
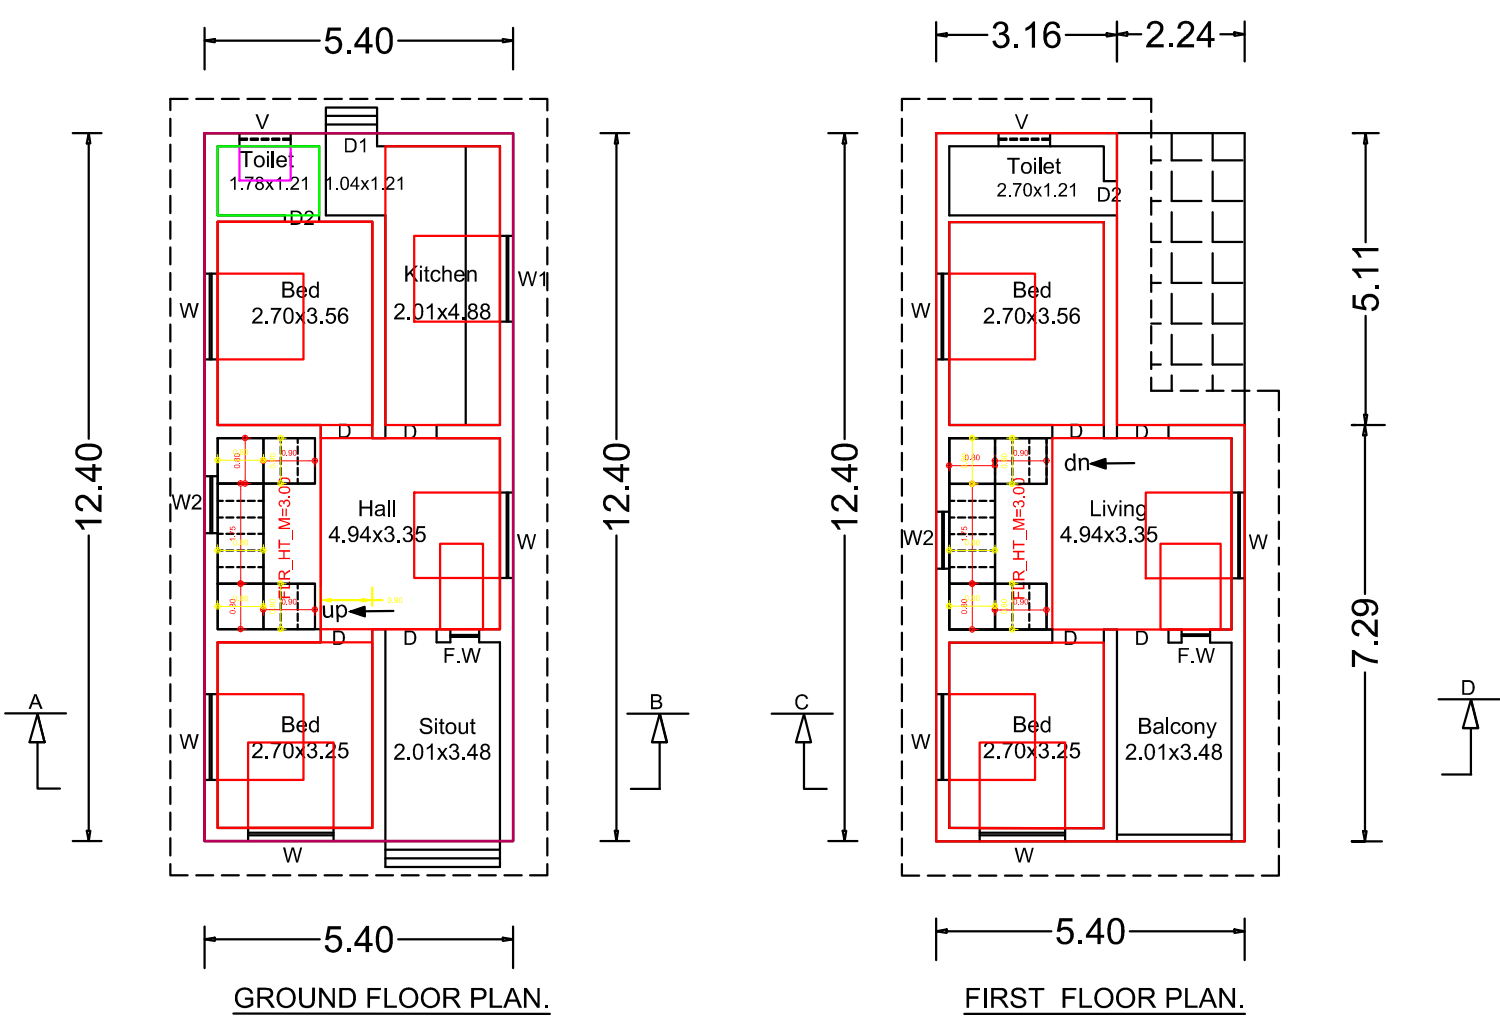
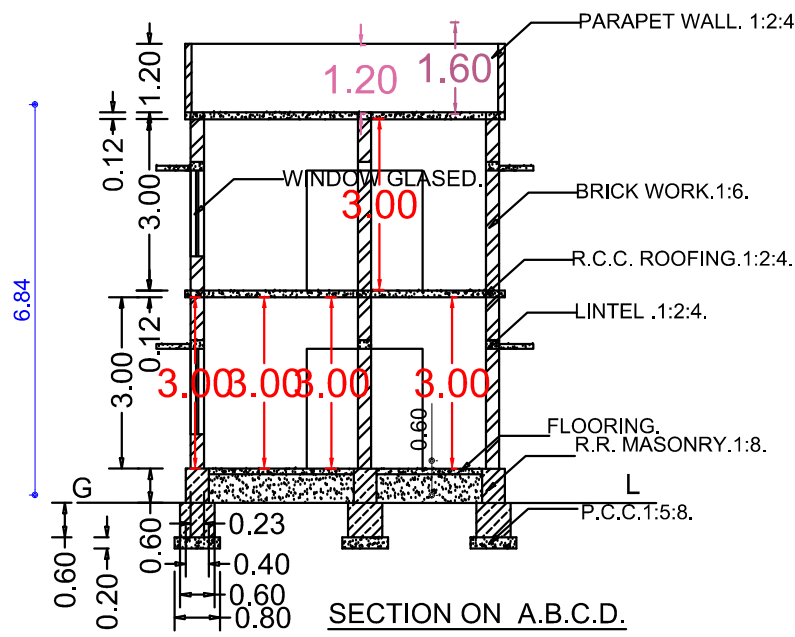


PLAN SHOWING THE PROPOSED DISMANTLING AND RE-CONSTRUCTION OF A TERRACED ROOF RESIDENTIAL BUILDING AT KUZHIKKALA VILAI, KADAYAL, IN RE SY NO:-583/1A1A1A1 PATTA NO:-3704,IN KADAYAL VILLAGE, KADAYAL TOWN PANCHAYATH, VILAVANCODE TALUK, KANYAKUMARI DISTRICT.EXISTING BUILDING DOOR NO:-22/42H.

NAME OF OWNER : Mr. S.STALIN KUMAR S/O Mr. SAMUVEL.








KUZHIKKALA VILAI, KADAYAL, KALIYAL POST, K.K. DISTRICT, Cell-7397622645.

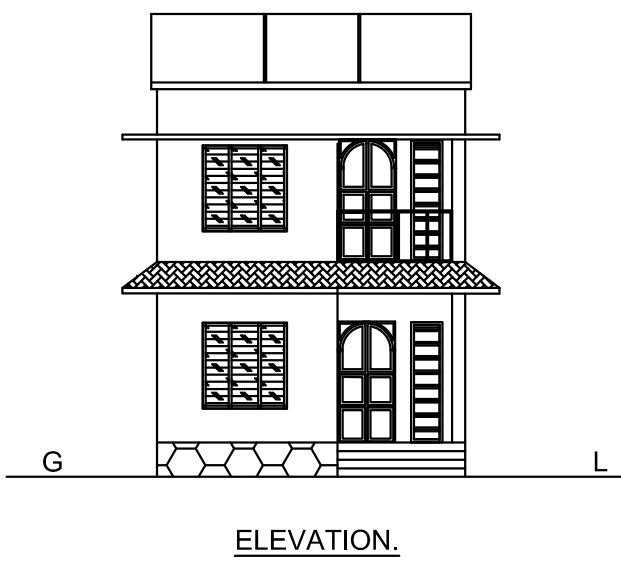

Scale:1:100.
All Dimensions Are In Metre.

KEY PLAN.

SCALE:1:100

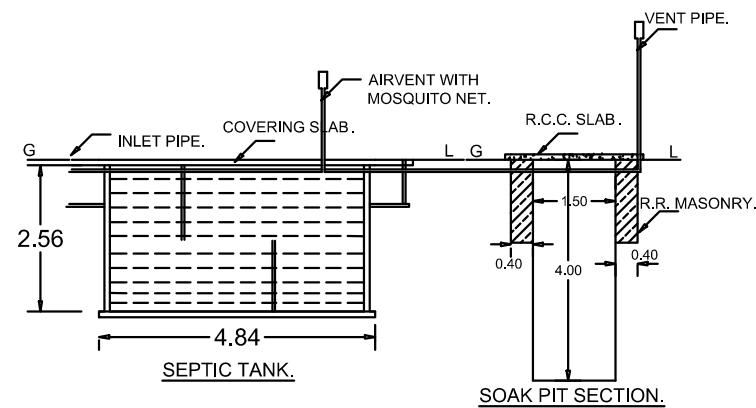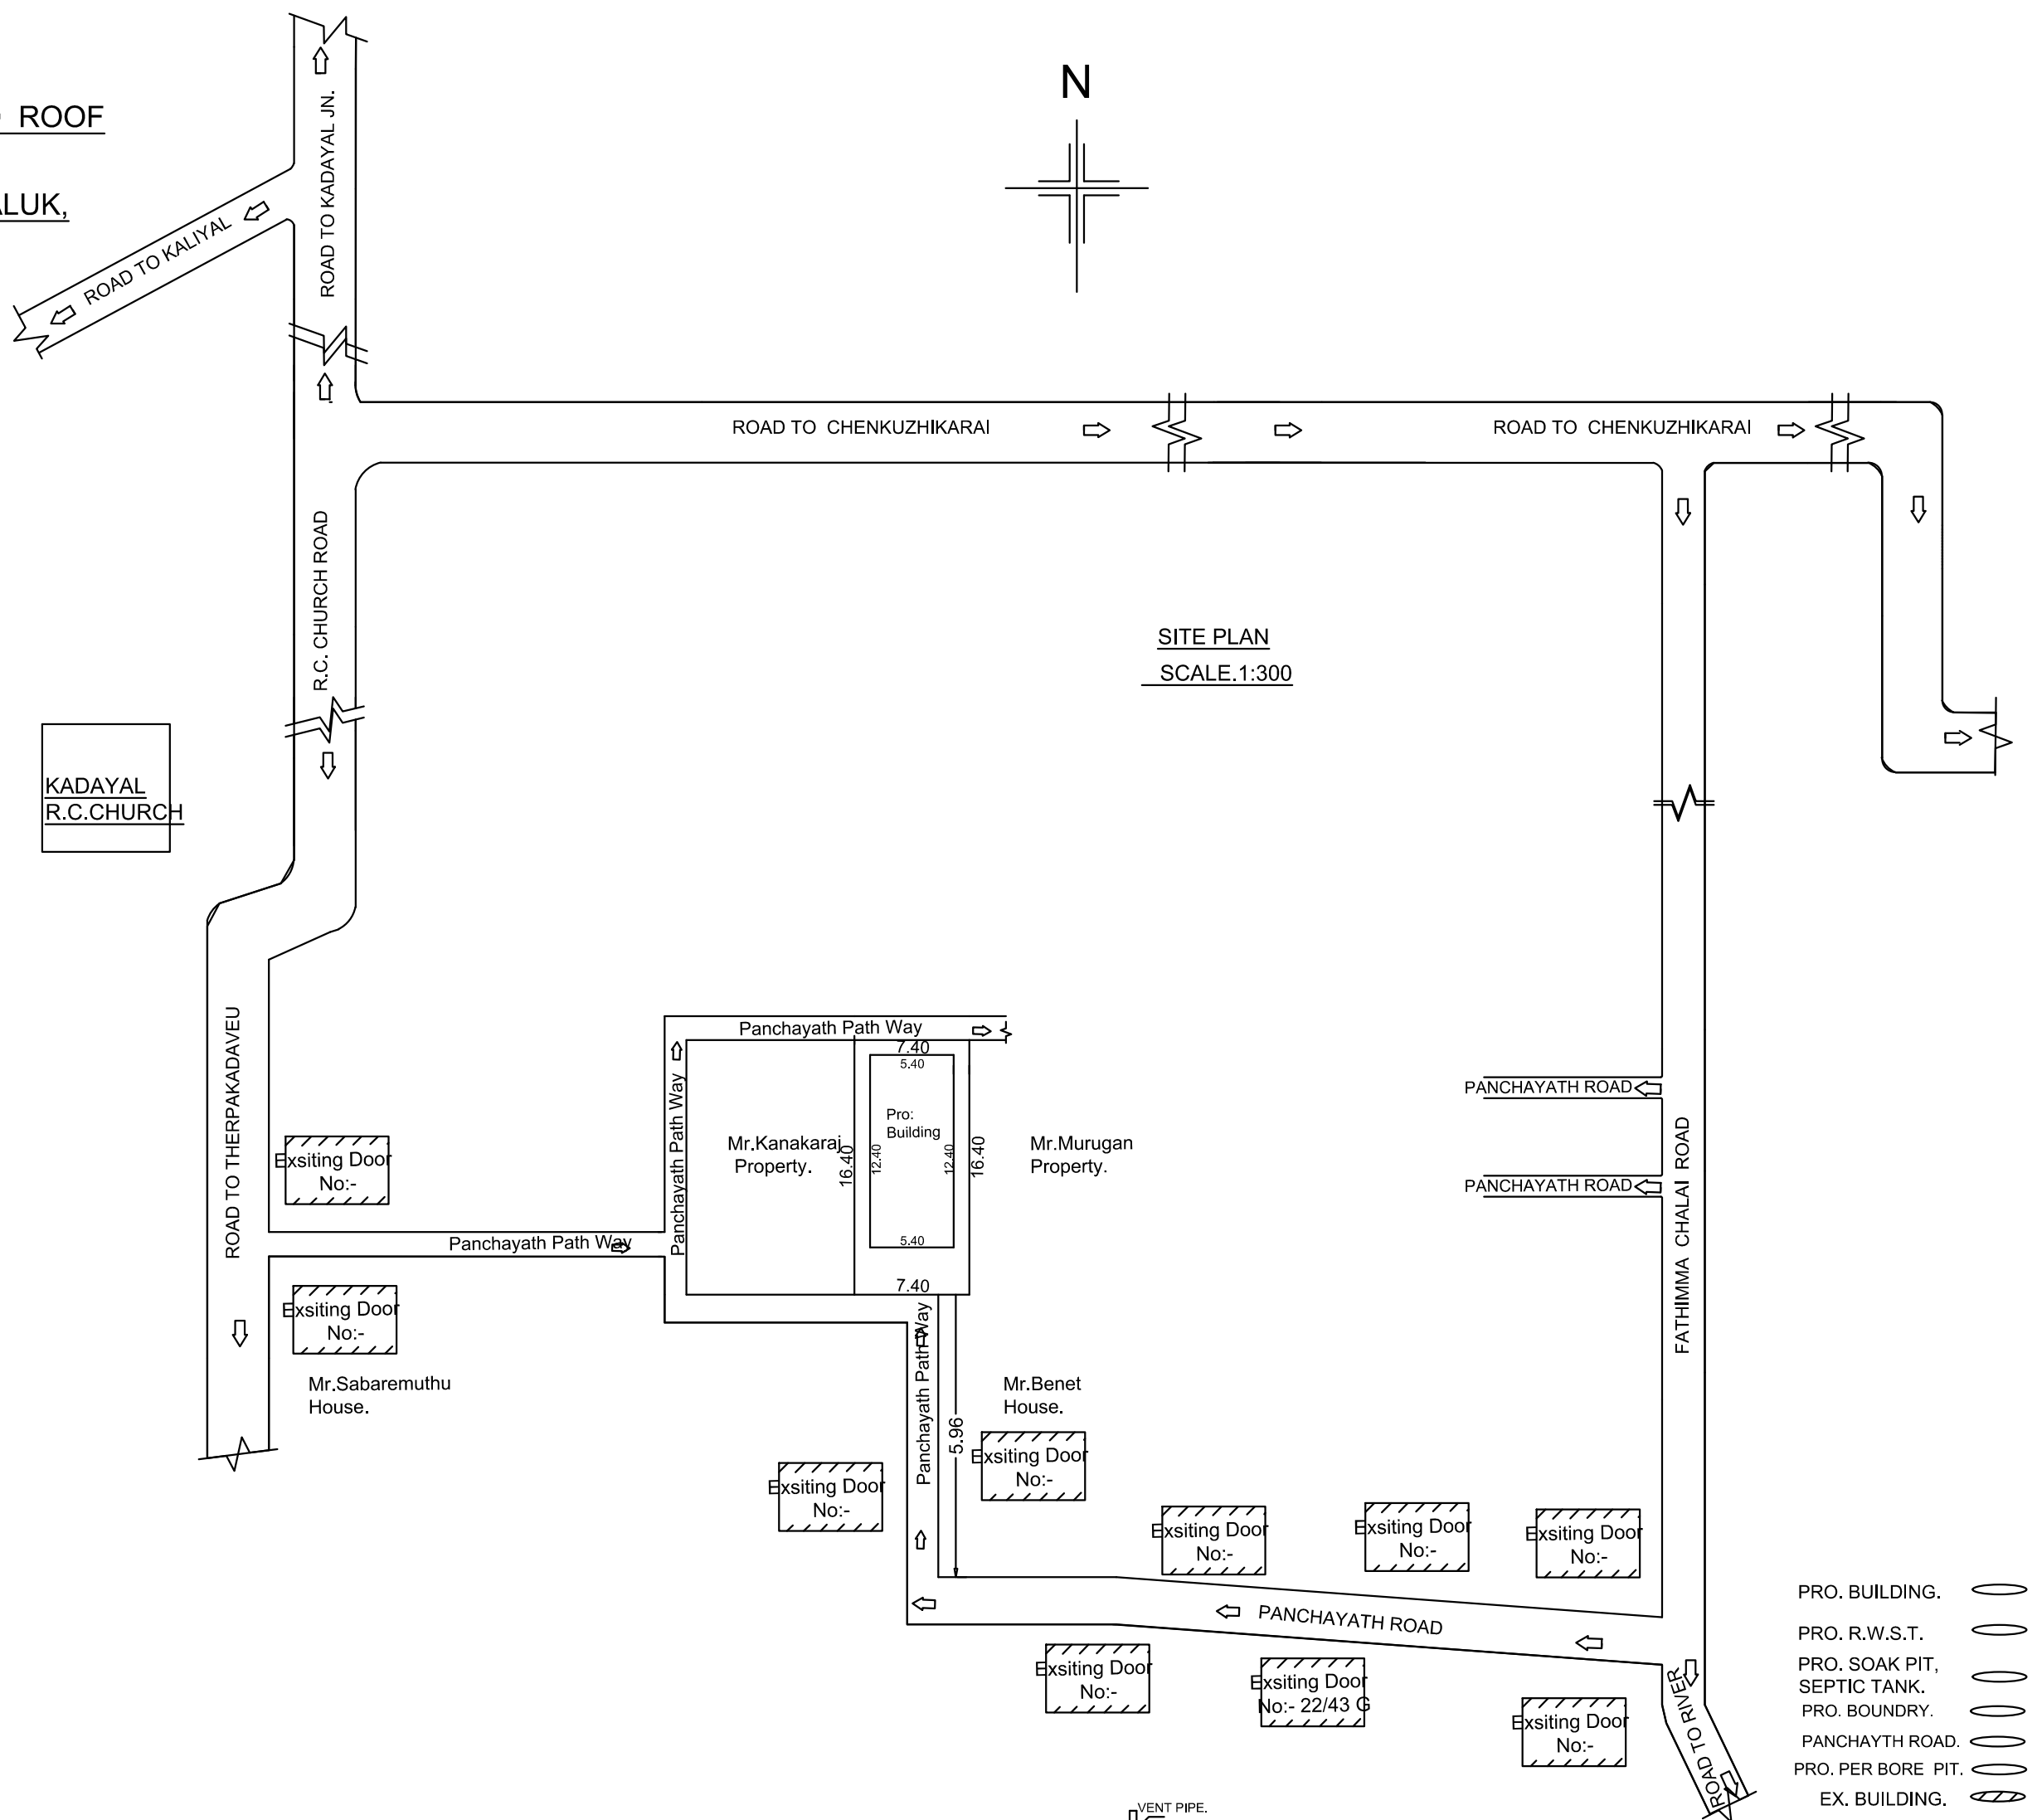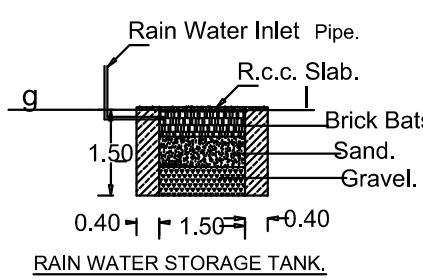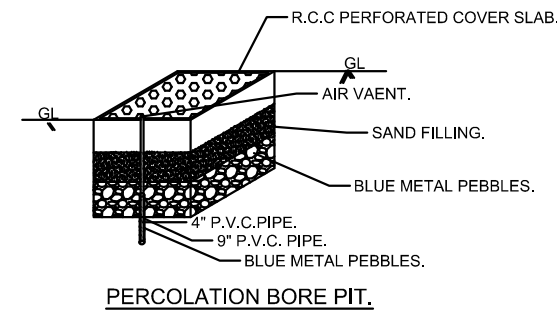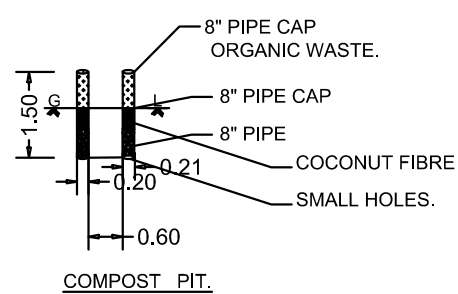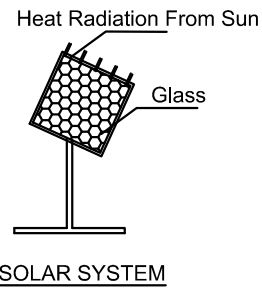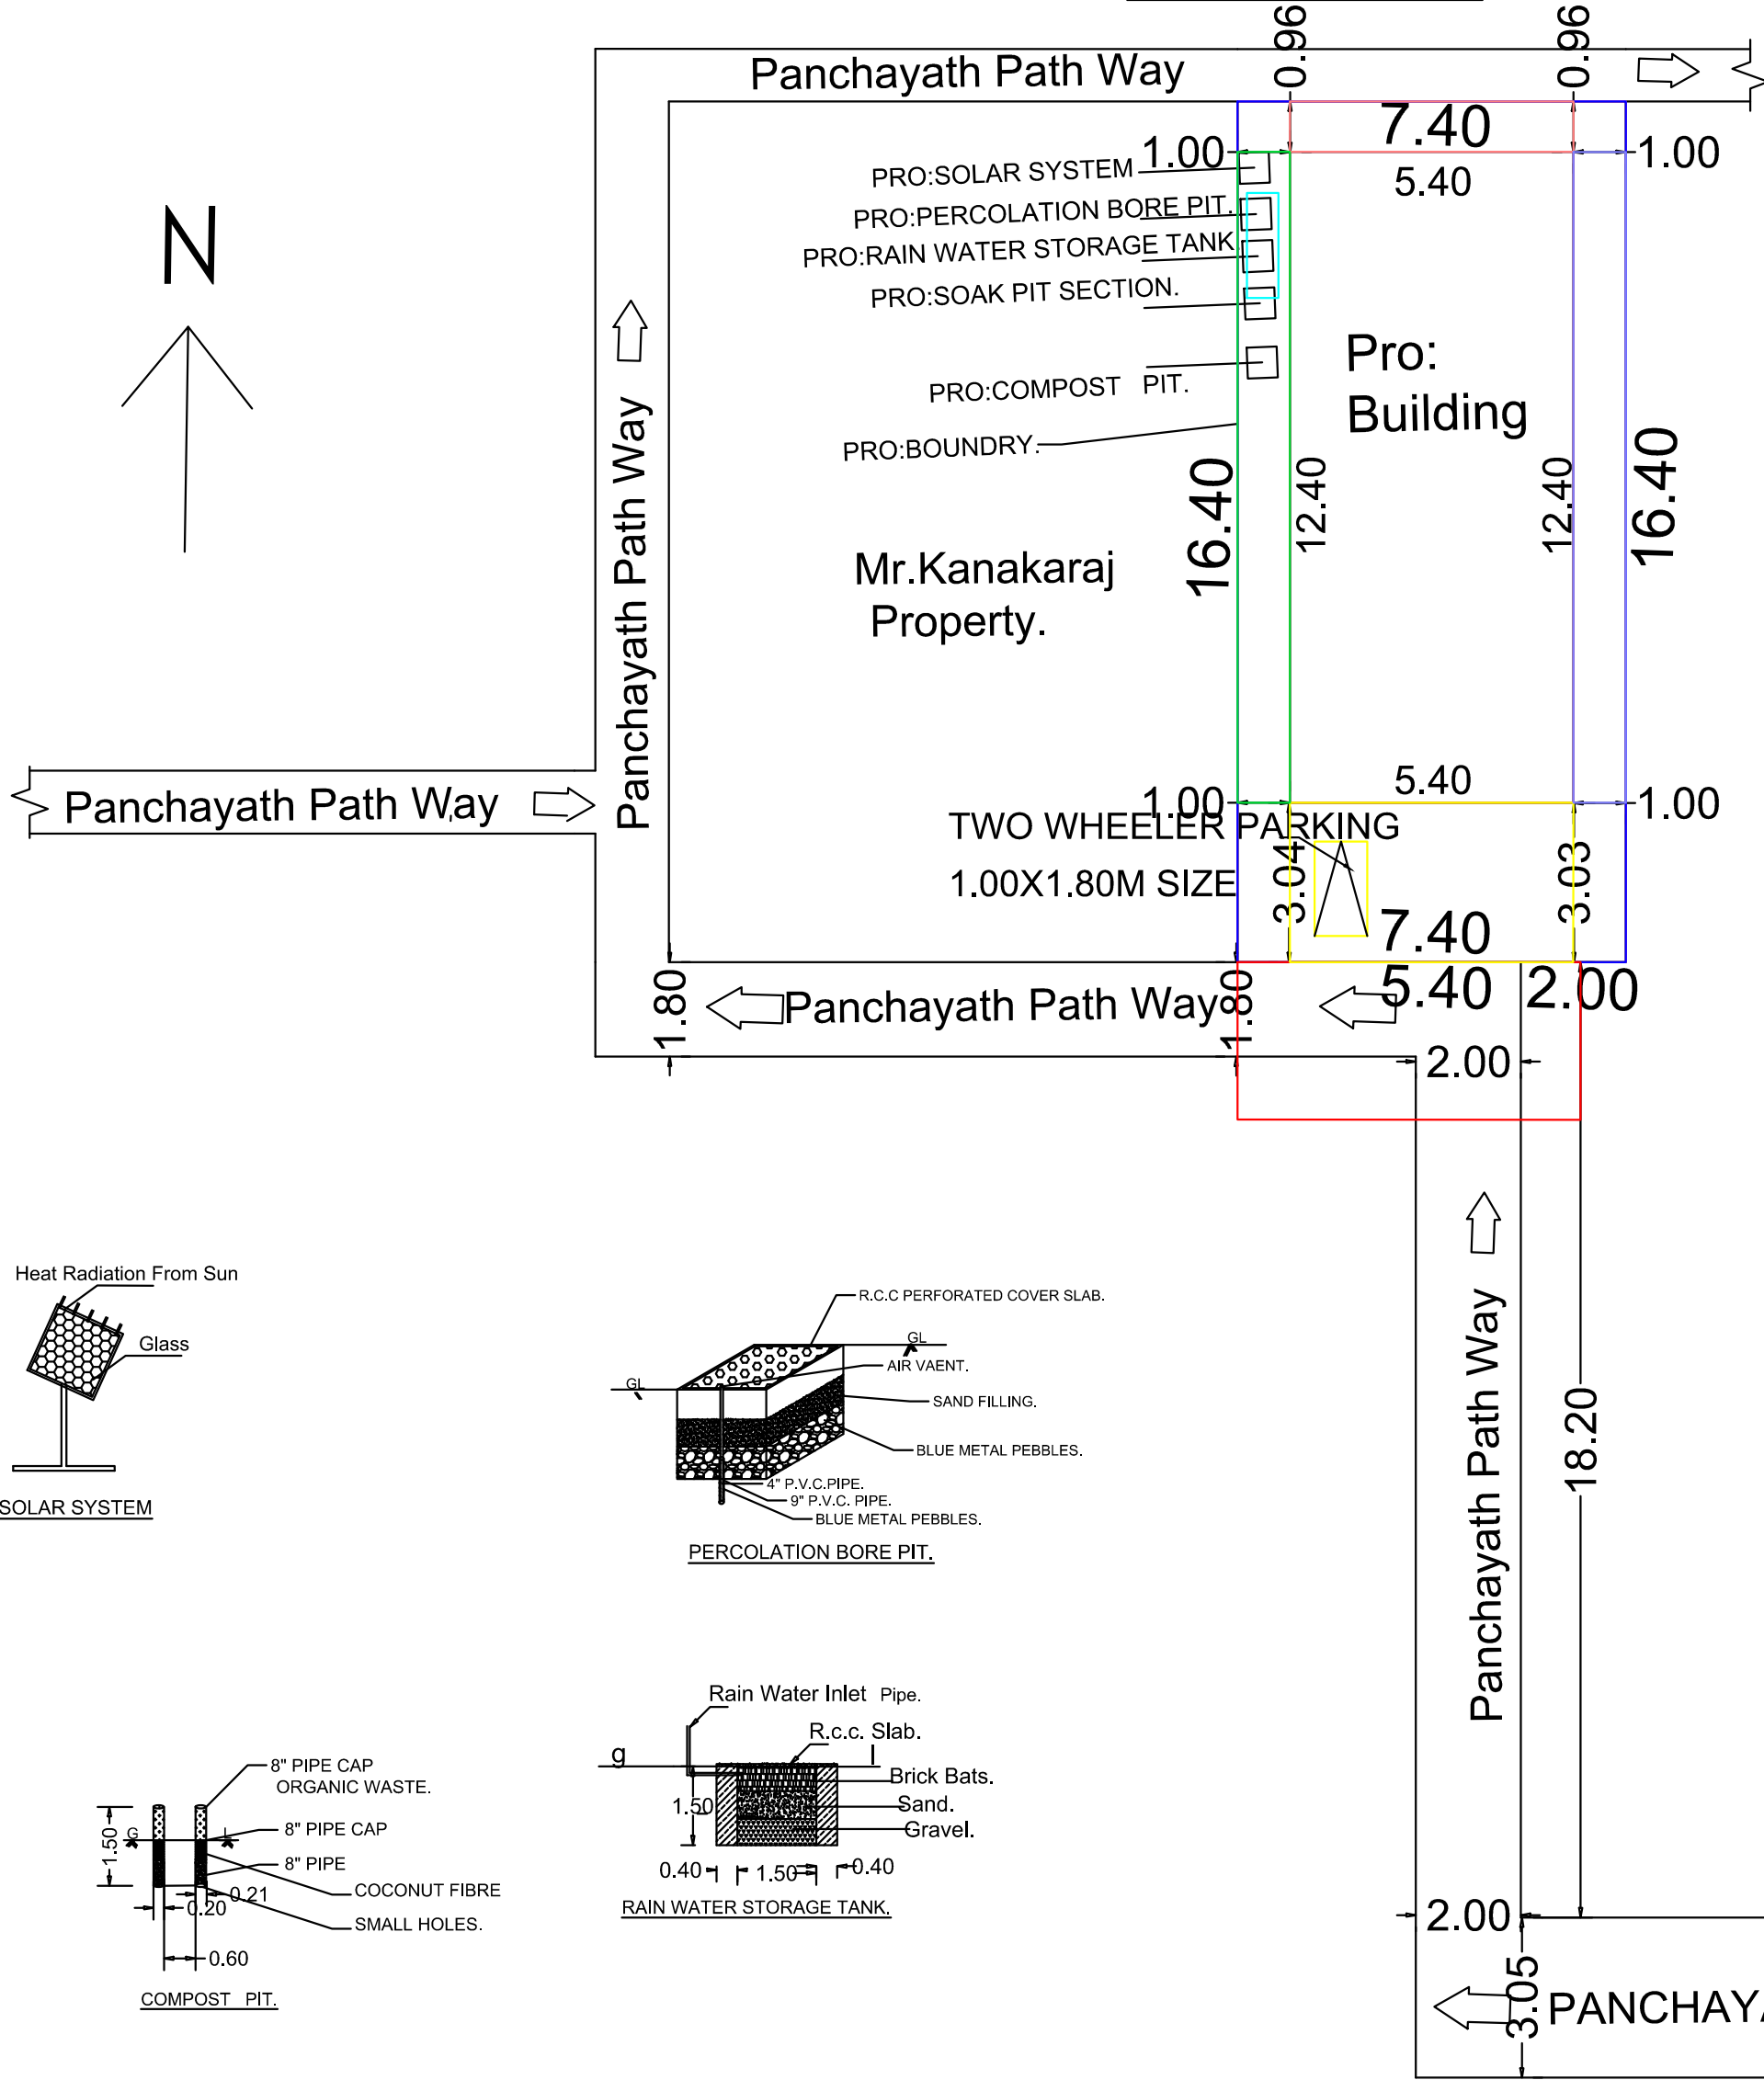

Joinery Details.		Nos
DOORS	D	0.90x2.10. 08
DOORS	D1	0.80x2.10. 01
DOORS	D2	0.60x2.10. 02
WINDOW	W	1.50x1.50. 08
WINDOW	W1	1.50x1.10. 01
WINDOW	W2	1.00x1.50. 01
VENTILATOR	V	0.90x0.60. 02
FLOOR WINDOWS	F.W	0.50x2.10. 02

AREA STATEMENTS.	SQM	SQ FEET
Ground Floor Plinth Area	66.96	720.75
First Floor Plinth Area	55.52	597.61
Total Plinth Area	122.48	1318.36
Ground Floor Floor Area	55.11	593.20
First Floor Floor Area	46.42	499.66
Total Floor Area	101.53	1092.86
Site Area	121.41	1306.85

03.00 Cents. (01.21 Are).

PLAN INFO
PATTA_NO=3704
AS_PER_DOCUMENT=121.41
AS_PER_PATTA=121.41
AS_AT_SITE=121.36
FMB_OR_PLR=121.41
PLOT_AREA_M2=121.41
IS_SWIMMING_POOL_EXISTS=NO
SINGLE_FAMILY_BLDG=YES
CRZ=NO
SECURITY_ZONE=NO
ACCESS_WIDTH_M=3.00
WHETHER_GOV'T_OR_AIDED_SCHOOL=NO
ROAD_WIDTH=3.00
ROAD_LENGTH=10.80
AVG_PLOT_DEPTH= 7.40
AVG_PLOT_WIDTH= 16.40
LAND_USE_ZONE =RESIDENTIAL
PREMIUM_FSI_REQUIRED=NO
DISTRICT=KANNIYAKUMARI
SURVEY_NO=583/1A1A1A1
TALUK=VILAVANCODE
JURISDICTION_TYPE= PANCHAYAT
RWH_DECLARED=YES
BUILDING_NEAR_TO_RIVER=NO
AREA_TYPE=OTHERS
IS_APPROVED_LAYOUT=NO
BUILDING_NEAR_MONUMENT=NO
BUILDING_NEAR_GOV'T_BLDG=NO
PROVISION_FOR_GREEN_BUILDINGS_AND_SUSTAINABILITY=NO
FIRE_PROTECTION_AND_FIRE_SAFETY_REQUIREMENTS=YES
NOC_FOR_CONSTRUCTION_NEAR_MONUMENT=NO
NOC_FIRE_DEPT=NO
OSR_APPLICABLE=NO
IF_HERITAGE_TOWN_LESS_THAN_1KM_RADIUS=NO
GREEN_PLANTING_STRIP=NO

REG. ENGINEER

Sig. Of Applicant.



OFFICE USE.