



PLAN SHOWING THE PROPOSED CONSTRUCTION OF A TERRACED ROOF RESIDENTIAL BUILDING AT MUZHUGUVILAI HAVING RE.SY.NO : 213/7 OF PALUGAL VILLAGE, PALUGAL TOWN PANCHAYAT, VILAVANCODE TALUK, K.K DISTRICT

APPLICANT: Mr.LIBIN & Mrs.ASHA, MUZHUGUVILAI, PALUGAL (P.O).

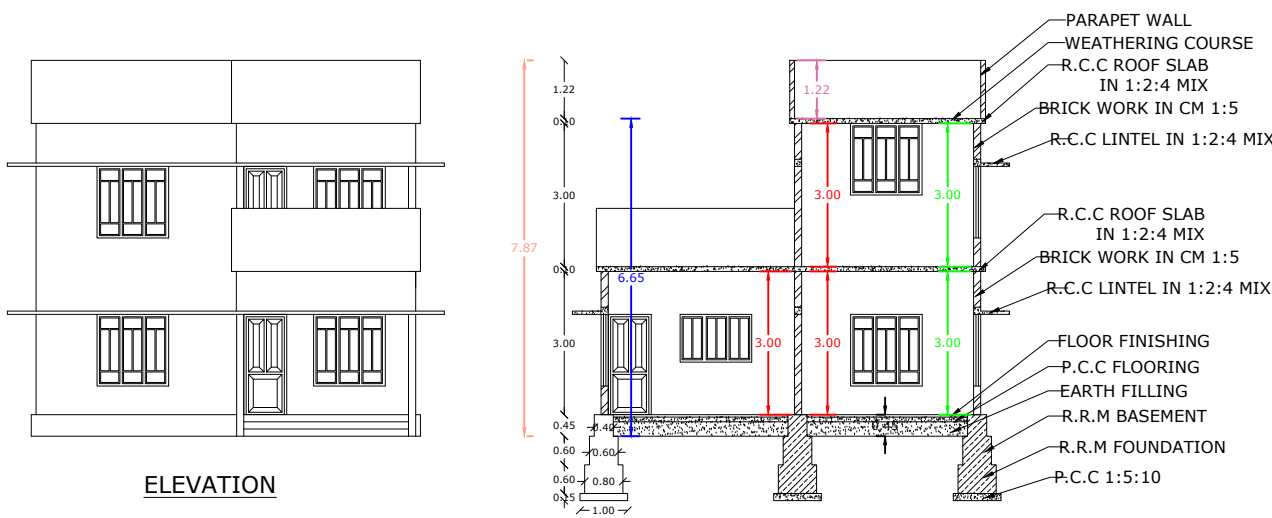


PLAN INFO
PLOT_AREA_M2=404.70
AS_AT_SITE=400.11
FMB_OR_PLR=404.70
AS_PER_DOCUMENT=404.70
ROAD_WIDTH=4.00
AVG_PLOT_WIDTH=10.75
AVG_PLOT_DEPTH=34.10
ROAD_LENGTH=100.00
AREA_TYPE=OTHERS
SURVEY_NO=213/7
PATTI_NO=10495
TALUK=VILAVANCODE
JURISDICTION_TYPE= PANCHAYAT
SINGLE_FAMILY_BLDG=YES
OSR_APPLICABLE=NO
OSR_SURR_BUYBACK_RETAIN=RETAIN
PREMIUM_FSI_REQUIRED=NO
OSR_SURRENDER_OR_BUYBACK=YES
IS_APPROVED_LAYOUT=YES
ORGANIZATION_TYPE=PRIVATE
CRZ=NO
LAND_USE_ZONE = RESIDENTIAL
PLOT_NO=0
DISTRICT=KANYAKUMARI
IS_SWIMMING_POOL_EXISTS=NO
RWHT_DECLARED=YES
IF_HERITAGE_TOWN_LESS THAN 1KM_RADIUS=NO

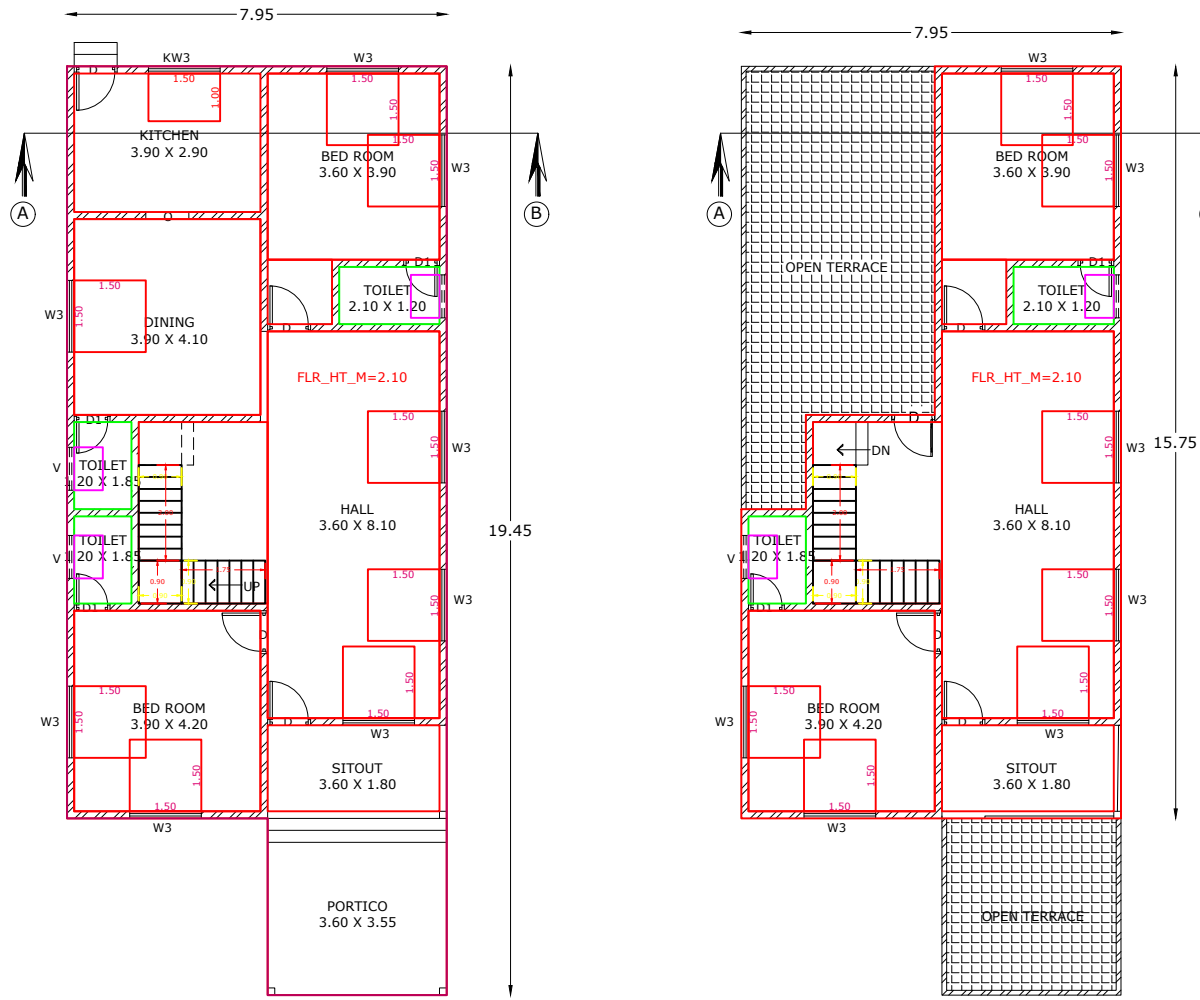


GROUND FLOOR PLAN


FIRST FLOOR PLAN

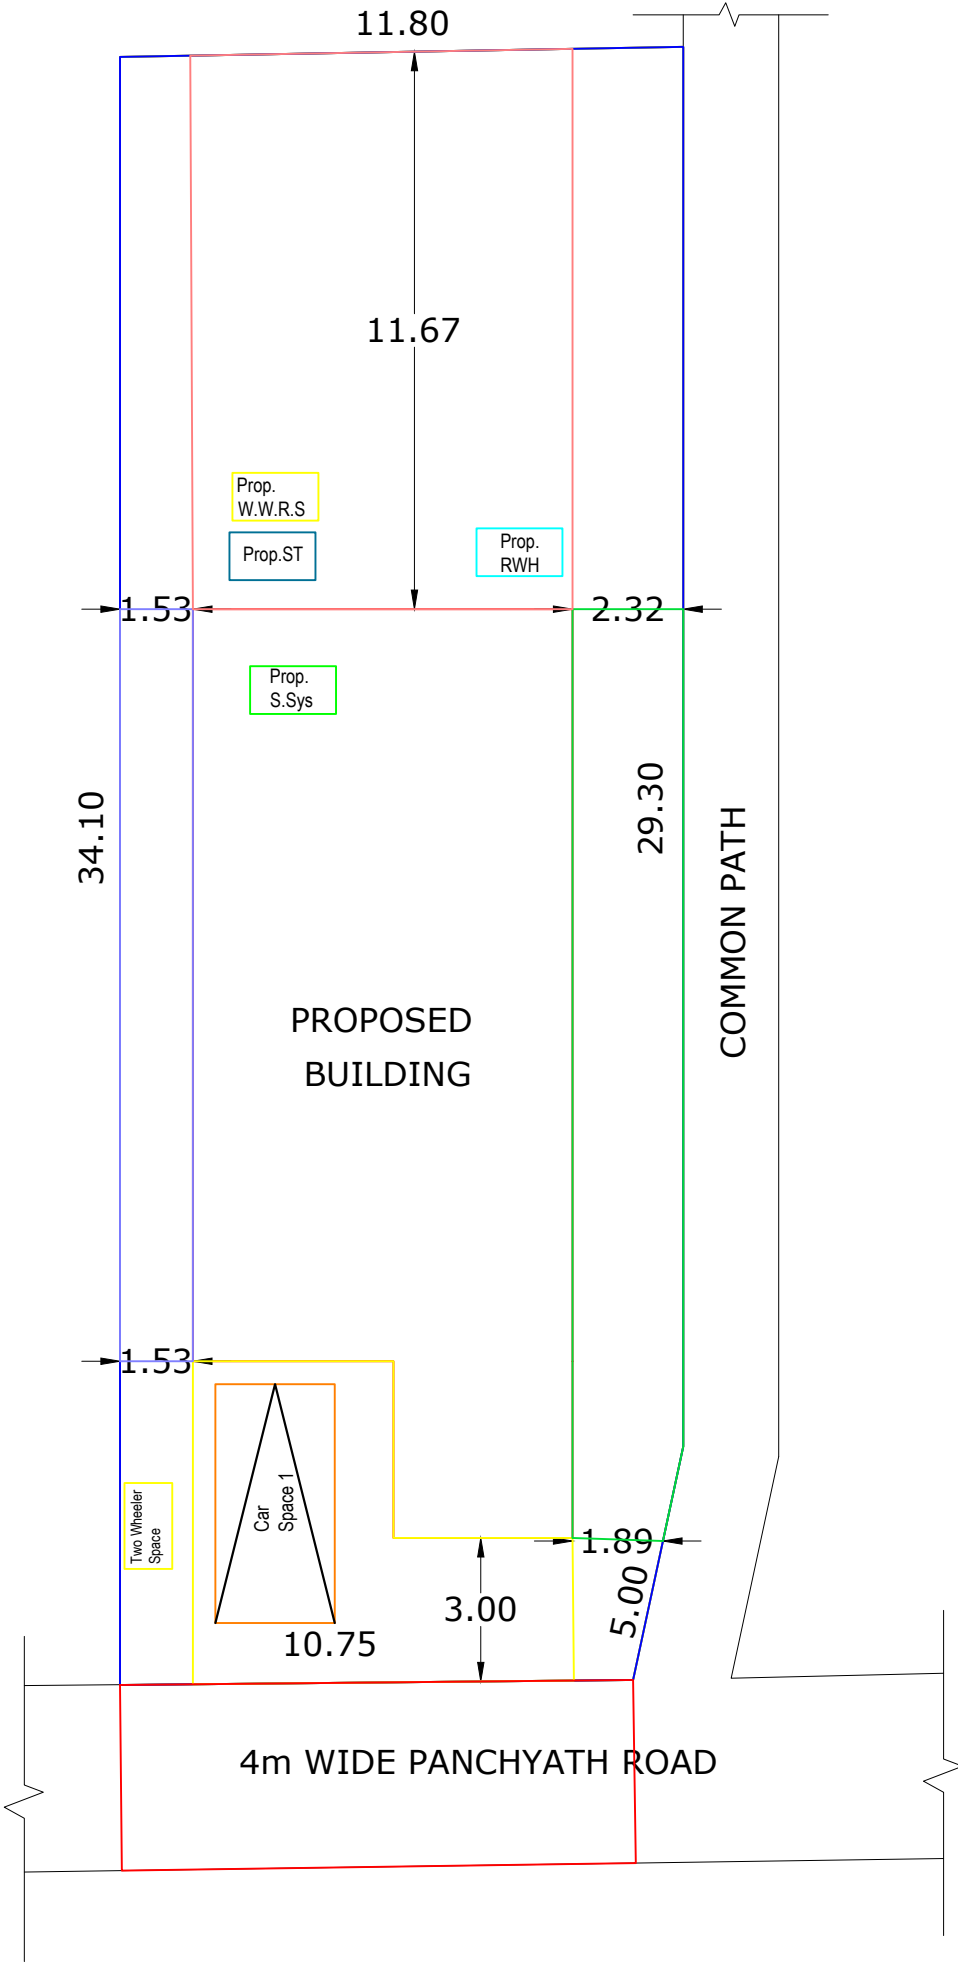


SITE PLAN
SCALE - 1:100

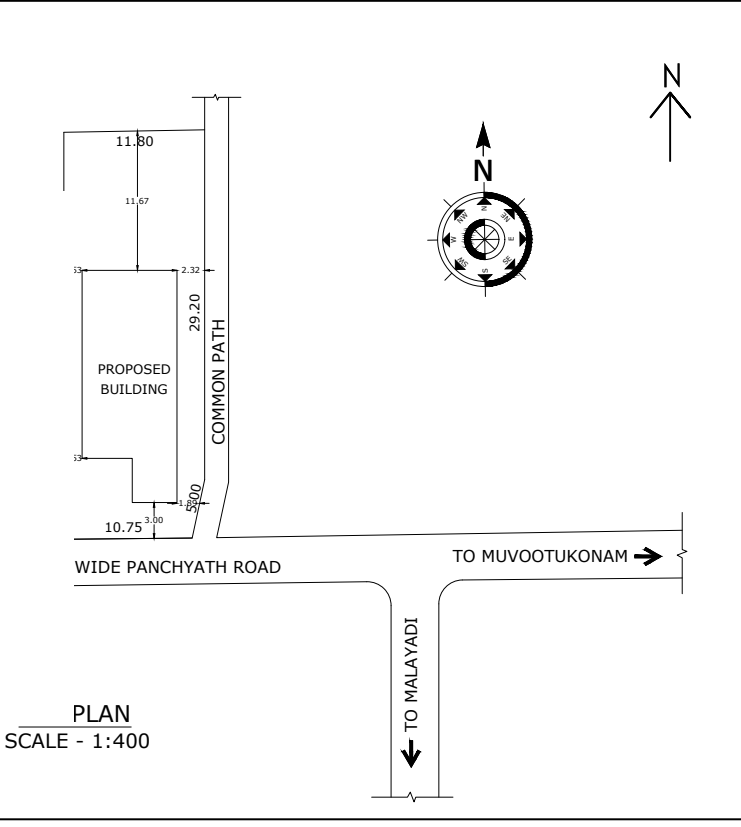


PLAN
SCALE - 1:400

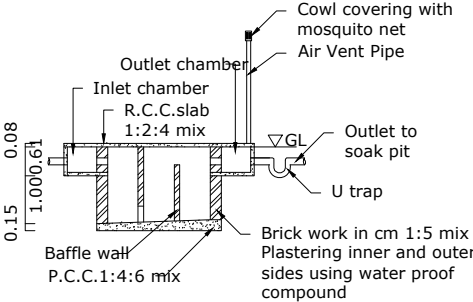


SECTION UV

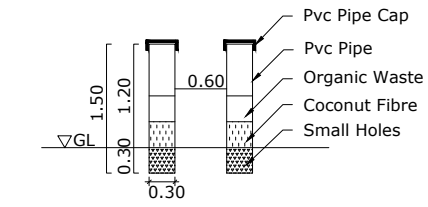


PIPE COMPOST PIT

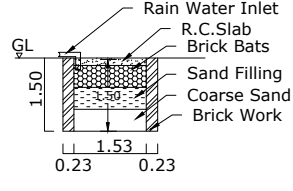


RAIN WATER
HARVESTING PIT

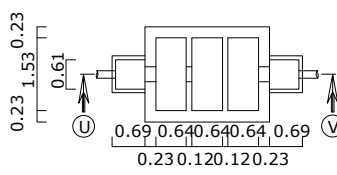

SEPTIC TANK PLAN

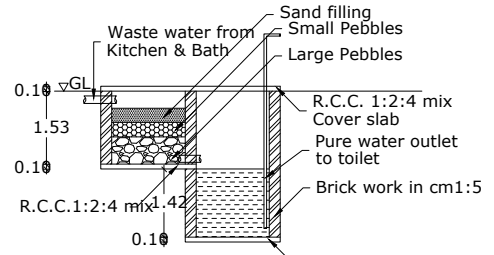

WASTE WATER RECYCLING SYSTEM

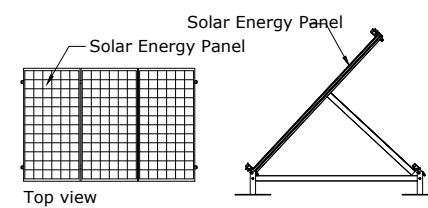

SOLAR POWER SYSTEM

Libin
Libin

APPLICANT / OWNER'S SIGNATURE

A.K. UDAYAKUMAR
A.K. UDAYAKUMAR, D.C.E
Registered Engineer Grade III
M/s Praveem Constructions
Moovottukonam, Palugal P.O.
Mob : 9443607305, 8903438028

REGISTERED ENGINEER / LICENSED SURVEYOR

Prepared By...
PRANAVAM CONSTRUCTION
Moovottukonam,
Palugal.