
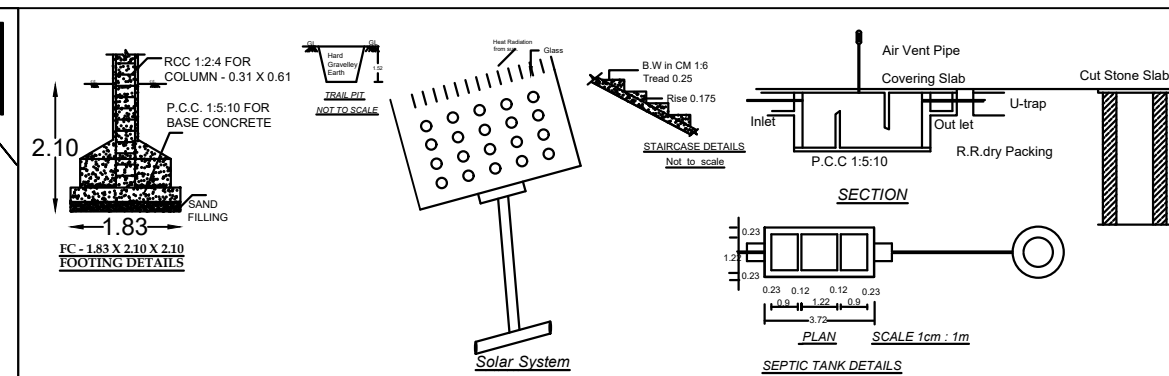
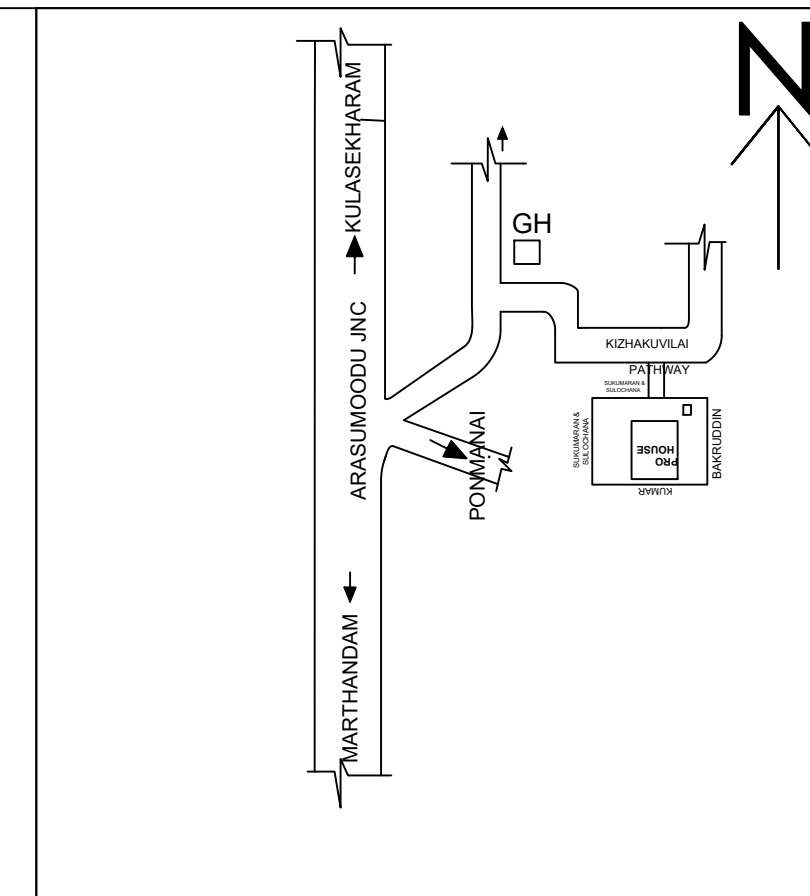
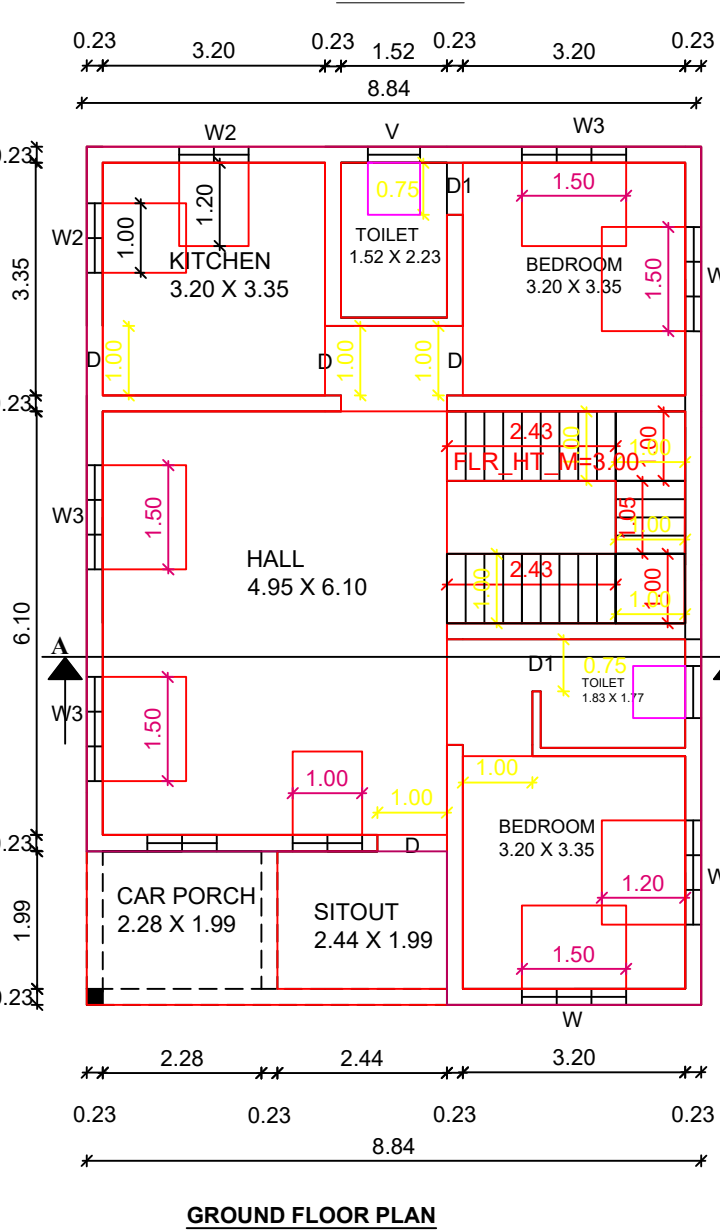


PLAN SHOWING THE PROPOSED CONSTRUCTION OF R. C. C ROOF RESIDENTIAL BUILDING IN RE.SURVEY.

NO : 146/9B AT KIZHAKU VILAI, GH ROAD, ARASAMOODU, KULASEKHARAM, PONMANAI B VILLAGE,

KULASEKHARAM TOWN PANCHAYAT, THIRUVATTAR TALUK, KANYAKUMARI DISTRICT.

OWNED BY: Mr Y.LABINDHAS & Mrs S.SUJIFER

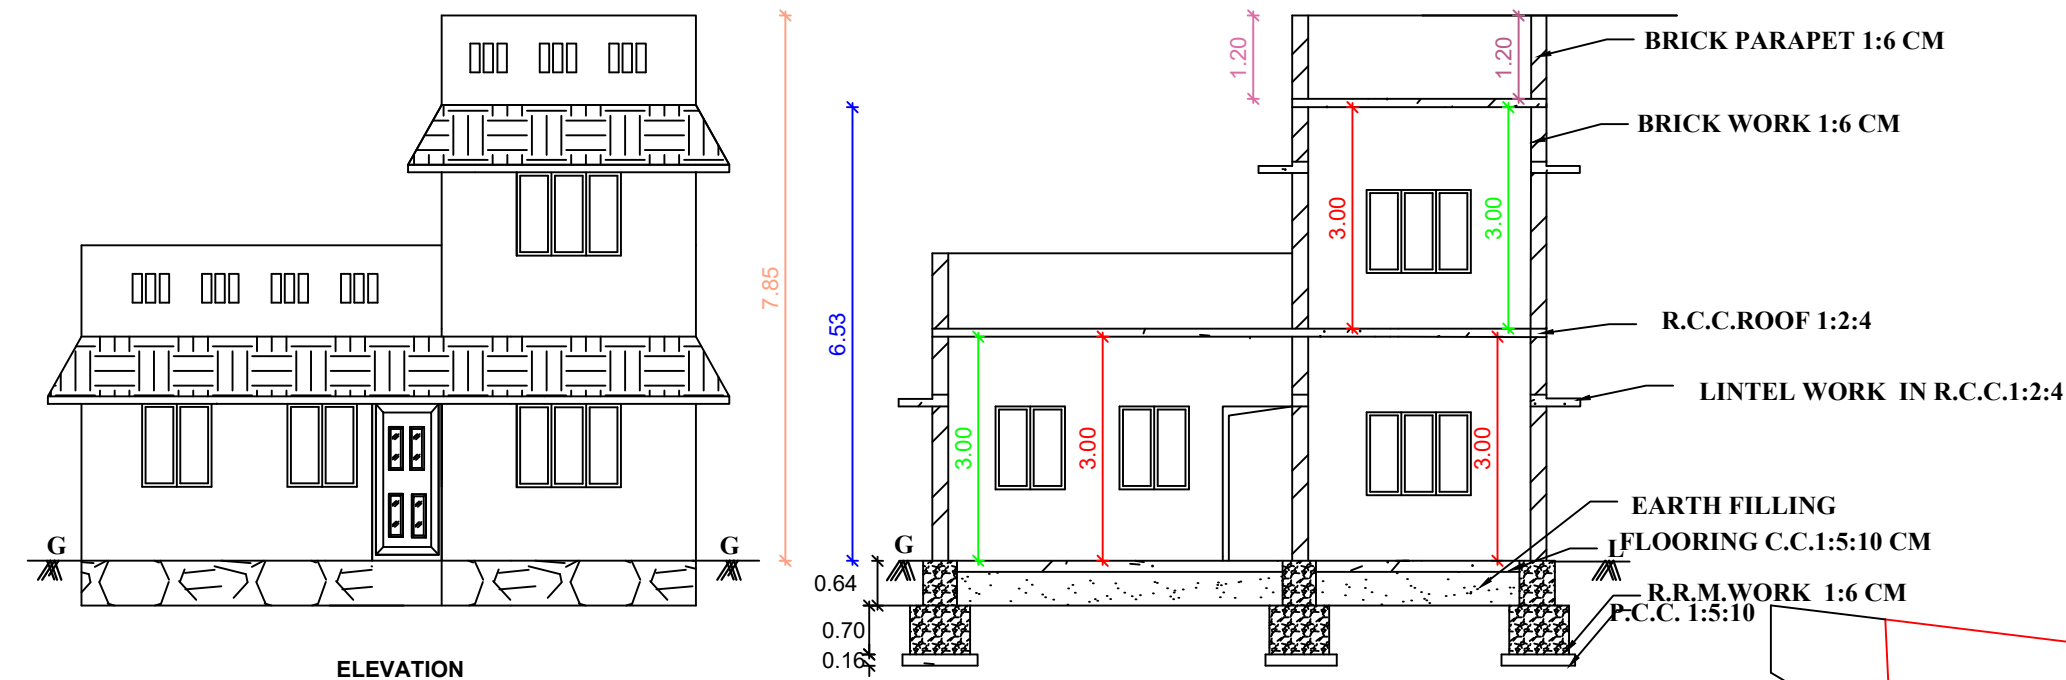

ALL DIMENSIONS ARE IN METERS SCALE 1:100		AREA OF THE SITE : 7CENT, 283.29Sq.M.			
COLOUR INDEX ROAD & STREET PROPOSED EXISTING BUILDING BOUNDARY		PROPOSED BUILDING DETAILS	PLINTH AREA Sq.M. Sq.Ft.	FLOOR AREA Sq.M. Sq.Ft.	
		GROUND FLOOR	109.25	1175.96	89.17
		FIRST FLOOR	30.47	327.98	24.51
		TOTAL	139.72	1503.93	113.68
				1223.64	

Mr Y.LABINDHAS & S.SUJIFER,
KIZHAKU VILAI, GH ROAD, ARASAMOODU
KULASEKHARAM.

Mr N.S.PRASANTH
NRS BUILDERS
ARUVIKATTUVILAI
ATTOOR

SIGN OF OWNER:

SIGN OF REGISTERED ENGINEER

