
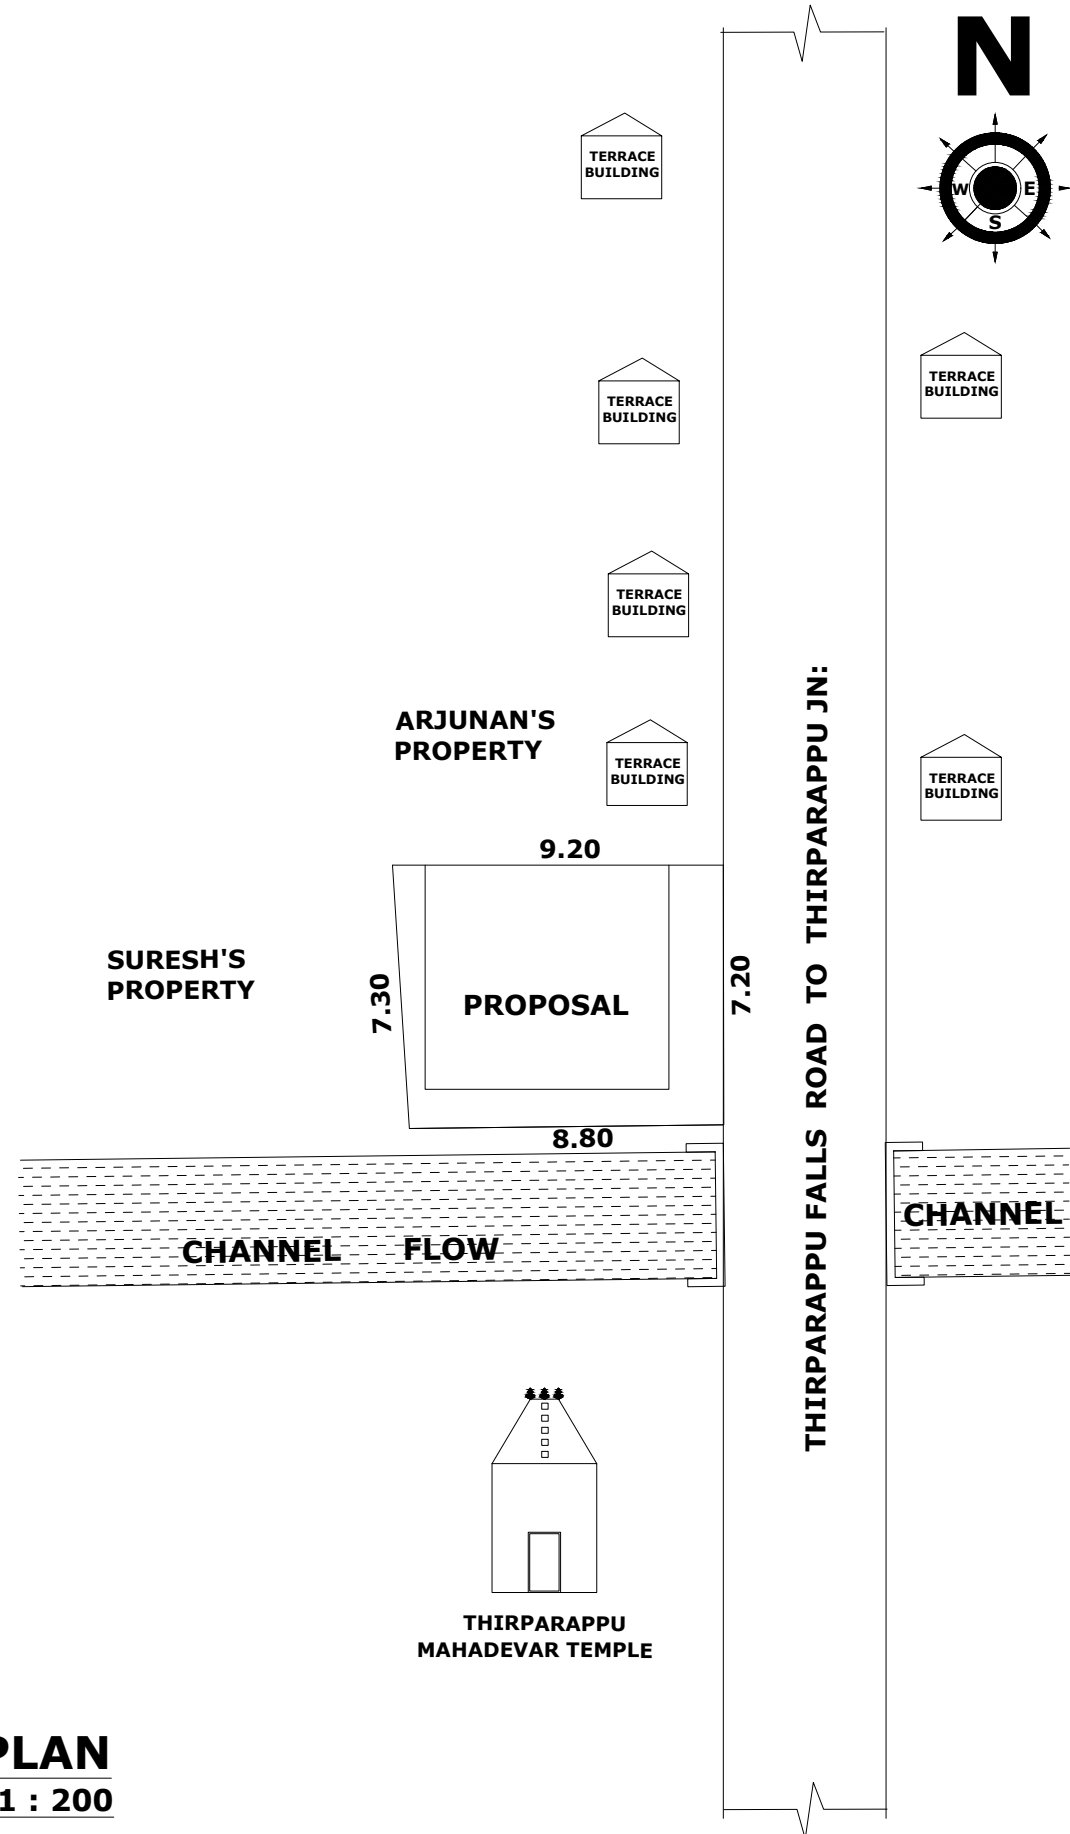
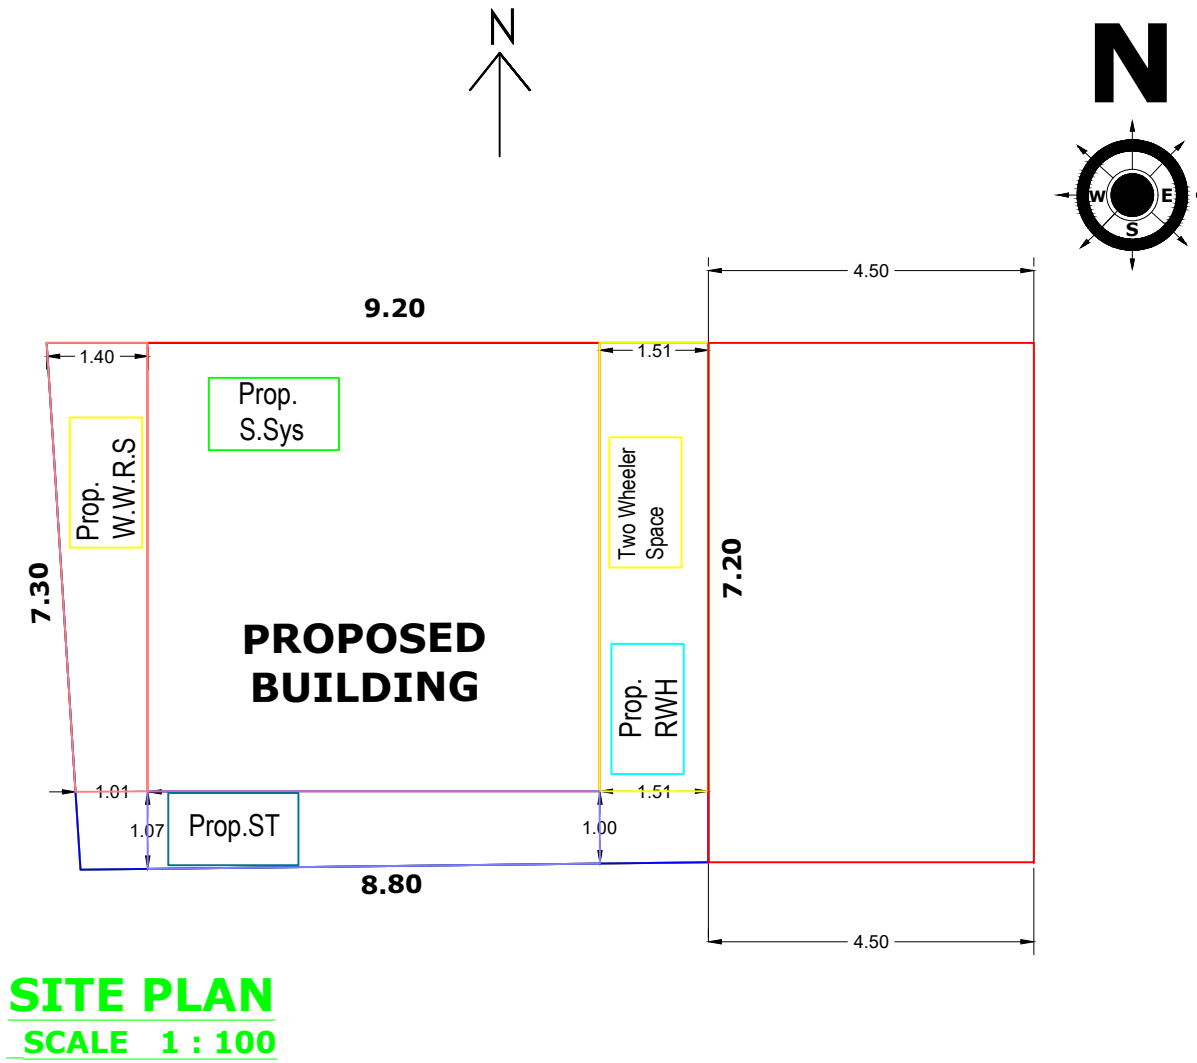
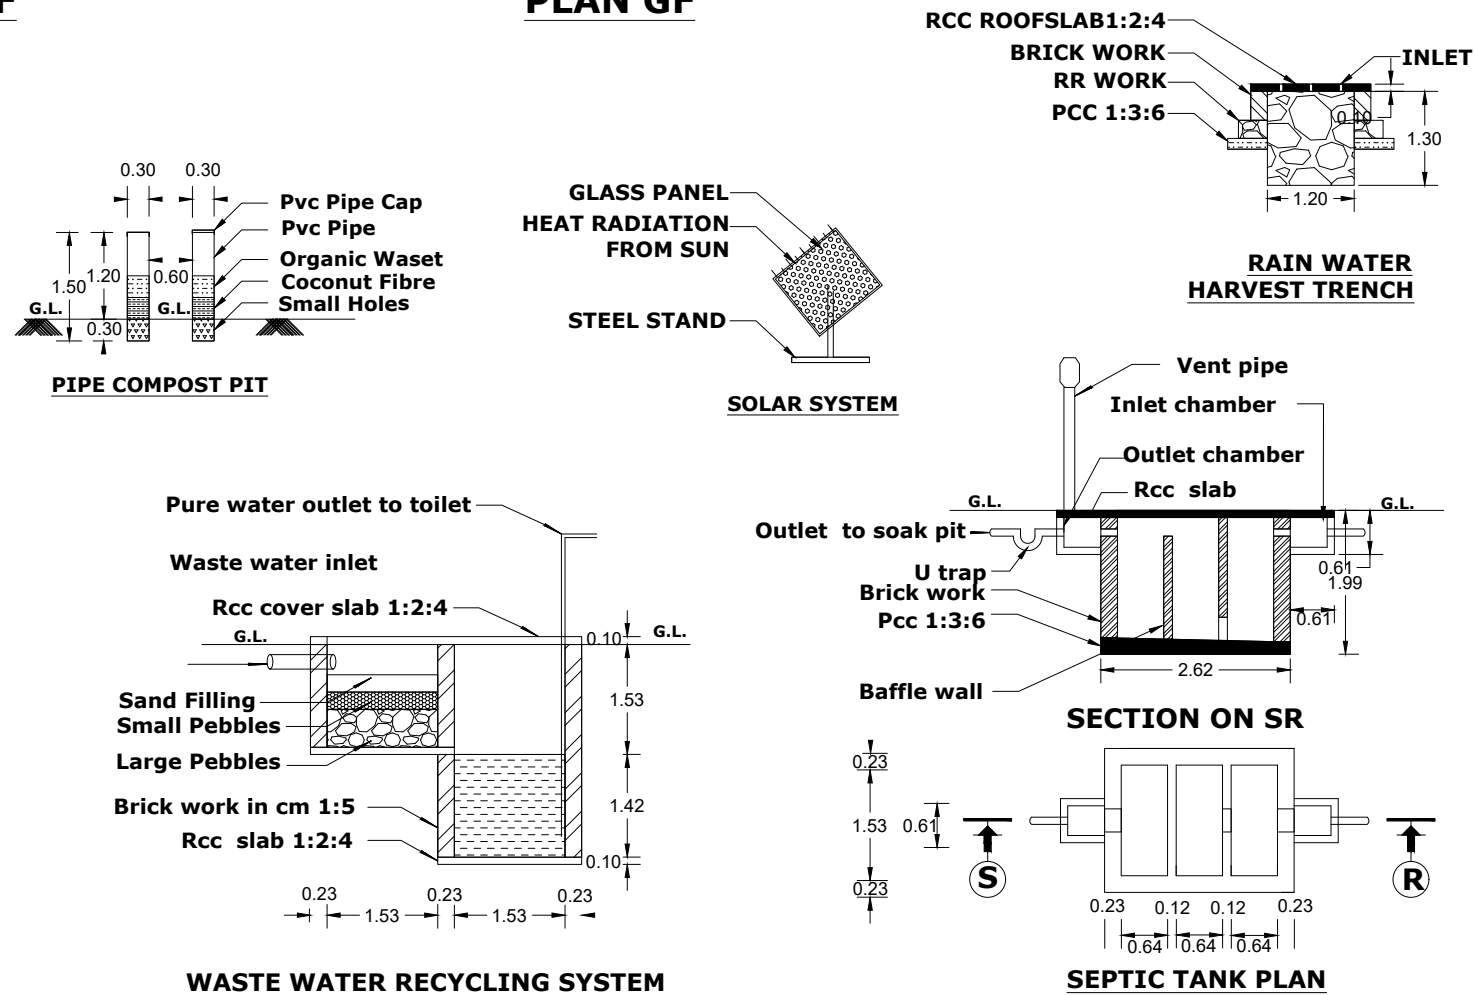
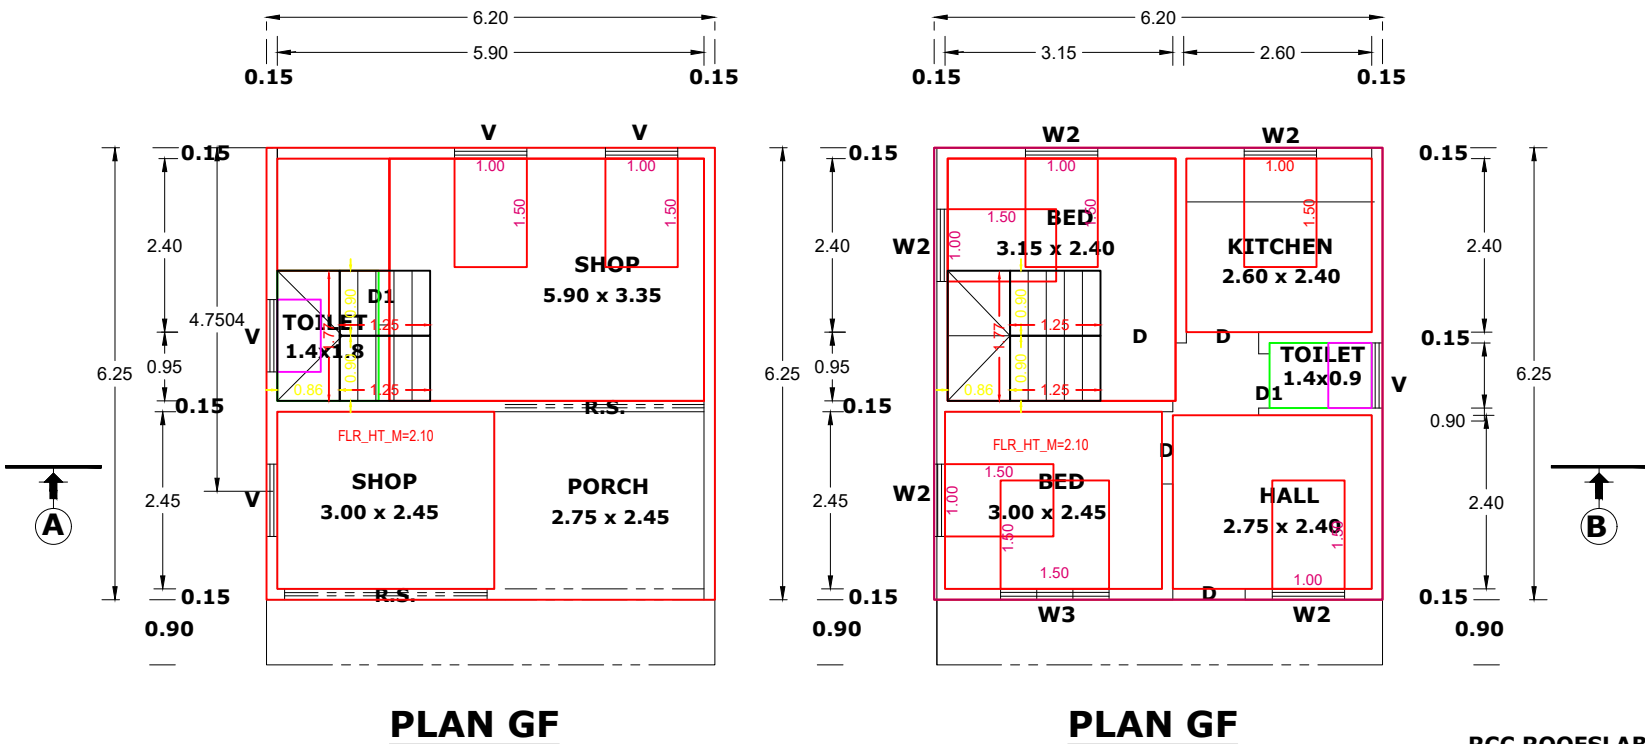


PROPOSED CONSTRUCTION OF TERRACE SHOP CUM RESIDENTIAL BUILDING AT THIRPARAPPU. HAVING THE RE.SY.NO: 411/14B1 & PATTA NO : 672 OF THIRPARAPPU VILLAGE, THIRPARAPPU TOWN PANCHYAT , THIRUVATTAR TALUK, KANNYAKUMARI DISTRICT.

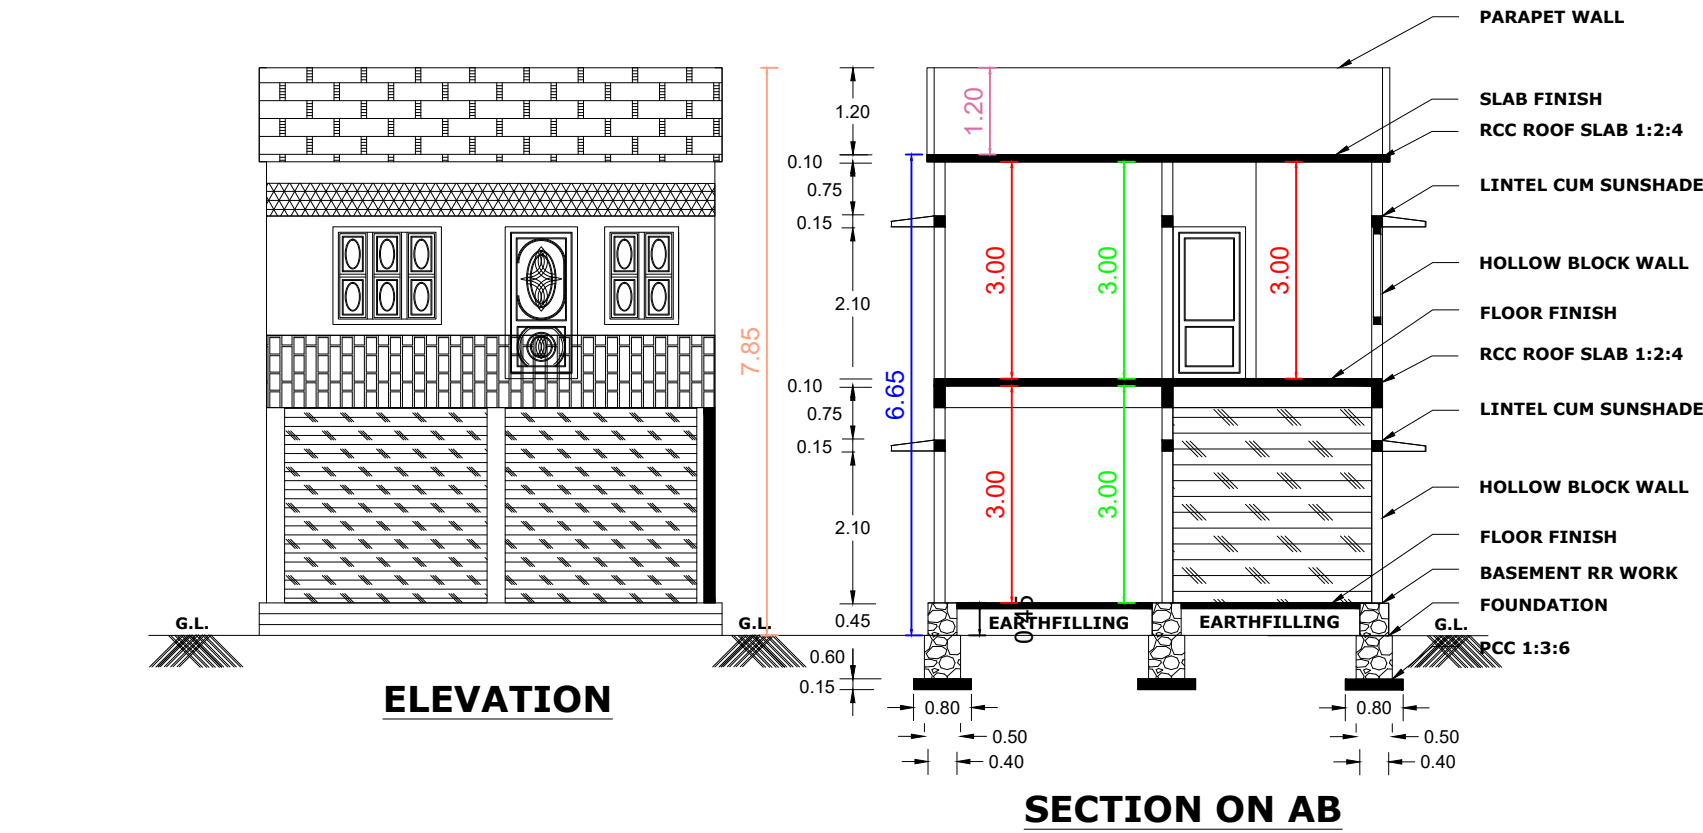

PLAN INFO
PLOT_AREA_M2=50.59
AS_AT_SITE=64.51
FMB_OR_PIR=50.59
AS_PER_DOCUMENT=50.59
ROAD_WIDTH=4.50
AVG_PLOT_WIDTH=7.20
AVG_PLOT_DEPTH=9.20
ROAD_LENGTH=100.00
AREA_TYPE=OTHERS
SURVEY_NO=411/14B1
PATTA_NO=672
TALUK=THIRUVATTAR
JURISDICTION_TYPE=PANCHAYAT
SINGLE_FAMILY_BLDG=YES
OSR_APPLICABLE=NO
OSR_SURR_BUYBACK_RETAIN=RETAIN
PREMIUM_FSI_REQUIRED=NO
OSR_SURRENDER_OR_BUYBACK=YES
IS_APPROVED_LAYOUT=YES
ORGANIZATION_TYPE=PRIVATE
CRZ=NO
LAND_USE_ZONE = RESIDENTIAL
PLOT_NO=0
DISTRICT=KANNYAKUMARI
IS_SWIMMING_POOL_EXISTS=NO
RWHT_DECLARED=YES
IF_HERITAGE_TOWN_LESS THAN 1KM_RADIUS=NO

NAME OF THE OWNER : SIGN. OF APPLICANT

Mr.A.PRAVEEN,
S/O ARJUNAN,
ARASUMOOTUVILAI,
NEAR THIRPARAPPU FALLS ,
THIRPARAPPU POST,
KANNIYAKUMARI DISTRICT .

CELL : 766 7474 478

AREA DETAILS			
PLINTH AREA	G.F.	38.75 S.M	416.95 S.FT
	F.F.	38.75 S.M	416.95 S.FT
TOTAL		77.50 S.M	833.90 S.FT
FLOOR AREA	G.F.	32.34 S.M	347.98 S.FT
	F.F.	32.34 S.M	347.98 S.FT
TOTAL		64.68 S.M	695.96 S.FT
SITE AREA		1.250 CENTS	50.59 S.M.
VACANT AREA		0.292 CENTS	11.84 S.M.

JOINERY SCHEDULE				
SL.NO	SYMBOL	ITEM	SIZE	NO
1	RS	ROLLING SHUTTER	2.80 X 2.70	2
2	D	DOOR	1.00 X 2.10	4
3	D1	DOOR	0.75 X 2.10	2
4	W3	WINDOW	1.50 X 1.35	1
5	W2	WINDOW	1.00 X 1.35	6
6	V	VENTILATION	1.00 X 0.60	4

SCALE 1 : 100	ALL DIMENSIONS ARE IN METERS	DRAW NO 260325
------------------	---------------------------------	-------------------

SIGN. OF ENGINEER

S. RAMPRASATH
LAVIKA ASSOCIATES
Licenced Building Designer & Surveyor
Achaleswaram Kovil Road, Thumbarode,
Kulasekharam P.O. K.K. Dist.
Cell: 917 100 5550