



PLAN SHOWING THE PROPOSED CONSTRUCTION OF A RESIDENTIAL BUILDING IN R.S.NO : 628/14B(PATTA NO : 8200) OF THAZHAKUDI VILLAGE, SANTHAIVILAI, THAZHAKUDI, THAZHAKUDI TOWN PANCHAYAT, THOVALAI TALUK, KANYAKUMARI DISTRICT.

NAME OF OWNER : Mr.K.KANTHASAMY


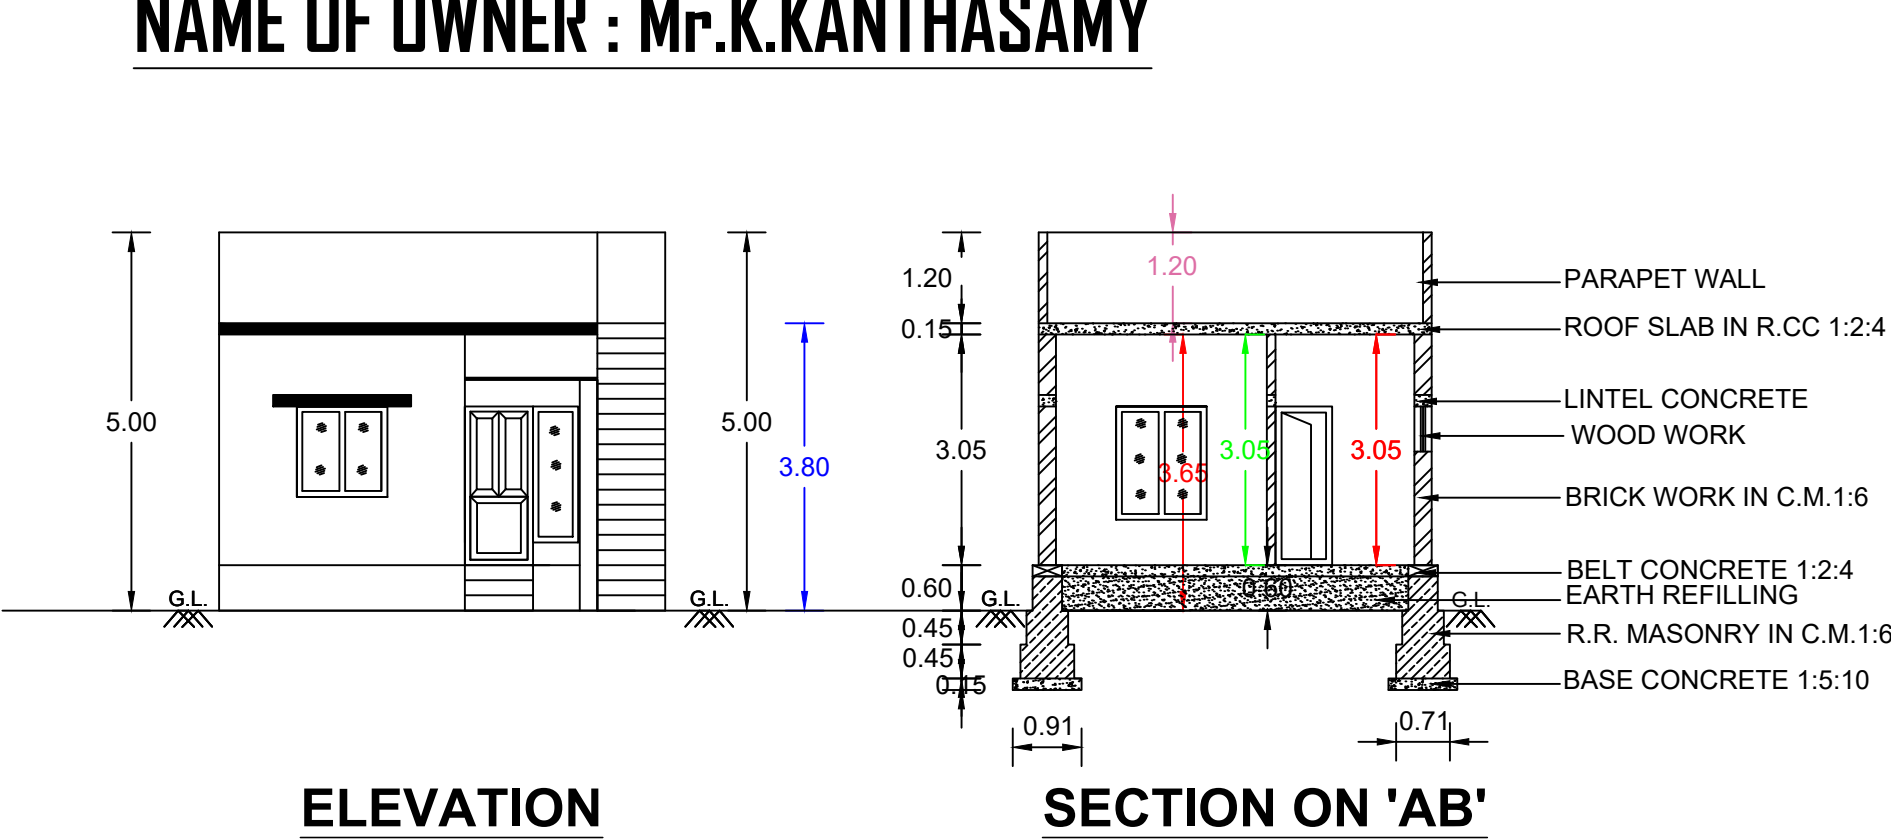


ELEVATION


SECTION ON 'AB'

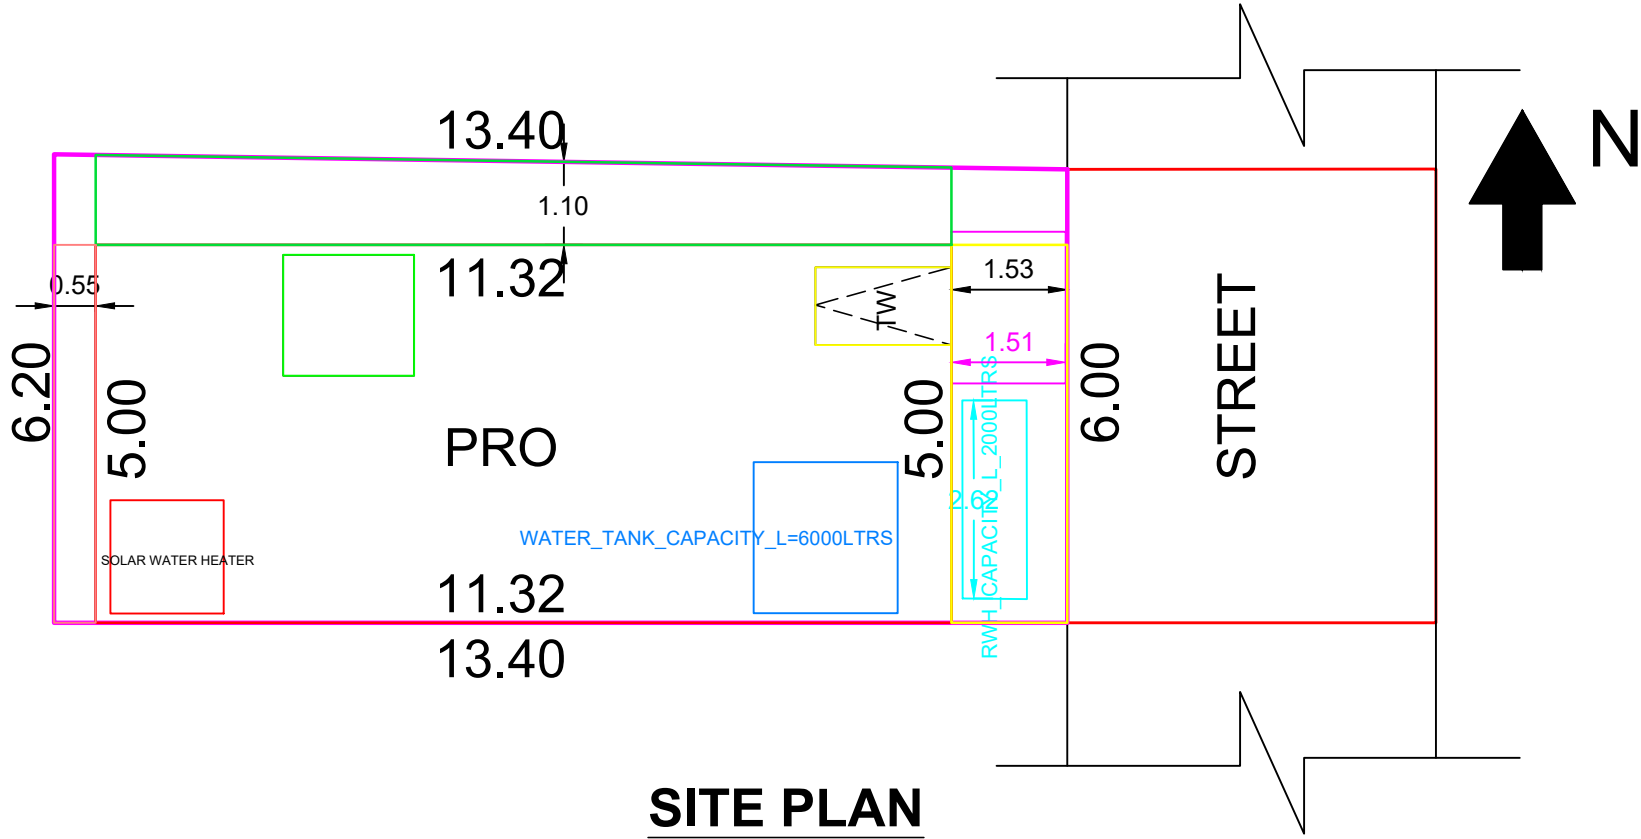


SITE PLAN

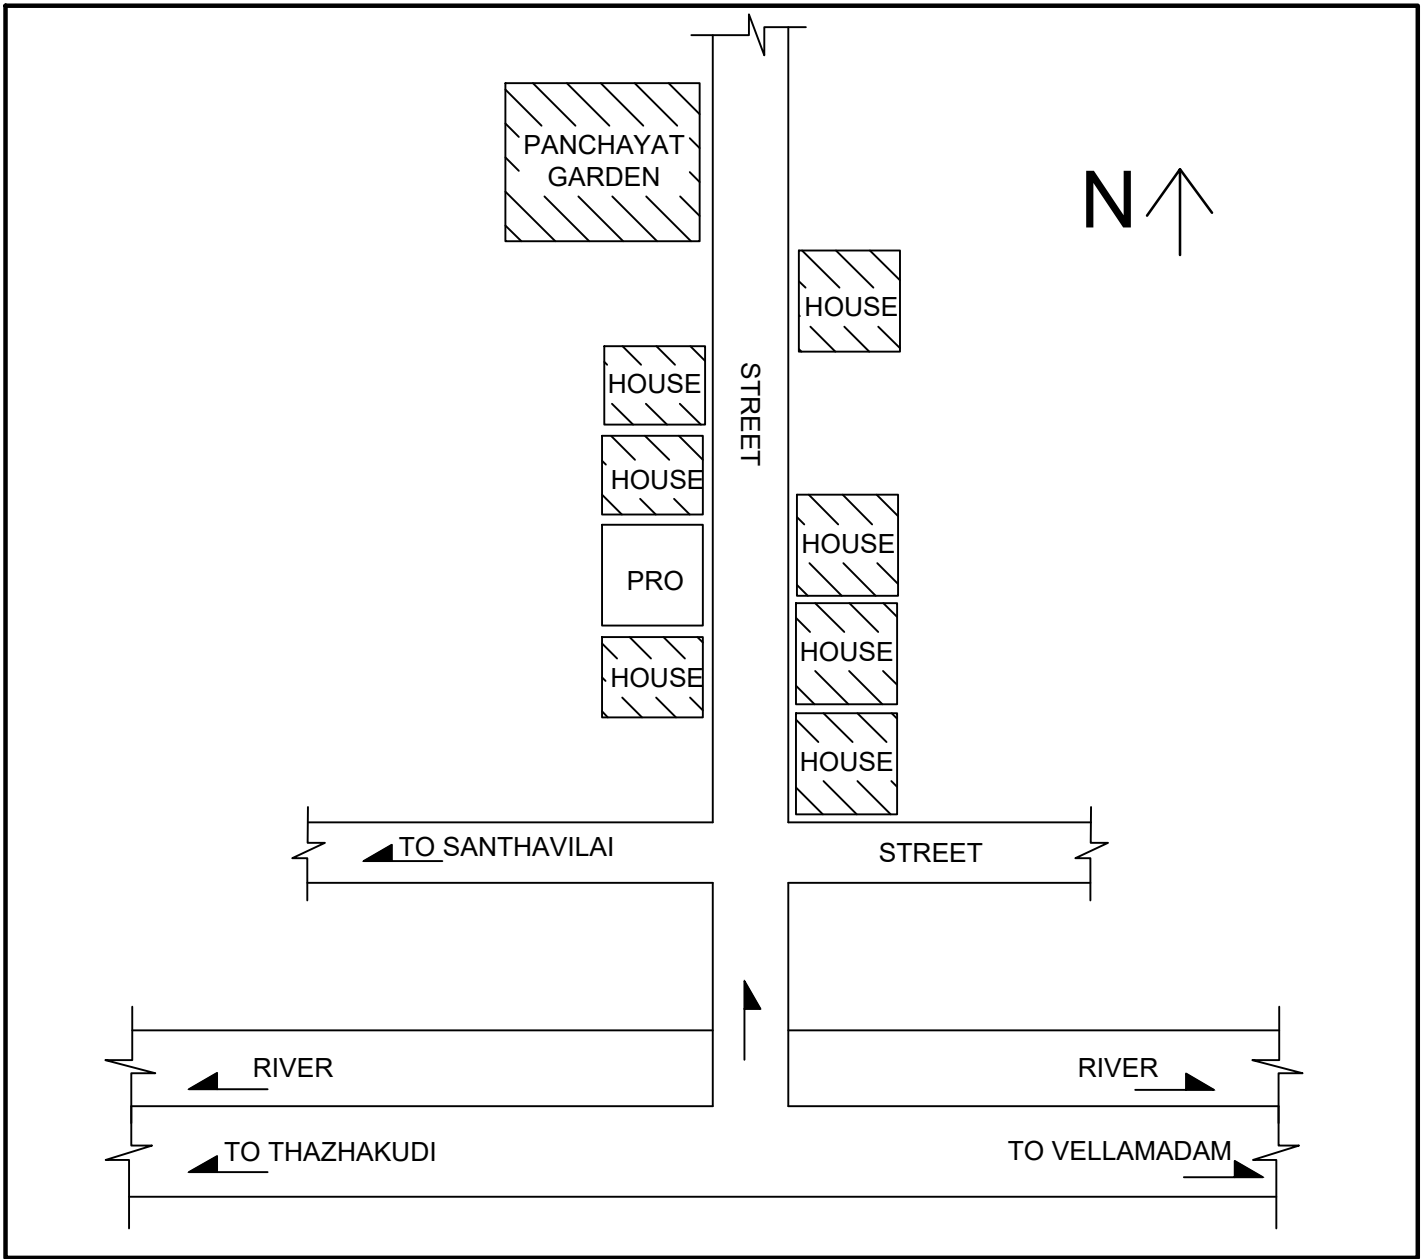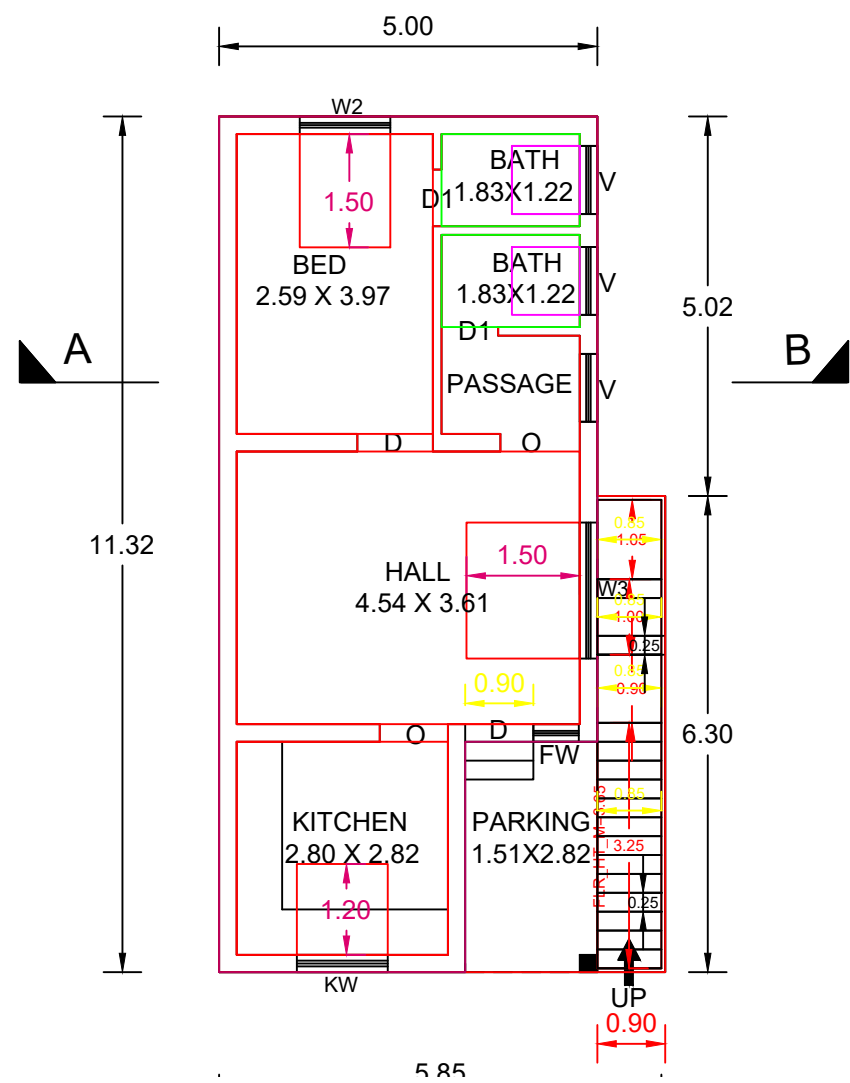


KEY PLAN

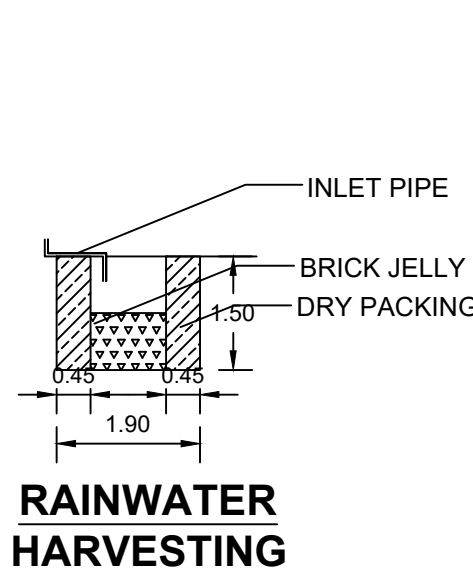


RAINWATER HARVESTING

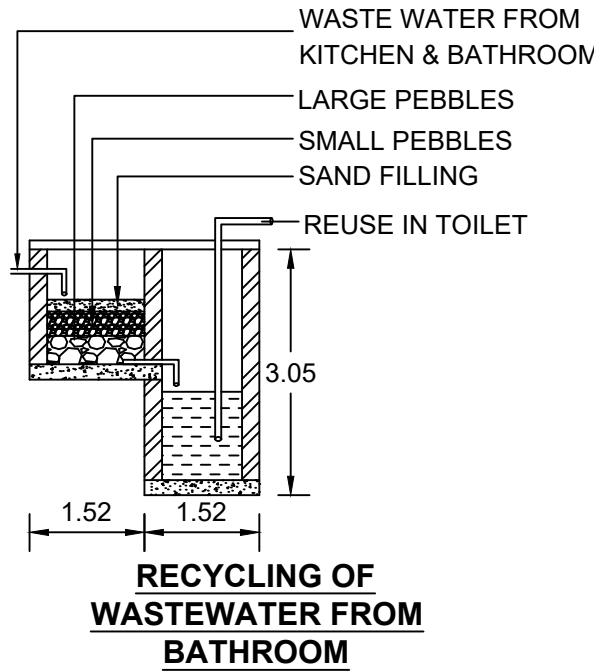


RECYCLING OF WASTEWATER FROM BATHROOM

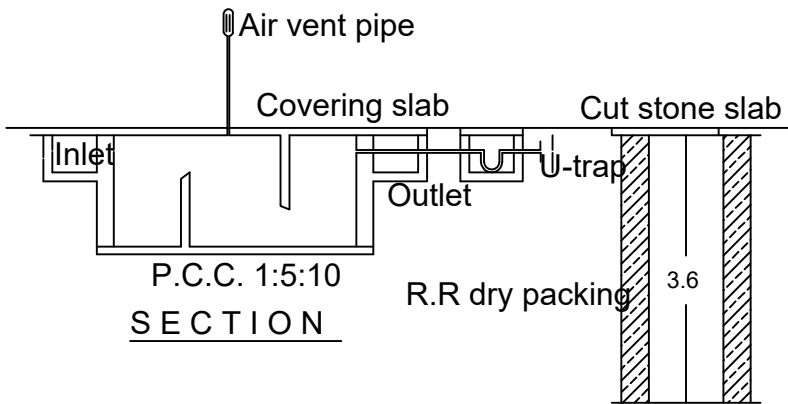

SECTION

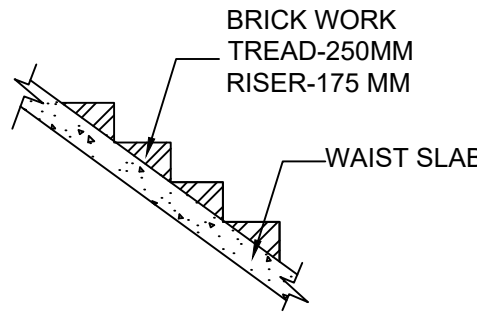

STAIRCASE DETAILS

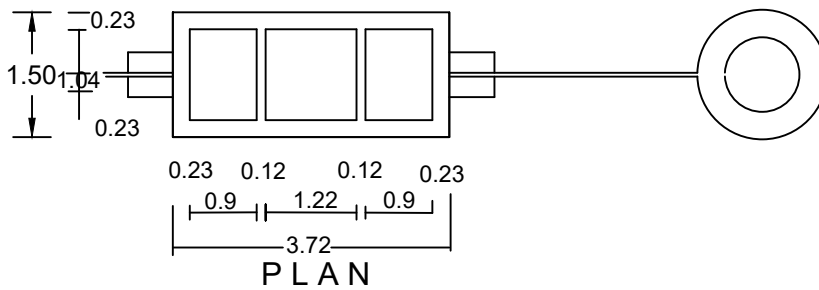

SEPTIC TANK DETAILS

AREA DETAILS	Sq.m	Sq.ft
SITE AREA	81.00	871.88
PROPOSED FLOOR	62.27	670.27
VACANT AREA	18.73	201.61

PLOT COVERAGE = 76.88%

FSI = 0.769 < 2.0

PROPOSED	
BOUNDARY	
ROAD & STREET	
EXISTING BUILDING	

Schedule of Joineries

D	DOOR	0.90 X 2.10
D1	DOOR	0.75 X 2.10
O	OPENING	0.90 X 2.10
W2	WINDOW	1.20 X 1.50
KW	WINDOW	1.20 X 1.20
W3	WINDOW	1.80 X 1.50
V	VENTILATOR	0.90 X 0.90

(K.KANTHASAMY)

Sign Of Owner:

Er. L. MEHALA RAJAGOPAL, B.E.,
Registered Engineer Grade-II
Registration No: 150 / LS / 2022 / 00009
JESUS CONSTRUCTION
No. 8/2A-12, ULS Complex, Balamore Road,
Thittuvilai, Bhoothapandy Post - 629 852.
Ph: 8903371173, 7373555527
Sign Of Registered Engineer :

Er. L. MEHALA RAJAGOPAL, BE
Registered Engineer Grade II,
Registration No:150/L.S/2022/00009
JESUS CONSTRUCTION
No.8/2A-12, ULS Complex, Balamore Road,
Thittuvilai, Bhoothapandy Post-629852,
Ph:8903371173, 7373555527