


PLAN SHOWING THE PROPOSED CONSTRUCTION OF R.C.C. ROOF RESIDENTIAL BUILDING IN RE.SY.NO:337/1A2A1A, KALIYAKKAVILAI VILLAGE & KALIYAKKAVILAI TOWN PANCHAYAT-
AT OWNED BY:-Mr.T.VIJAYA KUMAR,S/O.THANKAIYYAN,MADATHU VILAI,KURUMATHOOR,KUZHITHURAI(PO), KK.Dt.


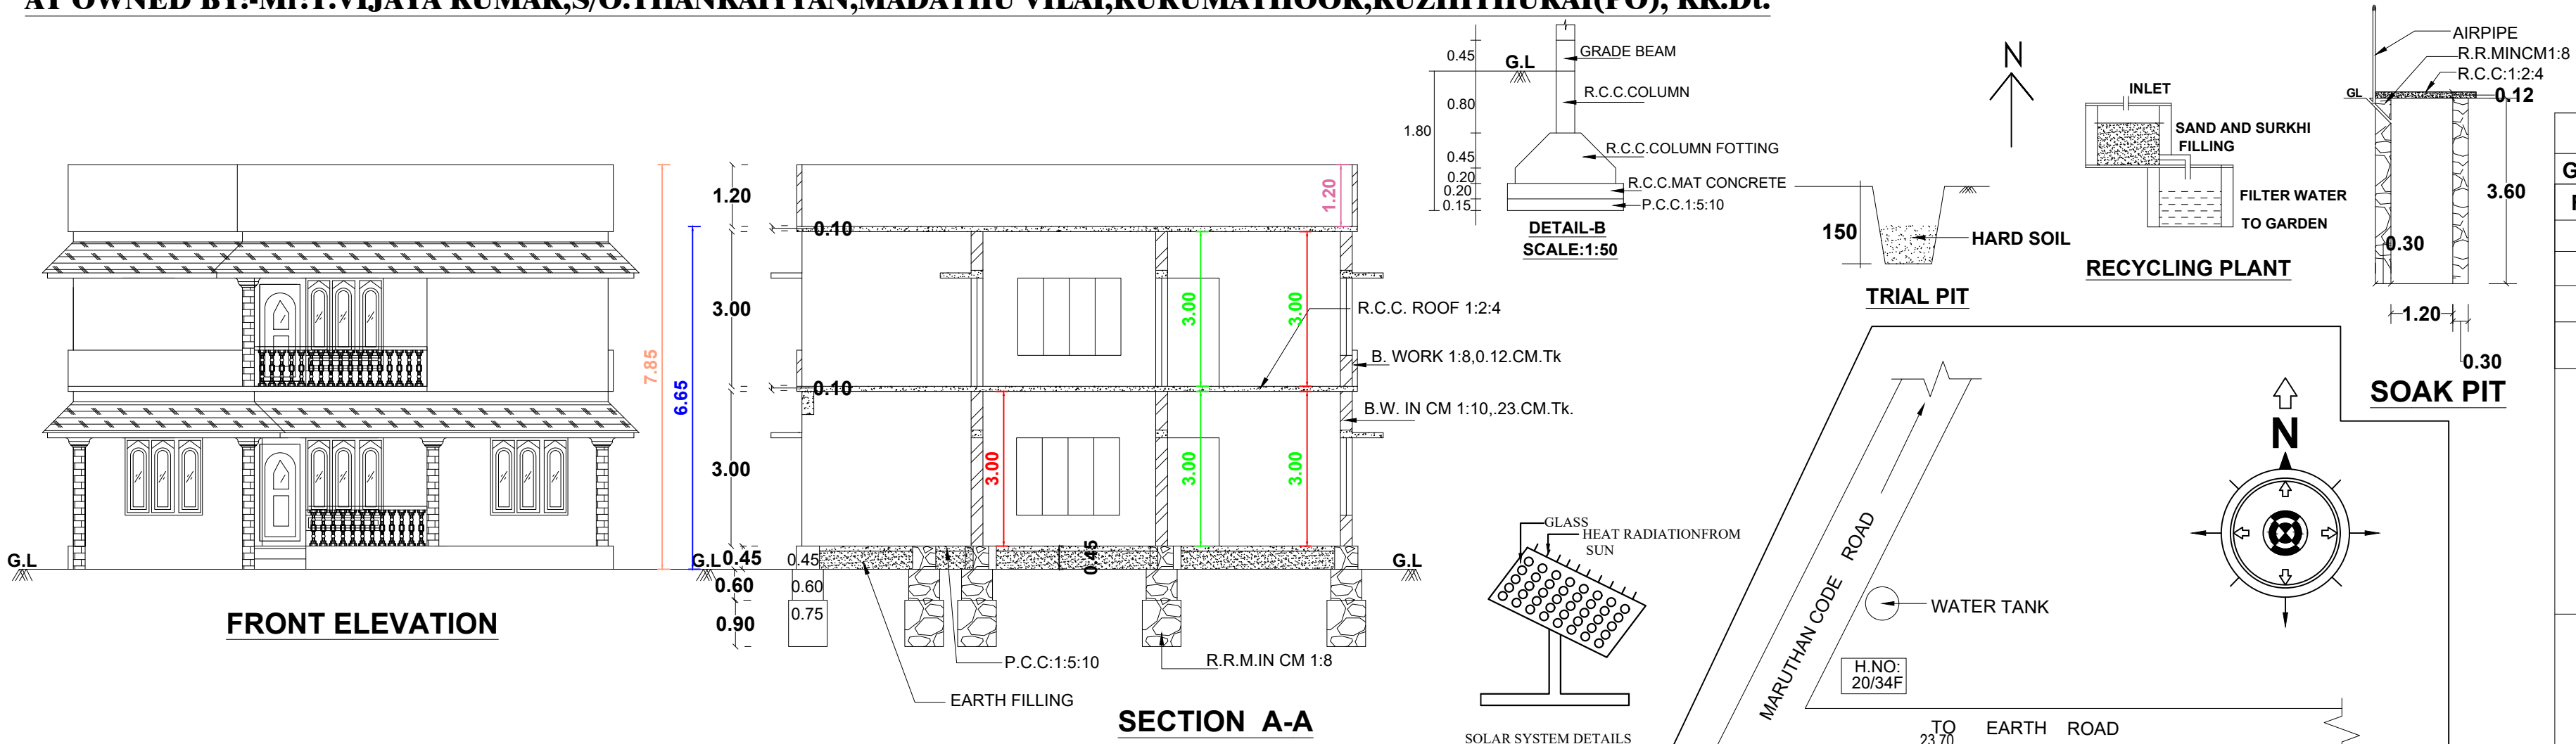


ALL DIMENSIONS ARE IN - M -
SCALE : 1:100,1:400

PLINTH AREA	CARPET AREA
G . FLOOR - 111.43 M ²	094.16 M ²
F. FLOOR - 094.30 M ²	084.10 M ²
TOTAL - 205.73 M ²	178.26 M ²
2214.48 SQ.FT	1918.79 SQ.FT
AREA OF PLOT	07.500.CENTS
VACENT AREA	192.10 Sq m

Eng. K. MANOHARAN, B.A.D.C.E.
LICENSED BUILDING SURVEYOR GRADE - 3
Reg.No : 149/LS/2020/00008
STALIN BUILDING CONSTRUCTION
VAIKEL NADAR COMPOUND
MAIN ROAD VETTUVERNI, MARTHANDAM P.O.
NEAR DHAS STUDIO
Call : 9649255315
Sign:Engineer/Surveyor

Sign:Applicant

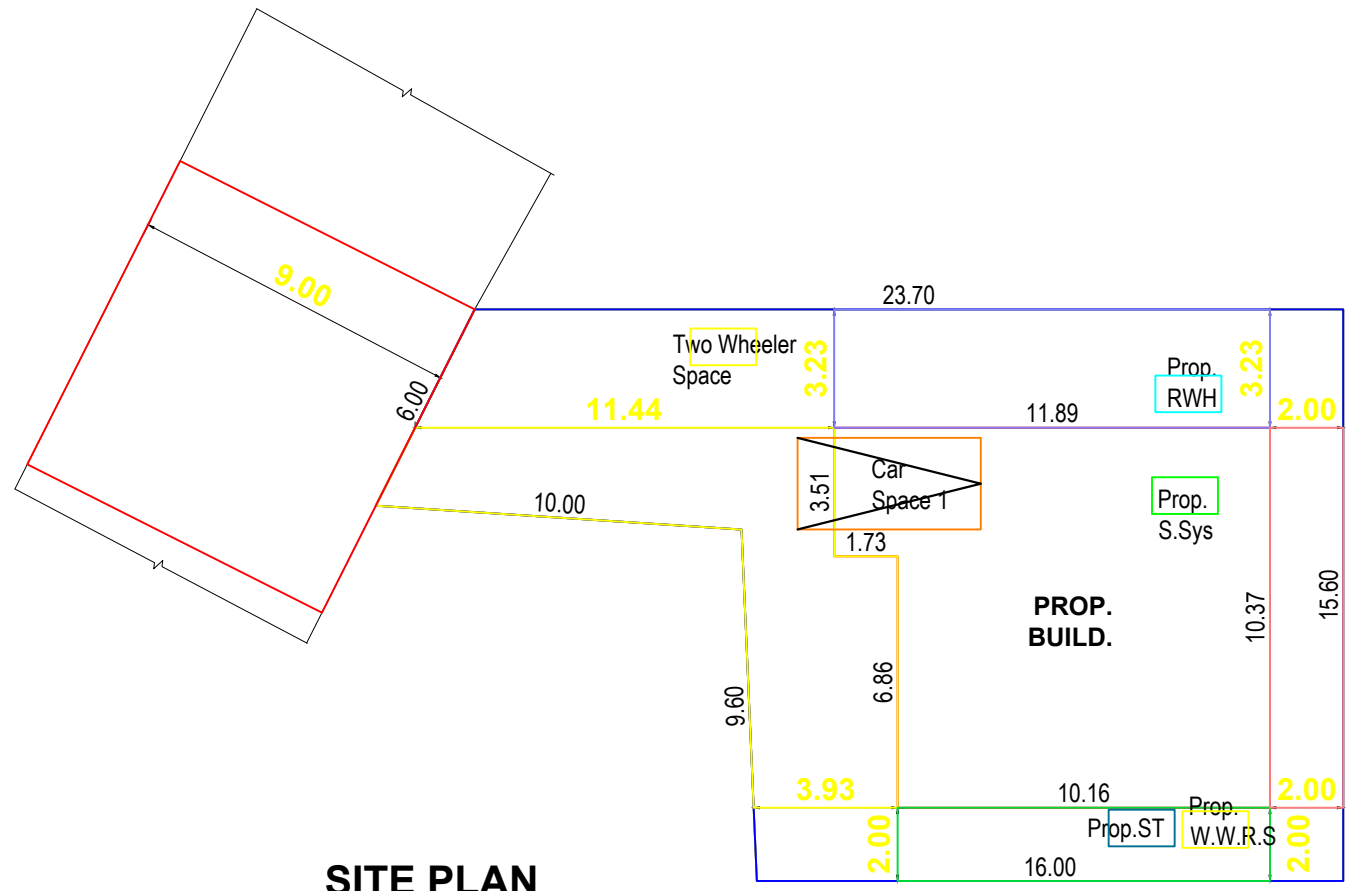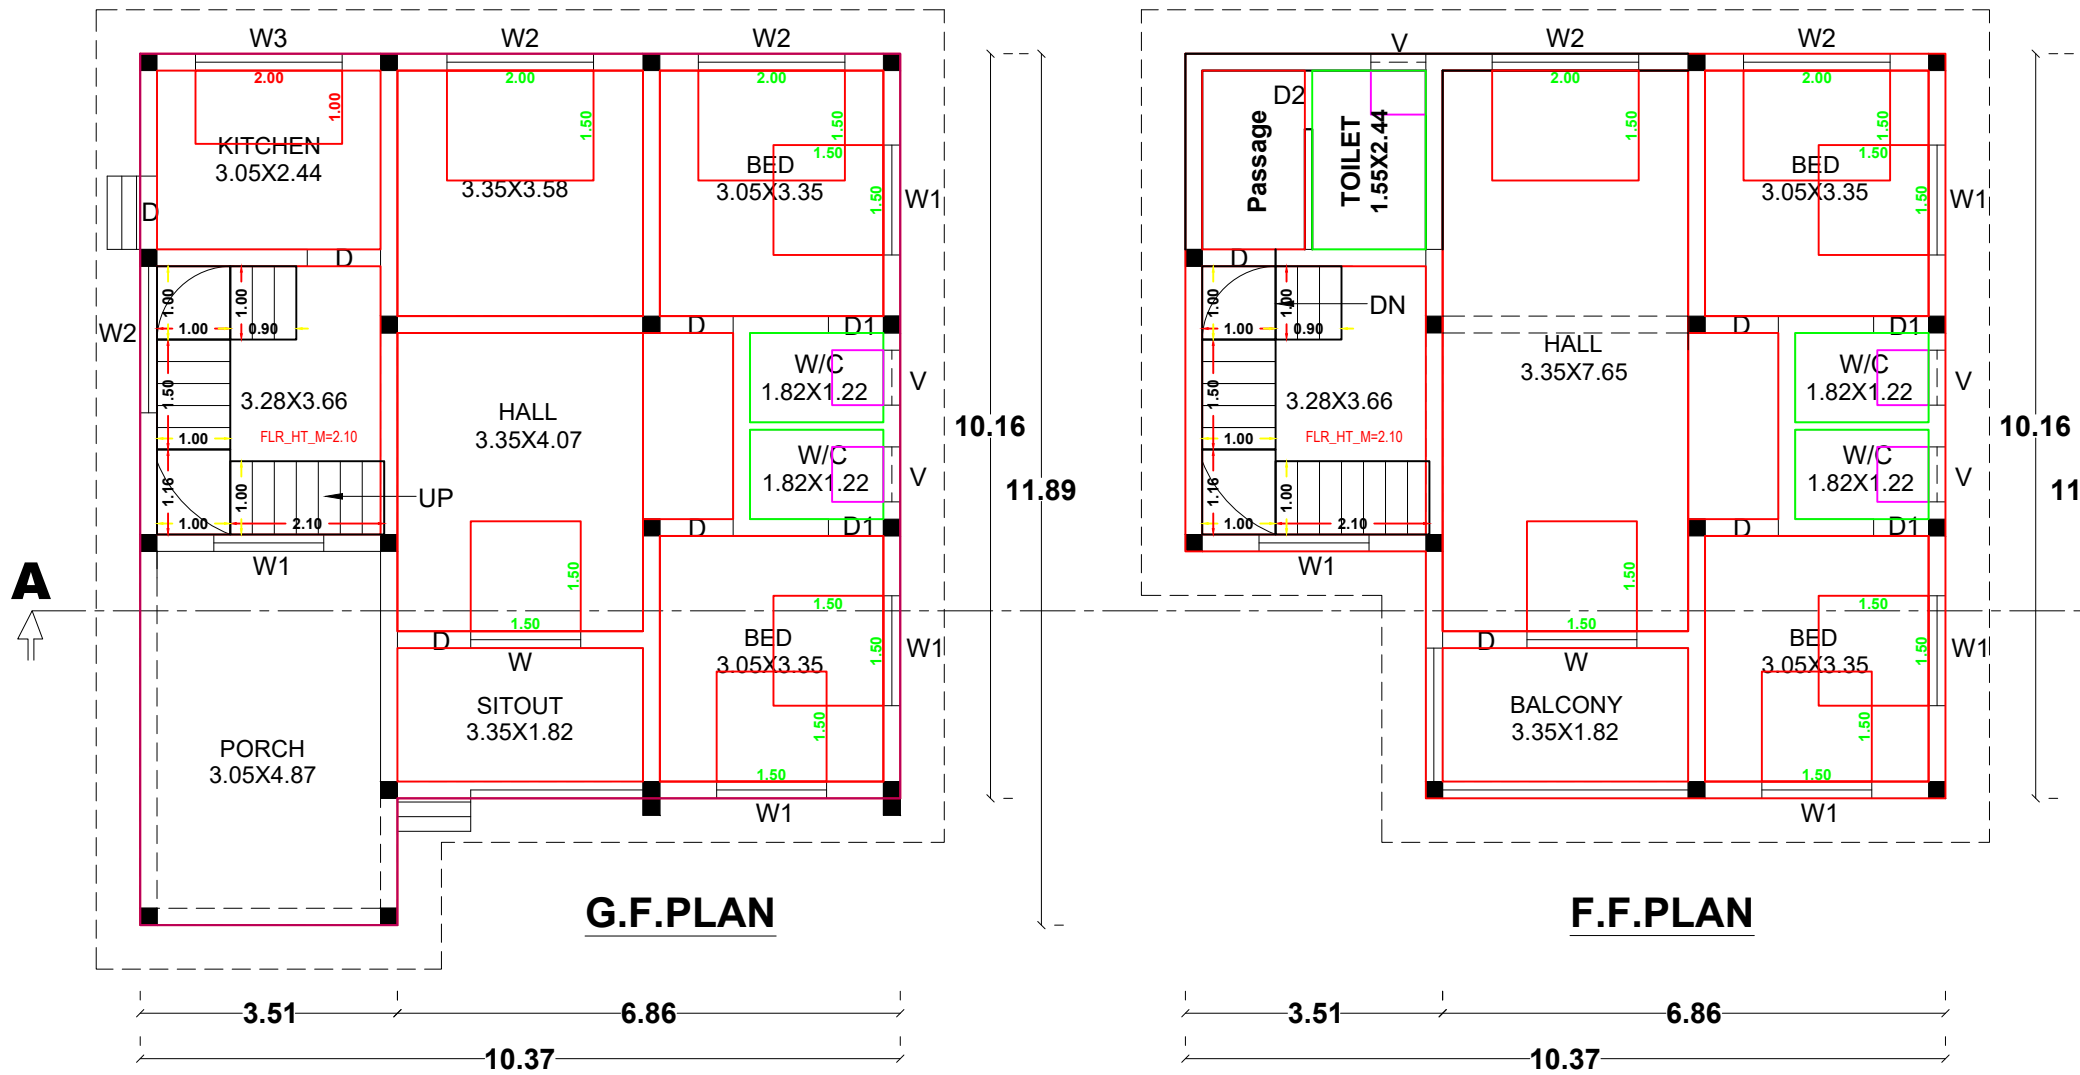

PLAN INFO
PLOT AREA M2=303.53
AS_AT_SITE=303.62
FMB_OR_PLR=303.53
AS_PER_DOCUMENT=303.53
ROAD_WIDTH=9.00
AVG_PLOT_WIDTH=15.60
AVG_PLOT_DEPTH=23.70
ROAD_LENGTH=100.00
AREA_TYPE=OTHERS
SURVEY_NO=337/1A2A1A
PATTA_NO=8132
TALUK=VILAVANCODE
JURISDICTION_TYPE=PANCHAYAT
SINGLE_FAMILY_BLDG=YES
OSR_APPLICABLE=NO
OSR_SURREYBUYBACK_RETAIN=RETAIN
PREMIUM_FSL_REQUIRED=NO
OSR_SURRENDER_OR_BUYBACK=YES
IS_APPROVED_LAYOUT=YES
ORGANIZATION_TYPE=PRIVATE
CRZ=NO
LAND_USE_ZONE = RESIDENTIAL
PLOT_NO=0
DISTRICT=KANYAKUMARI
IS_SWIMMING_POOL_EXISTS=NO
RWH_DECLARED=YES
IF_HERITAGE_TOWN_LESS THAN 1KM_RADIUS=NO



G

REFERENCE:- DOORS & WINDOWS			
SY	W	H	NO
D	1.00	2.10	9
D1	0.75	2.10	4
W	1.50	1.80	2
W1	1.50	1.50	6
W2	2.00	1.50	4
W3	1.50	1.20	1
V	0.75	0.60	4