
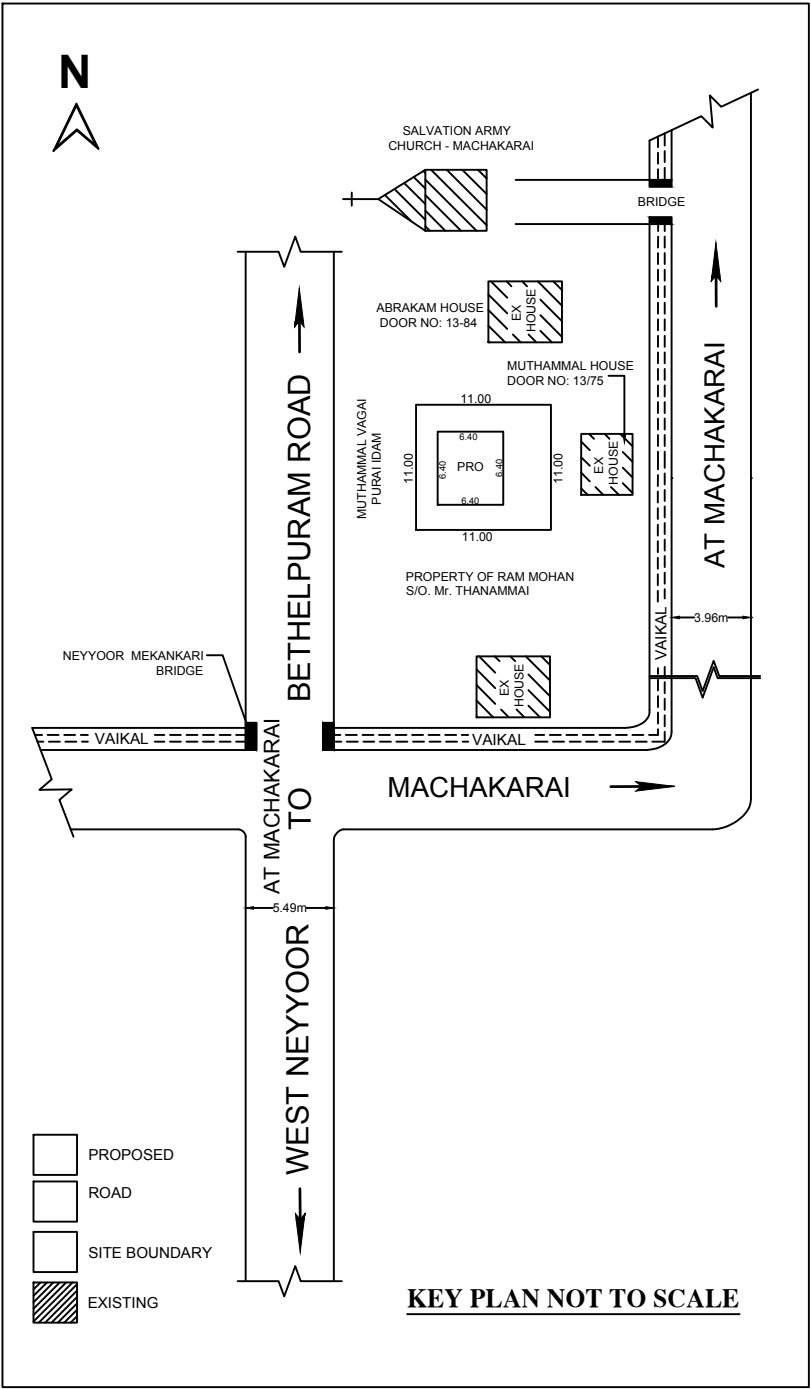


PLAN SHOWING THE PROPOSED CONSTRUCTION OF A TERRACE ROOF DEWELLING HOUSE AT MACHAKARAI IN RE.SY.NO: 628/5A1, PATTAN NO: 8084, OF COLACHEL VILLAGE (NOW CHEMPONVILAI VILLAGE), NEYYOOR TOWN PANCHAYAT, KALKULAM TALUK, IN K.K DISTRICT.

NAME AND ADDRESS OF THE OWNER:

D. SAROJA,
D/O. Mr. DAVID (Late),
MACHAKARAI,
WEST NEYYOOR (P.O),
K.K DIST.

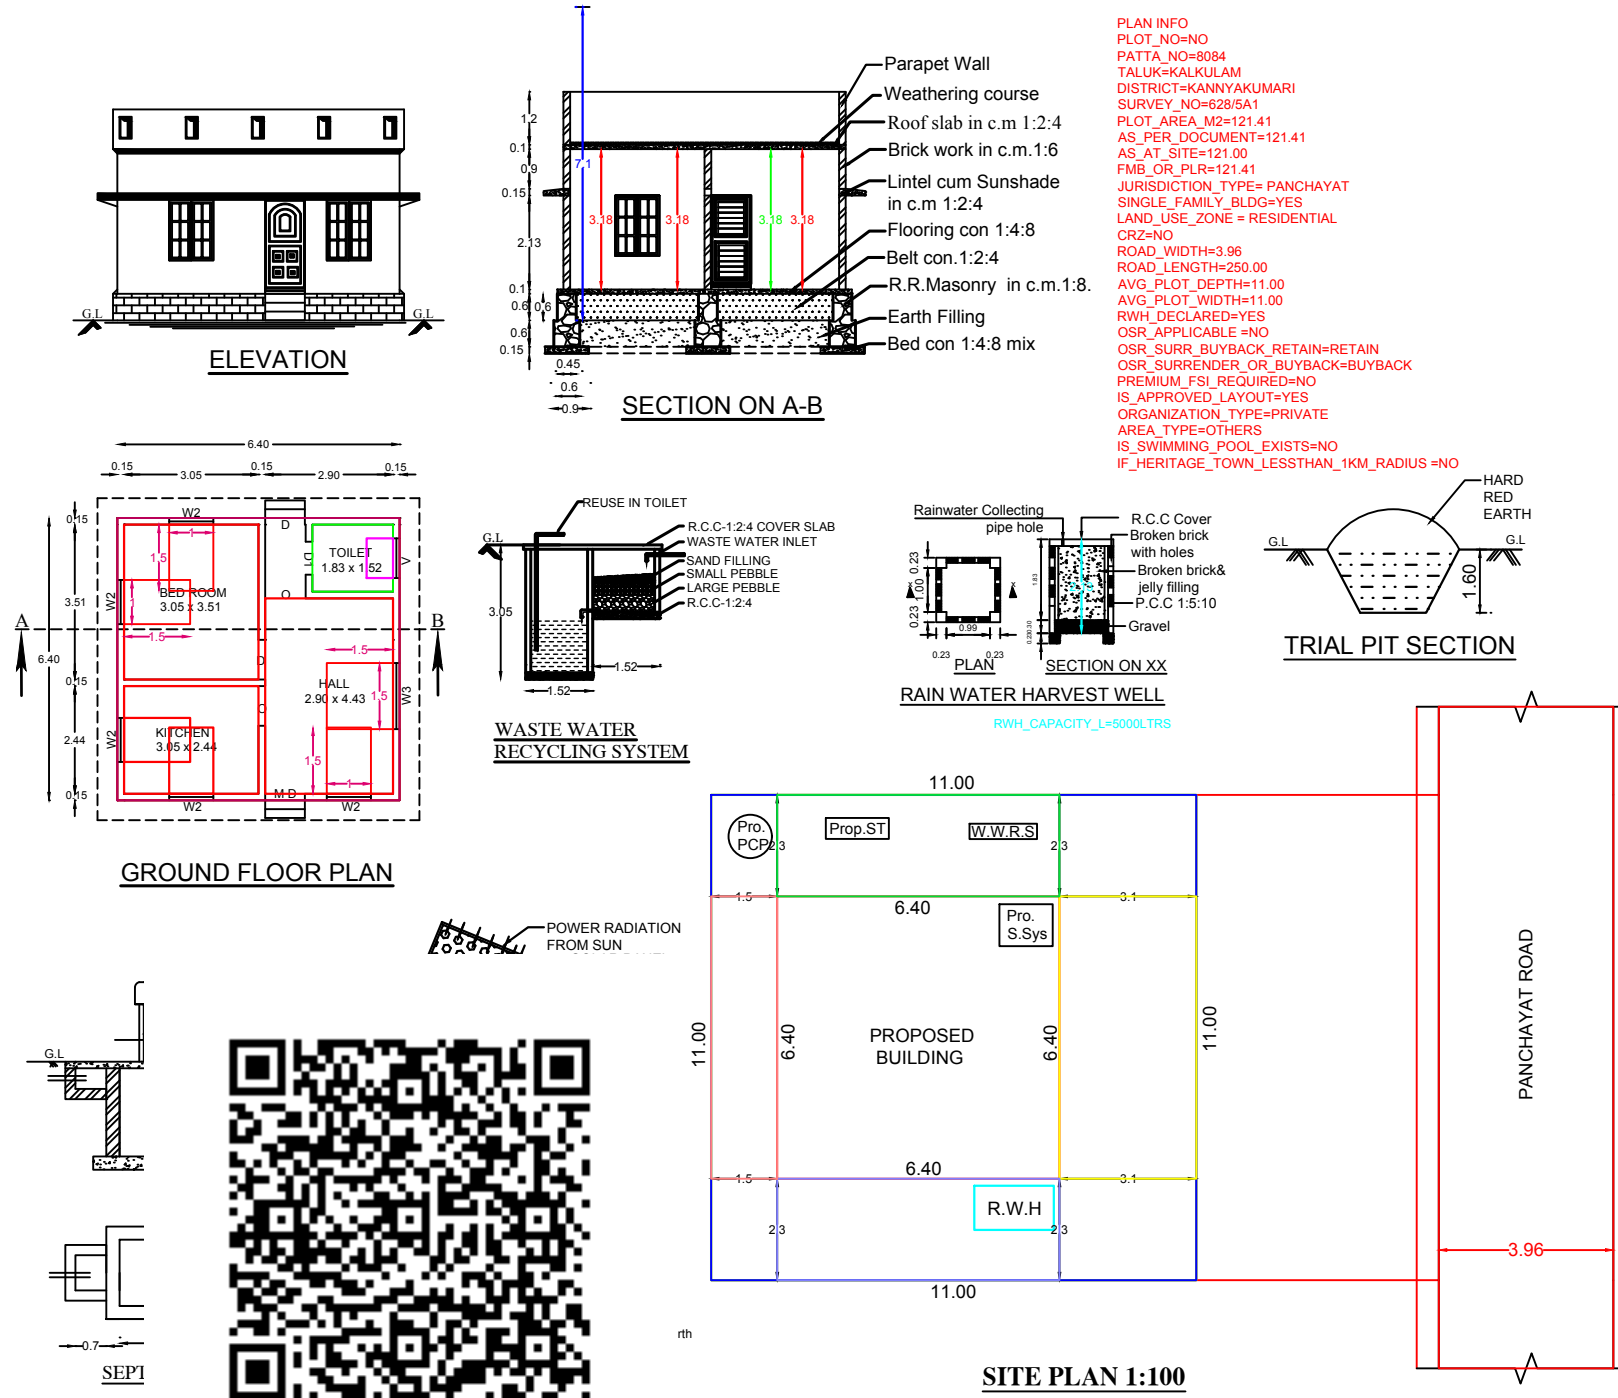

AREA DETAILS

AREA OF SITE : 3.000 Cents 121.41 Sq.m
PROPOSED PLINTH AREA
GROUND FLOOR : 40.96 Sq.m 440.89 Sq.ft
PROPOSED FLOOR AREA
GROUND FLOOR : 35.32 Sq.m 380.18 Sq.ft
VACANT AREA : 80.45 Sq.m 865.96 Sq.ft

REFERENCE

D	- DOOR	- 0.90 X 2.10
D1	- DOOR	- 0.75 X 2.10
W3	- WINDOW	- 1.50 X 1.50
W2	- WINDOW	- 1.00 X 1.50
V	- VENTILATOR	- 0.90 X 0.45

ALL DIMENSIONS ARE IN METRE

D. Saroja
SIGNATURE OF OWNER

M. Narayanan
Registered Engineer
Reg.No. 148/LS/2024/00005
Edayanvilai, Neyyoor-P.O.
Ph : 9442928916
SIGNATURE OF LICENCE ENGINEER

COVERAGE IN PERCENTAGE

$\frac{40.96 \times 100}{121.41} = 33.74\%$