

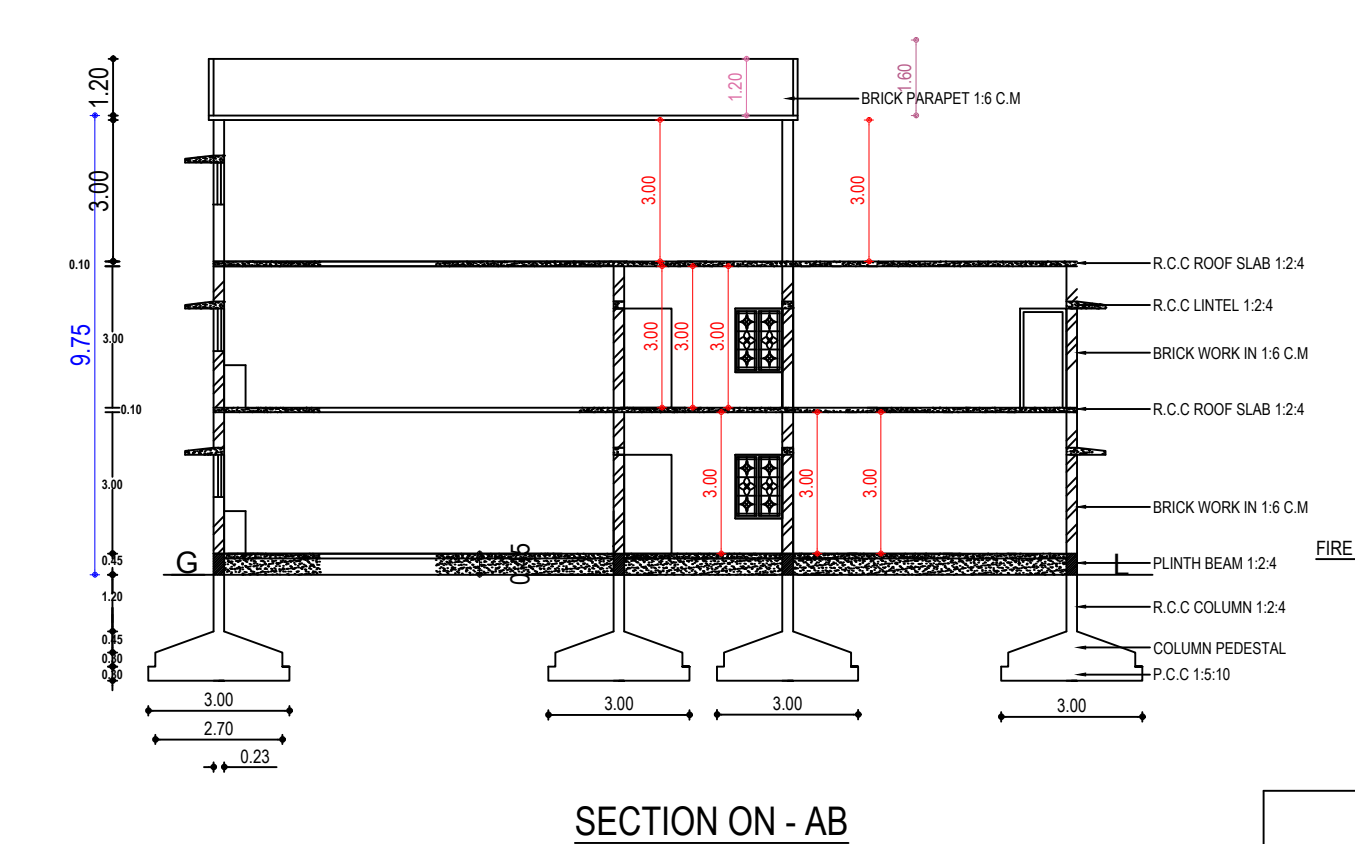
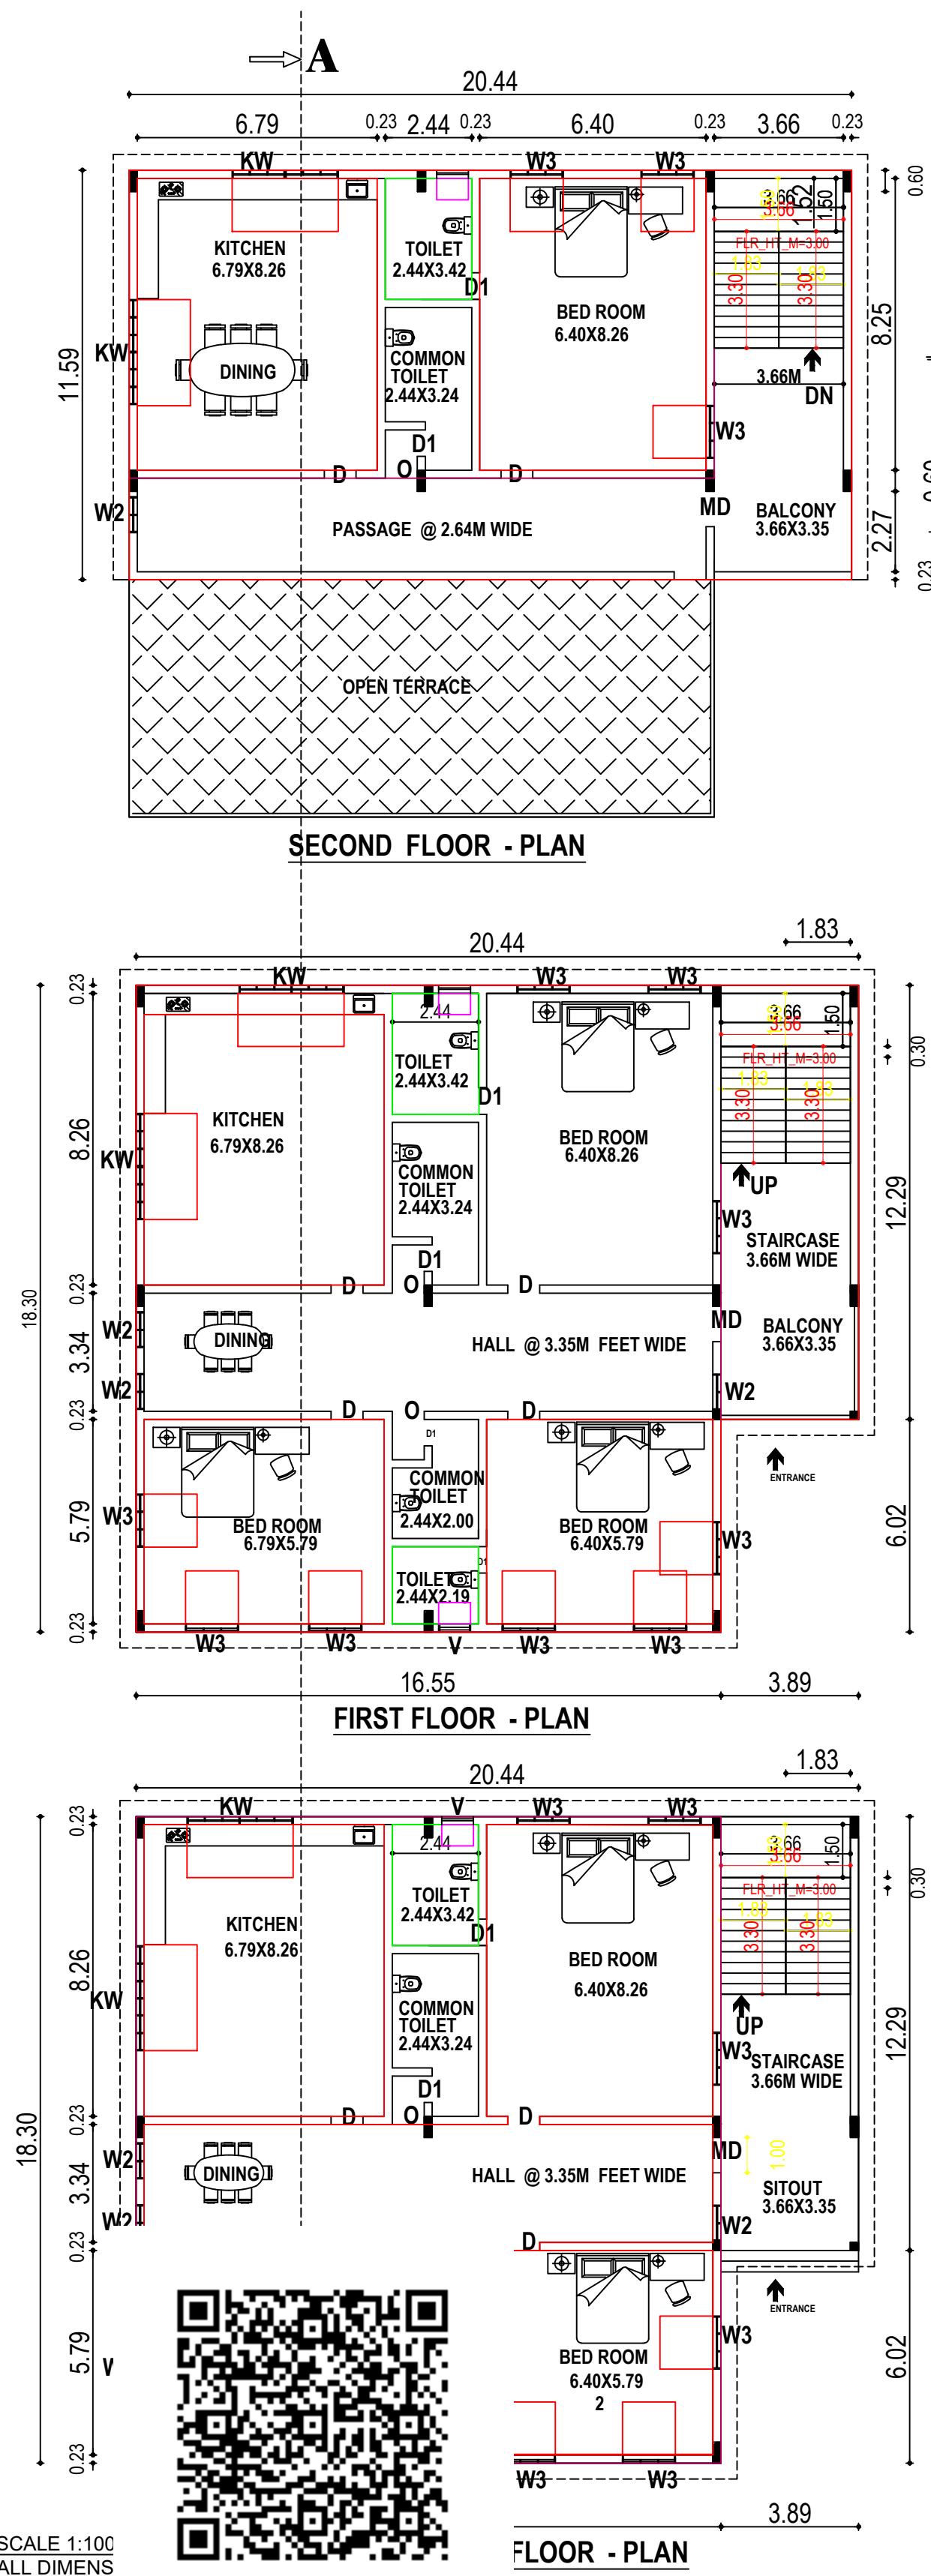
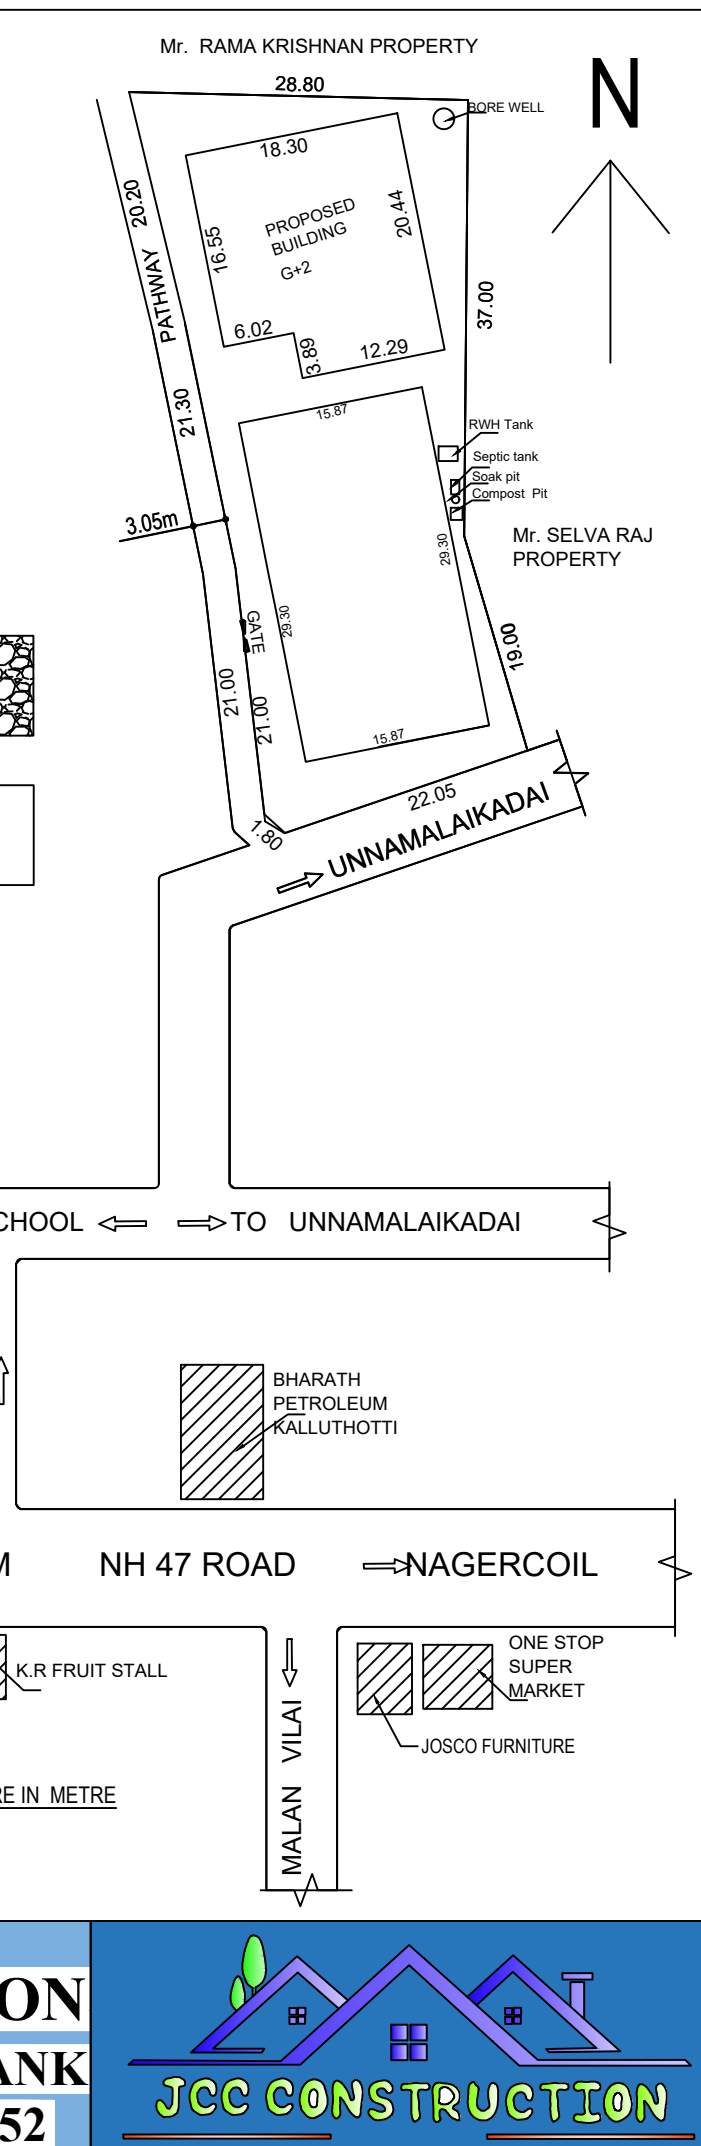
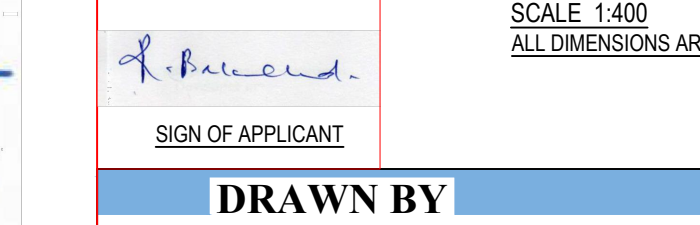
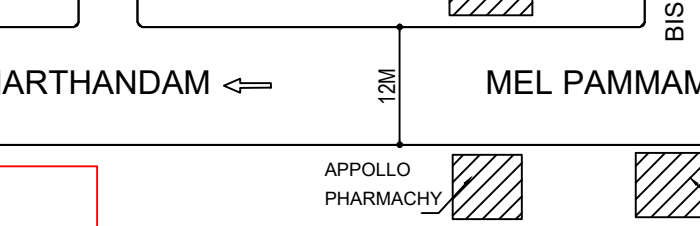
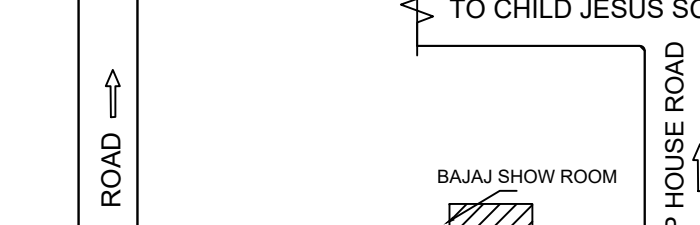
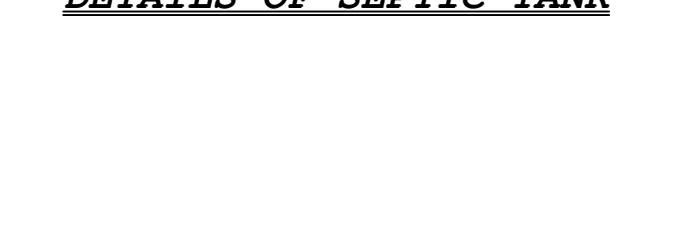
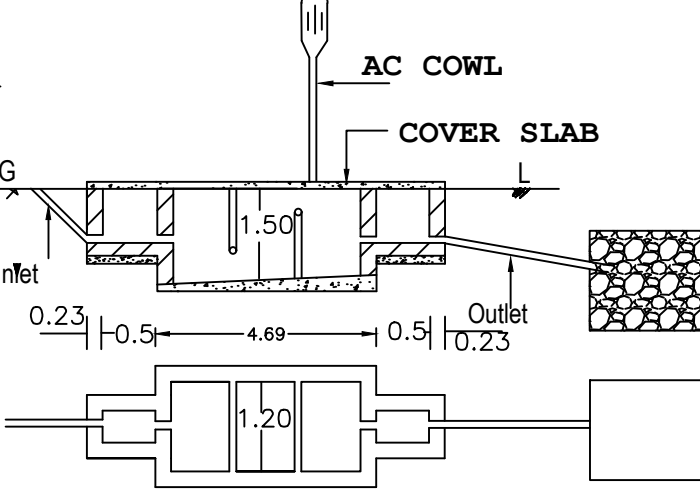
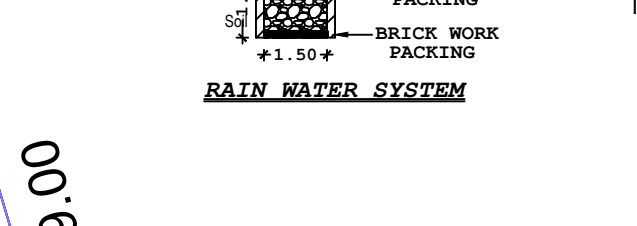
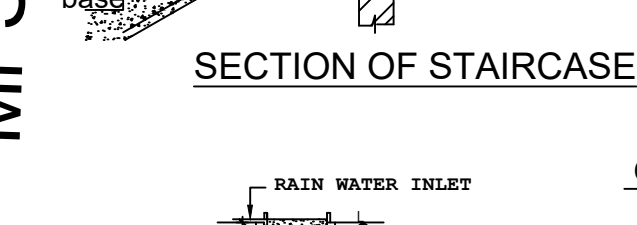
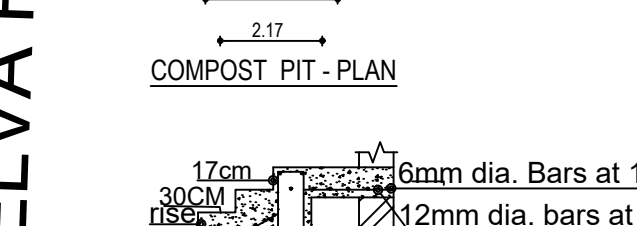
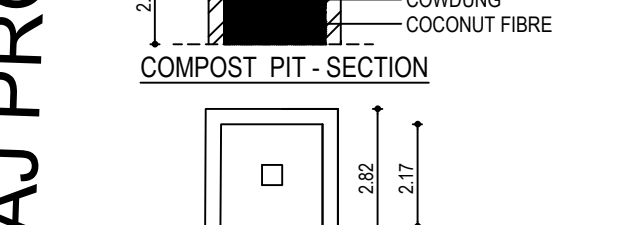
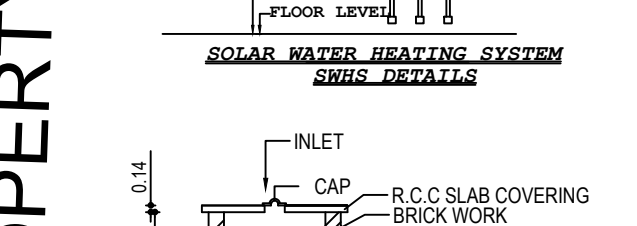
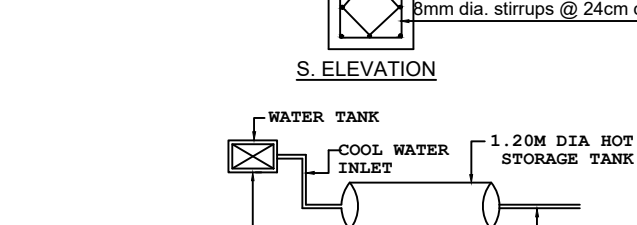
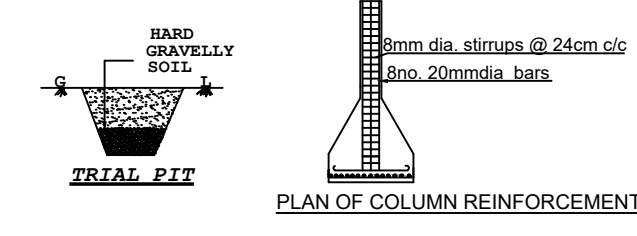
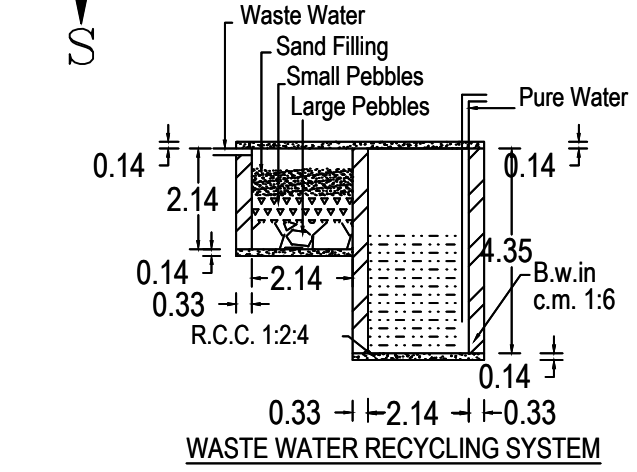


PLAN SHOWING THE PROPOSED CONSTRUCTION OF TERRACE ROOF RESIDENTIAL BUILDING (3 UNITS) AT MELPURA VILAI, PERUMPUZHI DESOM, UNNAMALAIKADAI P.O., IN RE.SY.NO: 726/9A3C, PATTa NO: 15343, OF UNNAMALAIKADAI VILLAGE, UNNAMALAIKADAI TOWN PANCHAYAT, VILAVANCODE TALUK, KANNIYAKUMARI DISTRICT. PIN 629165, Contact No: 8883260443, MANAGING PARTNER Mr. R. BALACHANDRAN, M/s. "RAMACHANDRAN" PARTNERSHIP FIRM, NO:54, PADMA NAGAR, EAST FORT, THIRUVANANTHAPURAM - 695023.

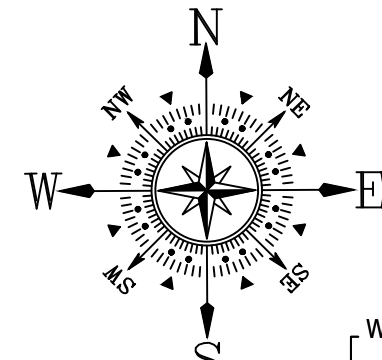

PLAN INFO
PATTa_NO=15343
AS_PER_DOCUMENT=1355.745
AS_AT_SITE=1377.63
FMB_OR_PLR=1355.745
PLOT_AREA_M2=1355.745
IS_SWIMMING_POOL_EXISTS=NO
SINGLE_FAMILY_BLDG=NO
CRZ=NO
SECURITY_ZONE=NO
ACCESS_WIDTH_M=3.00
WHETHER_GOVT_OR_AIDED_SCHOOL=NO
ROAD_WIDTH=3.00
ROAD_LENGTH=40.50
AVG_PLOT_DEPTH= 25.40
AVG_PLOT_WIDTH= 28.30
LAND_USE_ZONE =RESIDENTIAL
PREMIUM_FSI_REQUIRED=NO
DISTRICT=KANNIYAKUMARI
SURVEY_NO=726/9A3C
TALUK=VILAVANCODE
JURISDICTION_TYPE= PANCHAYAT
RWH_DECLARED=YES
BUILDING_NEAR_TO_RIVER=NO
AREA_TYPE=OTHERS
IS_APPROVED_LAYOUT=NO
BUILDING_NEAR_MONUMENT=NO
BUILDING_NEAR_GOVT_BLDG=NO
PROVISION_FOR_GREEN_BUILDINGS_AND_SUSTAINABILITY=NO
FIRE_PROTECTION_AND_FIRE_SAFETY_REQUIREMENTS=YES
NOC_FOR_CONSTRUCTION_NEAR_MONUMENT=NO
NOC_FIRE_DEPT=NO
OSR_APPLICABLE=NO
IF_HERITAGE_TOWN_LESSTHAN_1KM_RADIUS=NO
GREEN_PLANTING_STRIP=NO

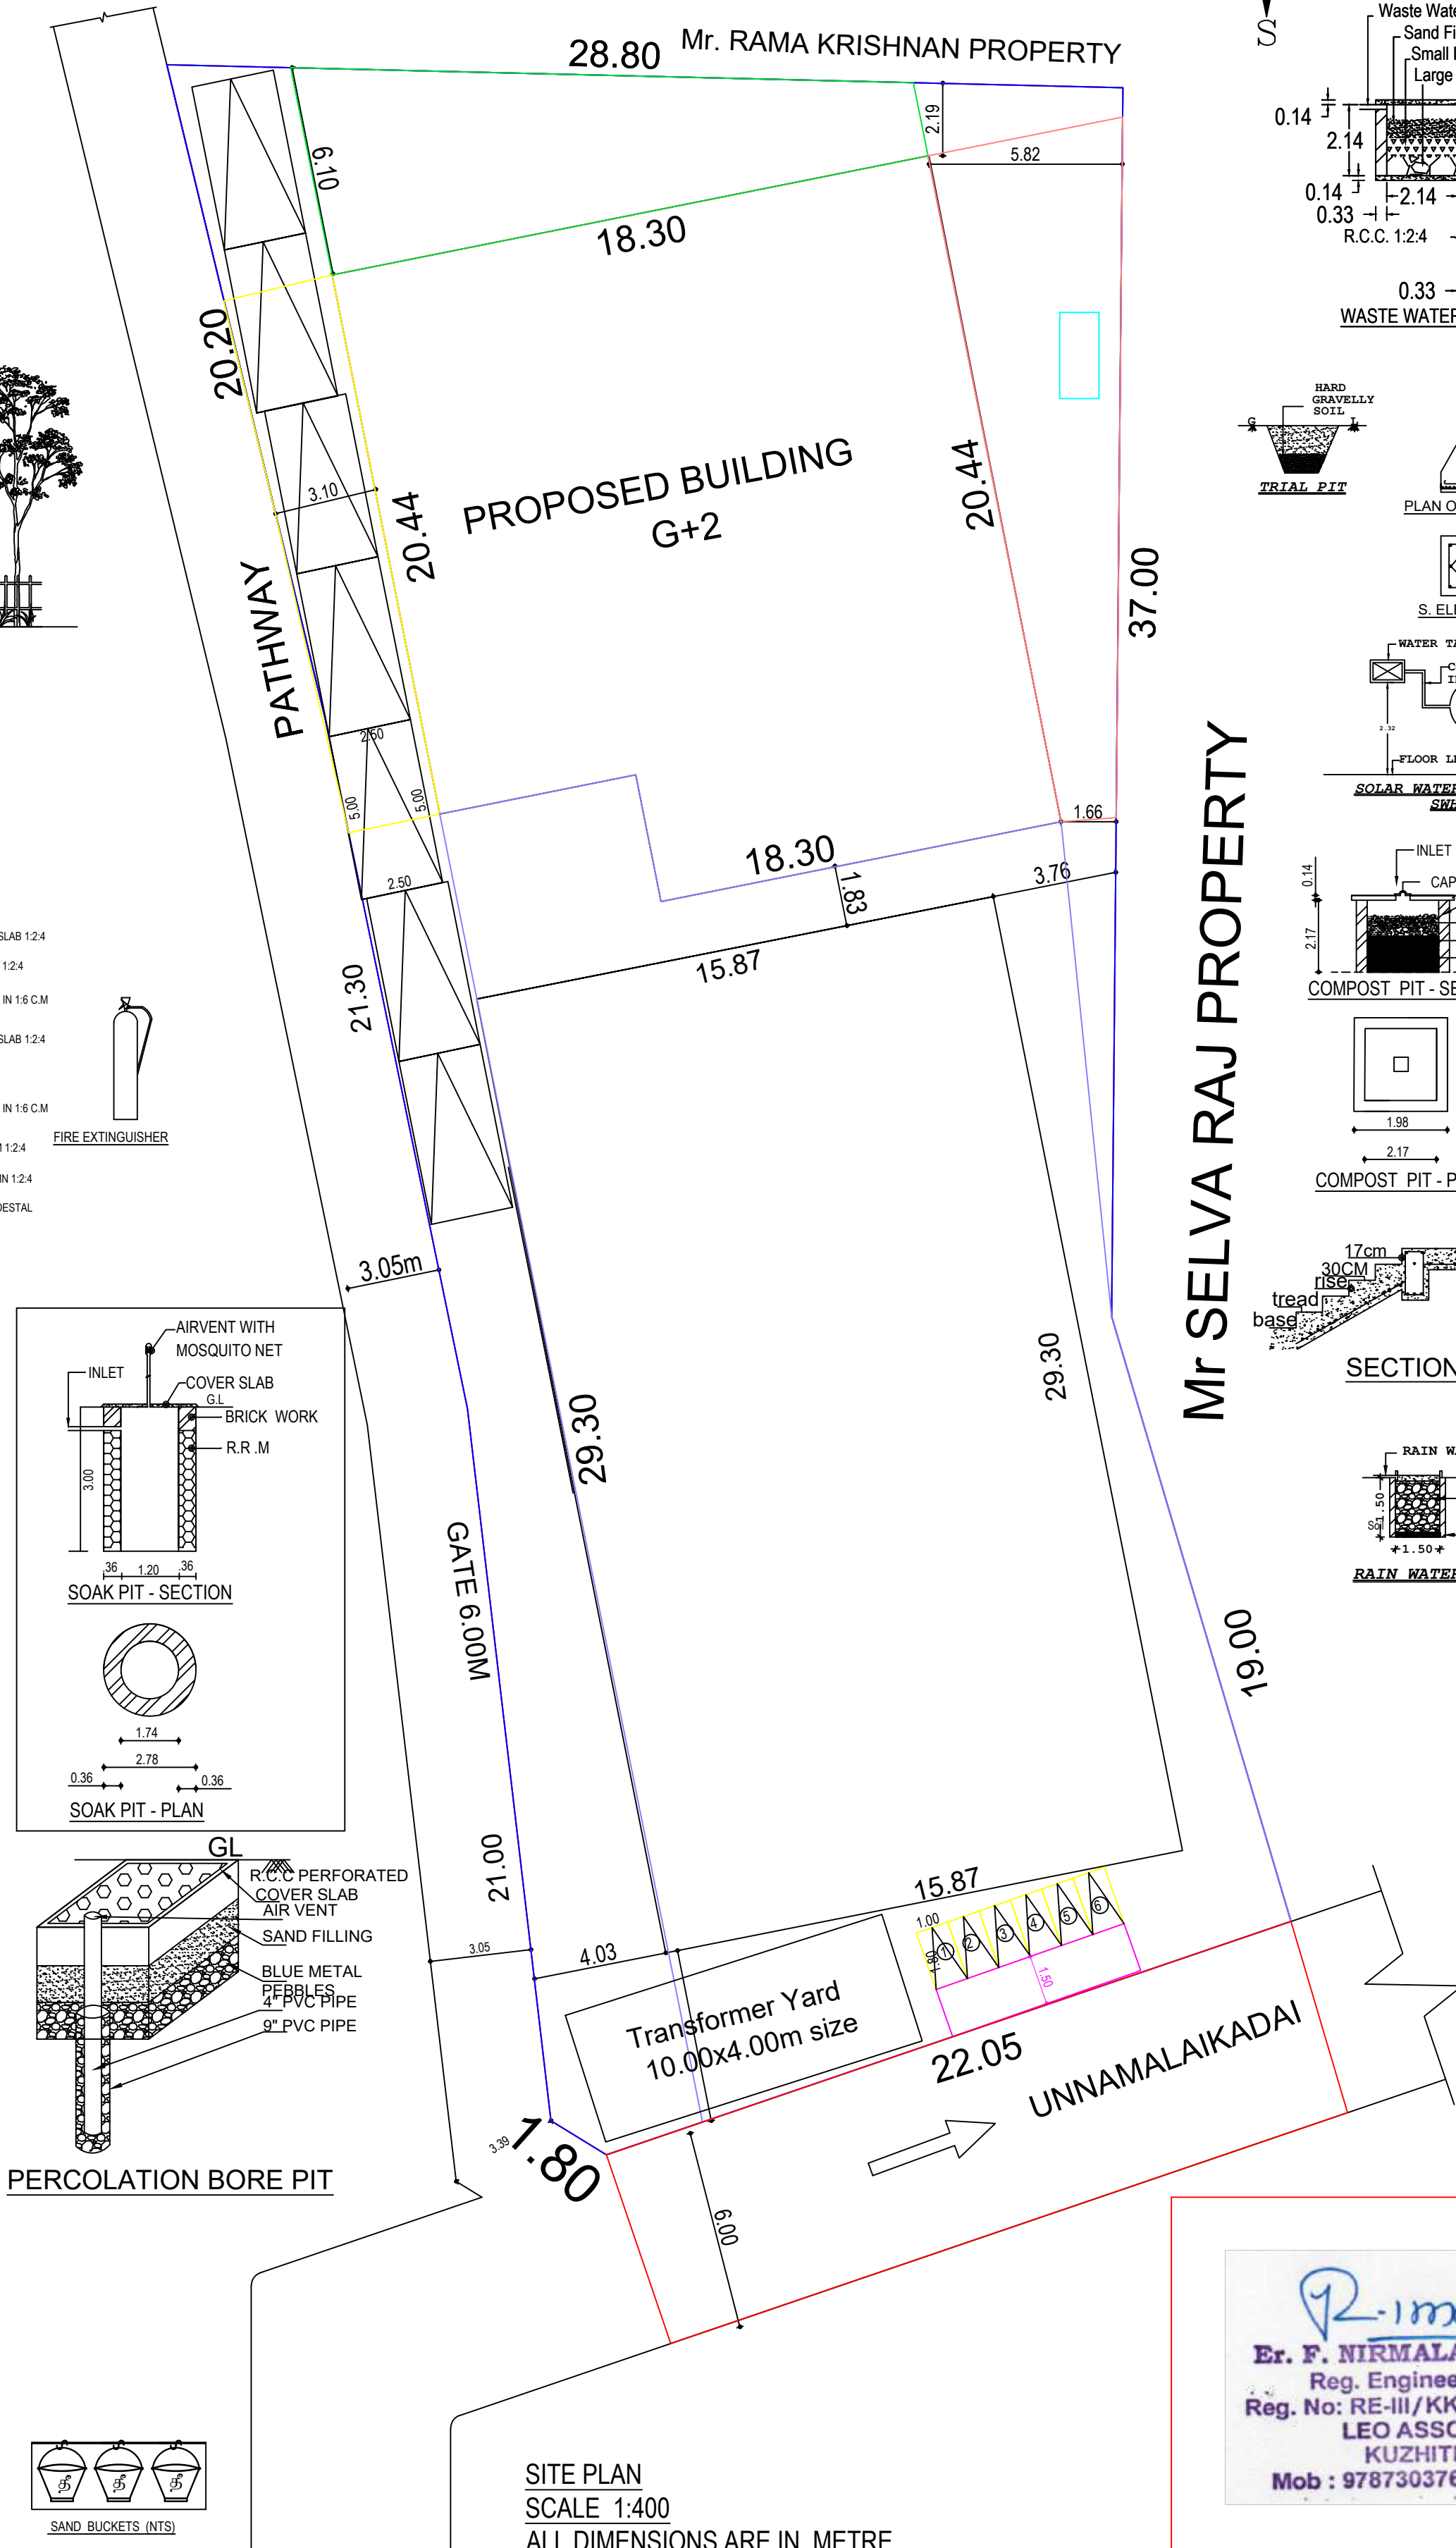

Er. F. NIRMALA, M.A., D.C., D.C.A.,
Reg. Engineer Grade-III
Reg. No: RE-III/KKOTCP/001/2023
LEO ASSOCIATES
KUZHITHURAI
Mob : 9787303764, 9865223583

DRAWN BY
J.C.C CONSTRUCTION
NEAR SOUTH INDIAN BANK
MARTHANDAM. PH.205252

