

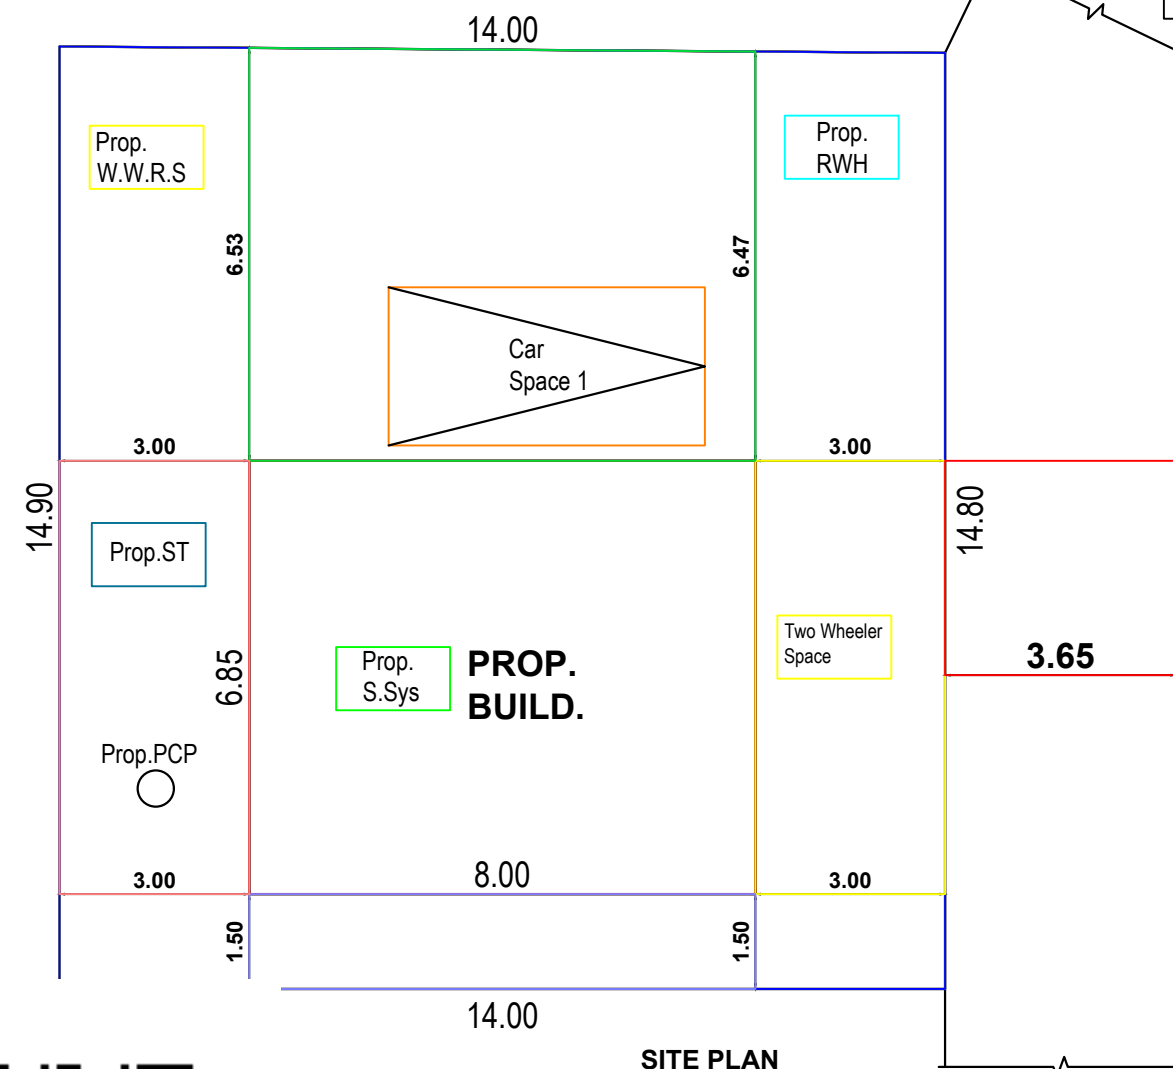
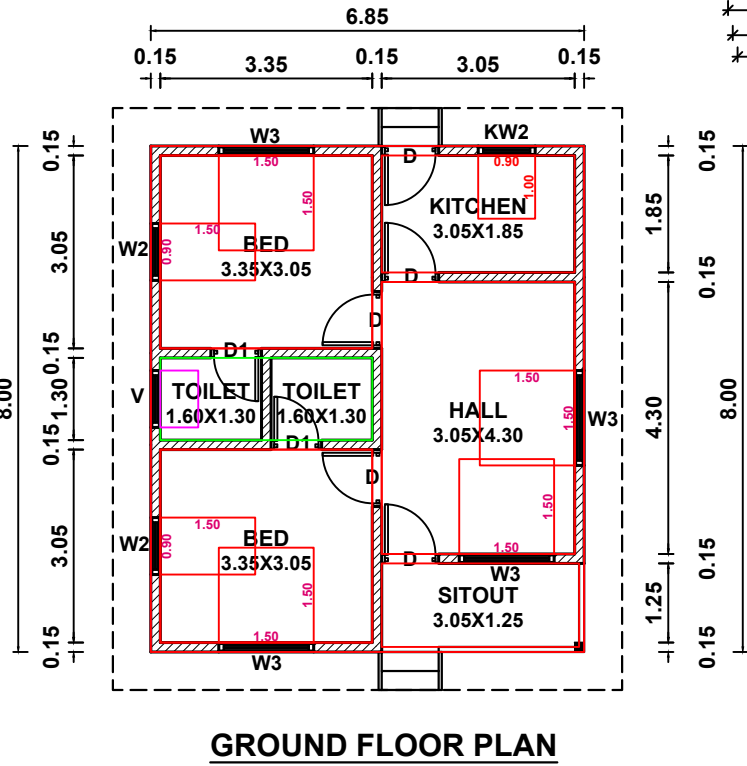
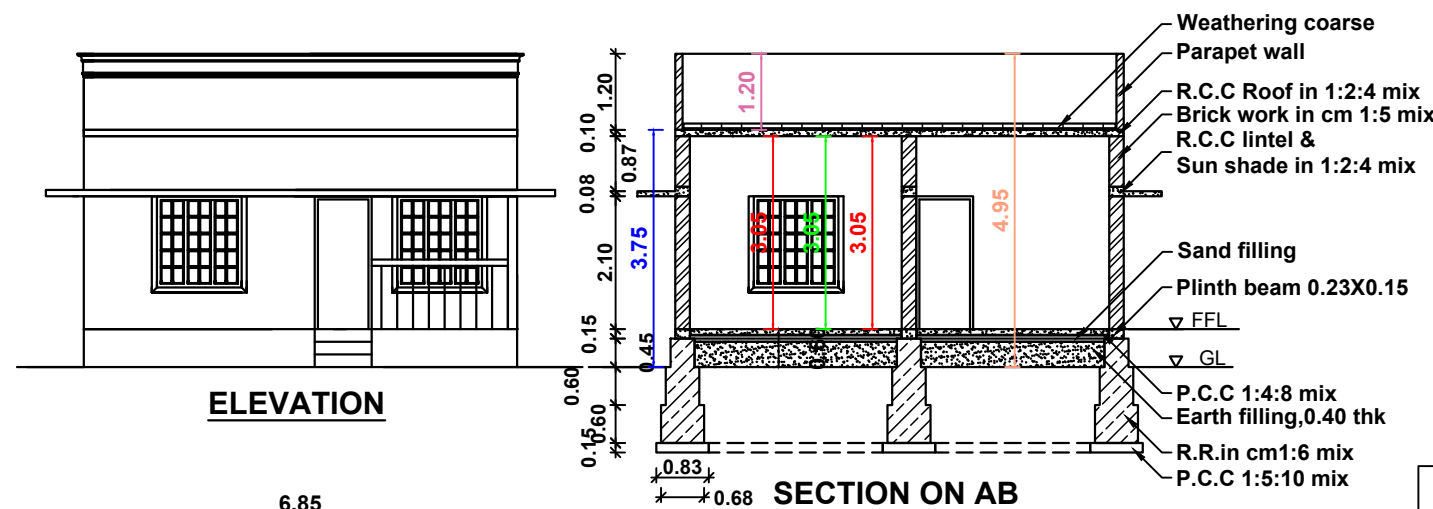
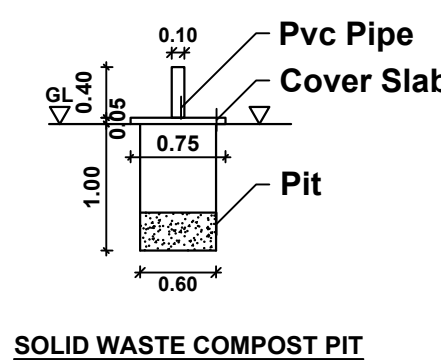
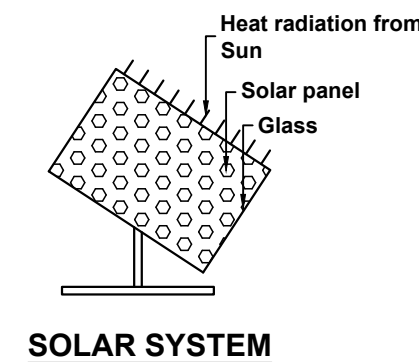
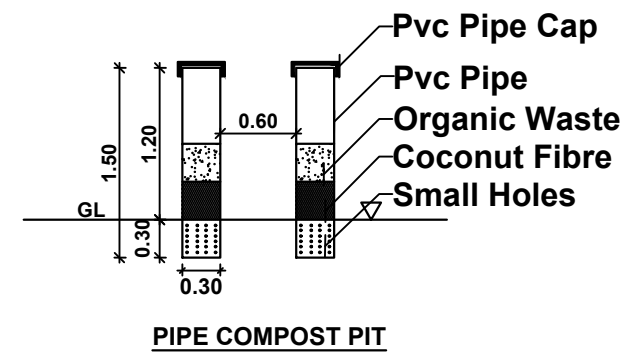


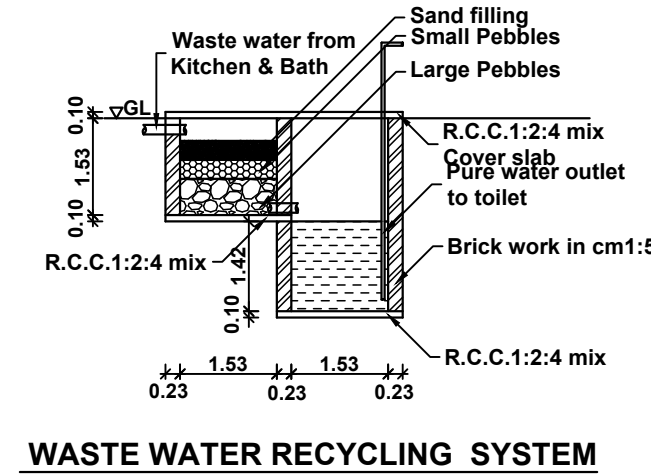



**PLAN INFO**  
PLOT\_AREA\_M2=202.35  
AS\_AT\_SITE=207.90  
FMB\_OR\_PIR=202.35  
AS\_PER\_DOCUMENT=202.35  
ROAD\_WIDTH=3.65  
AVG\_PLOT\_WIDTH=14.00  
AVG\_PLOT\_DEPTH=14.90  
ROAD\_LENGTH=100.00  
AREA\_TYPE=OTHERS  
SURVEY\_NO=382/4A  
PATTA\_NO=2331  
TALUK=VILAVANCODE  
JURISDICTION\_TYPE=PANCHAYAT  
SINGLE\_FAMILY\_BLDG=YES  
OSR\_APPLICABLE=NO  
OSR\_SURRENDER\_OR\_BUYBACK=NO  
OSR\_SURRENDER\_OR\_BUYBACK=NO  
IS\_APPROVED\_LAYOUT=YES  
ORGANIZATION\_TYPE=PRIVATE  
CRZ=NO  
LAND\_USE\_ZONE = RESIDENTIAL  
PLOT\_NO=0  
DISTRICT=KANYAKUMARI  
IS\_SWIMMING\_POOL\_EXISTS=NO  
RWH\_DECLARED=YES  
IF\_HERITAGE\_TOWN\_LESS\_THAN\_1KM\_RADIUS=NO

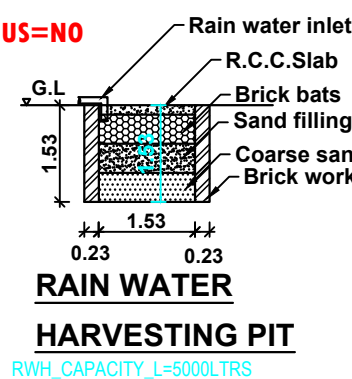

**PLAN SHOWING THE PROPOSED CONSTRUCTION OF TERRACE ROOF RESIDENTIAL BUILDING IN RE.SY. NO: 382 / 4A AT ARUMANAI VILLAGE, ARUMANAI TOWN PANCHAYAT, VILAVANCODE TALUK, K.K.DIST.**

OWNED BY: Mrs.E.GNANATHANKAM , W/O.Mr.C.RAMACHANDRAN, CHETTIVILAGATHUVEEDU , MAKKADU, MANJALUMOODU P.O.

| AREA DETAILS - BUILDING |                  |                  |
|-------------------------|------------------|------------------|
| PLINTH AREA             |                  |                  |
| Plinth Area             | 54.80 Sq.m       | 589.87 Sq.ft     |
| Floor Area              | 47.47 Sq.m       | 510.97 Sq.ft     |
| AREA DETAILS - PLOT     |                  |                  |
| Site Area               | 5.000 Cents      | 2.02 Are         |
|                         | ( 202.350 Sq.m ) | (2178.00 Sq.ft ) |
| Vacant Area             | 147.55 Sq.m      | 1588.23 Sq.ft    |
| F.S.I                   | 54.80            | 202.35           |
| PC                      | 54.80            | 202.35           |
|                         |                  | 0.27 < 2.00      |
|                         |                  | 27.08 < 50       |

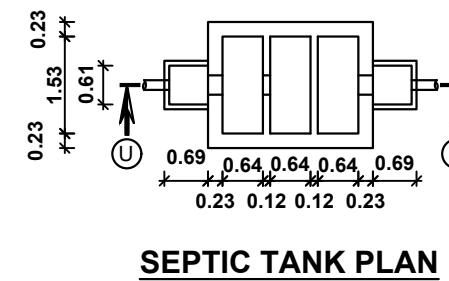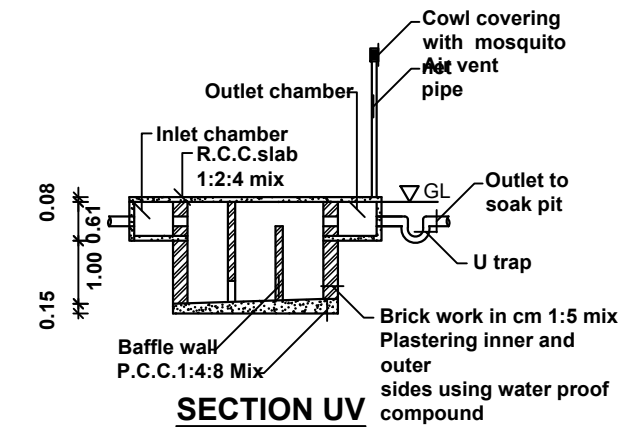

AEE SIGNATURE

APPLICANT SIGNATURE

EE SIGNATURE

REGISTERED ARCHITECT/ENGINEER SIGNATURE

| SCHEDULE OF JOINERIES |             |             | SCHEDULE OF JOINERIES |            |             |
|-----------------------|-------------|-------------|-----------------------|------------|-------------|
| REF                   | DESCRIPTION | SIZE        | V                     | VENTILATOR | 0.90 X 0.60 |
| D                     | DOOR        | 0.90 X 2.10 | W3                    | WINDOW     | 1.50X1.50   |
| D1                    | DOOR        | 0.80 X 2.10 |                       |            |             |
| KW2                   | WINDOW      | 0.90 X 1.00 |                       |            |             |

SCALE : 1:100

ALL DIMENSIONS ARE IN METRE

DWG NO: 006560725

ER.A.SREEKUMAR

**GEO TECH CONSTRUCTIONS**

MAIN ROAD,ARUMANAI, K.K.DISTRICT-629151. MOBILE NO: 9443808720. email:geotechsree@gmail.com

A. Sreekanth, D.C., Consulting Engineer & Licenced Building Surveyor

