
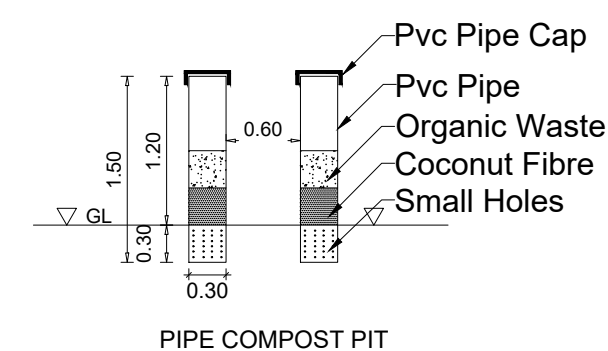
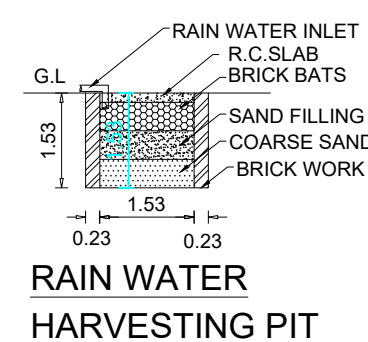
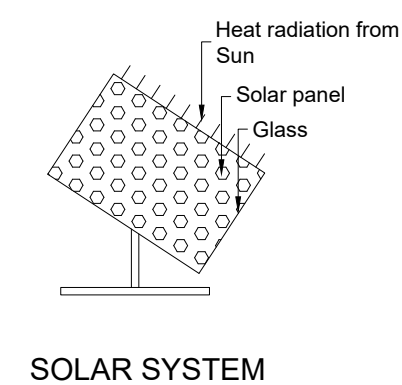
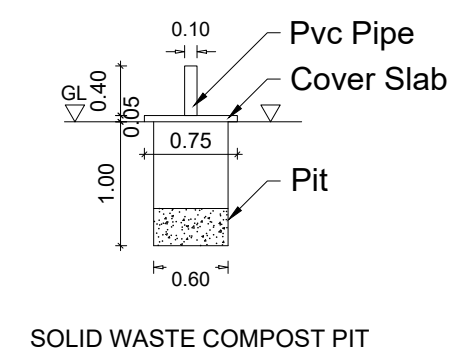
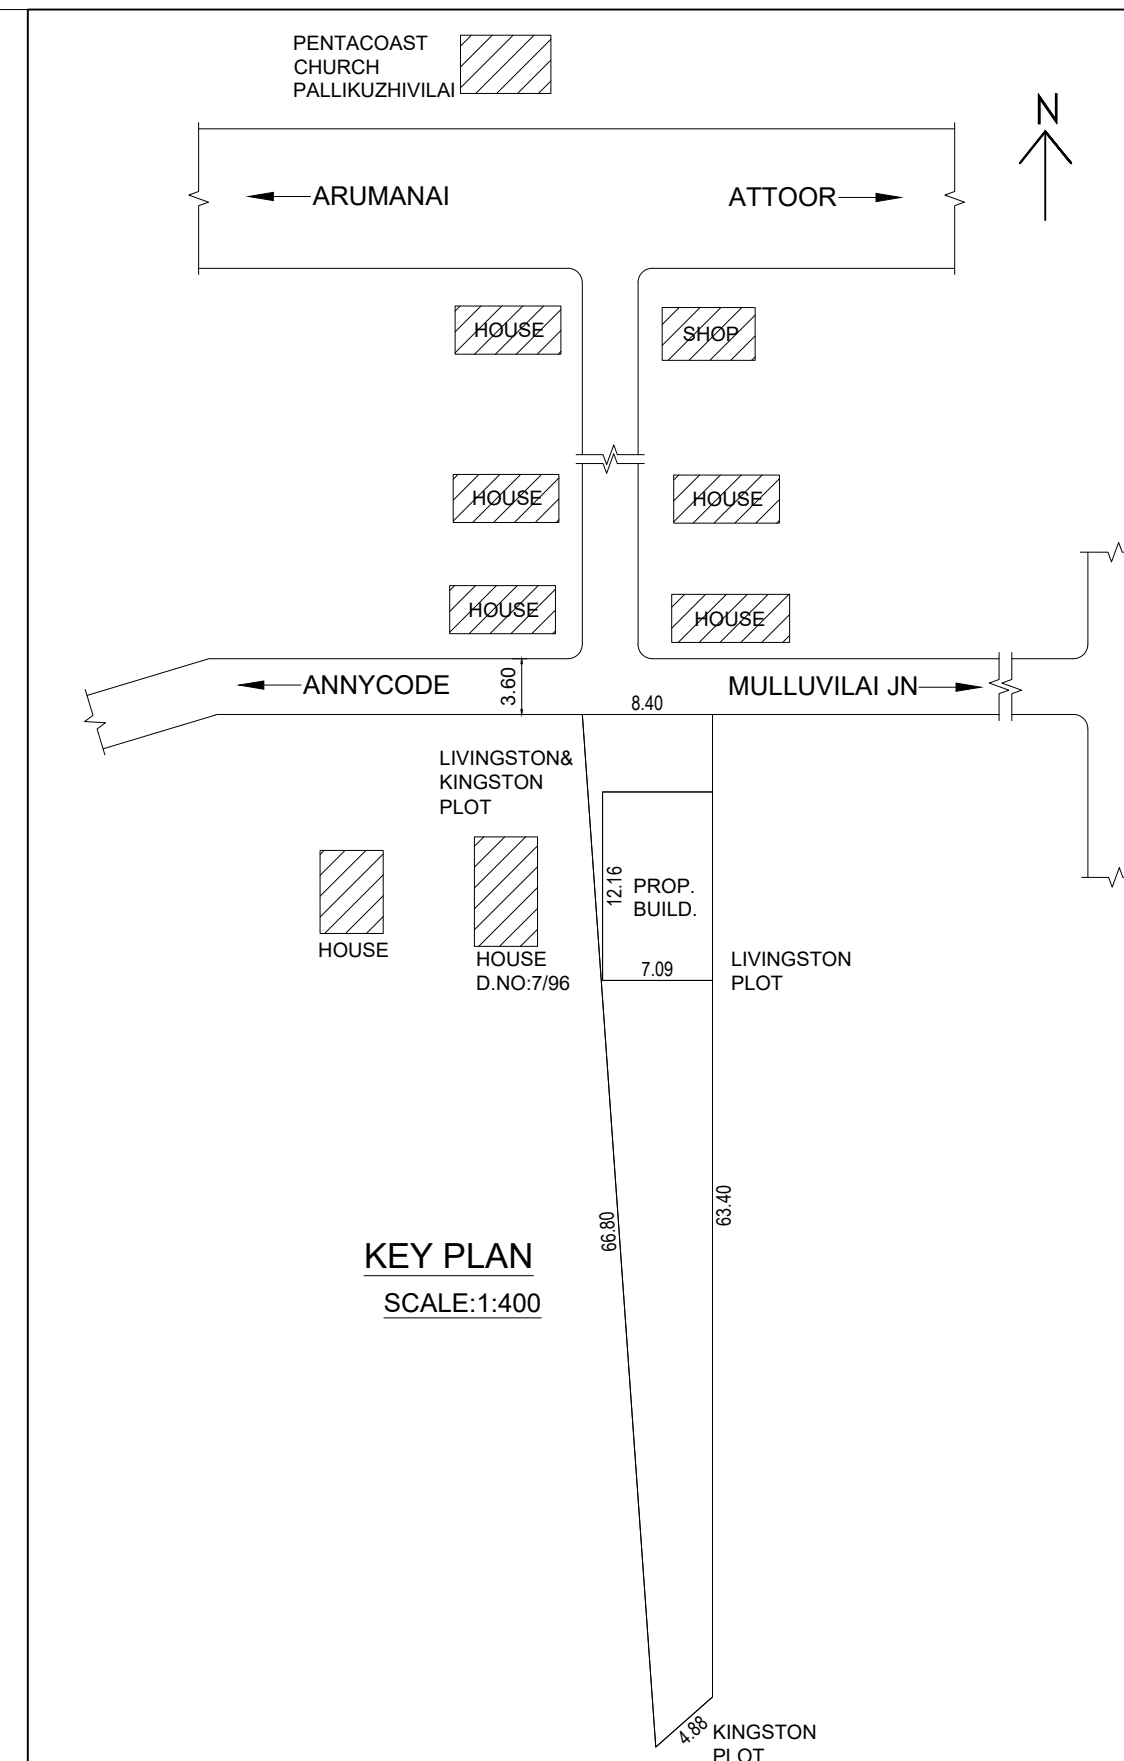
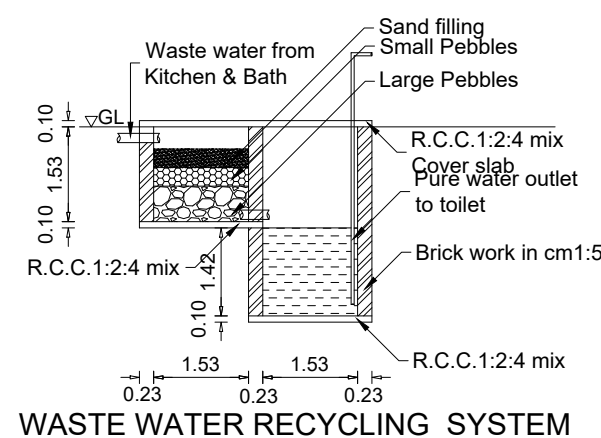
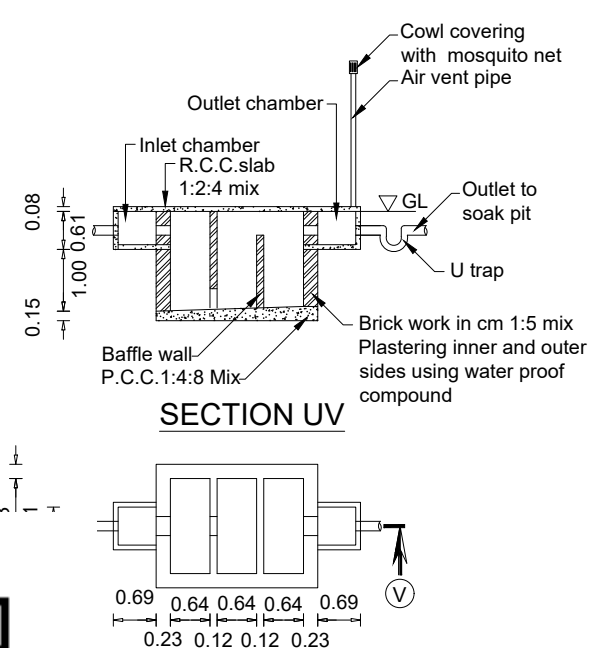
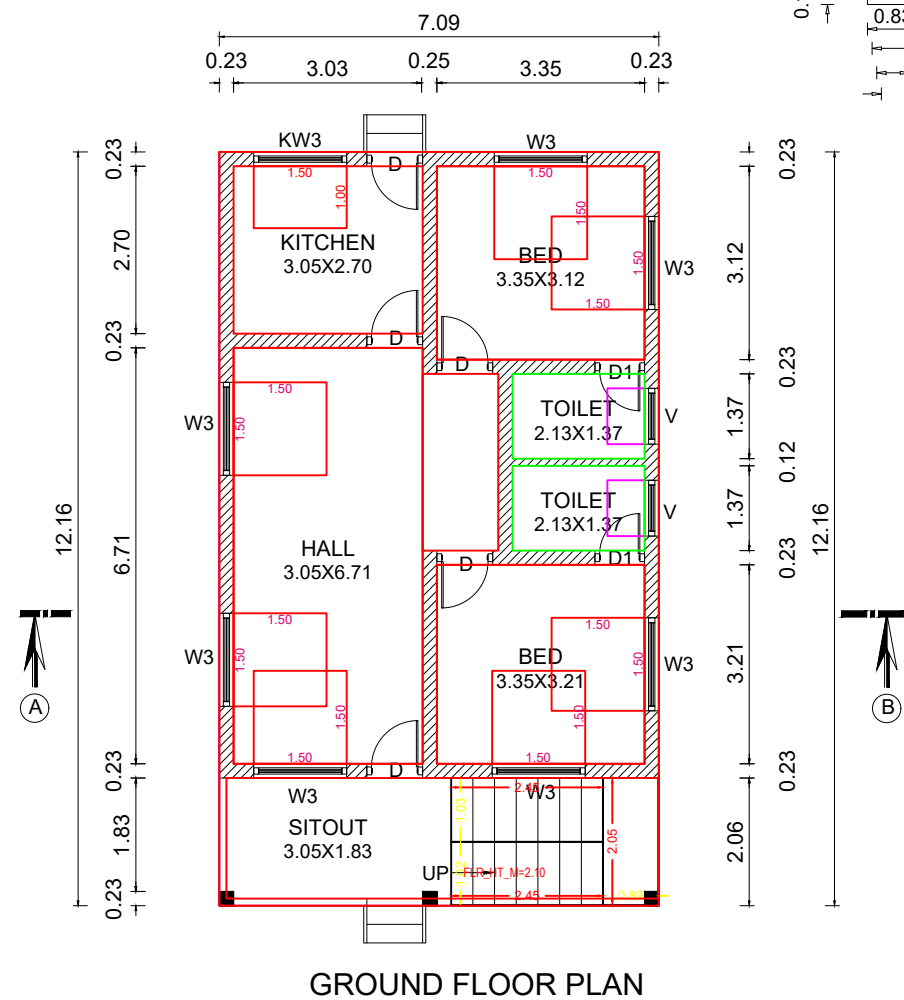


PLAN SHOWING THE PROPOSED CONSTRUCTION OF TERRACED ROOF RESIDENTIAL BUILDING IN RE.SY.NO: 168 / 2C1 ATTOOR VILLAGE, ATTOOR TOWN PANCHAYAT, THIRUVATTAR TALUK, K.K.DISTRICT.

NAME OF OWNER :Mr.LIVINGSTON, S/O.Mr.RAJAKUMAR, MULLUVILAI, ATTOOR, ATTOOR POST.

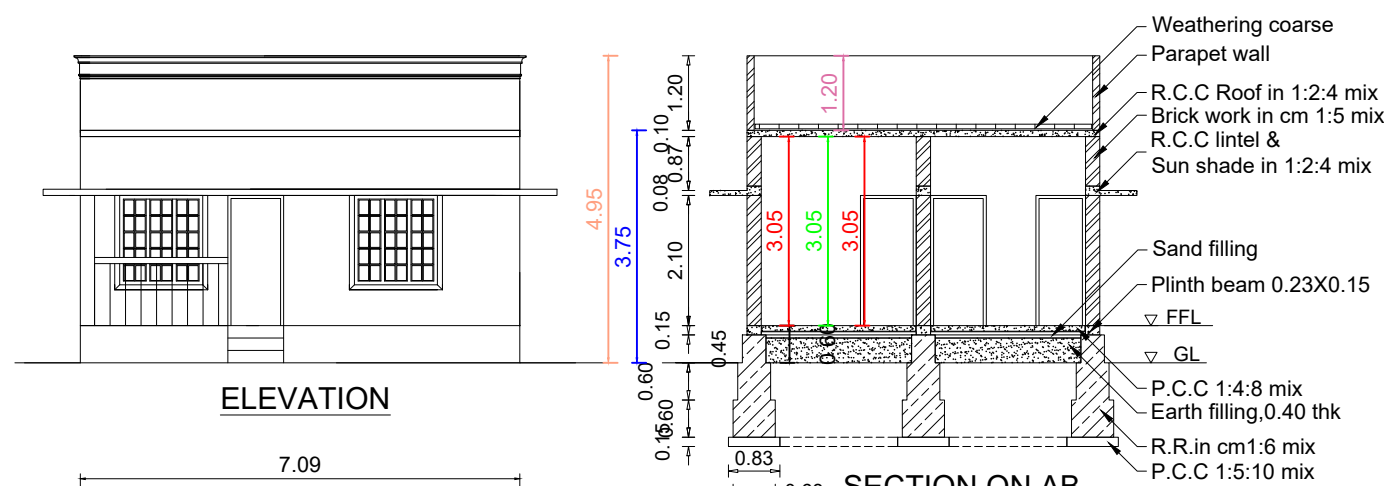

AREA DETAILS - BUILDING			
PLINTH AREA			
Plinth Area	86.21 Sq.m		927.96 Sq.ft
Floor Area	73.21 Sq.m		788.03 Sq.ft
AREA DETAILS - PLOT			
Site Area	10.280 Cents		4.16 Are
	(416.032 Sq.m)		(4477.97 Sq.ft)
Vacant Area	329.82 Sq.m		3550.20 Sq.ft
F.S.I	86.21	/ 416.03	0.21 < 2.00
PC	86.21	/ 416.03	20.72 < 50
SCHEDULE OF JOINERIES			
REF	DESCRIPTION		SIZE
D	DOOR		0.90X2.10
D1	DOOR		0.76X2.10
W3	WINDOW		1.50X1.50
KW2	WINDOW		0.90X1.00
V	VENTILATOR		0.90X0.60
SCALE :	ALL DIMENSIONS ARE IN METRE		DWG NO 00655 0725

Prepared By...

JOHN CONSTRUCTION
ATTOOR
MOBILE : 9489281253

hington R-7
APPLICANT

C. Thanislas D.C.,
Licensed Building Surveyor
Reg. No: 149/LS/2024/00020
JOHN CONSTRUCTION
Attor, Thiruvattar - 629 177

ENGINEER

```

PLAN_INFO
PLOT_AREA_M2=416.03
AS_AT_SITE=395.77
FMB_OR_PUE=416.03
AS_PER_DOCUMENT=416.03
ROAD_WIDTH=3.60
AVG_PLOT_WIDTH=8.40
AVG_PLOT_DEPTH=63.40
ROAD_LENGTH=100.00
AREA_TYPE=EWS
SURVEY_NO=168/2C1
PATTA_NO=7566
TALUK=THIRUVATTAR
JURISDICTION_TYPE=PANCHAYAT
SINGLE_FAMILY_BLDG=YES
OSR_APPLICABLE=NO
OSR_SRRM_BUYBACK_RETAIN=RETAIN
PREMIUM_FSI_REQUIRED=NO
OSR_SURRENDER_OR_BUYBACK=YES
IS_APPROVED_LAYOUT=YES
ORGANIZATION_TYPE=PRIVATE
CRZ=NO
LAND_USE_ZONE=RESIDENTIAL
PLOT_NO=0
DISTRICT=KANYAKUMARI
IS_SWIMMING_POOL_EXISTS=NO
RHWG_DECLARED=YES
IF_HERITAGE_TOWN_LESS THAN 1 KM_RADIUS=NO

```