

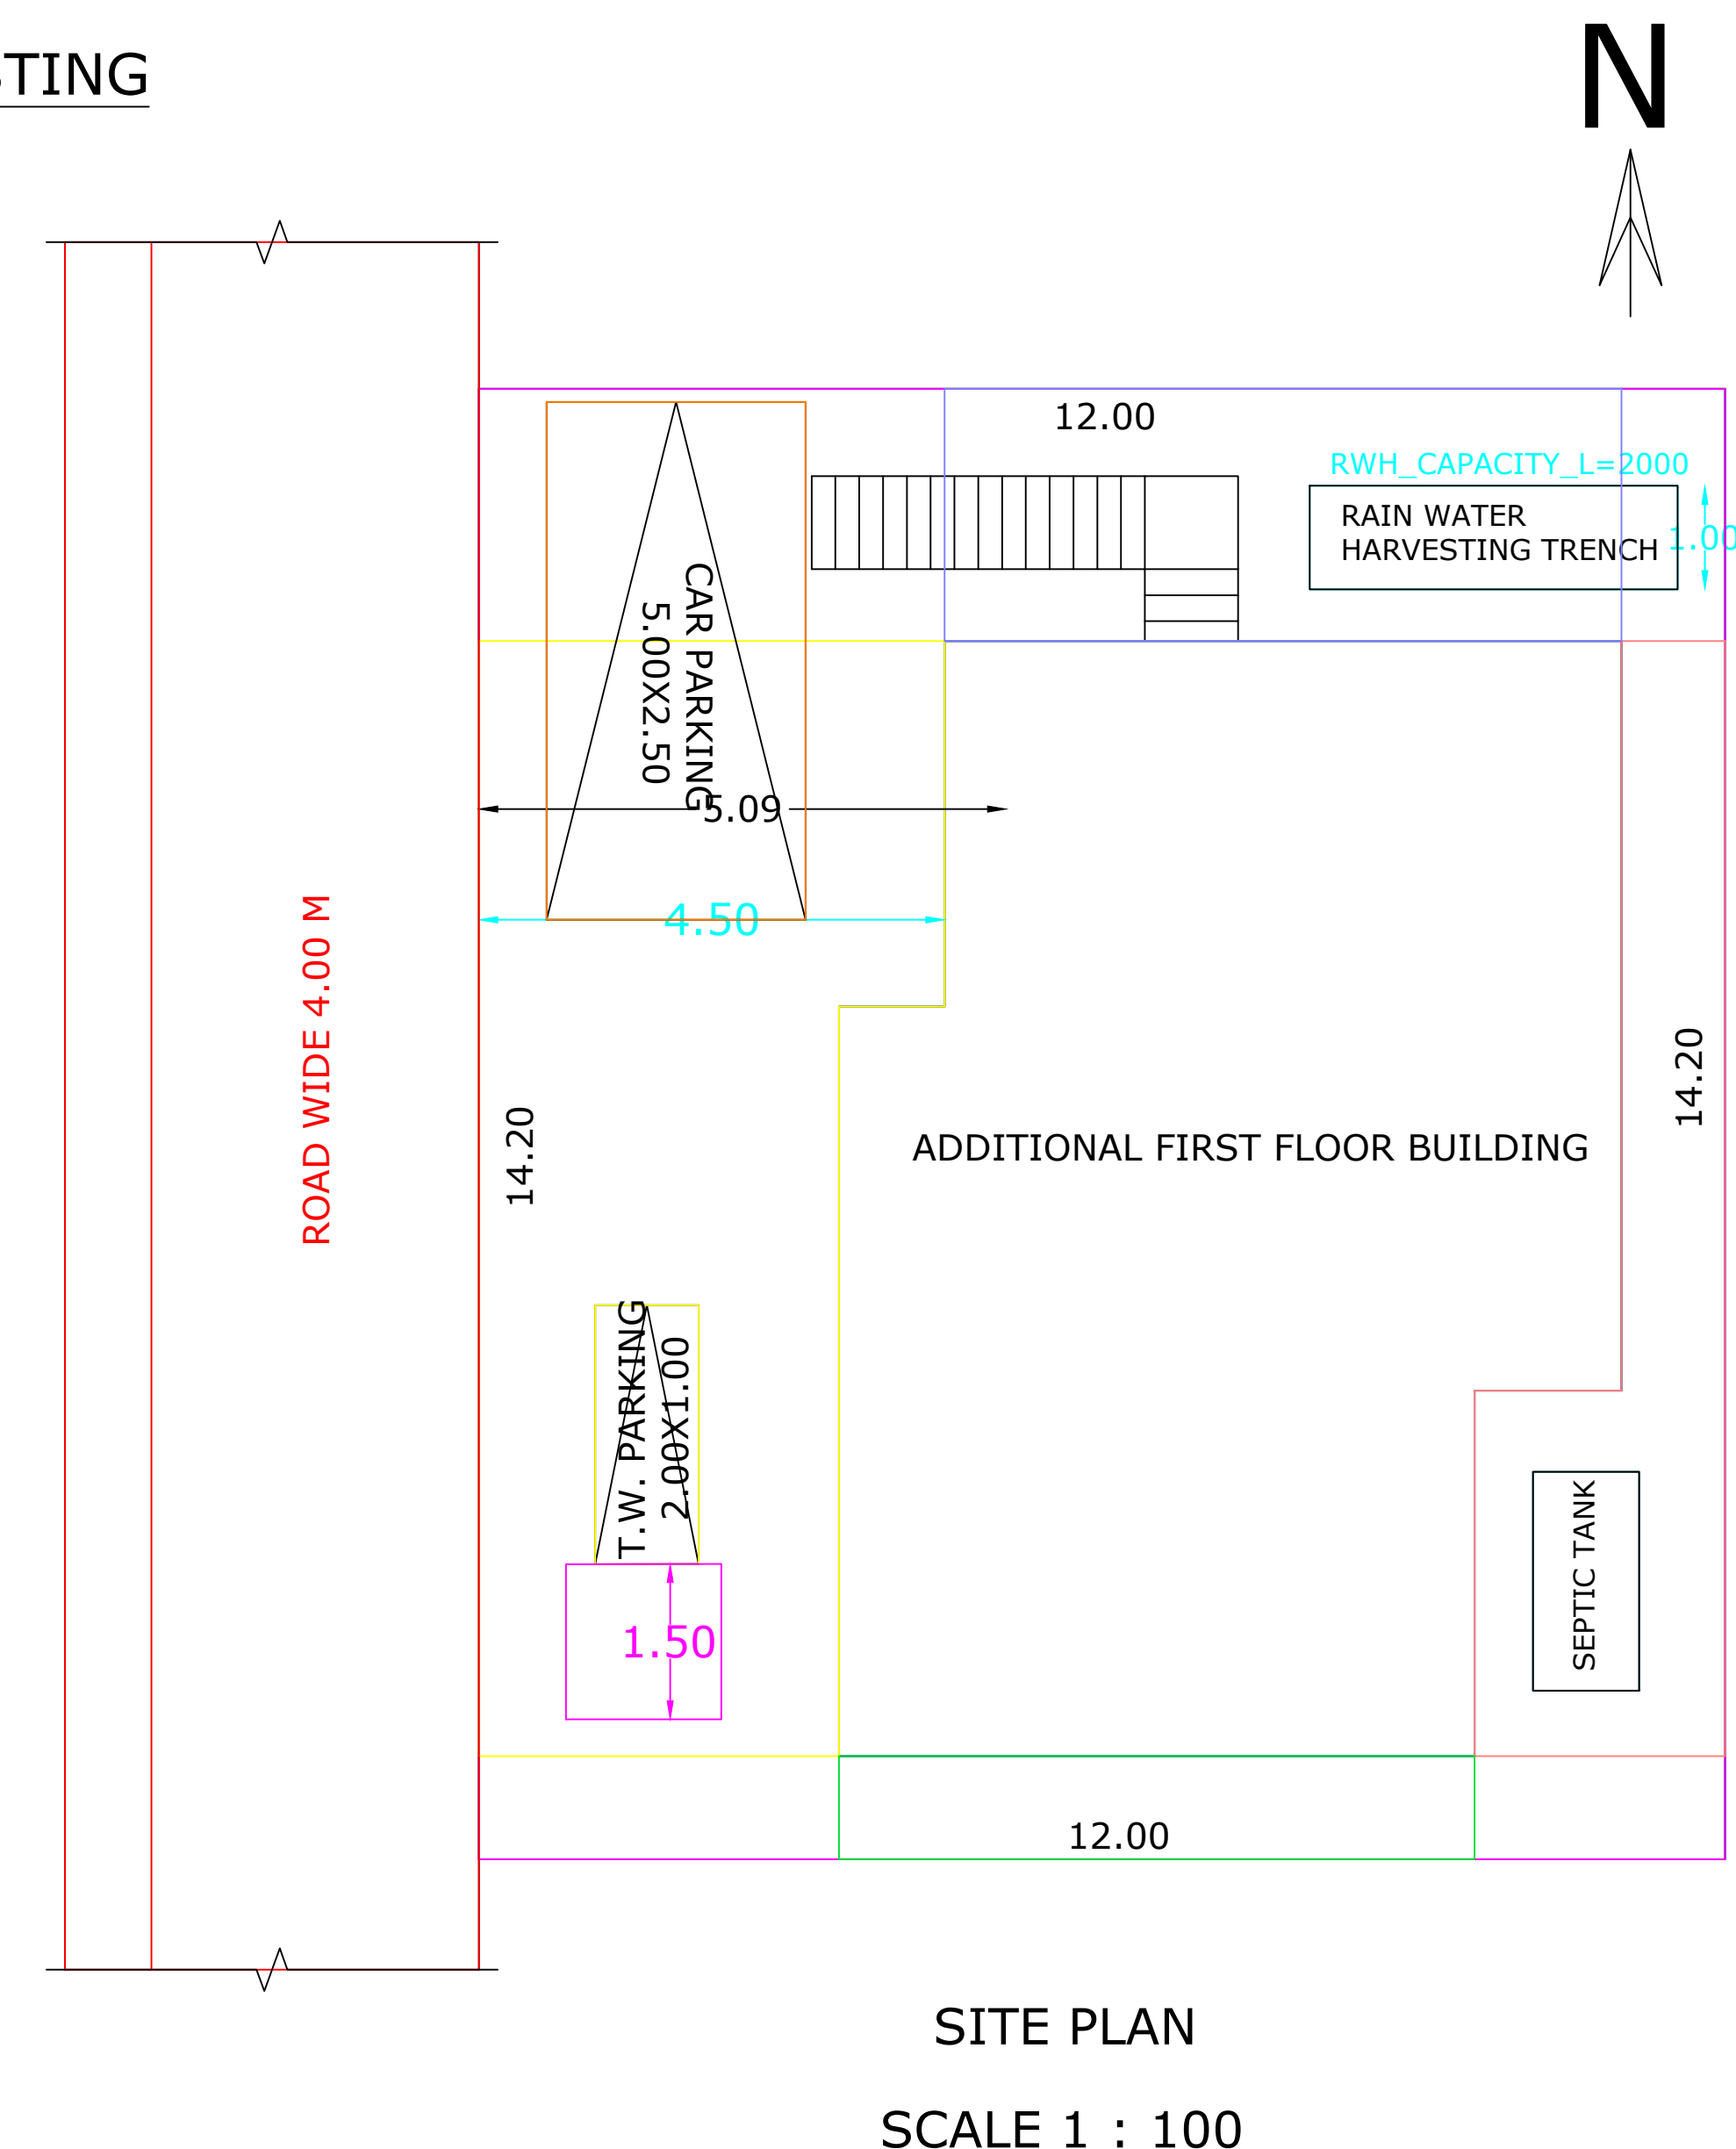
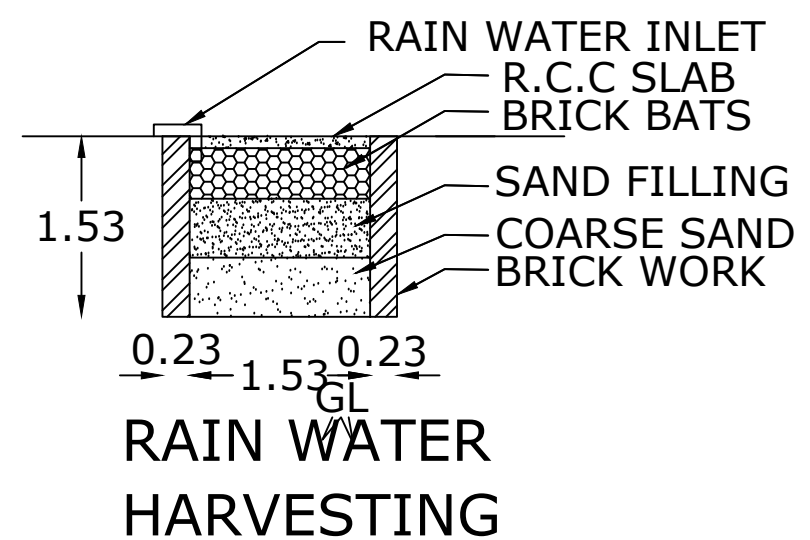
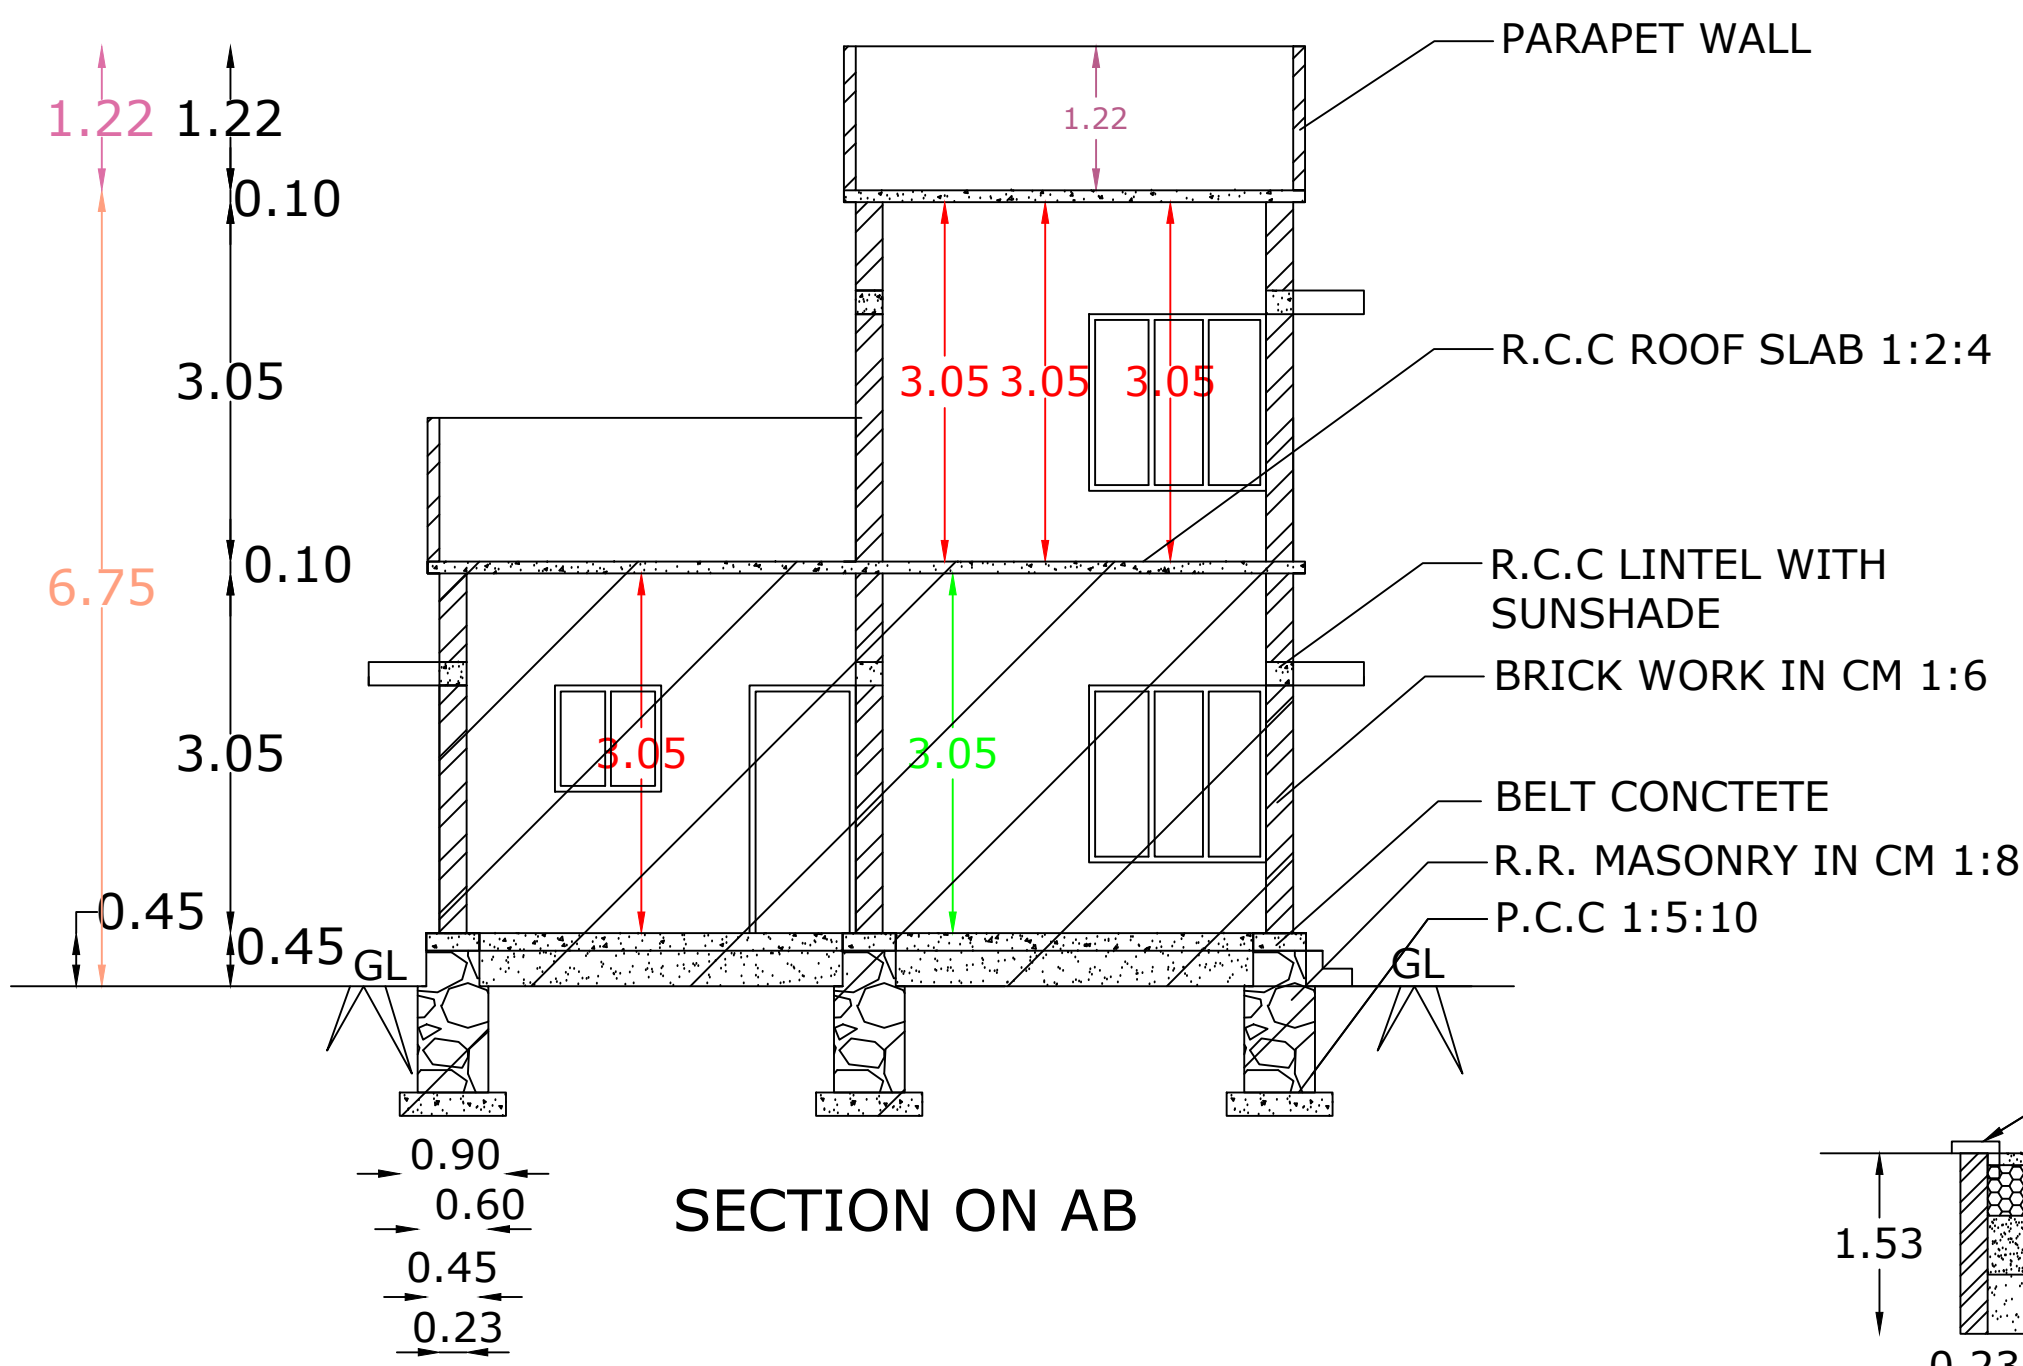
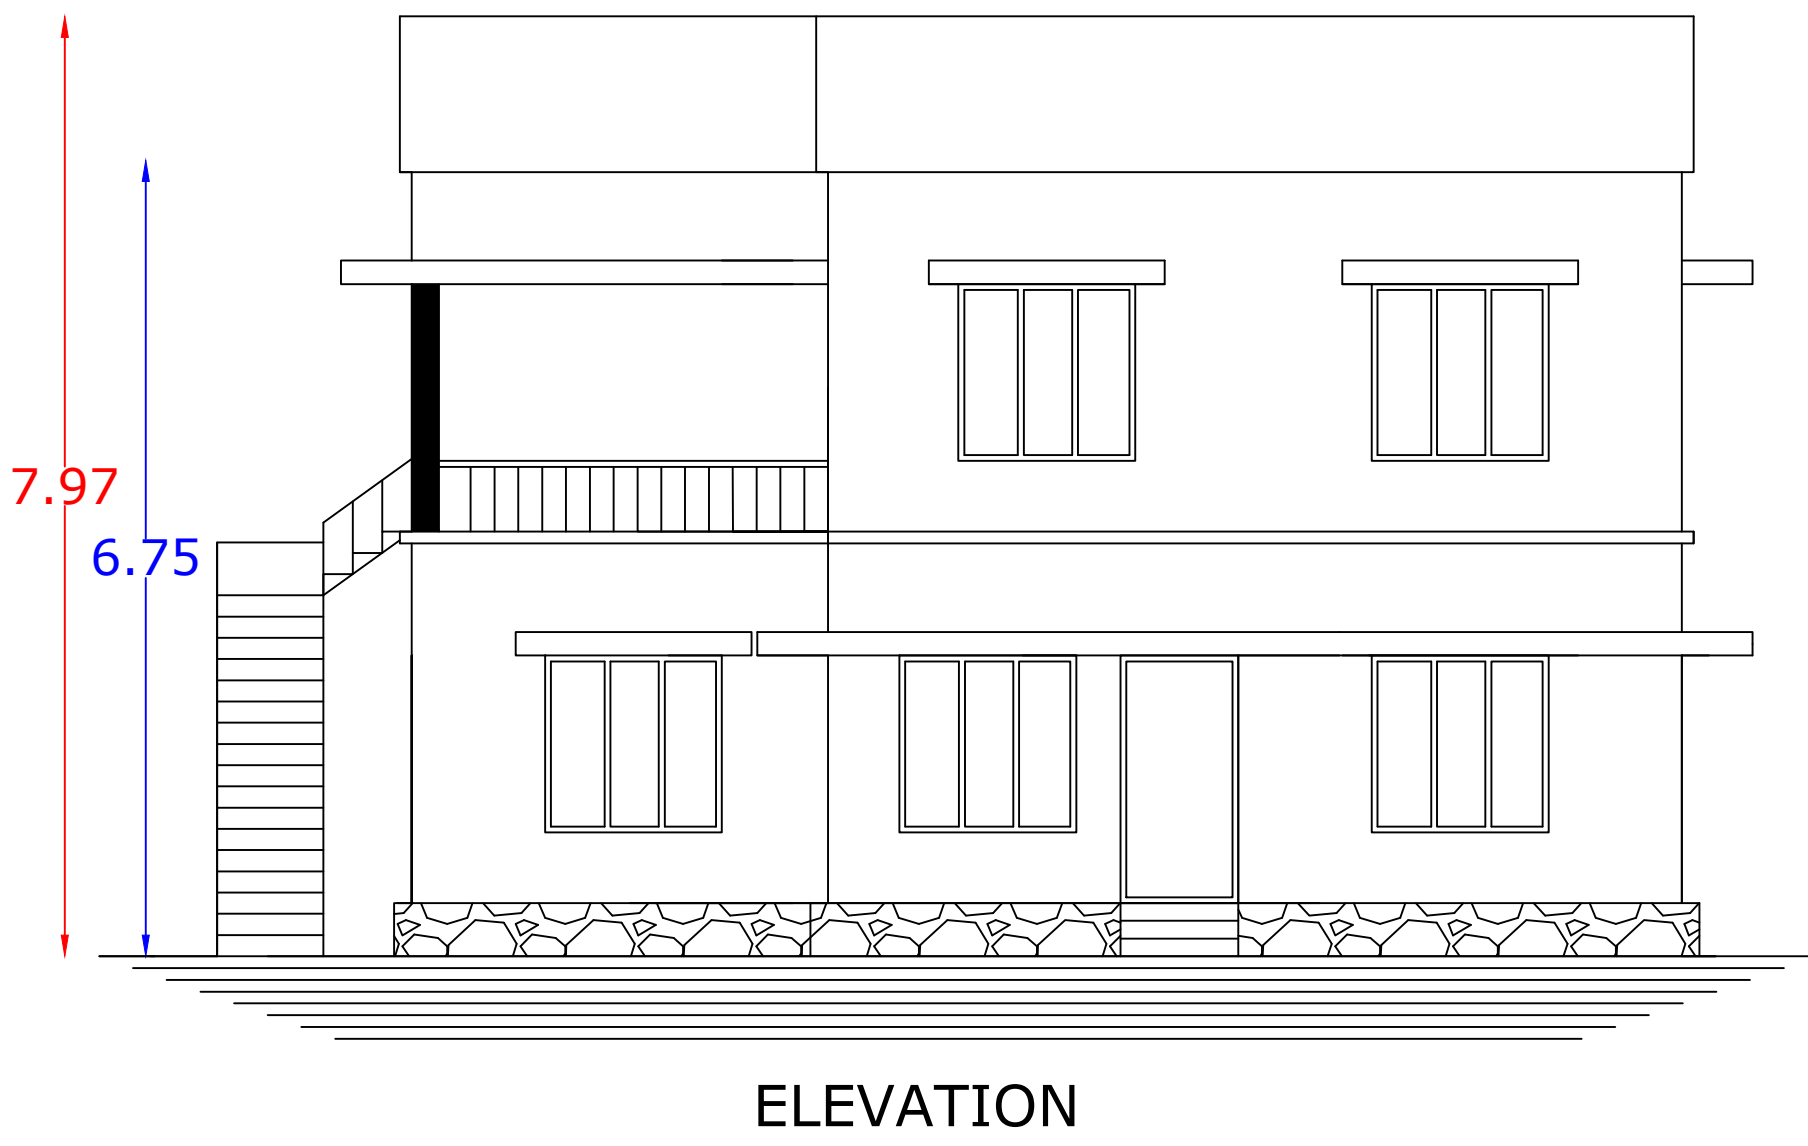
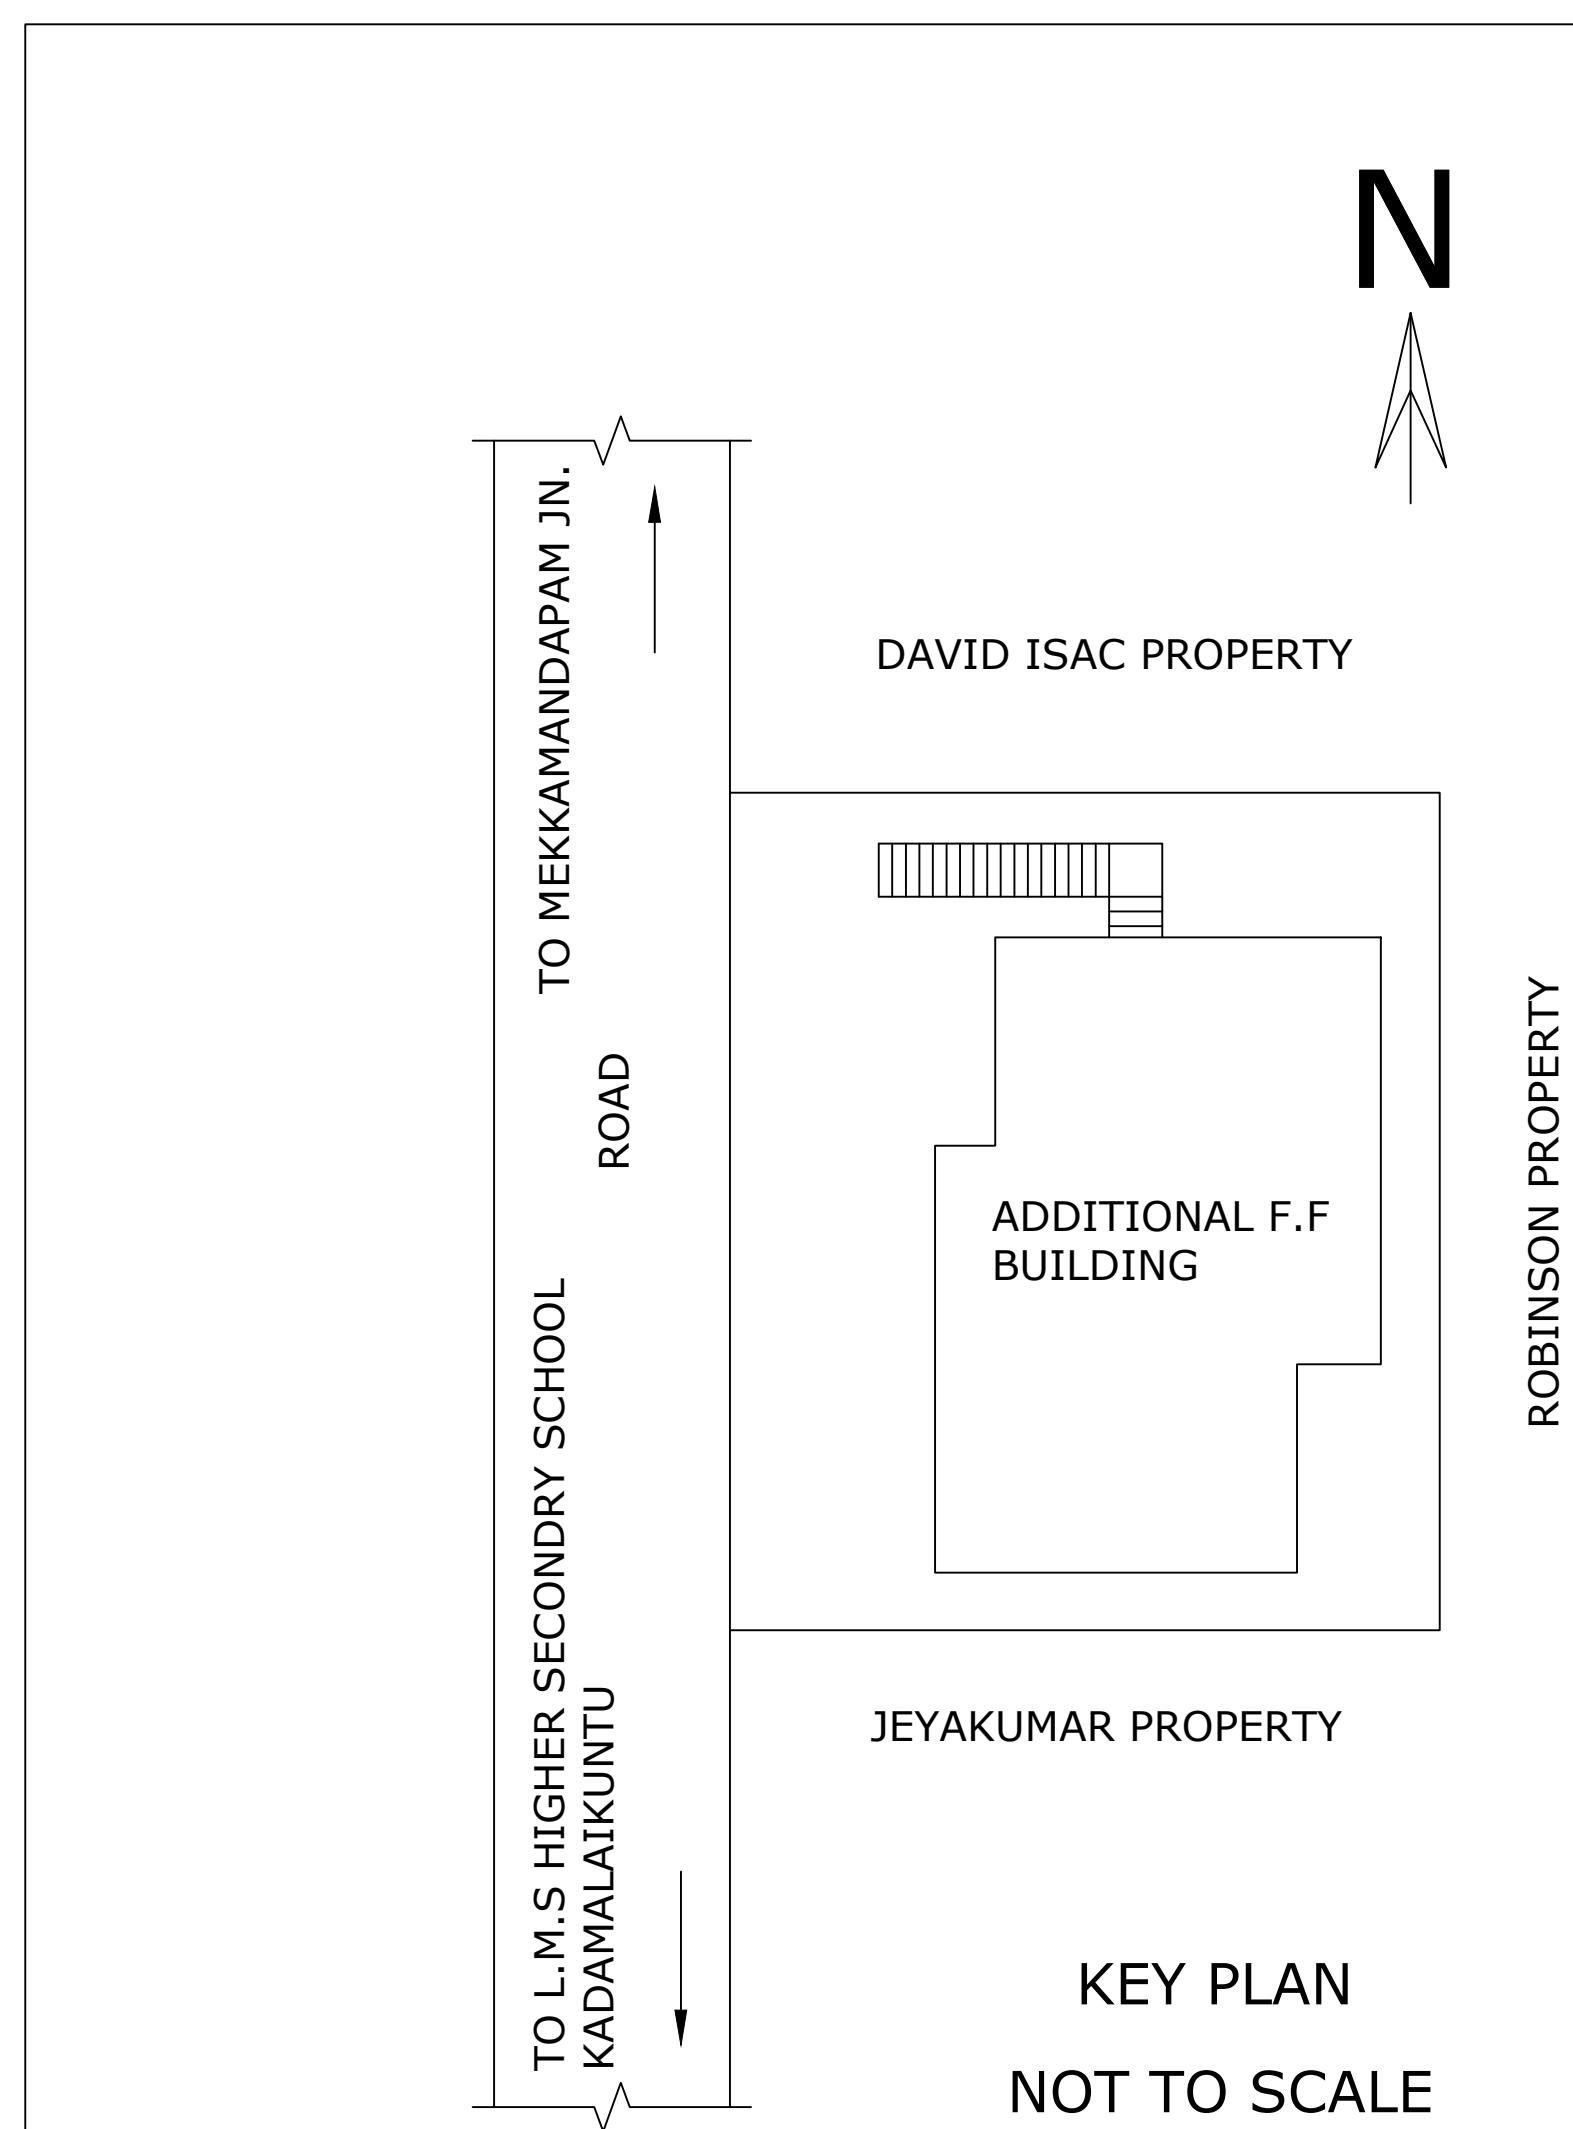
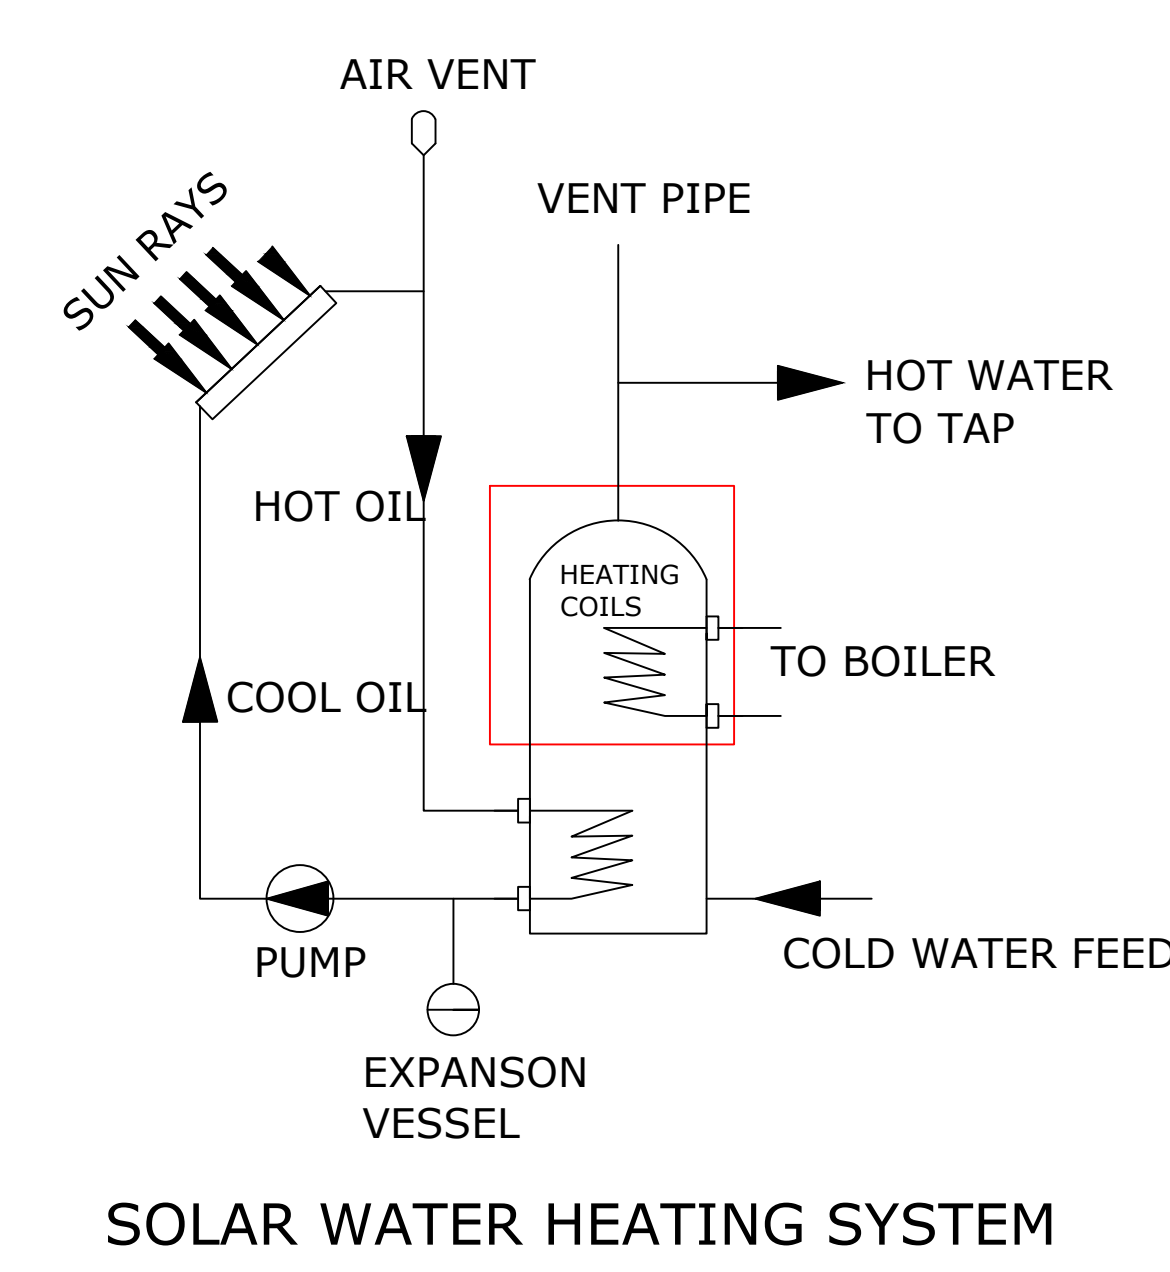
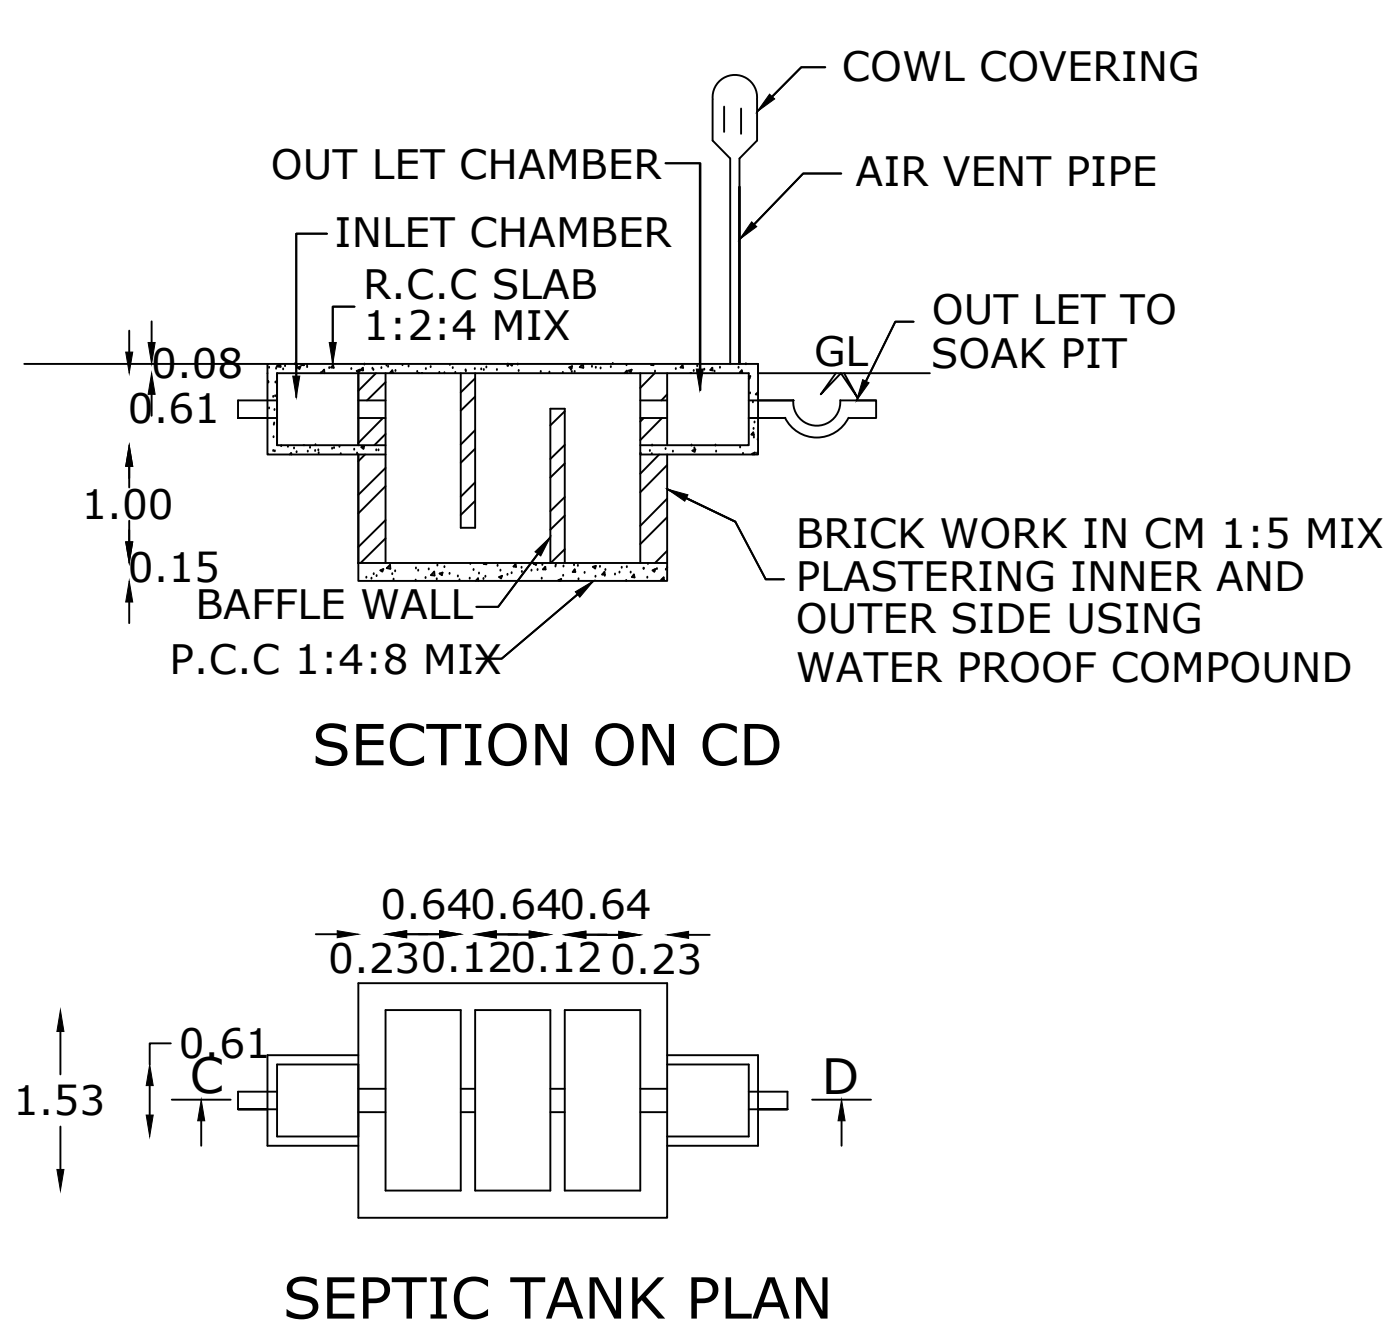
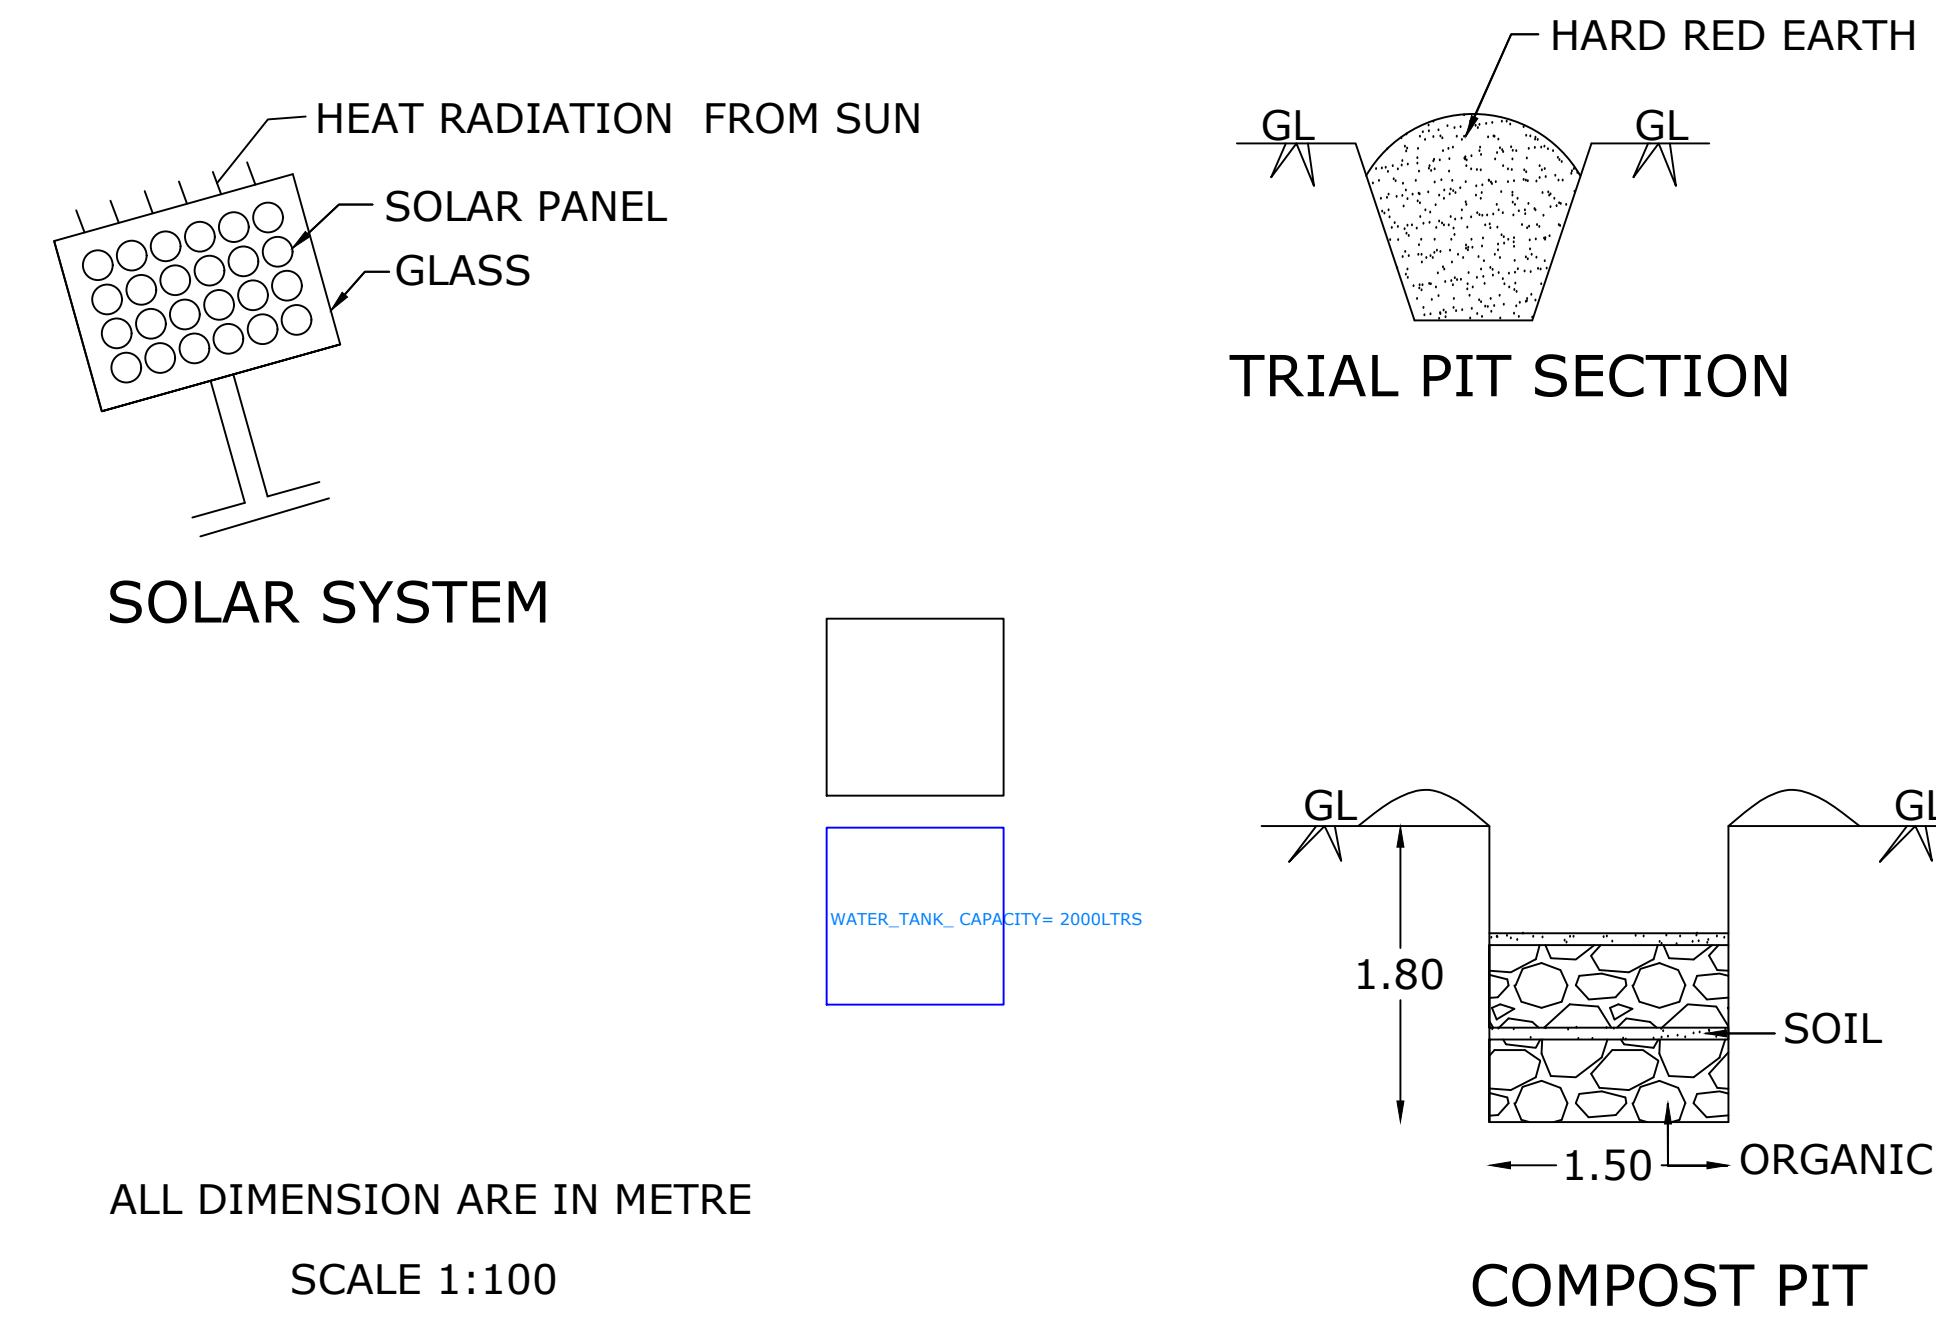
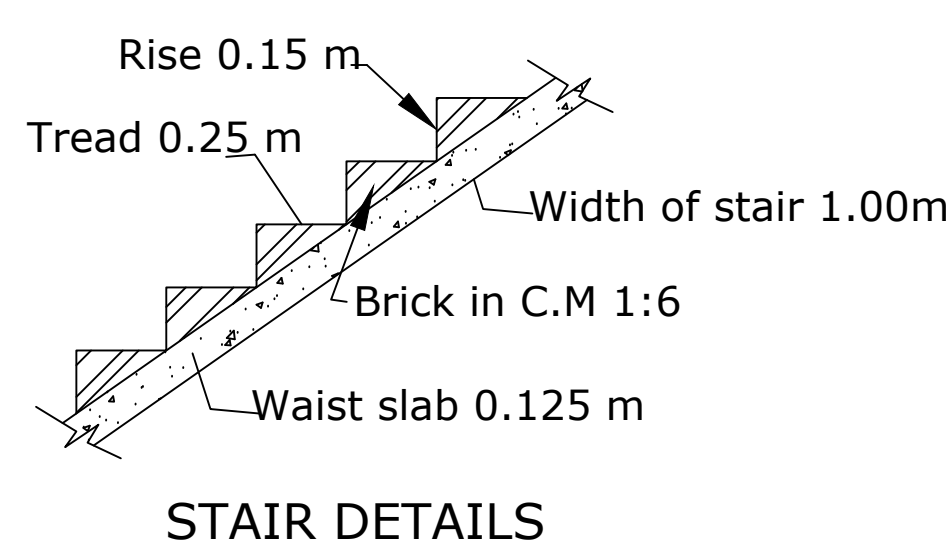


PLAN SHOWING THE ADDITIONAL CONSTRUCTION OF R. C. C ROOF FIRST FLOOR RESIDENTIAL BUILDING (HOUSE - 2) OVER EXISTING
GROUND FLOOR RESIDENTIAL BUILDING (HOUSE - 1) DOOR NO : 2-76A/3 AT KADAMALAIKUNTU, MEKKAMANDAPAM POST ON
RE. SURVEY. NO: 2/12A OF THUCKALAY VILLAGE IN KALKULAM TALUK, VILAVOOR TOWN PANCHAYAT, KANYAKUMARI DISTRICT

NAME OF OWNER : Mr. AGASTIN KUMAR
S/o. ABRAHAM

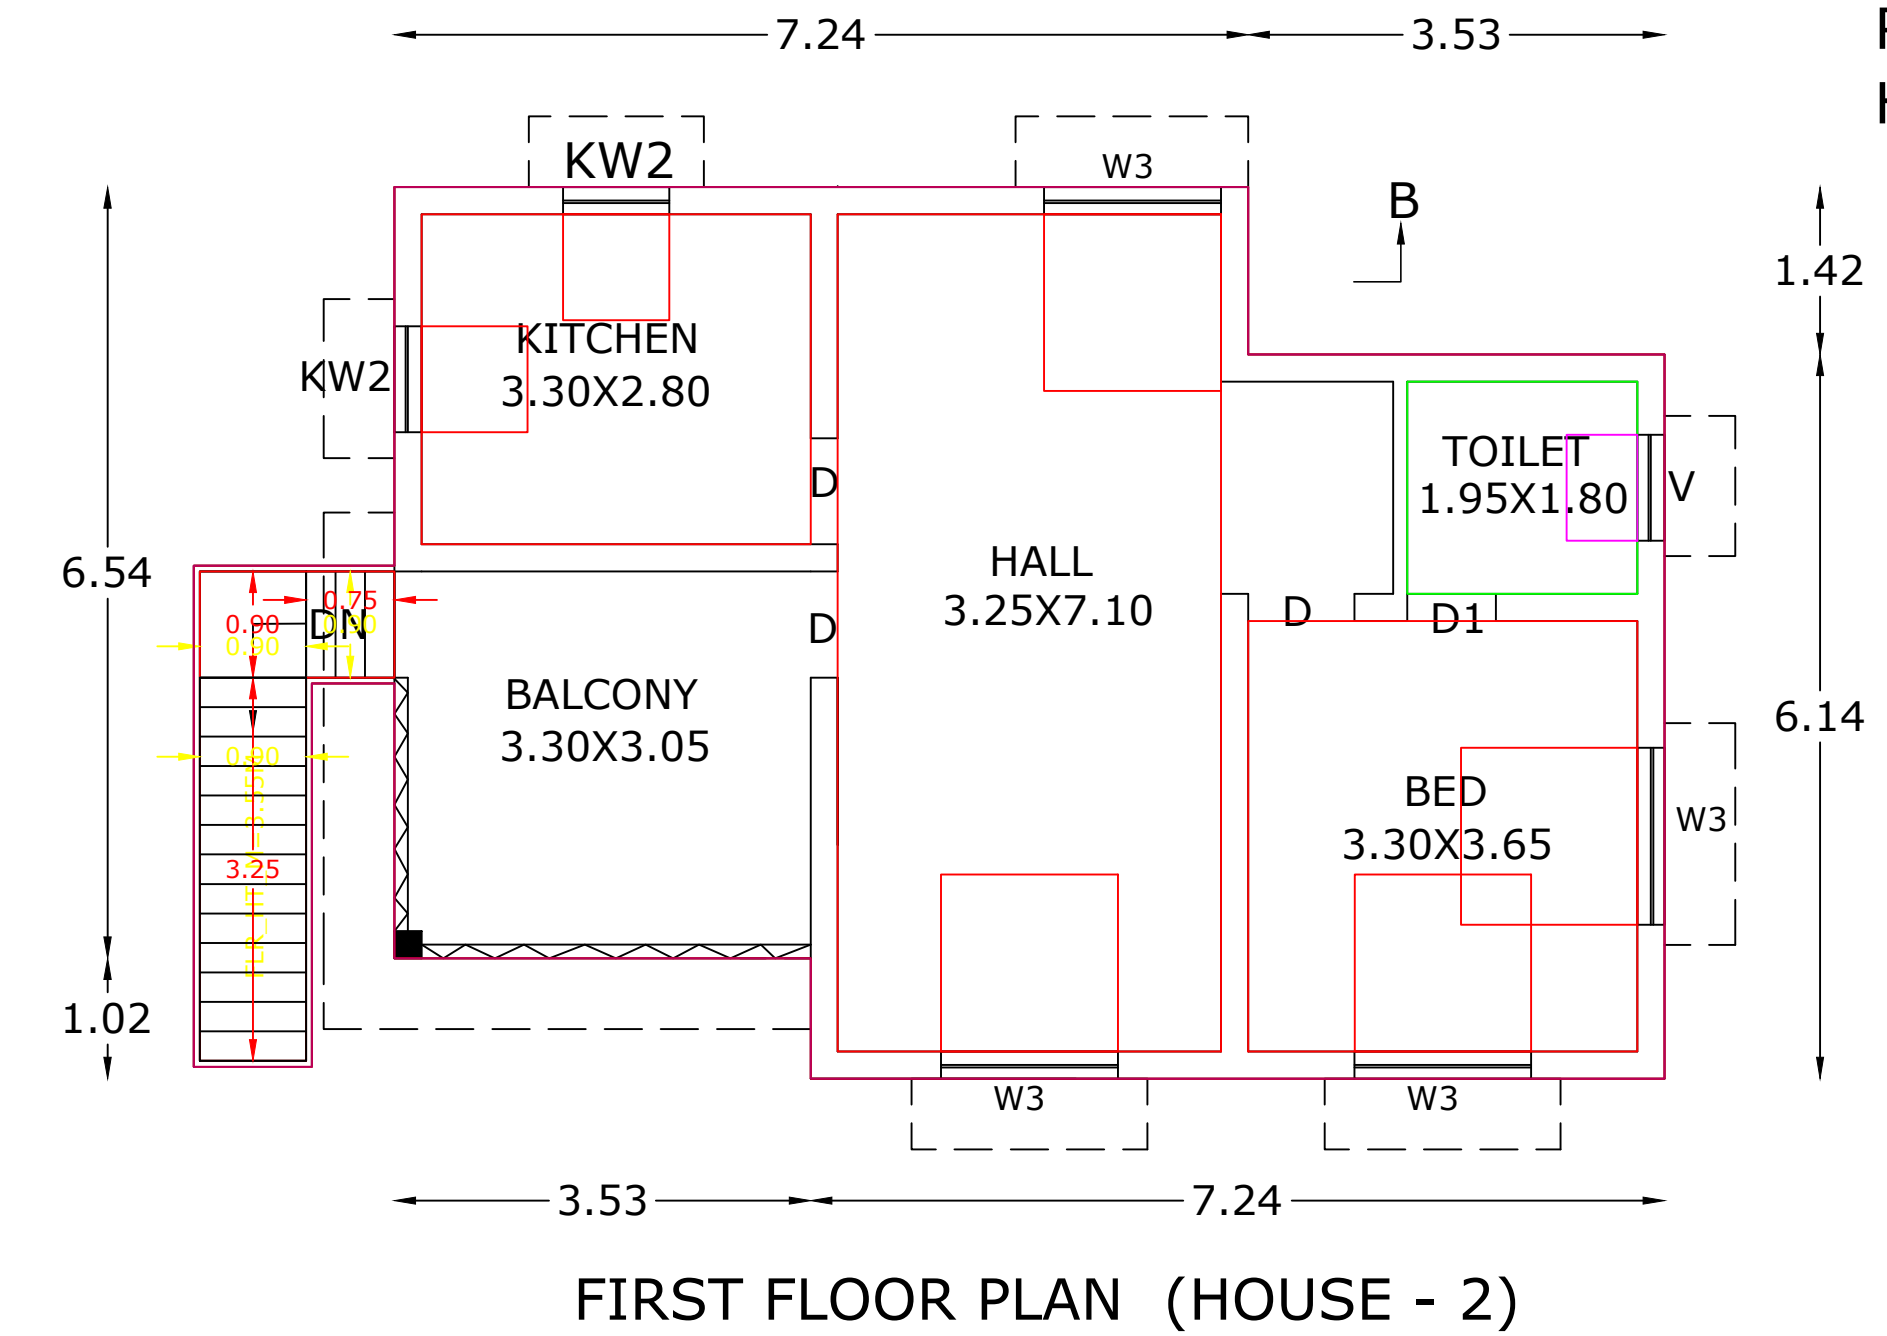

PLAN_INFO
WATER_BODIES_BEYOND_15M=NO
RESERVE_FOREST_WOODED_LAND_BEYOND_150M=NO
BLDG_LENGTH_MORETHAN_10M=NO
BURIAL_PLACE_BEYOND_90M=NO
IS_SWIMMING_POOL_EXISTS=NO
CRZ=NO
SECURITY_ZONE=NO
SINGLE_FAMILY_BLDG=YES
RWH_DECLARED=YES
LAND_USE_ZONE=RESIDENTIAL
FIRE_PROTECTION_AND_FIRE_SAFETY_REQUIREMENTS=NO
JURISDICTION_TYPE=PANCHAYAT
OSR_APPLICABLE=NO
PREMIUM_FSI_REQUIRED=NO
IS_APPROVED_LAYOUT=YES
AREA_TYPE=OTHERS
IF_HERITAGE_TOWN_LESSTHAN_1KM_RADIUS=NO
PLOT_NO=NO
PLOT_AREA_M2=170.98
AS_AT_SITE=170.99
FMB_OR_PLR=170.98
AS_PER_DOCUMENT=170.98
ACCESS_WIDTH_M=12.00
ROAD_WIDTH=4.00
ROAD_LENGTH=150
MIN_PLOT_DEPTH=12.00
MIN_PLOT_WIDTH=14.20
AVG_PLOT_DEPTH=12.00
AVG_PLOT_WIDTH=14.20
PATTA_NO=7837
SURVEY_NO=2/12A
VILLAGE=THUCKALAY
TALUK=KALKULAM
DISTRICE=KANNIYAKUMARI

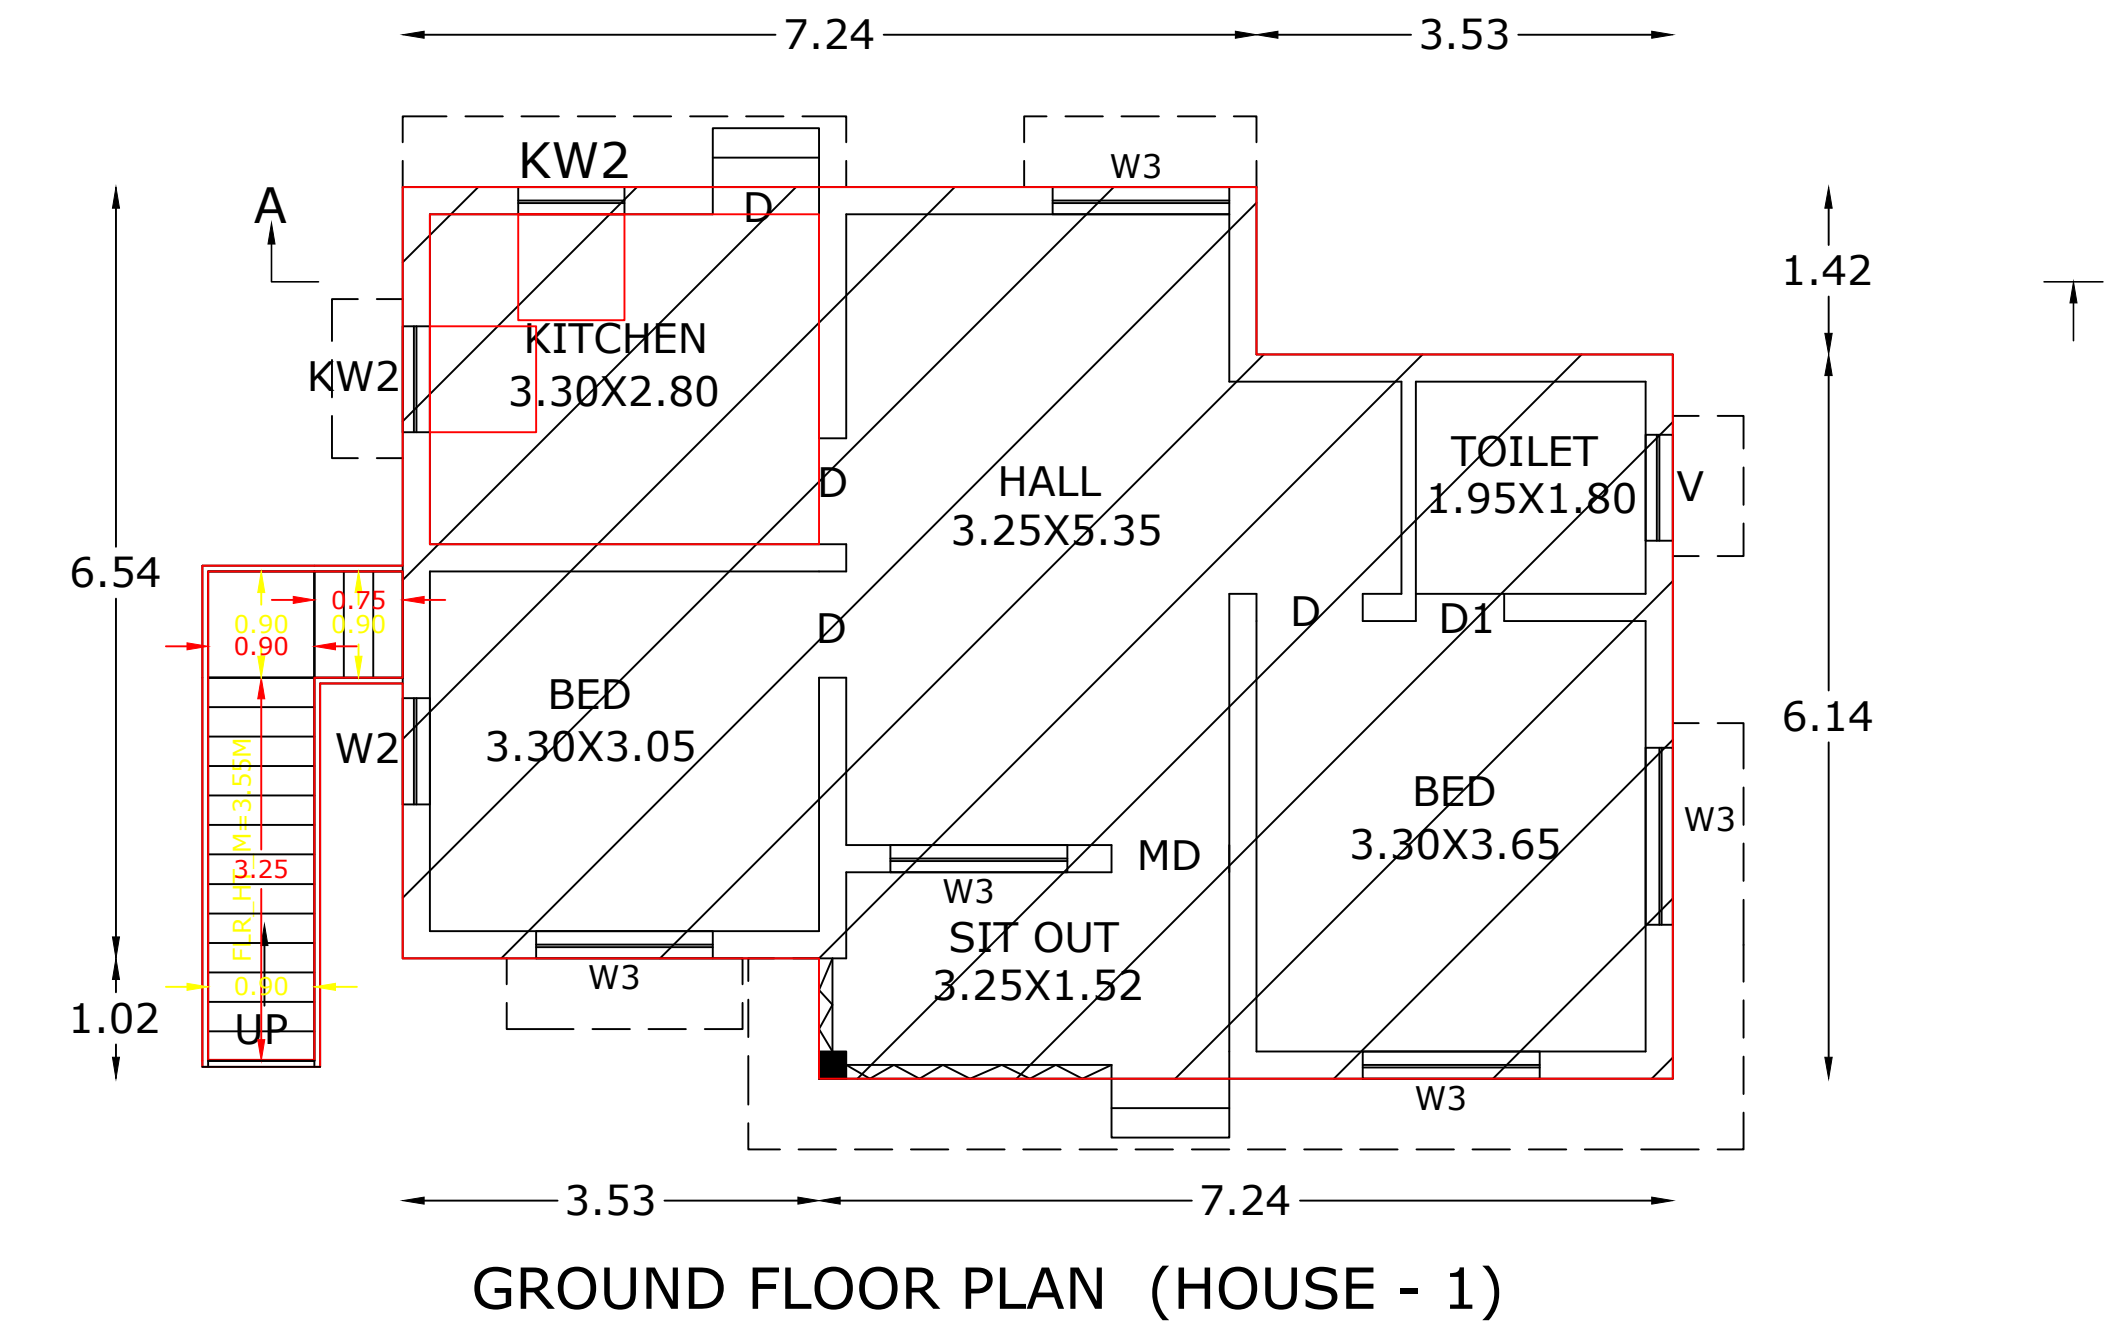

JOINERY DETAILS	
MD	: MASTER DOOR : 1.00 X 2.10
D	: DOOR : 0.90 X 2.10
D1	: DOOR : 0.75 X 2.10
W3	: WINDOW : 1.50 X 1.50
W2	: WINDOW : 0.90 X 1.50
KW3	: KITCHEN WINDOW : 1.50 X 0.90
V	: VENTILATOR : 0.90 X 0.60

REFERENCE		
	PLINTH AREA	FLOOR AREA
FIRST FLOOR ADDITIONAL (HOUSE - 2)	72.81 M ² 783.72 SQ. FT	59.78 M ² 643.47 SQ. FT
GROUND FLOOR EXISTING (HOUSE - 1)	72.81 M ² 783.72 SQ. FT	60.36 M ² 649.71 SQ. FT
TOTAL AREA	145.62 M ² 1567.44 SQ. FT	120.14 M ² 1293.18 SQ. FT

FSI = 0.42	PLOT COVERAGE = 42.58%
------------	------------------------

AREA OF SITE : 2/12A
= 4.225 CENTS, 170.98 M², 1840.41 SQ.FT

VACANT AREA : 98.17 M², 1056.69 SQ.FT

SIGNATURE OF OWNER

ENGINEER

Er. J. Christin Jone
Licenced Building Surveyor
SKY Castle Developers
G.S. Complex, Mekkamandapam J.N.
K.K.Dist. Pin: 629166
Contact : 9962288534
9962288214

