




Mr. Y. VINCENT RAJ,
S/O. Mr. YESUDHASON (Late),
PARNAMURI, SARALVILAI,
KONAMKADU (P.O),K.K DIST.

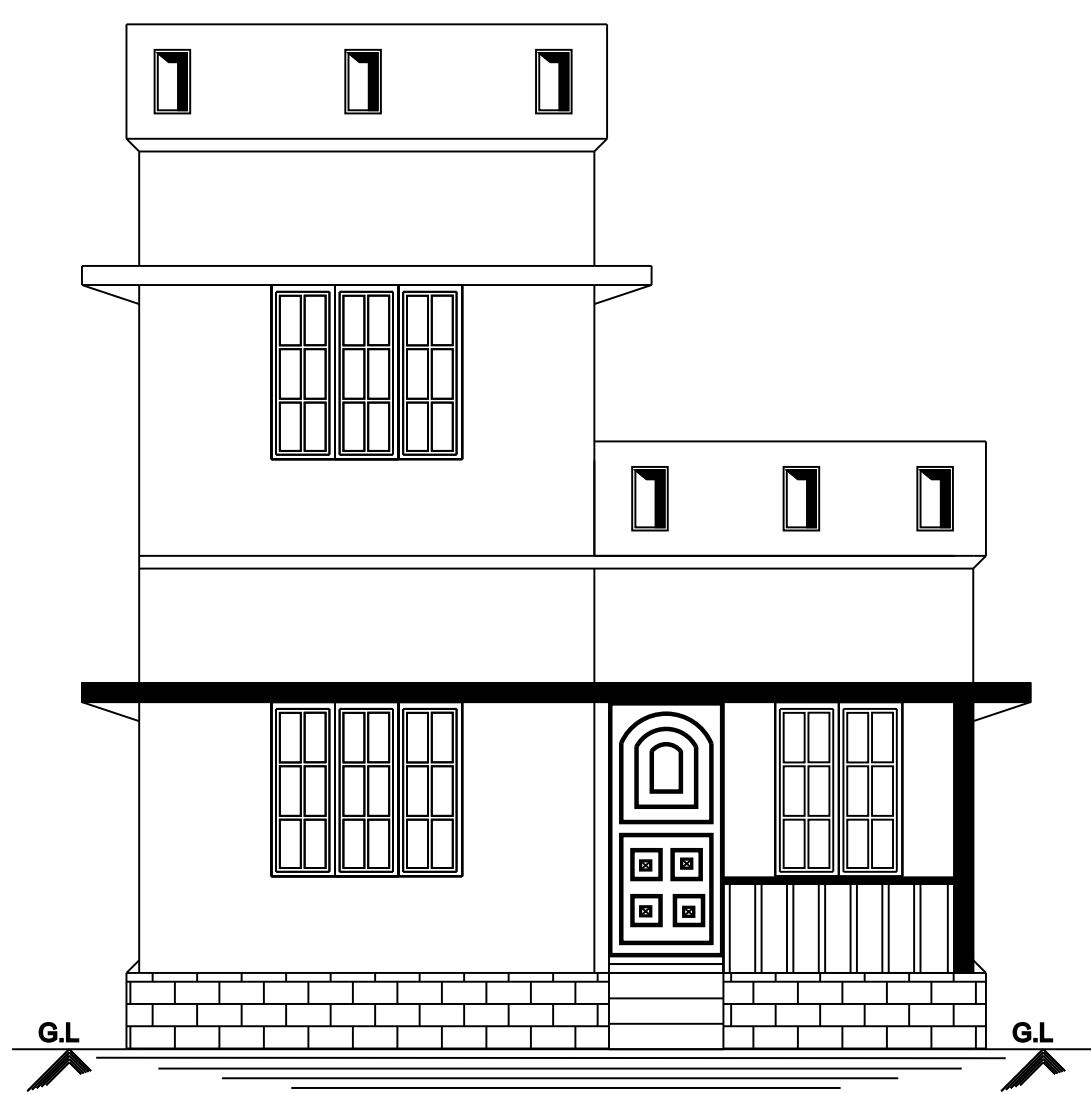


ELEVATION

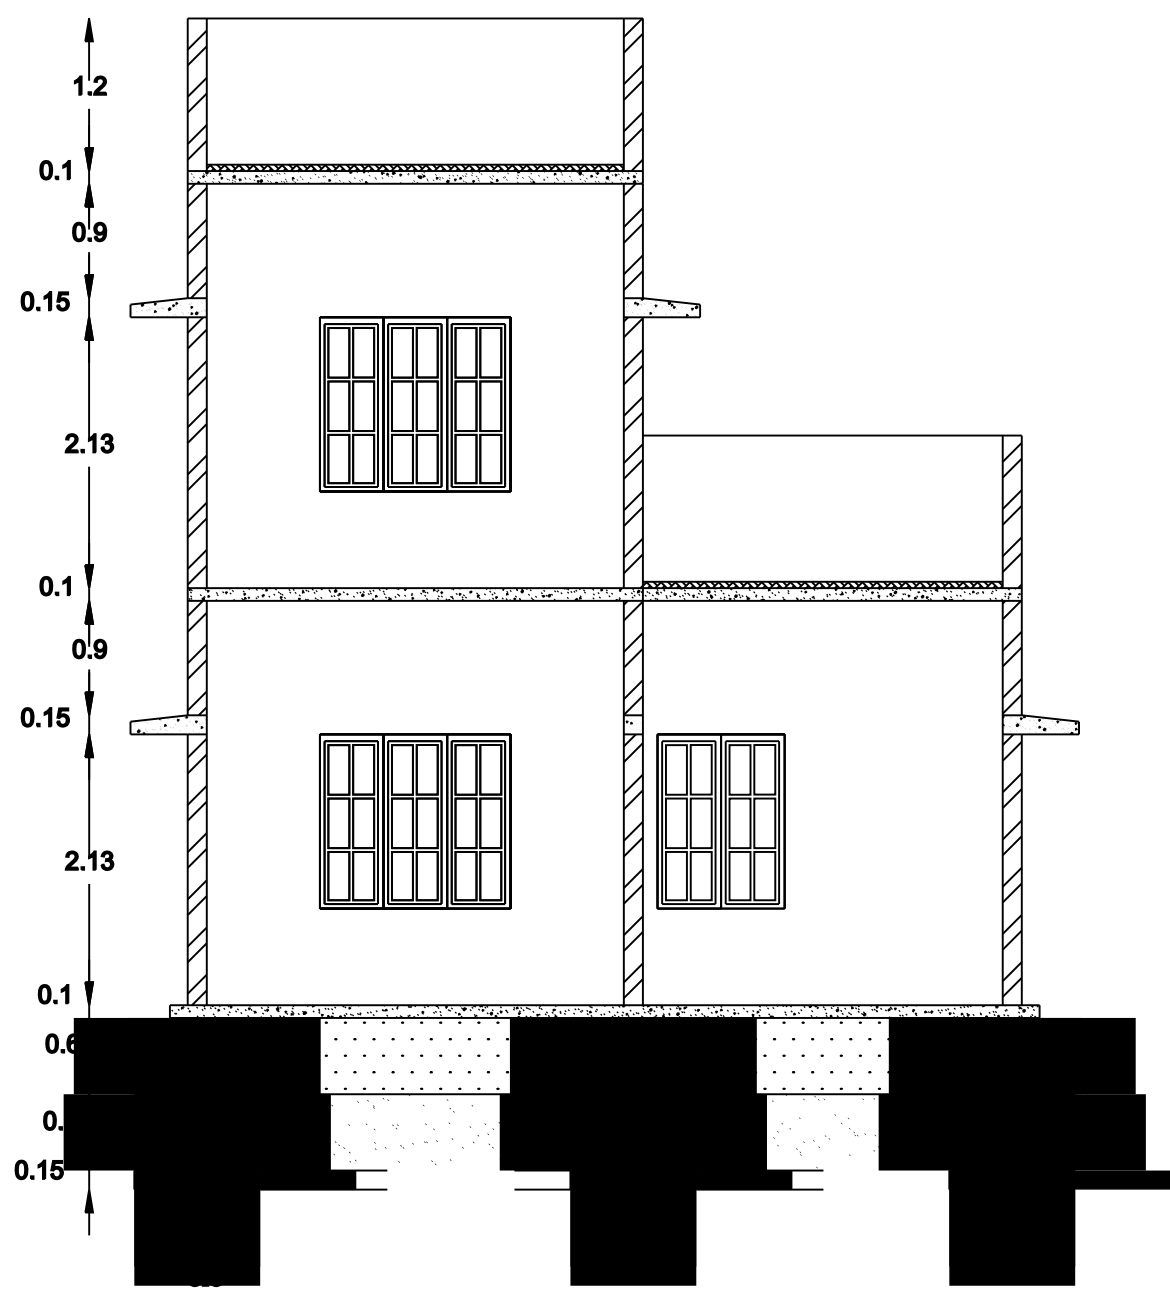

SECTION ON A-B

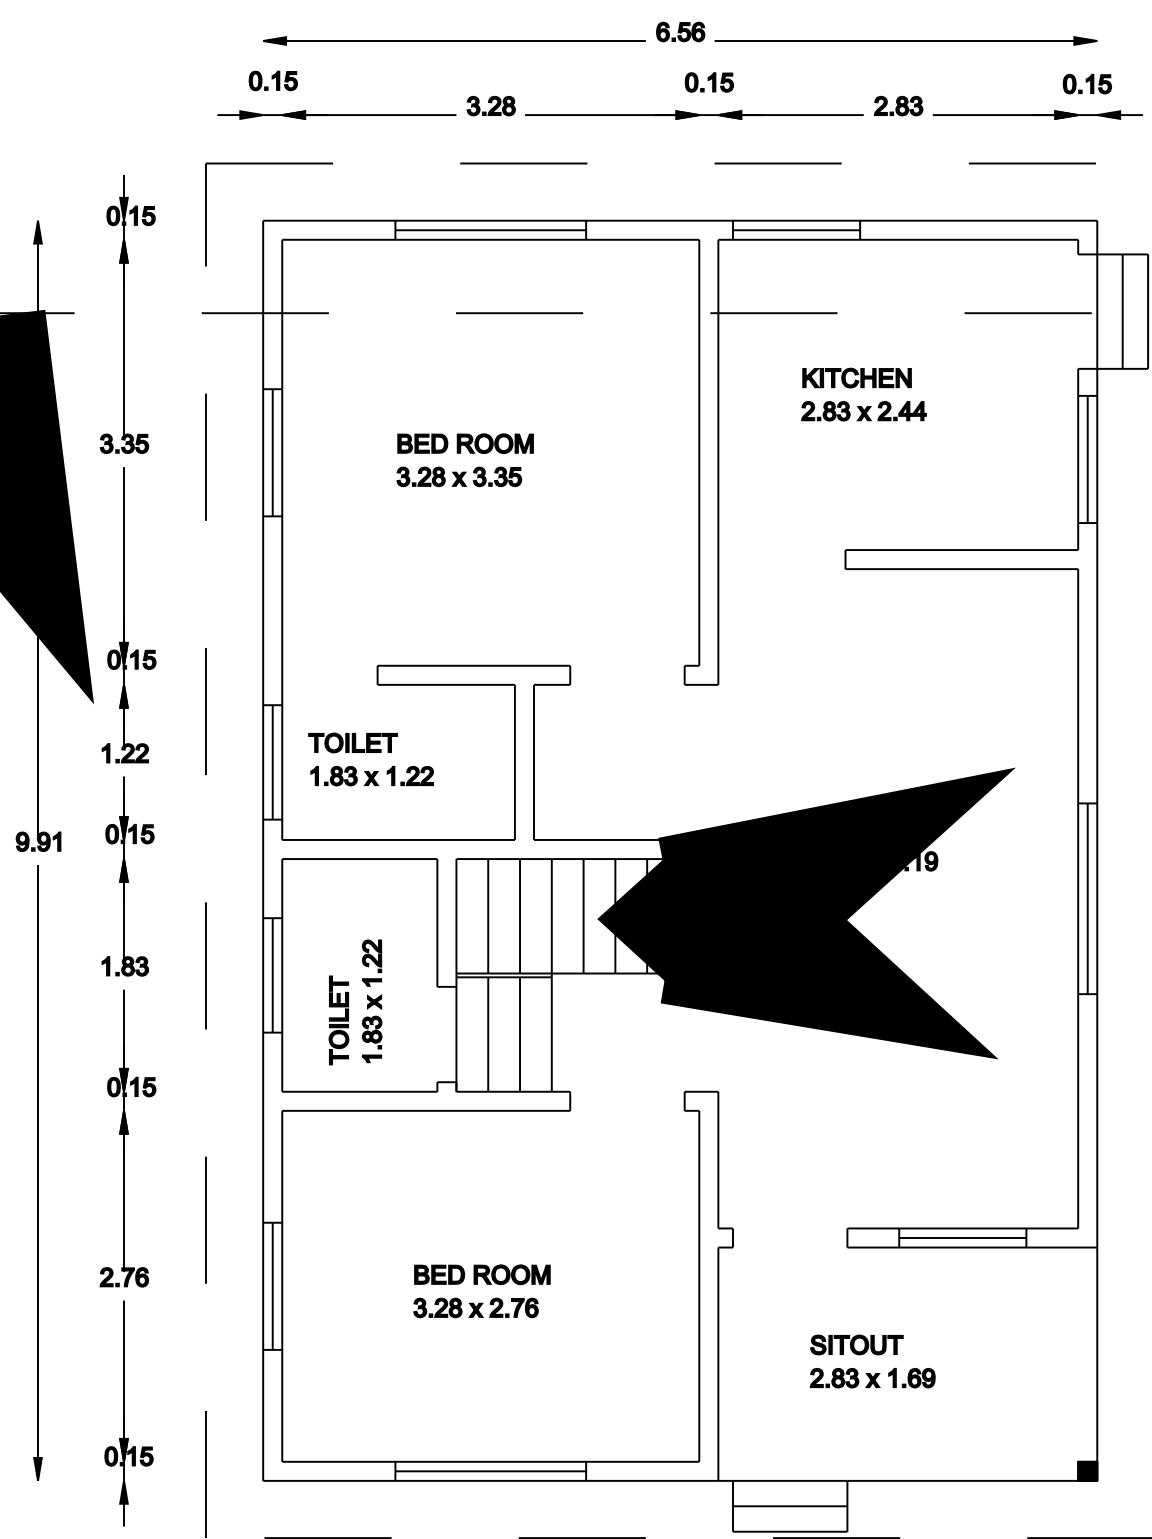



GROUND FLOOR PLAN

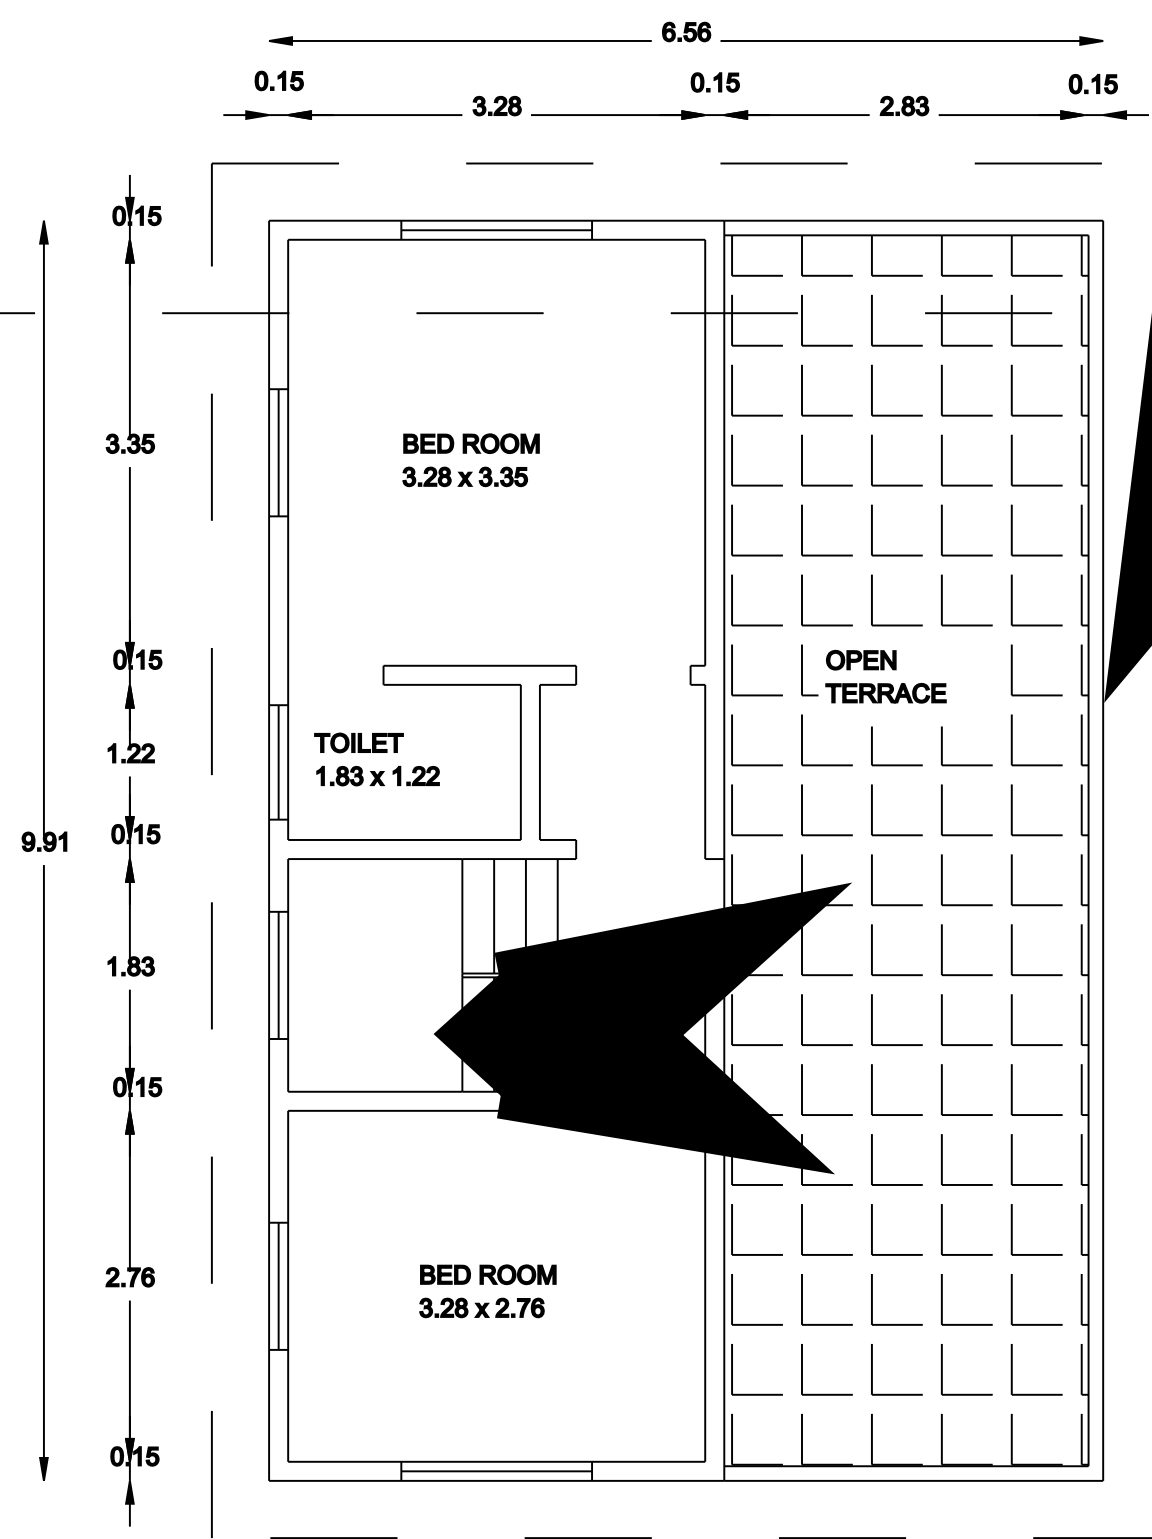


FIRST FLOOR PLAN




WASTE WATER RECYCLING SYSTEM

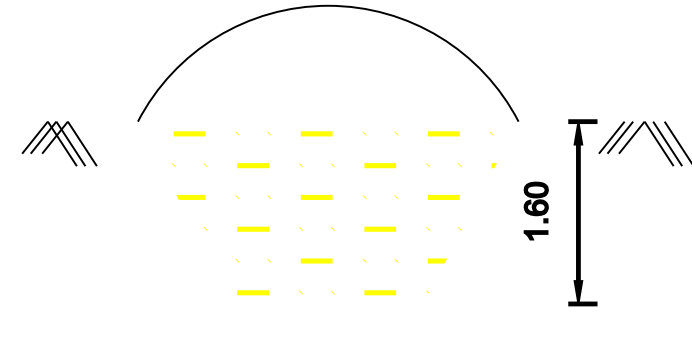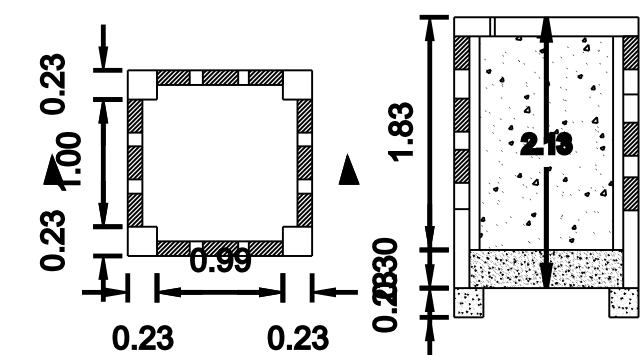

TRIAL PIT SECTION

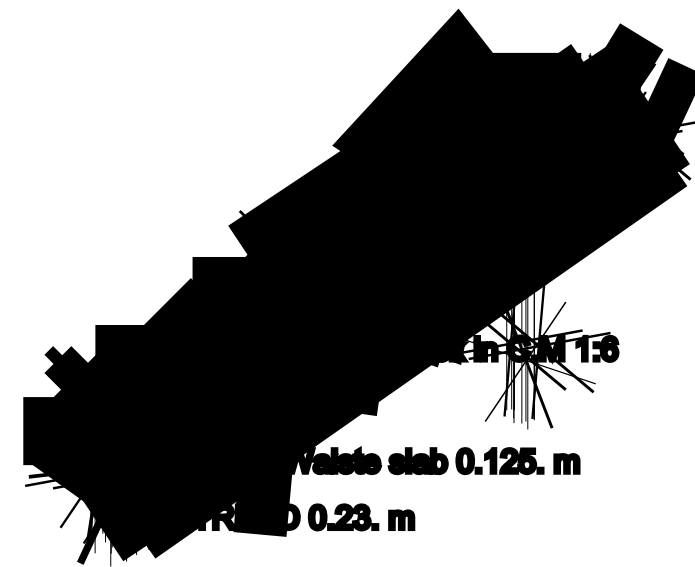

Stair Details

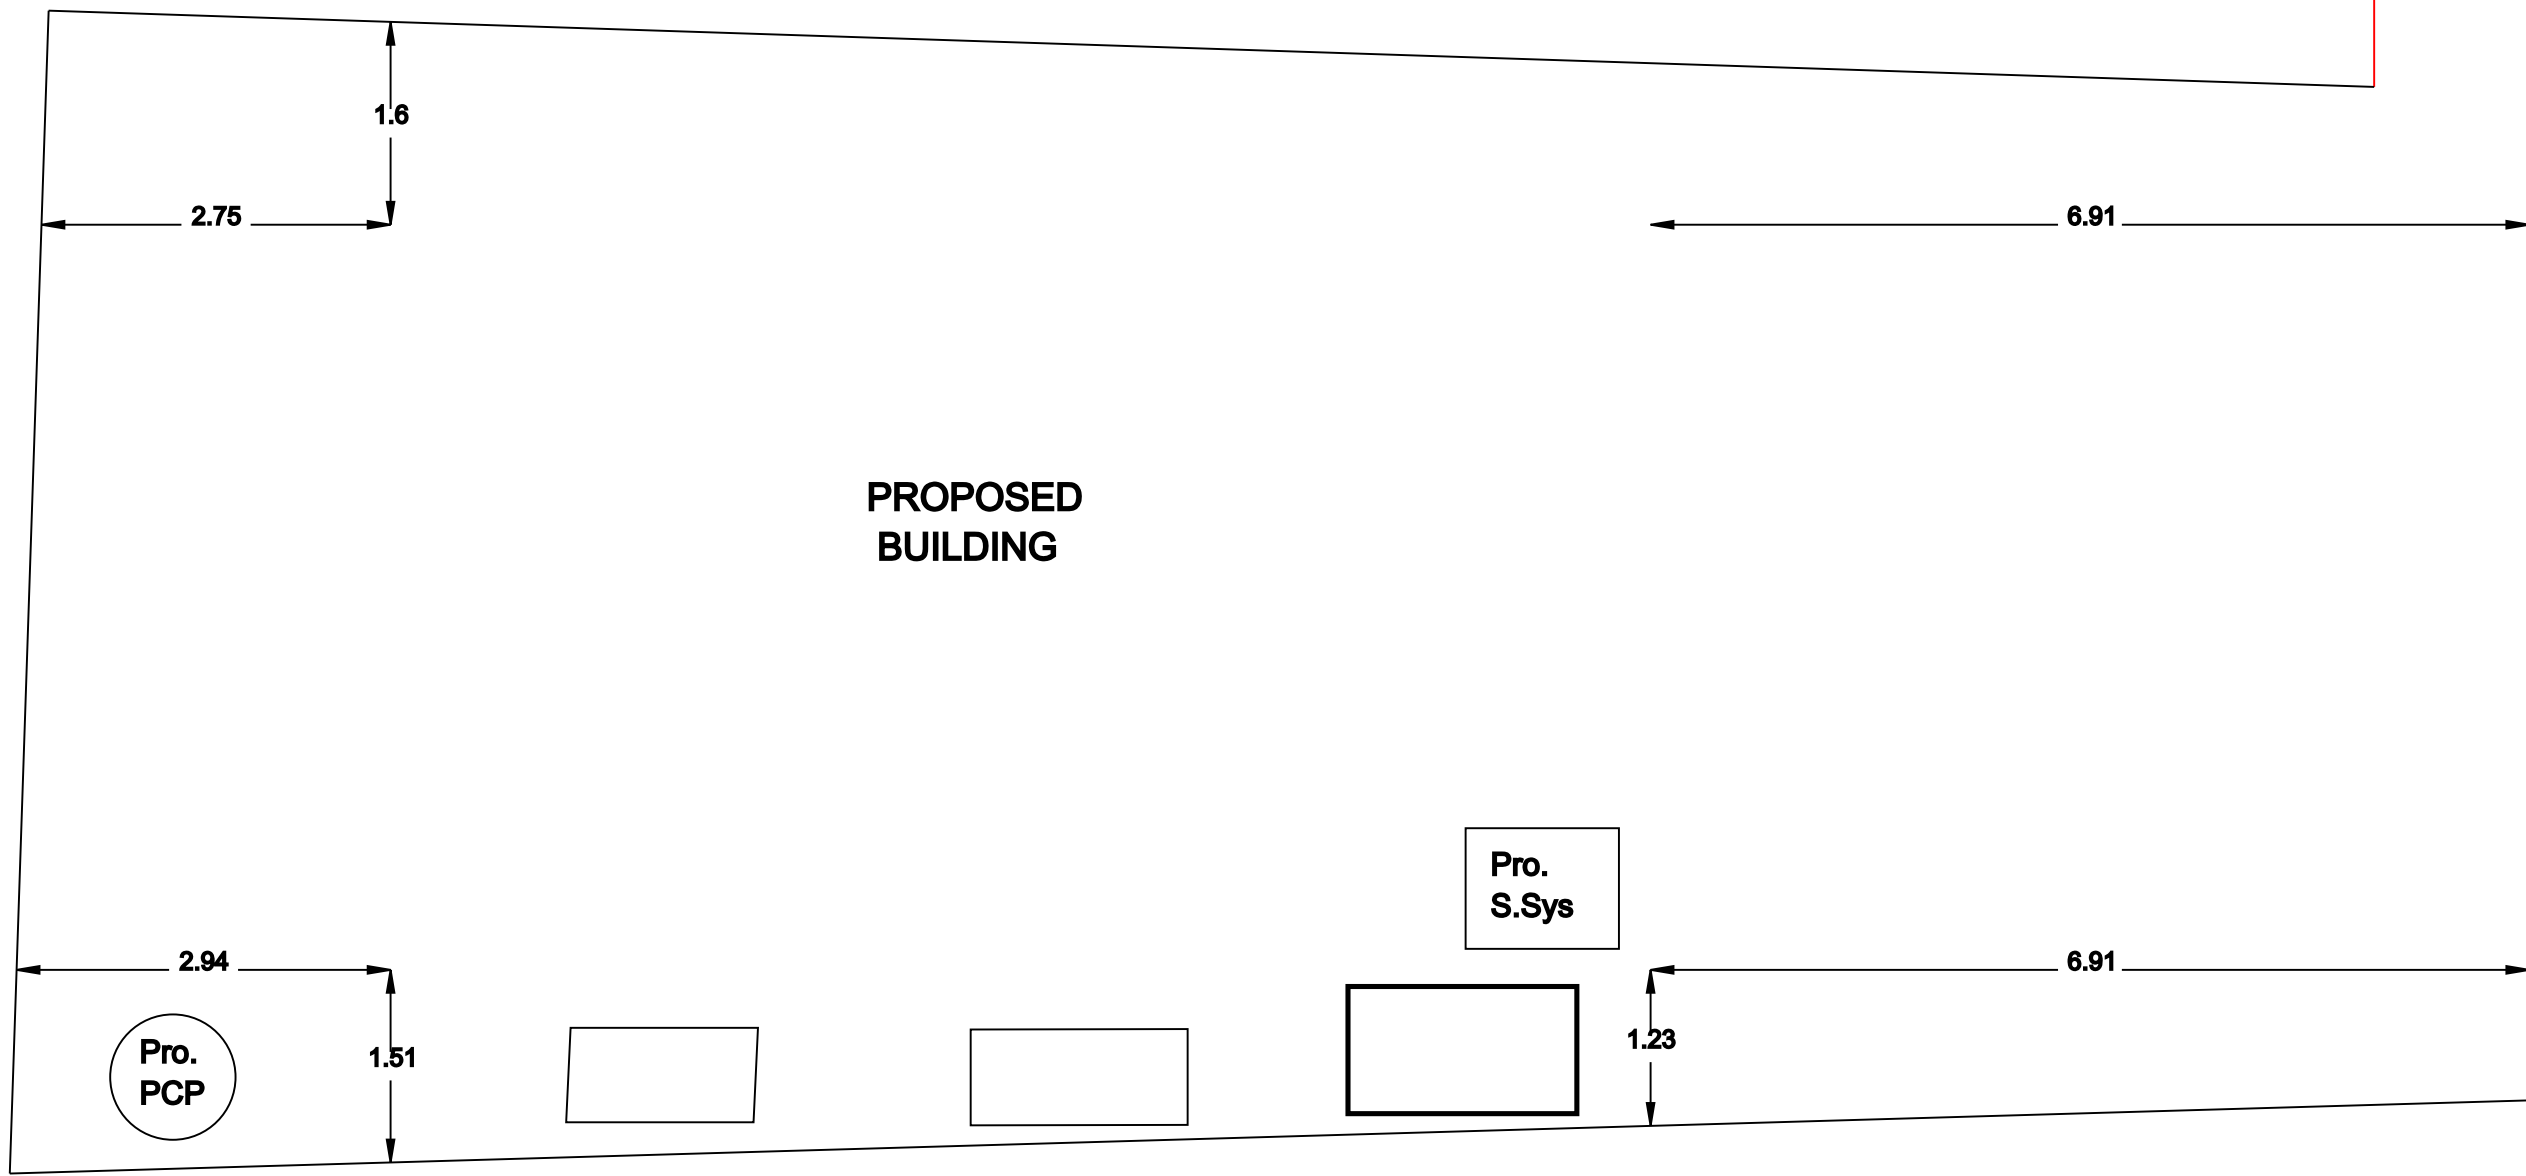

PROPOSED BUILDING