
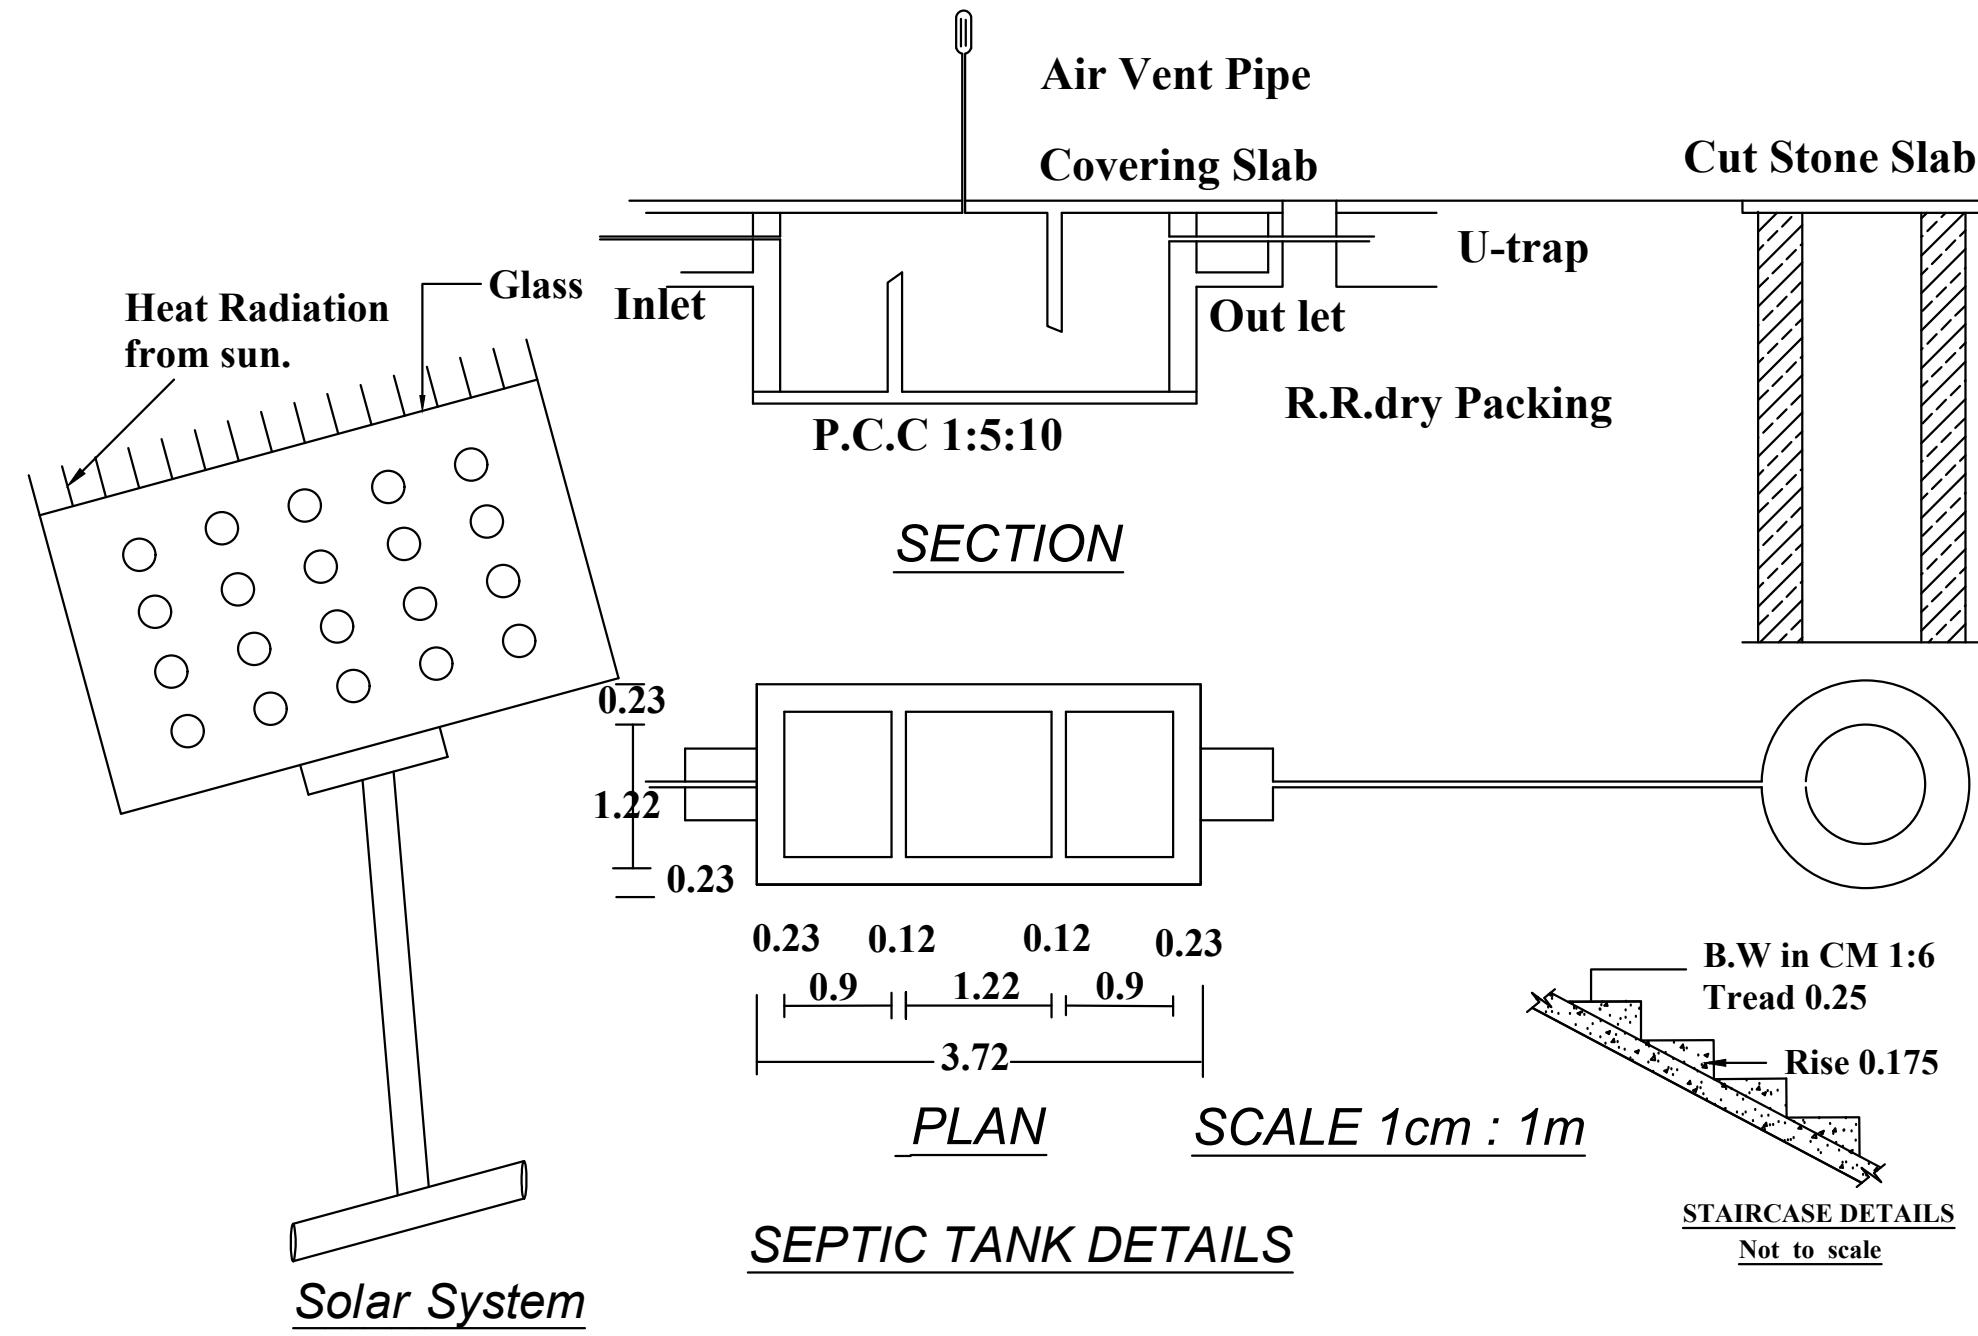
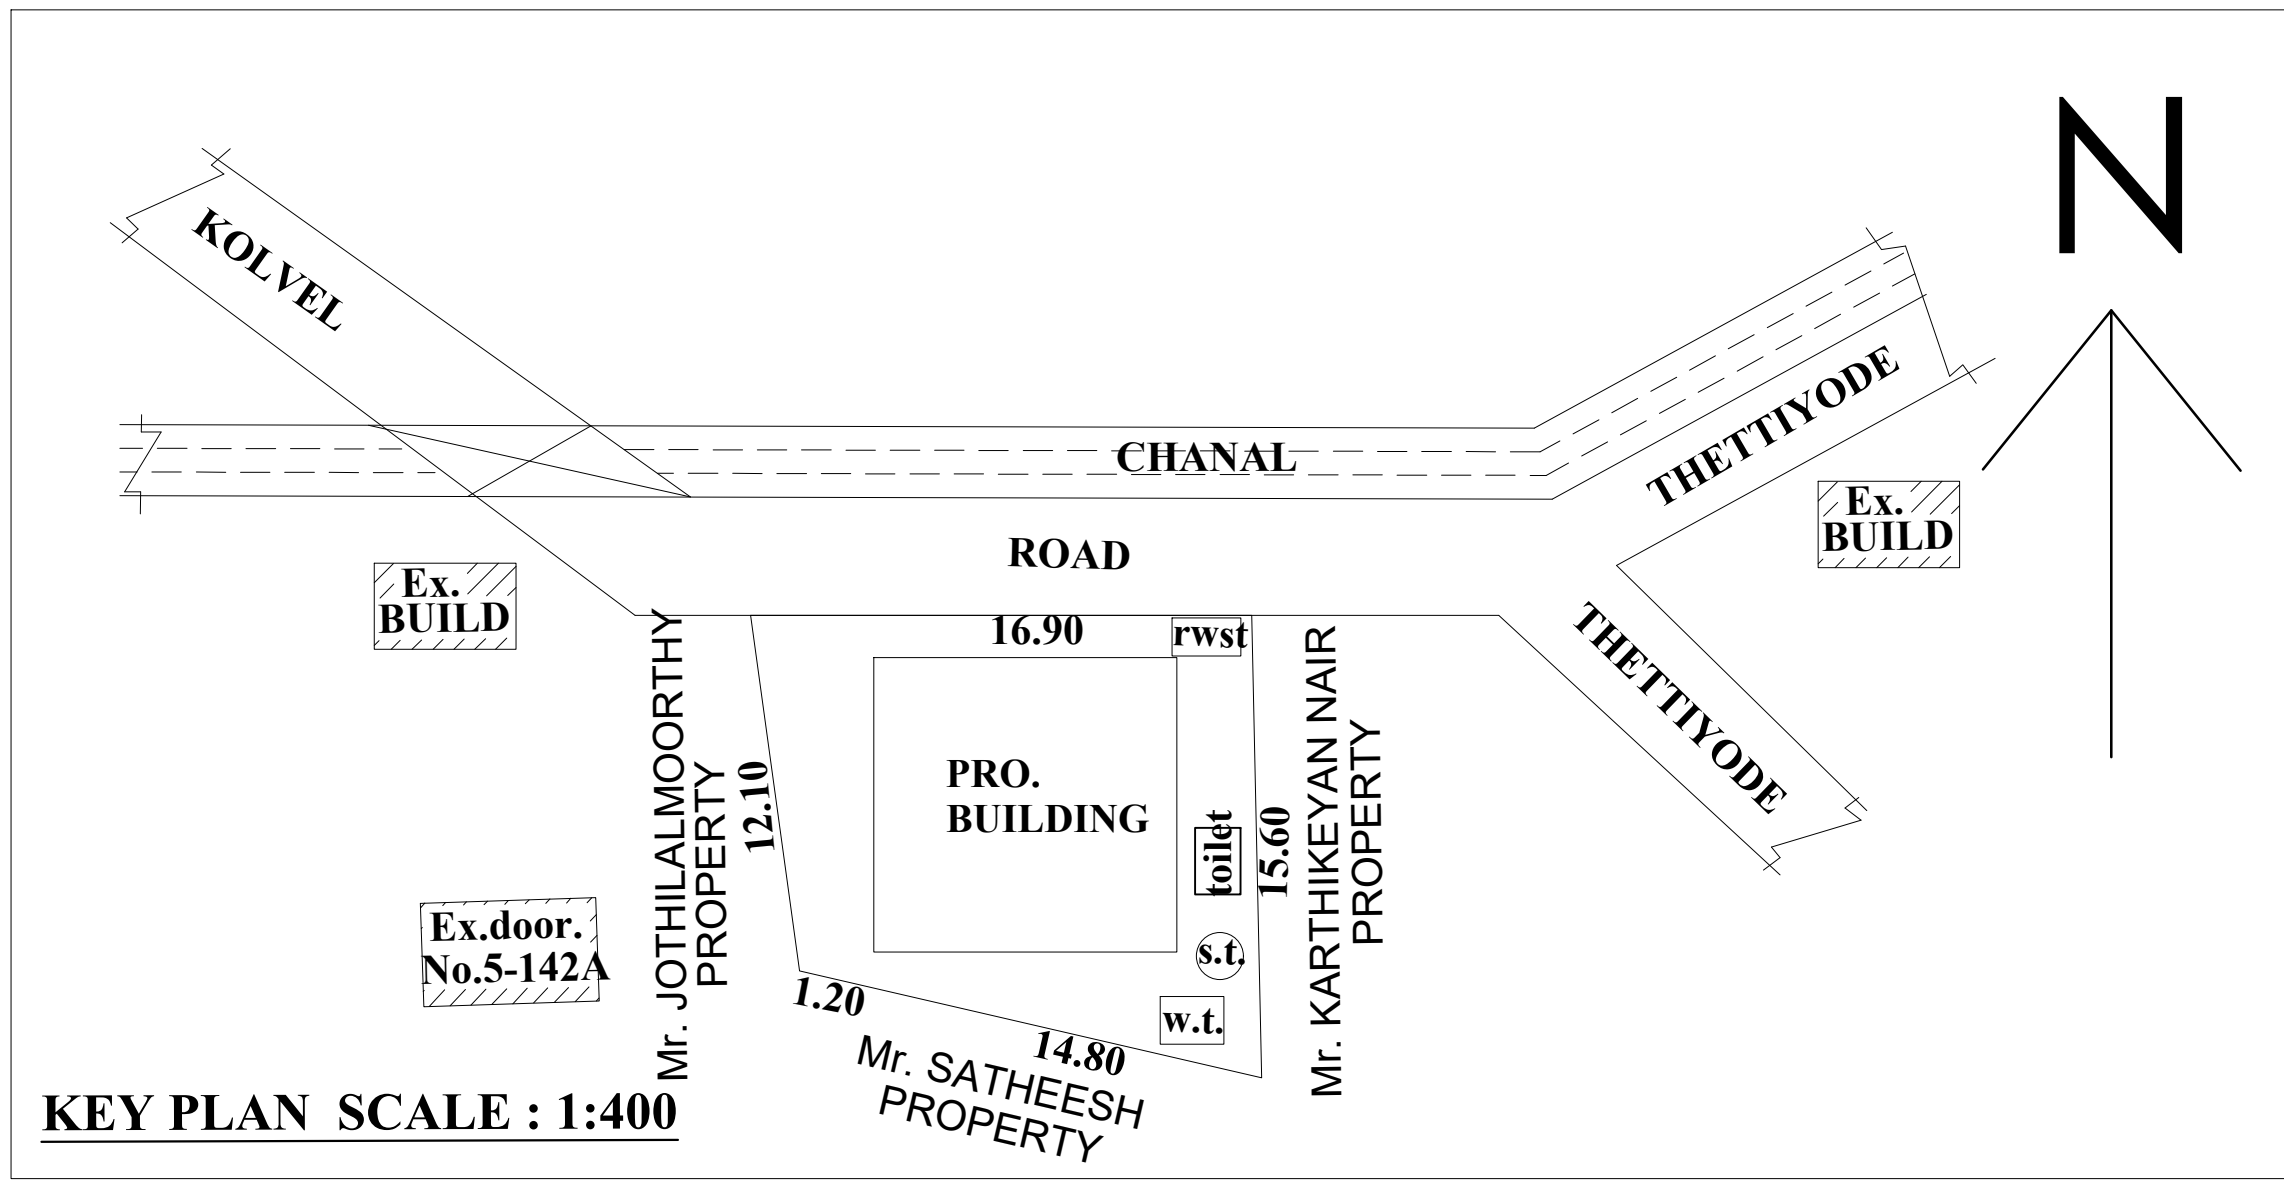
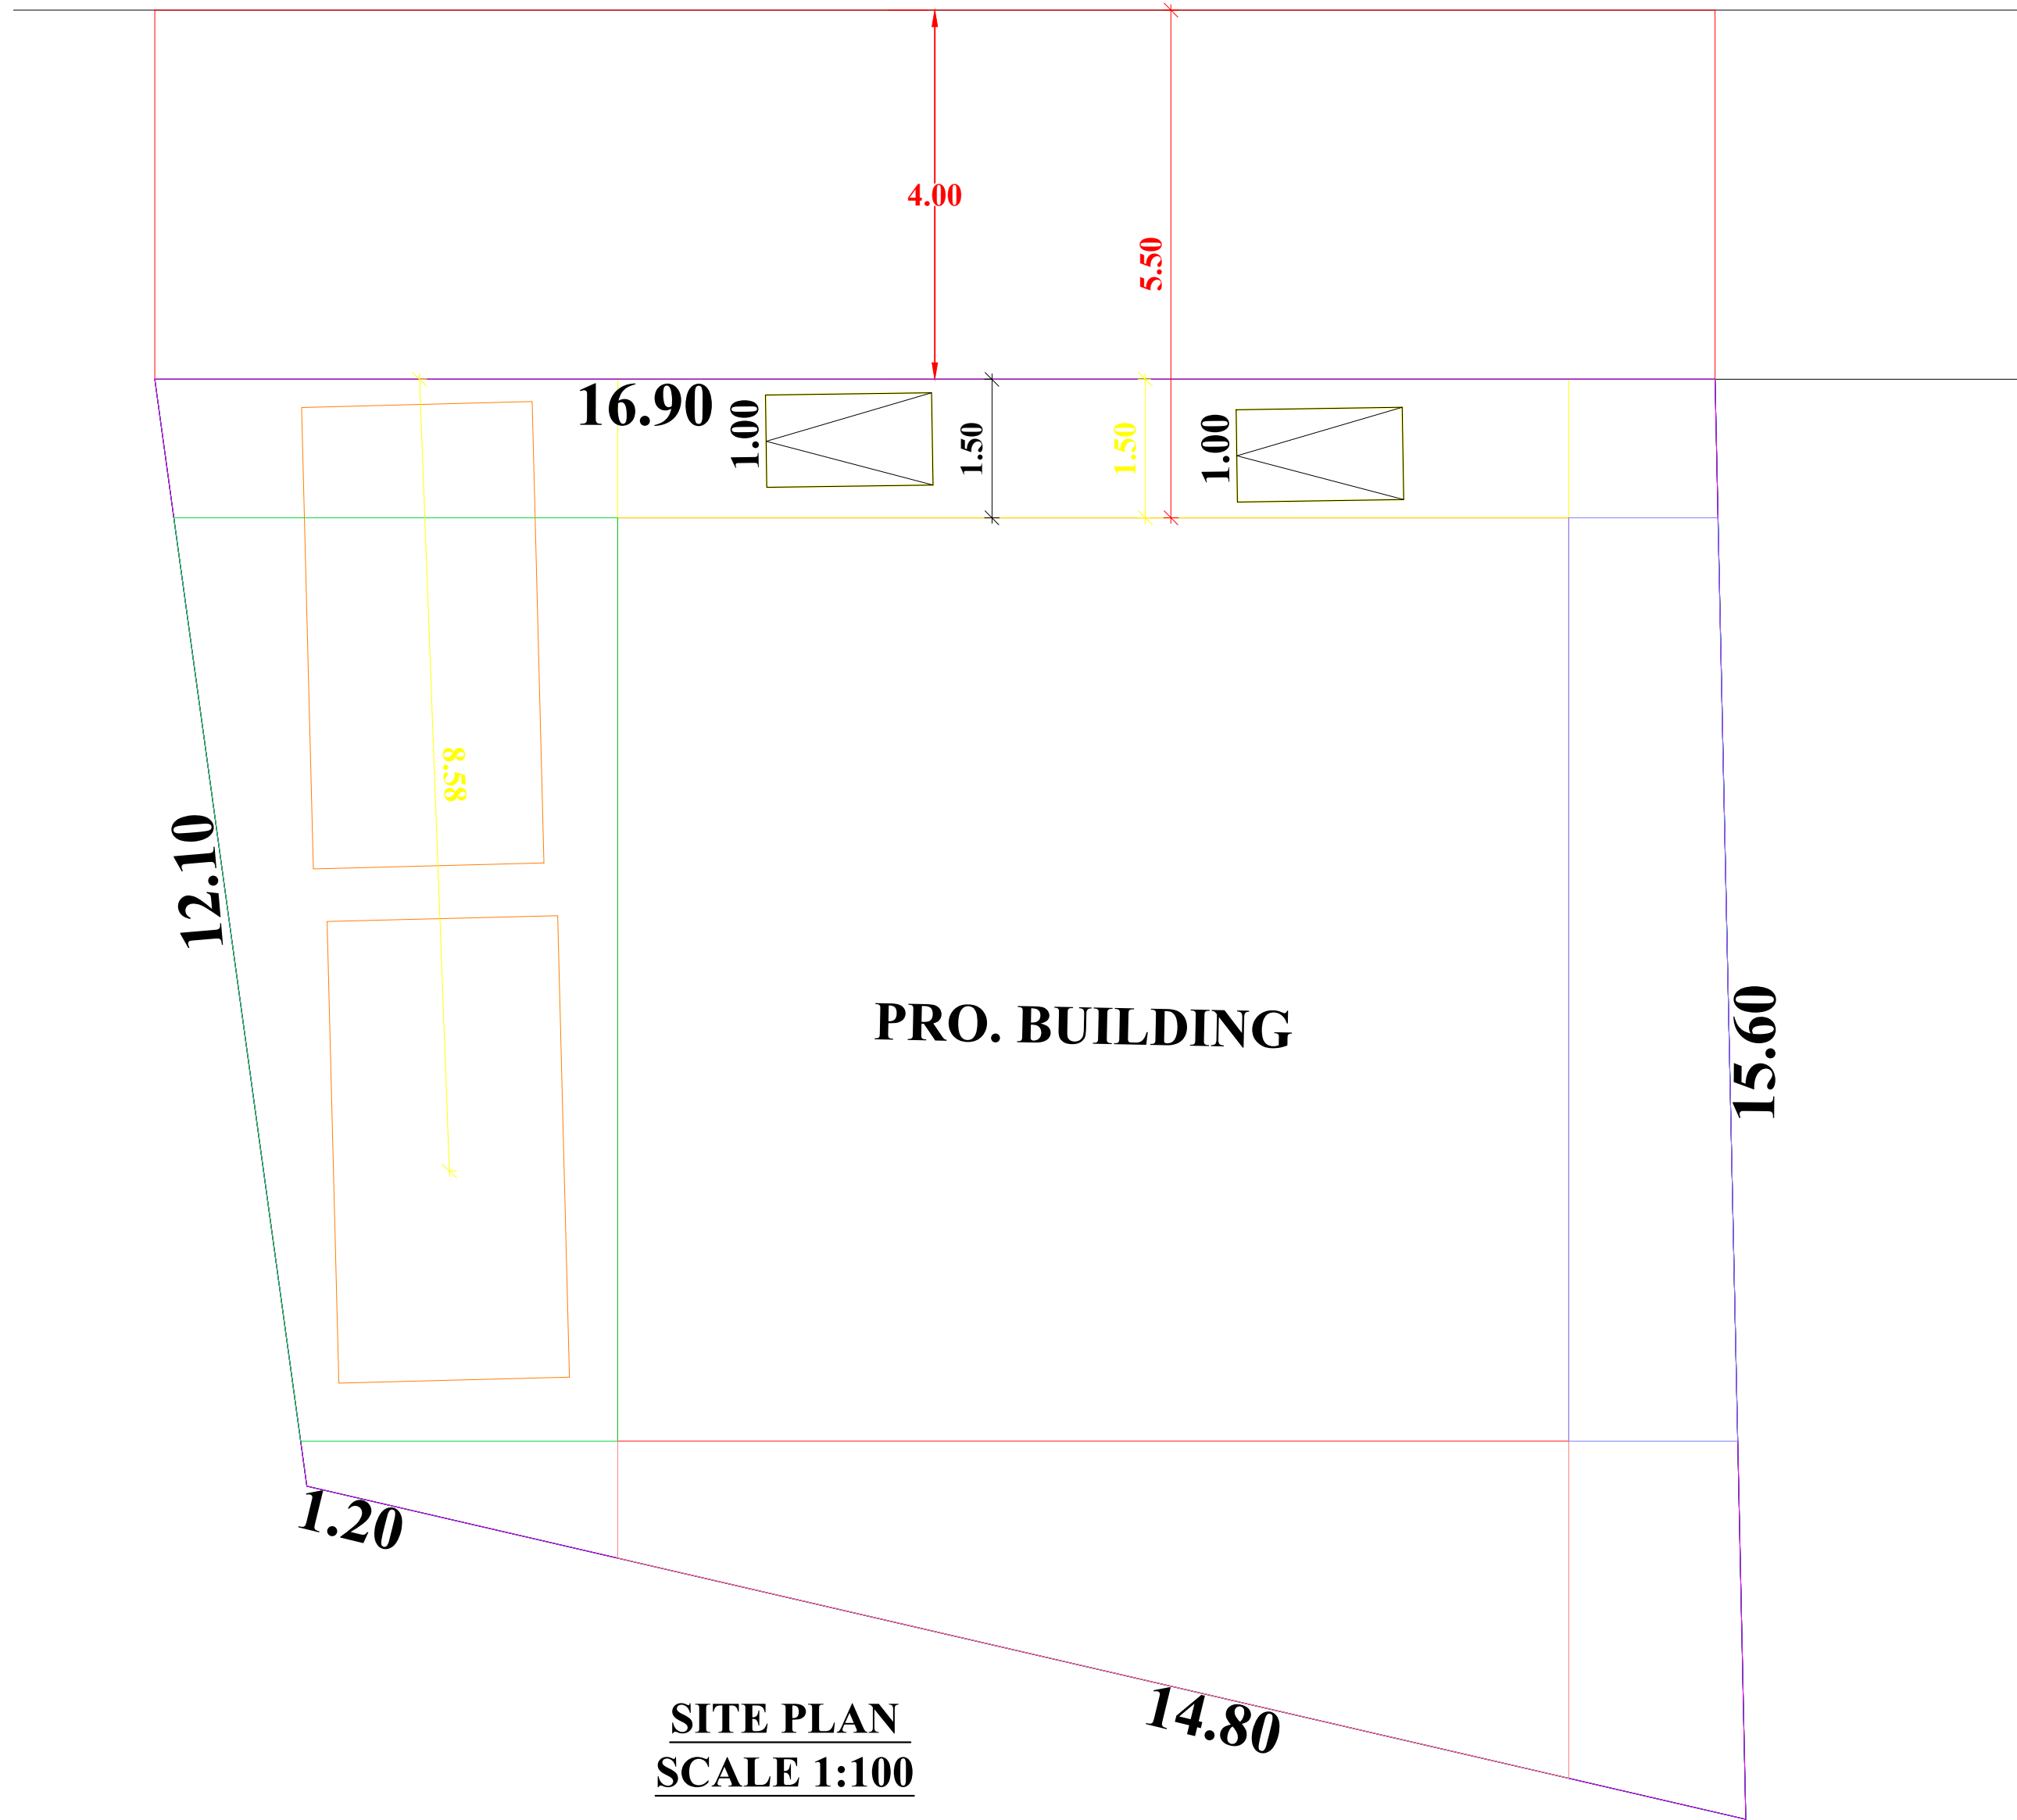
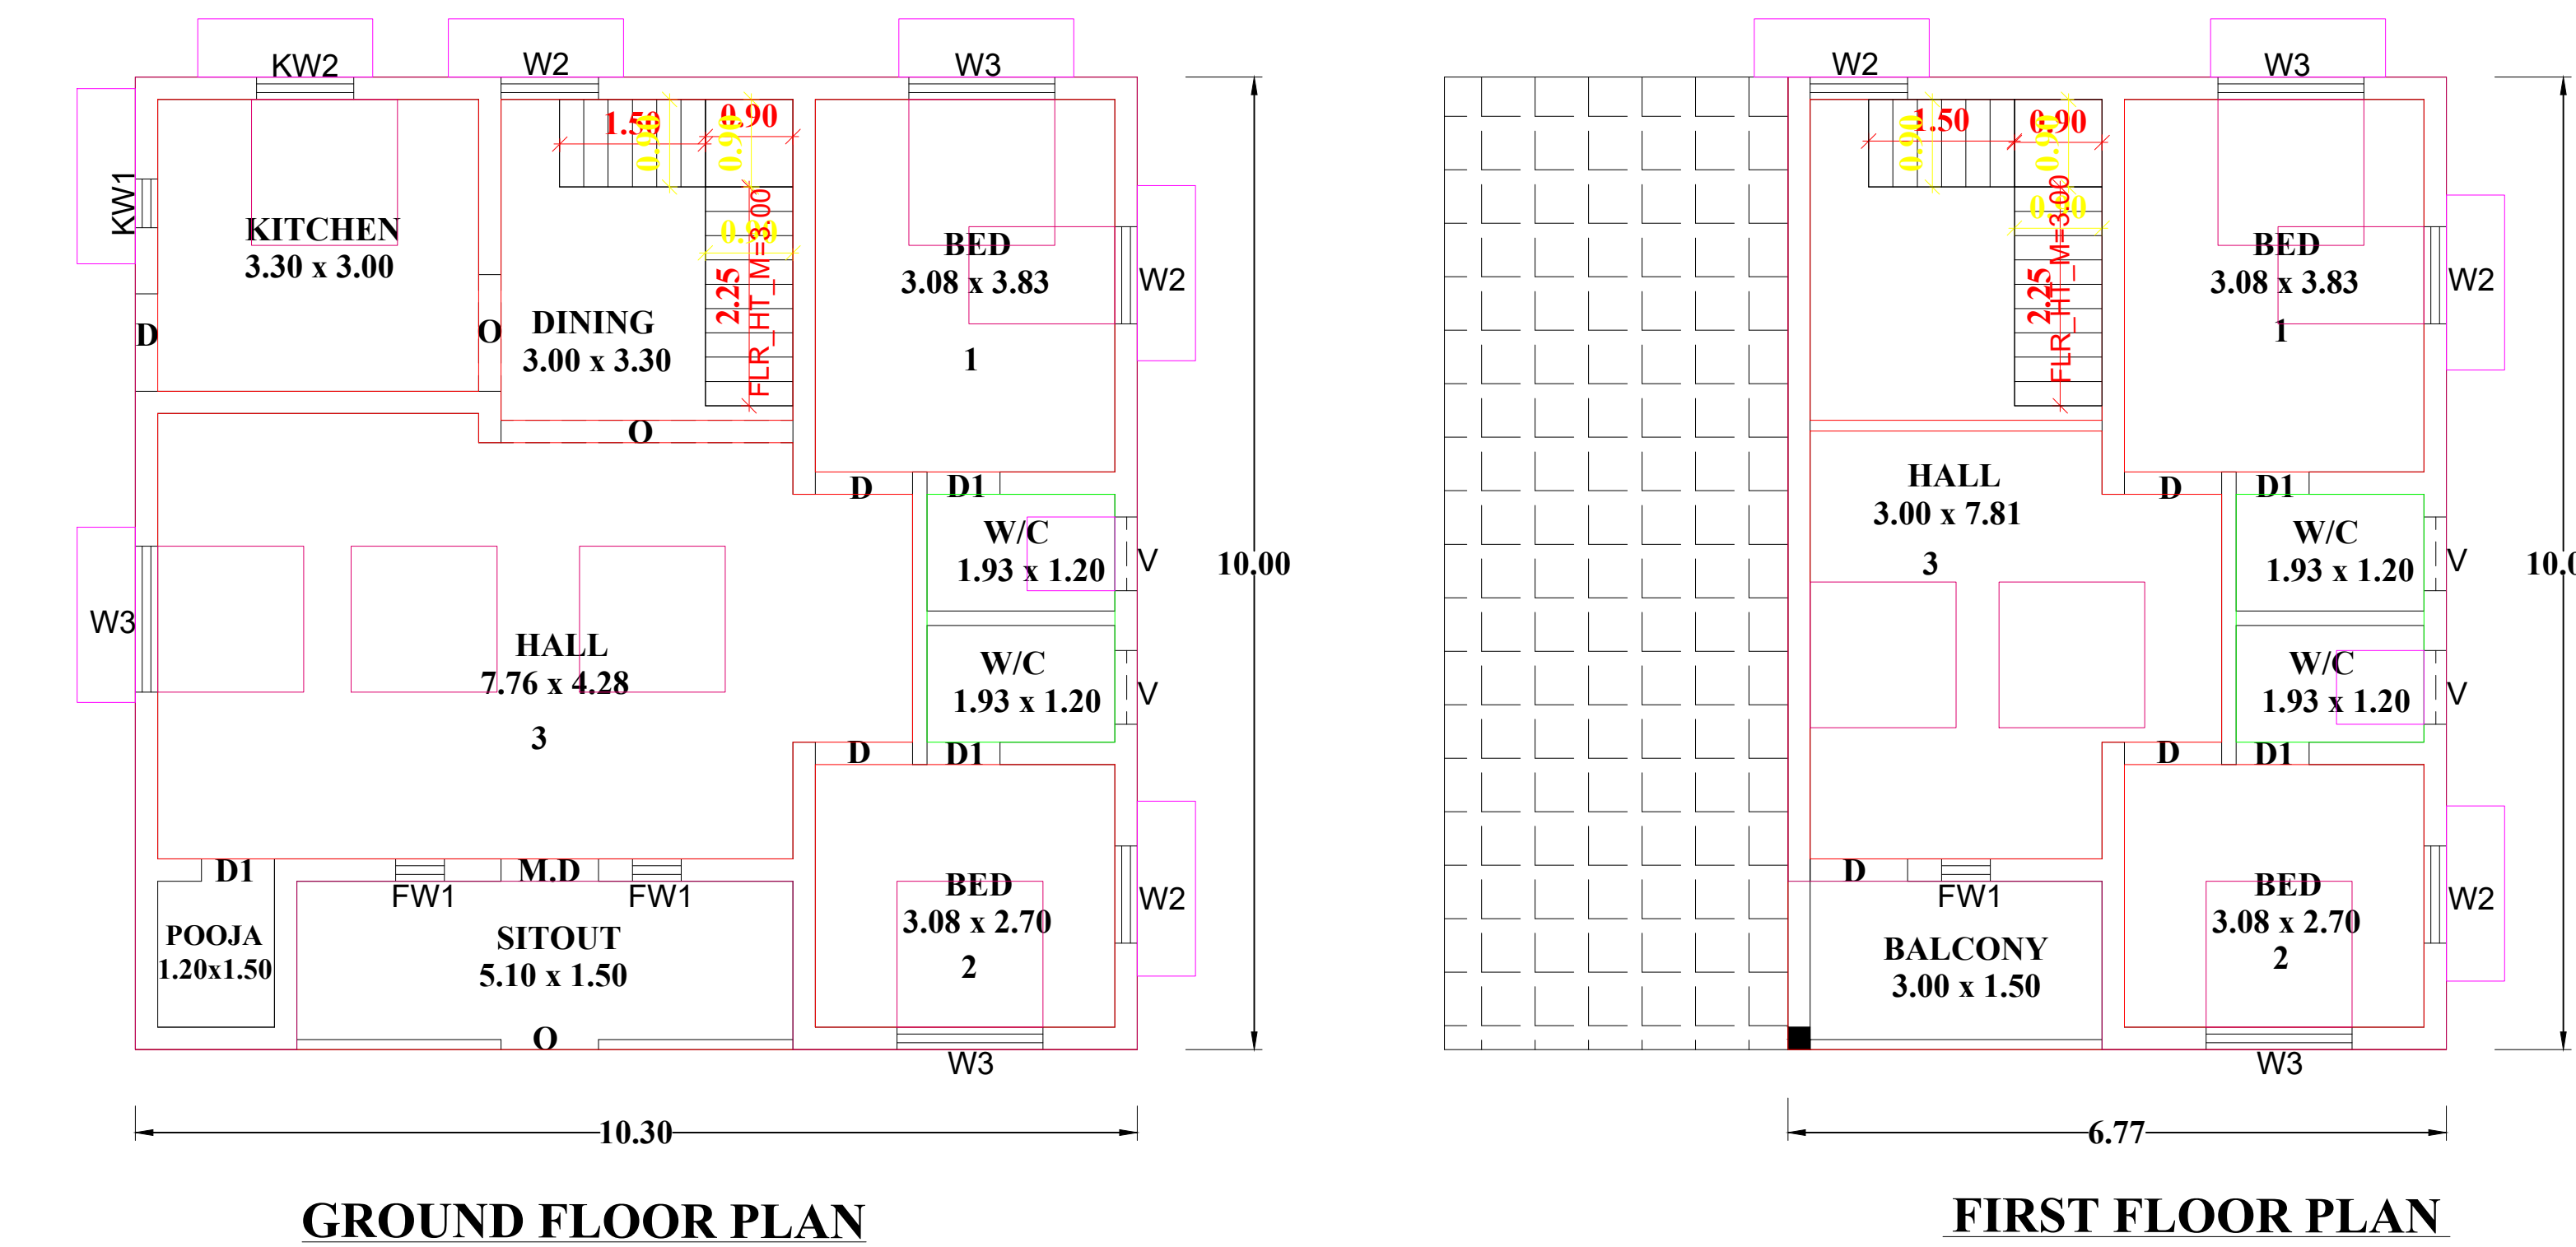


PLAN SHOWING THE PROPOSED CONSTRUCTION OF R.C.C. ROOF GROUND AND FIRST FLOOR RESIDENTIAL

BUILDING IN RE.SY.NO. 768/1C OF KULASEKHARAM 'B' VILLAGE IN THIRUVATTAR TOWN PANCHAYAT.

OWNED BY: Mrs. PRAMEELA.V.R, W/O. Mr. SABARI, MELA THARI, KOLVEL, THIRUVATTAR POST.

THIRUVATTAR TALUK, K.K.DISTRICT.

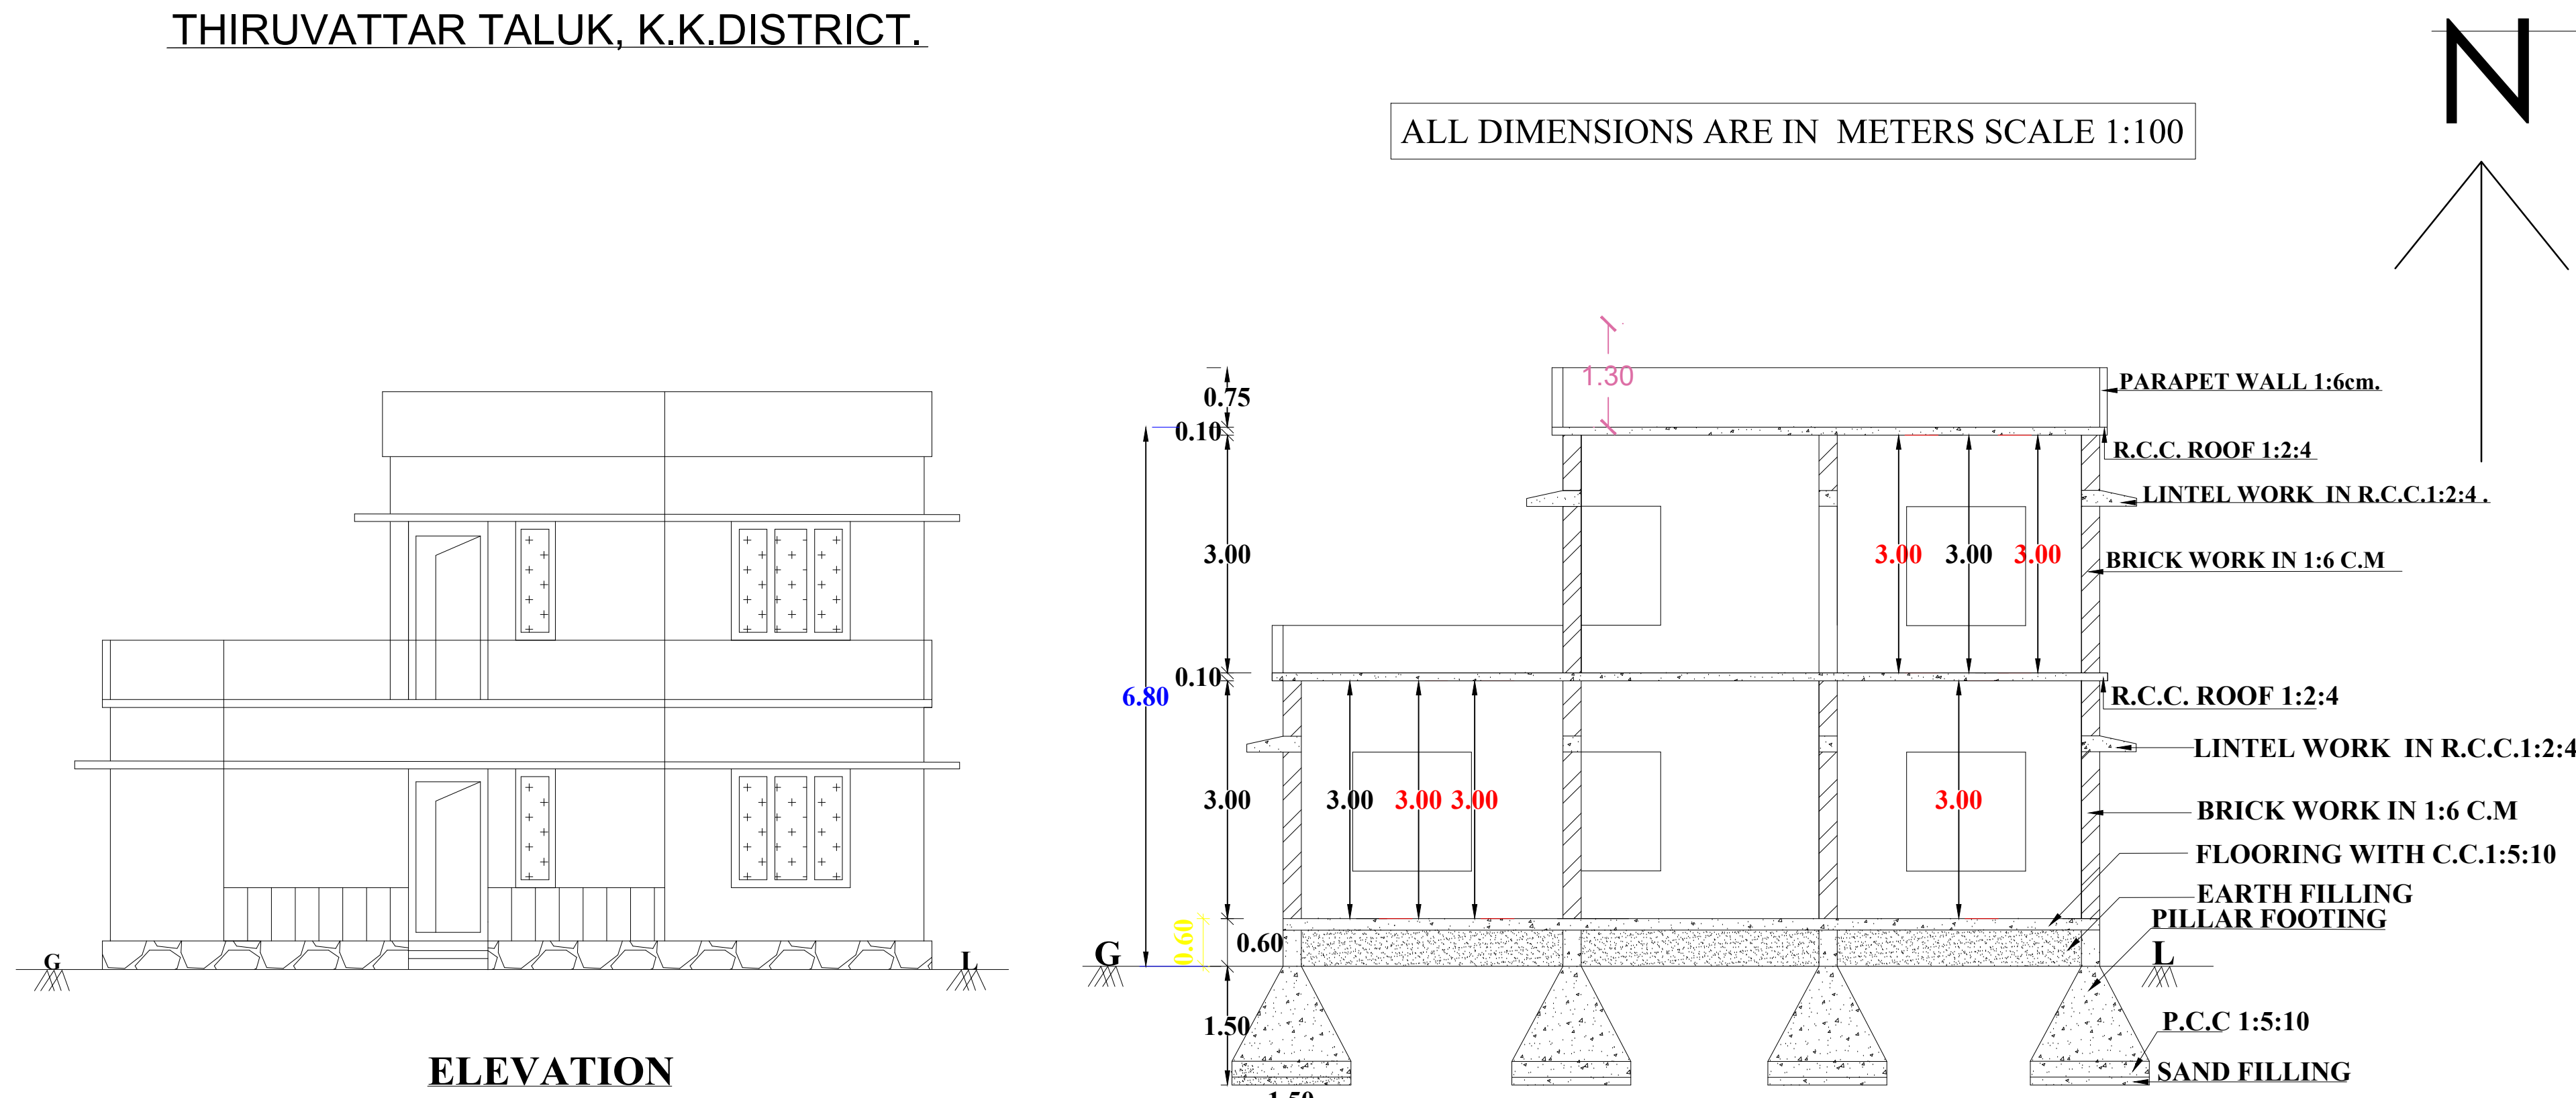

AREA OF THE SITE : 05.550CENT, 224.61Sq.M.

PROPOSED BUILDING DETAILS	PLINTH AREA		FLOOR AREA	
	Sq.M.	Sq.Ft.	Sq.M.	Sq.Ft.
GROUND FLOOR	103.00	1108.28	86.34	929.01
FIRST FLOOR	67.70	728.45	55.75	599.87
TOTAL	170.70	1836.73	142.09	1528.88

CONSTRUCTION AREA: 02.541CENT.

VACANT AREA : 03.009CENT.

PLOT COVERAGE : (103.00/224.61)*100= 45.85%

COLOUR INDEX		SCHEDULE OF JOINERIES :
ROAD & STREET		
PROPOSED		
EXISTING BUILDING		
BOUNDARY		

DOOR: D: 1.00x2.00, D1:0.75X2.00
WINDOW:W3:1.50x1.50, W1:1.00x1.50
VENTILATOR:V:0.60x0.45

Signature of Owner

SIGN OF OWNER:

H. G. Williams
CONSTRUCTION ENGINEER
LICENCED BUILDING SURVEYER
WILLIAMS CONSTRUCTION
THIRUVATTAR - 629 177
K. K. DIST. PHONE: 282417

SIGN OF REGISTERED ENGINEER:

