
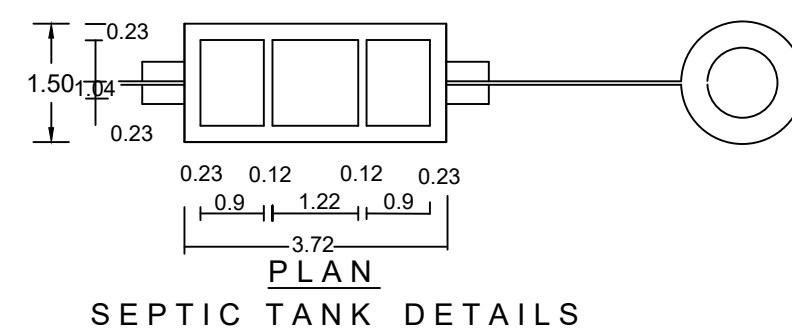
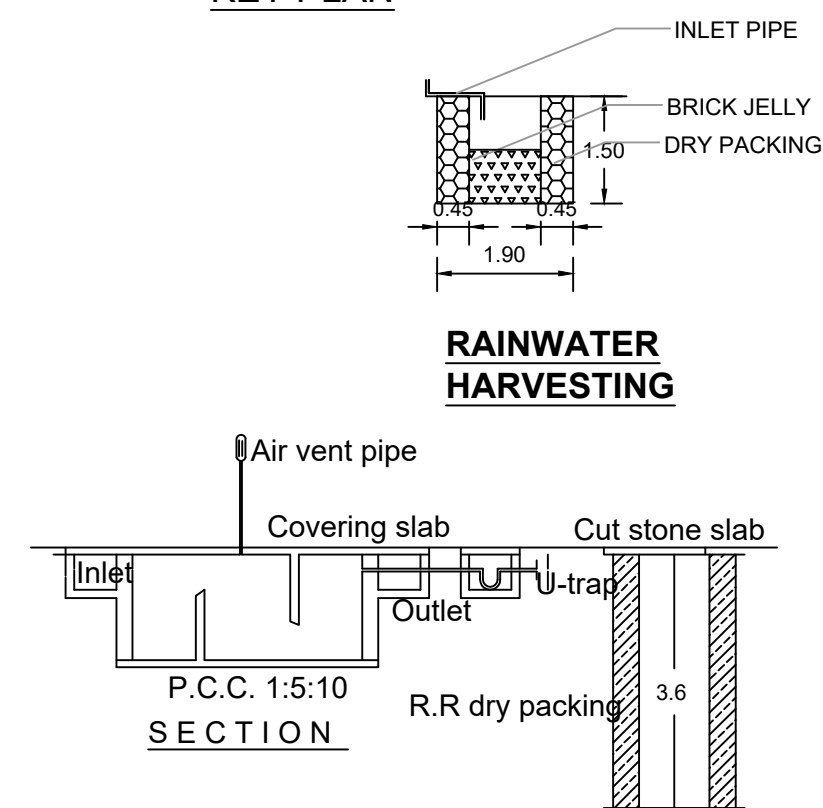
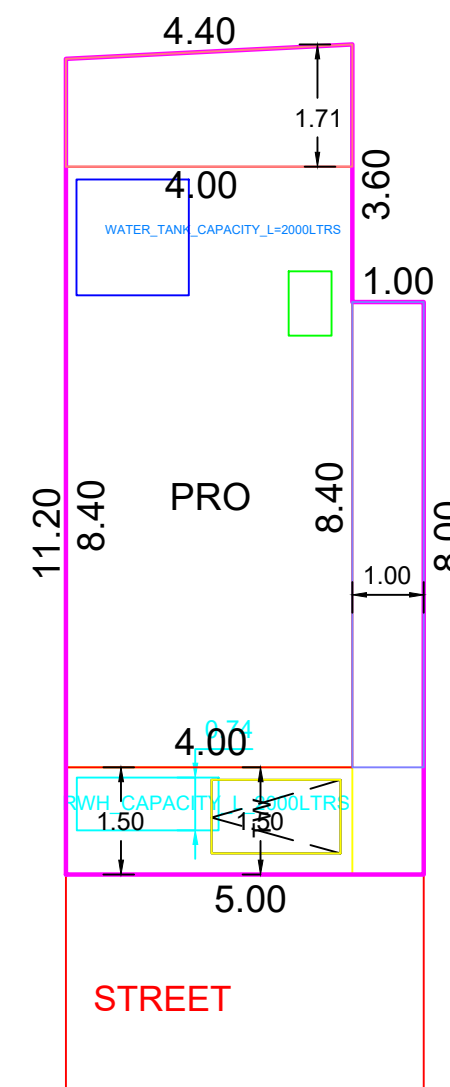
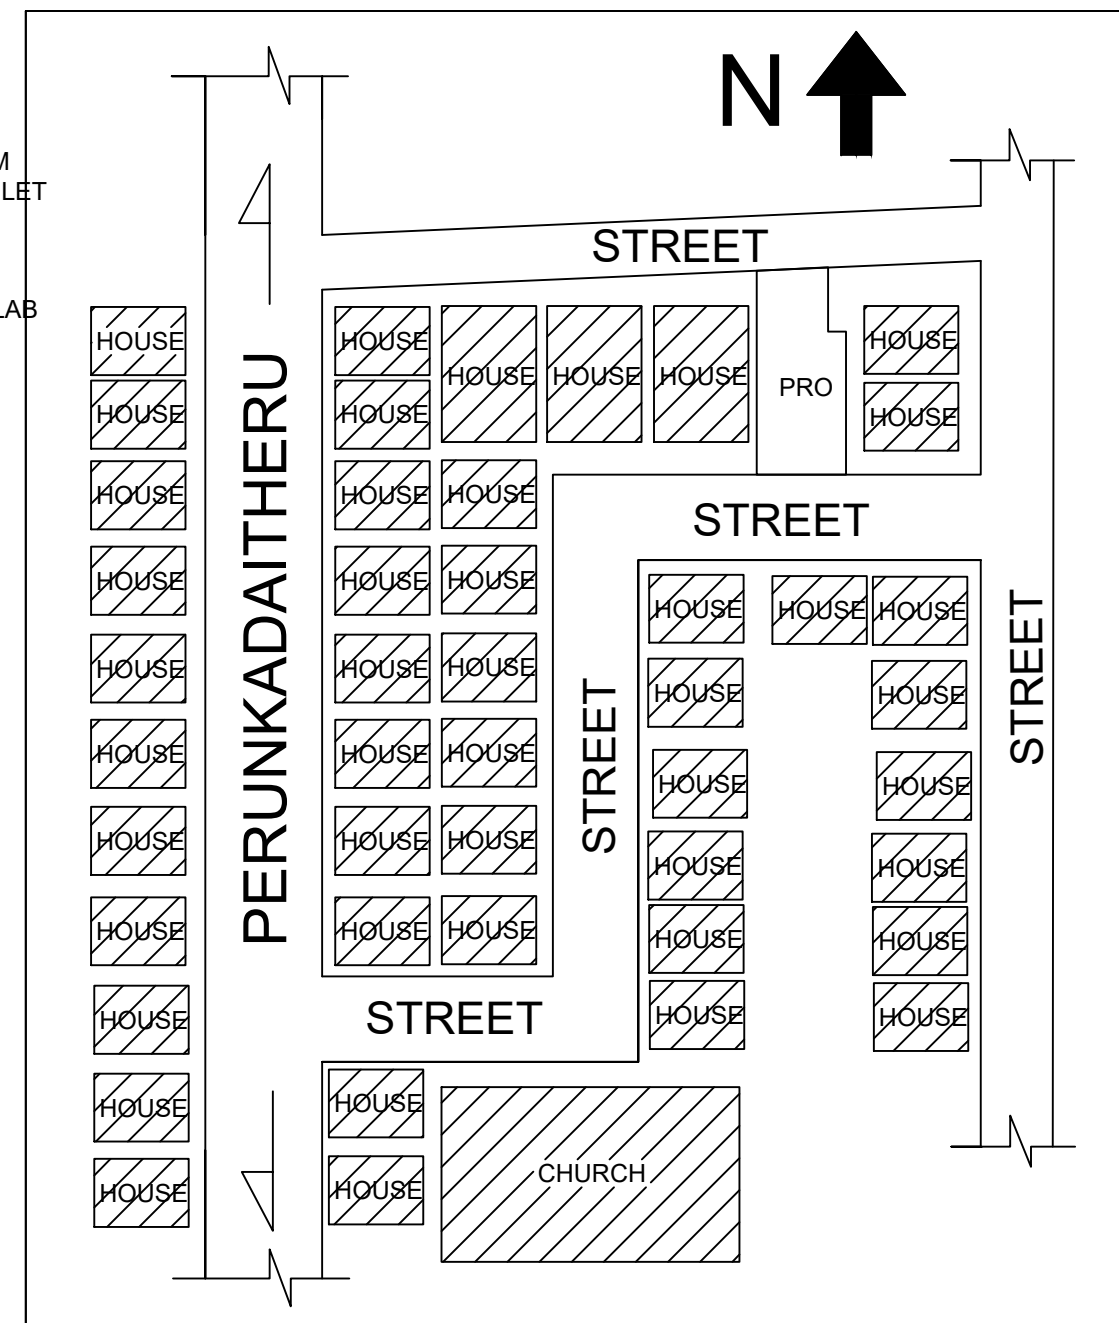
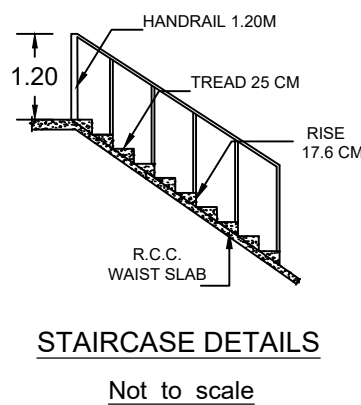
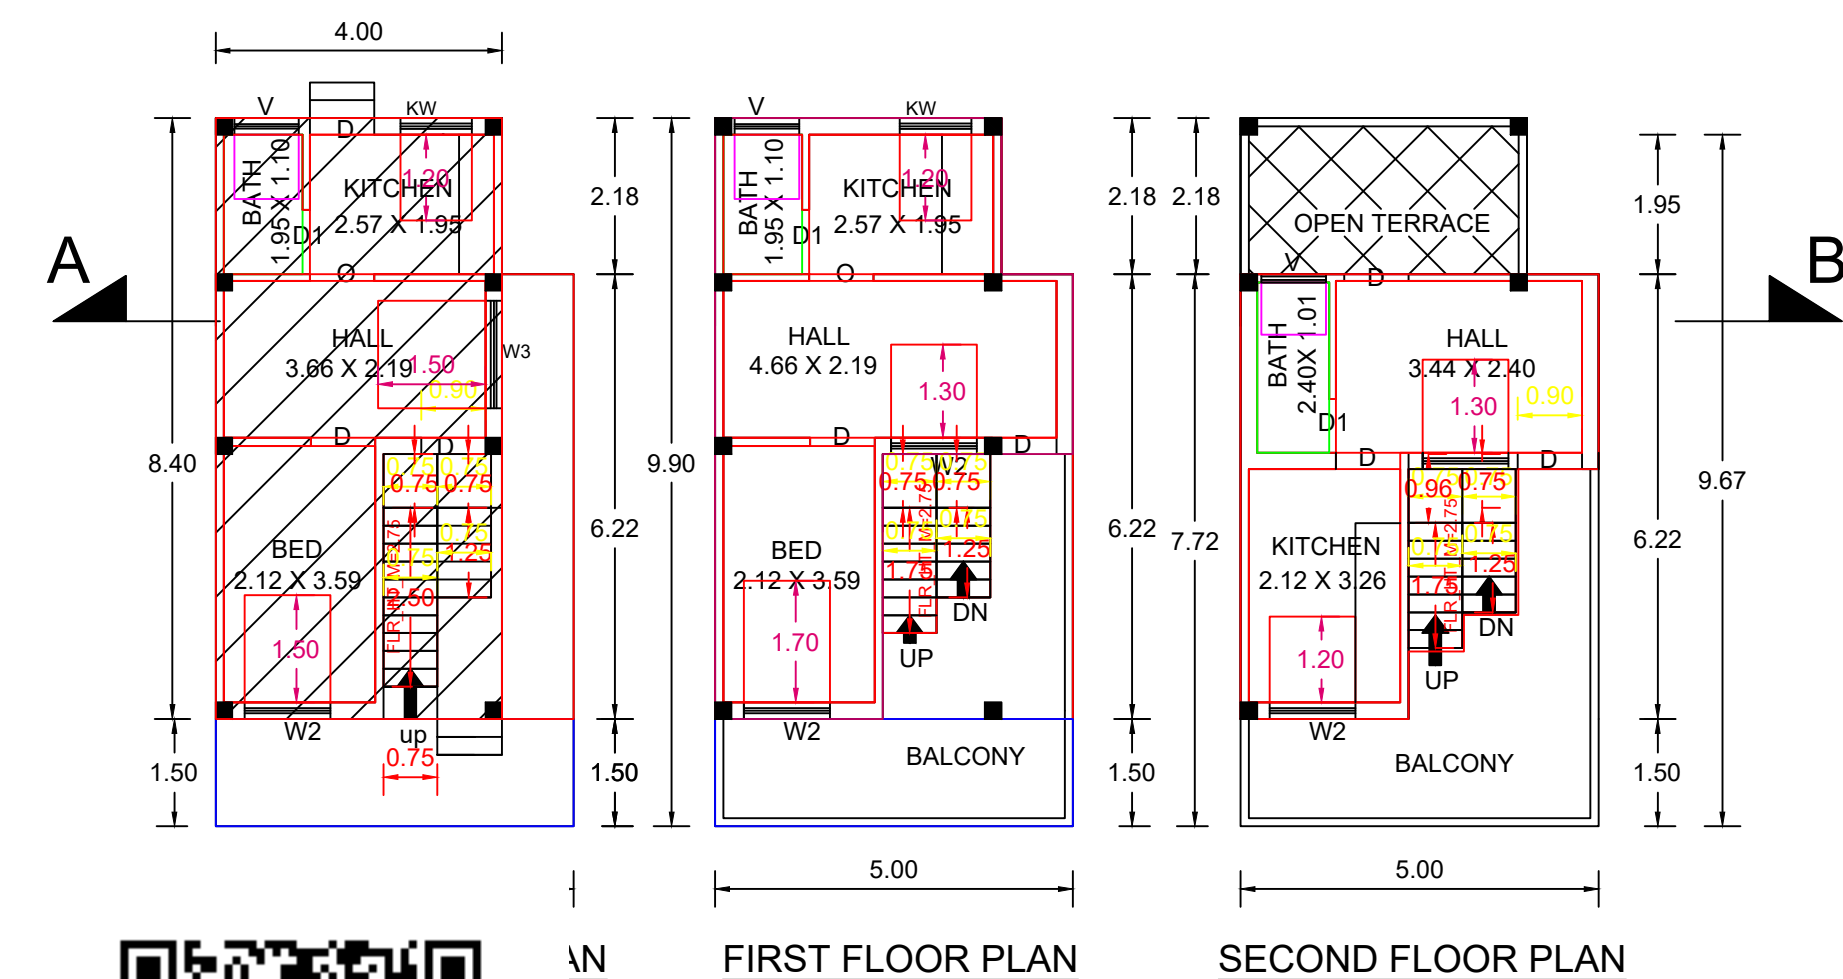


PLAN SHOWING THE PROPOSED ADDITIONAL CONSTRUCTION OF RESIDENTIAL BUILDING IN R.S.NO:98/9 & 98/11A (PATTA NO:73 & 7477) AND THE EXISTING BUILDING DOOR NO : 15/92A/1,15,ST-5 OF BOOTHAPANDY VILLAGE, PERUNKADAITHERU, KURUSADY, BOOTHAPANDY TOWN PANCHAYAT, THOVALAI TALUK, KANYAKUMARI DISTRICT.

NAME OF OWNER : Mr.A.GEORGE ADIMAI MUTHAPPAN, S/o. Mr.ANTONYPITCHAI.

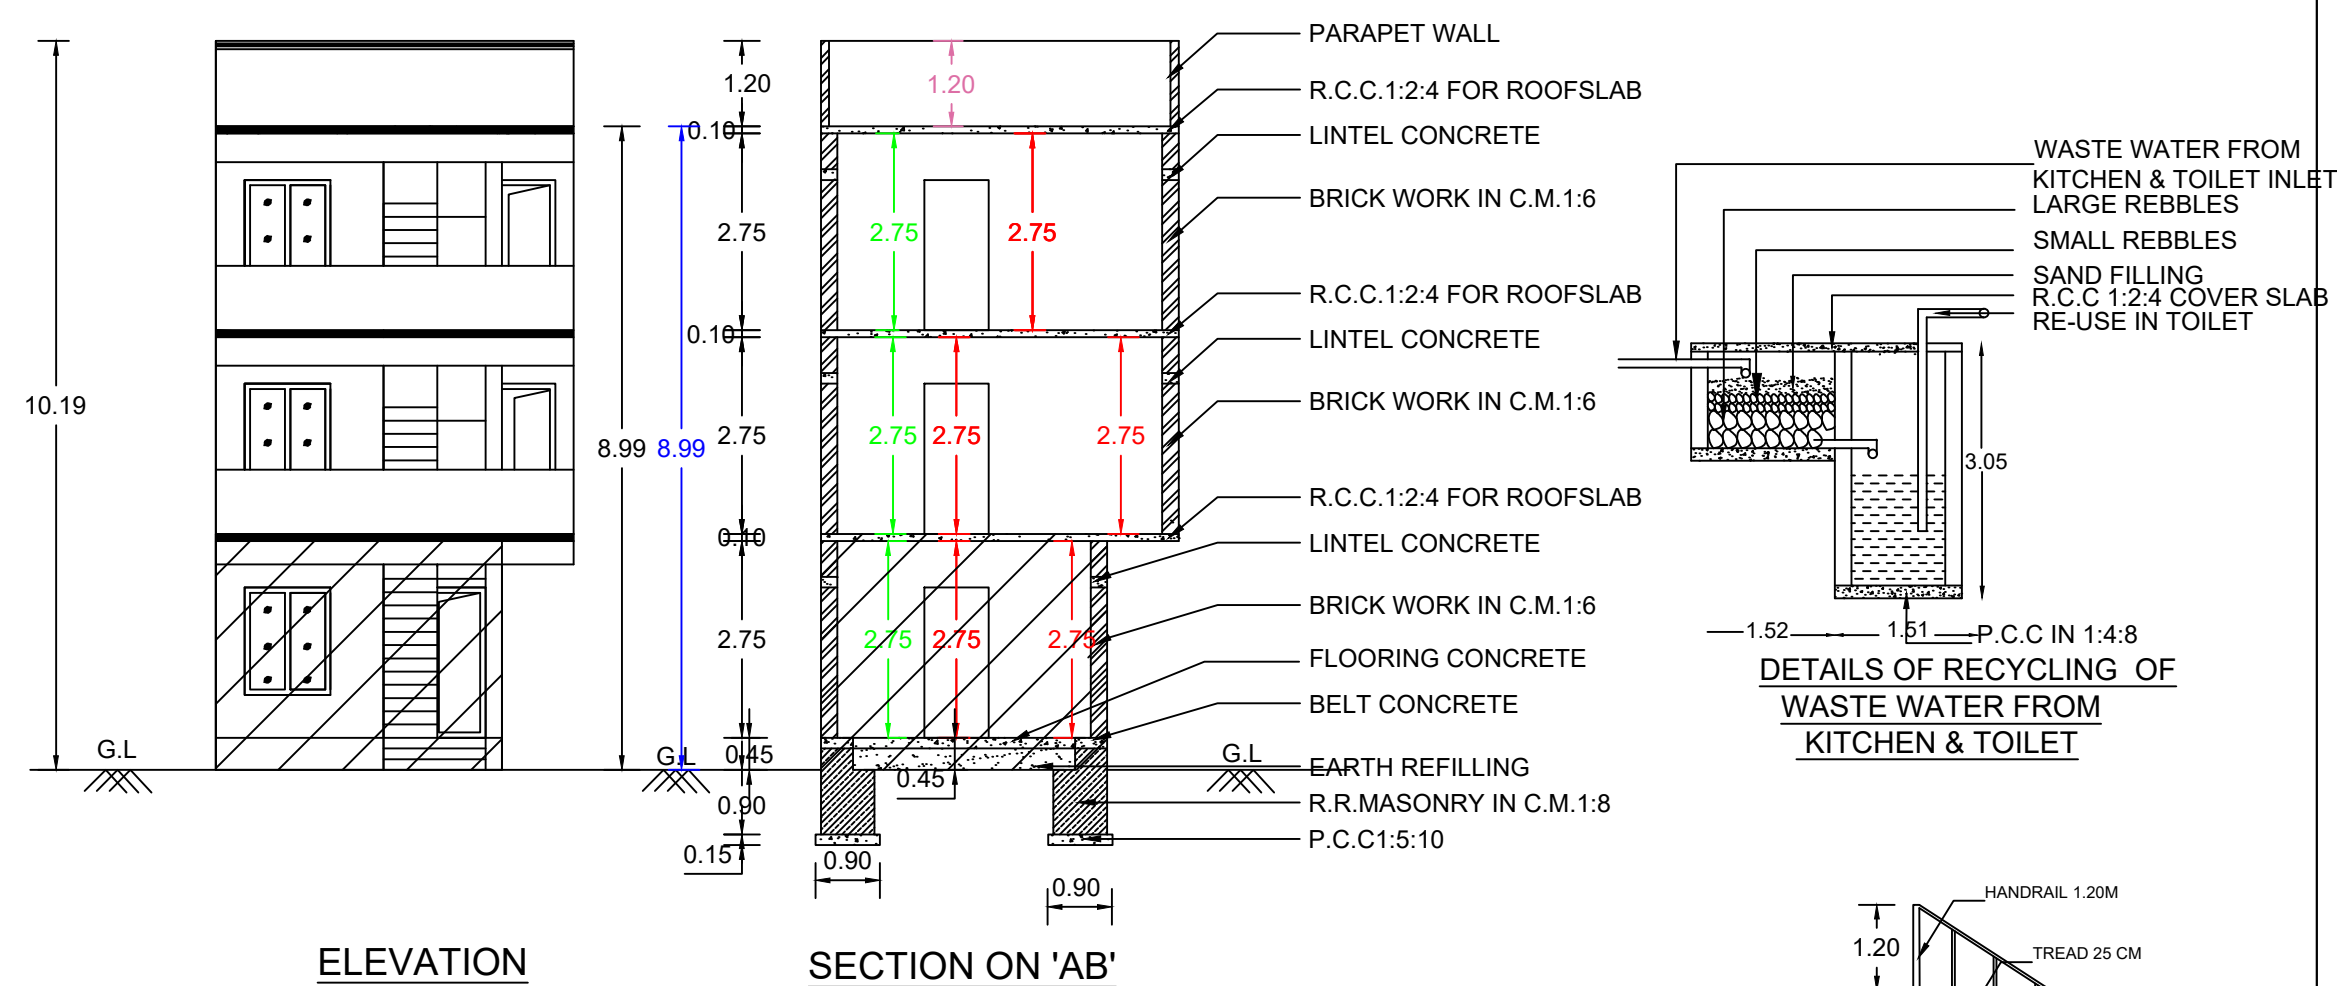

AREA	DETAILS	Sq.m	Sq.ft
SITE AREA		60.705	653.42
PROPOSED FSI AREA			
GROUND FLOOR		06.21	66.84
FIRST FLOOR		39.79	428.30
SECOND FLOOR		25.33	272.65
TOTAL AREA		71.33	767.79
PROPOSED BUILD UP AREA			
GROUND FLOOR		13.71	147.57
FIRST FLOOR		47.29	509.02
SECOND FLOOR		25.33	272.65
TOTAL AREA		86.33	929.25
EXISTING AREA(GF)		33.58	361.45
VACANT AREA		27.125	291.97

PLOT COVERAGE	= 65.54%
FSI	= 1.728 < 2.0

PROPOSED	
BOUNDARY	
ROAD & STREET	
EXISTING BUILDING	

Schedule of Joineries		
MD	DOOR	0.90 X 2.10
D	DOOR	0.90 X 2.10
D1	DOOR	0.75 X 2.10
KW	WINDOW	1.20 X 1.20
W3	WINDOW	1.80 X 1.50
FW3	WINDOW	1.80 X 1.80
V	VENTILATOR	0.90 X 0.90

A. George

(A.GEORGE ADIMAI MUTHAPPAN)

Sign Of Owner:

Er. L. MEHALA RAJAGOPAL, B.E.,
Registered Engineer Grade-II
Registration No: 150 / LS / 2022 / 00009
JESUS CONSTRUCTION
No. 8/2A-12, ULS Complex, Balamore Road,
Thittuvilai, Bhuthapandy Post - 629 852.
Ph: 8903371173, 7373555527
Sign Of Registered Engineer:

Er. L. MEHALA, BE
Registered Engineer Grade II,
Registration No:150/L.S/2022/00009
JESUS CONSTRUCTION
No.8/2A-12, ULS Complex, Balamore Road,
Thittuvilai, Bhoothapandy Post-629852,
Ph:8903371173, 7373555527