

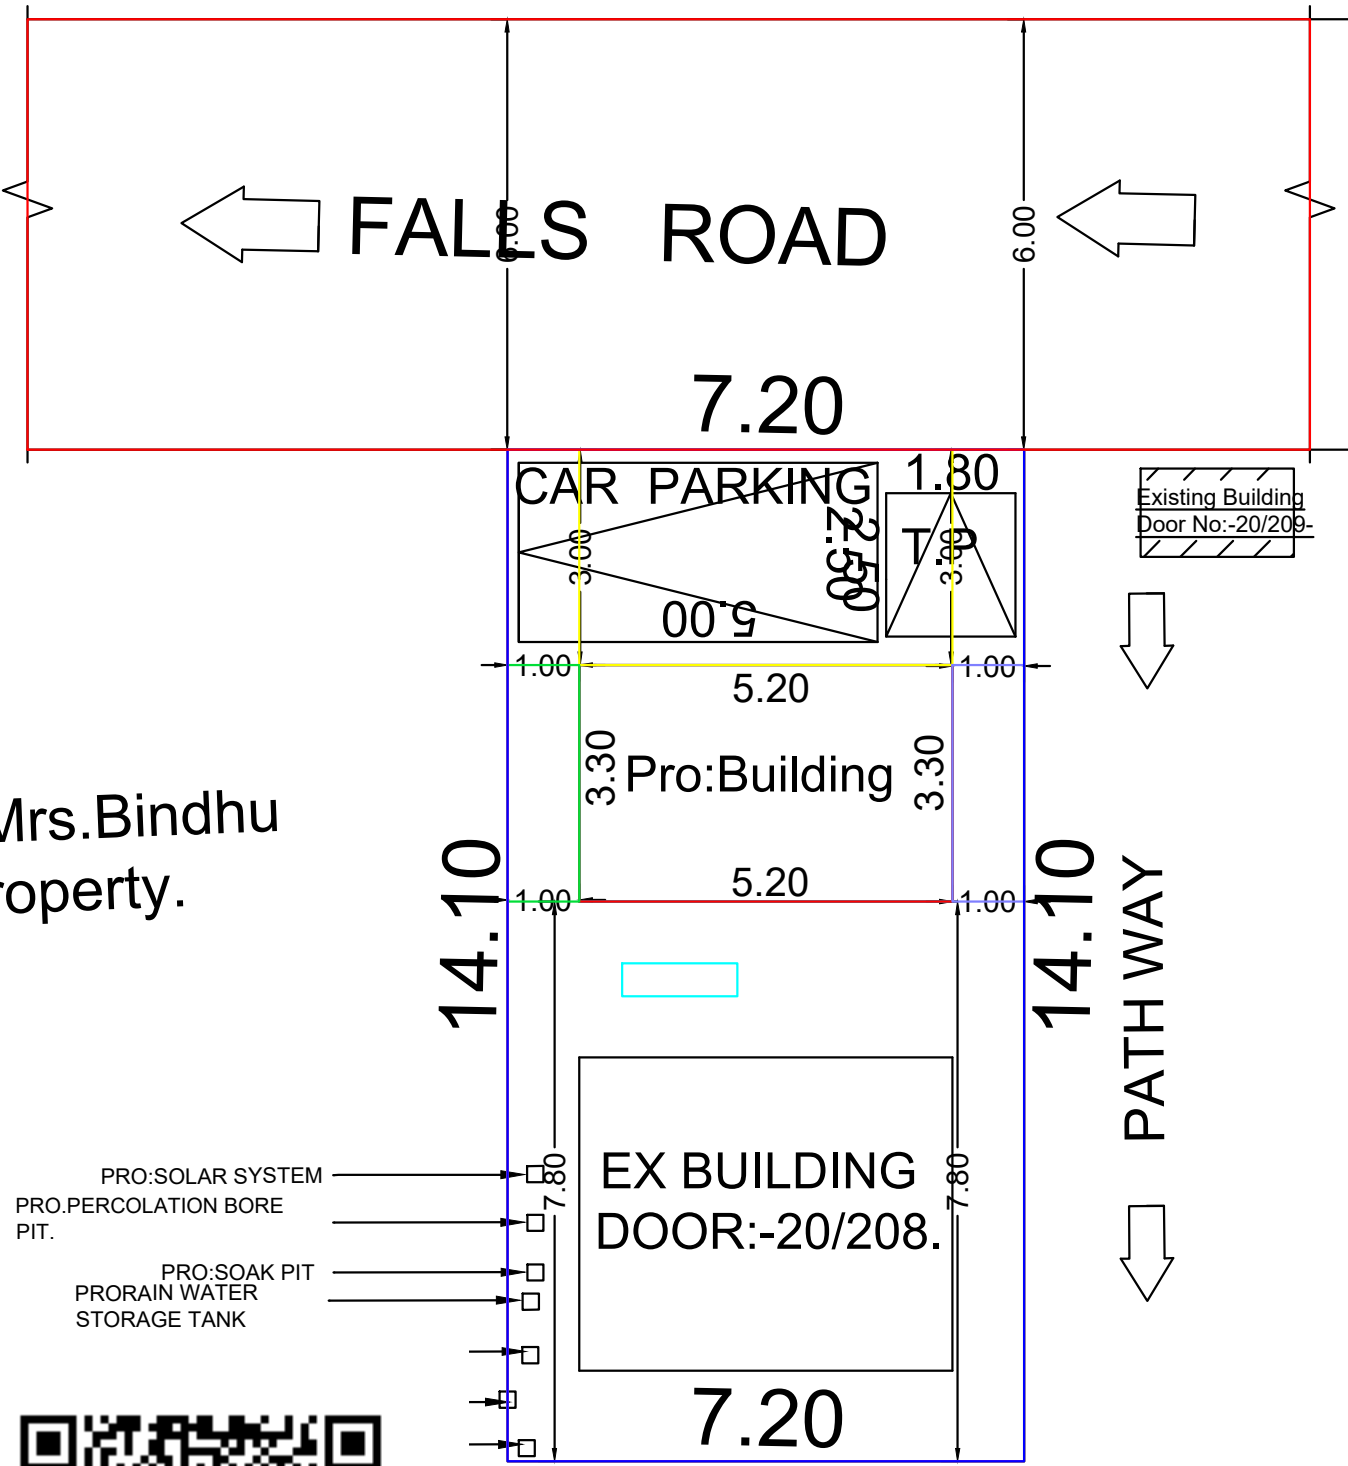
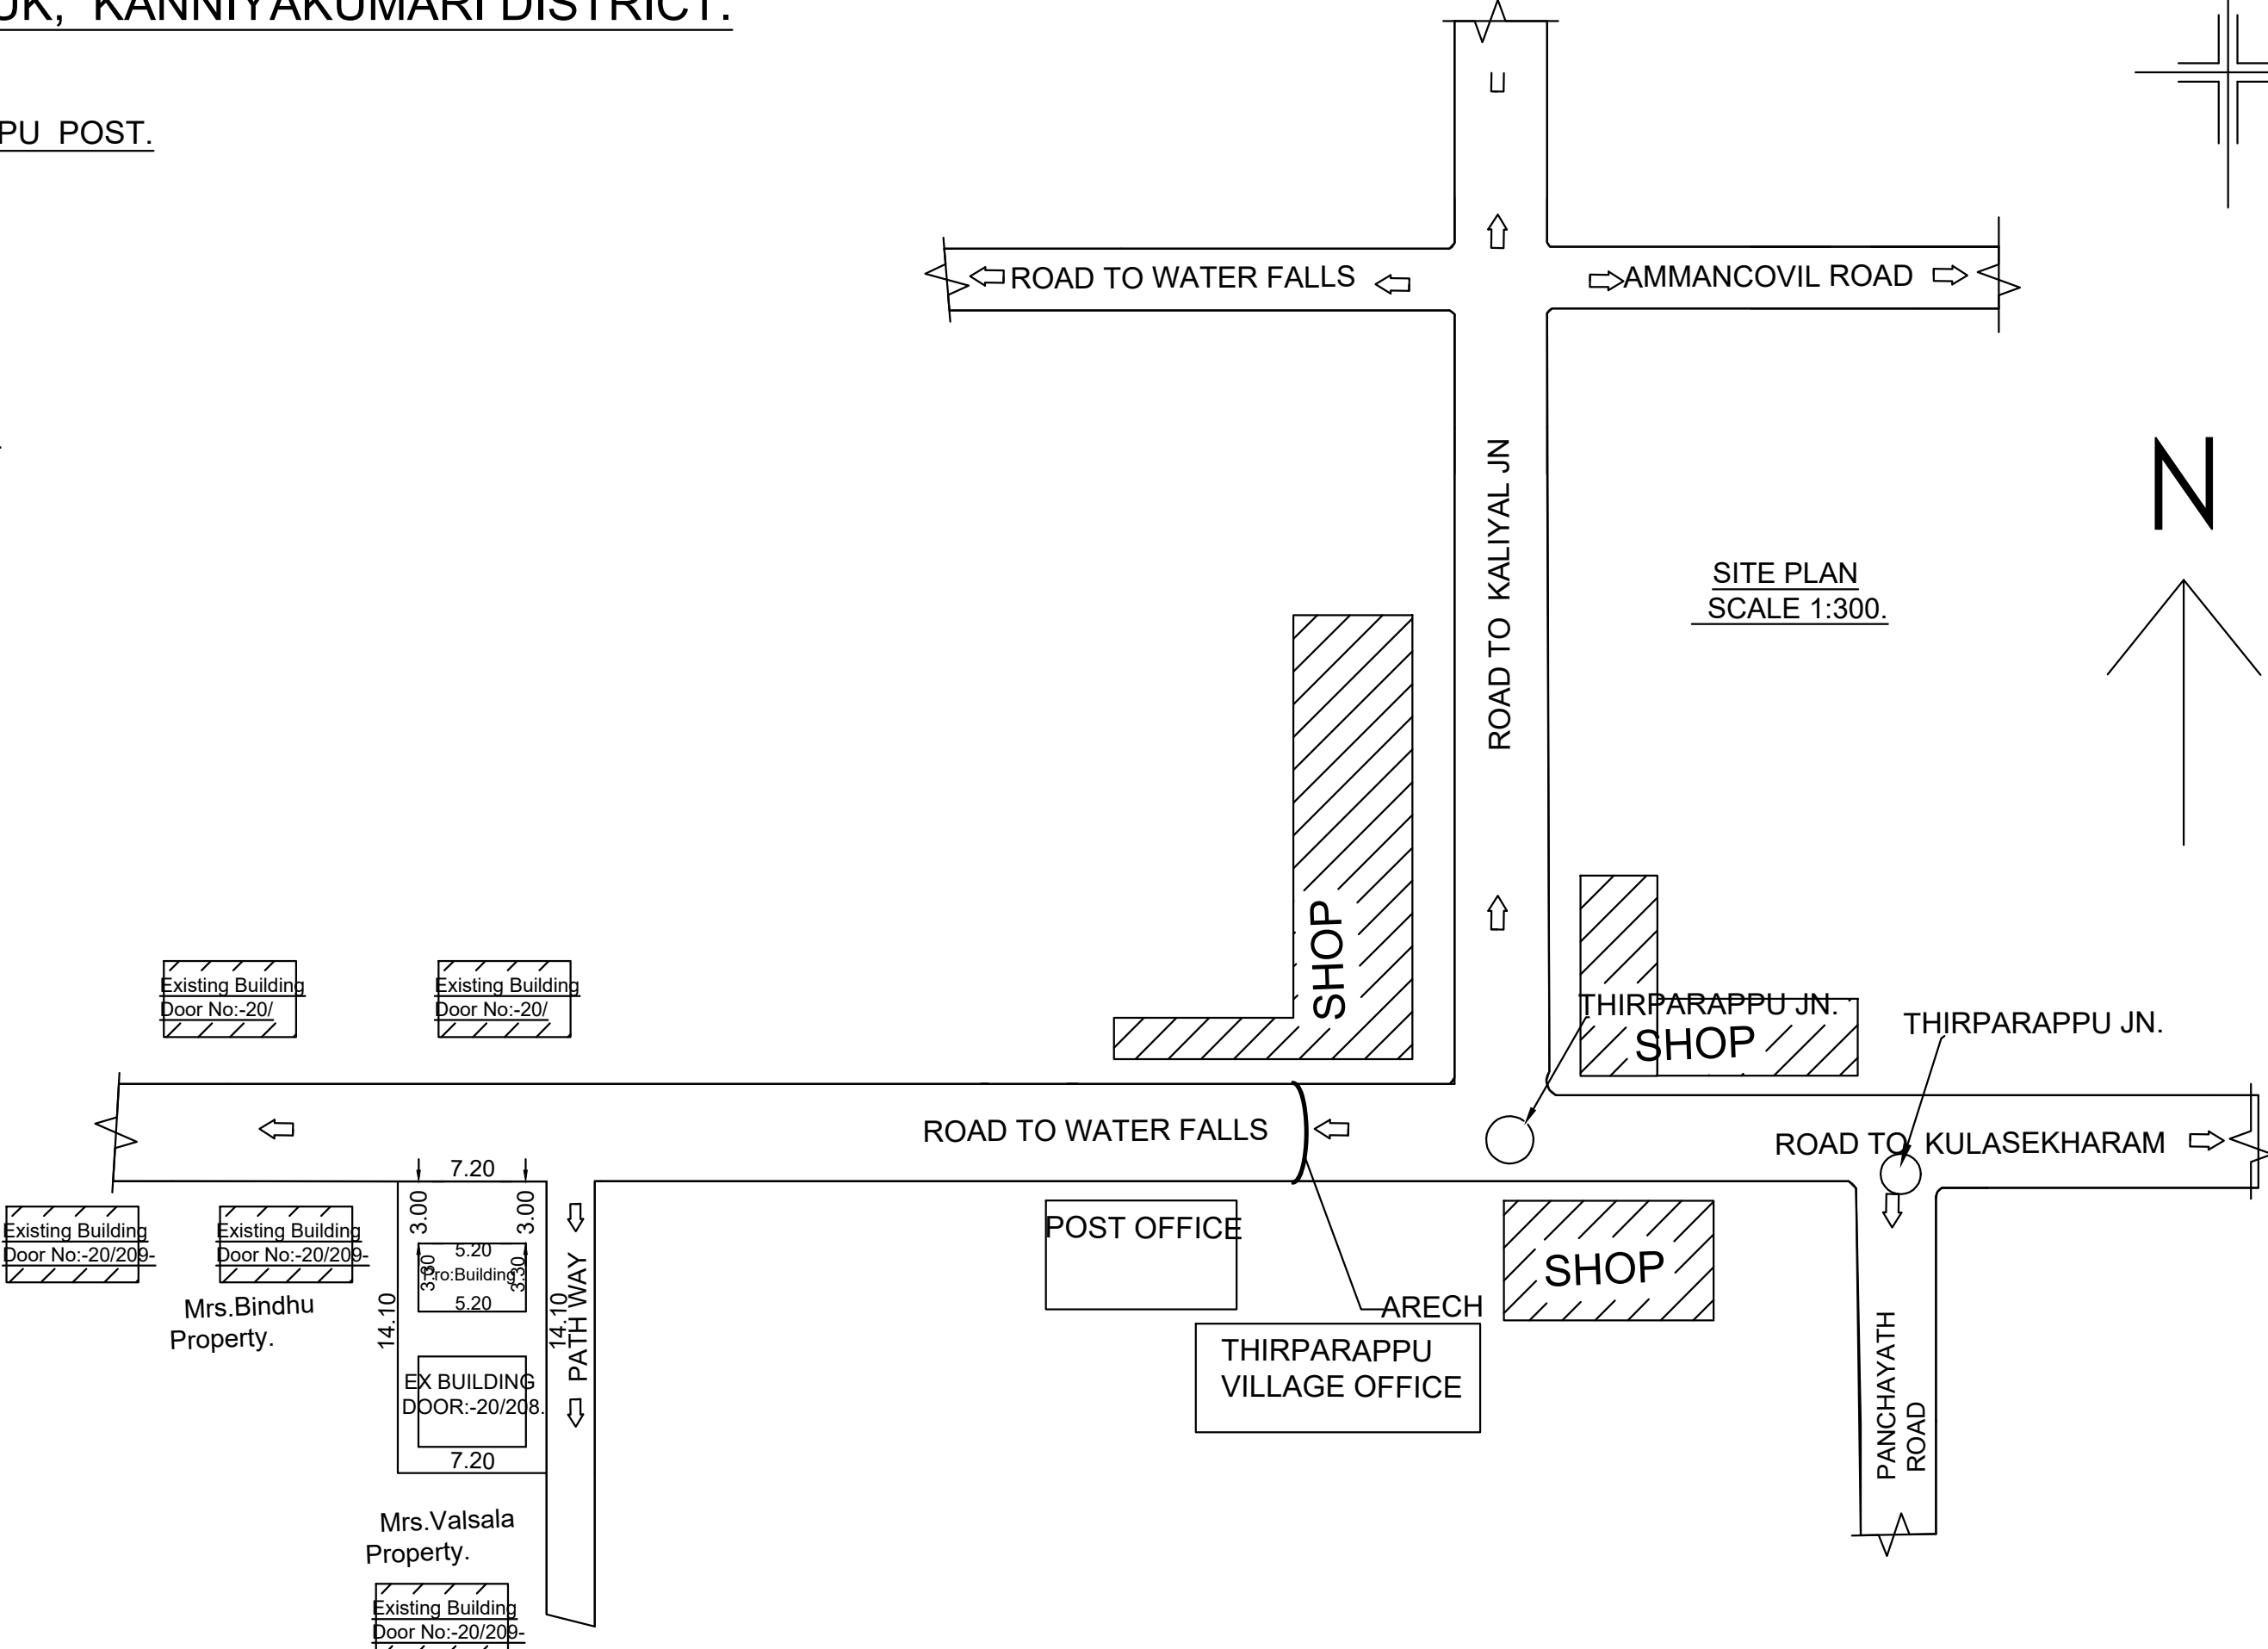
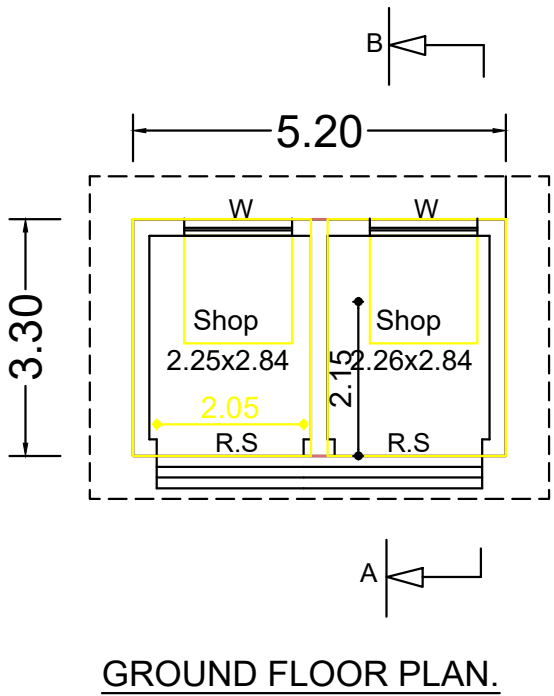
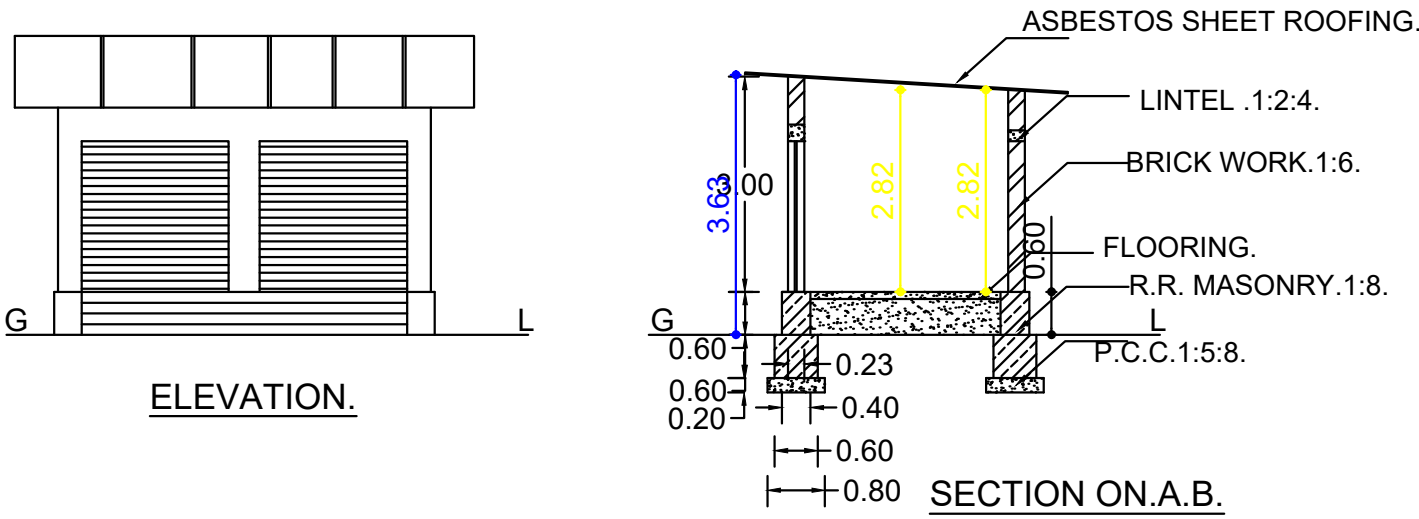
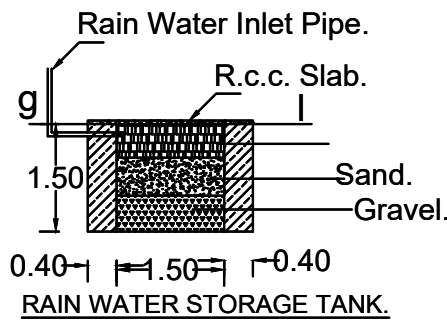
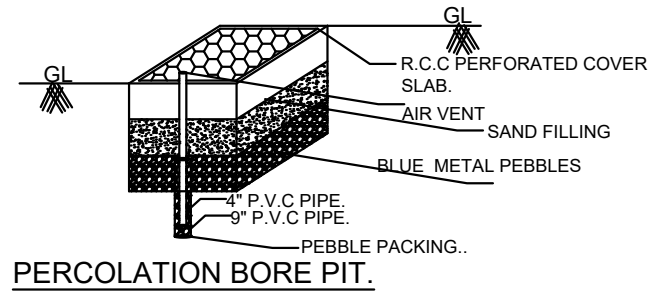
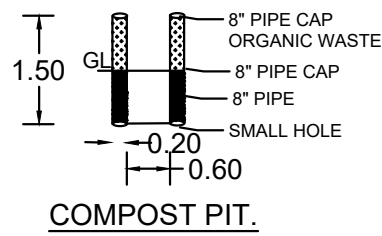
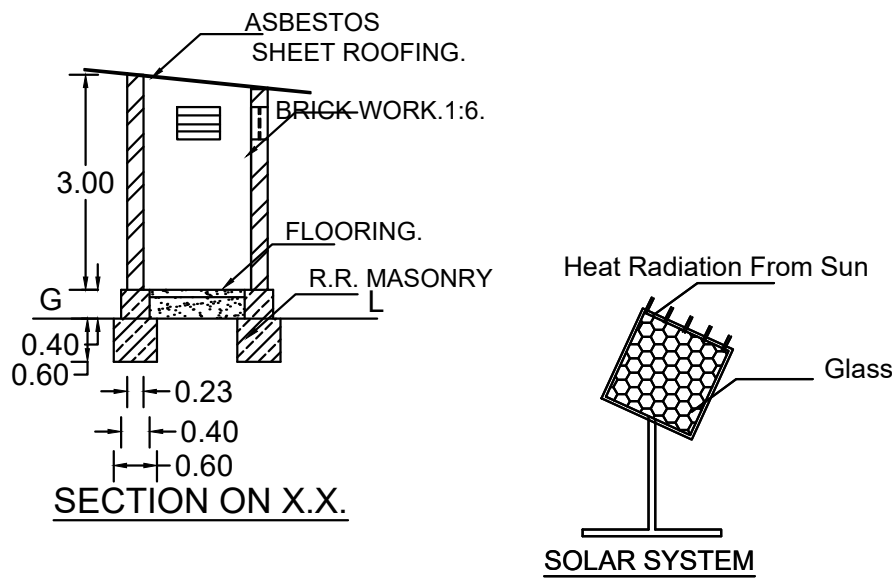


PLAN SHOWING THE PROPOSED CONSTRUCTION OF A ASBESTOS SHEET ROOF COMMERCIAL BUILDING AT MULLAI VILAI THIRPARAPPU,IN RE SY NO.-409/1G1A1,PATTA NO-1219, IN THIRPARAPPU VILLAGE, THIRPARAPPU TOWN PANCHAYATH,THIRUVATTAR TALUK, KANNIYAKUMARI DISTRICT.

NAME OF OWNER: Mr. M.GIRESH. S/O Mr.MURUGAN.
MULLAI VILAI,THIRPARAPPU,THIRPARAPPU POST.
KANNIYAKUMARI.DISTRICT.
Cell:-9488281994.

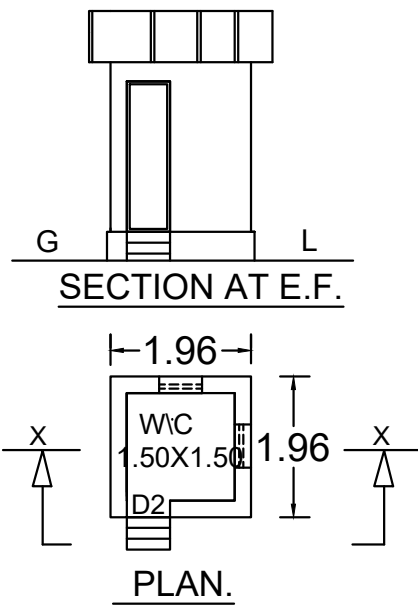

KEY PLAN
SCALE 1:100.

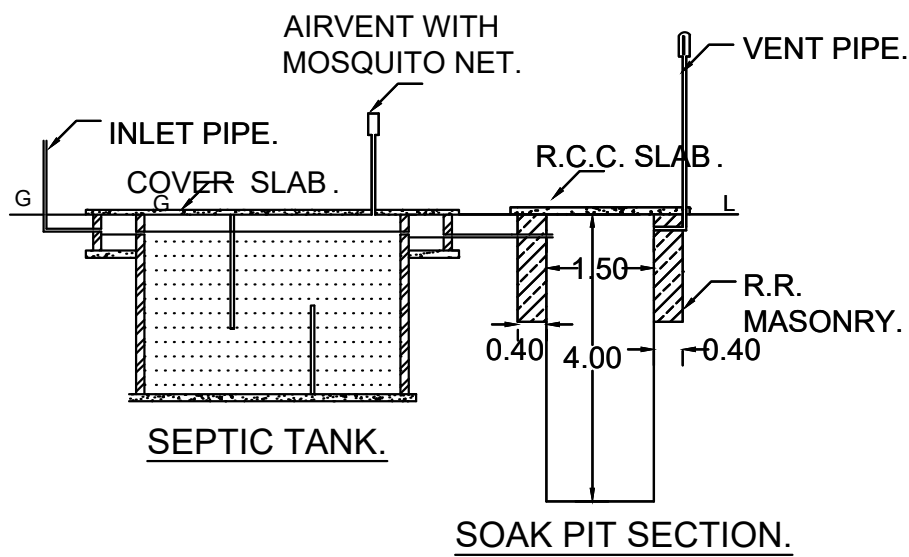

PLAN INFO
PATTA_NO=1219
AS_PER_DOCUMENT=101.75
AS_AT_SITE=101.52
FMB_OR_PLR=101.75
PLOT_AREA_M2=101.75
IS_SWIMMING_POOL_EXISTS=NO
SINGLE_FAMILY_BLDG=NO
CRZ=NO
SECURITY_ZONE=NO
ACCESS_WIDTH_M=6.00
WHETHER_GOVT_OR_AIDED_SCHOOL=NO
ROAD_WIDTH=6.00
ROAD_LENGTH=8.00
AVG_PLOT_DEPTH=14.10
AVG_PLOT_WIDTH=7.20
LAND_USE_ZONE=B-SHOP
PREMIUM_FSI_REQUIRED=NO
DISTRICT=KANNIYAKUMARI
SURVEY_NO=409/1G1A1
TALUK=THIRPARAPPU
JURISDICTION_TYPE= PANCHAYAT
RWH_DECLARED=YES
BUILDING_NEAR_TO_RIVER=NO
AREA_TYPE=OTHERS
IS_APPROVED_LAYOUT=NO
BUILDING_NEAR_MONUMENT=NO
BUILDING_NEAR_GOVT_BLDG=NO
PROVISION_FOR_GREEN_BUILDINGS_AND_SUSTAINABILITY=NO
FIRE_PROTECTION_AND_FIRE_SAFETY_REQUIREMENTS=YES
NOC_FOR_CONSTRUCTION_NEAR_MONUMENT=NO
NOC_FIRE_DEPT=NO
OSR_APPLICABLE=NO
IF_HERITAGE_TOWN_LESS_THAN_1KM_RADIUS=NO
GREEN_PLANTING_STRIP=NO
BLOCK_1_B-SHOP_MEMBER_COUNT=4



Mrs. Valsala
Property.

"QR CODE"

Joinery Details.		Nos
ROLLING SHUTTER R.S	2.00x2.30.	02

SITE AREA DETAILS.

As Per Documents	101.75 Sqm	02 Cents 500 Sqlinks	1095.23 Sq Feet
As Per Patta	101.75 Sqm	02 Cents 500 Sqlinks	1095.23 Sq Feet

Building Area Details.	Sqm	Sq Feet.
Plinth Area	17.16	184.71
Floor Area	12.80	137.77

F.S.I= $\frac{\text{TOTAL BUILT UP AREA}=17.16}{\text{SITE AREA}=101.75} = 0.16$

CAR PARKING REQUIRED :1NO.


CAR PARKING PROVIDED :1NO.

TWO WHEELER PARKING REQUIRED :1NO.

TWO WHEELER PARKING PROVIDED :1NO.

SCALE.1:100 ALL DIMENSIONS ARE IN METRE DATE. 19-08-2025.

PROPOSED PLOT BOUNDRY	
PROPOSED BUILDING	
PROPOSED W/C	
EXISTING BUILDING	
PATH WAY	
ROAD	

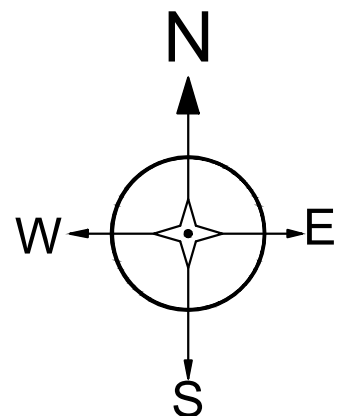

AEE SIGNATURE

Sig.Of Applicant's

EE SIGNATURE

Signature Of Licenced Engineer.

V. Vaseeth, D. Civil,
Licensed Building Surveyor
Grade III
Kripa Construction
Kaliyal & P.O., K.K.Dt.