

NAME OF APPLICANT :

Mr.JENIT.S.BARNABAS ,
S/O Mr.P.SOBITHA RAJ ,
HOUSE OF PRAISE JESUS WITH US
TRUST ,
MINJANAM VILAI , KARUNGAL (P.O).




AREA DETAILS - BUILDING			
PLINTH AREA			
Plinth Area	321.56 Sq.m	3461.27 Sq.m	
Floor Area	288.06 Sq.m	3100.68 Sq.m	
AREA DETAILS - PLOT			
Site Area	44.000 Cents	17.81 Are	
	(1780.680 Sq.m)	(19166.40 Sq.m)	
Vacant Area	1459.12 Sq.m	15705.97 Sq.m	
F.S.I	321.56 / 1780.68	0.18 < 2.00	
PC	321.56 / 1780.68	18.06 < 50	


SCHEDULE OF JOINERIES		
REF	DESCRIPTION	SIZE
D	Door	0.90X2.10
D1	Door	0.80X2.10
W3	Window	1.50X1.50
O	Opening	3.00X1.00
KW3	Window	1.50X1.00
V	Ventilator	0.90X0.60
SCALE : 1:100	ALL DIMENSIONS ARE IN METRE	DRAWN BY NO 0 0 6 2 2 0 5 1 5

OWNER


G. JOBIN, D.C.E.
Engineer - Grade III-RE
Reg. No: 148/LS/2023/00001
Kuttuthani, Palappallam Post- 629 159
Cell 9442078302
ENGINEER

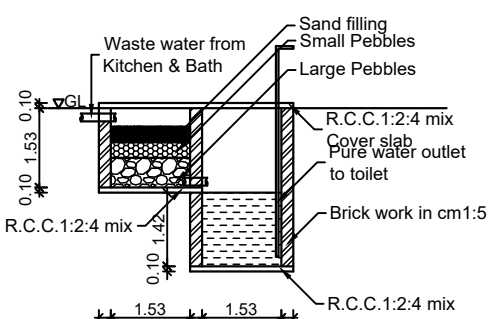


WASTE WATER RECYCLING SYSTEM

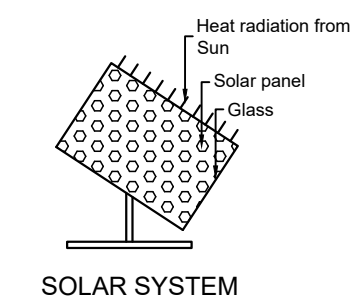


SOLAR SYSTEM

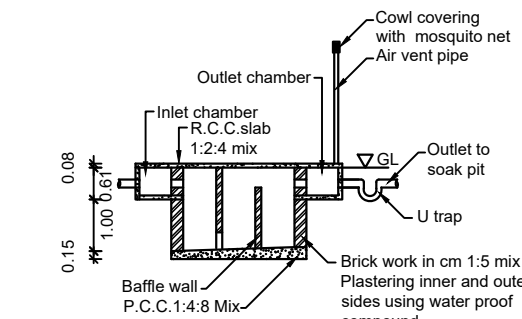


SECTION UV

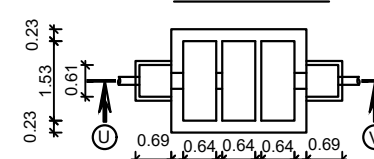


SEPTIC TANK PLAN

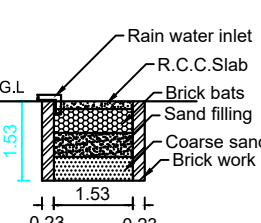



RAIN WATER
HARVESTING PIT
RWH CAPACITY L=5000LTRS

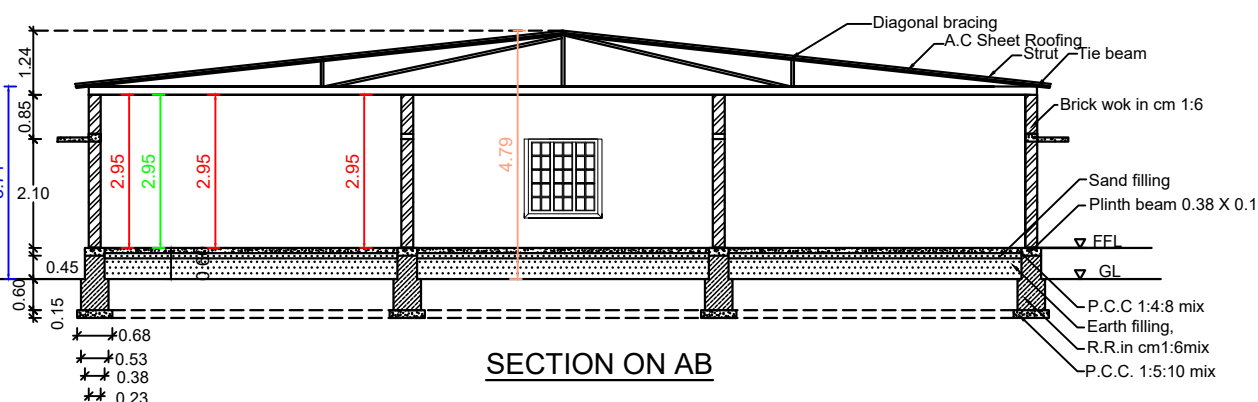



SECTION ON AB

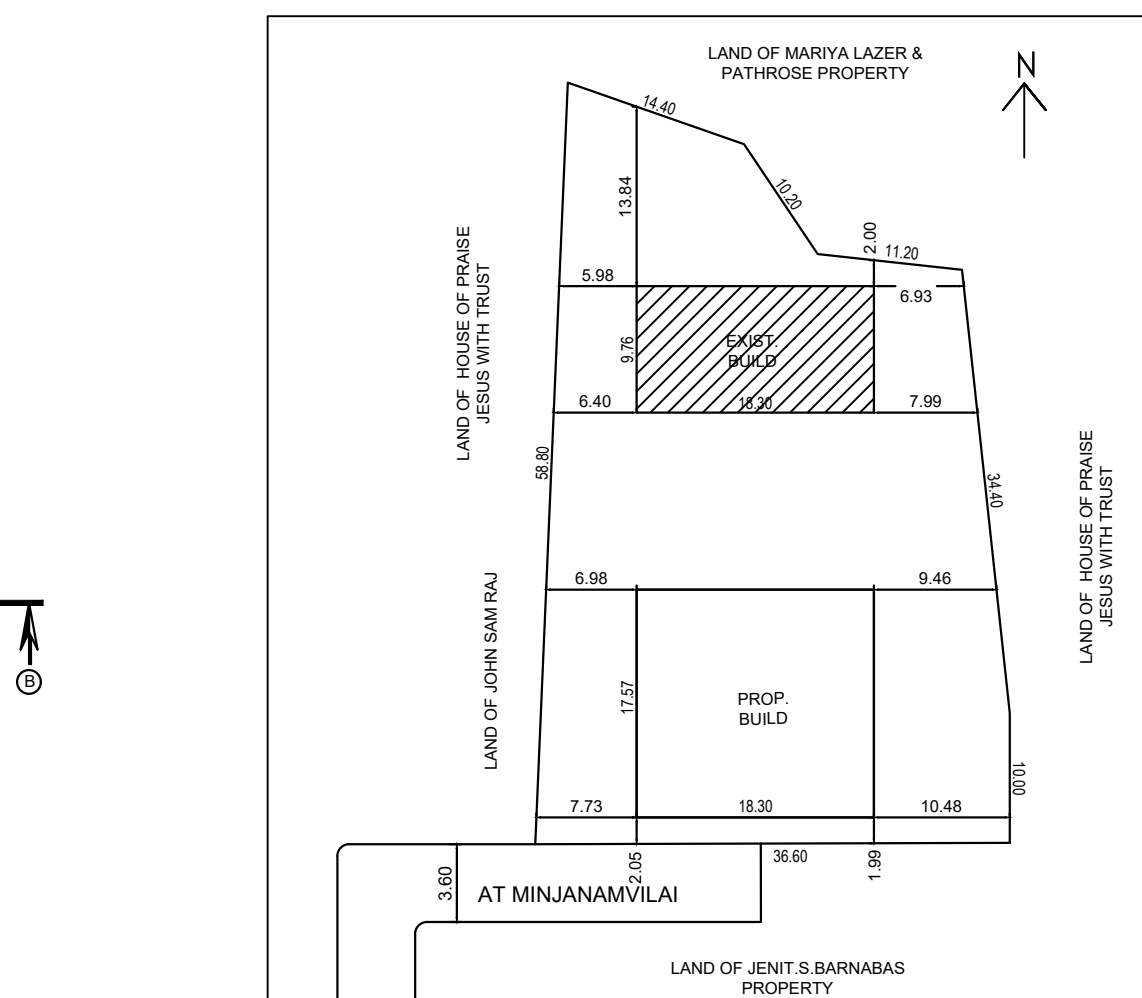


KEY PLAN
SCALE :1:400.

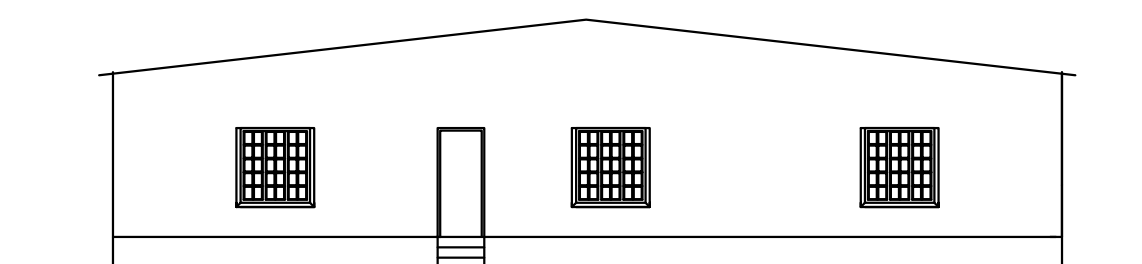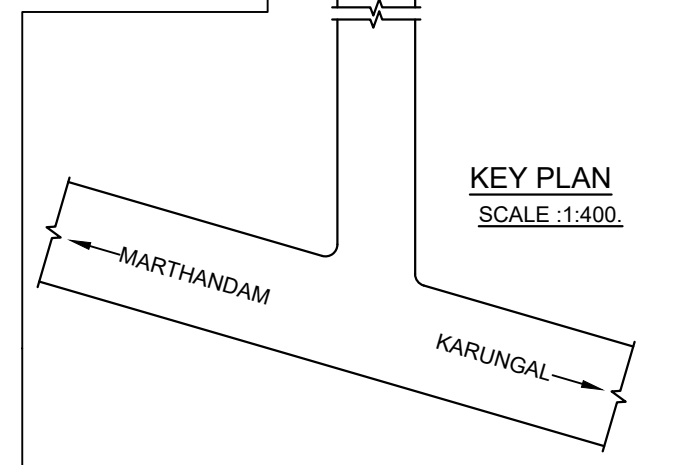

ELEVATION

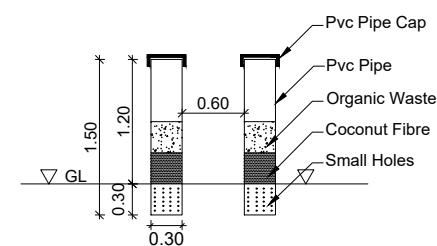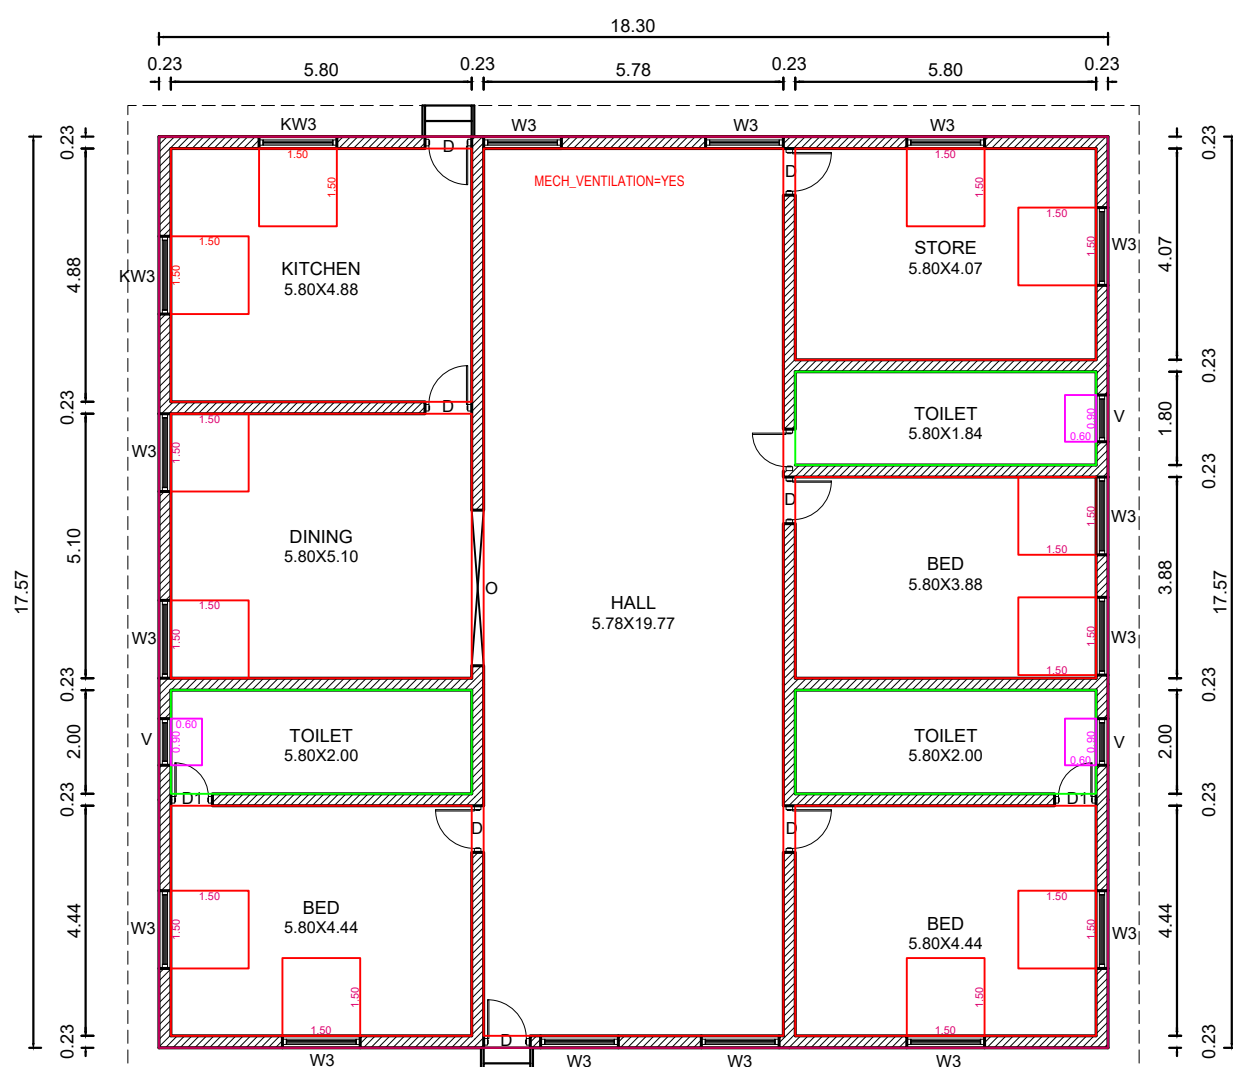

PLAN

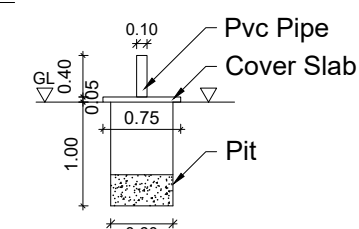

SOLID WASTE COMPOST PIT

PLAN INFO
PLOT_AREA_M2=1780.68
AD_SITE=1721.00
FMB_OR_PLR=1780.68
AS_PER_DIMENSION=1780.68
ROAD_WIDTH=3.60
AVG_PLOT_WIDTH=36.60
AVG_PLOT_DEPTH=58.80
ROAD_LENGTH=100.00
AREA_TYPE=OTHERS
SURVEY_NO=422/15A
PATTA_NO=10121
TAXAT-KAKULAM
JURISDICTION-STATE=PANCHAYAT
SINGLE_FAMILY_BLDG=YES
ORR_APPLICABLE=NO
ORR_SURRE_BUYBACK=RETAIN
PREMIUM_FYS_REQUIRED=NO
ORR_RESPONDER_OR_BUYBACK=YES
F5_APPROVED_LAYOUT=YES
ORGANIZATION_TYPE=PRIVATE
CRZ=NO
LAND_USE_ZONE=RESIDENTIAL
PLOT_NO=0
DISTRICT=KANYAKUMARI
USING_POOL_EXISTS=NO
HW_DECLARATION=NO
RURAL HERITAGE TOWN_LESS THAN 1KM_RADIUS=NO

