
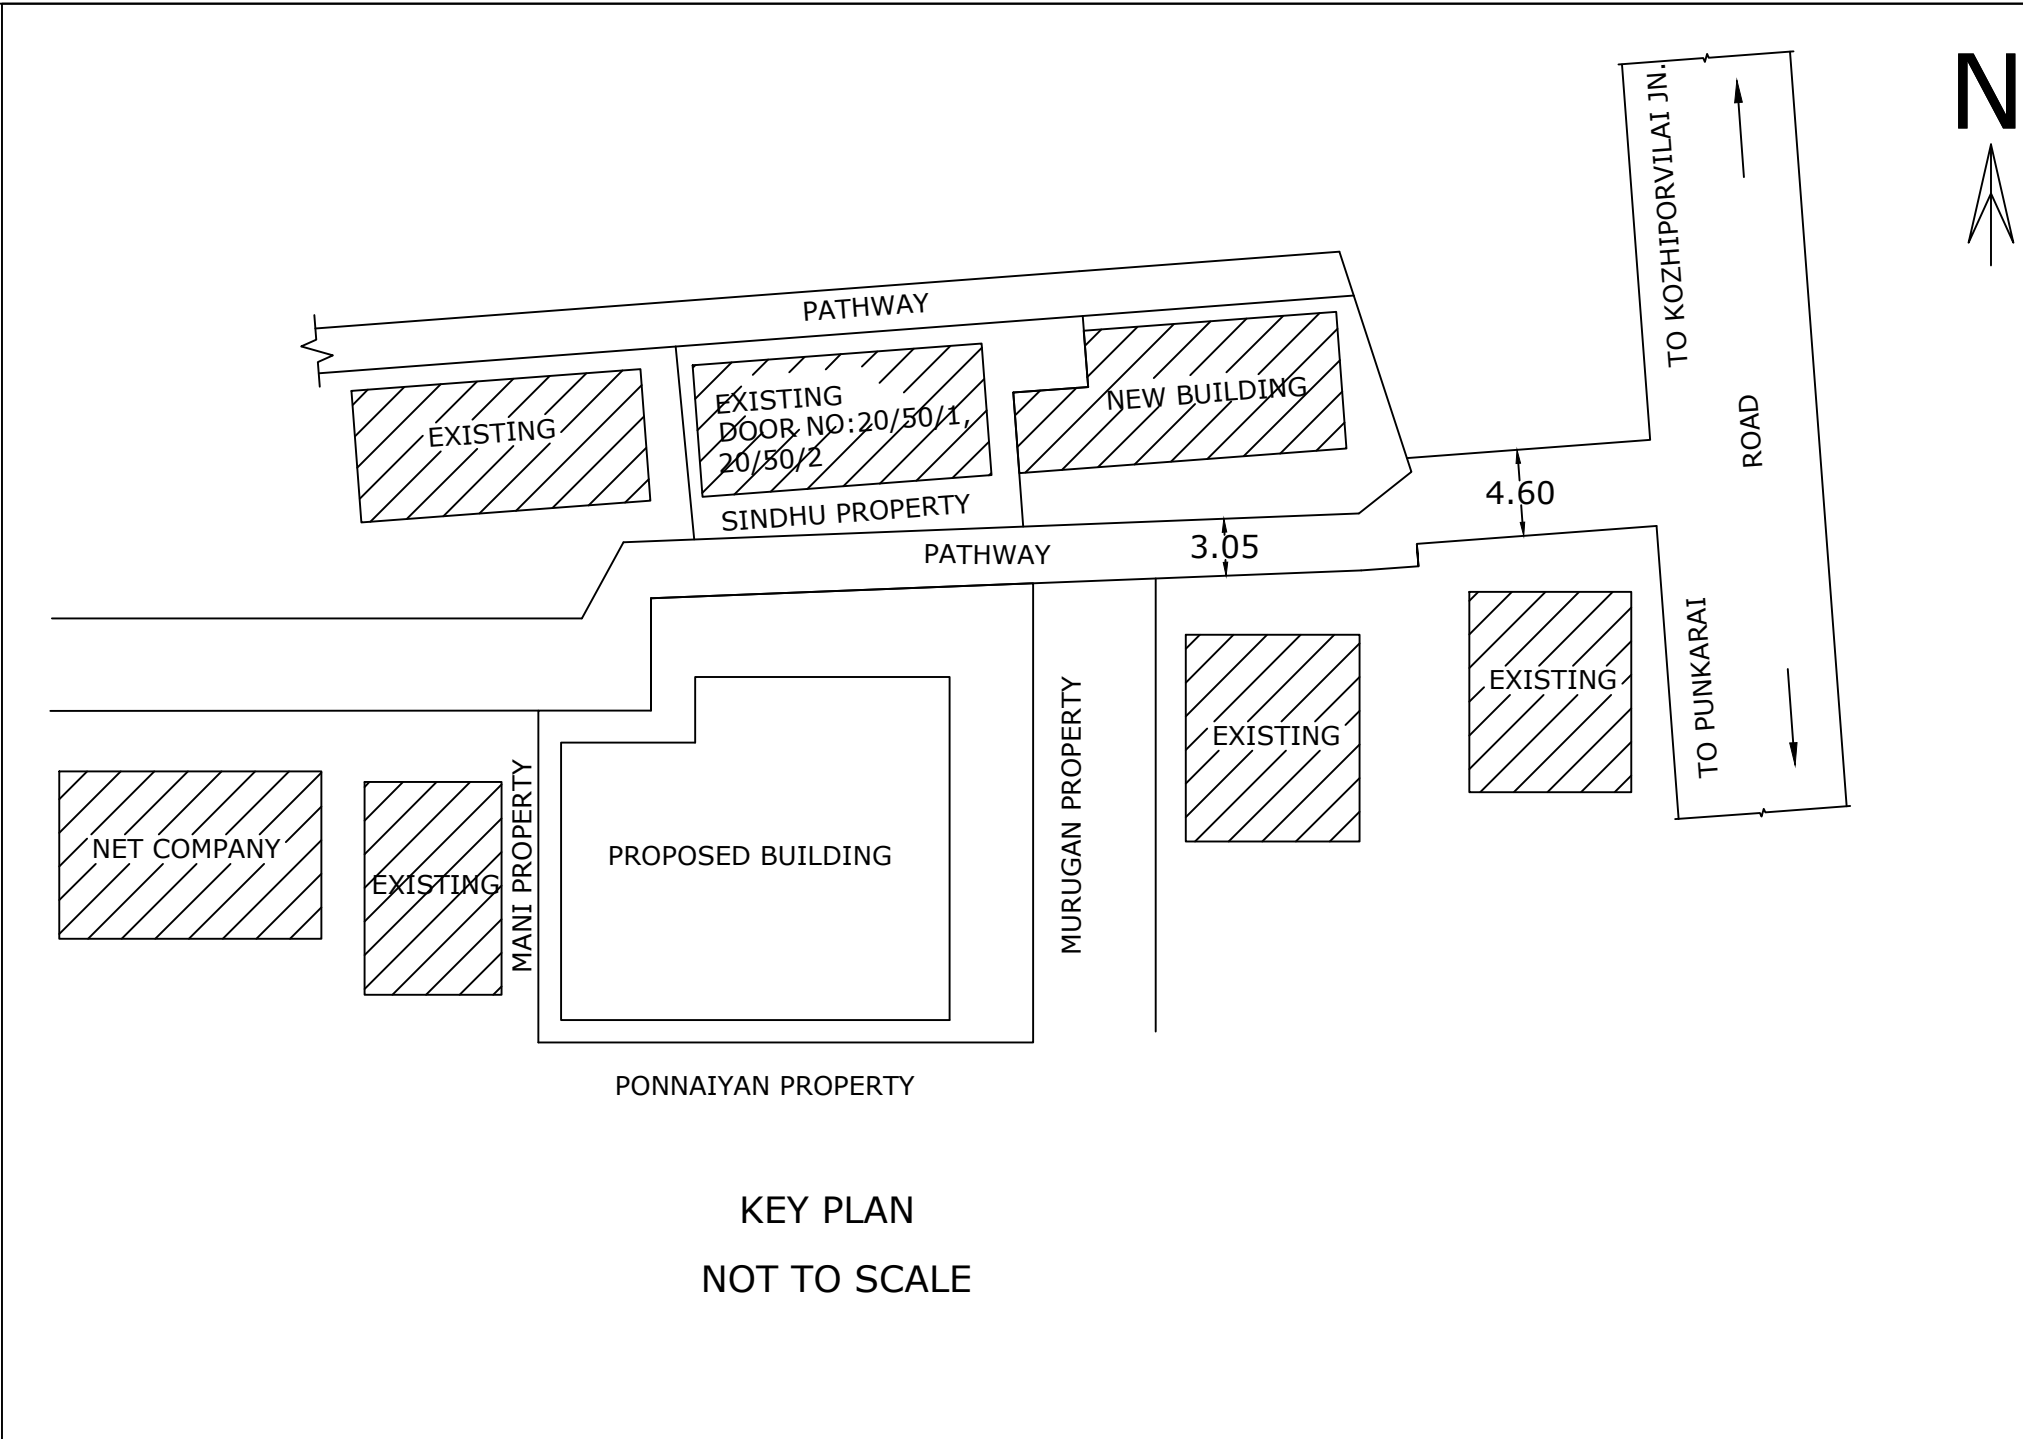
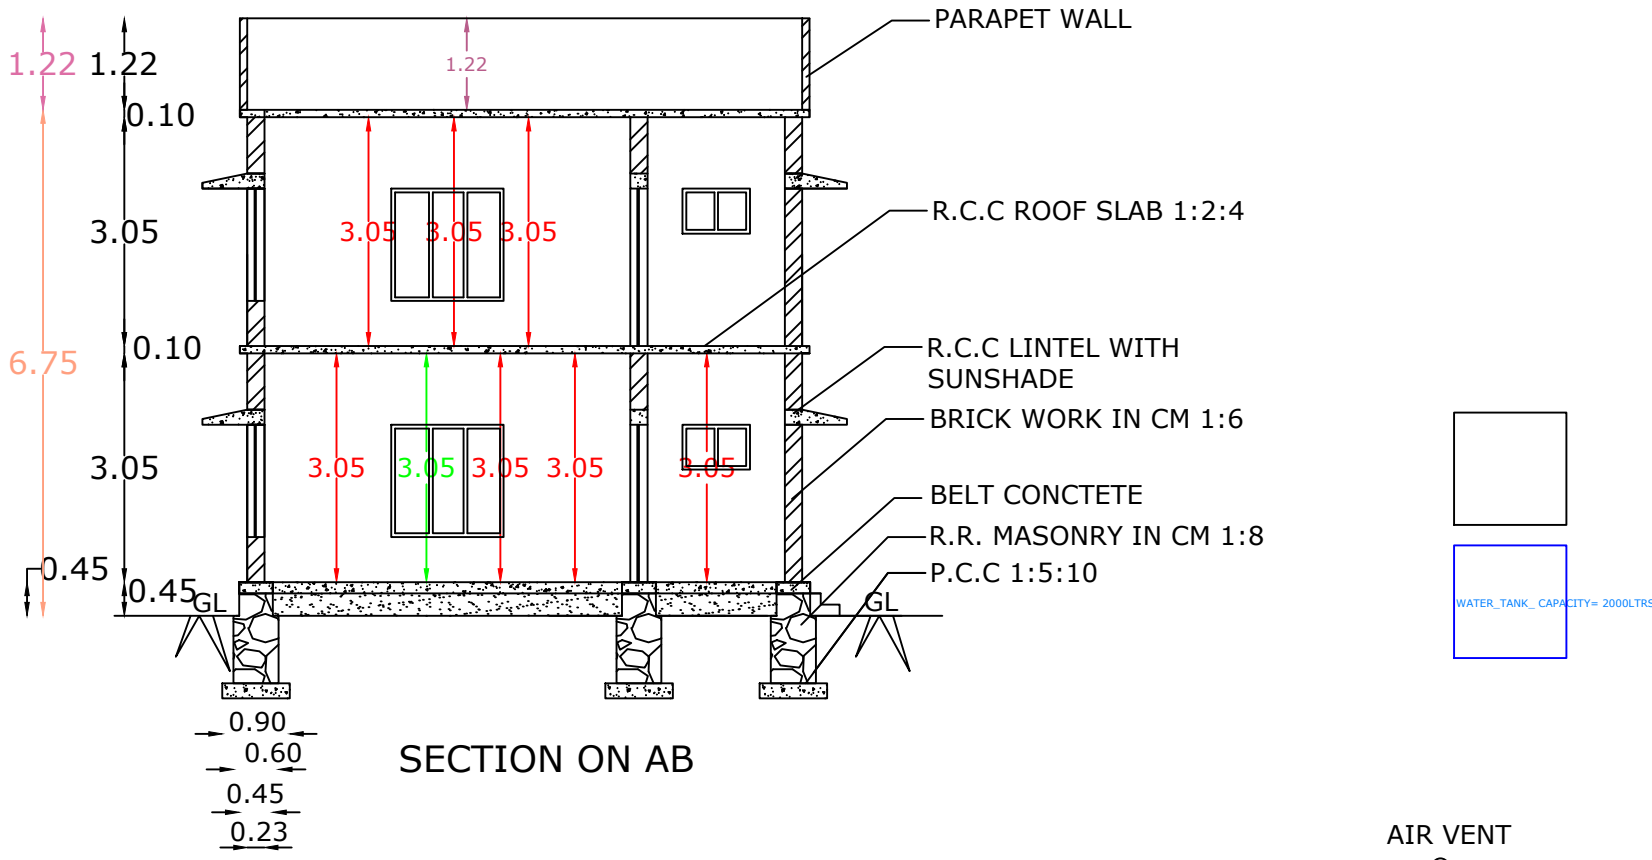






PLAN SHOWING THE PROPOSED CONSTRUCTION OF R. C. C ROOF RESIDENTIAL BUILDING AT KURUVIKATTUVILAI,
KOZHIPORVILAI, THIRUVITHANCODE POST ON RE. SURVEY. NO : 294/4A1A OF THIRUVITHANCODE VILLAGE IN
IN KALKULAM TALUK, MULAGUMOODU TOWN PANCHAYAT, KANYAKUMARI DISTRICT

NAME OF OWNER : Mrs. N.S. SUMITHA

W/o. SELVIN ROBERT

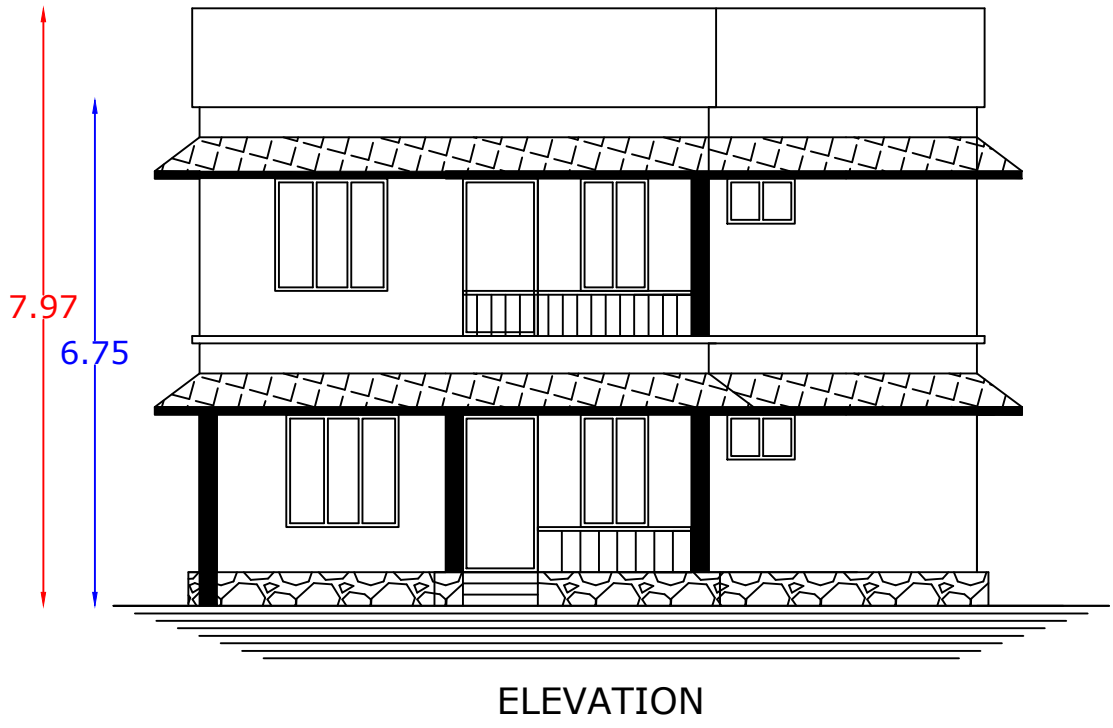

PLAN INFO
WATER_BODIES_BEYOND_15M=NO
RESERVE_FOREST_WOODED_LAND_BEYOND_150M=NO
BLDG_LENGTH_MORETHAN_10M=NO
BURIAL_PLACE_BEYOND_90M=NO
IS_SWIMMING_POOL_EXISTS=NO
CRZ=NO
SECURITY_ZONE=NO
SINGLE_FAMILY_BLDG=YES
RWH_DECLARED=YES
LAND_USE_ZONE=RESIDENTIAL
FIRE_PROTECTION_AND_FIRE_SAFETY_REQUIREMENTS=NO
JURISDICTION_TYPE=PANCHAYAT
OSR_APPLICABLE=NO
PREMIUM_FSI_REQUIRED=NO
IS_APPROVED_LAYOUT=YES
AREA_TYPE=OTHERS
IF_HERITAGE_TOWN_LESSTHAN_1KM_RADIUS=NO
PLOT_NO=NO
PLOT_AREA_M2=151.76
AS_AT_SITE=149.46
FMB_OR_PLR=151.76
AS_PER_DOCUMENT=151.76
ACCESS_WIDTH_M=13.20
ROAD_WIDTH=3.05
ROAD_LENGTH=150
MIN_PLOT_DEPTH=13.20
MIN_PLOT_WIDTH=12.30
AVG_PLOT_DEPTH=13.20
AVG_PLOT_WIDTH=12.50
PATTA_NO=10077
SURVEY_NO=294/4A1A
VILLAGE=THIRUVITHANCODE
TALUK=KALKULAM
DISTRICE=KANNIYAKUMARI

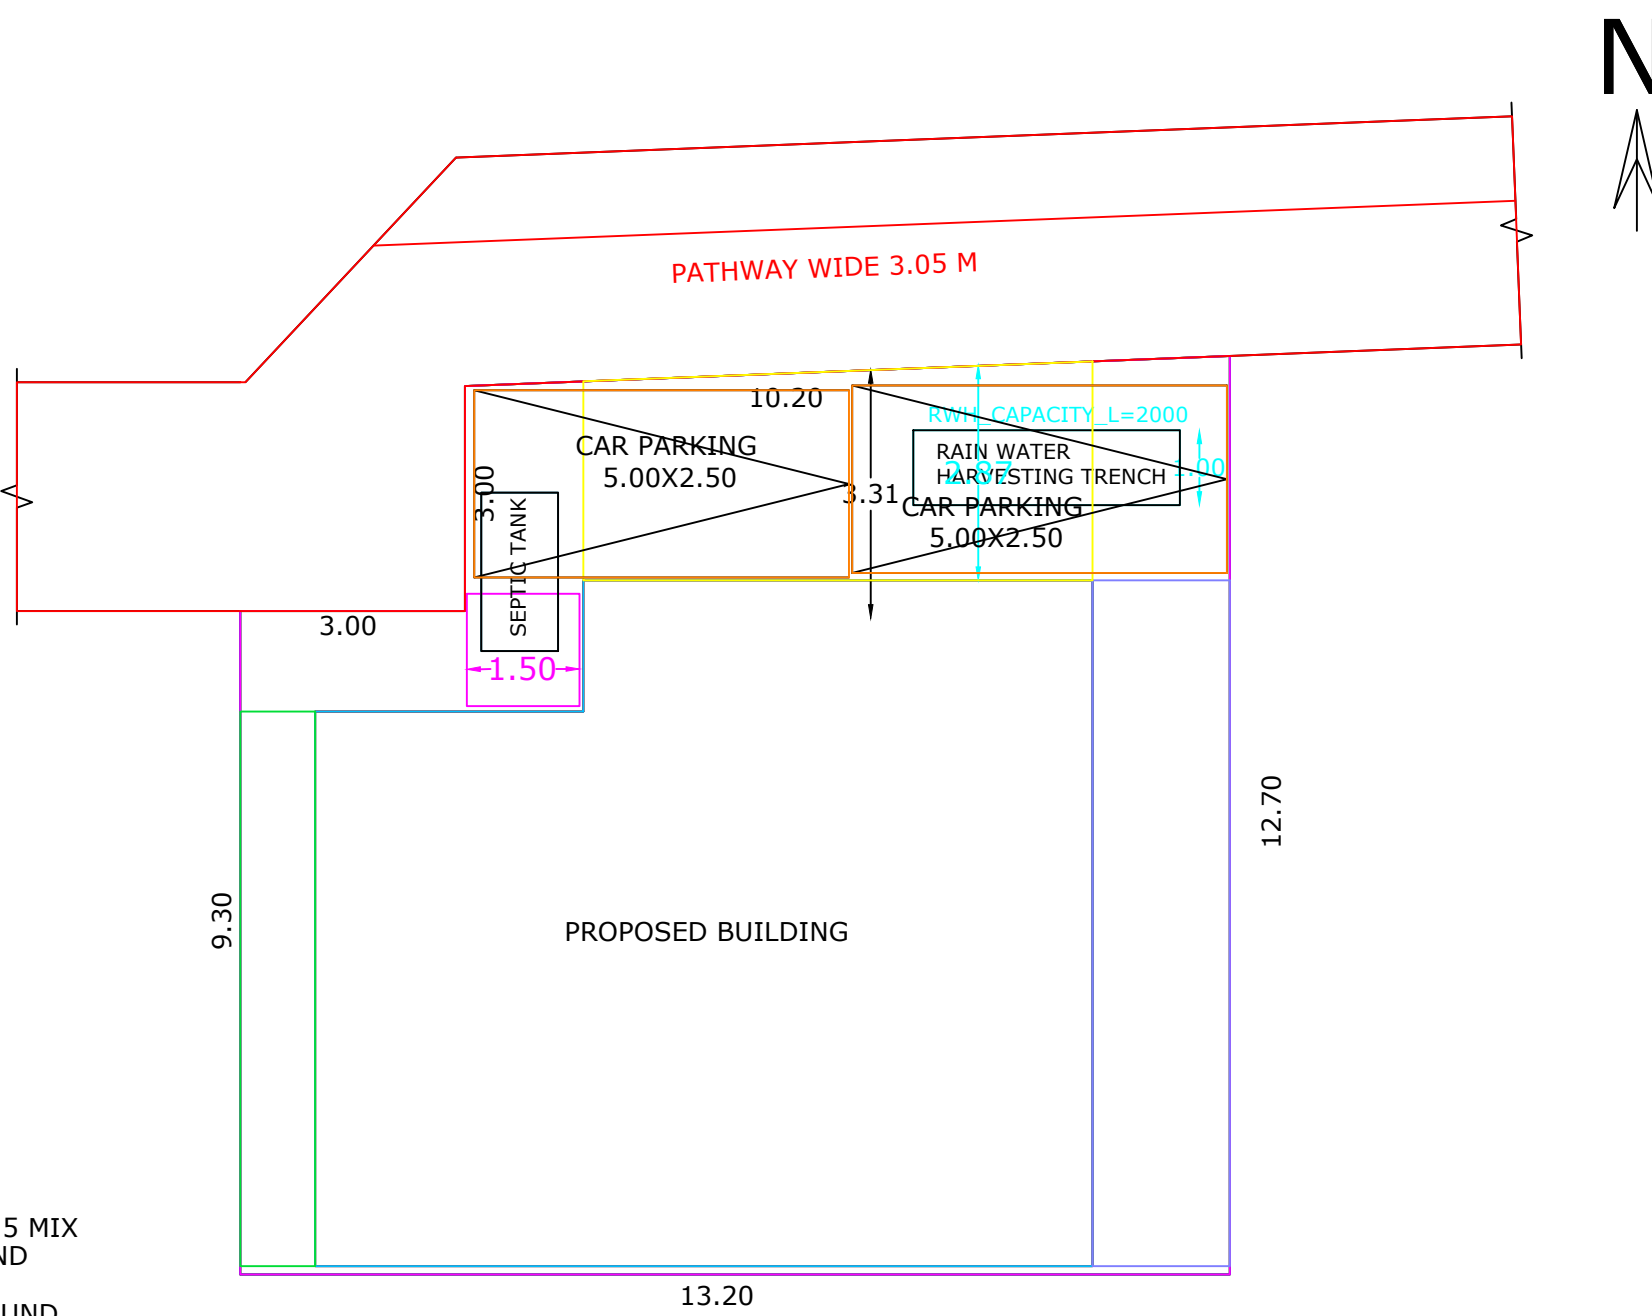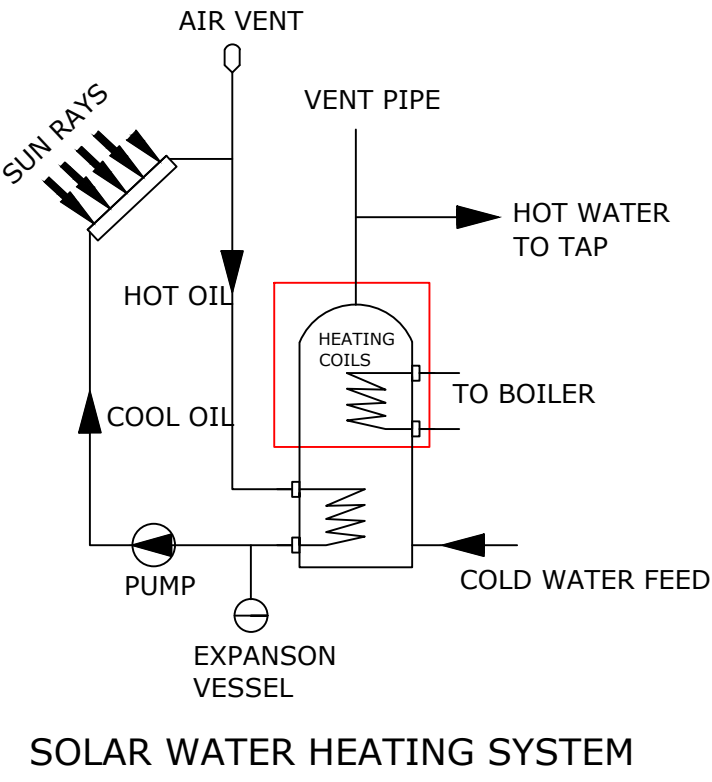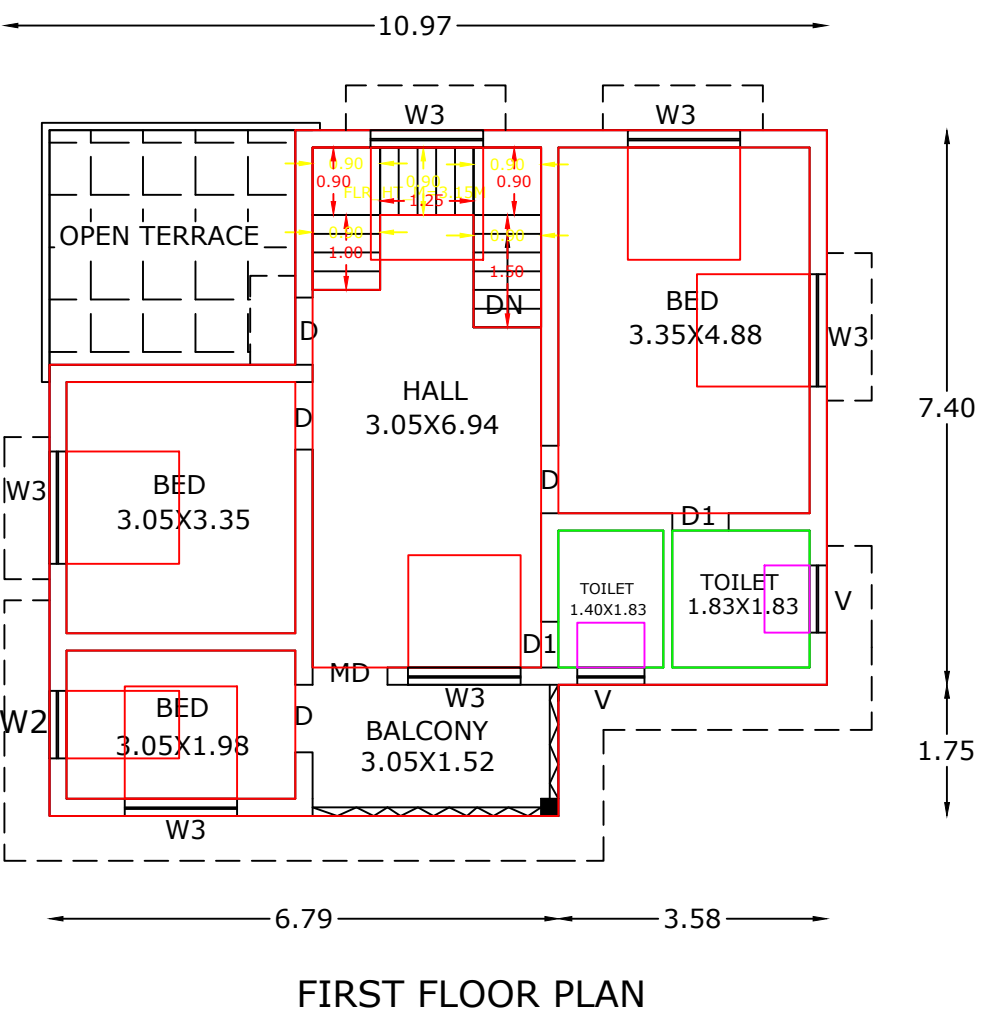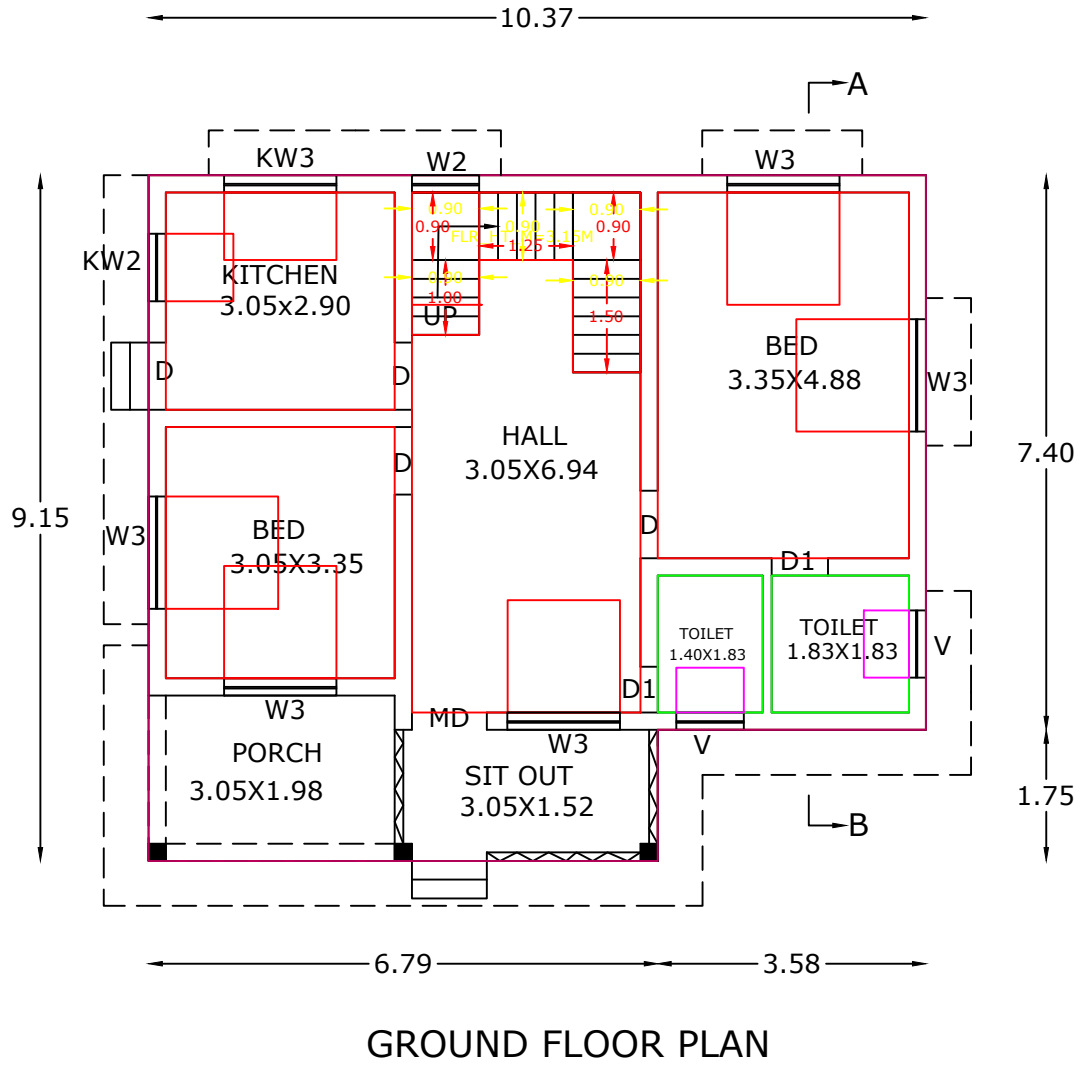

SITE BOUNDARY		JOINERY DETAILS		
		MD	:	MASTER DOOR
PROP. BUILDING		D	:	DOOR
		D1	:	DOOR
ROAD, PATHWAY		W3	:	WINDOW
		W2	:	WINDOW
EXIST. BUILDING		KW3	:	KITCHEN WINDOW
		KW2	:	KITCHEN WINDOW
		V	:	VENTILATOR

REFERENCE		
	PLINTH AREA	FLOOR AREA
GROUND FLOOR	88.59 M ² 953.57 SQ. FT	73.16 M ² 787.49 SQ. FT
FIRST FLOOR	78.33 M ² 843.14 SQ. FT	64.32 M ² 692.33 SQ. FT
TOTAL AREA	166.92 M ² 1796.71 SQ. FT	137.48 M ² 1479.82 SQ. FT

FSI = 1.10	PLOT COVERAGE = 58.37%
------------	------------------------

AREA OF SITE : 294/4A1A
= 3.750 CENTS, 151.76 M², 1633.53 SQ.FT

VACANT AREA : 63.17 M², 679.96 SQ.FT

SIGNATURE OF OWNER	ENGINEER

