

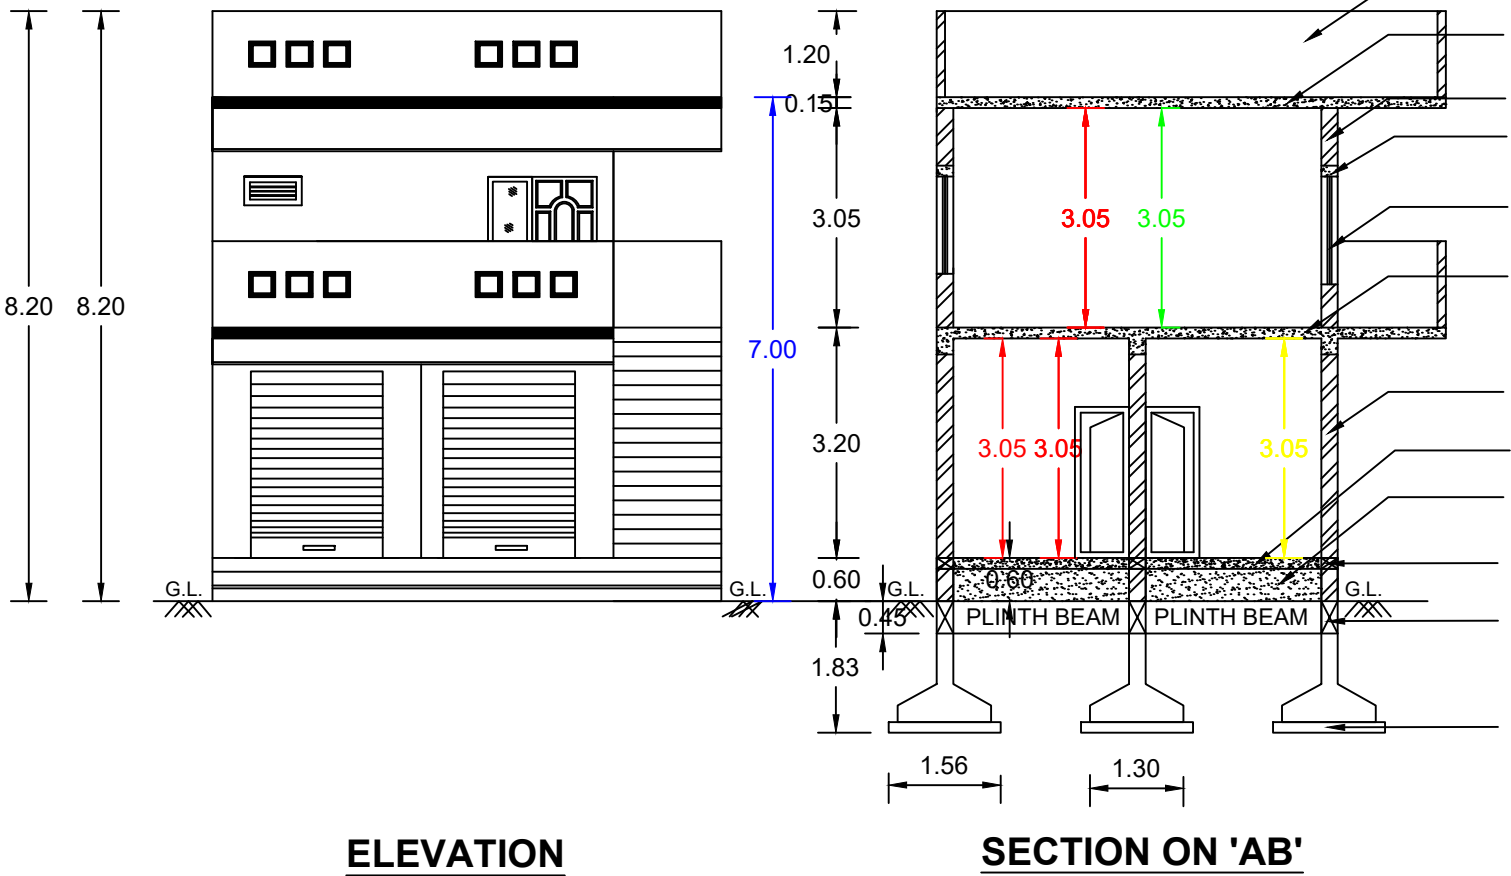
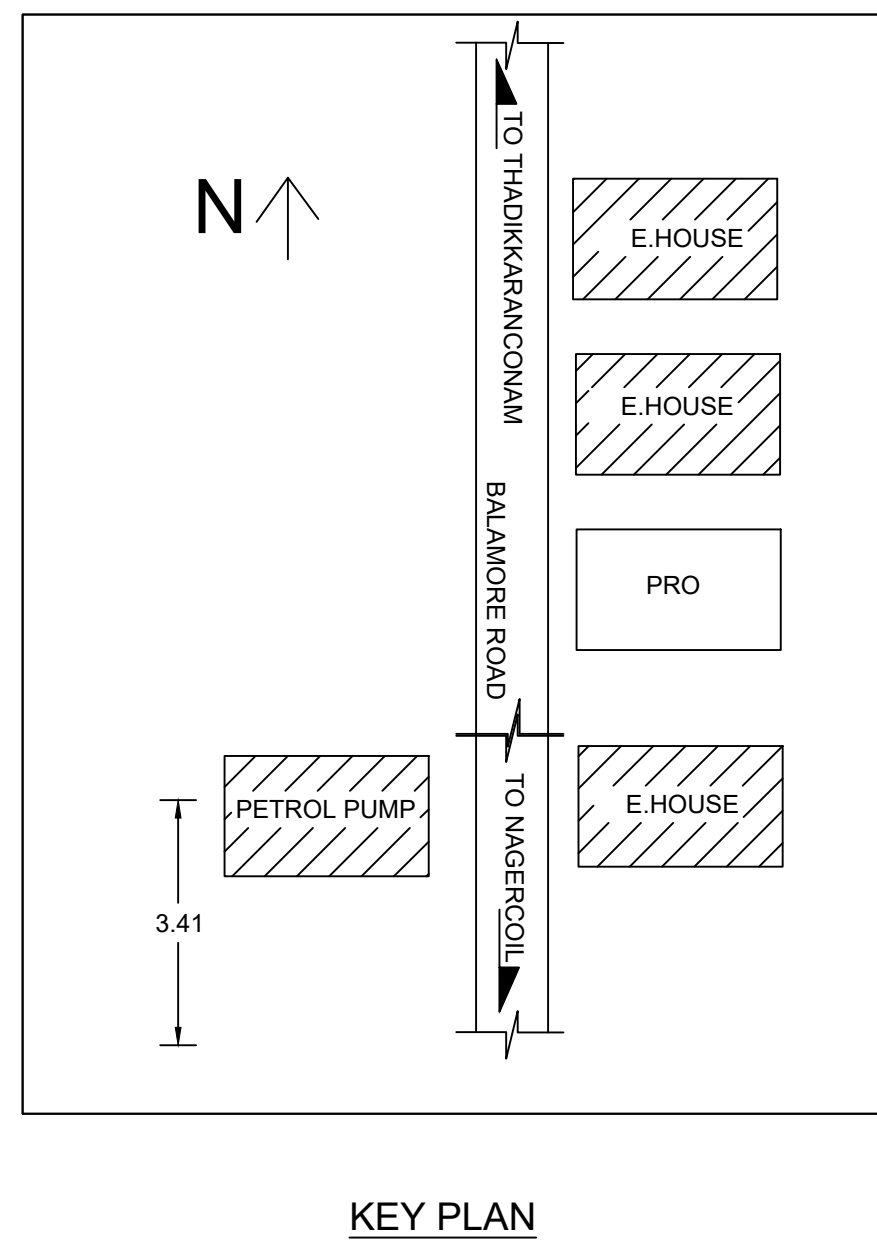
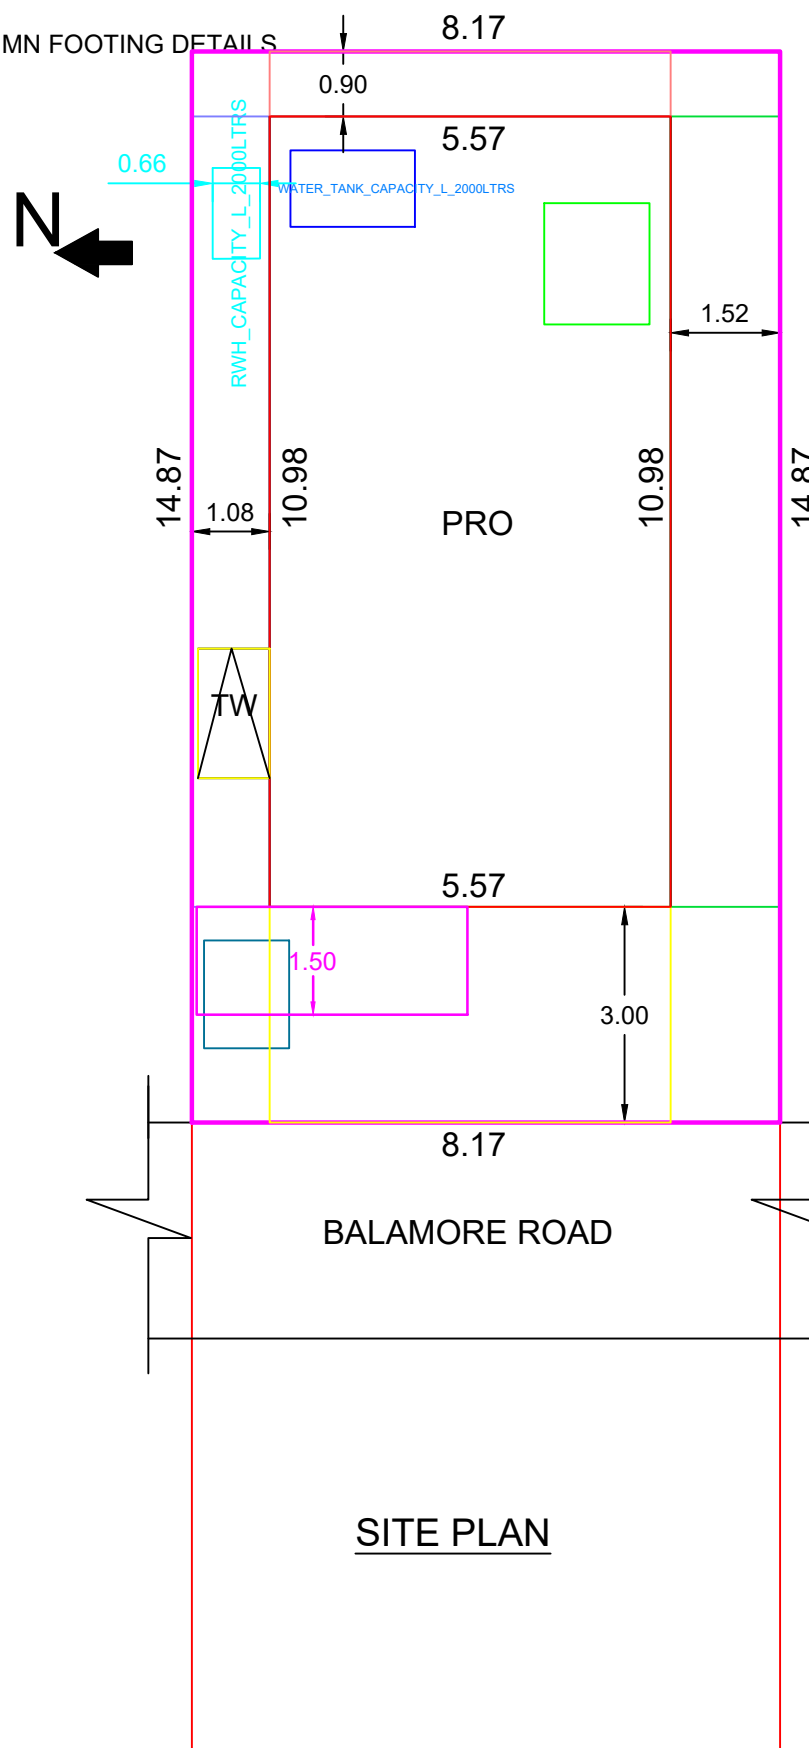
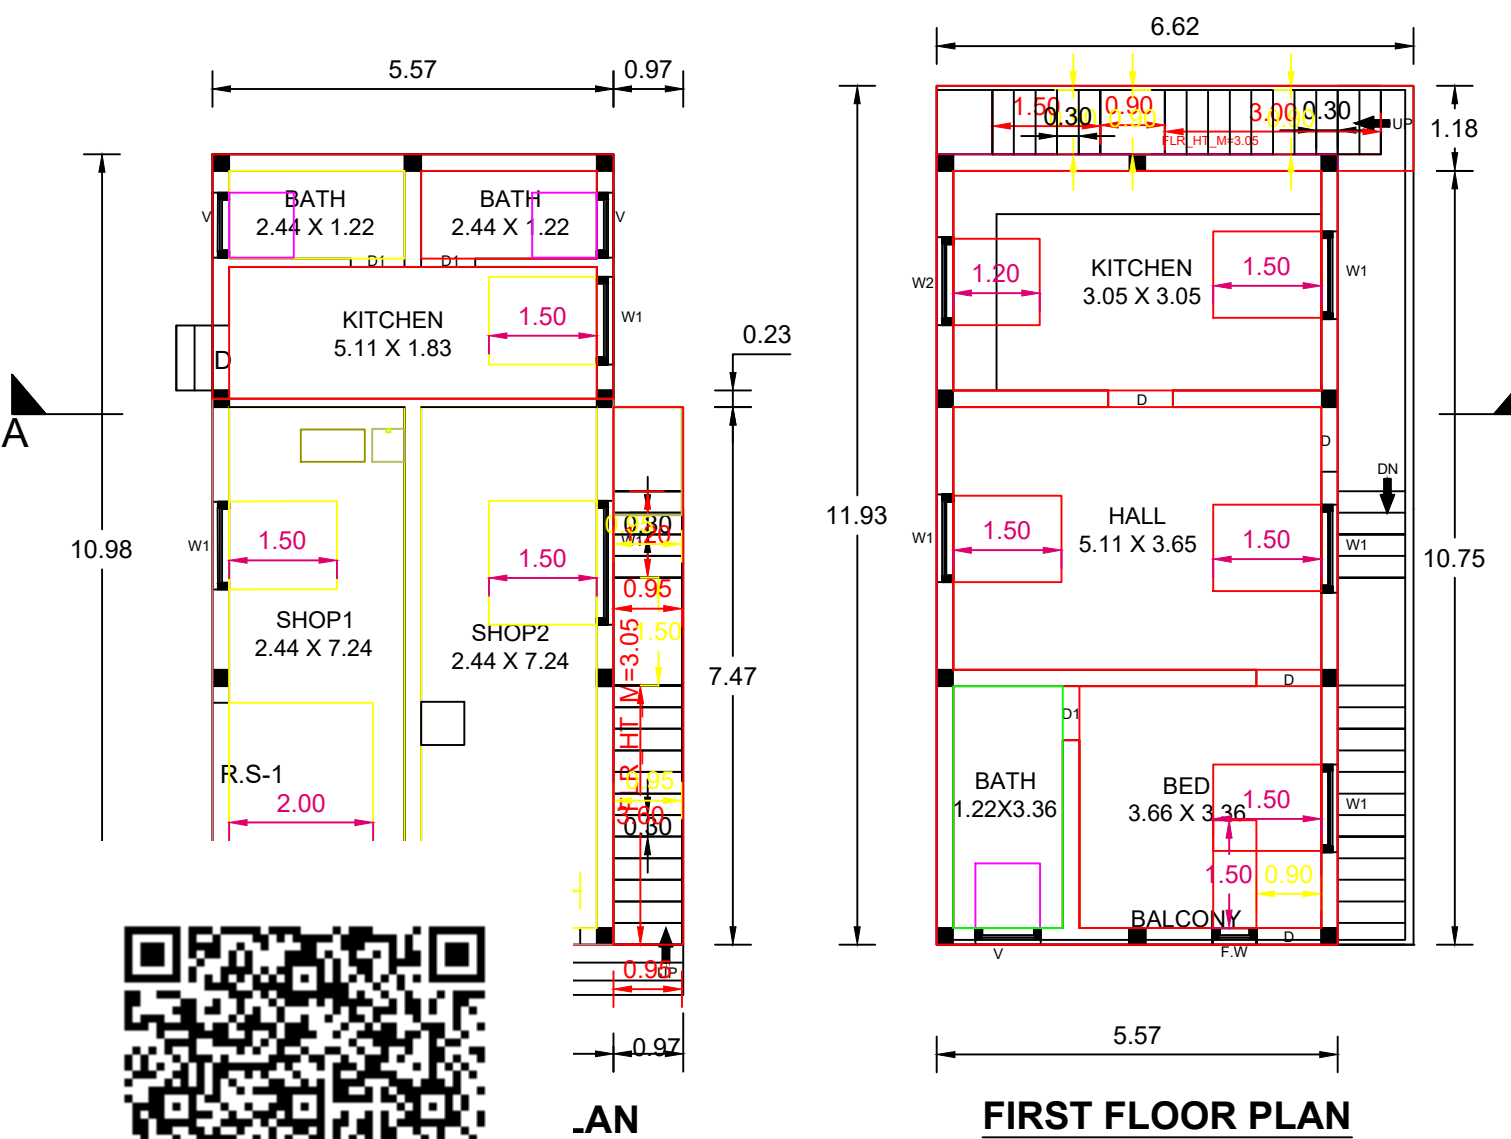
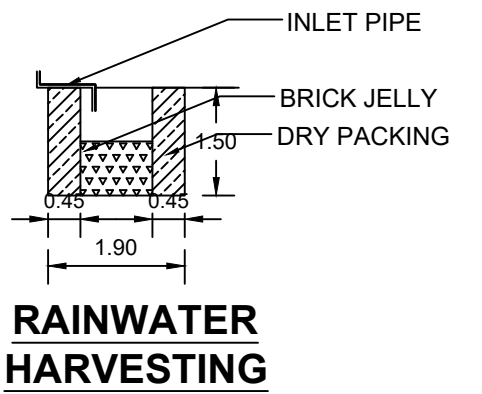


REVISED PLAN SHOWING THE PROPOSED CONSTRUCTION OF COMMERCIAL AND RESIDENTIAL BUILDING IN R.S.NO: 8/1B (PATTA NO : 4188) AND THE PREVIOUS APPROVAL PLAN NO:42/2019-2020 OF GNALAM VILLAGE, BALAMORE ROAD, THOMAIYARPURAM, AZHAGIYAPANDIYAPURAM TOWN PANCHAYAT, THOVALAI TALUK, KANYAKUMARI DISTRICT.

Name Of Owner : Mr.P.RAJAVEL, S/O. Mr. PAULRAJ.

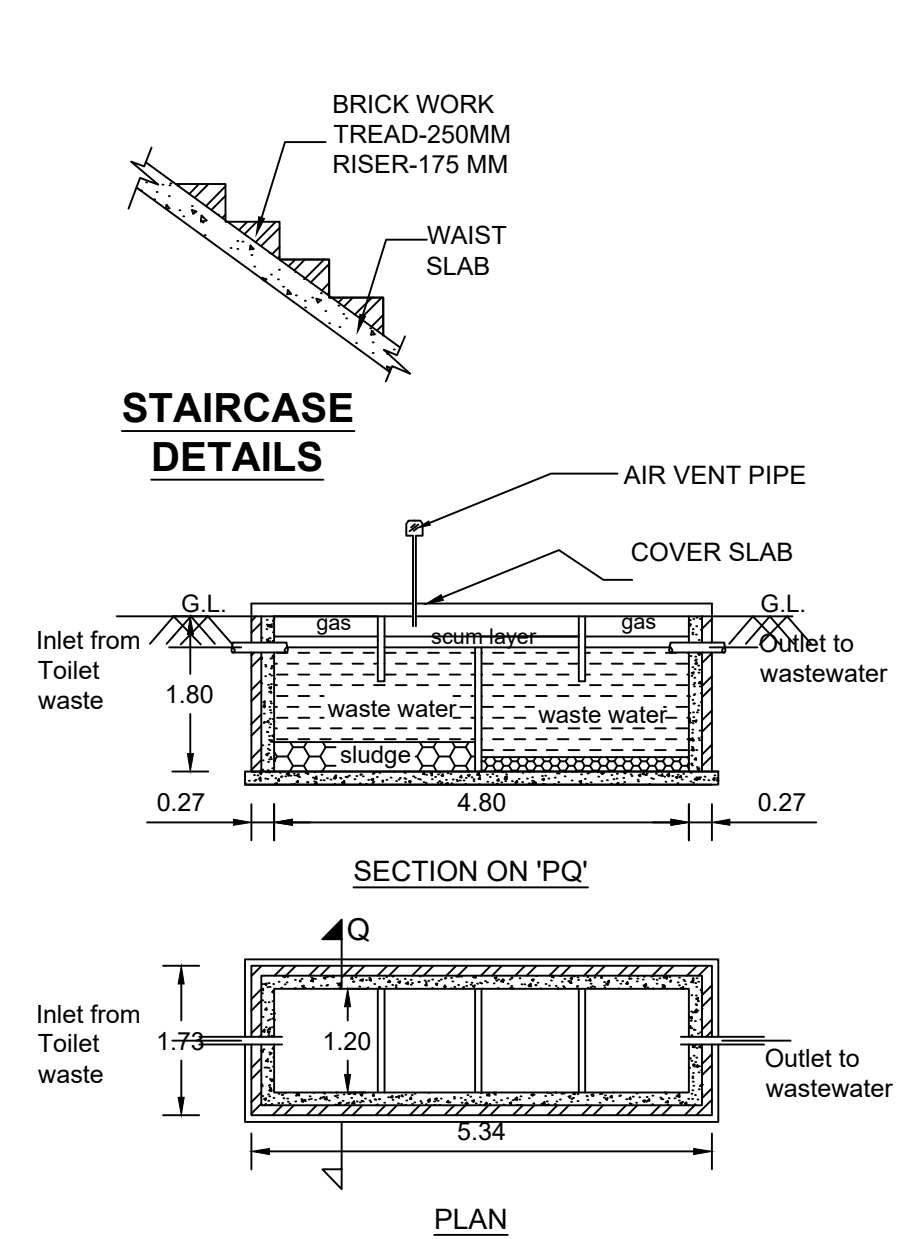

PARAPET WALL
RCC 1:2:4 FOR ROOF SALB/BEAM
BRICK WORK IN C.M. 1:6
LINTEL CUM SUNSHADE
WOOD WORK
RCC 1:2:4 FOR ROOF SALB/BEAM
BRICK WORK IN C.M. 1:6
FLOORING CONCRETE
EARTH FILLING
BELT CONCRETE
BRICK WORK IN C.M.1:6
COLUMN FOOTING DETAILS

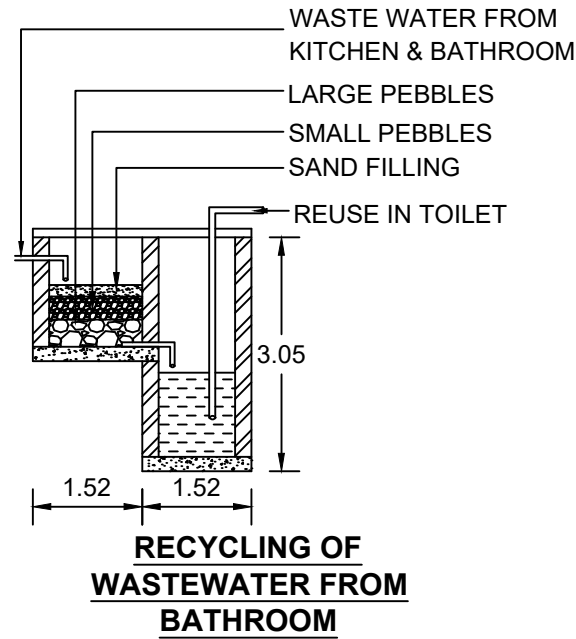

AREA	DETAILS	Sq.m	Sq.ft
SITE AREA			
PROPOSED AREA			
GROUND FLOOR (SHOP)		42.25	454.77
GROUND FLOOR(HOUSE)		26.16	281.58
FIRST FLOOR (HOUSE)		67.69	728.61
TOTAL AREA		136.10	1464.96
APPROVED APPROVED AREA			
GROUND FLOOR		60.85	655.00
FIRST FLOOR		60.85	655.00
TOTAL AREA		121.70	1309.97
BALANCED APPROVED AREA			
GROUND FLOOR		7.55	81.26
FIRST FLOOR		6.84	73.62
TOTAL AREA		14.39	154.88
VACANT AREA		53.01	570.59

PLOT COVERAGE = 56.33%	
FSI = 0.56 < 2.0	
PROPOSED	☐
BOUNDARY	☐
ROAD & STREET	☐
EXISTING BUILDING	☒

Schedule of Joineries		
D	DOOR	0.90 X 2.10
D1	DOOR	0.75 X 2.10
O	OPENING	0.90 X 2.10
W2	WINDOW	1.20 X 1.50
W3	WINDOW	1.80 X 1.50
KW	WINDOW	1.20 X 1.20
V	VENTILATOR	0.90 X 0.90

P. Rajavel
(P.RAJAVEL.)
Sign Of Owners:

L. Mahal
Ex. L. MEHALA RAJAGOPAL, B.E.,
Registered Engineer Grade-II
Registration No: 150 / LS / 2022 / 00009
JESUS CONSTRUCTION
No. 8/2A-12, ULS Complex, Balamore Road,
Thittuvilai, Bhuthapandy Post - 629 852.
Ph: 8903371173, 7373555527
Sign Of Registered Engineer :