

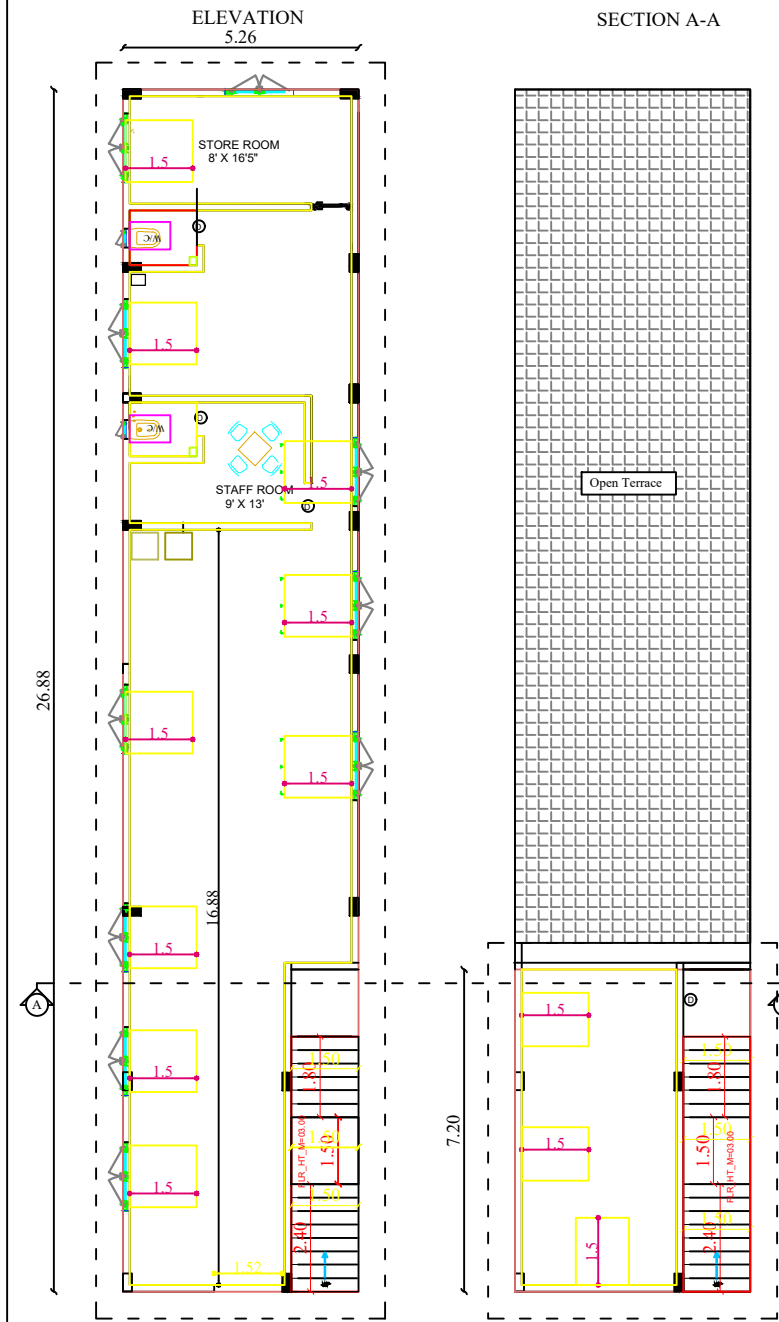
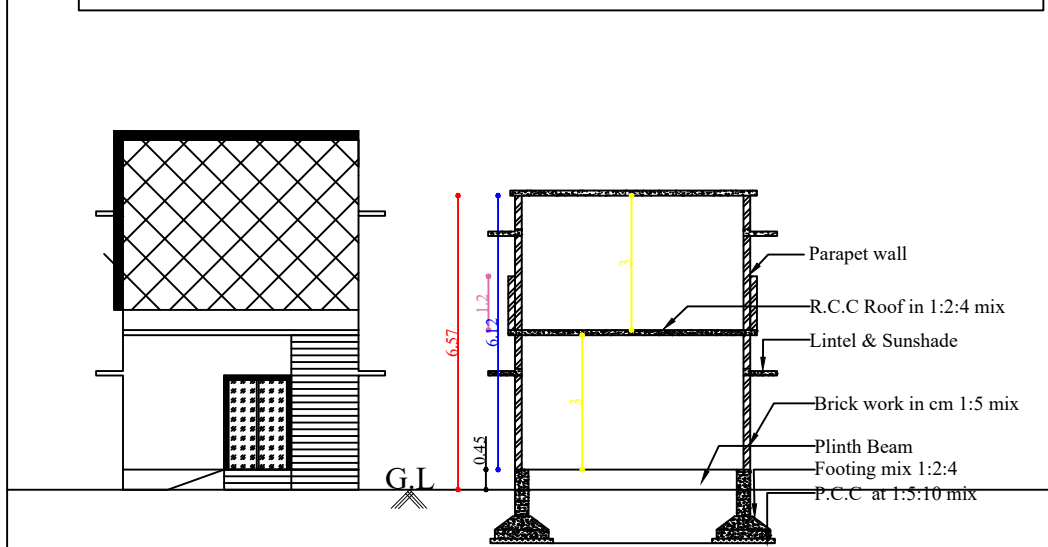
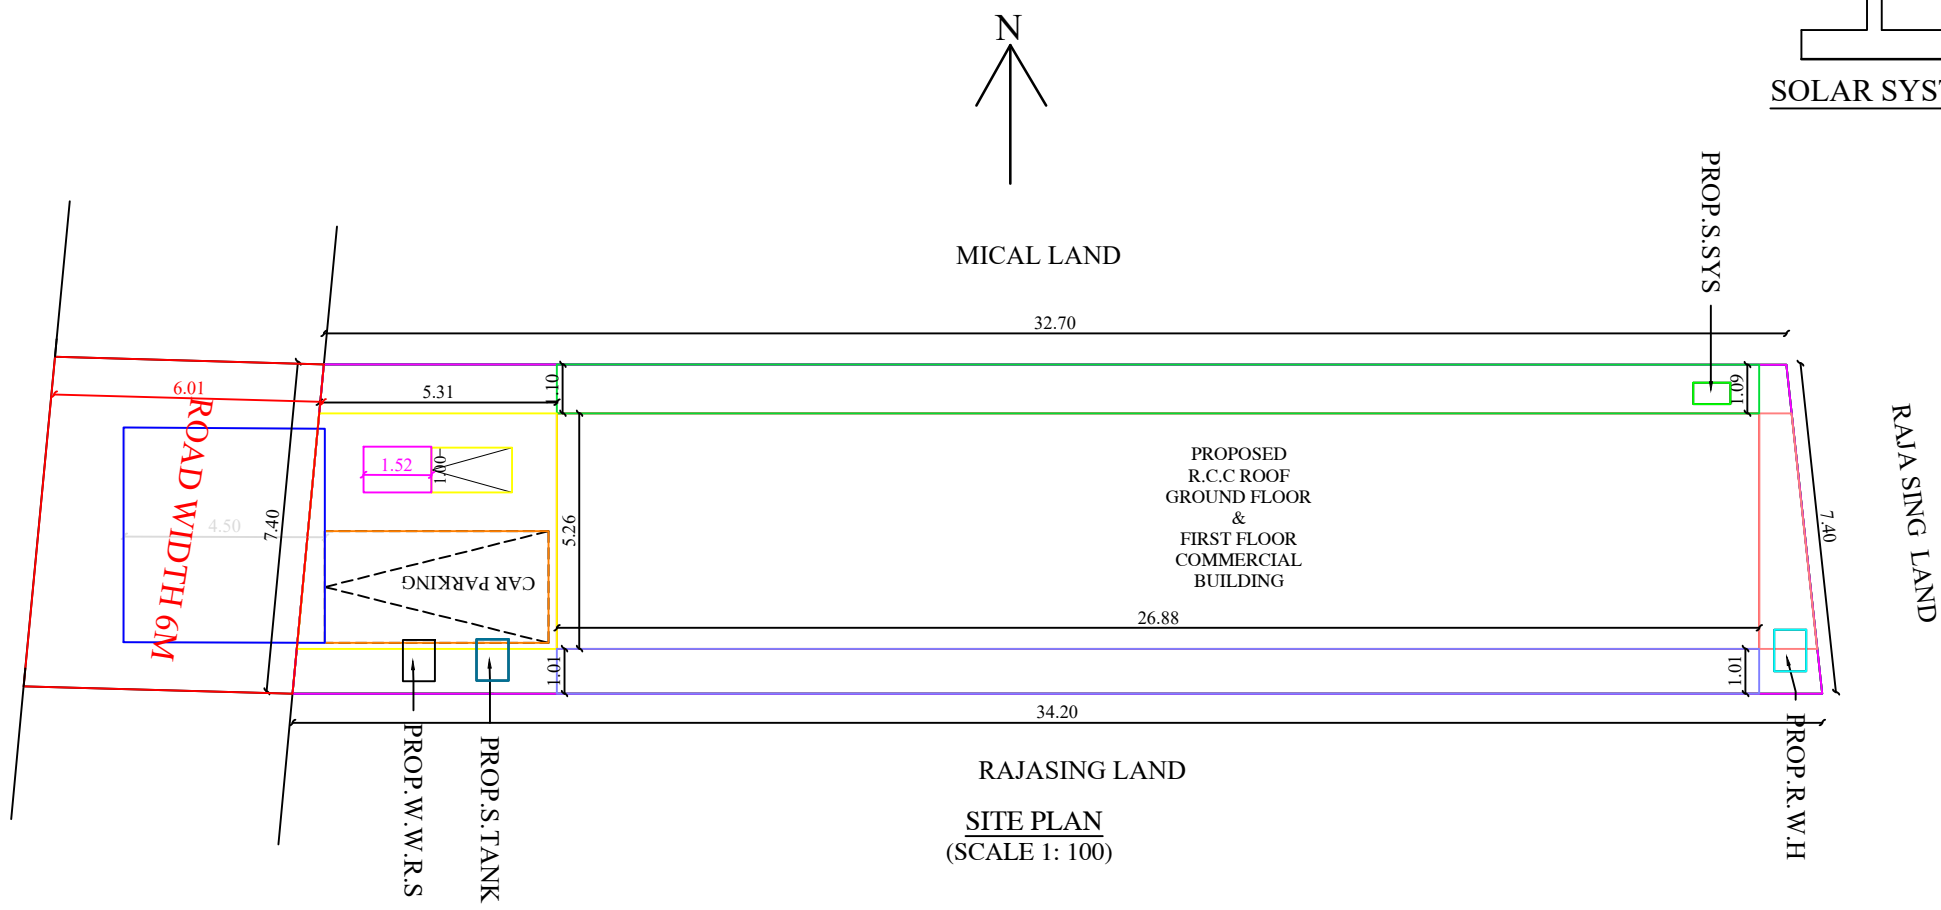
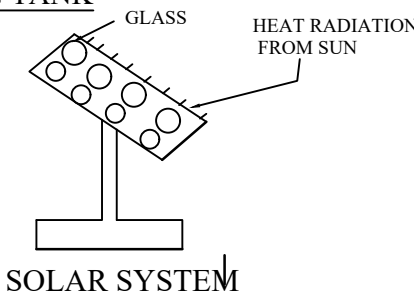
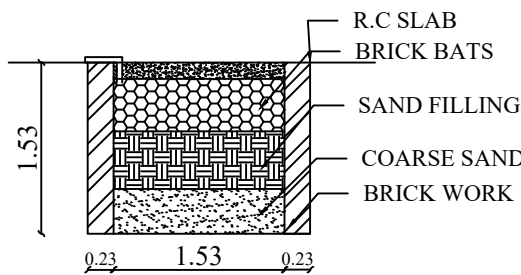
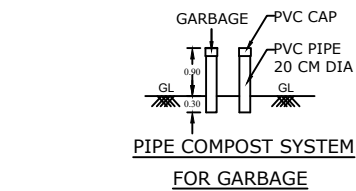


PLAN SHOWING THE PROPOSED CONSTRUCTION OF COMMERCIAL BUILDING
IN RE-SY-NO,374/2A2 ,AT CHIRIYA KATTALLUVILAI,PUTHUKADAI,MUNCHIRAI VILLAGE ,
PUTHUKKADAI TOWN PANCHAYAT,KILLIYOOR TALUK, KANYAKUMARI DISTRICT.

OWNER -MANAGING DIRECTOR KIDS CATHOLIC NIDHI Ltd

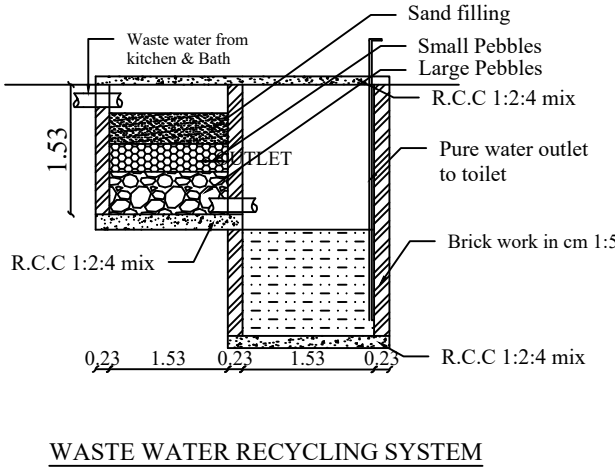

ASE DETAILS
(SCALE)
— BRICK WORK
— WAIST SLAB
HEAD : 0.28M
SE : 0.17 M
DTH : 0.90 M

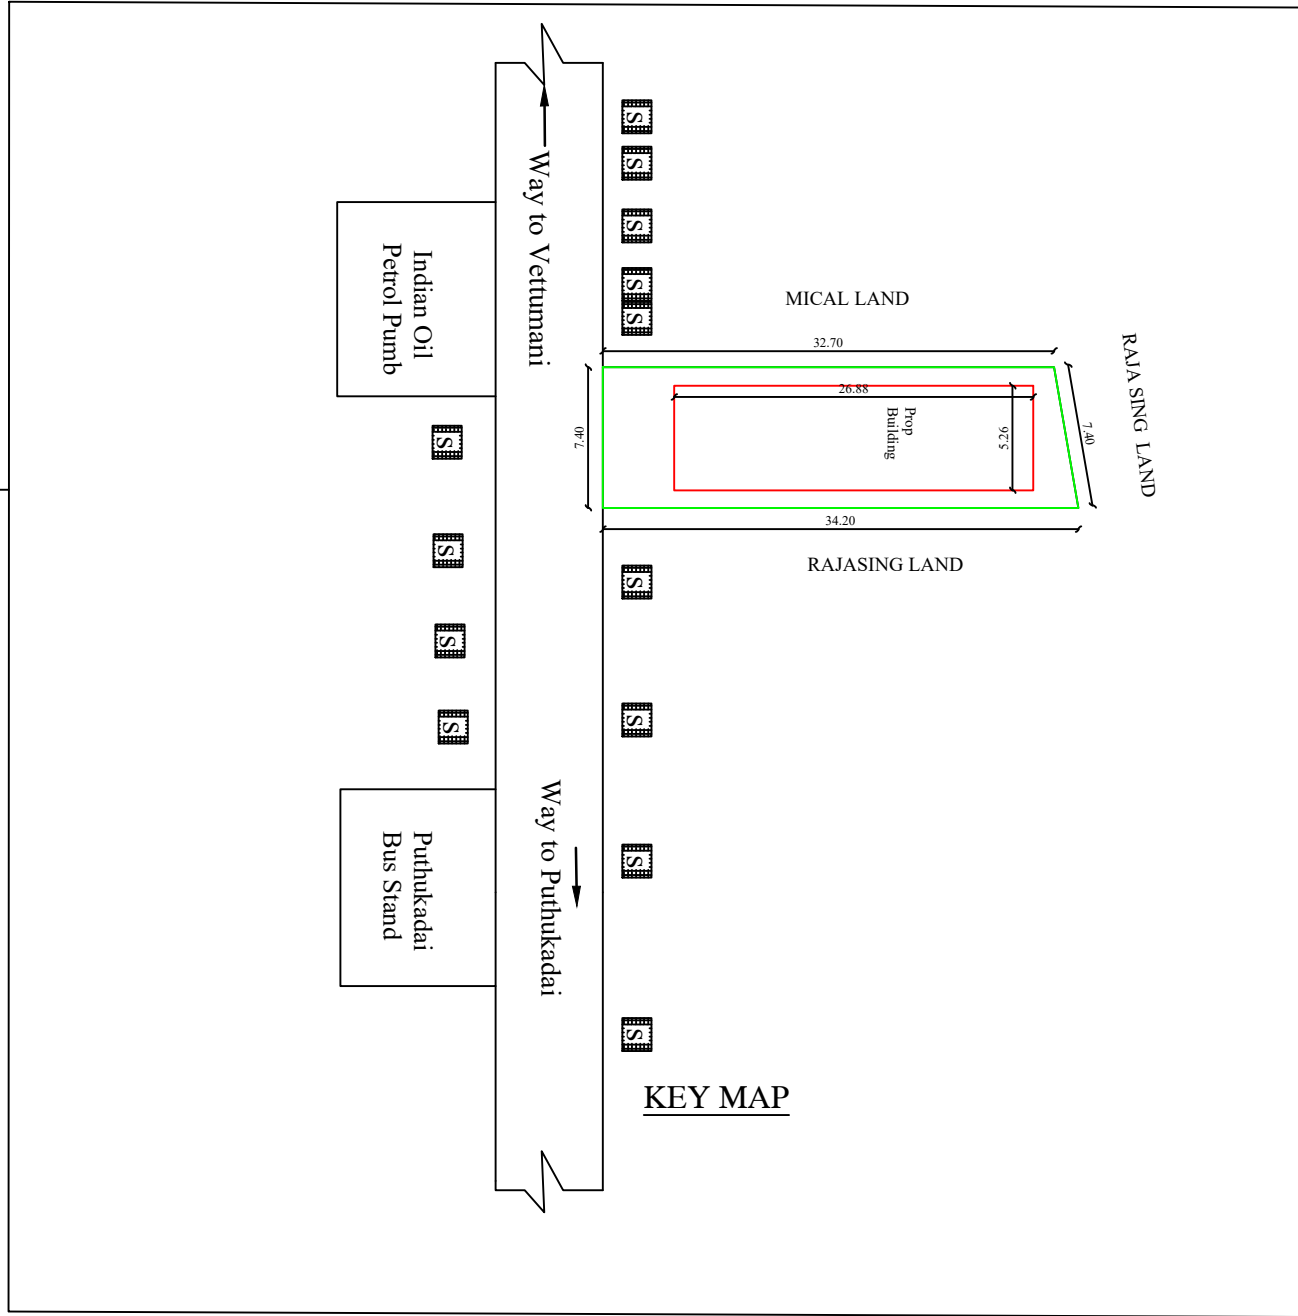

AREA DETAILS - BUILDING

PLINTH AREA

Ground Floor	141.45 Sq.m	1522.00 Sq.ft
First Floor	37.89 Sq.m	407.69 Sq.ft
Total	179.34 Sq.m	1929.69 Sq.ft

FLOOR AREA

Ground Floor	118.43 Sq.m	1274.30 Sq.ft
First Floor	24.42Sq.m	262.75 Sq.ft
Total	142.85 Sq.m	1537.05 Sq.ft

AREA DETAILS - PLOT

Site Area	6.000 Cents	2.42 Are
	(242.82 Sq.m)	(2612.74 Sq.ft)
Vacant Area	101.36 Sq.m	1090.74 Sq.ft

PARKING	REQUIRED	PROVIDED
Car Space	1	1
Two Wheeler Space	1	1

FSI	0.73	
Plot coverage	58.25%	

SCHEDULE OF JOINERIES

DESCRIPTION	SIZE	NOS
Rolling Shutter	2.00 X 3.00	1
Door D1	0.90 X 2.10	-
Door D2	0.70 X 2.10	-
Window W	1.50 X 1.80	-
Window W1	1.50 X 1.50	-
Window W2	1.00 X 1.50	10
Window KW	1.50 X 1.10	-
Ventilator V	0.60 X 0.45	2
Window W3	0.50 X 1.50	-

SCALE : 1:100	ALL DIMENSIONS ARE IN METERS
---------------	------------------------------

COLOUR INDEX


SITE BOUNDARY	
PRO.R.C.C ROOF G.F BUILDING	
PRO.R.C.C ROOF F.F BUILDING	
RAINWATER STORAGE PIT	
ROAD	

NAME OF APPLICANT


MANAGING DIRECTOR
KIDS CATHOLIC NITHI Ltd.
PUTHUKADAI
KK DIST-629171
PH:9597989948

FOR OFFICE USE ONLY

SEPTC TANK DETAILS

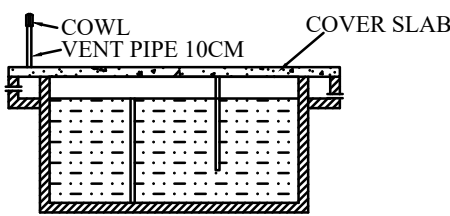

SECTION OF SEPTIC TANK

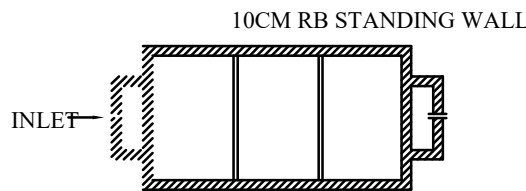

PLAN OF SEPTIC TANK

PLAN INFO
PLOT AREA_M2=242.82
AS AT SITE= 246.25
FMB_OR_PLR= 242.82
AS_PER_DOCUMENT=242.82
DISTRICT=KANYAKUMARI
TALUK=KILLIYOOR
SURVEY_NO= 374/2A2
PATTI_NO= 8194
IS_SWIMMING_POOL_EXISTS=NO
IS_APPROVED_LAYOUT=YES
SINGLE_FAMILY_BLDG=NO
CRZ=NO
SECURITY_ZONE=NO
ACCESS_WIDTH_M= 7.4
ROAD_WIDTH= 6
ROAD_LENGTH=50
AVG_PLOT_DEPTH= 7.4
AVG_PLOT_WIDTH= 33.4
LAND_USE_ZONE =COMMERCIAL
PLOT_No= -
RWH_DECLARED=YES
OSR_APPLICABLE=NO
OSR_SURREYBACK_RETAIN=NO
PREMIUM_FSI_REQUIRED=NO
BUILDING_NEAR_TO_RIVER=NO
AREA_TYPE= OTHERS
BUILDING_NEAR_MONUMENT=NO
BUILDING_NEAR_GOV'T_BLDG=NO
PROVISION_FOR_GREEN_BUILDINGS_AND_SUSTAINABILITY=NO
FIRE_PROTECTION_AND_FIRE_SAFETY_REQUIREMENTS=NO
JURISDICTION_TYPE= PANCHAYAT
IF_HERITAGE_TOWN_LESS THAN 1KM_RADIUS=NO
BLOCK_1_B-SHOP_MEMBER_COUNT=2

[Signature]

APPLICANT

[Signature]

Er. Ashmin Jinosh D.P.
Licensed Building Surveyor
Matha Builders
Puthukkadai - 629171
Cell : 9597305979

LICENSED ENGINEER