











PLAN SHOWING THE PROPOSED CONSTRUCTION OF A R.C.C ROOF **RESIDENTIAL BUILDING** IN RE.SY.NO: 171/8A4  
OF PERUNCHANI VILLAGE , PONMANAI TOWN PANCHAYAT, THIRUVATTAR TALUK, KANYAKUMARI DIST.  
FOR Mrs: HAMITHA W/O Mr:ABDULSALAM, ANAKATTI VILAI, PERUVALLIKADAVU, PONMANAI POST.

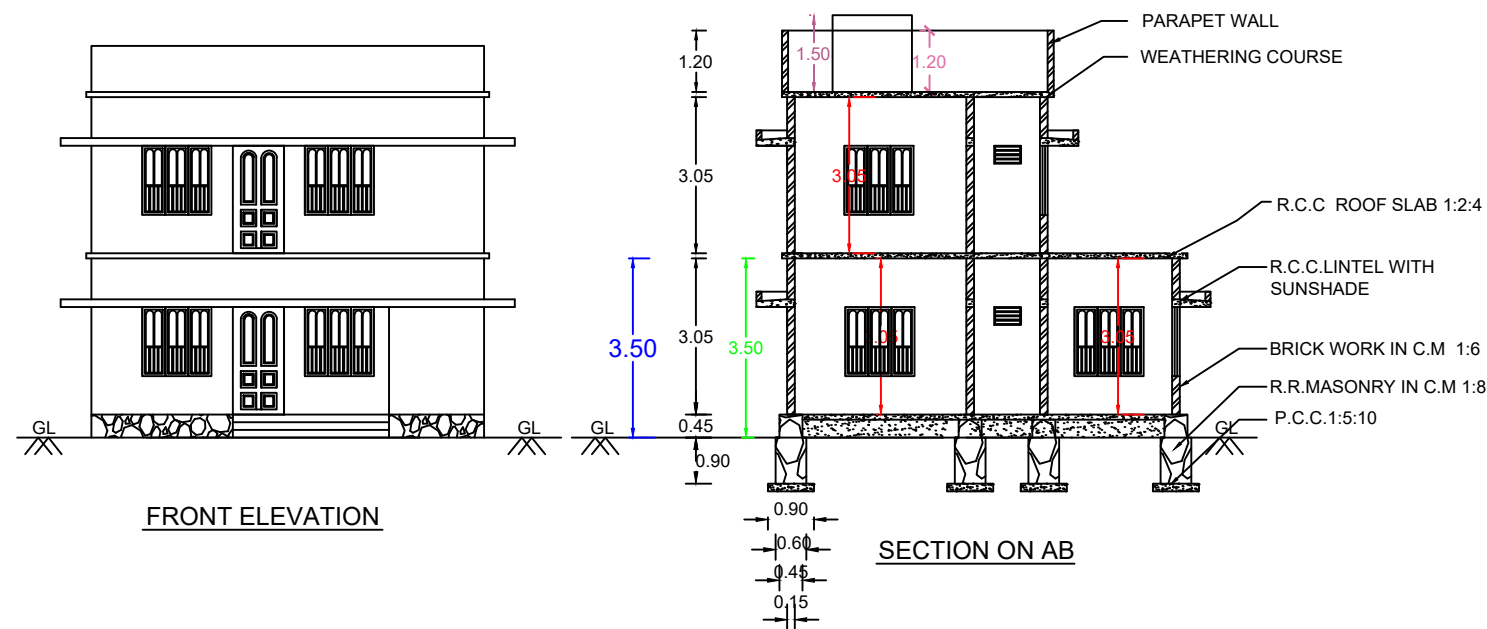

PLAN INFO  
PLOT\_NO=NO  
PATTI\_NO=1304  
TALUK=THIRUVATTAR  
DISTRICT=KANNYAKUMARI  
SURVEY\_NO=171/8A4  
PLOT\_AREA\_M2=117.4  
AS\_PER\_DOCUMENT=117.4  
AS\_AT\_SITE=116.55  
FMB\_OR\_PLR=117.4  
JURISDICTION\_TYPE=PANCHAYAT  
SINGLE\_FAMILY\_BLDG=YES  
LAND\_USE\_ZONE=RESIDENTIAL  
CRZ=NO  
SECURITY\_ZONE=NO  
WHETHER\_GOVT\_OR\_AIDED\_SCHOOL=NO  
ROAD\_WIDTH=3.00  
ROAD\_LENGTH=50.0  
AVG\_PLOT\_DEPTH=26.52  
AVG\_PLOT\_WIDTH=10.31  
RWH\_DECLARED=YES  
BUILDING\_NEAR\_TO\_RIVER=NO  
OSR\_APPLICABLE=NO  
OSR\_SURRENDER\_OR\_BUYBACK=BUYBACK  
PREMIUM\_FSI\_REQUIRED=NO  
IS\_APPROVED\_LAYOUT=NO  
AREA\_TYPE=OTHERS  
BUILDING\_NEAR\_MONUMENT=NO  
BUILDING\_NEAR\_GOVT\_BLDG=NO  
PROVISION\_FOR\_GREEN\_BUILDINGS\_AND\_SUSTAINABILITY=NO  
FIRE\_PROTECTION\_AND\_FIRE\_SAFETY\_REQUIREMENTS=NO  
NOC\_FOR\_CONSTRUCTION\_NEAR\_MONUMENT=NO  
BARRIER\_FREE\_ACCESS\_FOR\_PHYSICALLY\_CHALLENGED\_PEOPLE=YES  
FIRE\_PROTECTION\_AND\_FIRE\_SAFETY\_REQUIREMENTS=YES  
NOC\_FIRE\_DEPT=NO  
IS\_SWIMMING\_POOL\_EXISTS=NO  
IF\_HERITAGE\_TOWN\_LESS\_THAN\_1KM\_RADIUS=NO  
BLOCK\_1\_FMSBI\_MEMBER\_COUNT=2

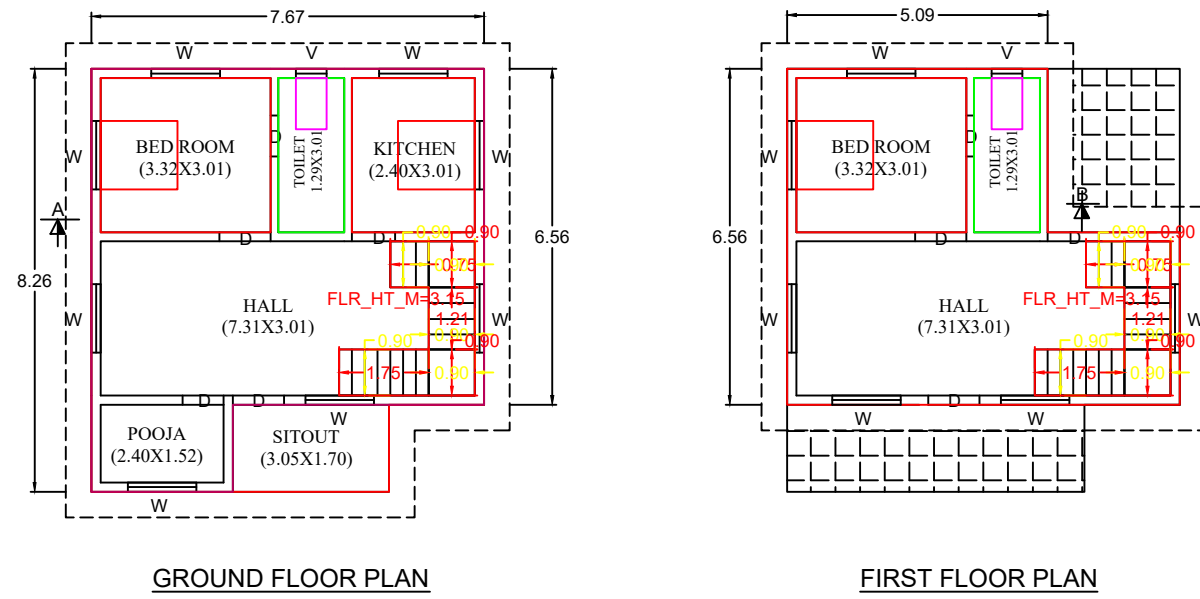

TO PONMANAI ←  
PERUVALLIKADAVU  
(Anakatti Vilai)  
→ TO SURULACODE

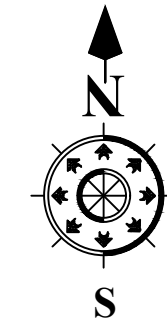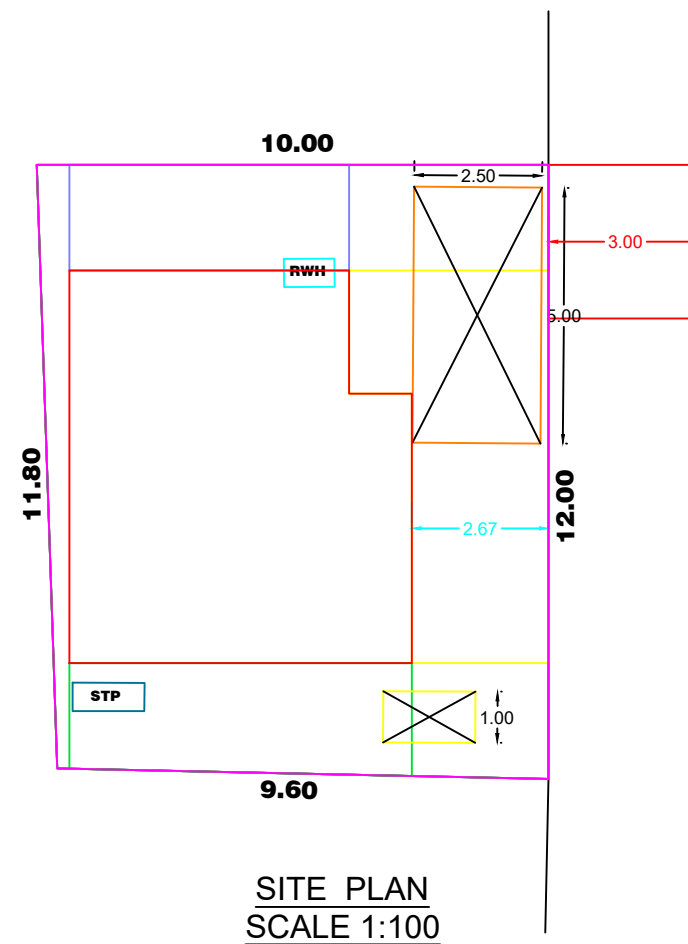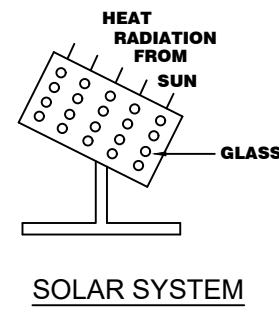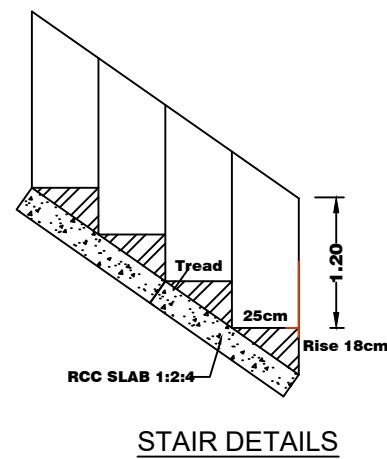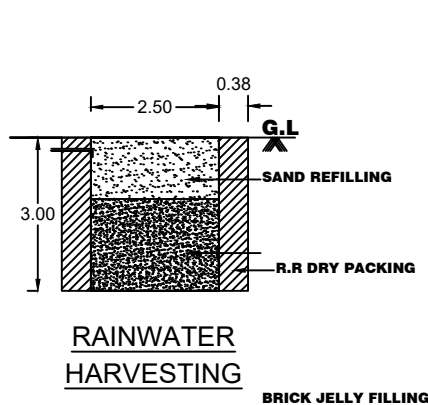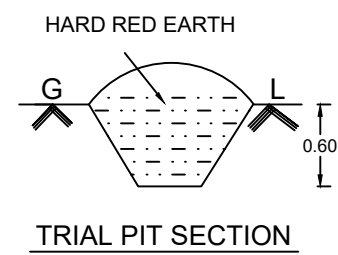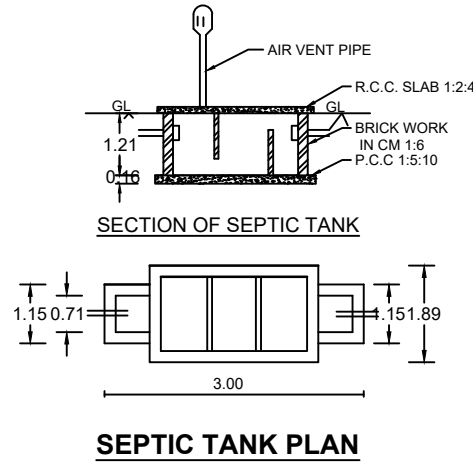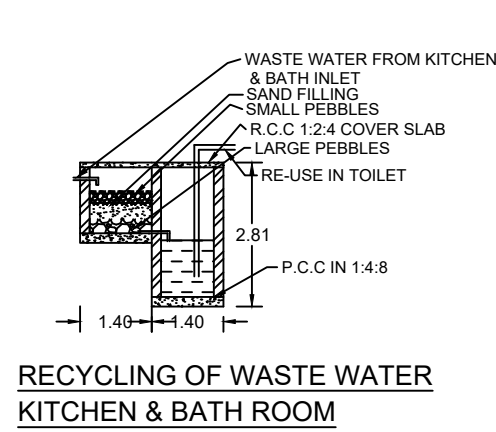

| AREA DETAILS      |                              |
|-------------------|------------------------------|
| SITE AREA         | : 117.4 Sq.m, 1263.22 Sq.ft  |
| PLINTH AREA       |                              |
| GROUND FLOOR AREA | : 60.19 Sq.m, 647.64 Sq.ft   |
| FIRST FLOOR AREA  | : 42.08 Sq.m, 452.78 Sq.ft   |
| TOTAL PLINTH AREA | : 102.27 Sq.m, 1100.42 Sq.ft |
| VACANT AREA       | : 57.21 Sq.m, 615.57 Sq.ft   |

|                                           |              |
|-------------------------------------------|--------------|
| PLOT COVERAGE : (60.19/117.4)*100= 51.26% |              |
| PARKING AREA CALCULATION                  |              |
| FLOOR AREA DETAILS                        |              |
| GROUND FLOOR AREA                         | : 49.40 SQ.M |
| FIRST FLOOR AREA                          | : 37.19 SQ.M |
| TOTAL FLOOR AREA                          | : 86.59 SQ.M |
| REQUIRED AND PROVIDED PARKING             |              |
| 1 TWO WHEELER SPACE                       |              |
| 1 CAR SPACE                               |              |

| JOINERY DETAILS |               |
|-----------------|---------------|
| D : MAIN DOOR   | : 1.00 x 2.10 |
| D1 : DOOR       | : 0.90 x 2.10 |
| D2 : DOOR       | : 0.75 x 2.10 |
| W3 : WINDOW     | : 1.35 x 1.50 |
| W2 : WINDOW     | : 1.00 x 1.50 |
| K.W2 : WINDOW   | : 1.00 x 1.00 |
| V : VENTILATOR  | : 0.60 x 0.60 |

| SCALE           |        |
|-----------------|--------|
| PLAN            | 1: 100 |
| SITE PLAN       | 1: 100 |
| SITE BOUNDARY   |        |
| PROP. BUILDING  |        |
| ROAD, PATHWAY   |        |
| EXIST. BUILDING |        |

*N. Hameerla*  
SIGNATURE OF LAND AND BUILDING OWNER:

*B. Sunil Singh*  
B. Sunil Singh M.E.  
(Licenced Building Surveyor)  
Rajiv Gandhi Street, Eanchacode,  
Ponmanai-P.O., K.K. Dist.,  
Mob: 9444128380, 9443160923  
SIGNATURE OF LICENCE SURVEYOR/ENGINEER

CERTIFICATE  
Certified that provision shall be made to provide rain water arrangements system in the proposed construction.

"ALL DIMENSIONS ARE IN METERS"  
Designed By: Er. SUNIL SINGH BABU

 MAMOODE JN,  
KULASEKARAM  
Cell:9944128380,  
9443160923.,  
ssb.sunilsingh@gmail.com