



TRIAL-PIT

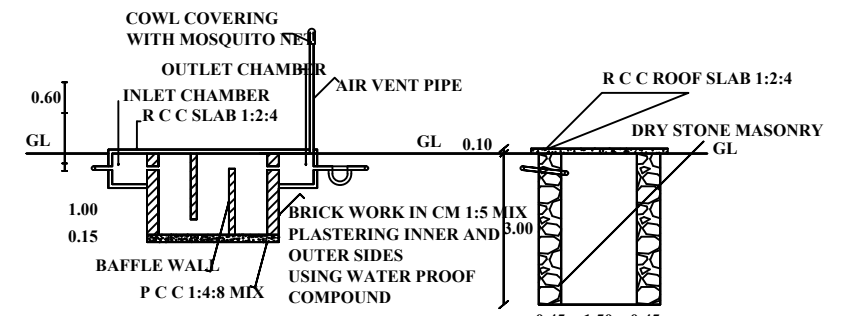


SECTION ON M-N

SOAK PIT

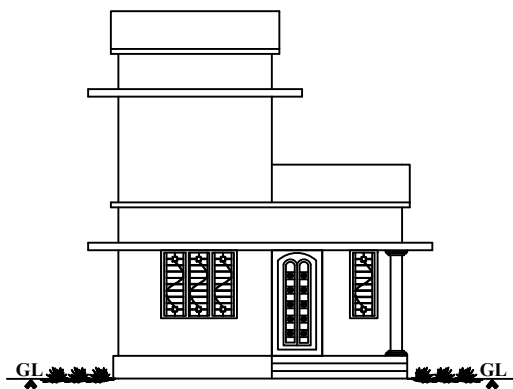


ELEVATION

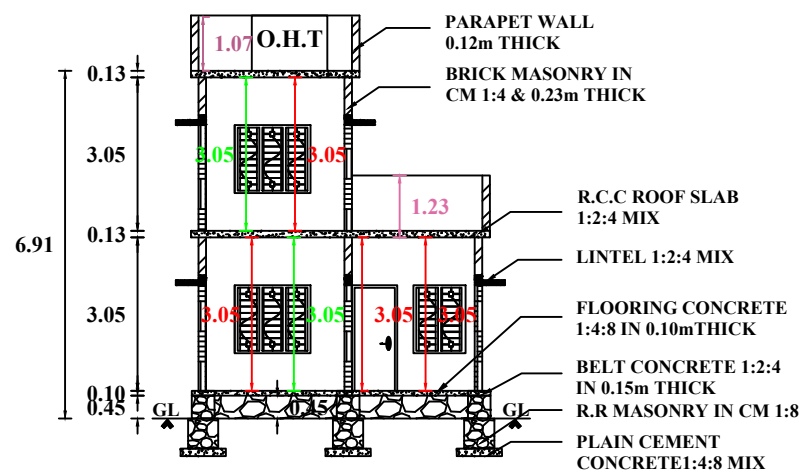

SECTION ON X-Y

SITE PLAN

SCALE - 1:100

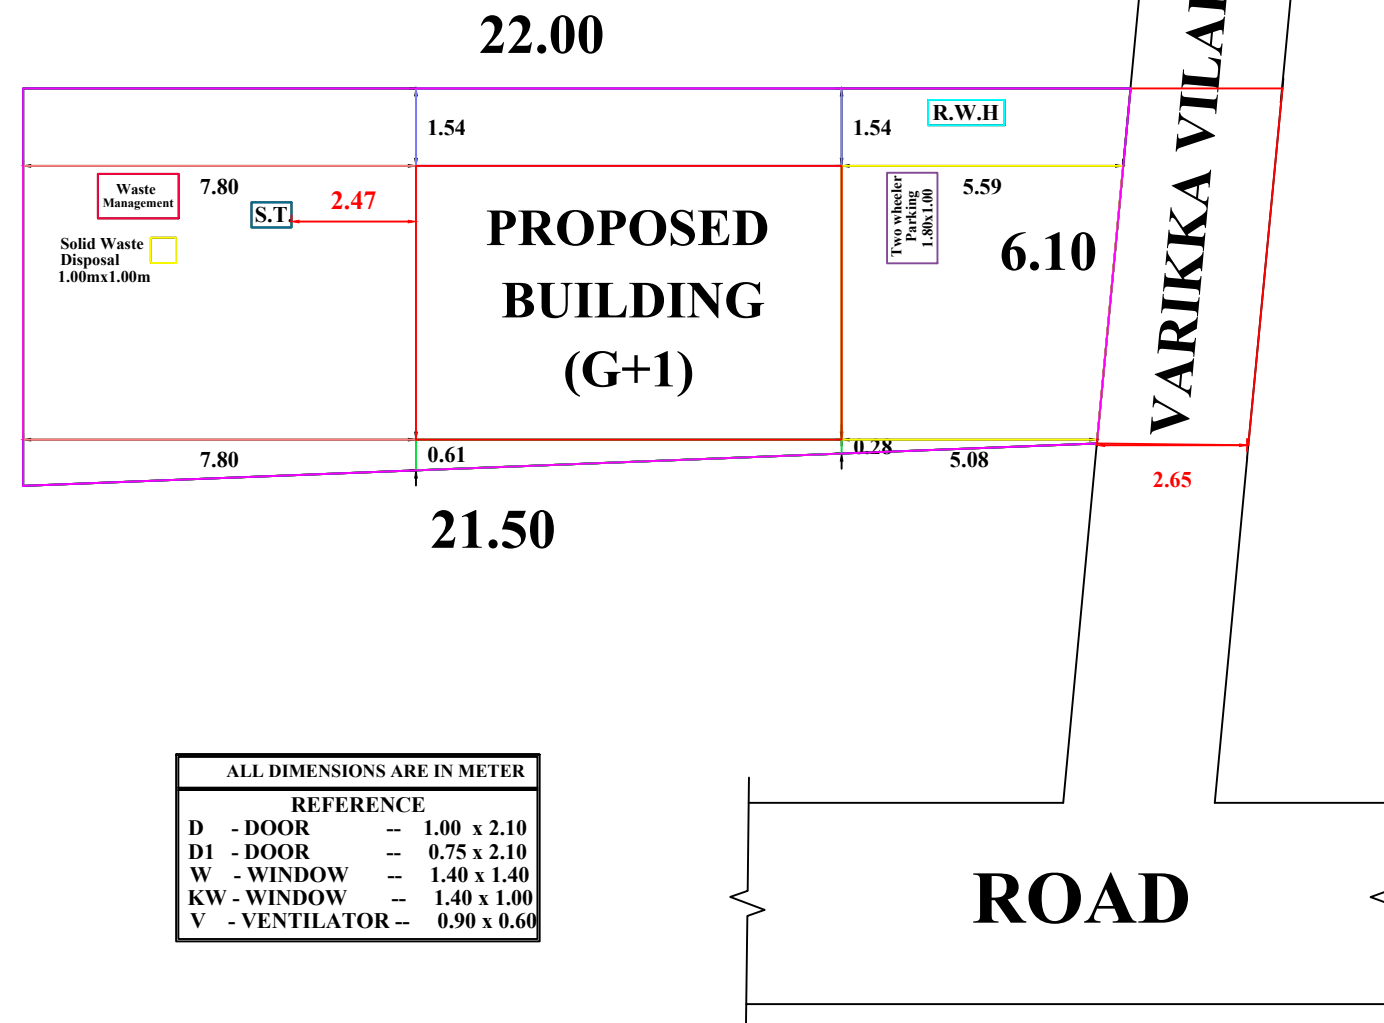

22.00


**PROPOSED
BUILDING
(G+1)**

ROAD


ALL DIMENSIONS ARE IN METER		
REFERENCE		
D - DOOR	--	1.00 x 2.10
D1 - DOOR	--	0.75 x 2.10
W - WINDOW	--	1.40 x 1.40
KW - WINDOW	--	1.40 x 1.00
V - VENTILATOR	--	0.90 x 0.60

PLAN SCALE - 1 : 100


ALL DIMENSIONS ARE IN METRE

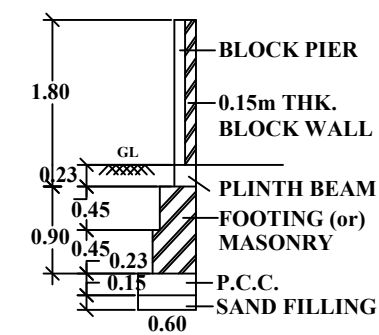


COMPOUND WALL DETAIL

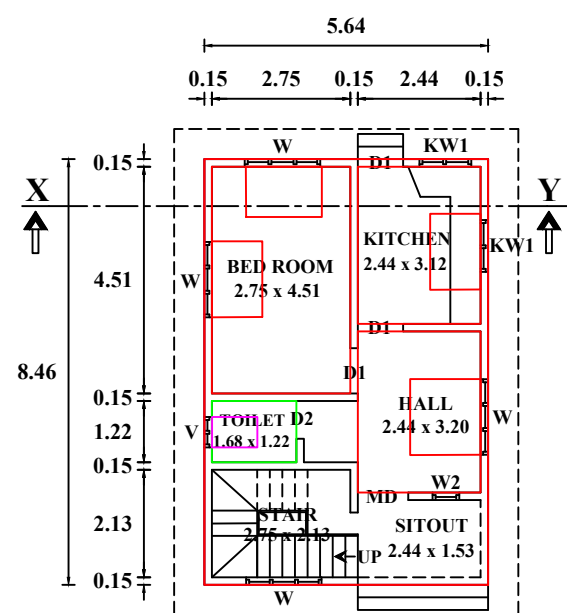


GROUND FLOOR PLAN

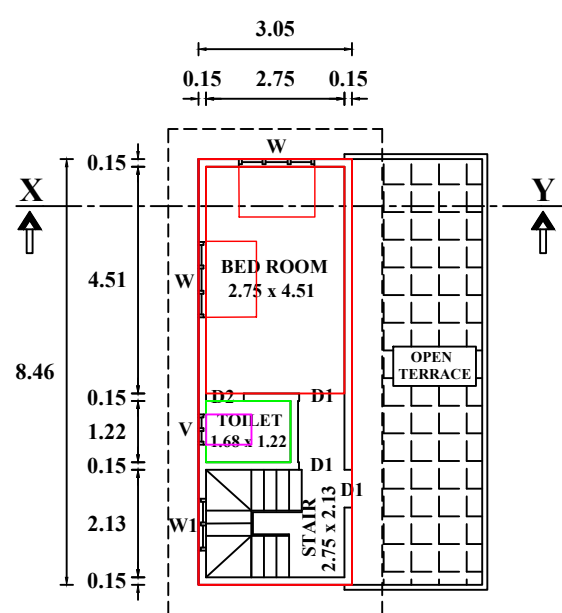


FIRST FLOOR PLAN

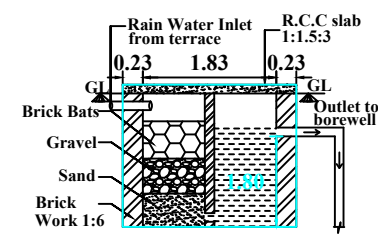


RAIN WATER HARVESTING - PIT

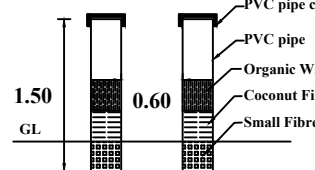


PIPE COMPOSIT PIT

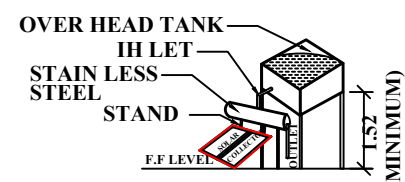

SOLAR WATER HEATING SYSTEM

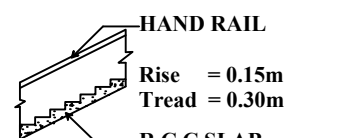


DETAILS OF STAIR CASE

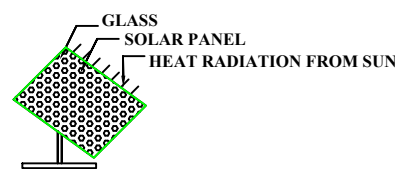

SOLAR SYSTEM



1.74 WASTE PIT

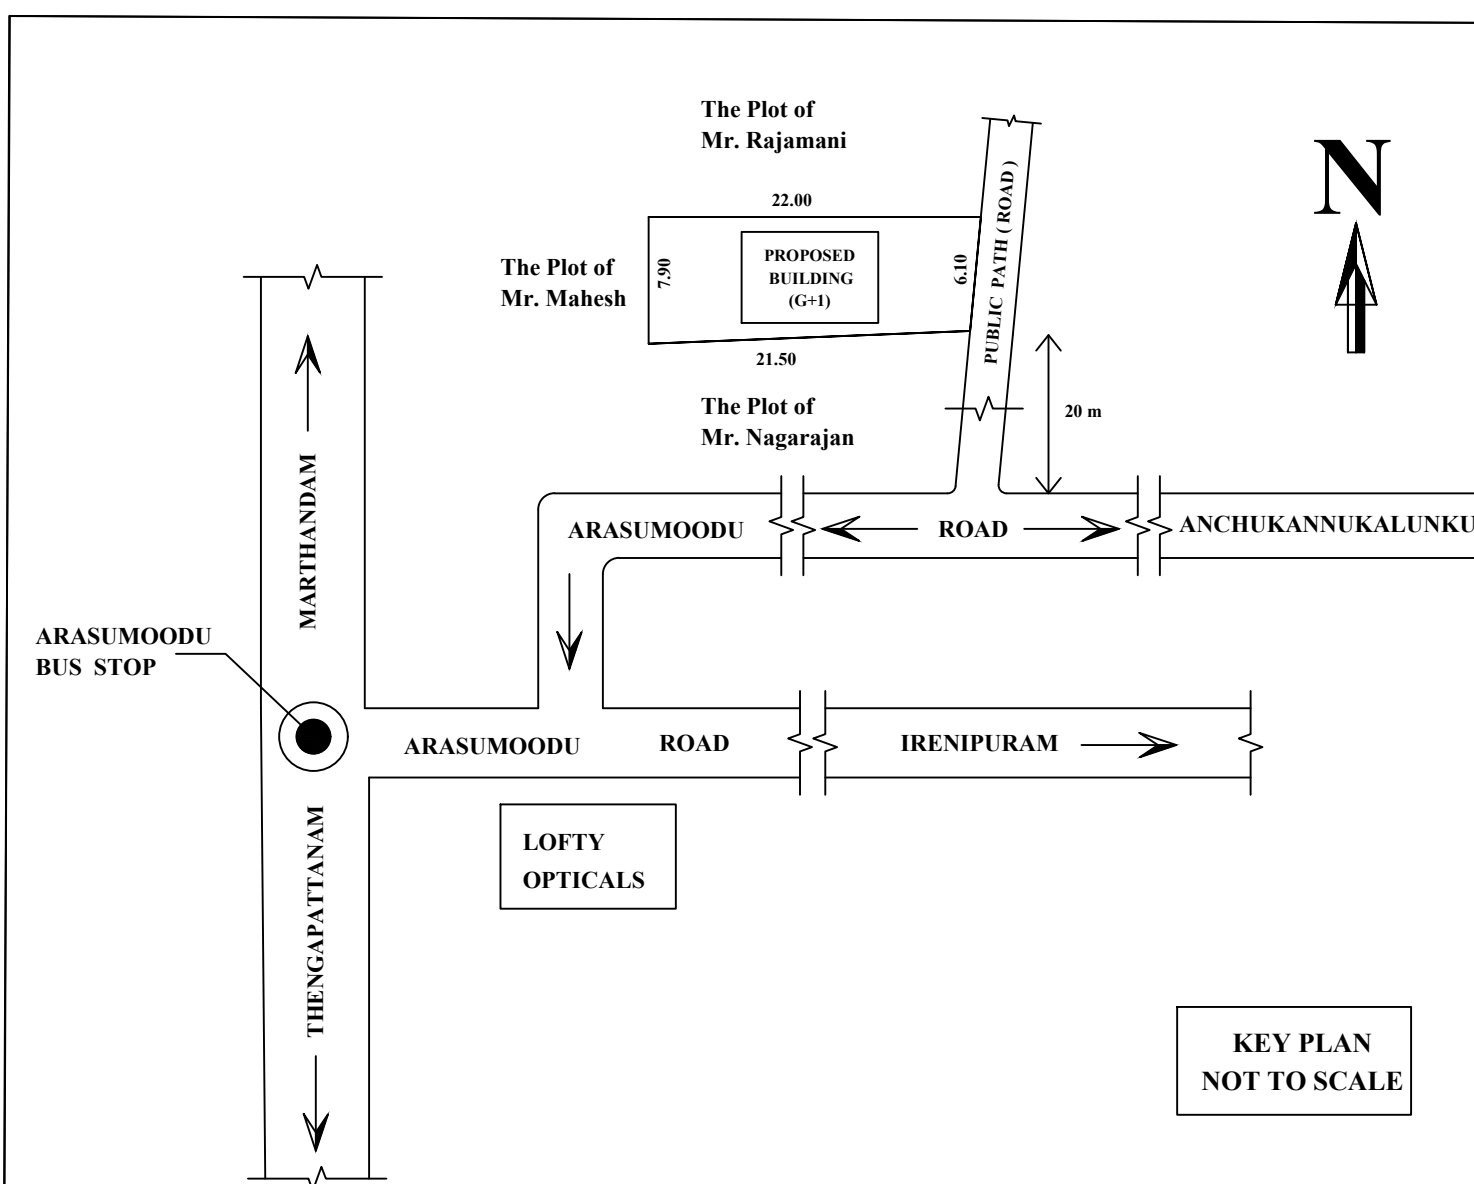

**KEY PLAN
NOT TO SCALE**

PLAN_INFO
 PLOT_NO=NO
 PATT_A_NO=4867
 TALUK=VILAVANCODE
 DISTRICT=KANYAKUMARI
 SURVEY_NO=108/1A
 PLOT_AREA_M2=161.88
 AS_PER_DOCUMENT=161.88
 FMB_OR_PLR=161.88
 AS_AT_SITE=161.90
 JURISDICTION_TYPE=PANCHAYAT
 SINGLE_FAMILY_BLDG=YES
 LAND_USE_ZONE=RESIDENTIAL
 CRZ=NO
 SECURITY_ZONE=NO
 WHETHER_GOV'T_OR_AIDED_SCHOOL=NO
 ROAD_WIDTH=3.00
 ROAD_LENGTH=6.10
 AVG_PLOT_WIDTH=7.00
 AVG_PLOT_DEPTH=21.75
 RWH_DECLARED=YES
 BUILDING_NEAR_TO_RIVER=NO
 OSR_APPLICABLE=NO
 OSR_SURRENDER_RETAIN=BUYBACK
 PREMIUM_FSI_REQUIRED=NO
 IS_APPROVED_LAYOUT=NO
 AREA_TYPE=OTHERS
 BUILDING_NEAR_MONUMENT=NO
 BUILDING_NEAR_GOV'T_BLDG=NO
 PROVISION_FOR_GREEN_BUILDINGS_AND_SUSTAINABILITY=NO
 FIRE_PROTECTION_AND_FIRE_SAFETY_REQUIREMENTS=NO
 NOC_FOR_CONSTRUCTION_NEAR_MONUMENT=NO
 BARRIER_FREE_ACCESS_FOR_PHYSICALLY_CHALLENGED_PEOPLE=YES
 NOC_FIRE_DEPT=NO
 IS_SWIMMING_POOL_EXISTS=NO
 IF_HERITAGE_TOWN_LESS_THAN_1KM_RADIUS=NO

(S-1)

AREA OF SITE : 161.88sq.m.		Are: 1.62	4.00 CENTS
<u>PROPOSED BUILTUP AREA</u> GROUND FLOOR : 47.69 sq.m. (513.34 sq.ft.) FIRST FLOOR : 25.80 sq.m. (277.71 sq.ft.) TOTAL AREA : 73.49 sq.m. (791.05 sq.ft.)			
<u>PLOT COVERAGE :</u> $\Rightarrow \frac{47.69 \times 100}{161.88} = 29.46 \%$		<u>F.S.I. :</u> $\Rightarrow \frac{73.49}{161.88} = 0.45 < 2.00$	
 SIGNATURE OF LAND AND BUILDING OWNER			
 ET. M.J. MEGARINI JOTA, M.E (STRUCT), A.M.I.E., C.ENG.(I) CHARTERED STRUCTURAL ENGINEER GOVT. REGISTERED ENGINEER APSARA CONSTRUCTIONS Puthukkadal - 629 171 Ph: 81 899 888 37, 759873 33 38			
SIGNATURE OF LICENCED ENGINEER			
APSARA CONSTRUCTIONS Opp. Kurusadi Jn Puthukkadai			
Cell : 9443993668			
7598733338			
		apsara.engineers87@gmail.com	