
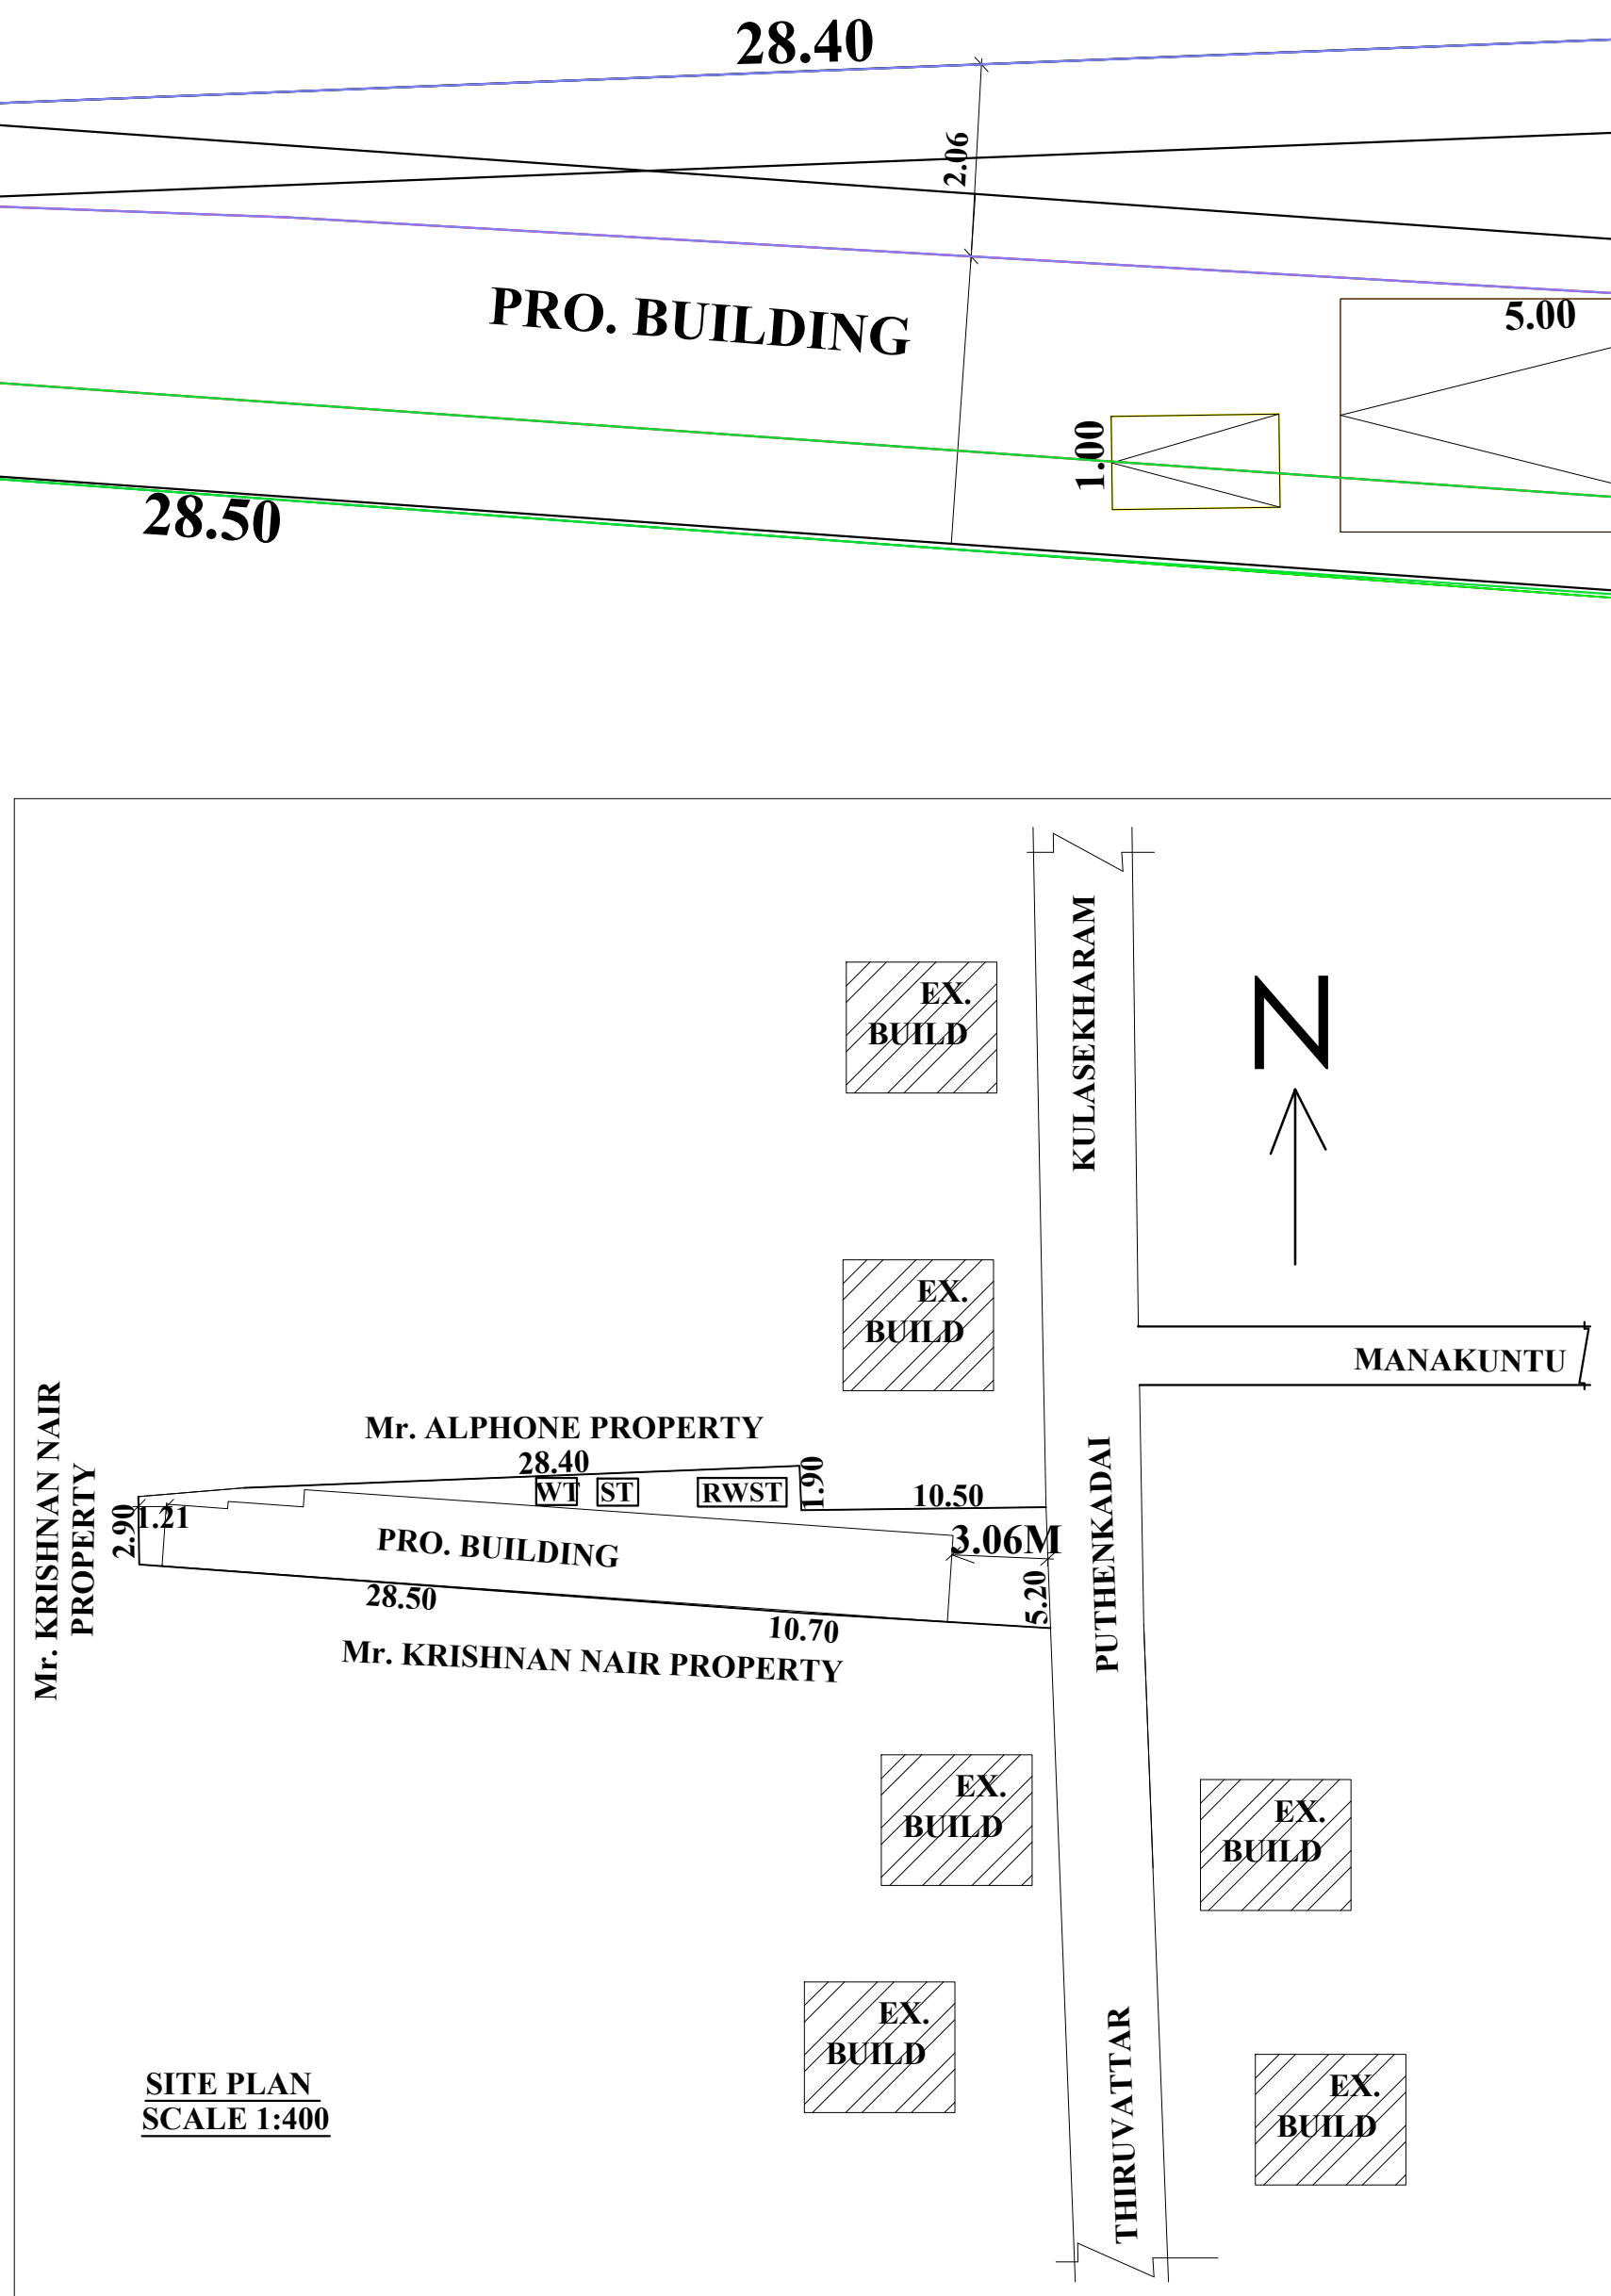
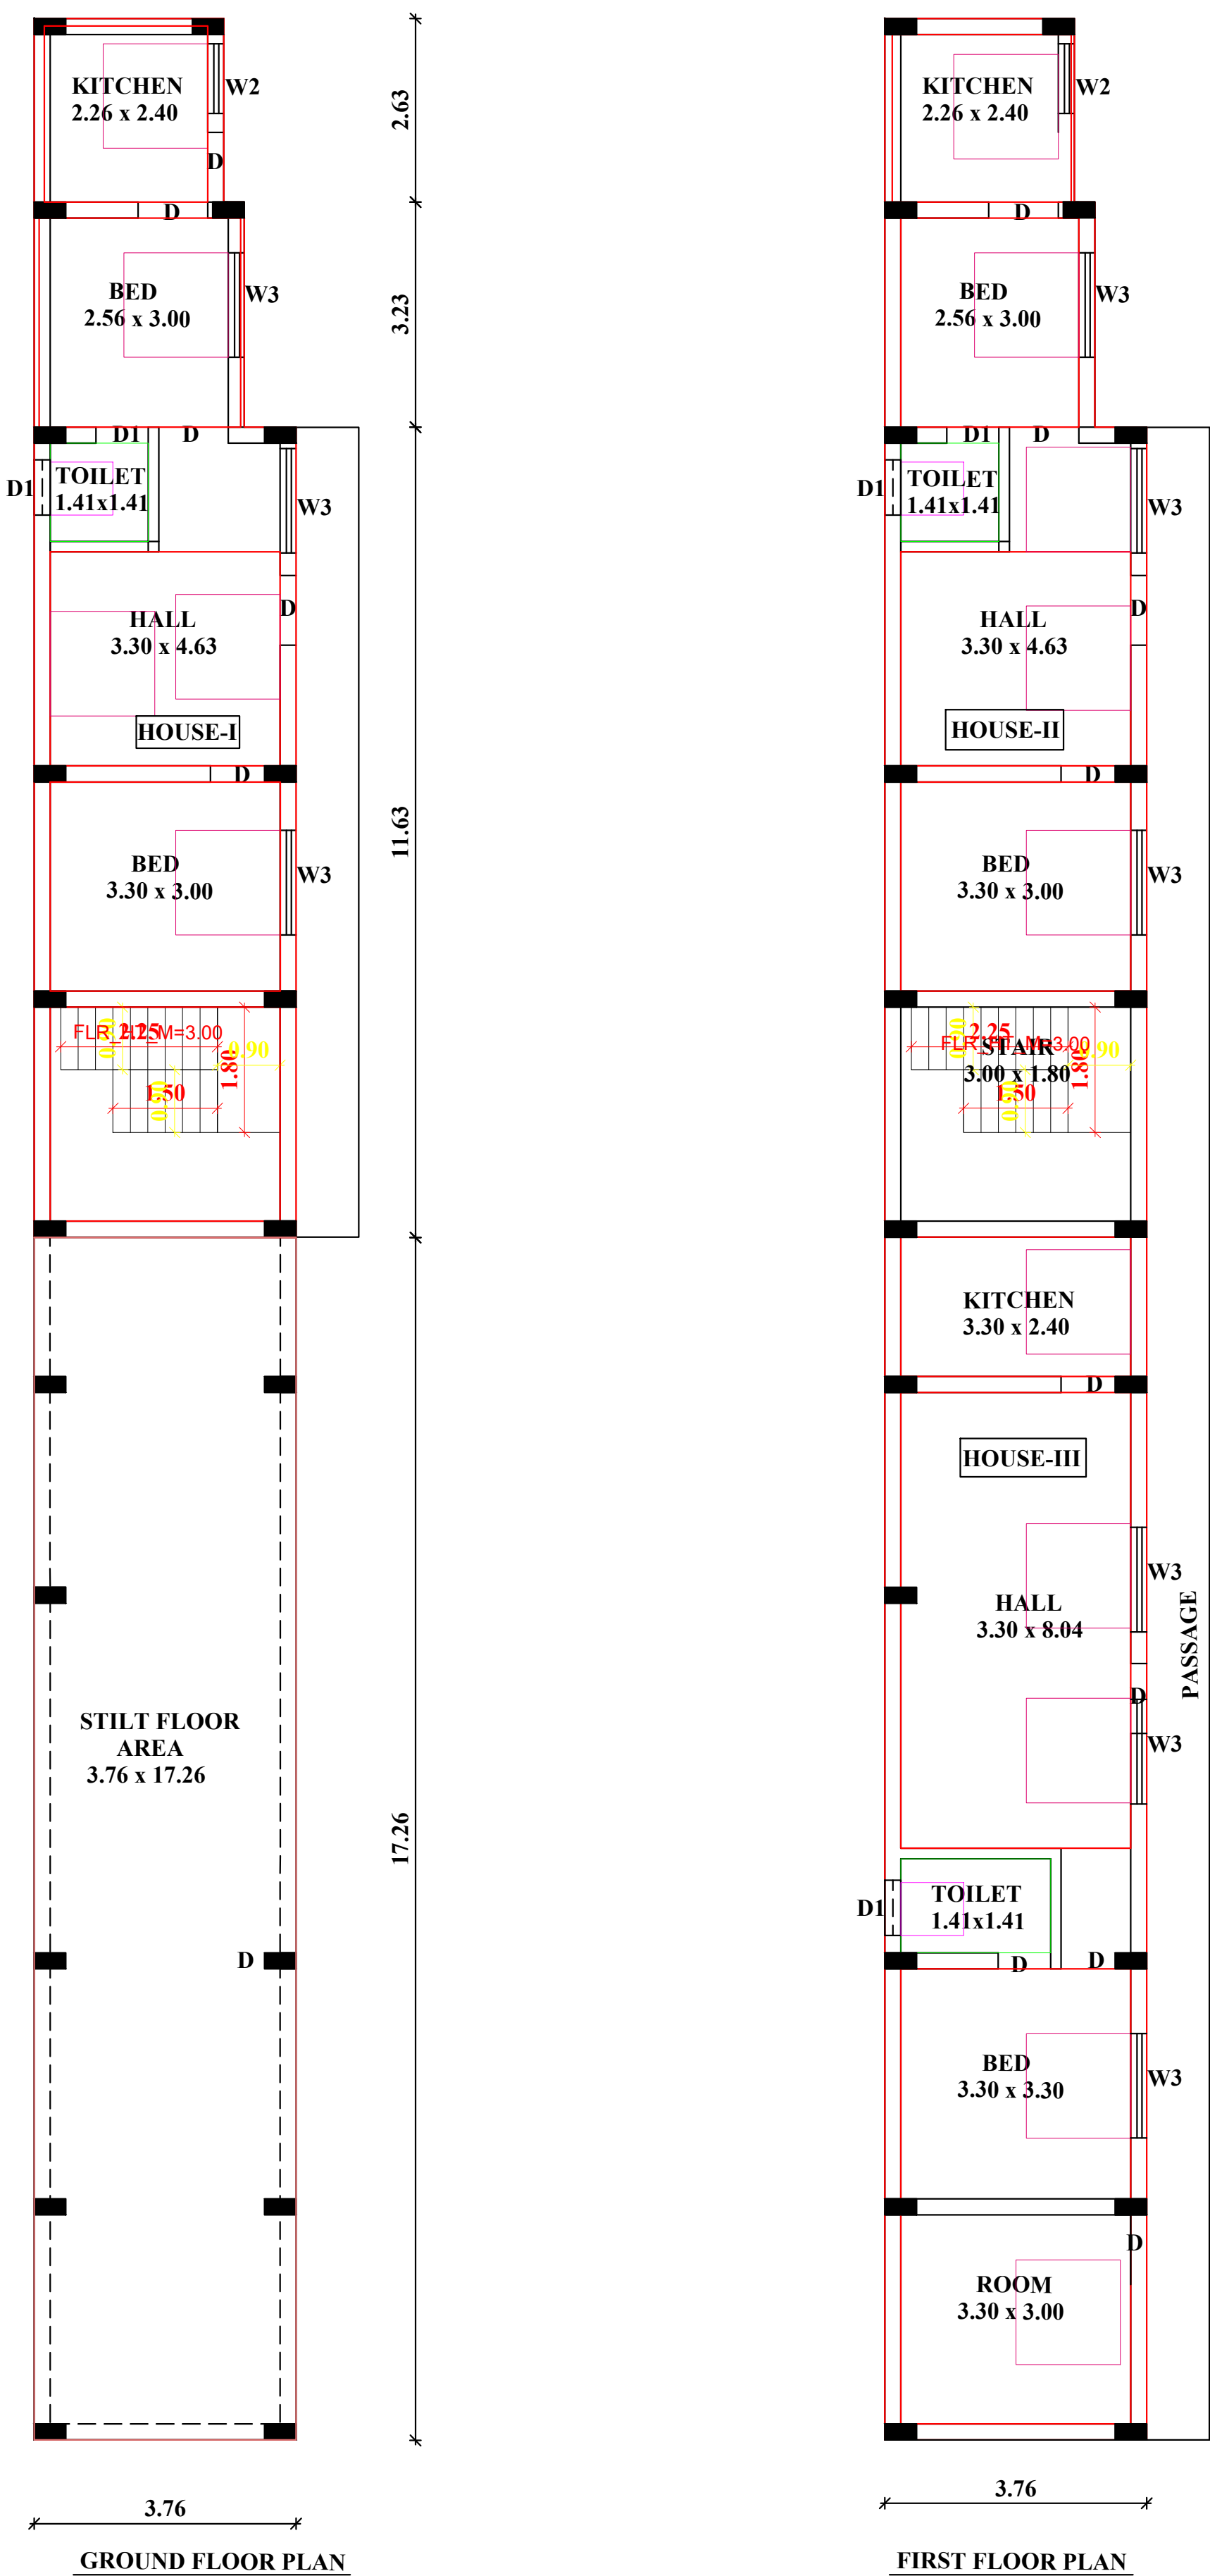


PLAN SHOWING THE PROPOSED CONSTRUCTION OF R.C.C. ROOF STILT FLOOR AND (THREE) RESIDENTIAL



BUILDING IN RE.SY.NO.800/14A1B OF THIRUVATTAR VILLAGE IN THIRUVATTAR TOWN PANCHAYAT.

OWNED BY: Mr. DIBIN. C.E, S/O. Mr. CHRISTOPHER JEBA SINGH, PILANKANTU VILAI, PUTHENKADAI,

THIRUVATTAR POST, THIRUVATTAR TALUK, KANNIYAKUMARI DISTRICT.

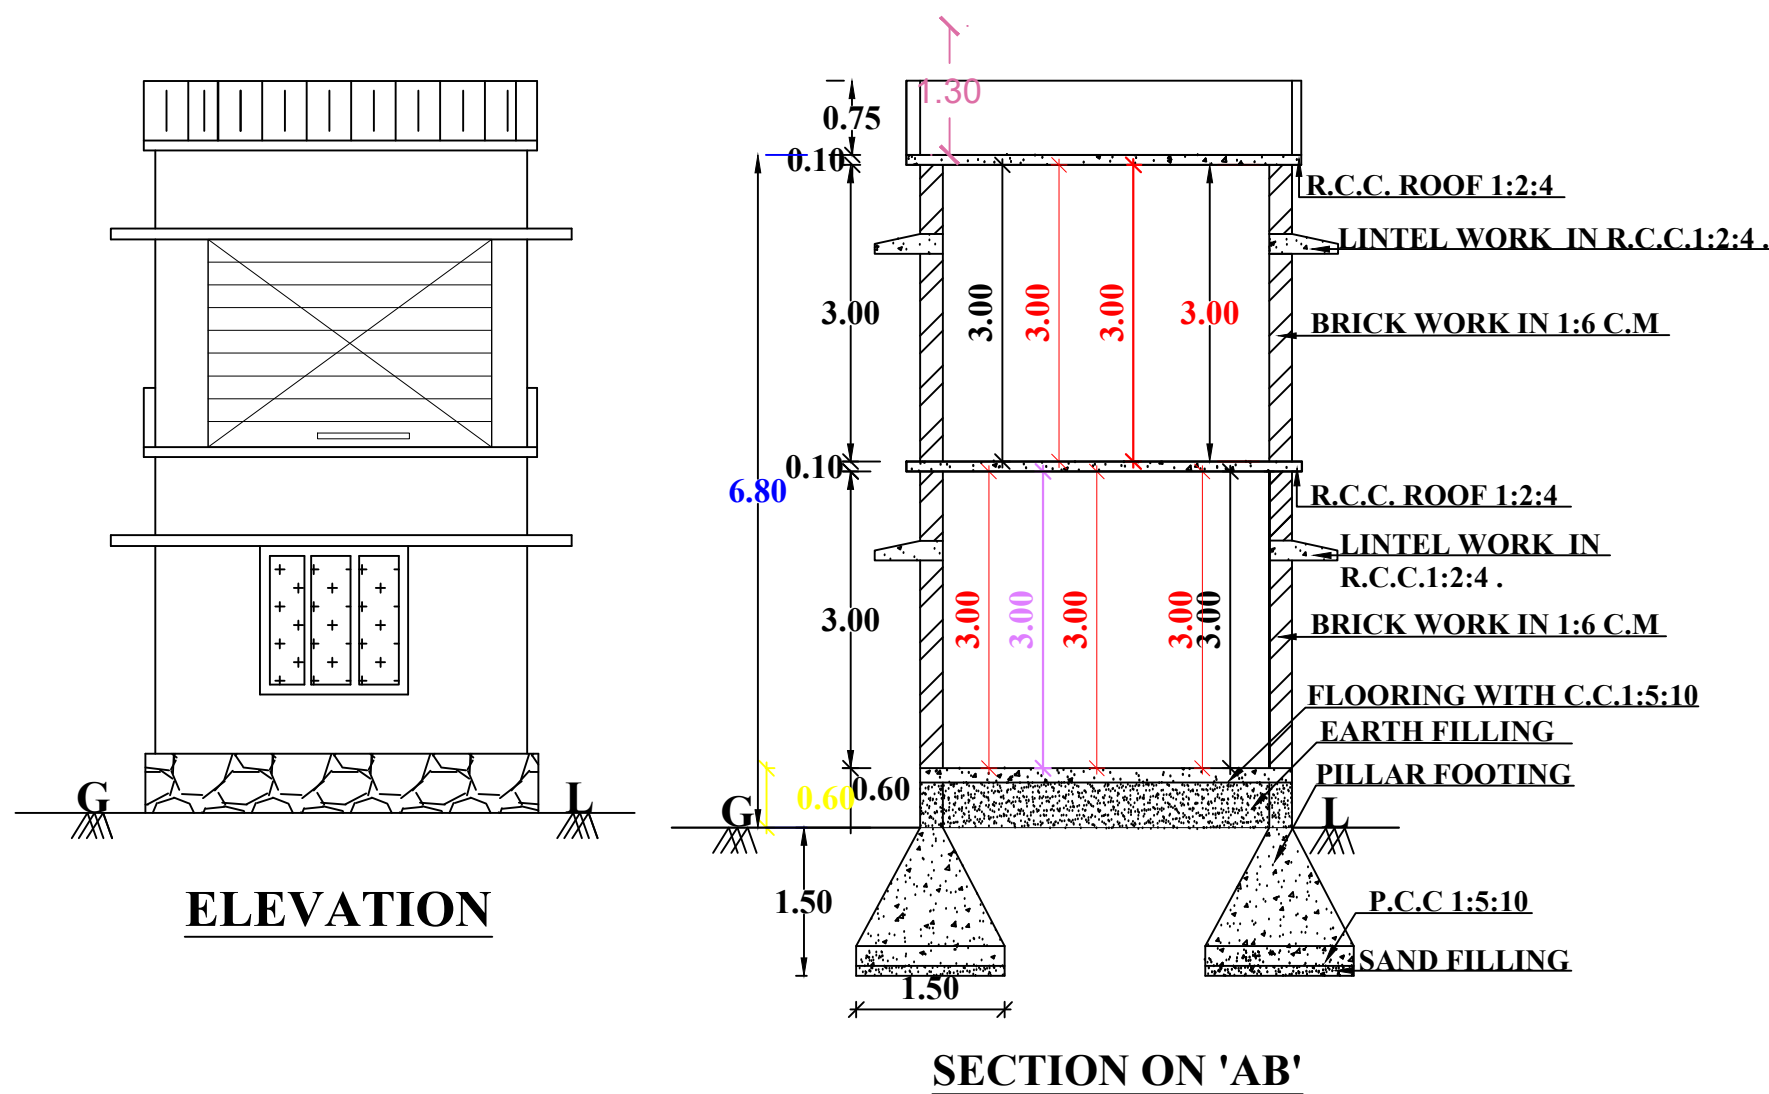

PLAN INFO
PATT.A NO=11197
TALUK=THIRUVATTAR
DISTRICT=KANNIYAKUMARI
SURVEY NO=800/14A1B
PLOT AREA M2=184.14
AS PER DOCUMENT=184.14
AS AT SITE=184.28
FMB OR PLR=184.14
JURISDICTION TYPE=PANCHAYAT
SINGLE FAMILY BLDG=YES
LAND USE_ZONE= RESIDENTIAL
CRZ=NO
SECURITY_ZONE=NO
ACCESS_WIDTH_M=5.20
WHETHER GOVT OR AIDED_SCHOOL=NO
ROAD_WIDTH=6.00
ROAD_LENGTH=100
AVG_PLOT_DEPTH=5.20
AVG_PLOT_WIDTH=39.00
RWHL DECLARED= YES
BUILDING NEAR TO RIVER=NO
OSR APPLICABLE=NO
OSR SURRENDER OR BUYBACK=BUYBACK
PREMIUM FSI REQUIRED=NO
IS APPROVED LAYOUT=NO
AREA_TYPE=OTHERS
BUILDING NEAR MONUMENT=NO
BUILDING NEAR GOVT BLDG=NO
PROVISION FOR GREEN BUILDINGS AND SUSTAINABILITY=NO
FIRE PROTECTION AND FIRE SAFETY REQUIREMENTS=NO
NOC FOR CONSTRUCTION NEAR MONUMENT=NO
BARRIER FREE ACCESS FOR PHYSICALLY CHALLENGED PEOPLE=YES
FIRE PROTECTION AND FIRE SAFETY REQUIREMENTS=NO
NOC FIRE DEPT=NO
IS SWIMMING POOL EXISTS=NO
IF HERITAGE TOWN LESS THAN 1KM RADIUS=NO

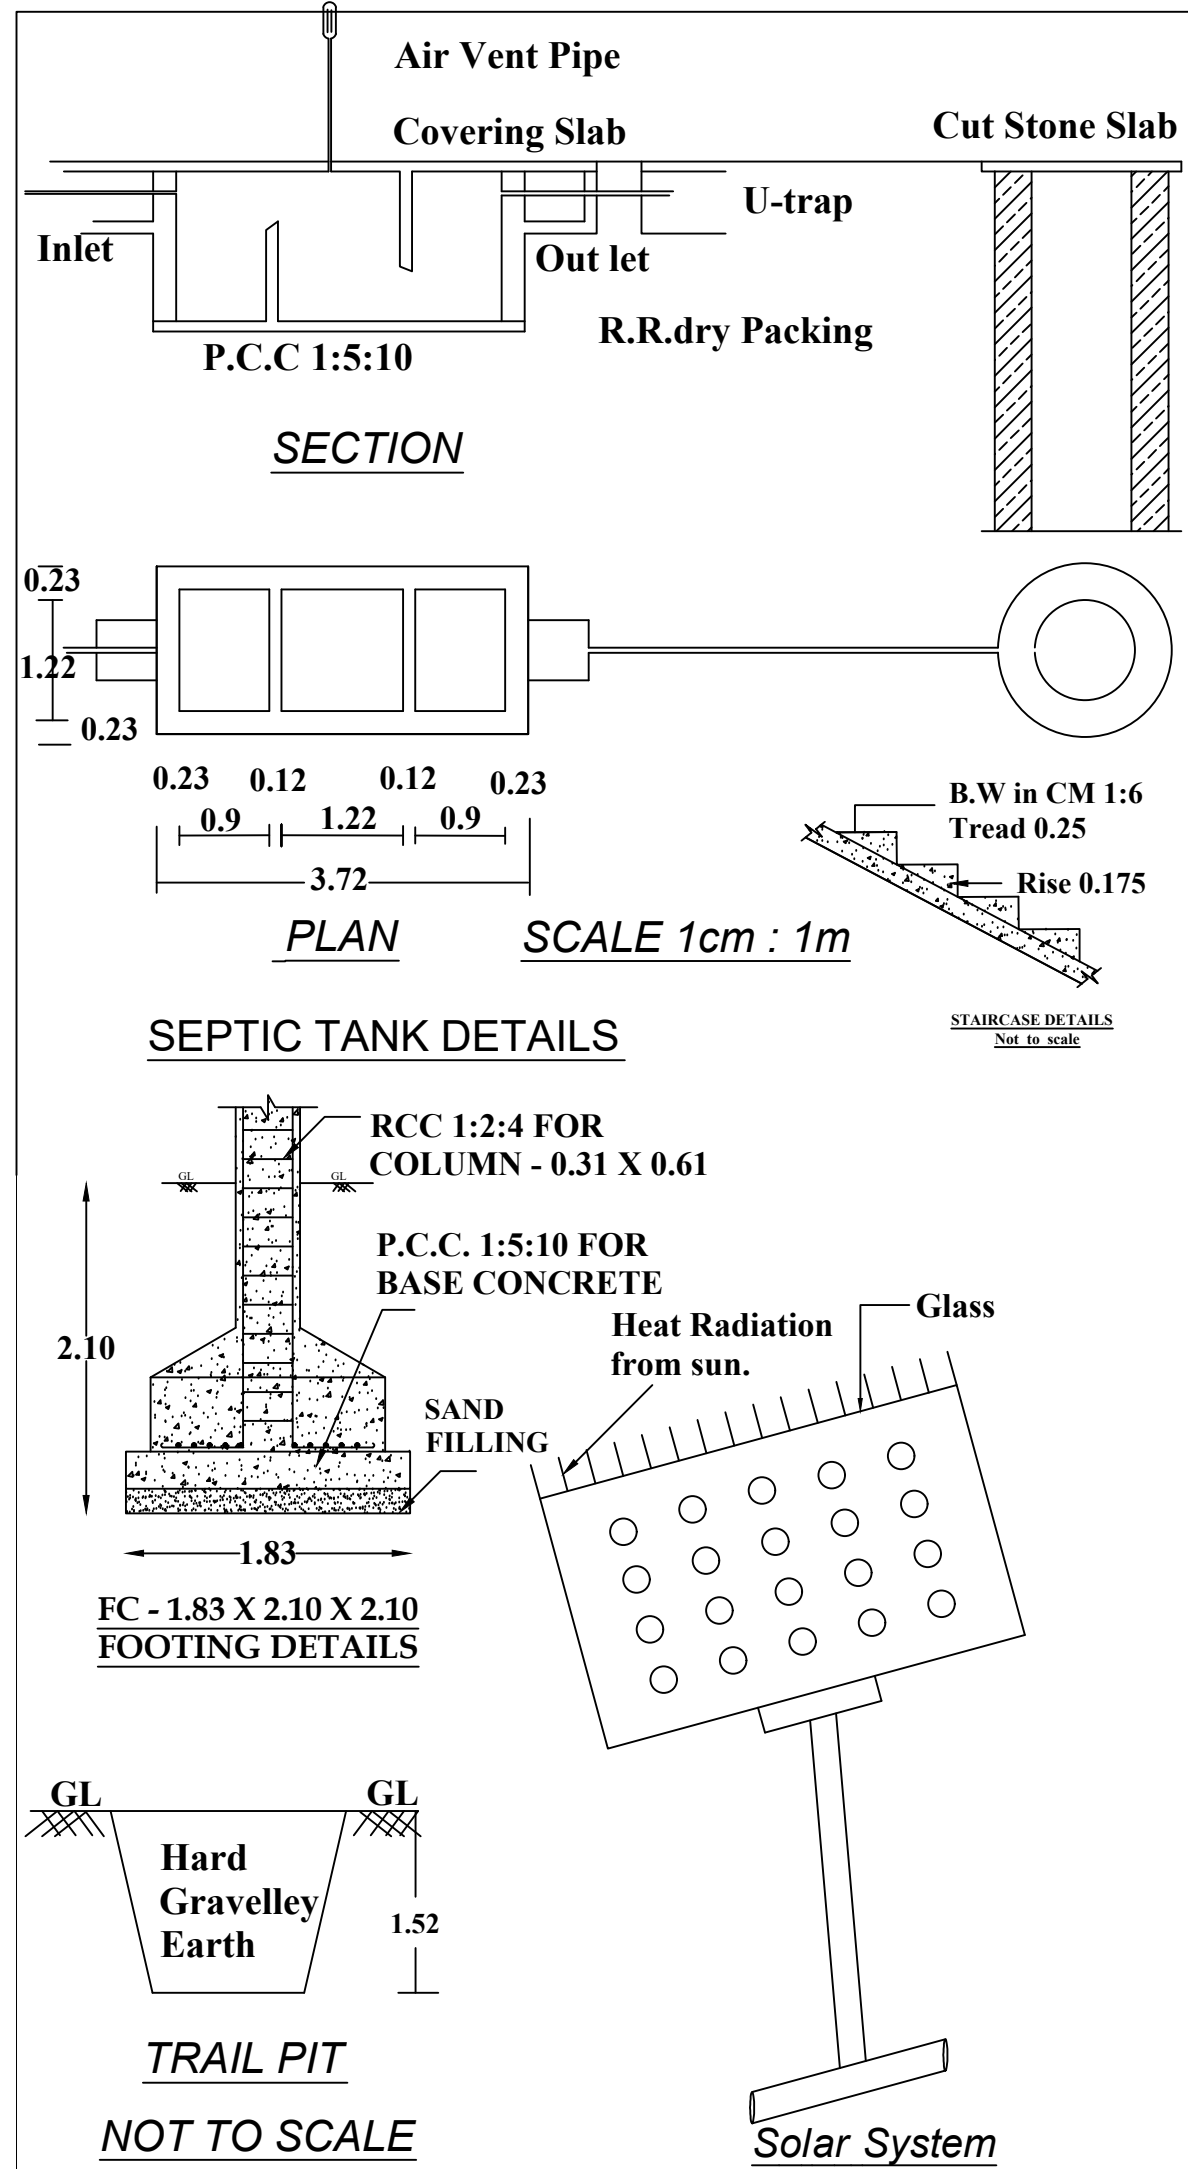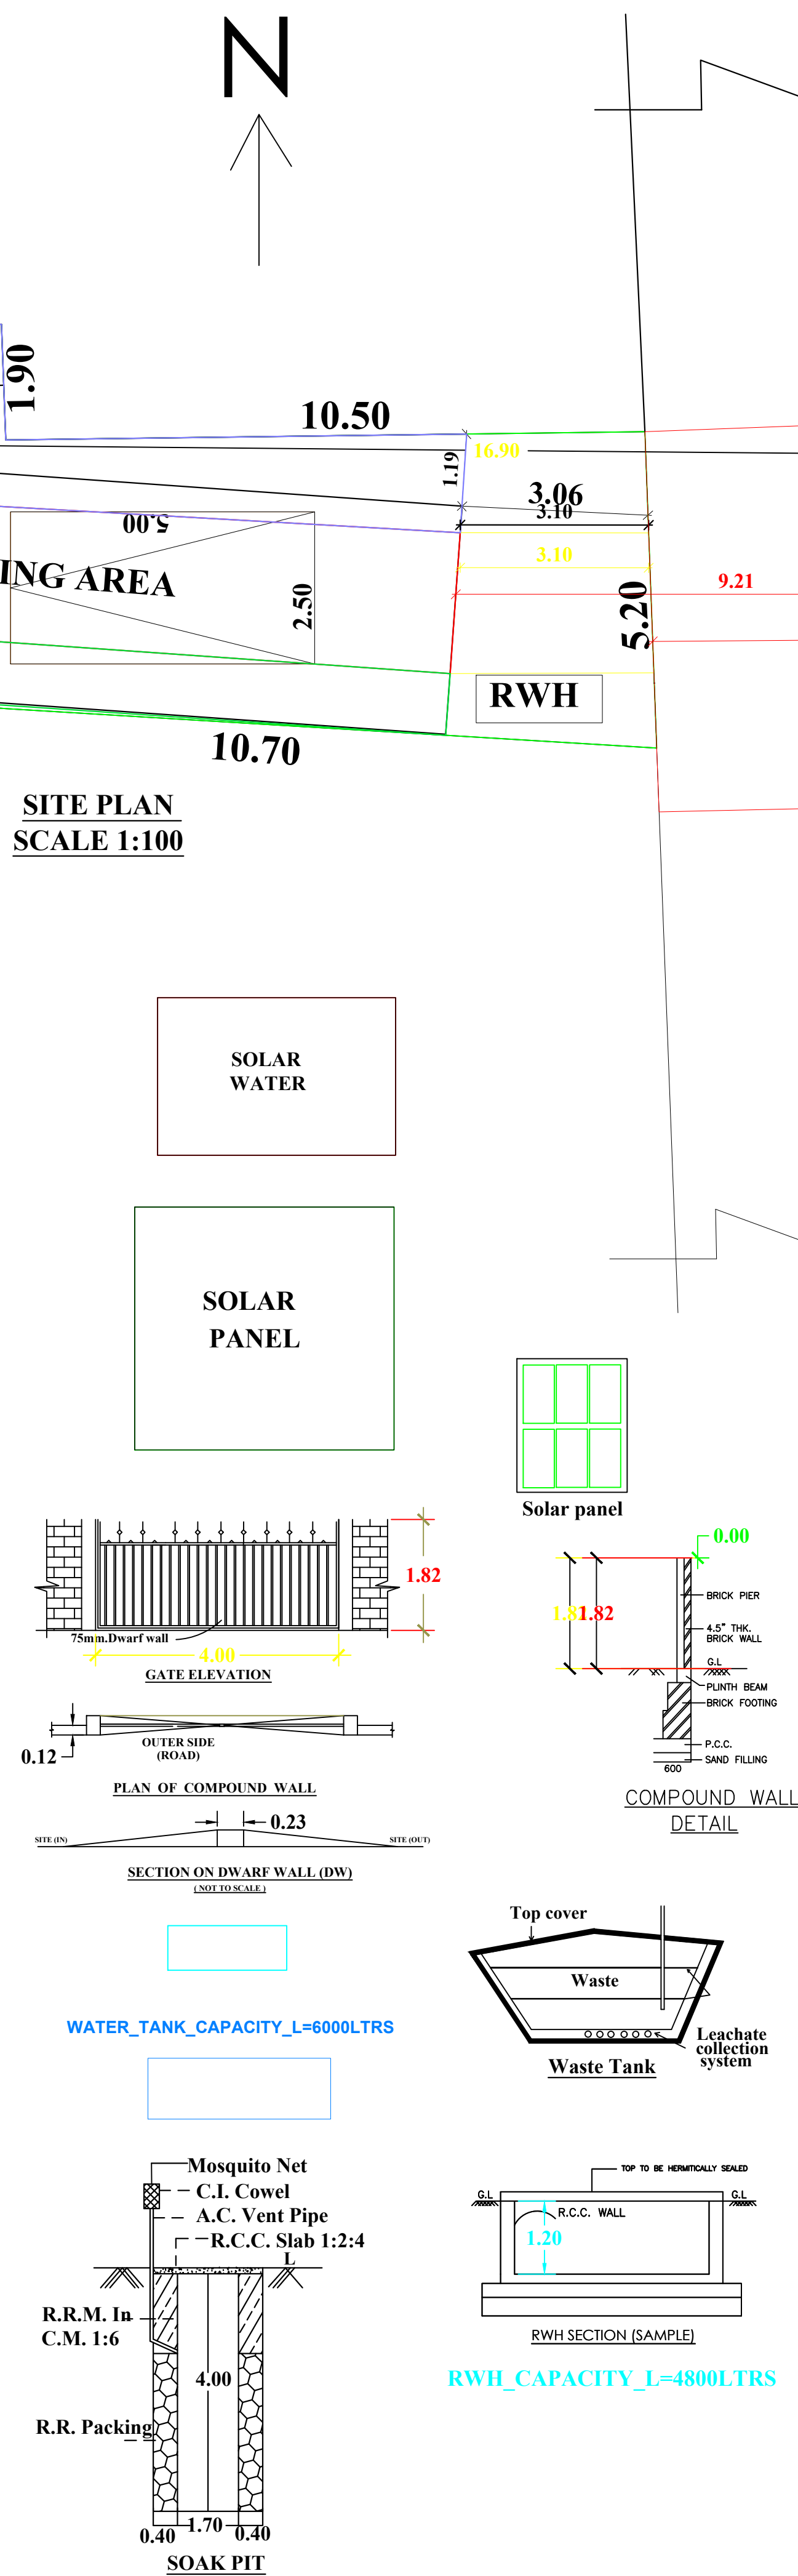

AREA OF THE SITE:4.550CENT,184.14Sq.M,1983.80Sq.Ft.

PROPOSED BUILDING DETAILS	PLINTH AREA		FLOOR AREA	
	Sq.M.	Sq.Ft.	Sq.M.	Sq.Ft.
GROUND FLOOR				
HOUSE -I	60.61	652.16	48.45	521.32
FIRST FLOOR				
HOUSE -II	60.61	652.16	48.45	521.32
HOUSE -III	64.89	698.21	53.17	572.10
FIRST FLOOR TOTAL	125.50	1350.37	101.62	1093.42
GROUND & FIRST FLOOR TOTAL	186.11	2002.54	150.07	1614.74
STILT FLOOR	64.89	698.21	64.89	698.21

CONSTRUCTION AREA : 3.097CENT.
VACANT AREA : 1.453CENT.
PLOT COVERAGE : (125.50/184.14)*100= 68.15%

COLOUR INDEX		SCHEDULE OF JOINERIES :	
ROAD & STREET		DOOR: D: 1.00x2.00, D1:0.75X2.00	
PROPOSED		WINDOW:W3:1.50x1.50, W1:1.00X1.50	
EXISTING BUILDING		VENTILATOR:V:0.60x0.45	
BOUNDARY			

Handwritten signature of the owner.

SIGN OF OWNER:

Handwritten signature of the registered engineer, H.G. Williams, D.C.

SIGN OF REGISTERED ENGINEER

