

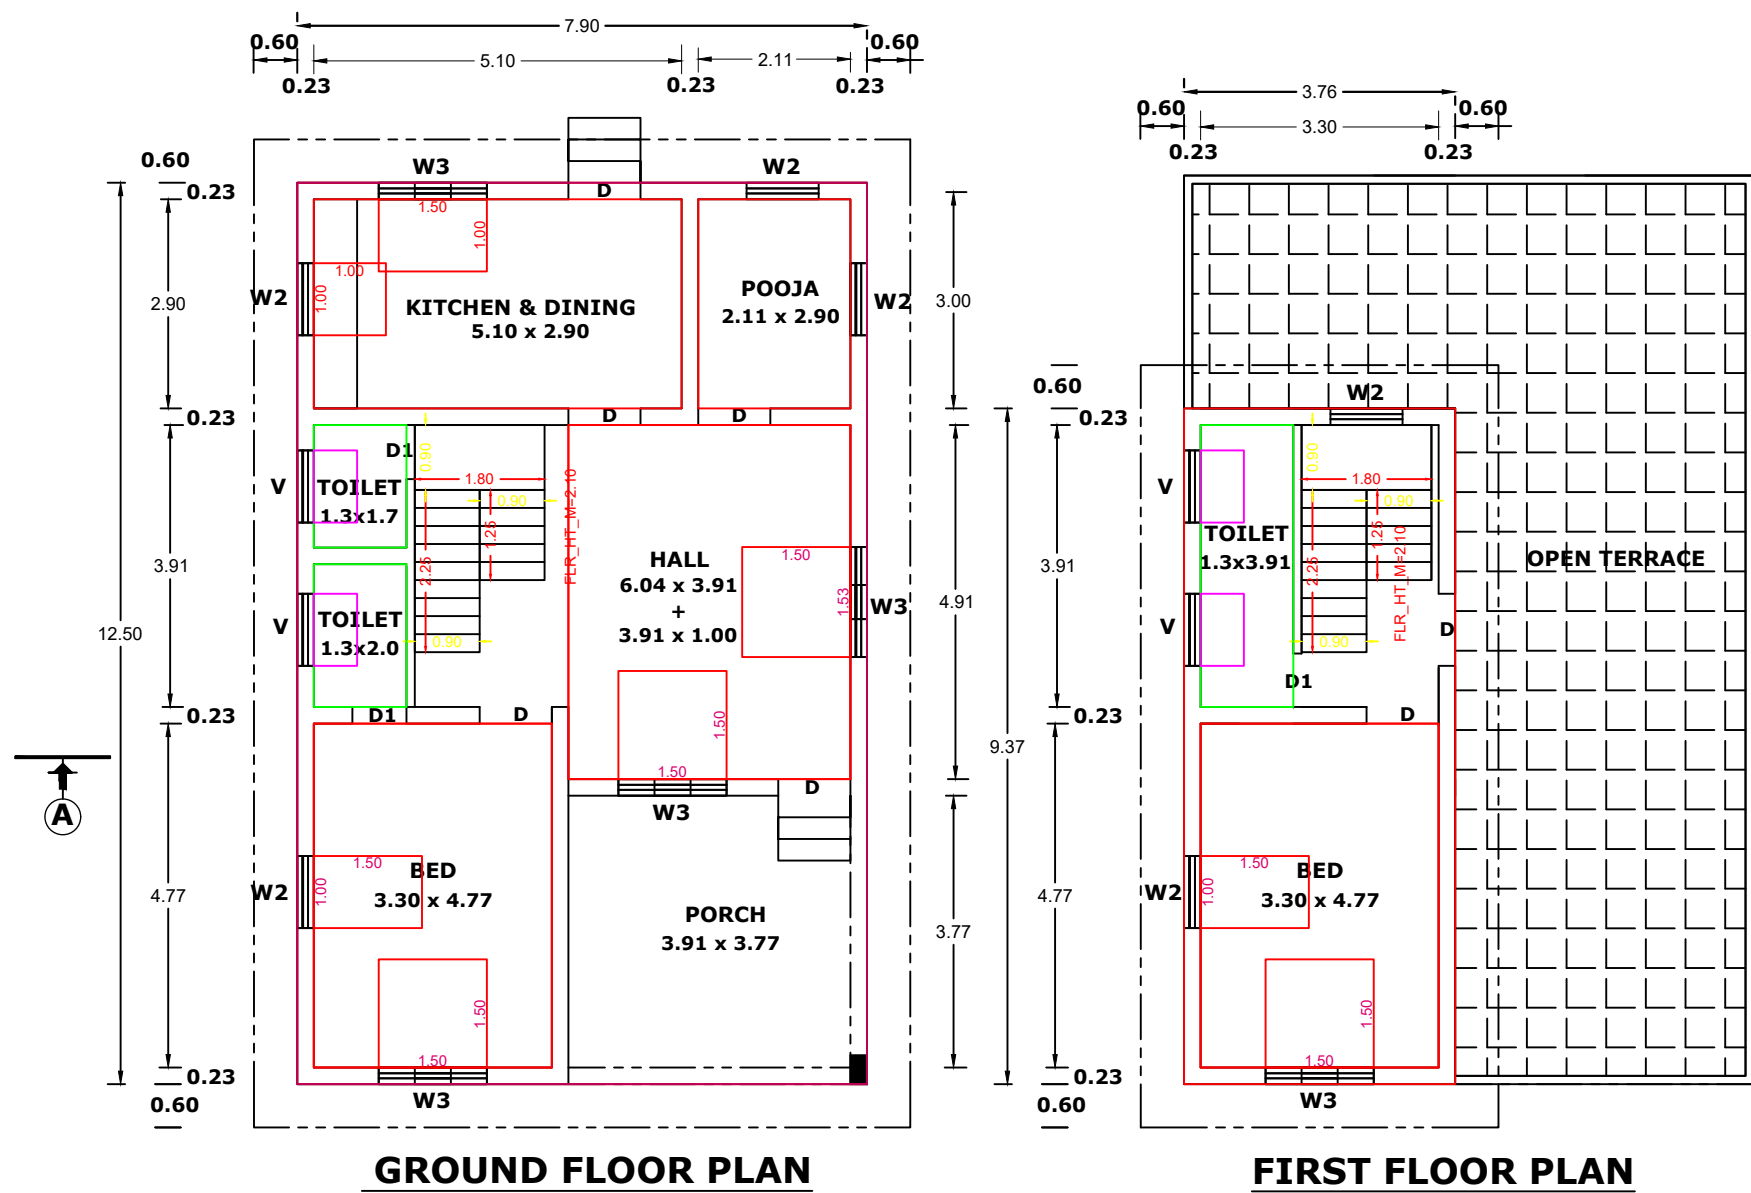
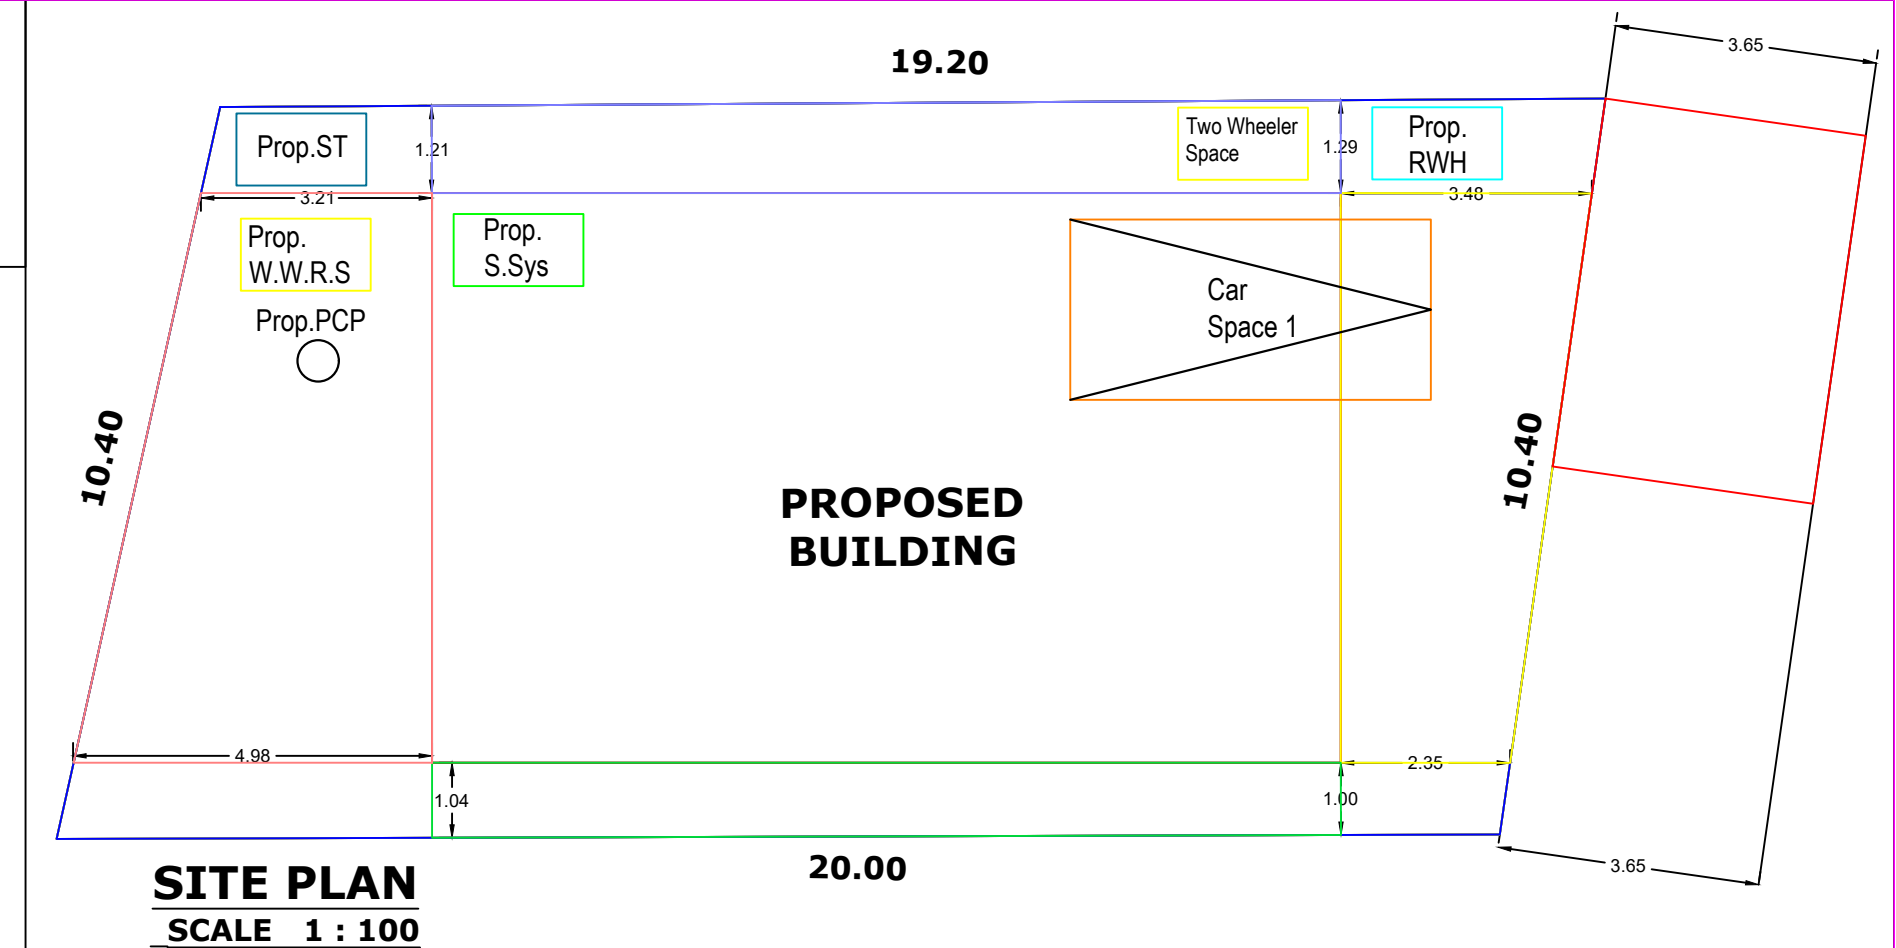
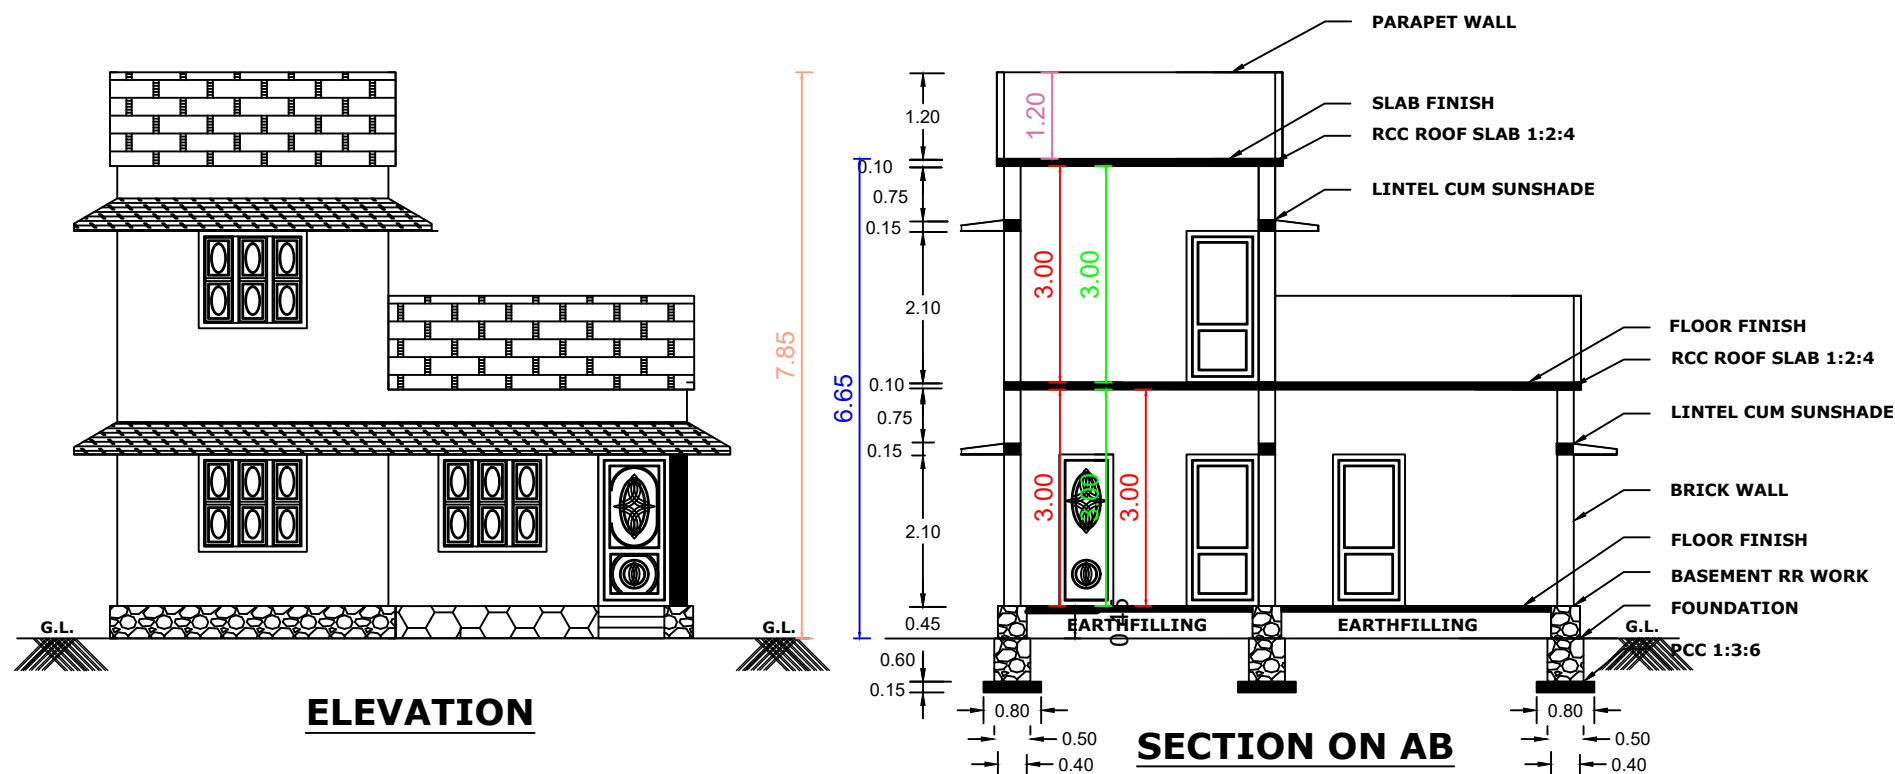


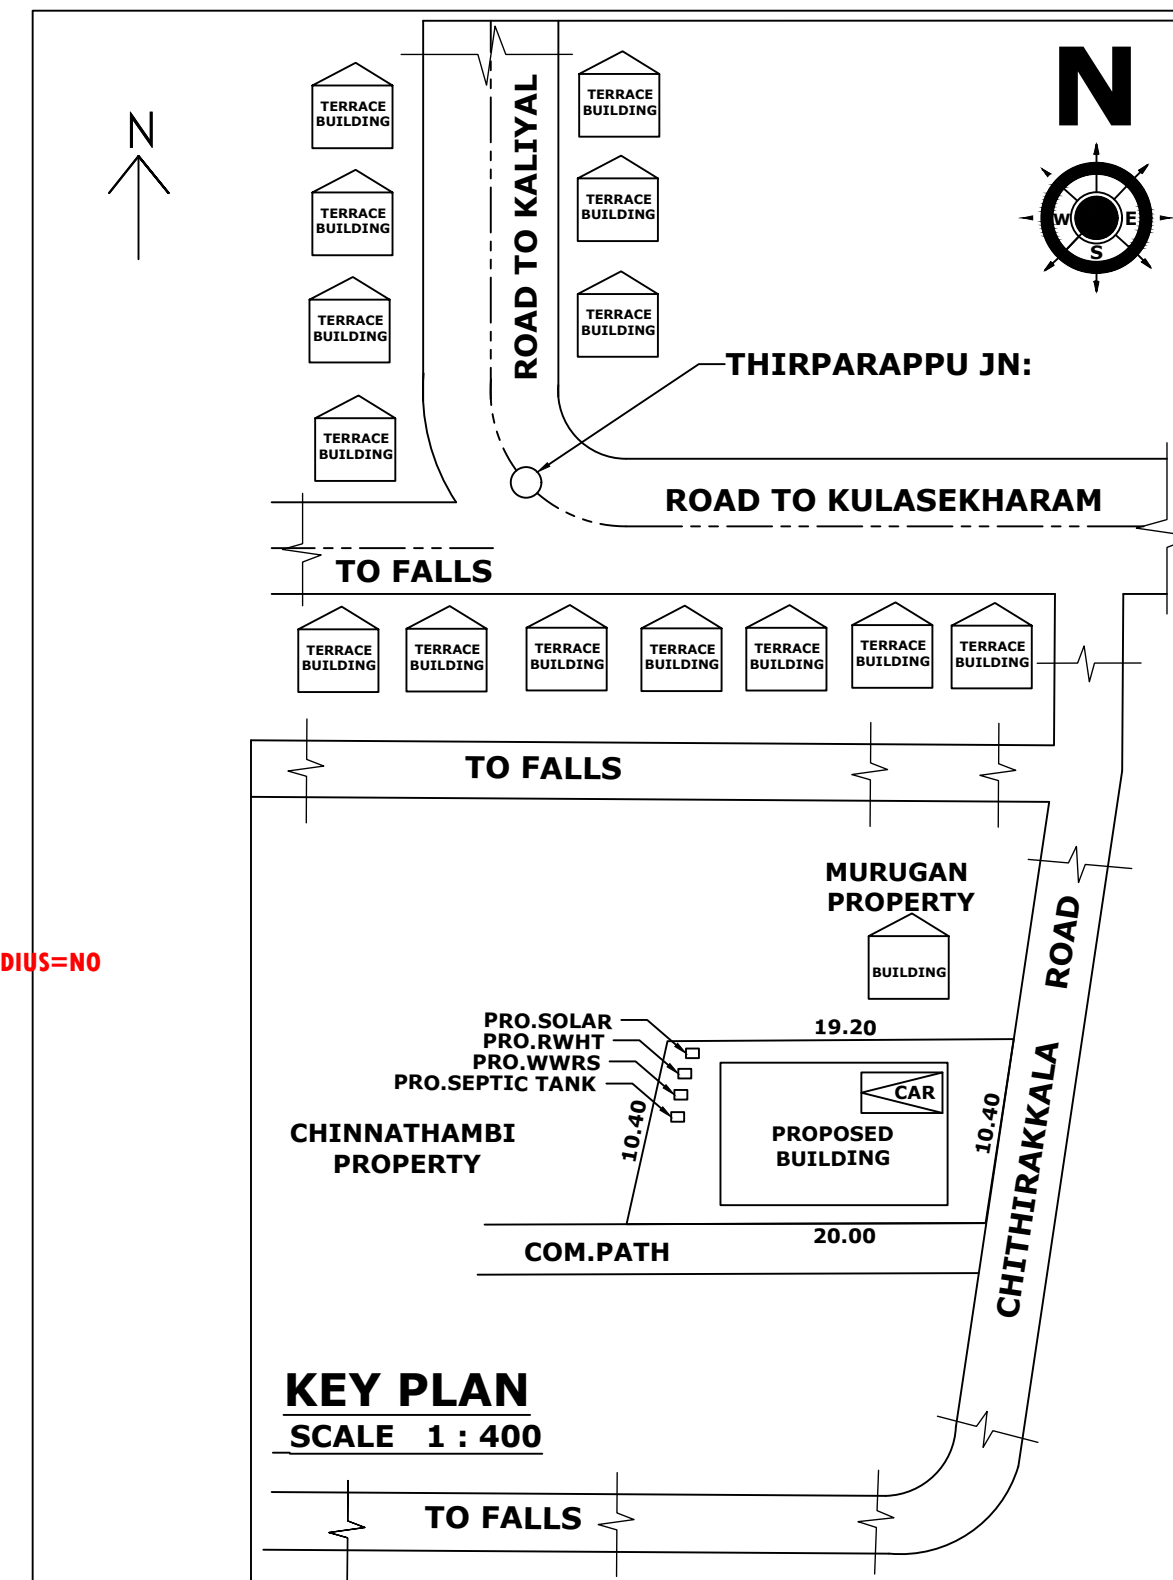

PLAN INFO
PLOT_AREA_M2=202.35
AS_AT_SITE=199.41
FMB_OR_PLR=202.35
AS_PER_DOCUMENT=202.35
ROAD_WIDTH=3.65
AVG_PLOT_WIDTH=10.40
AVG_PLOT_DEPTH=20.00
ROAD_LENGTH=100.00
AREA_TYPE=OTHERS
SURVEY_NO=419/1A2
PATTA_NO=8070
TALUK=THIRUVATTAR
JURISDICTION_TYPE= PANCHAYAT
SINGLE_FAMILY_BLDG=YES
OSR_APPLICABLE=NO
OSR_SURRE_BUYBACK_RETAIN=RETAIN
PREMIUM_FSI_REQUIRED=NO
OSR_SURRENDER_OR_BUYBACK=YES
IS_APPROVED_LAYOUT=YES
ORGANIZATION_TYPE=PRIVATE
CRZ=NO
LAND_USE_ZONE = RESIDENTIAL
PLOT_NO=0
DISTRICT=KANYAKUMARI
IS_SWIMMING_POOL_EXISTS=NO
RWH_DECLARED=YES
IF HERITAGE TOWN LESS THAN 1KM RADIUS=NO

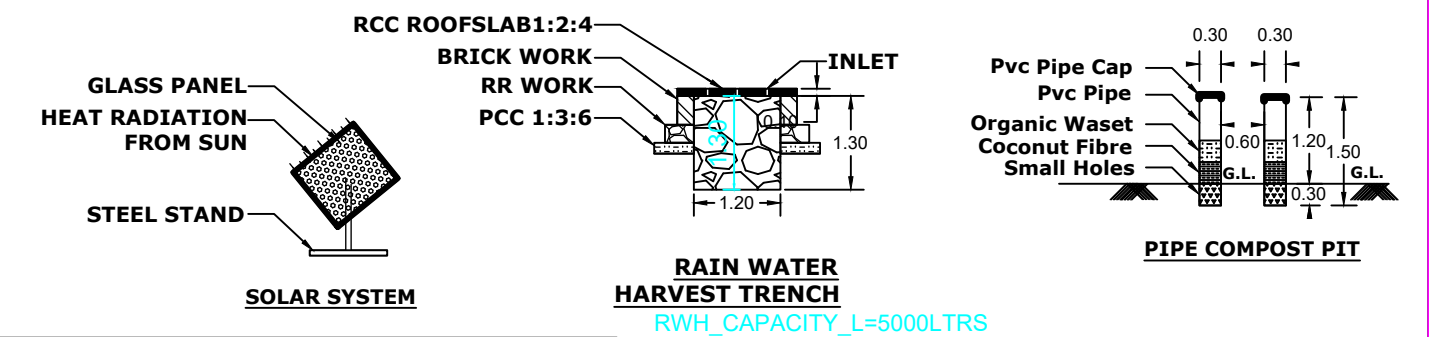

NAME OF THE OWNER :

Mr.P.RAGULRAJ,
S/O PANNEERSELVAM,
CHITHIRAKKALA,
THIRPARAPPU & POST,
KANNIYAKUMARI DISTRICT .

CELL : 9840 828 783

AREA DETAILS			
PLINTH AREA	G.F.	98.75 S.M	1062.55 S.FT
	F.F.	35.23 S.M	379.07 S.FT
TOTAL		133.98 S.M	1441.62 S.FT
FLOOR AREA	G.F.	83.49 S.M	898.35 S.FT
	F.F.	28.64 S.M	308.16 S.FT
TOTAL		112.13 S.M	1206.51 S.FT
SITE AREA		5.000 CENTS	2.0235 ARE
VACANT AREA		2.560 CENTS	1.0360 ARE

JOINERY SCHEDULE				
SL.NO	SYMBOL	ITEM	SIZE	NO
1	D	DOOR	1.00 X 2.10	7
2	D1	DOOR	0.75 X 2.10	3
3	W3	WINDOW	1.50 X 1.35	5
4	W2	WINDOW	1.00 X 1.35	6
5	V	VENTILATION	1.00 X 0.60	3

SCALE 1 : 100	ALL DIMENSIONS ARE IN METERS	DRAW NO 100225
--------------------------------	---	---------------------------------

SIGN. OF ENGINEER


S. RAMPRASATH
RAJALAVIKA ASSOCIATES
Licensed Building Designer & Surveyor
Achaleswaram Kovil Road, Thumbacode,
Kulasekharam P.O. K.K. Dist.
Cell: 917 100 5550

