
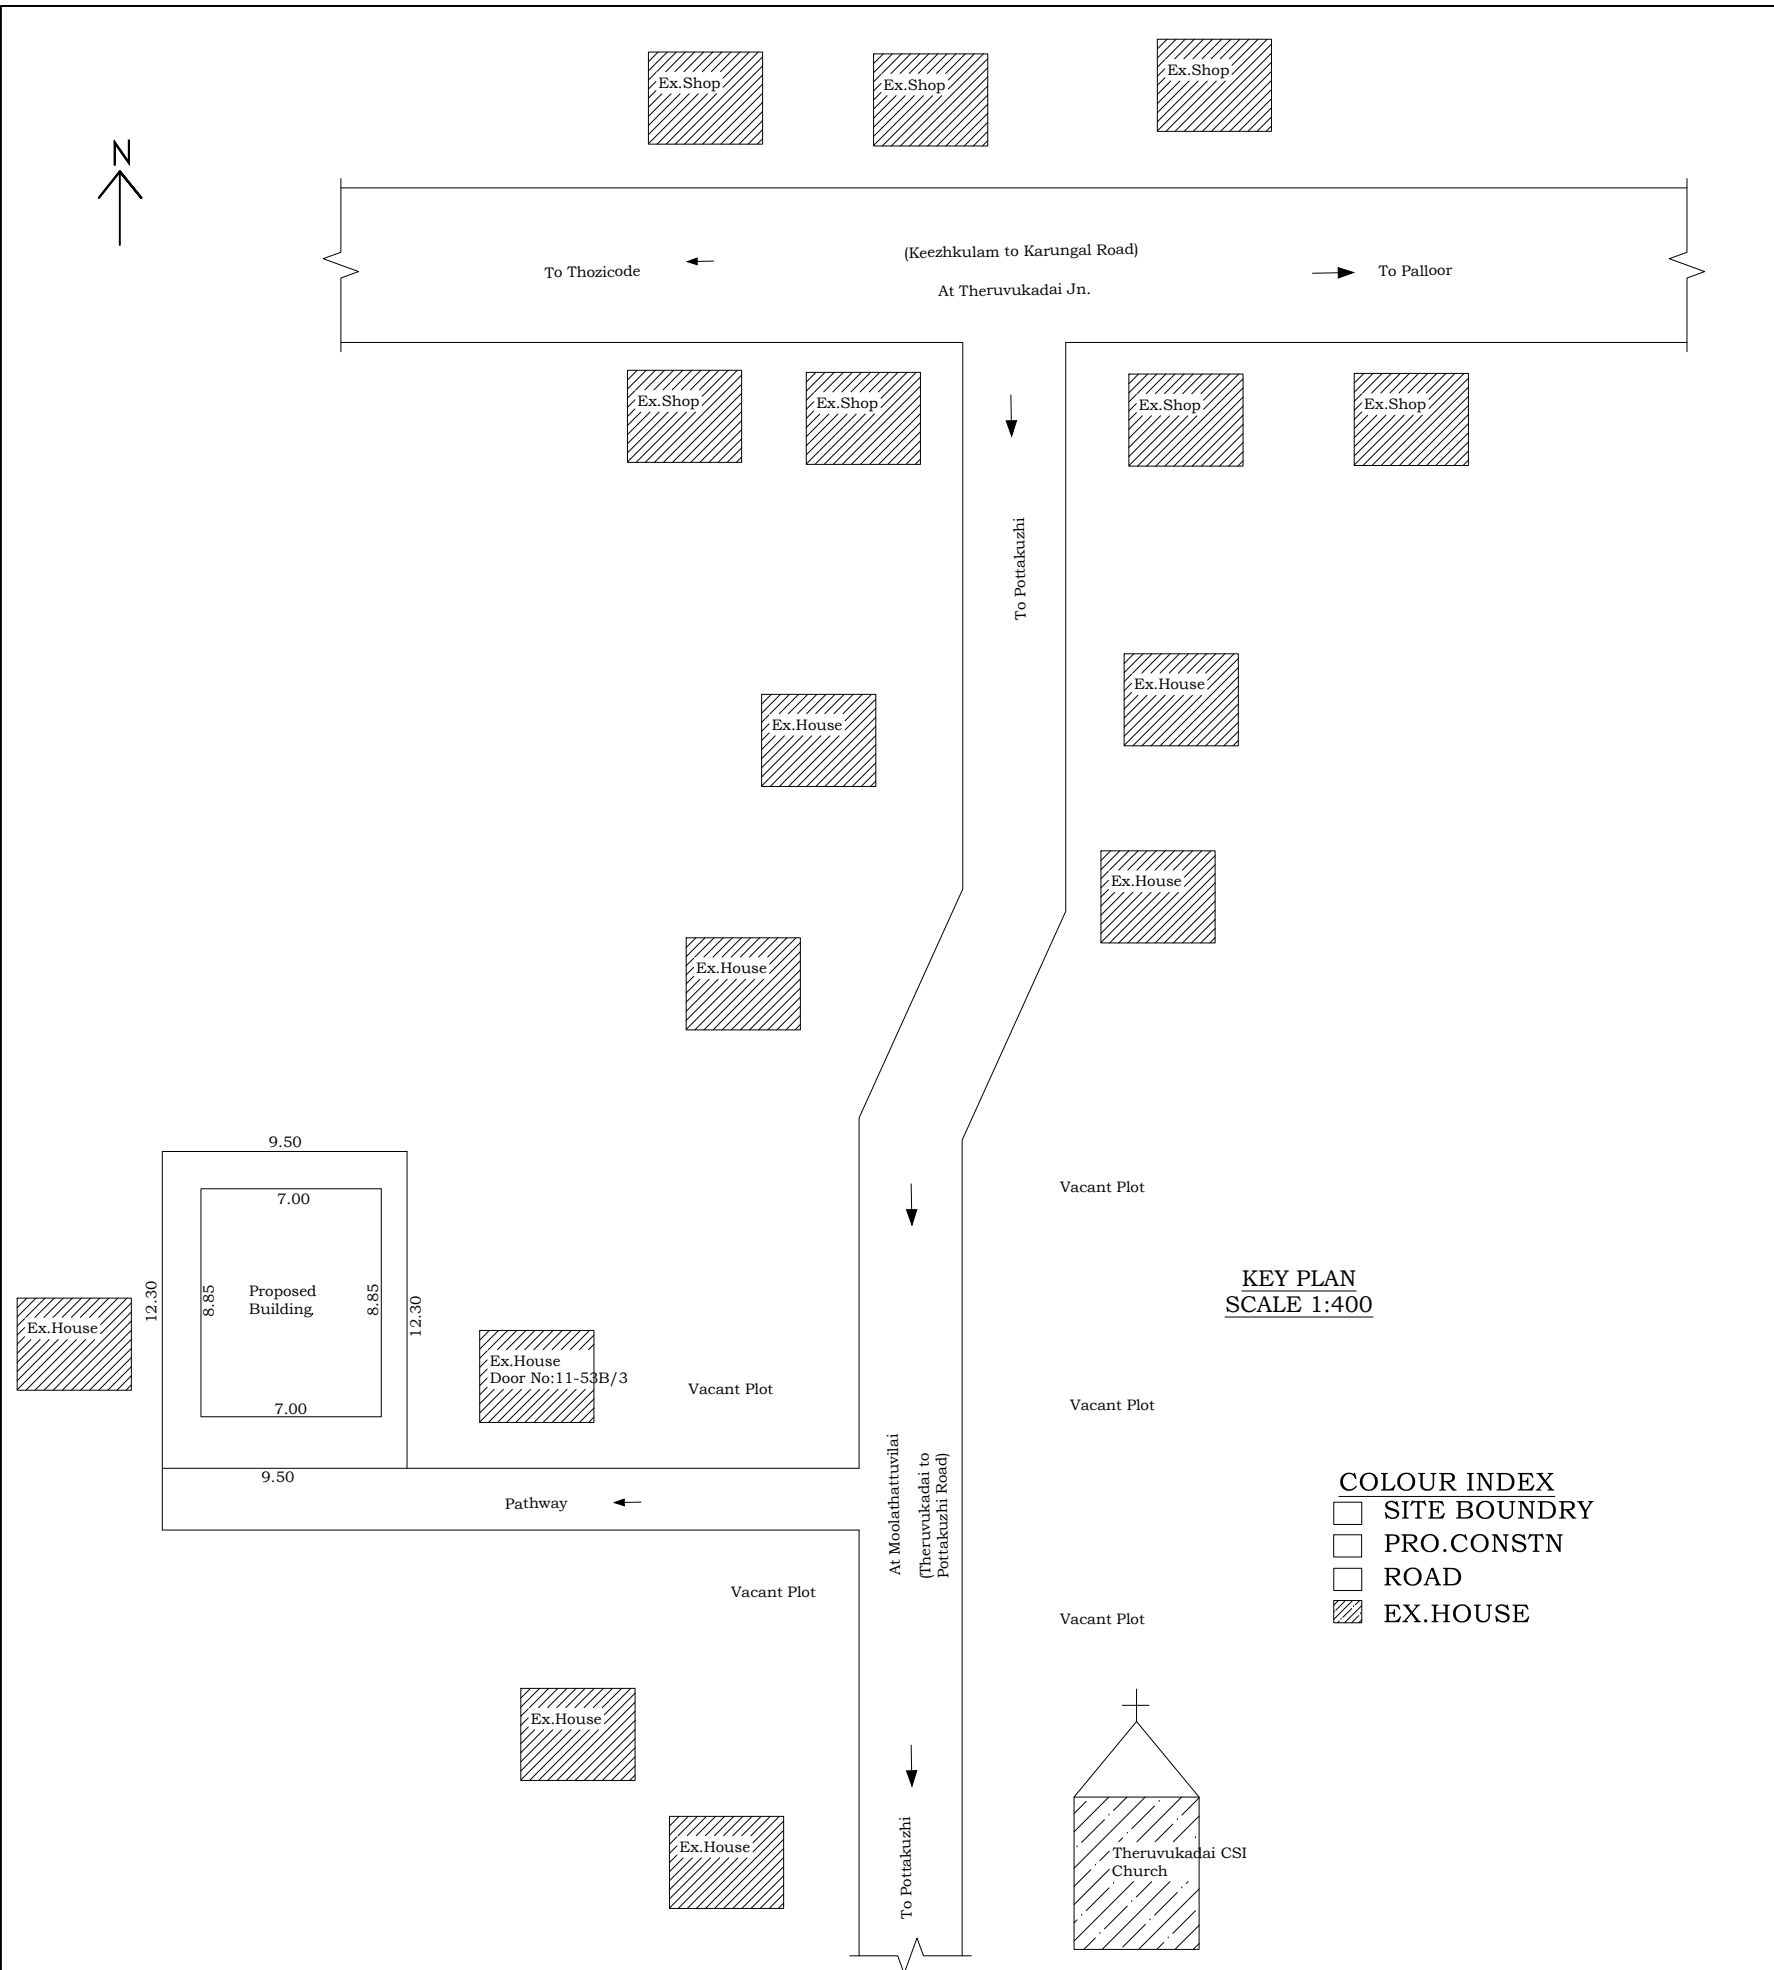
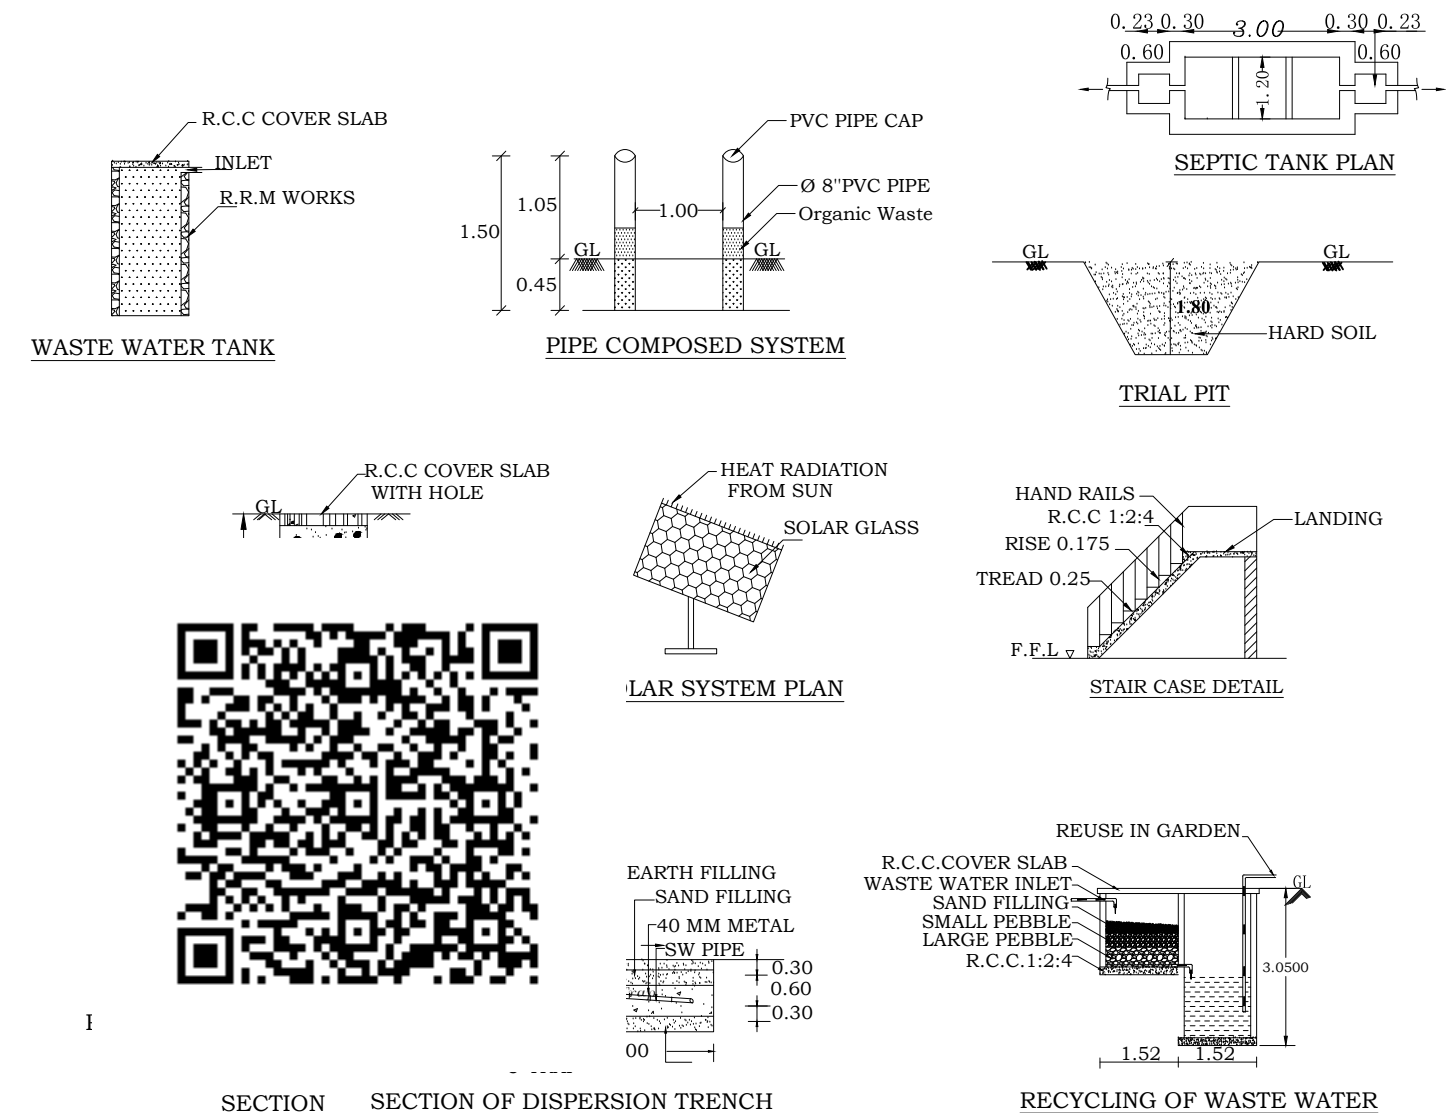
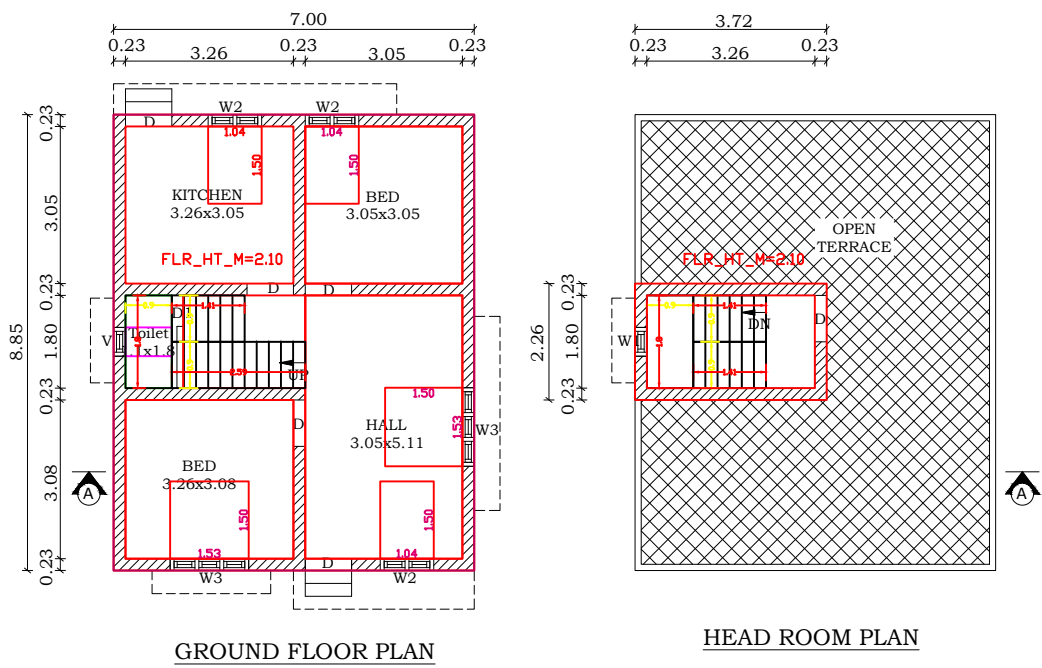
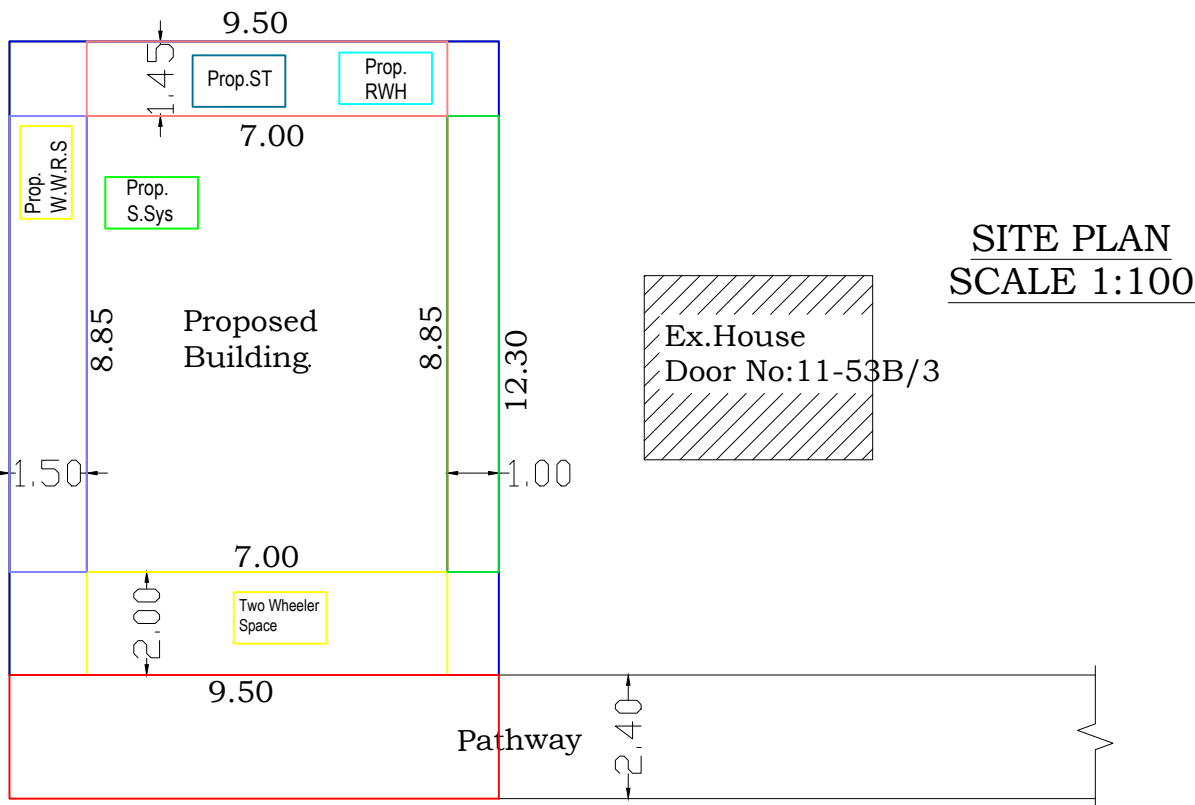
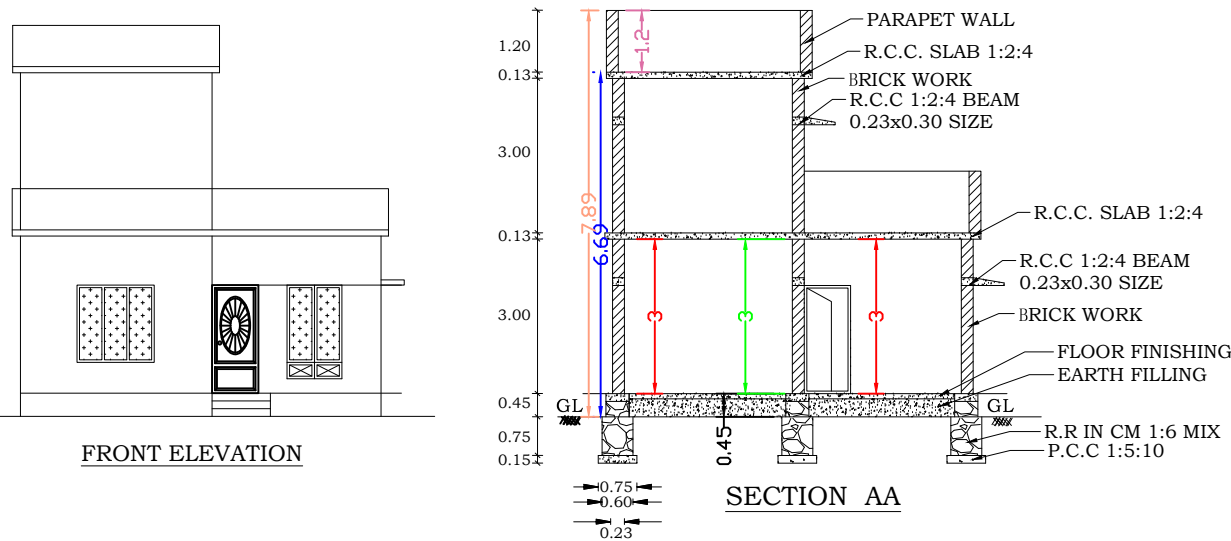


PLAN SHOWING THE PROPOSED CONSTRUCTION OF A R.C.C ROOF RESIDENTIAL HOUSE BUILDING AT MOOLATHATTUVILAI, THERUVUKADAI,IN Re.Sy.No.:6/19,WITHIN MIDALAM "A" VILLAGE,KILLIYOOR TALUK,KARUNGAL TOWN PANCHAYAT, K.K.DIST.

NAME OF OWNER :
Mr.E.STANLEY,
S/o.Mr.ELIYAS,
MOOLATHATTUVILAI,
THERUVAKADAI - P.o,K.K. DIST.

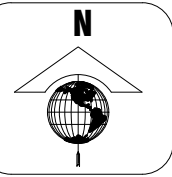

COLOUR INDEX
SITE BOUNDRY
PRO.CONSTN
ROAD
EX.HOUSE

OFFICE USE ONLY

PLAN INFO
PLOT_AREA_M2=115.33
AS_AT_SITE=116.85
FMB_OR_PLR=115.33
AS_PER_DOCUMENT=115.33
ROAD_WIDTH=2.40
AVG_PLOT_WIDTH=9.50
AVG_PLOT_DEPTH=12.30
ROAD_LENGTH=100.00
AREA_TYPE=EWS
SURVEY_NO=6/19
PATTA_NO=2684
TALUK=KILLIYOOR
JURISDICTION_TYPE= PANCHAYAT
SINGLE_FAMILY_BLDG=YES
OSR_APPLICABLE=NO
OSR_SURR_BUYBACK_RETAIN=RETAIN
PREMIUM_FSI_REQUIRED=NO
OSR_SURRENDER_OR_BUYBACK=YES
IS_APPROVED_LAYOUT=YES
ORGANIZATION_TYPE=PRIVATE
CRZ=NO
LAND_USE_ZONE = RESIDENTIAL
PLOT_NO=0
DISTRICT=KANYAKUMARI
IS_SWIMMING_POOL_EXISTS=NO
RW_H_DECLARED=YES
IF_HERITAGE_TOWN_LESS THAN 1 KM_RADIUS=NO

AREA DETAILS- BUILDING		
PLINTH AREA		
PLINTH AREA GROUND FLOOR	61.98 Sq.Mt	667.00 Sq.Ft
PLINTH AREA HEAD ROOM	8.36 Sq.Mt	90.00 Sq.Ft
PLINTH AREA TOTAL	70.35 Sq.Mt	757.00 Sq.Ft
FLOOR AREA		
FLOOR AREA GROUND FLOOR	51.39 Sq.Mt	553.00 Sq.Ft
FLOOR AREA HEAD ROOM	5.85 Sq.Mt	63.00 Sq.Ft
FLOOR AREA TOTAL	57.24 Sq.Mt	616.00 Sq.Ft
AREA DETAILS- LAND		
PLOT AREA	2.850 Cents.	1.15 Ares
	115.33 Sq.Mt.	1241.05 Sq.Ft.
Vacent Area	53.35 Sq.Mt.	574.05 Sq.Ft.
F.S.I	61.98 / 115.33	0.53 < 2.00
JOINERIES DETAILS		
REF	DESCRIPTION	SIZE
D	DOOR	0.90x2.10
D1	DOOR	0.70x2.10
W3	WINDOW	1.40x1.40
W2	WINDOW	0.90x1.40
KW	KITCHEN WINDOW	0.90x0.90
V	VENTILATOR	0.60x0.45
SCALE 1:100	ALL DIMENSIONS ARE IN METER	DWG.NO: 027 - 2025

SIG.OF BUILDING OWNER

Er. D. DAVIDSON, DCE.
Licenced Engineer
Signature of the Licenced Surveyor
Devicod Jn., Udayamarthandam P.O.
Mob: +91-9488274478, +91-9445294773
LICENCED ENGINEER.