

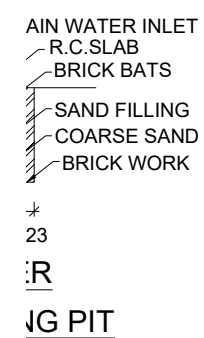
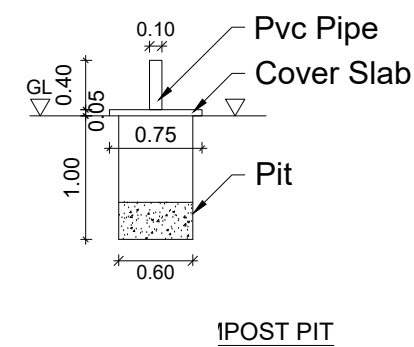
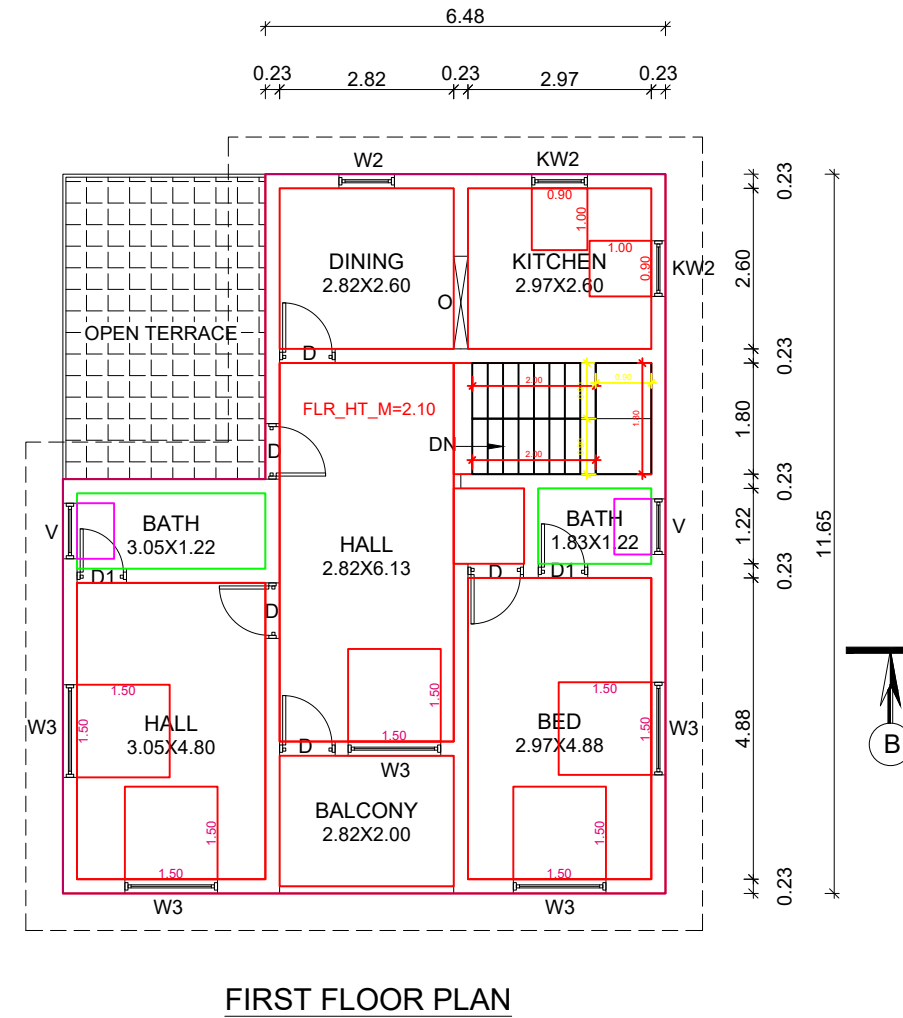
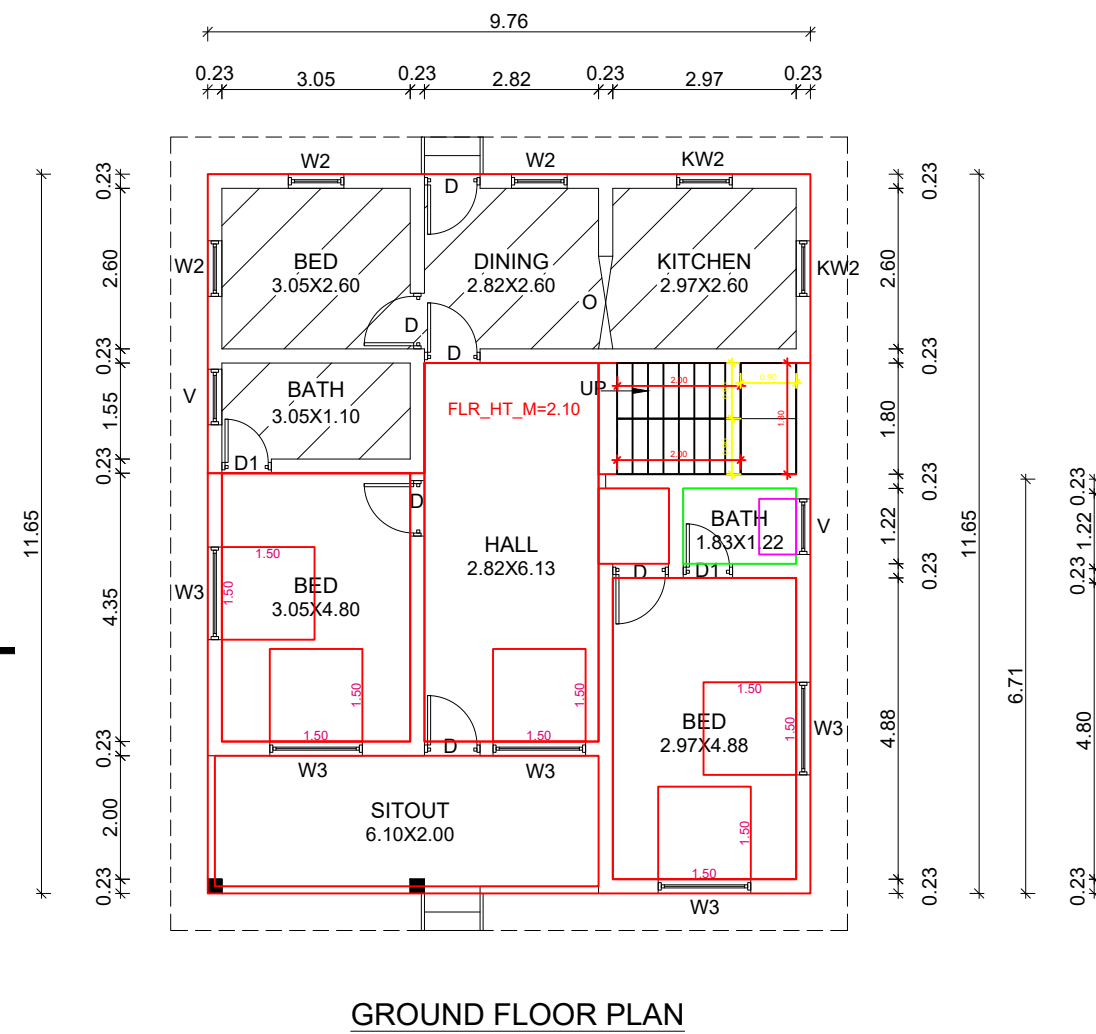
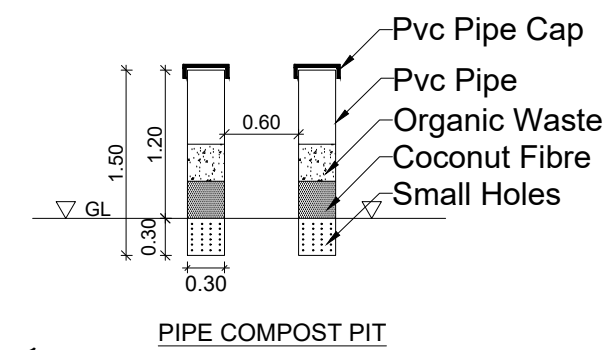
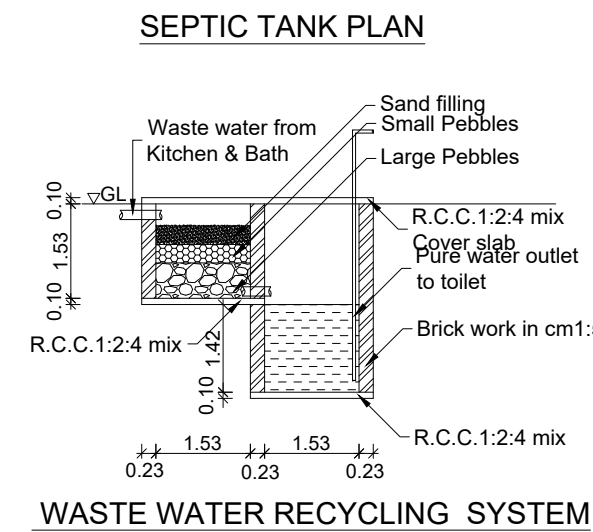
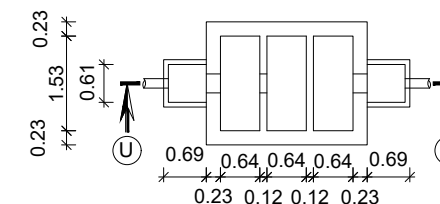
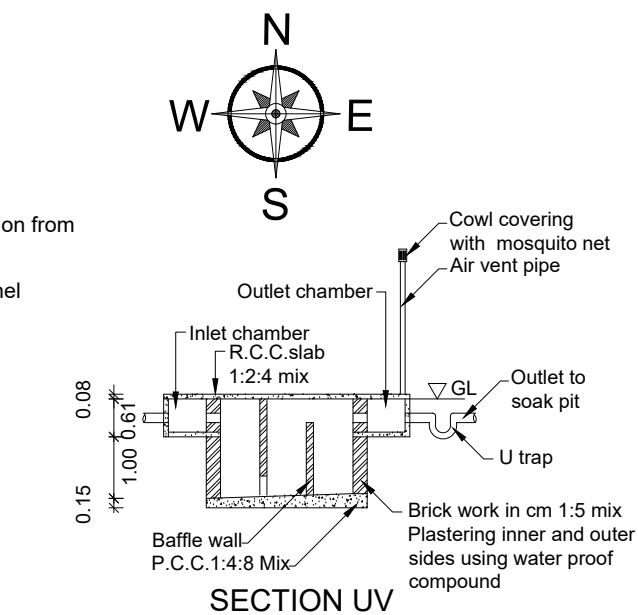
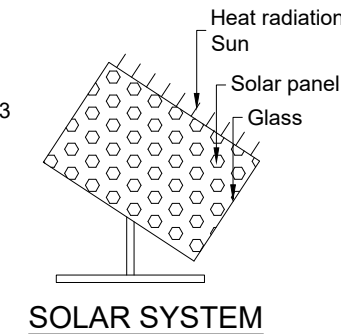
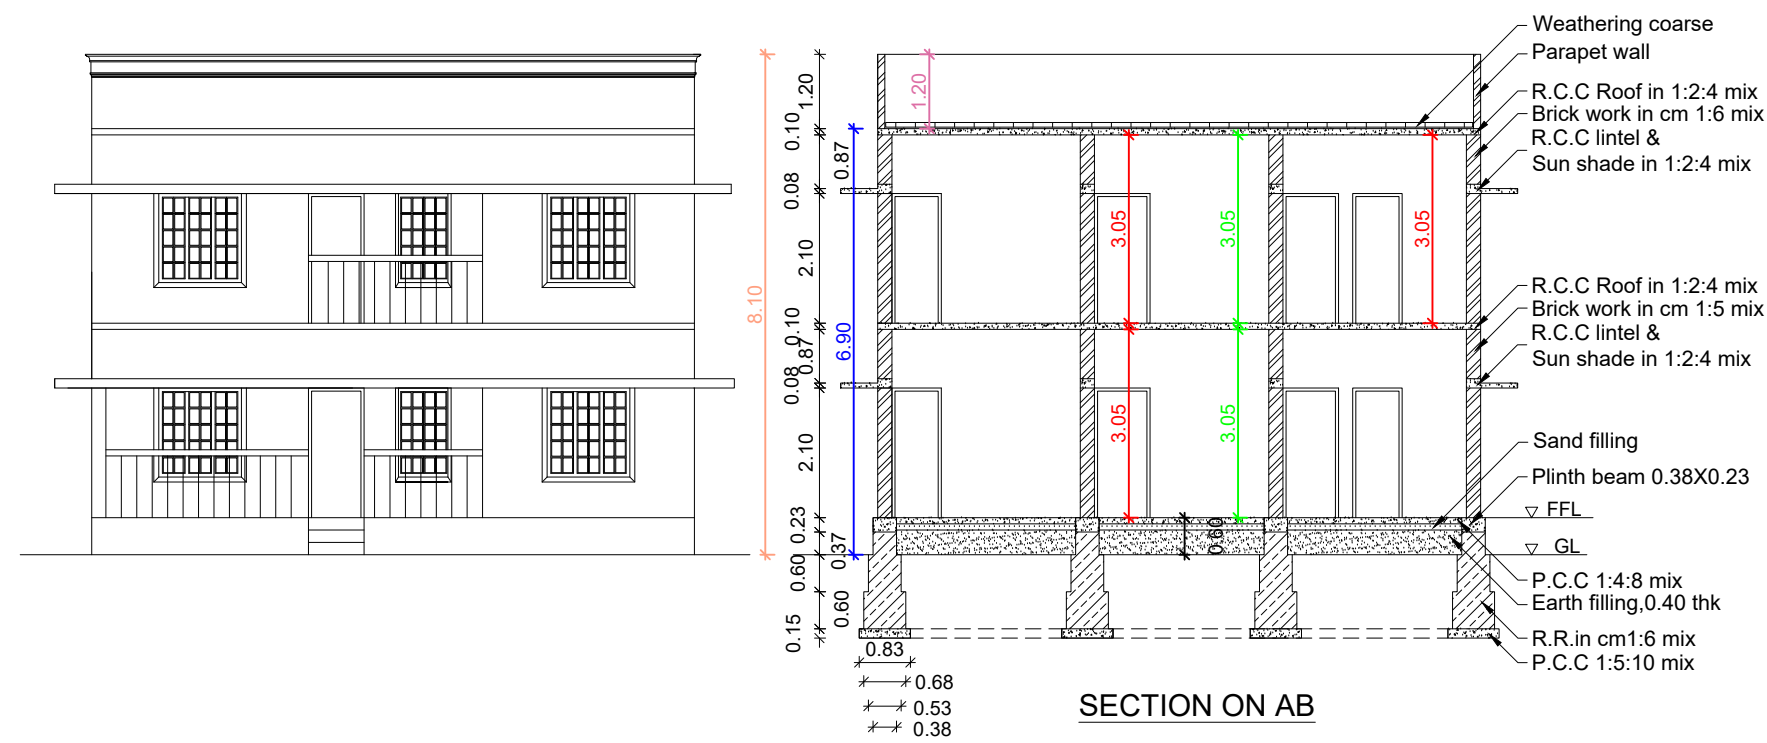


**PLAN SHOWING THE PROPOSED TERRACE ROOF RESIDENTIAL BUILDING  
EXTENSION TO THE EXISTING BUILDING D.NO:17/40A AT CHERUVATHU  
VILAI, UNNIYOORKONAM IN RE.SY.NO: 355 / 6 OF THUMBACODE VILLAGE ,  
THIRPARAPPU TOWN PANCHAYAT,THIRUVATTAR TALUK, K.K.DISTRICT.**

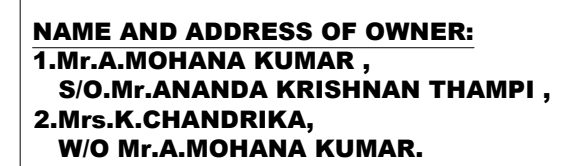

PLAN INFO  
PLOT\_AREA\_M2=202.35  
AS\_AT\_SITE=214.92  
FMB\_OR\_PLR=202.35  
AS\_PER\_DOCUMENT=202.35  
ROAD\_WIDTH=9.00  
AVG\_PLOT\_WIDTH=13.40  
AVG\_PLOT\_DEPTH=19.60  
ROAD\_LENGTH=100.00  
AREA\_TYPE=EWS  
SURVEY\_NO=355/6  
PATTA\_NO=2260  
TALUK=THIRUVATTAR  
JURISDICTION\_TYPE=PANCHAYAT  
SINGLE\_FAMILY\_BLDG=YES  
OSR\_APPLICABLE=NO  
OSR\_SURR\_BUYBACK\_RETAIN=RETAIN  
PREMIUM\_FSI\_REQUIRED=NO  
OSR\_SURRENDER\_OR\_BUYBACK=YES  
IS\_APPROVED\_LAYOUT=YES  
ORGANIZATION\_TYPE=PRIVATE  
CRZ=NO  
LAND\_USE\_ZONE=RESIDENTIAL  
PLOT\_NO=0  
DISTRICT=KANYAKUMARI  
IS\_SWIMMING\_POOL\_EXISTS=NO  
RWH\_DECLARED=YES  
IF\_HERITAGE\_TOWN\_LESS\_THAN\_1KM\_RADIUS=NO

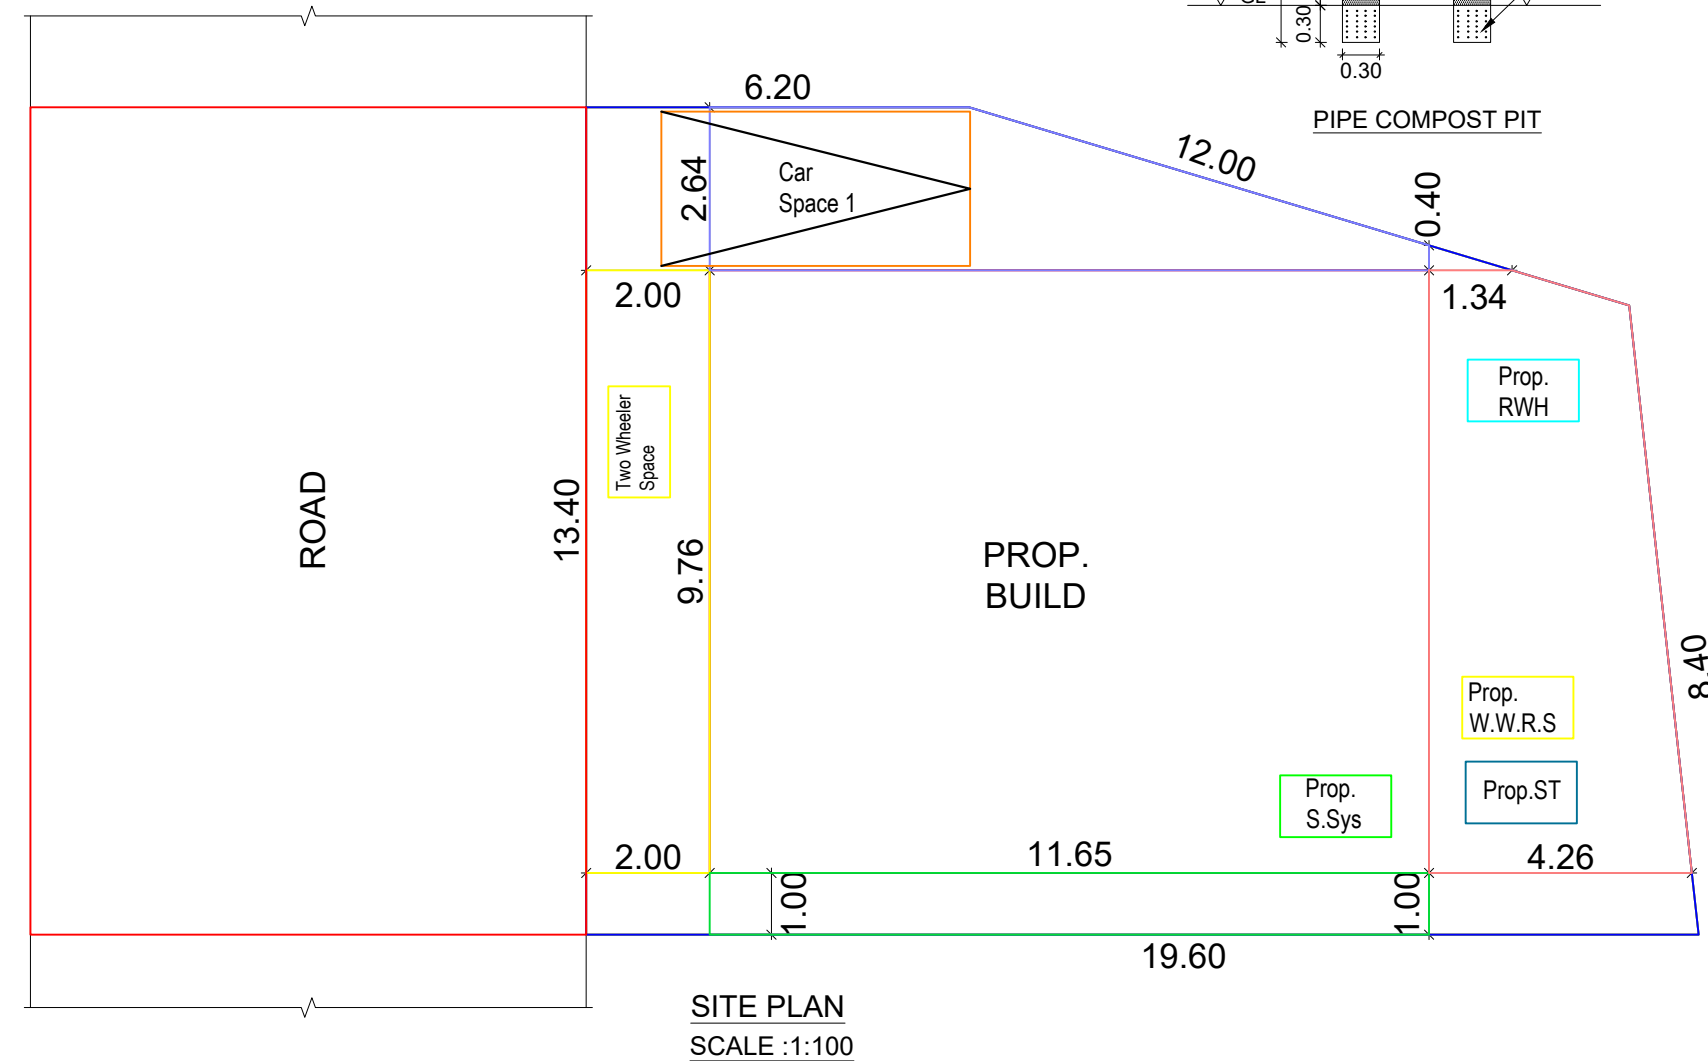


|                                                               |              |               |
|---------------------------------------------------------------|--------------|---------------|
| <b>EXISTING G.FLOOR BUILDING PLINTH<br/>AREA =36.13 Sq.mt</b> |              |               |
| <b>AREA DETAILS - PROPOSED BUILDING</b>                       |              |               |
| <b>PLINTH AREA</b>                                            |              |               |
| Ground Floor                                                  | 77.58 Sq.m   | 835.07 Sq.ft  |
| First Floor                                                   | 97.50 Sq.m   | 1049.49 Sq.ft |
| Total                                                         | 175.08 Sq.mt | 1884.56 Sq.ft |
| <b>FLOOR AREA</b>                                             |              |               |
| Ground Floor                                                  | 67.56 Sq.m   | 727.22 Sq.ft  |
| First Floor                                                   | 80.54 Sq.m   | 866.93 Sq.ft  |
| Total                                                         | 148.10 Sq.mt | 1594.15 Sq.ft |

| AREA DETAILS - PLOT |                  |                   |             |
|---------------------|------------------|-------------------|-------------|
| Site Area           | 5.000 Cents      | 2.02 Are          |             |
|                     | ( 202.350 Sq.m ) | ( 2178.00 Sq.ft ) |             |
| Vacant Area         | 166.22 Sq.m      | 1789.19 Sq.ft     |             |
| F.S.I               | 175.08 /         | 202.35            | 0.87 < 2.00 |
| PC                  | 77.58 /          | 202.35            | 38.34 < 50  |

| SCHEDULE OF JOINERIES |             |           |
|-----------------------|-------------|-----------|
| REF                   | DESCRIPTION | SIZE      |
| D                     | Door        | 0.90X2.10 |
| D1                    | Door        | 0.80X2.10 |
| W3                    | Window      | 1.50X1.50 |
| W2                    | Window      | 0.90X1.50 |
| KW2                   | Window      | 0.90X1.00 |
| V                     | Ventilator  | 0.90X0.60 |
| O                     | Opening     | 1.50x2.10 |

|                                |                |        |   |   |   |   |
|--------------------------------|----------------|--------|---|---|---|---|
| ALL DIMENSIONS<br>ARE IN METRE | SCALE<br>1:100 | DWG NO |   |   |   |   |
|                                |                | 0      | 0 | 9 | 1 | 6 |
|                                |                |        | 0 | 7 | 2 | 3 |

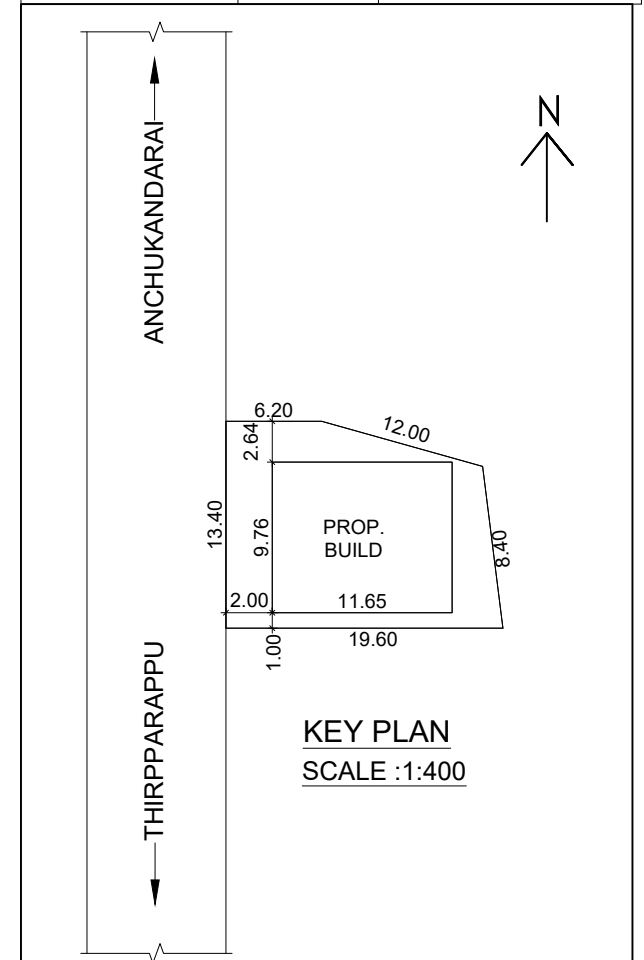

K. Chandrasekaran  
OWNER

H. G. Williams, Inc.  
H.G. Williams, Inc.  
CONSTRUCTION ENGINEER  
LICENSED BUILDING SURVEYOR  
WILLIAMS CONSTRUCTION  
THIRUVATTAR - 620 117  
K.K.DIST. PHONE 282647  
ENGINEER

