
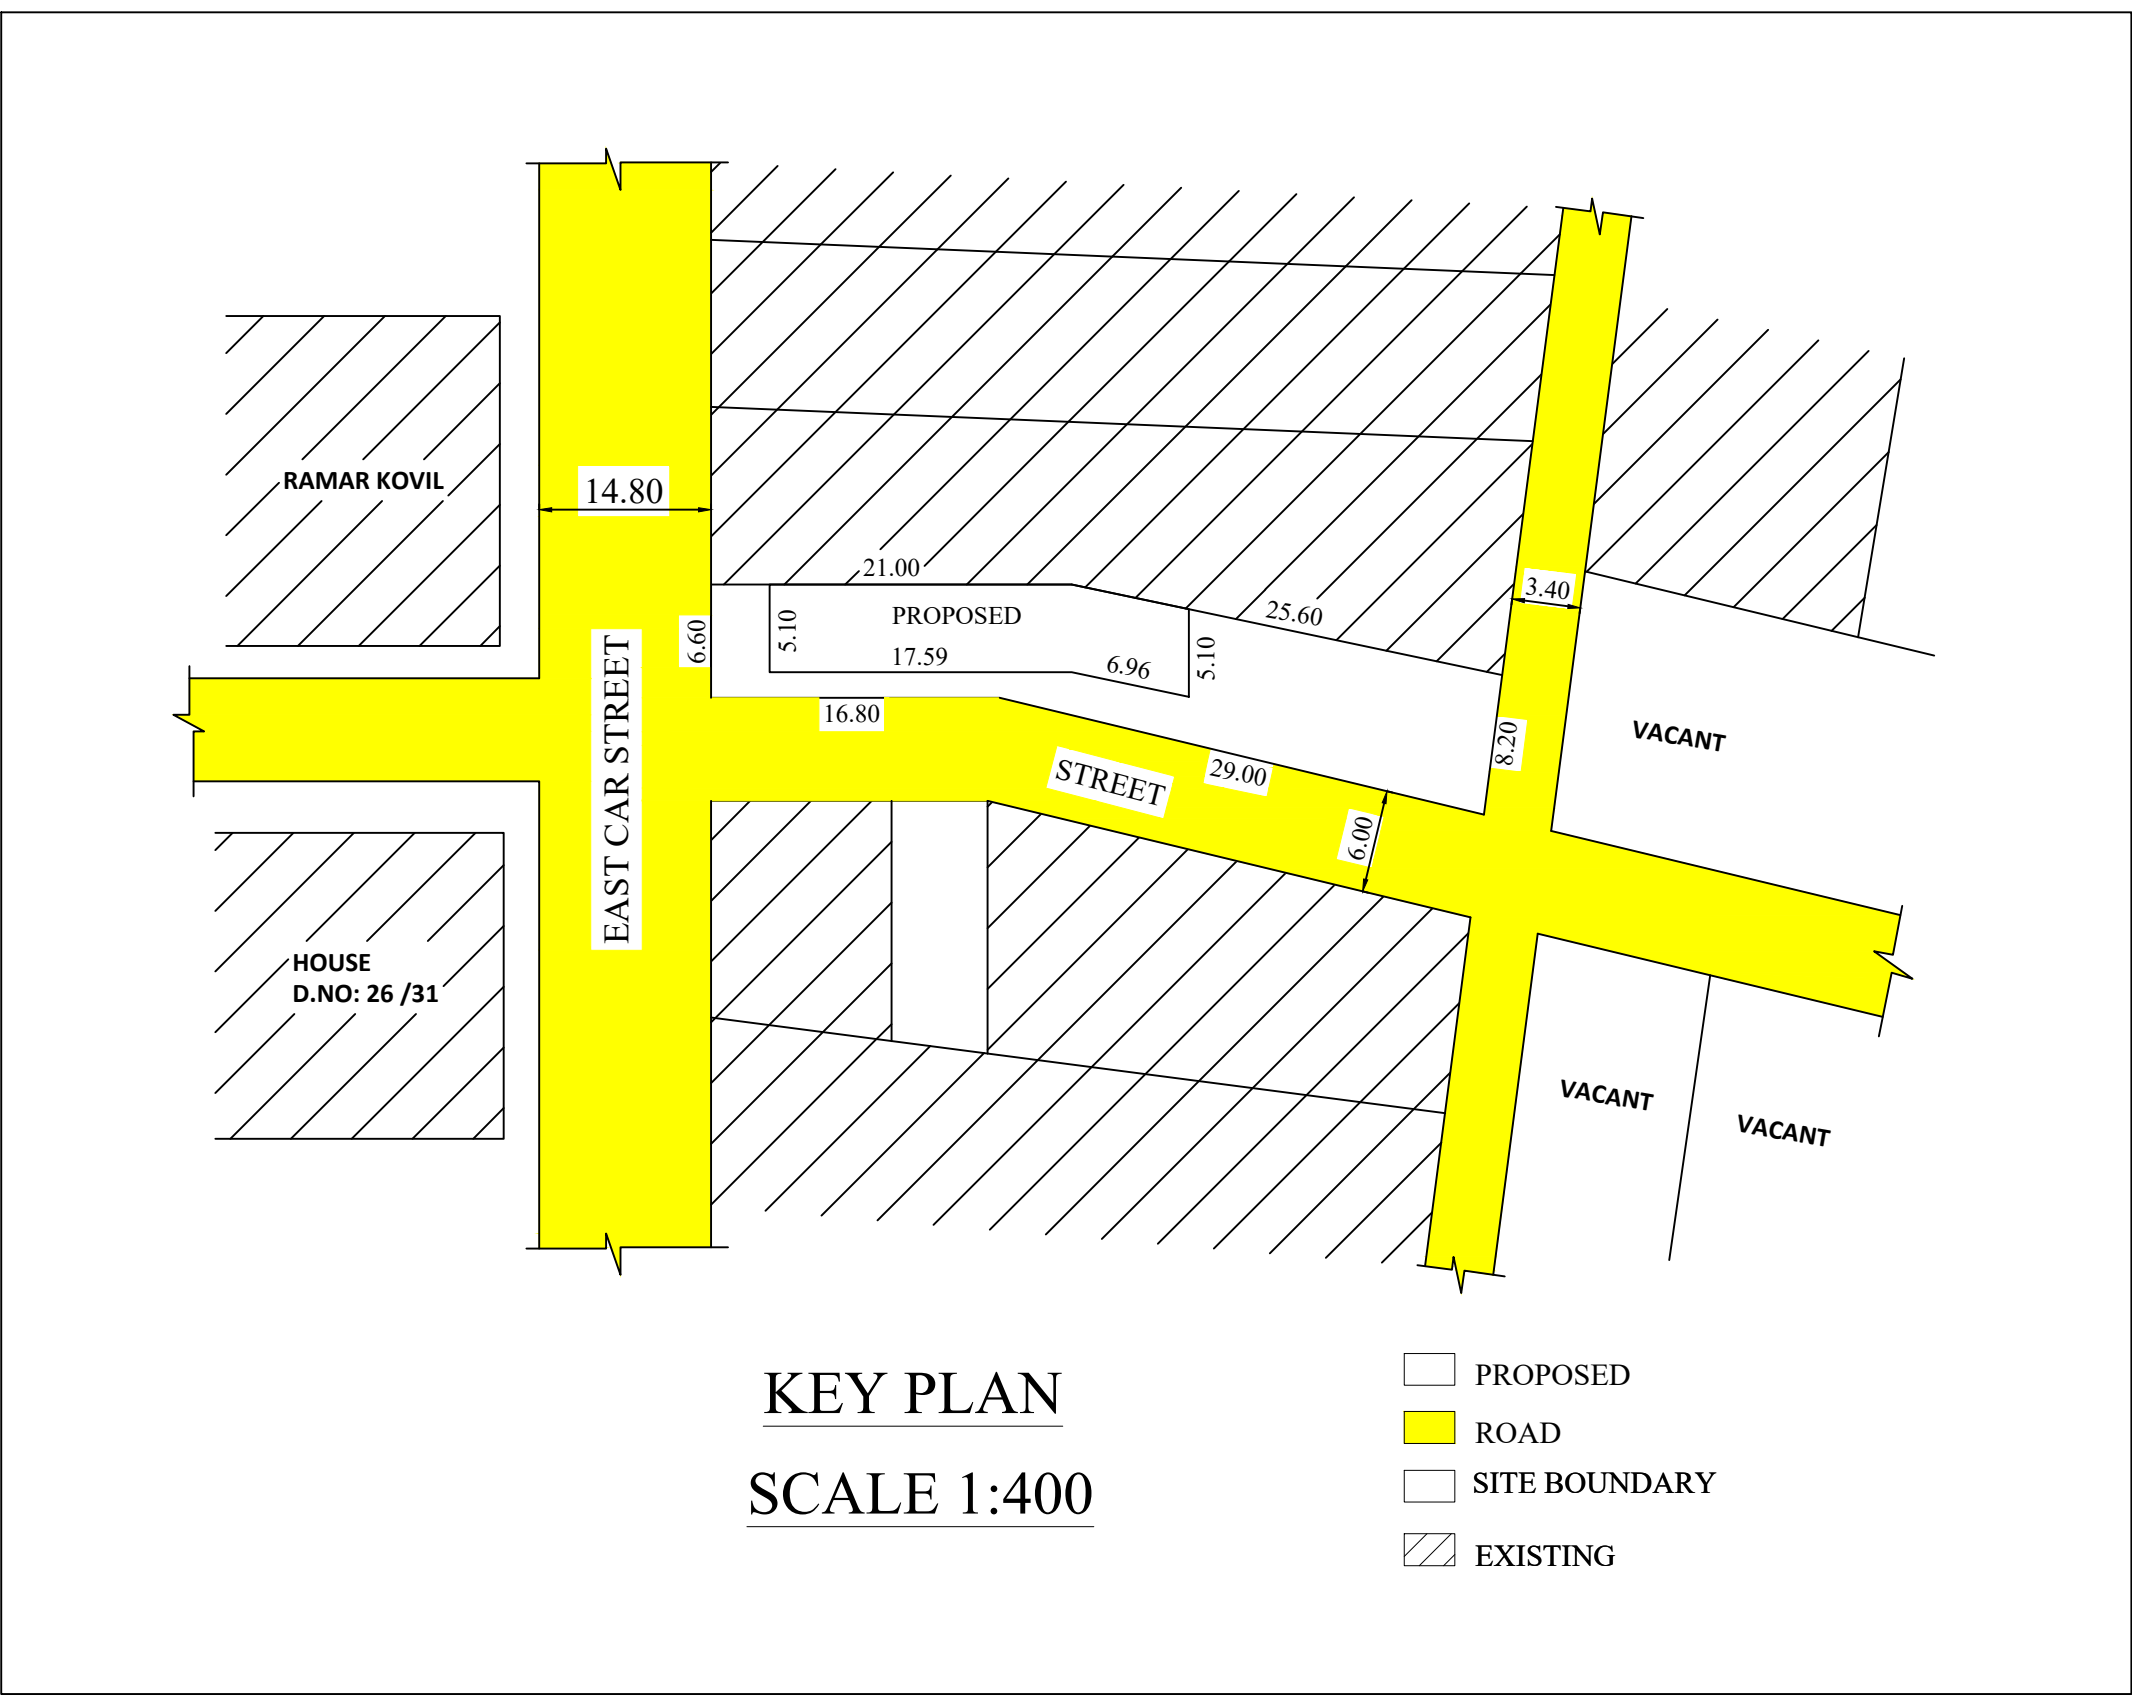
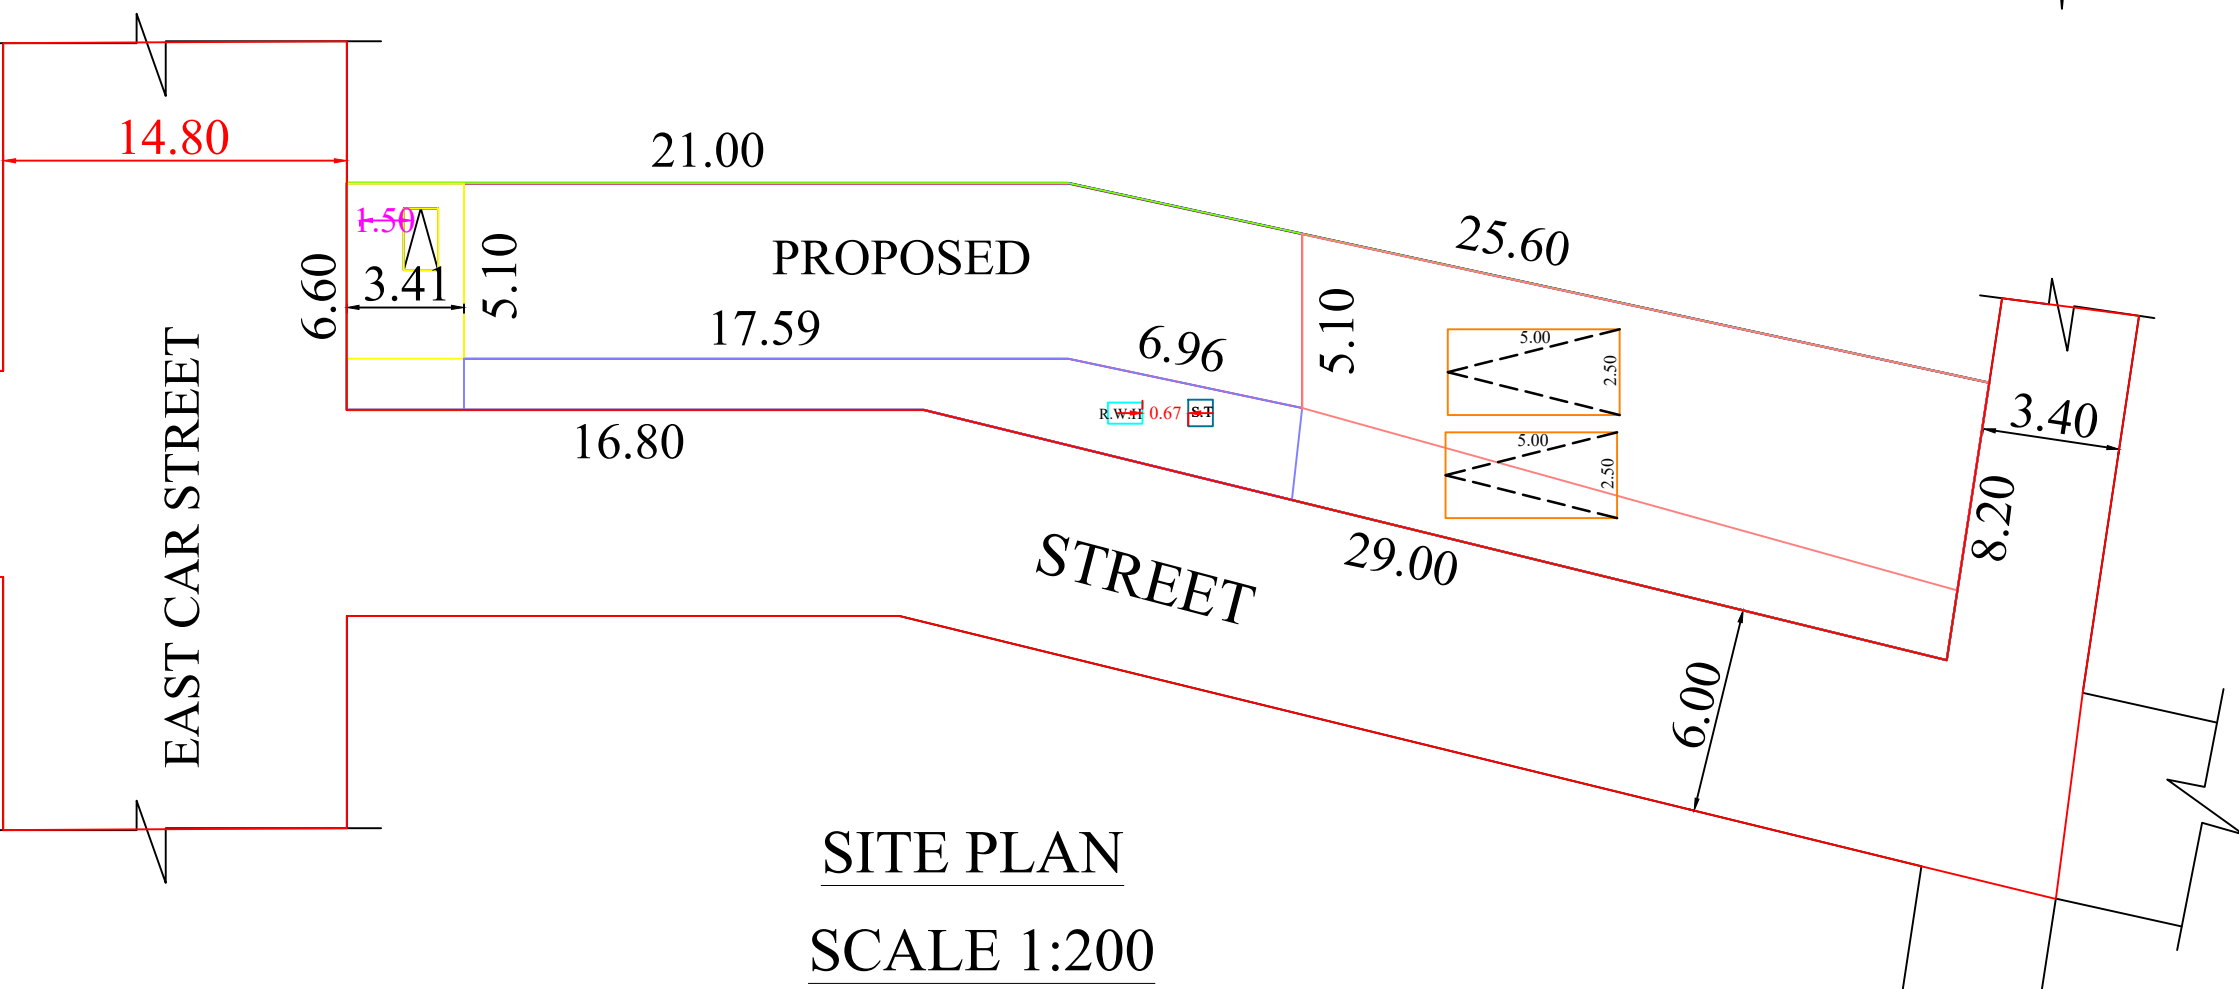
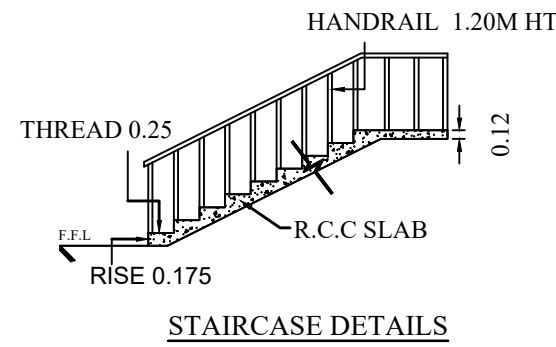
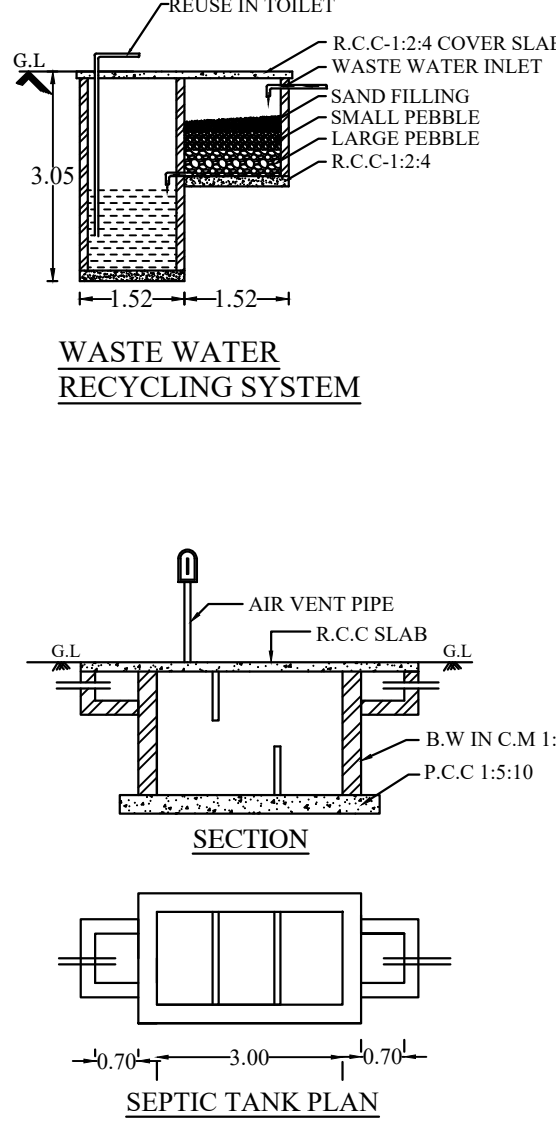
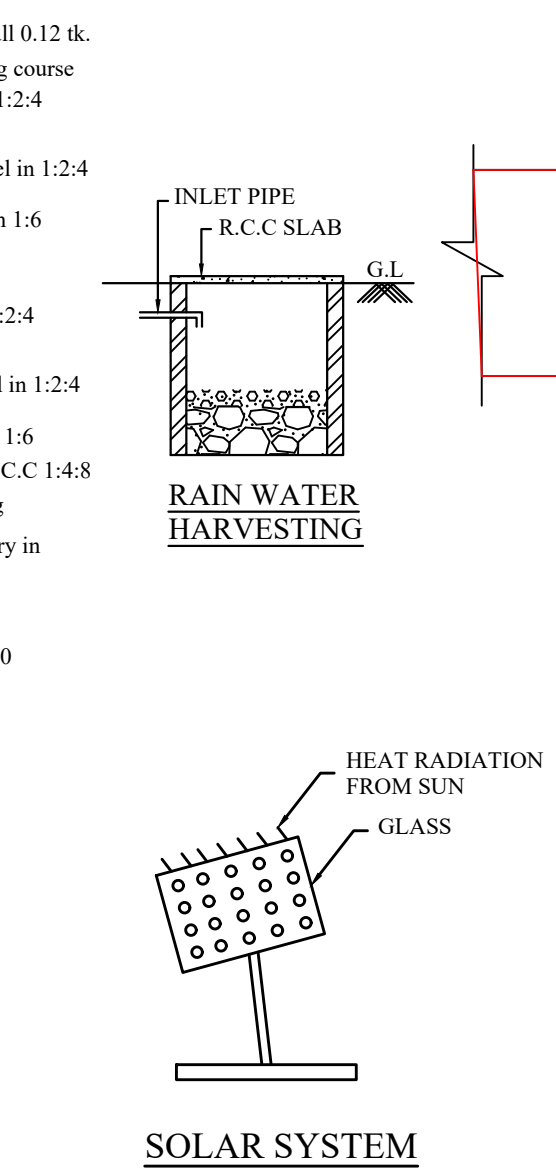
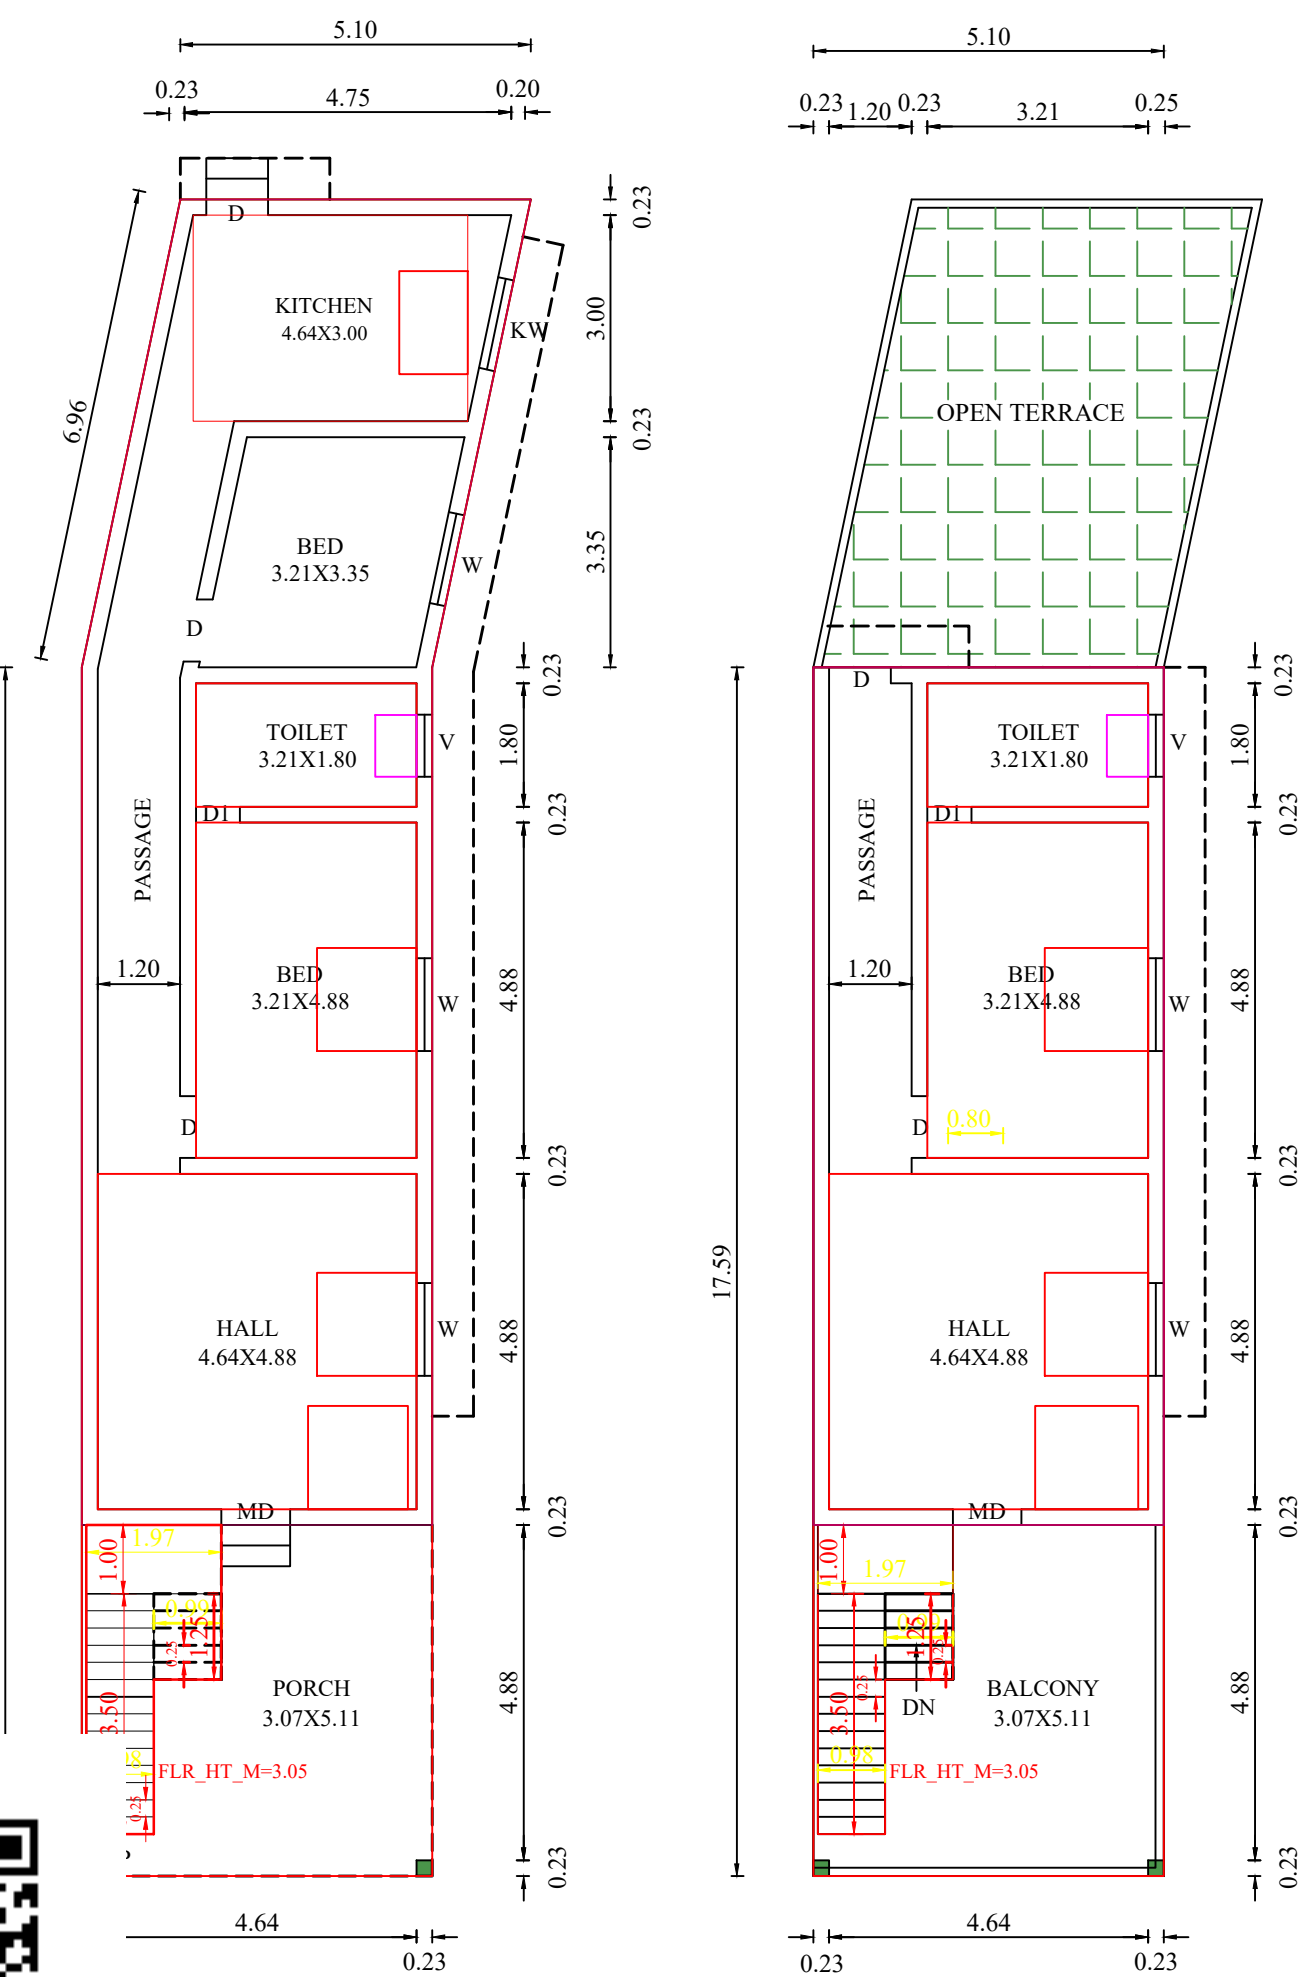


PLAN SHOWING THE PROPOSED CONSTRUCTION OF RESIDENTIAL BUILDING (AFTER REMOVING THE EXISTING BUILDING IN DOOR NO: 26/ 30, 26 /30-1) RE.SY.NO: 220 / 29B OF BOOTHAPANDY VILLAGE AT EAST CAR STREET, BOOTHAPANDY IN BOOTHAPANDY TOWN PANCHAYAT, THOVALI THALUK KANYAKUMARI DISTRICT.

NAME OF OWNER : Mr.B.P.KUPPUSWAMY.

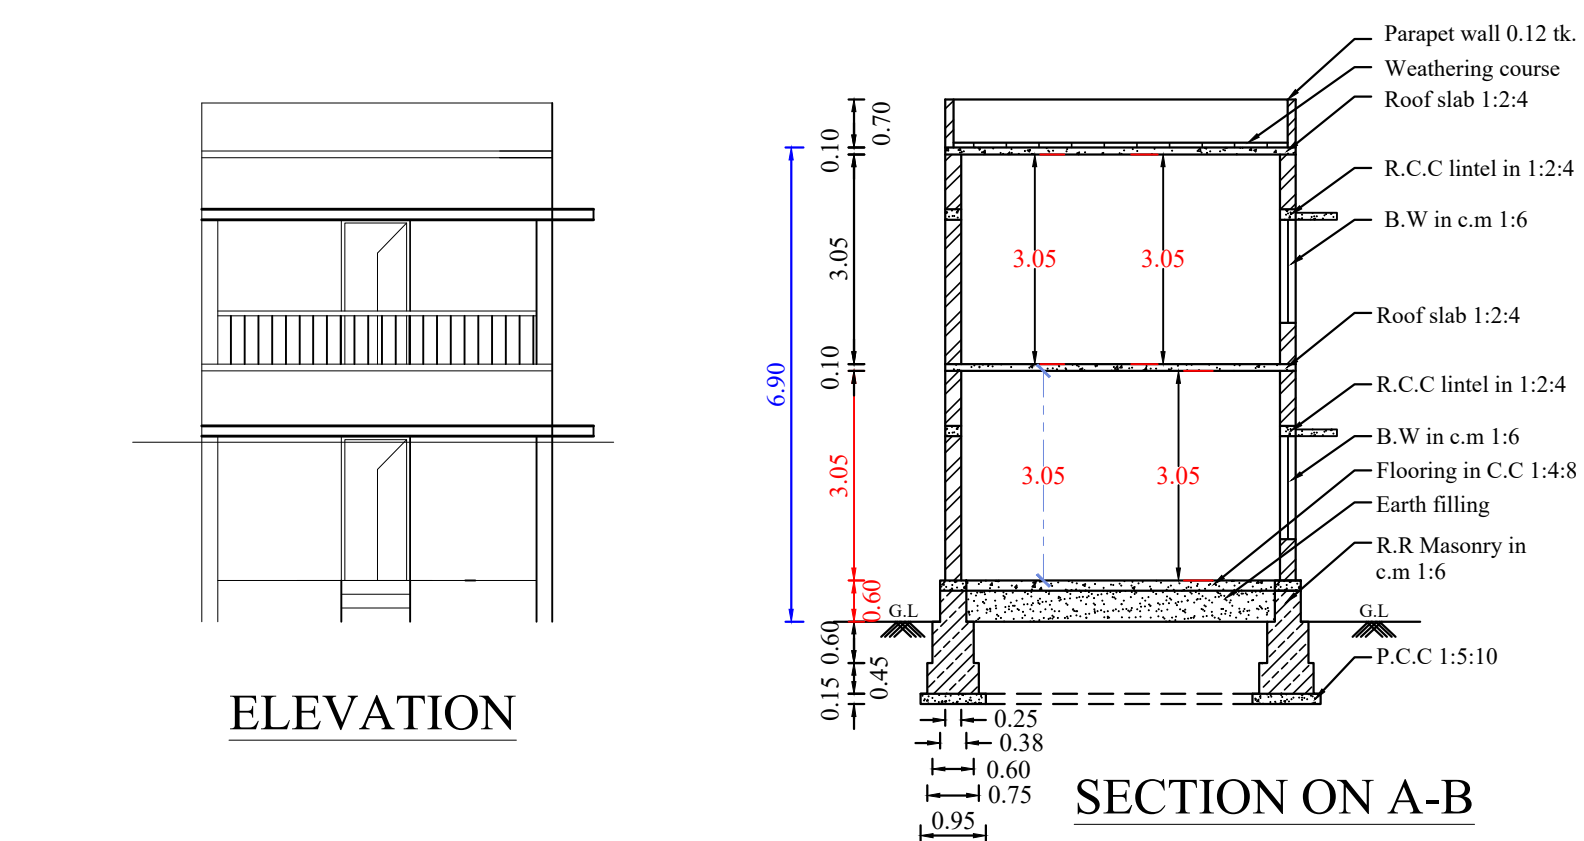

PLAN INFO
PLOT_NO
TALUK=KALKULAM
DISTRICT=KANNIYAKUMARI
PLOT_AREA_M2=350.00
JURISDICTION_TYPE=PANCHAYAT
PATTA_NO=6638
SINGLE_FAMILY_BLDG=YES
SURVEY_NO=220/29B
LAND_USE_ZONE = RESIDENTIAL
CRZ=NO
SECURITY_ZONE=NO
ACCESS_WIDTH_M=14.80
WHETHER_GOV'T_OR_AIDED_SCHOOL=NO
AS_AT_SITE=350.00
FMB_OR_PLR=350.00
AS_PER_DOCUMENT=350.00
ROAD_WIDTH=14.80
ROAD_LENGTH=100
AVG_PLOT_DEPTH=47.50
AVG_PLOT_WIDTH= 6.60
RWH_DECLARED= YES
BUILDING_NEAR_TO_RIVER=NO
OSR_APPLICABLE=NO
OSR_SURRENDER_OR_BUYBACK=BUYBACK
PREMIUM_FSI_REQUIRED=NO
IS_APPROVED_LAYOUT=NO
AREA_TYPE=OTHERS
BUILDING_NEAR_MONUMENT=NO
BUILDING_NEAR_GOV'T_BLDG=NO
PROVISION_FOR_GREEN_BUILDINGS_AND_SUSTAINABILITY=NO
FIRE_PROTECTION_AND_FIRE_SAFETY_REQUIREMENTS=NO
NOC_FOR_CONSTRUCTION_NEAR_MONUMENT=NO
BARRIER_FREE_ACCESS_FOR_PHYSICALLY_CHALLENGED_PEOPLE=YES
FIRE_PROTECTION_AND_FIRE_SAFETY_REQUIREMENTS=YES
NOC_FIRE_DEPT=YES
BLOCK_1_INDIVIDUAL_RESIDENCE_MEMBER_COUNT=4
BLOCK_1_INDIVIDUAL_NON_RESIDENTIAL_MEMBER_COUNT
BLOCK_1_B-SHOP_MEMBER_COUNT=5
BLOCK_1_B-PCO_MEMBER_COUNT=1
IS_SWIMMING_POOL_EXISTS=NO
IF_HERITAGE_TOWN_LESS_THAN_1KM_RADIUS=NO

AREA DETAILS

AREA OF SITE	: 350.00 Sq.m 3767.40 Sq.ft
PLINTH AREA:	
GROUND FLOOR	: 124.44 Sq.m 1339.47 Sq.ft
FIRST FLOOR	: 89.70 Sq.m 965.53 Sq.ft
TOTAL AREA	: 214.14 Sq.m 2305.00 Sq.ft
VACANT AREA	: 225.56 Sq.m 2427.92 Sq.ft

REFERENCE		
MD	MAIN DOOR	1.00 X 2.10
D	DOOR	0.90 X 2.10
D1	DOOR	0.75 X 2.10
W	WINDOW	1.35 X 1.50
KW	KITCHEN WINDOW	1.35 X 1.00
V	VENTILATOR	0.90 X 0.60

ALL DIMENSIONS ARE IN METER
SCALE 1:100

B. P. Kuppuswamy

OWNER

Y. Sahya
Er. Y. Sahaya Vijay, M.E.,
Registered Engineer Grade-II
Reg. No: RE-II/KKOTCP/001/2022
Registered Construction Engineer
Reg. No: CE/KKOTCP/001/2022
Heaven Makers Construction
29/2C, 1st Floor, S.P.M.S. Complex, Aranamoodu Jn.,
Near SP Office, Nagarcoil - 01. Ph: 9003635347

SIGNATURE OF LICENCE ENGINEER