

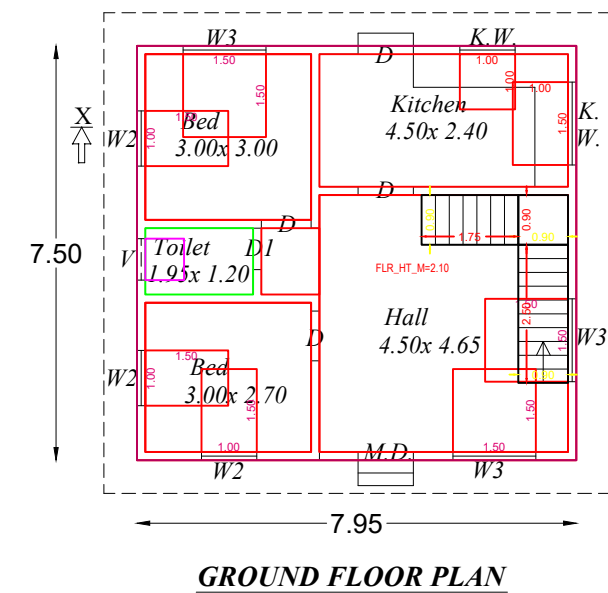
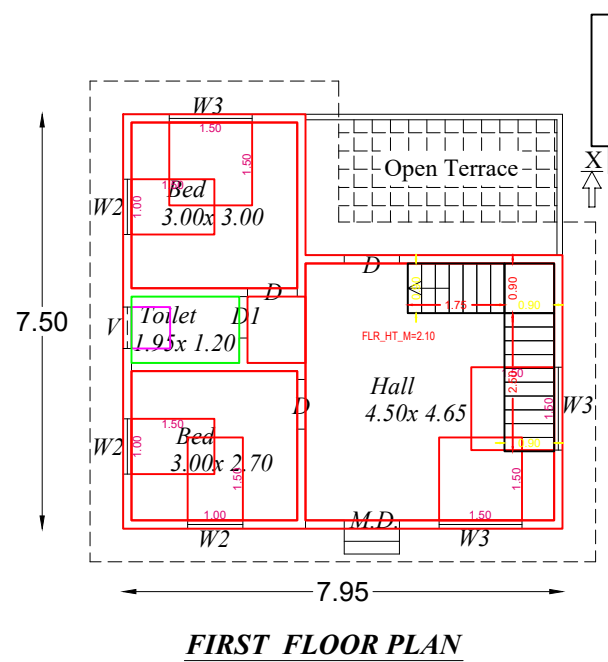
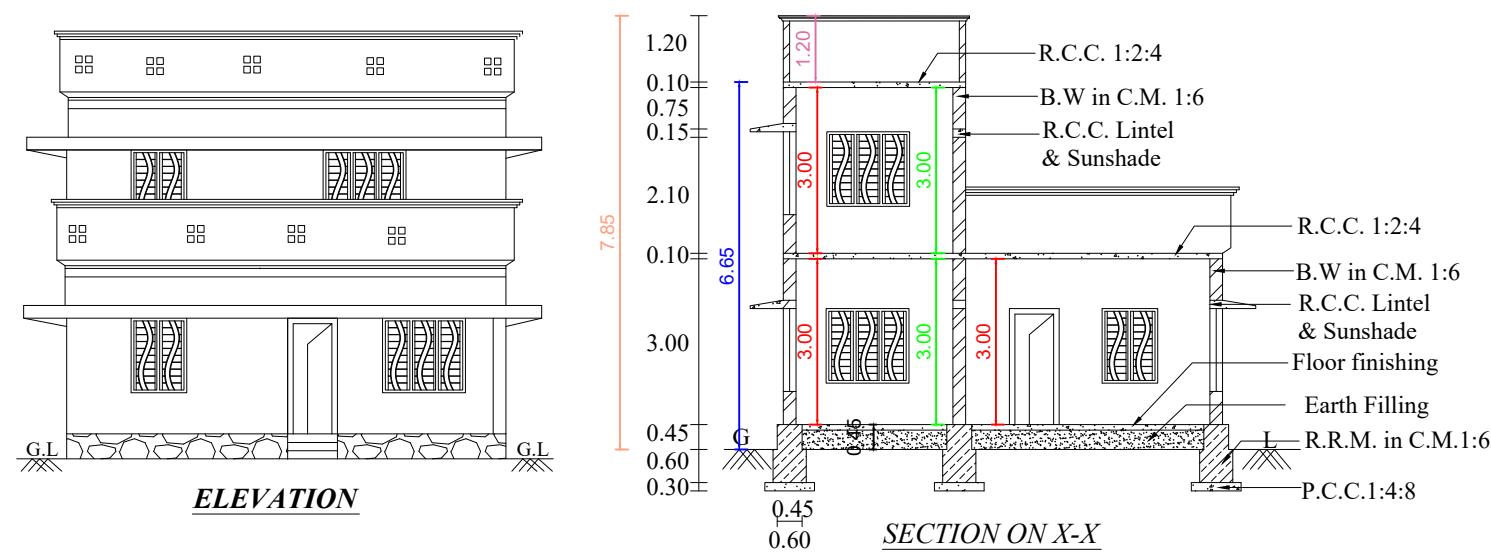
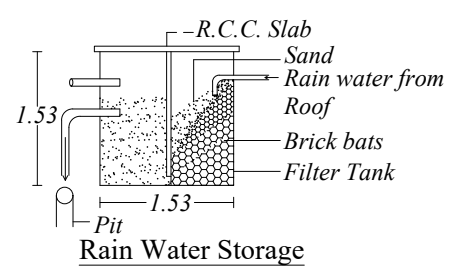
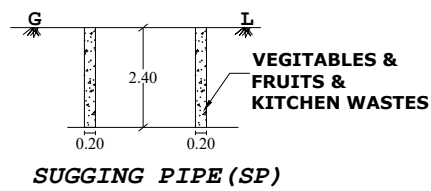






PLAN SHOWING THE PROPOSED CONSTRUCTION OF R.C.C.ROOF RESIDENTIAL BUILDING AT MOONTAMPILA VILAI VEEDU , VIRICODE P.O.
IN R.Sy. No . 585 /7 A OF UNNAMALAIKADAI VILLAGE, UNNAMALAIKADI TOWN PANCHAYAT, VILAVENCODE TALUK,
K.K.DISTRICT. OWNED BY: Mr. T. RAJA , S/O. Mr.THANKAIYAN.

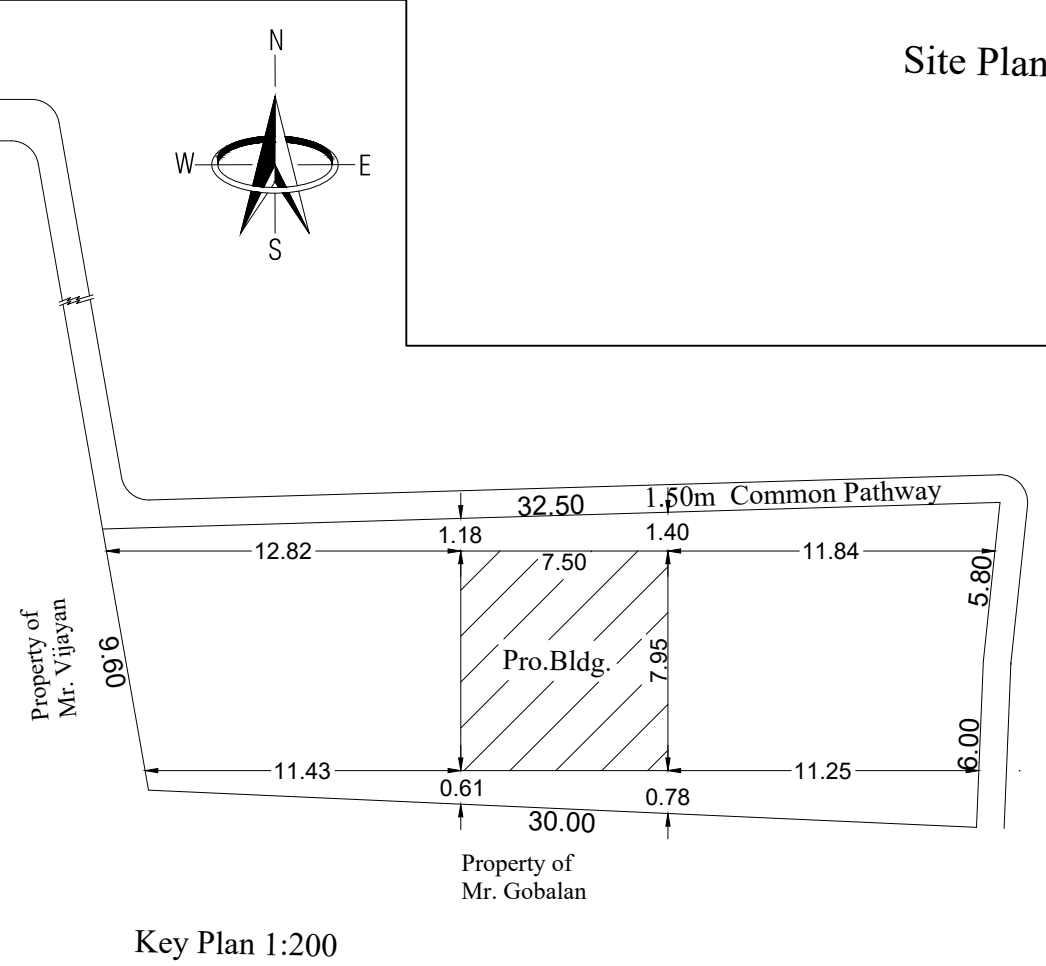

ARV
Lice
Op,

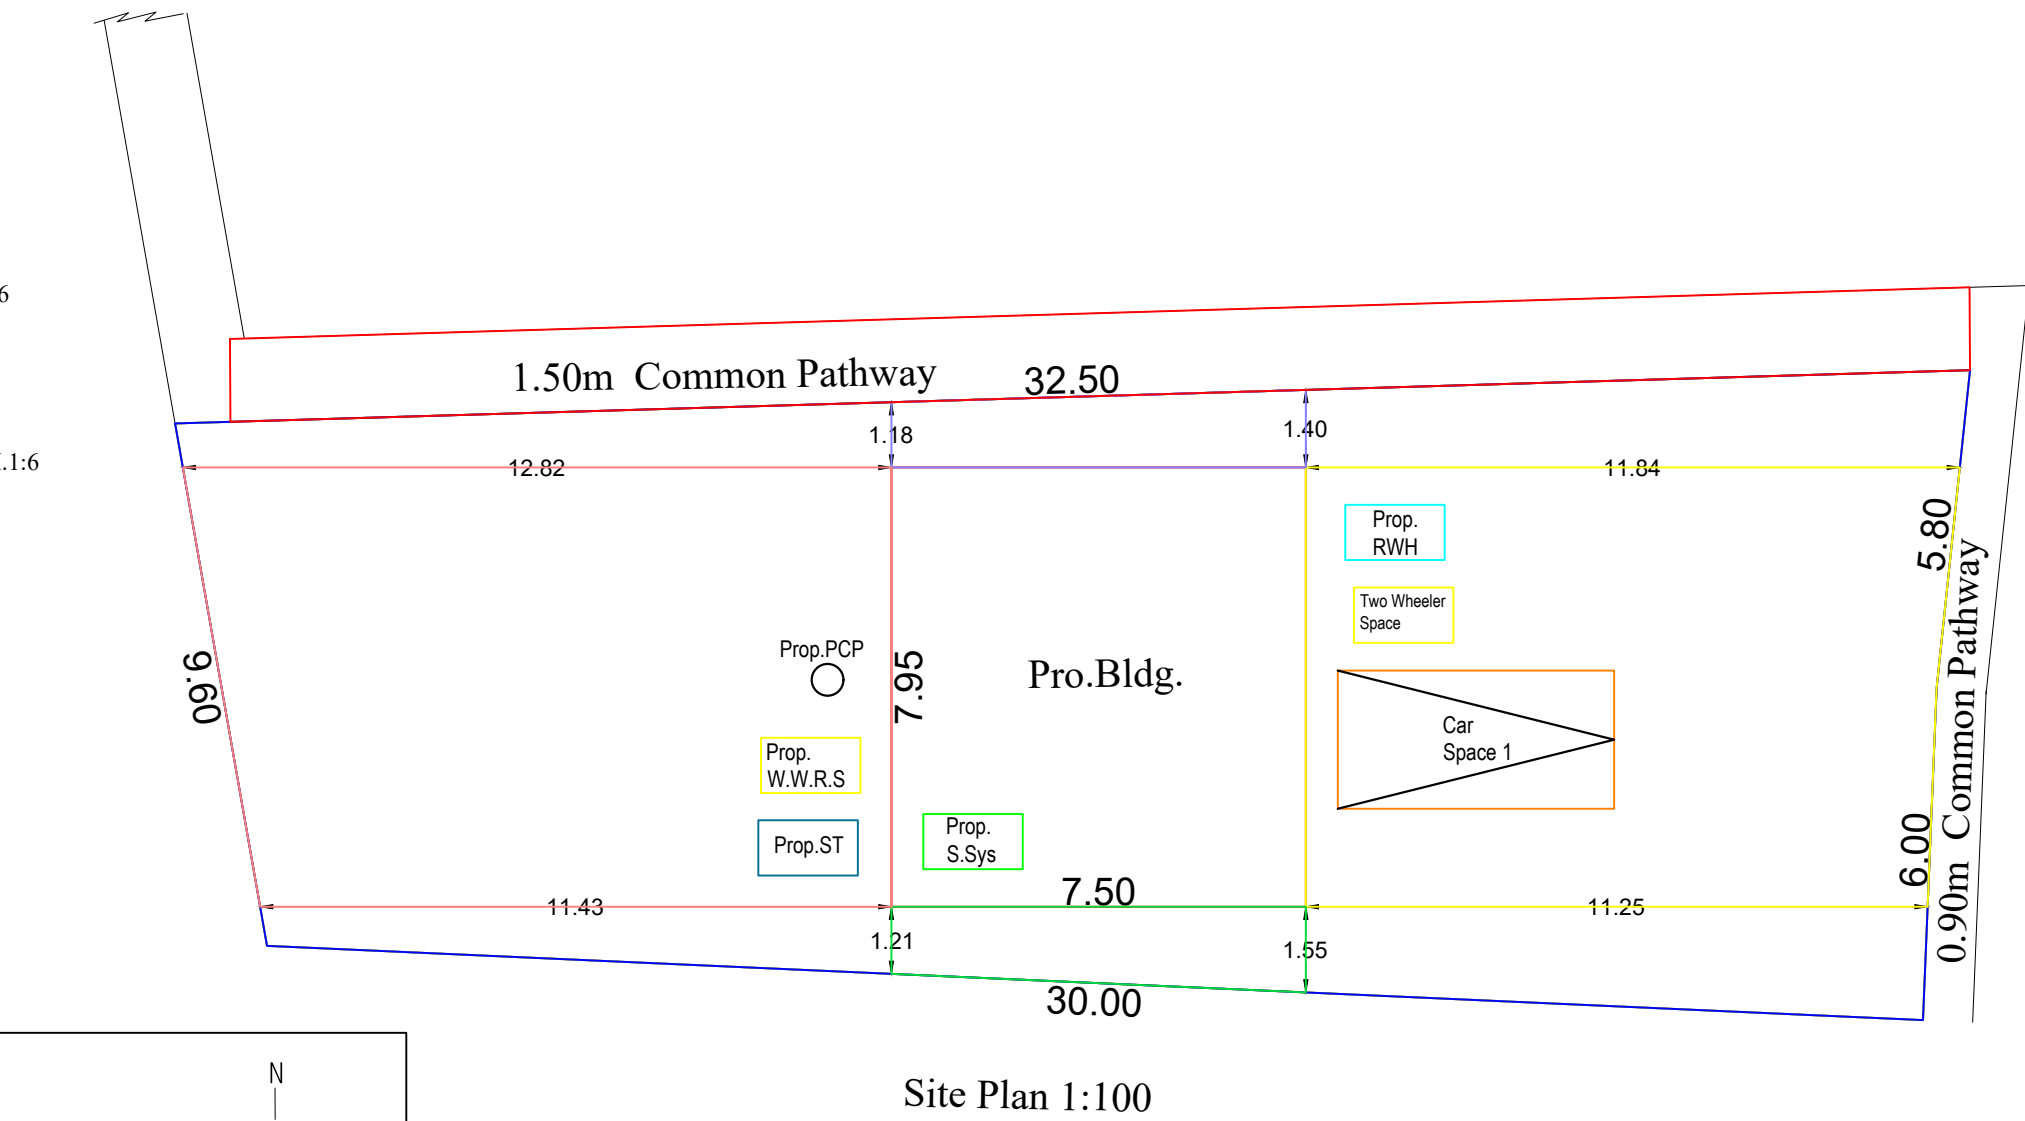

- Site Boundary
- Pro. Building
- Ex. Building
- Road way
- All Dimensions Are In Meters
- Scale 1:100

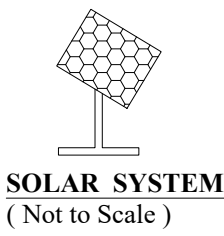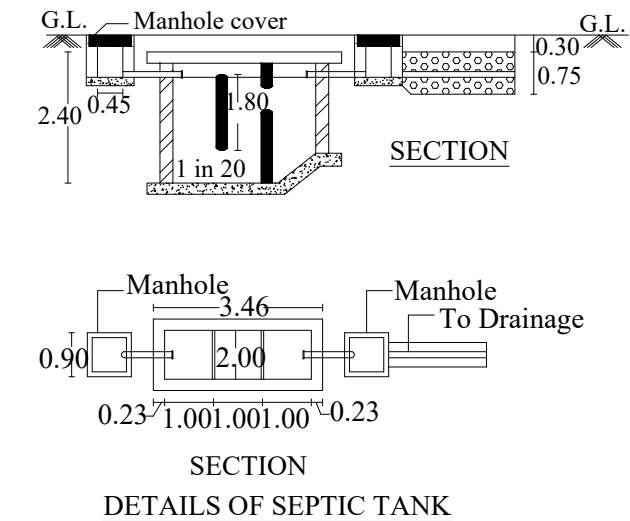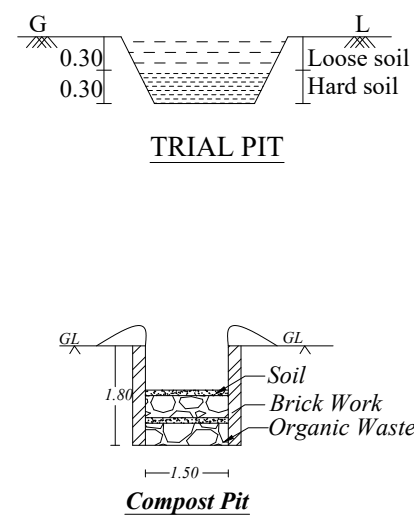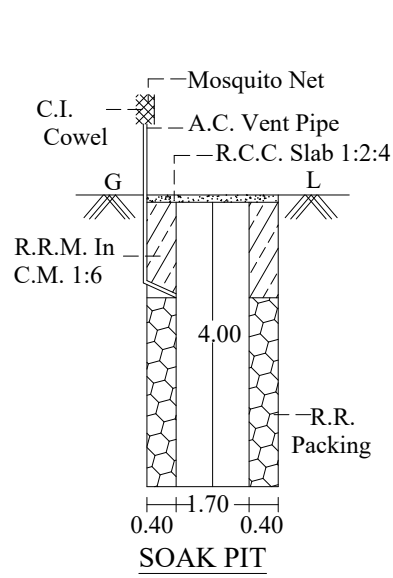

REFERENCE		
Area of site : 8.00 Cents / 323.76 M ²		
Plinth Area	Carpet Area	
G.F. : 59.62 M ² (642 Sft)	G.F. : 47.69 M ² (513 Sft)	
F.F. : 47.76 M ² (514 Sft)	F.F. : 38.20 M ² (411 Sft)	
Total : 107.38 M ² (1,155 Sft)	Total :85.89M ² (924 Sft)	
Vacant Area : 264.14 M ² (2,842 Sft.)		
Doors	Windows	Ventilators
D : 0.90x2.10	W3 : 1.50x1.50	
D1 : 0.75x2.10	W2 : 1.20x1.50	
	K.W. : 1.20x1.10	V : 0.75x0.60

T. Raja
Owner

A. Arunesh dcs
Engineer - Grade III-RE
Reg No: RE III/KKDT/P/004/2024
Opp to Panchayat Office, Viricode & (P.O)
Cell: 9443162900, 9944373900
E-mail: arunesh14@gmail.com
Engineer

PLAN INFO
PLOT AREA_M2=323.76
AS AT SITE=330.11
FMB_OR_PIR=323.76
AS PER DOCUMENT=323.76
ROAD_WIDTH=1.50
AVG_PLOT_WIDTH=32.50
AVG_PLOT_DEPTH=9.60
ROAD_LENGTH=100.00
AREA_TYPE=EW5
SURVEY_NO=585/7A
PATTA_NO=3633
TALUK=VILAVANCODE
JURISDICTION_TYPE=PANCHAYAT
SINGLE_FAMILY_BLDG=YES
OSR_APPLICABLE=NO
OSR_SURR_BUYBACK_RETAIN=RETAIN
PREMIUM_FSI_REQUIRED=NO
OSR_SURRENDER_OR_BUYBACK=YES
IS_APPROVED_LAYOUT=YES
ORGANIZATION_TYPE=PRIVATE
CRZ=NO
LAND_USE_ZONE = RESIDENTIAL
PLOT_NO=0
DISTRICT=KANYAKUMARI
IS_SWIMMING_POOL_EXISTS=NO
RWDECLARED=YES
IF_HERITAGE_TOWN_LESS THAN_1KM_RADIUS=NO