

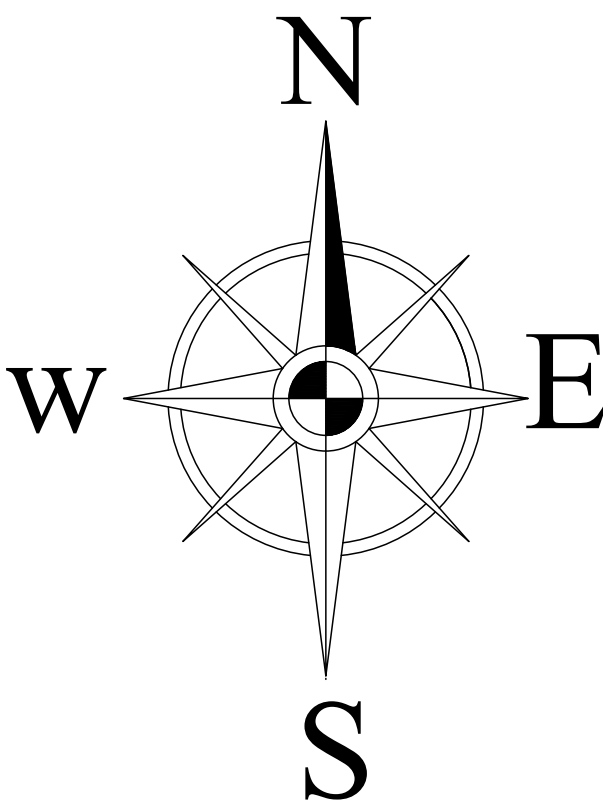
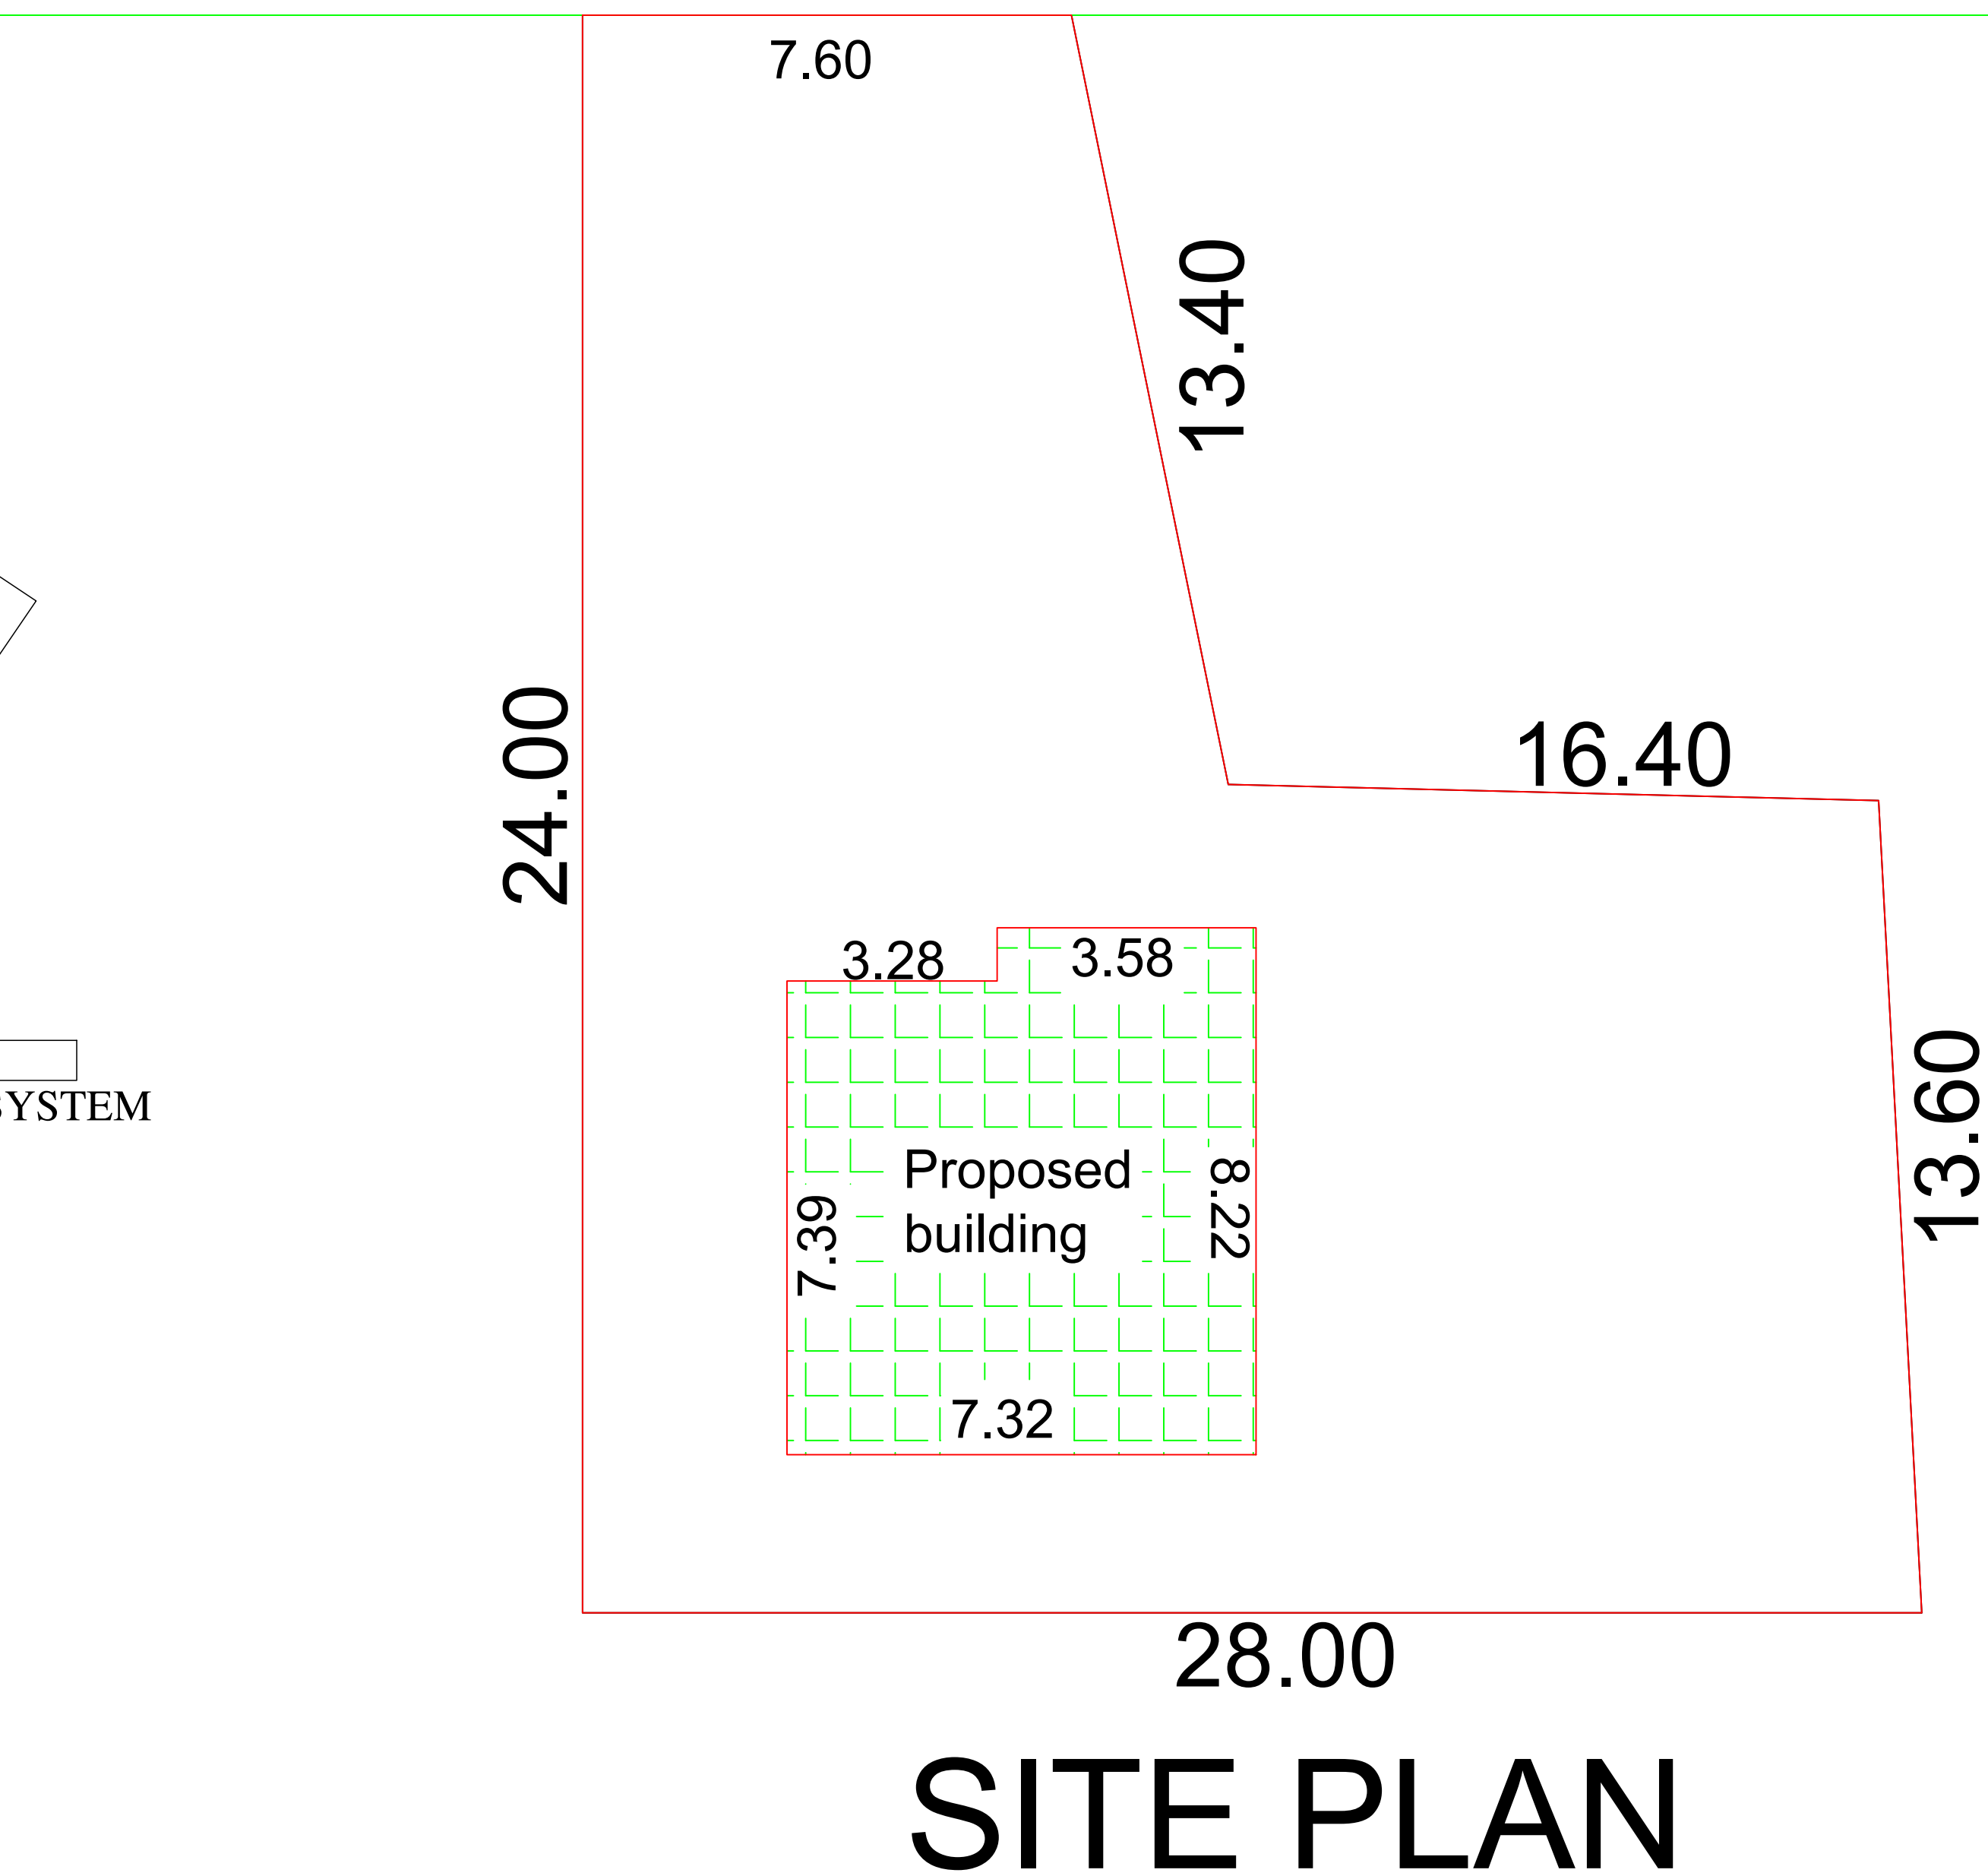
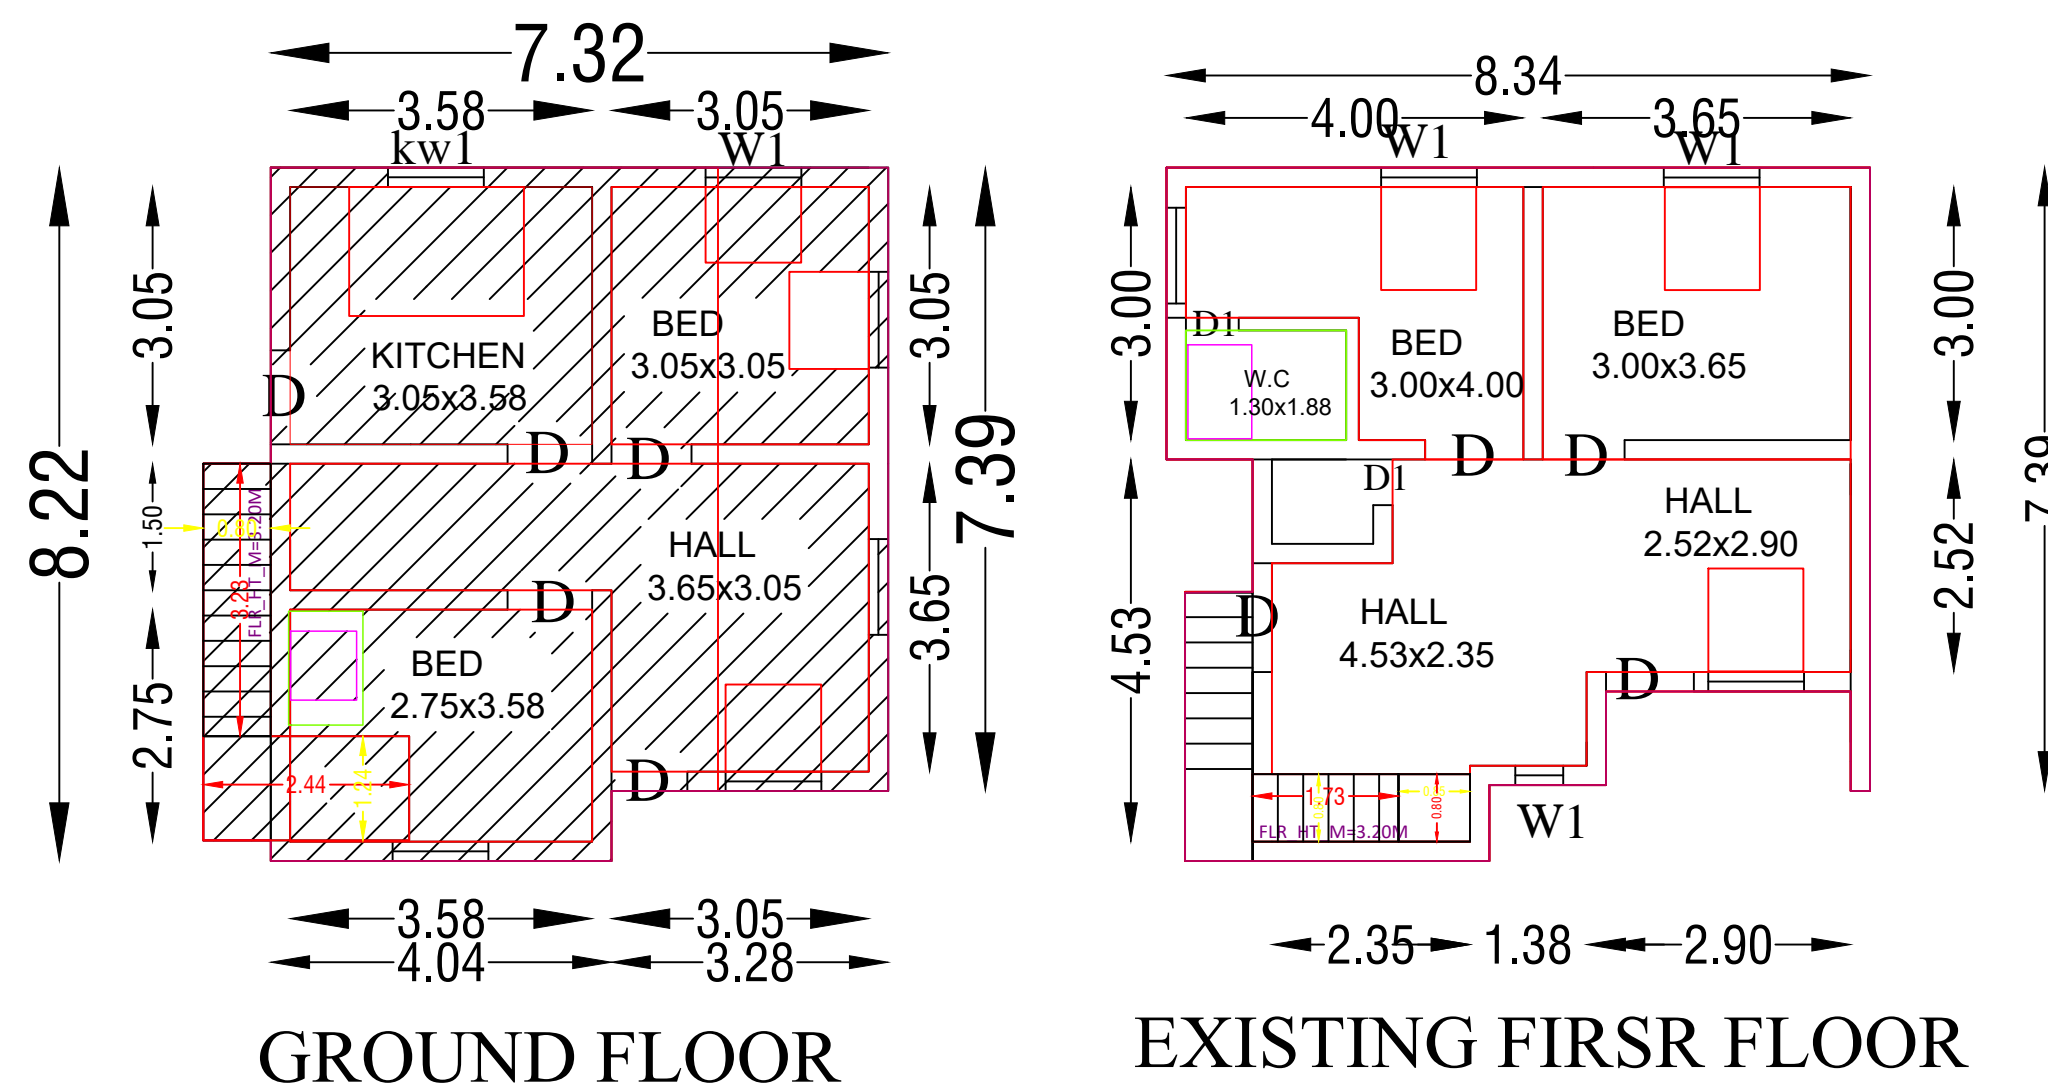


PLAN SHOWING CONSTRUCTION OF A EXISTING RESIDENTIAL TERRACED ROOF BUILDING IN R.SY:265/2A,265/3A OF KEELMIDALAM B VILLAGE KILLIYOOR TALUK,PALAPALLAM TOWN PANCAYATH, KANYAKUMARI DISTRICT.

OWNER NAME:
Mr.M BARNABAS
S/O.Mr MUTHIAN
P.O:9578261994

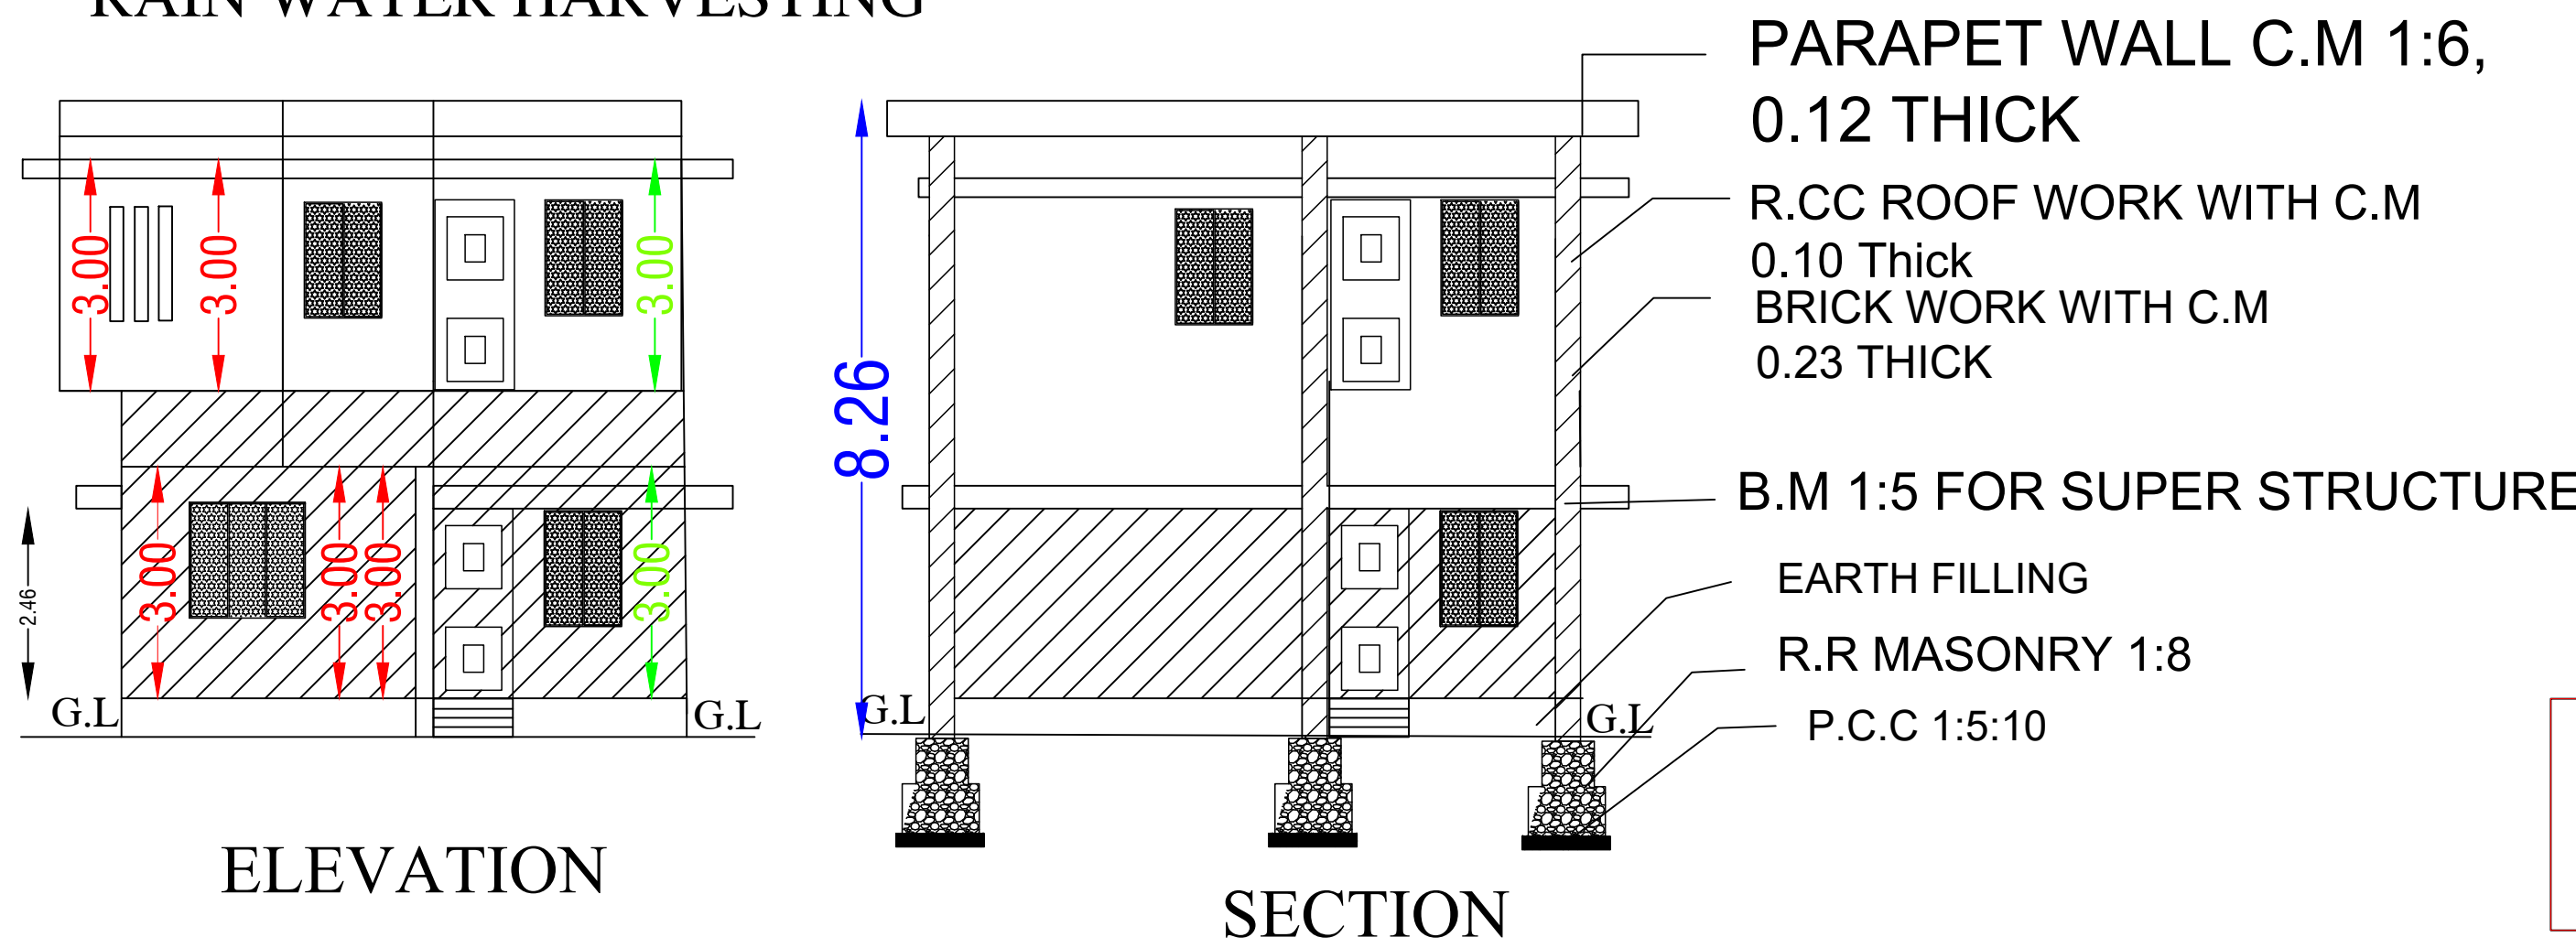


VELLIAVILAI TO SAHAYANAGAR ROAD

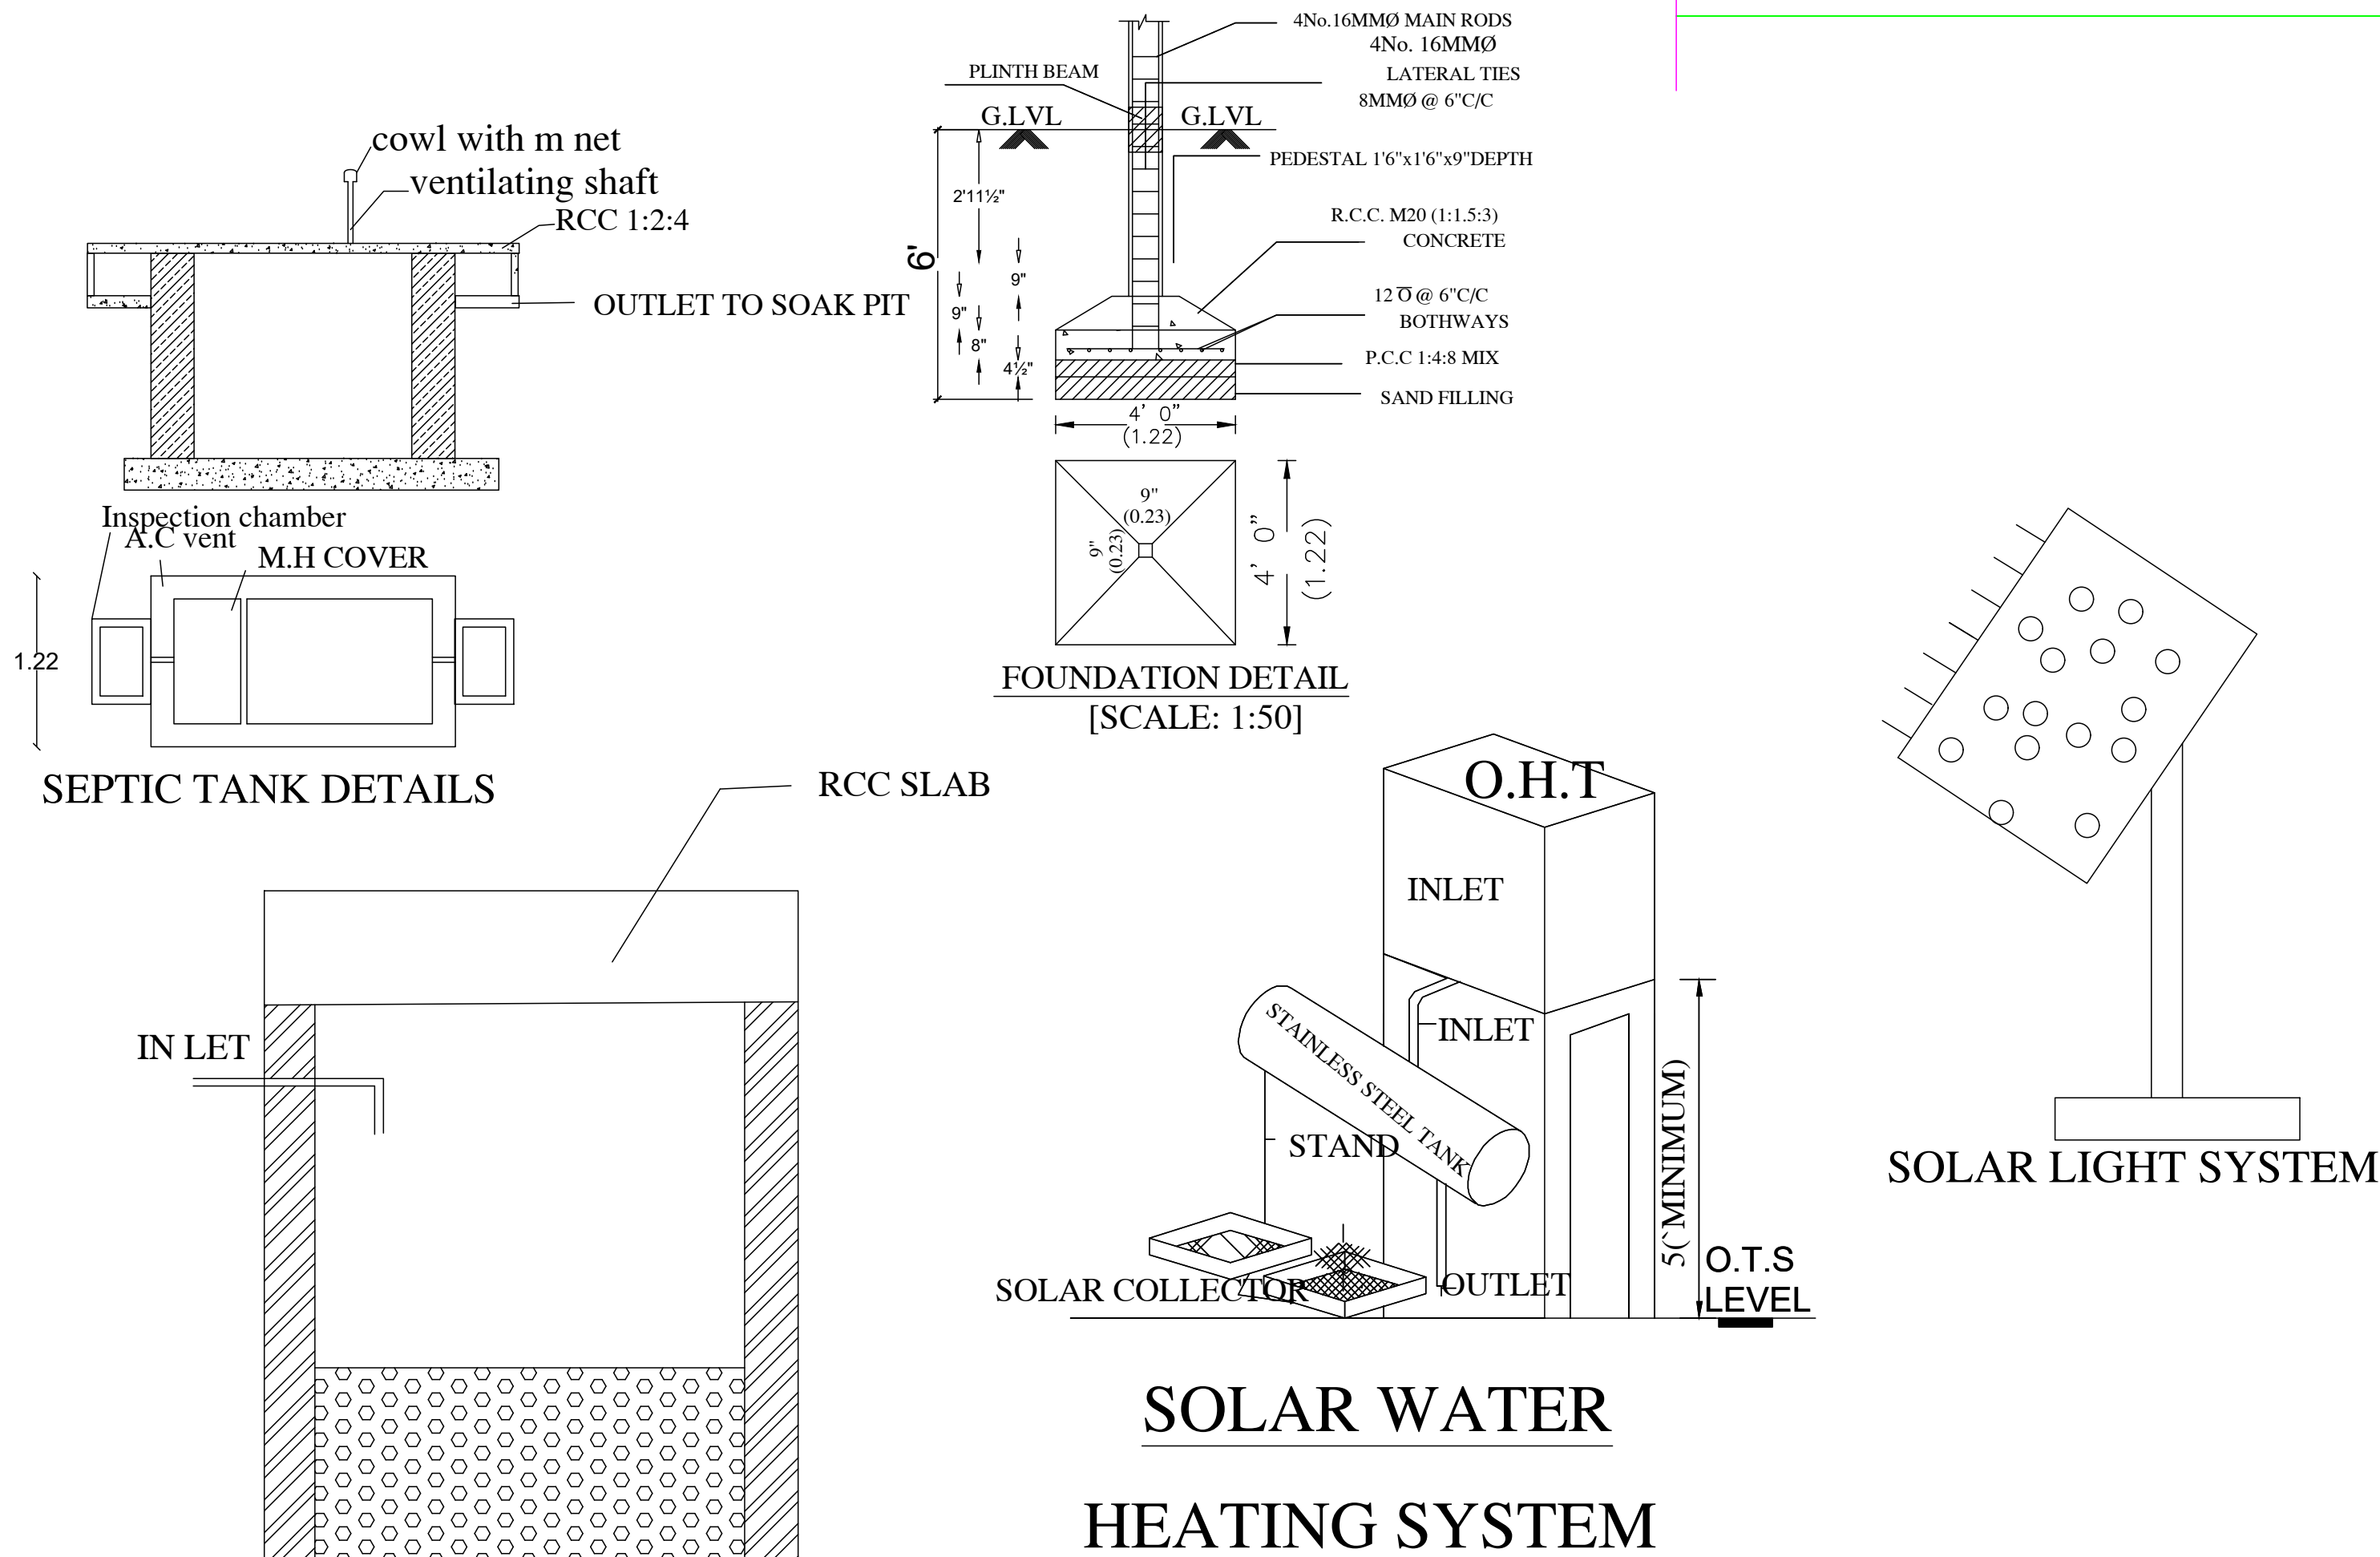


SITE PLAN

ROAD WIDTH 3.00M WIDE

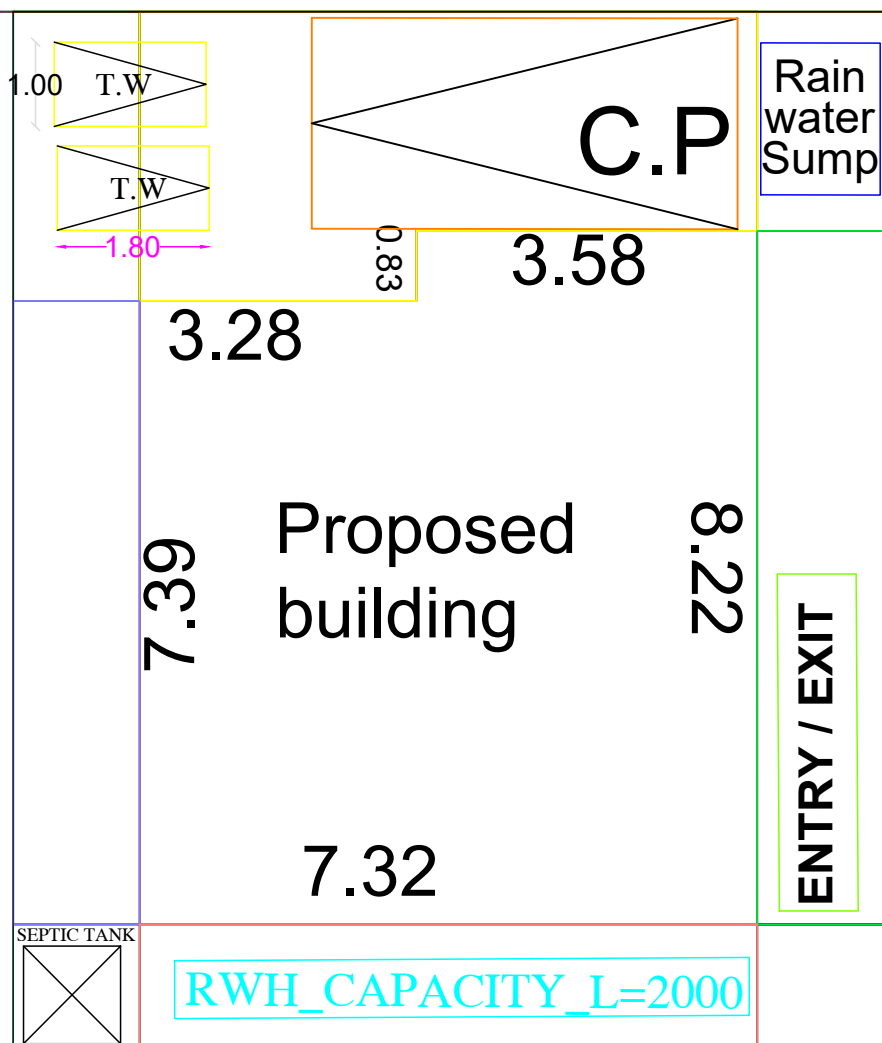

KEY PLAN

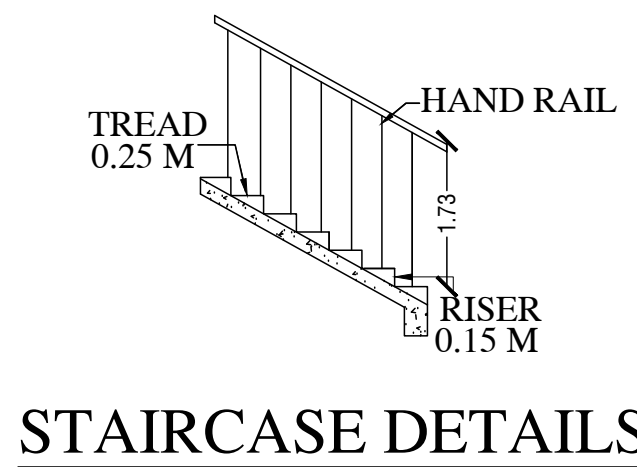

OFFICE USE

AREA DETAILS

LAND ARERA	9.0 CENT	364.23 SQ.M
VACENT AREA	68.65 SQ.M	718.76 SQ.F

PROPOSED PLINTH AREA

GROUND FLOOR	57.45 SQ.M	618.162 SQ.F
EXISTING FIRST FLOOR	58.98 SQ.M	634.62 SQ.F
TOTAL EXISTING FIRST FLOOR	58.98 SQ.M	634.62 SQ.F

PROPOSED FLOOR AREA

GROUND FLOOR	50.58 SQ.M	544.24 SQ.F
EXISTING FIRST FLOOR	49.96 SQ.M	537.56 SQ.F
TOTAL EXISTING FIRST FLOOR	49.96 SQ.M	537.56 SQ.F

JOINERY DETAILS

REP	DESCRIPTION	SIZE
D	DOOR	0.90X2.10
D1	DOOR	0.90X2.10
W1	WINDOW	1.20X1.00
kw1	WINDOW	1.50X1.50
V	VENTILATOR	0.75X0.45

LICENCED SURVEYOR



OWNERS SIGNATURES

M. Muthian

PLAN INFO
AS_AT_SITE=127.14
FMB_OR_PLR=127.14
AS_PER_DOCUMENT=364
PLOT_AREA_M2=57.45
DISTRICT=KANYAKUMARI
TALUK=KILLIYOOR
SURVEY_NO=265/2A,265/3A
PATTA_NO=4494,4218
IS_SWIMMING_POOL_EXISTS=NO
IS_APPROVED_LAYOUT=NO
SINGLE_FAMILY_BLDG=NO
SECURITY_ZONE=NO
ACCESS_WIDTH_M=8.2
ROAD_WIDTH=5
ROAD_LENGTH=300
AVG_PLOT_DEPTH=8.22
AVG_PLOT_WIDTH=7.09
LAND_USE_ZONE = RESIDENTIAL
RWH_DECLARED=YES
OSR_APPLICABLE=NO
OSR_SURR_BUYBACK_RETAIN=NO
PREMIUM_FSI_REQUIRED=NO
BUILDING_NEAR_TO_RIVER=NO
AREA_TYPE=OTHERS
BUILDING_NEAR_MONUMENT=NO
PROVISION_FOR_GREEN_BUILDINGS_AND_SUSTAINABILITY=NO
FIRE_PROTECTION_AND_FIRE_SAFETY_REQUIREMENTS=NO
JURISDICTION_TYPE=PANCHAYAT
IF_HERITAGE_TOWN_LESS_THAN_1KM_RADIUS=NO