


THE PLAN SHOWING PROPOSED CONSTRUCTION OF R.C.C ROOF
COMMERCIAL SHOP BUILDING IN CHERUKKUVILAI RE.SY. NO :5/4B, 5/11B1B OF
MIDALAM A VILLAGE, KARUNGAL TOWN PANCHAYAT, KILLIYOOR TALUK,
KANNIYAKUMARI DISTRICT.

NAME OF OWNER :

Mrs.P.VINOBA
W/O. RAJESH KUMAR
CHERUKKUVILAI,
KARUNGAL,
THERUVUKADAI.

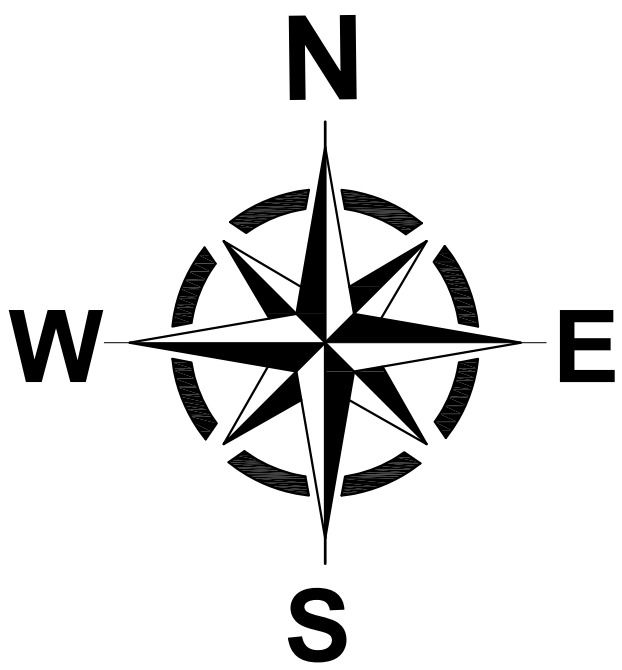

AREA DETAILS - BUILDING

PLINTH AREA		
Ground Floor	21.12Sq.mt	227.34Sq.ft
First Floor	25.77Sq.mt	277.39Sq.ft
Total Area	46.89Sq.mt	504.72Sq.ft
CARPET AREA		
Ground Floor	11.02Sq.mt	118.62Sq.ft
First Floor	12.46Sq.mt	134.12Sq.ft
Total Area	23.48Sq.mt	252.74Sq.ft
AREA DETAILS - PLOT		
Site Area	3.400 Cents	1.38 Are
Site Area	137.64Sq.mt	1481.56Sq.ft
Vacant Area	116.52Sq.mt	1254.22Sq.ft

SCHEDULE OF JOINERIES

REF	DESCRIPTION	SIZE
D	Door	0.90X2.10
D1	Door	0.75X2.10
W3	Window	1.80X1.50
W2	Window	1.20X1.50
KW3	Window	1.80X1.00
V	Ventilator	0.60X0.60

ALL DIMENSIONS ARE IN METRE

PLAN : 1:100 SITE PLAN : 1:100

P.Vinoba


SIGNATURE OF OWNER

Abirish

Er. S.A. ABIRESH, B.E.,
Licenced Civil Engineer
SA Construction
Opposite Thasiah Medical Centre
Marthandam, Cell : 8111012001


SIGNATURE OF BUILDING SURVEYOR

PLAN INFO
PLOT AREA M2=137.64
AS_PER_DOCUMENT=137.64
AS_AT_SITE=137.64
FMB_OR_PLR=137.64
SINGLE_FAMILY_BLDG=YES
CR2=NO
SECURITY_ZONE=NO
ACCESS_WIDTH_M=10
DEPTH_CUTTING_MORE_THAN_1.5_M=NO
WHETHER_GOVY_OR_AIDED_SCHOOL=NO
ROAD_WIDTH=6.0
ROAD_LENGTH=259
AREA_TYPE=OTHERS
AVG_PLOT_DEPTH=6.82
AVG_PLOT_WIDTH=22.75
LAND_USE_ZONE=HRZ
LEASEHOLD_LAND=NO
BUILDING_NEAR_MONUMENT=NO
BUILDING_NEAR_GOVY_BLDG=NO
BUILDING_NEAR_TO_RIVER=NO
BLOCK_1_B-SHOP_MEMBER_COUNT=2
BLOCK_1_B-SHOP_NON_RESIDENTIAL_MEMBER_COUNT=2
BARRIER_FREE_ACCESS_FOR_PHYSICALLY_CHALLENGED_PEOPLE=NO
PROVISION_FOR_GREEN_BUILDINGS_AND_SUSTAINABILITY=NO
FIRE_PROTECTION_AND_FIRE_SAFETY_REQUIREMENTS=NO
NOC_FOR_CONSTRUCTION_NEAR_MONUMENT=NO
NOC_FOR_CONSTRUCTION_NEAR_AIRPORT=NO
NOC_FOR_CONSTRUCTION_NEAR_DEFENCE_AERODOMES=NO
NOC_STATE_ENV_IMPACT=NO
NOC_RAILWAY=NO
NOC_COLLECTOR_GVT_LAND=NO
NOC_IRRIGATION_DEPTH=NO
NOC_FIRE_DEPTH=NO
DISTRICT=KANYAKUMARI
JURISDICTION_TYPE= PANCHAYAT
OSR_APPLICABLE=NO
PREMIUM_FSI_REQUIRED=NO
IS_APPROVED_LAYOUT=NO
OCCUPANCY=COMMERCIAL
RWH_DECLARED=YES
SURVEY_NO=5/4B,5/11B1B
PATTI_NO=1602
TALUK=KILLIYOOR
IF_HERITAGE_TOWN_LESS_THAN_1KM_RADIUS=NO
IS_SWIMMING_POOL_EXISTS=NO

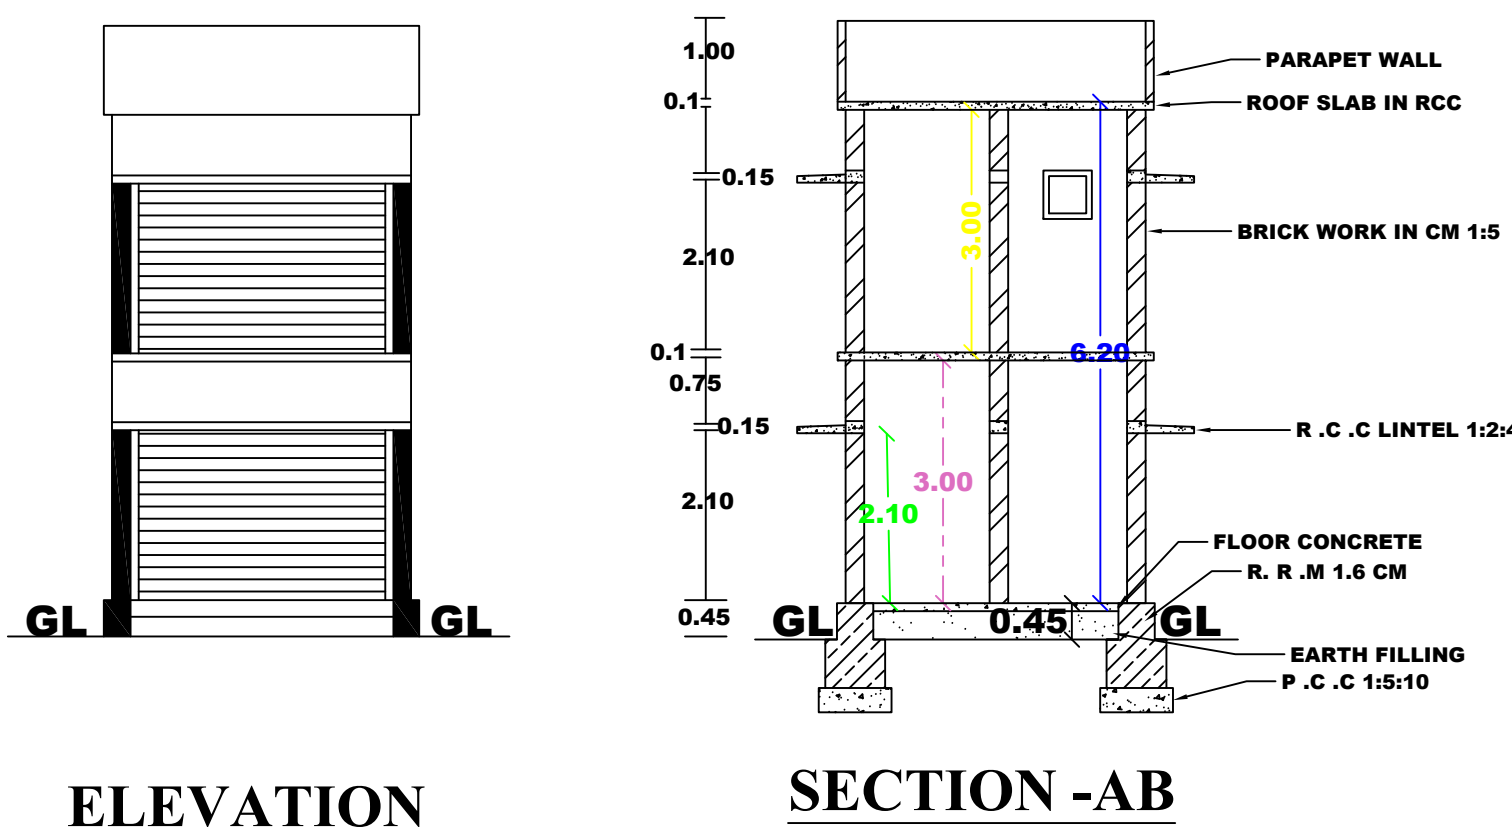


ELEVATION

SECTION -AB

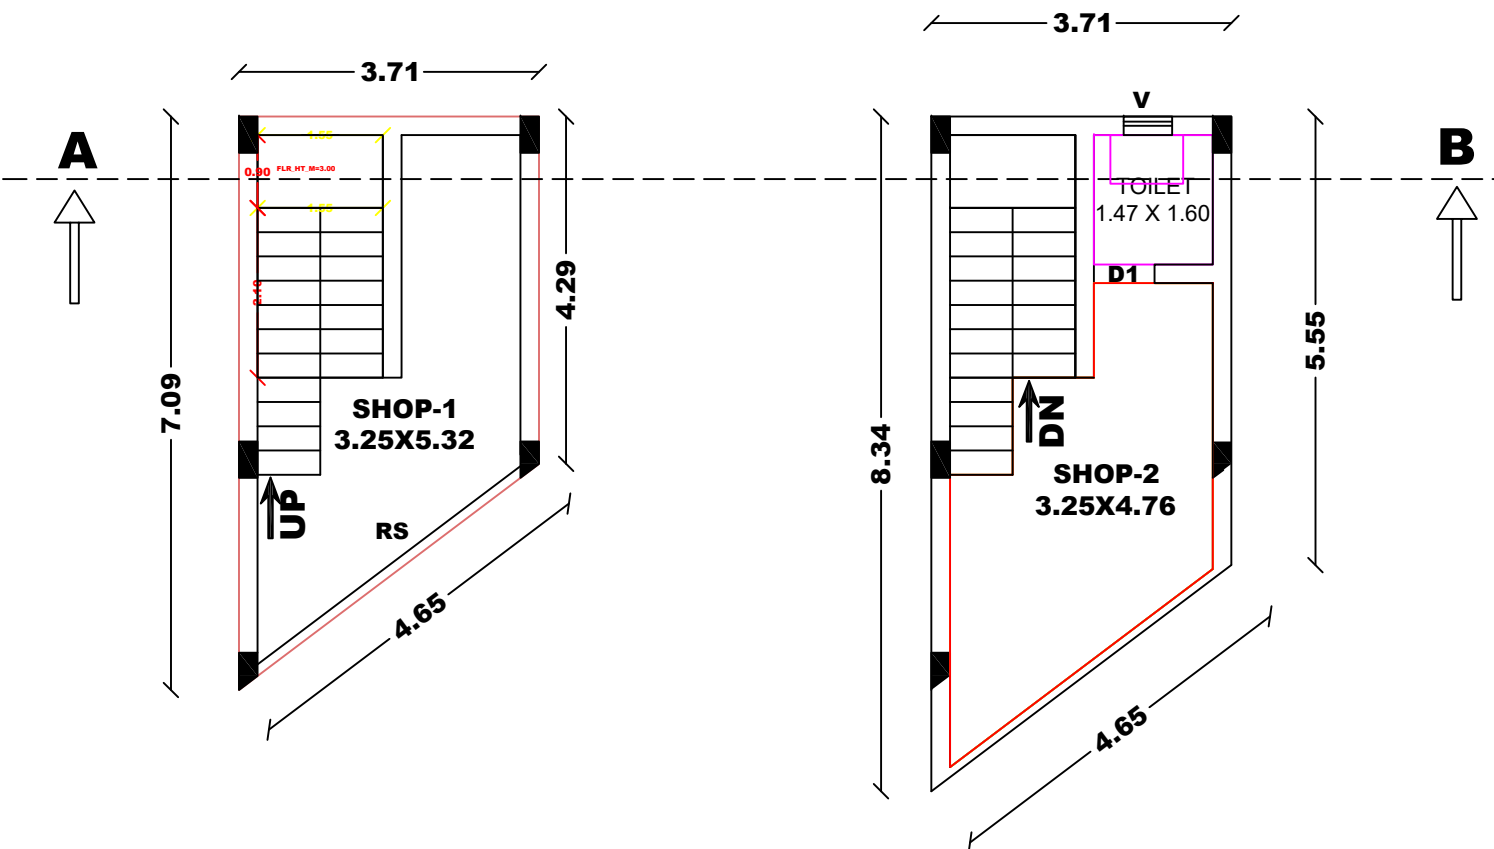


GROUND FLOOR

FIRST FLOOR

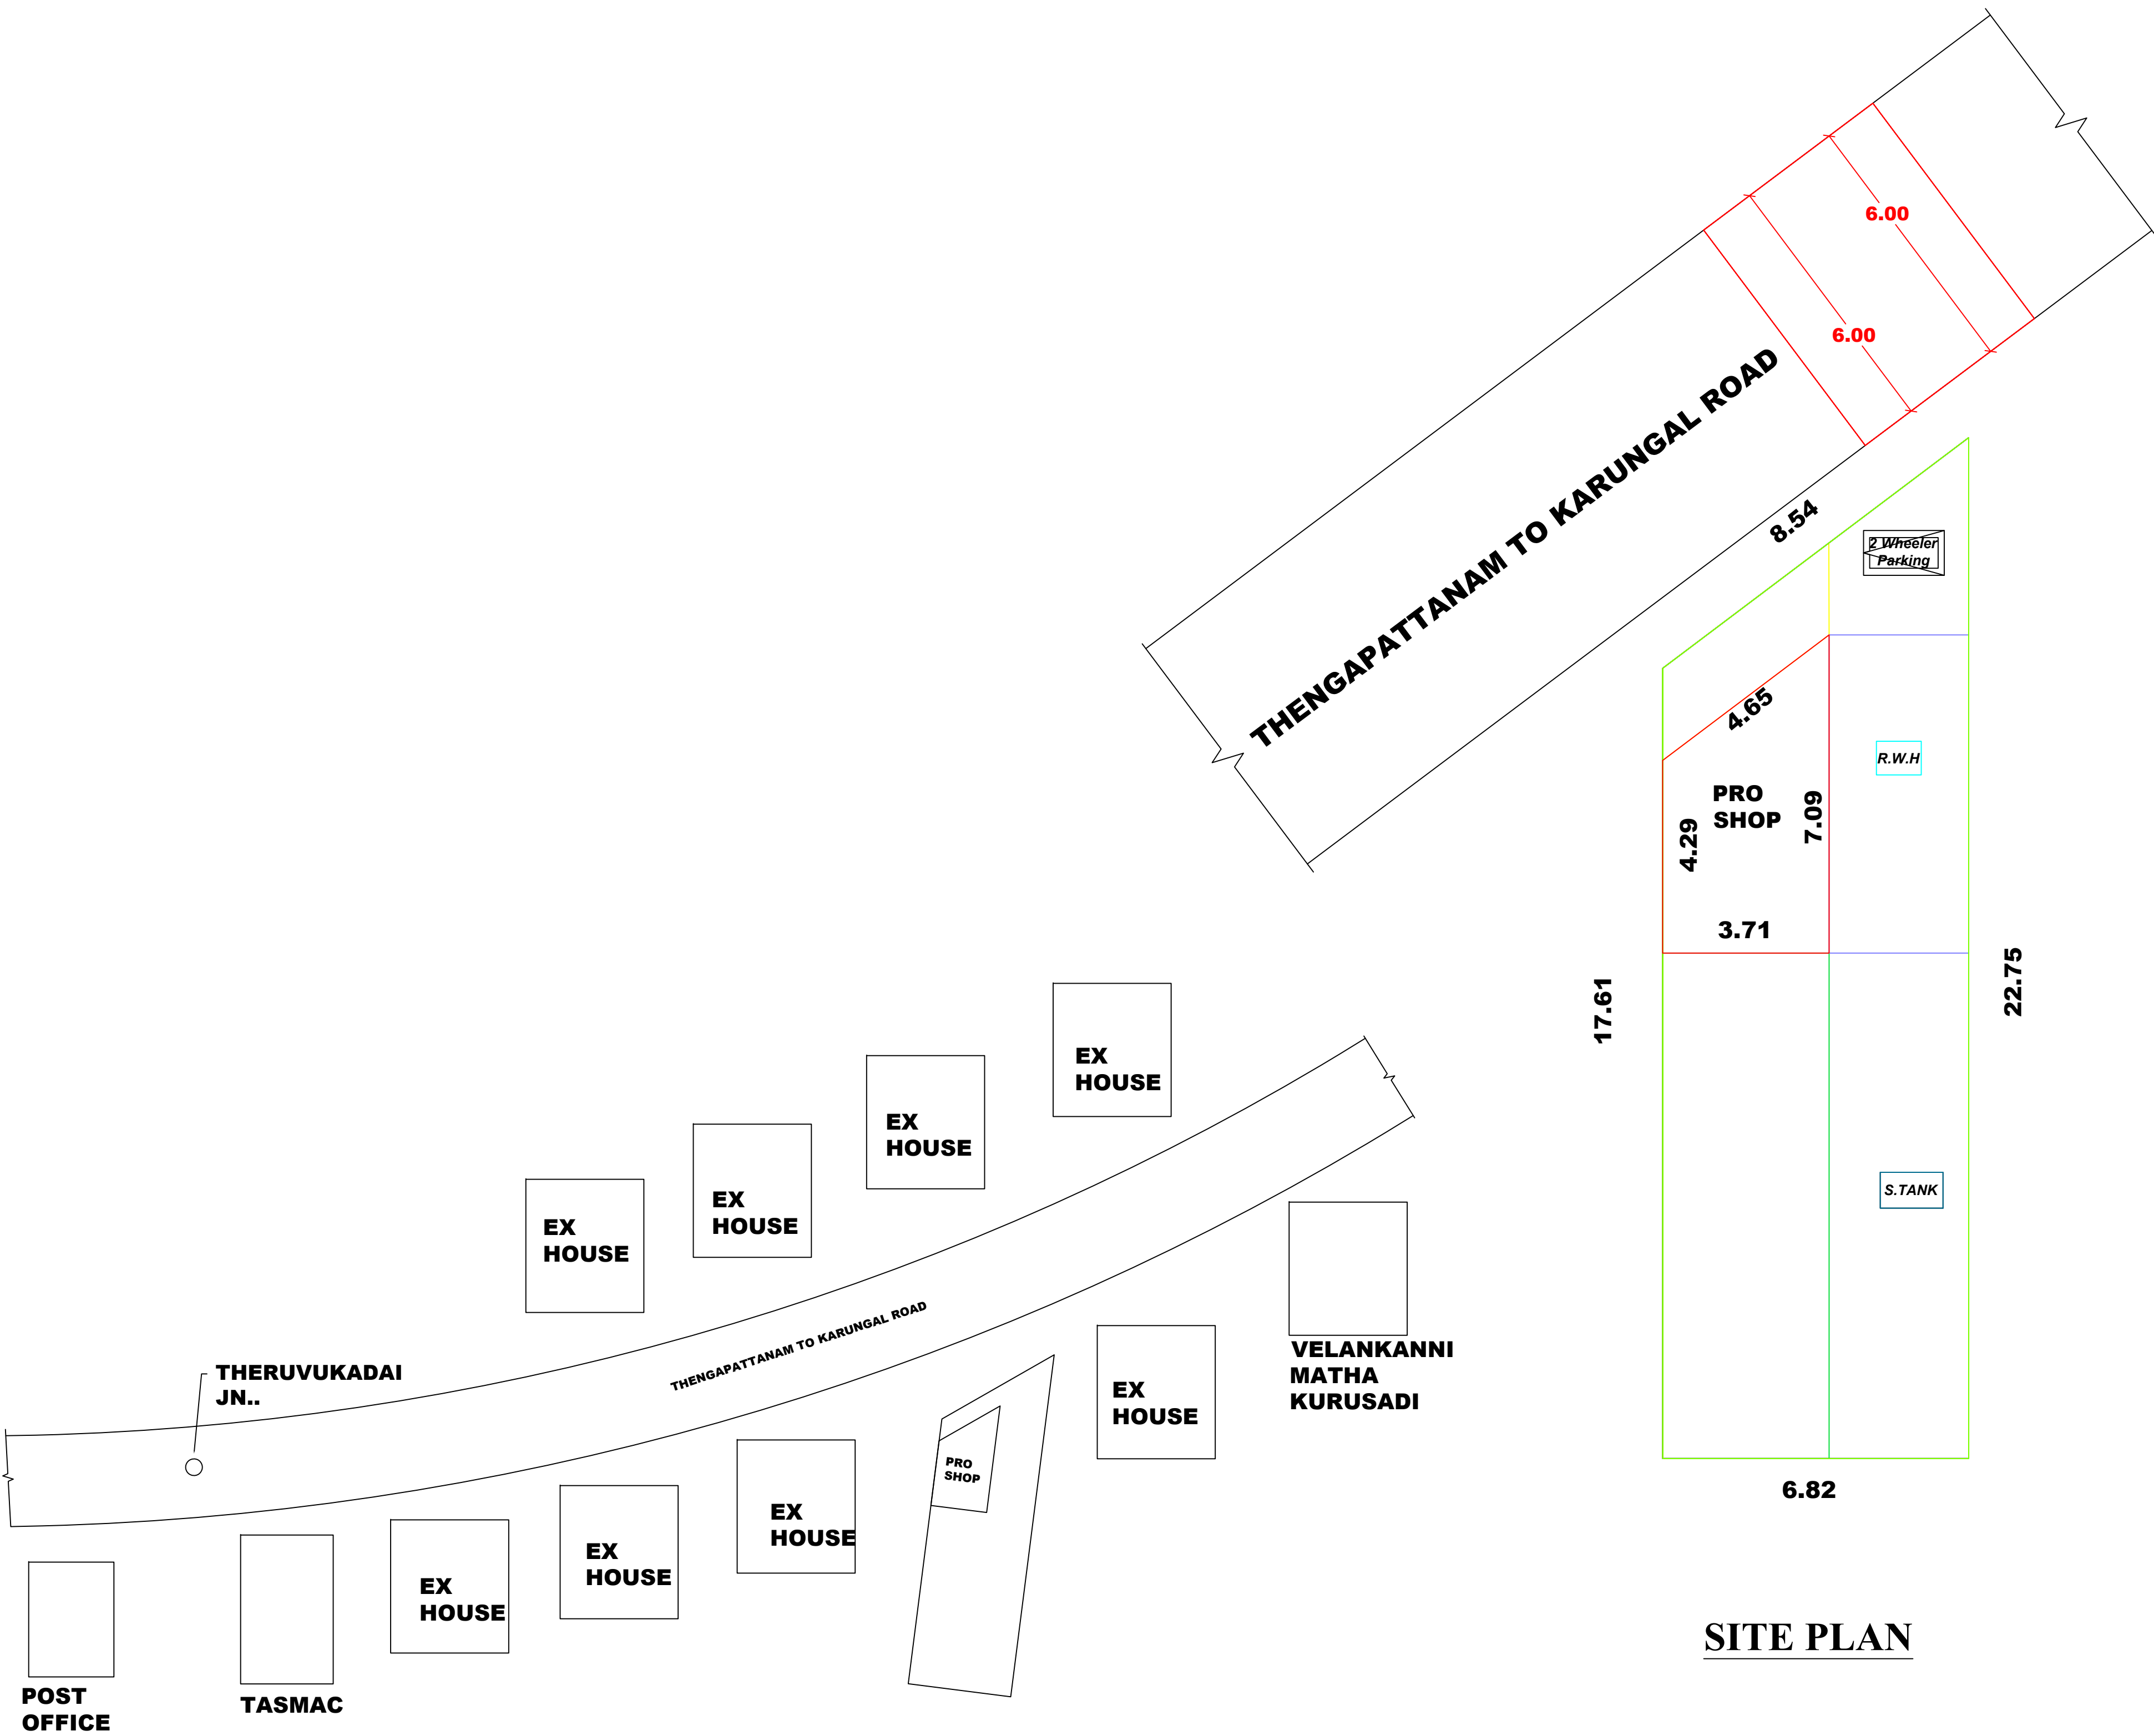


SITE PLAN


KEY PLAN

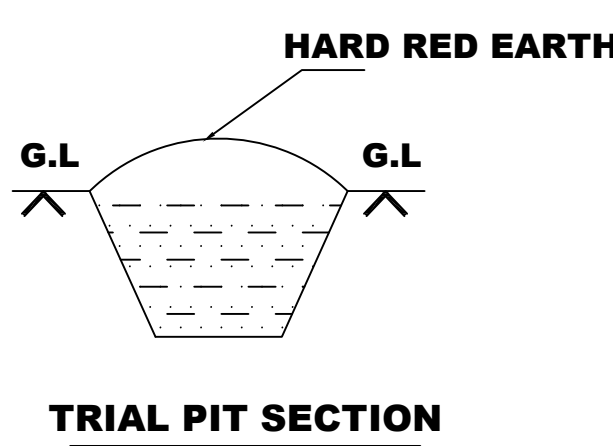


TRIAL PIT SECTION

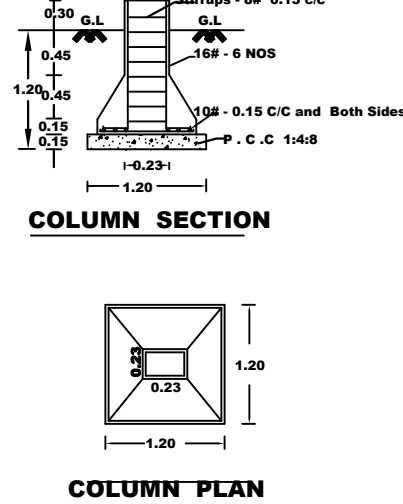


COLUMN PLAN

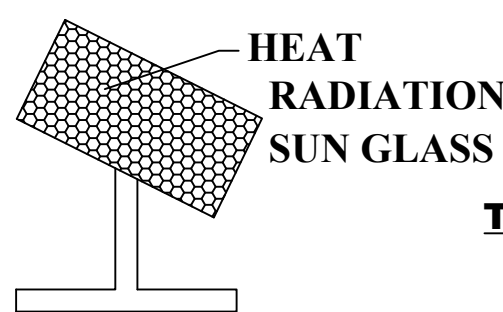


SOLAR PANNEL

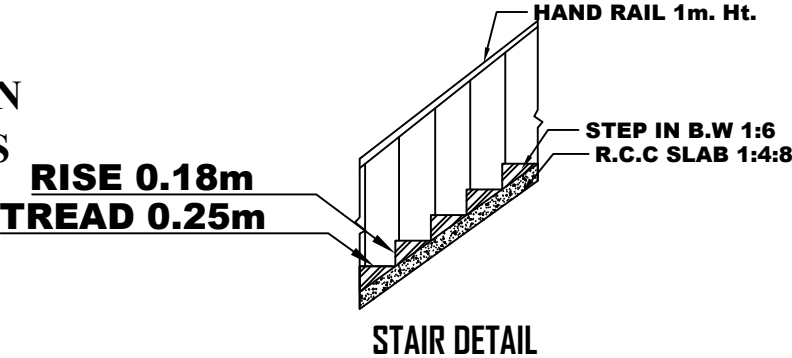

NOT TO SCALE

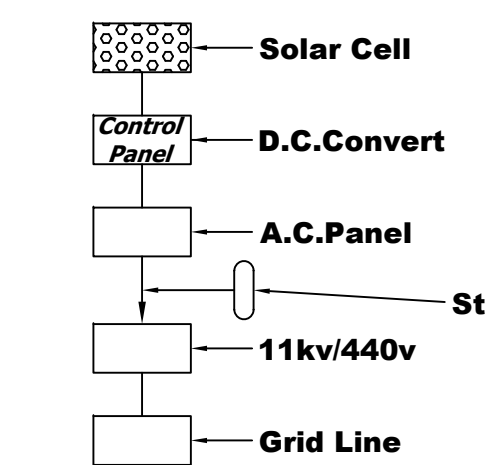

Solar System Flow Diagram

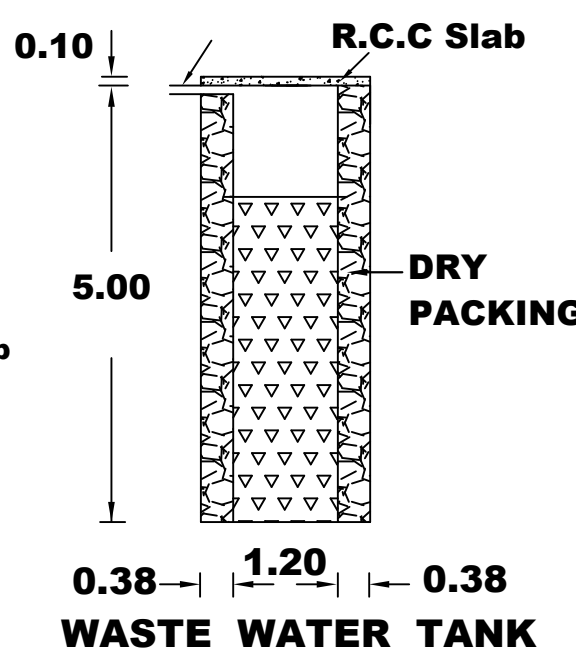

WASTE WATER TANK