
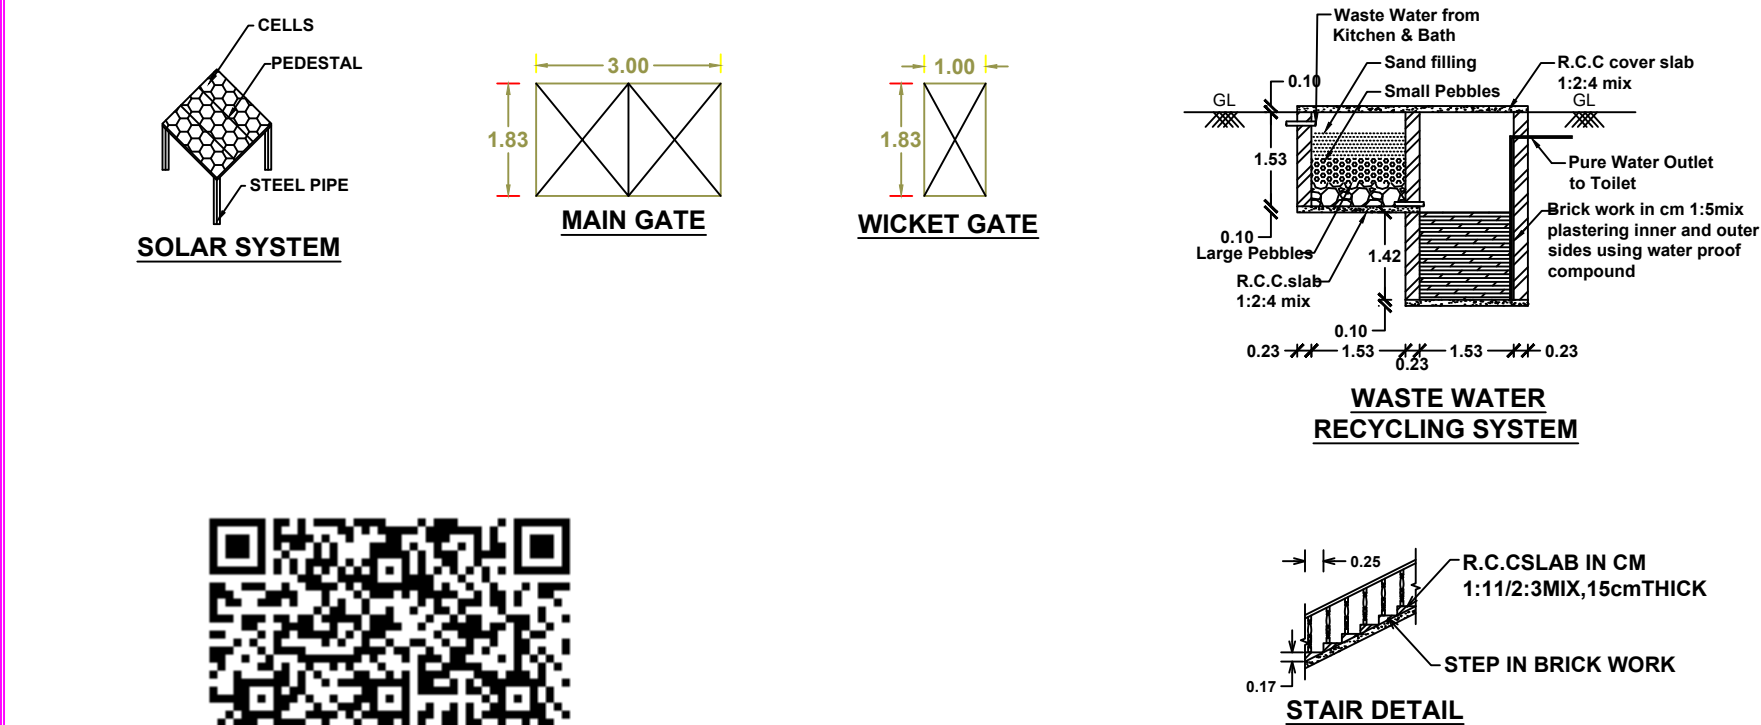
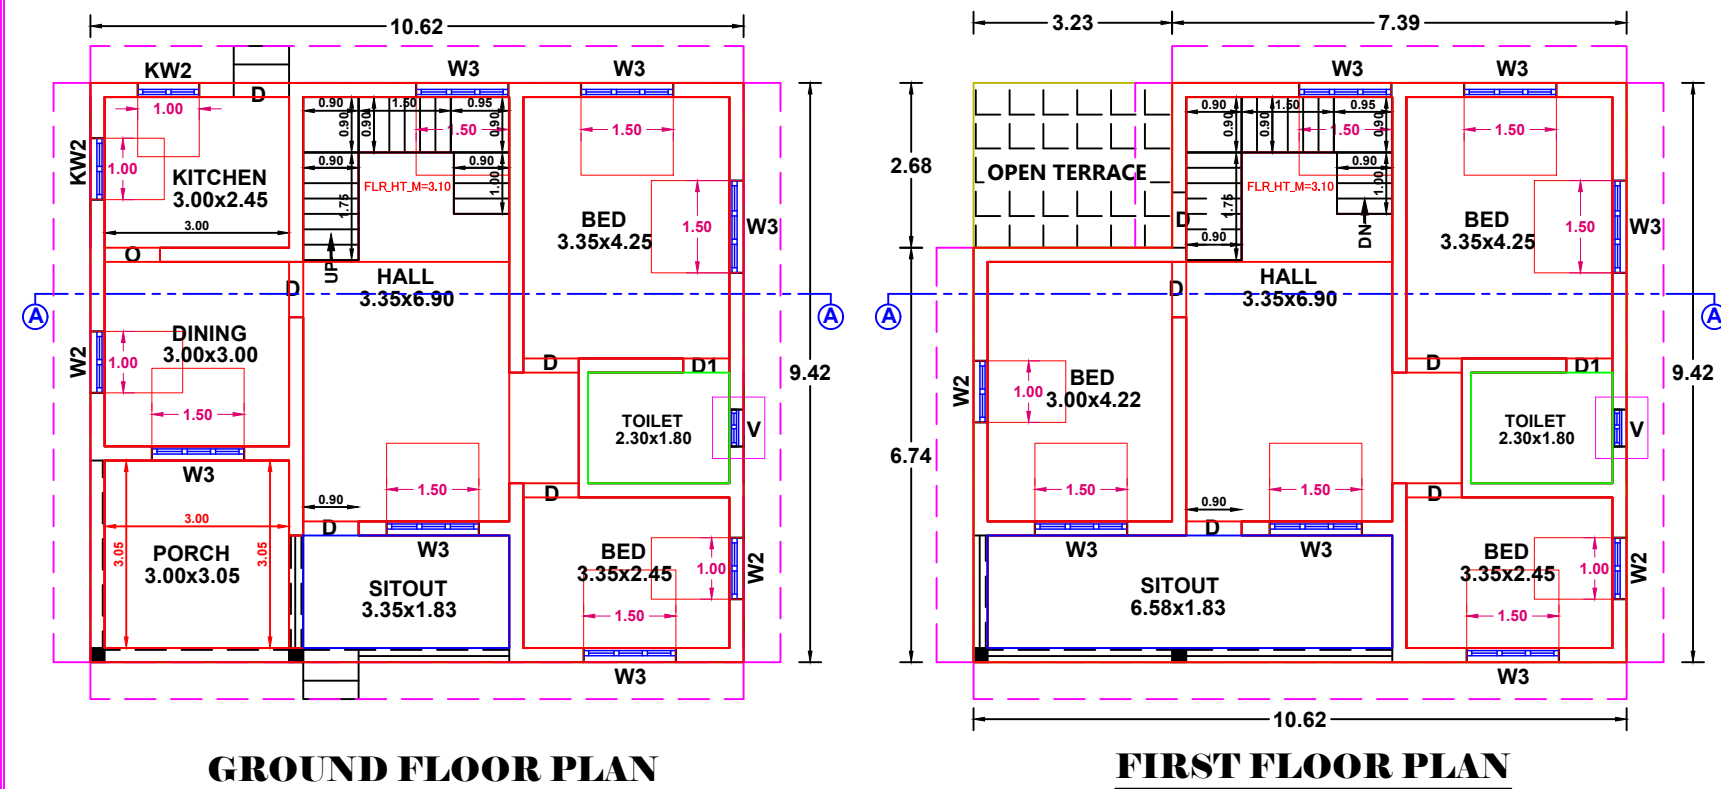






Plan showing the proposed construction of RCC roof residential building in Re.Survey.No: 210/5 of Keezhkulam(A) village in Killiyoor Taluk. At Panankottavilai, Thozhicode, Keezhkulam(P.O),Kanniyakumari District, Pin Code:629193, Keezhkulam Town Panchayat.

Owner Name and Address : Mr. Amalraj.T, S/o. Thankaraj,
Panankottavilai, Thozhicode, Keezhkulam(P.O).

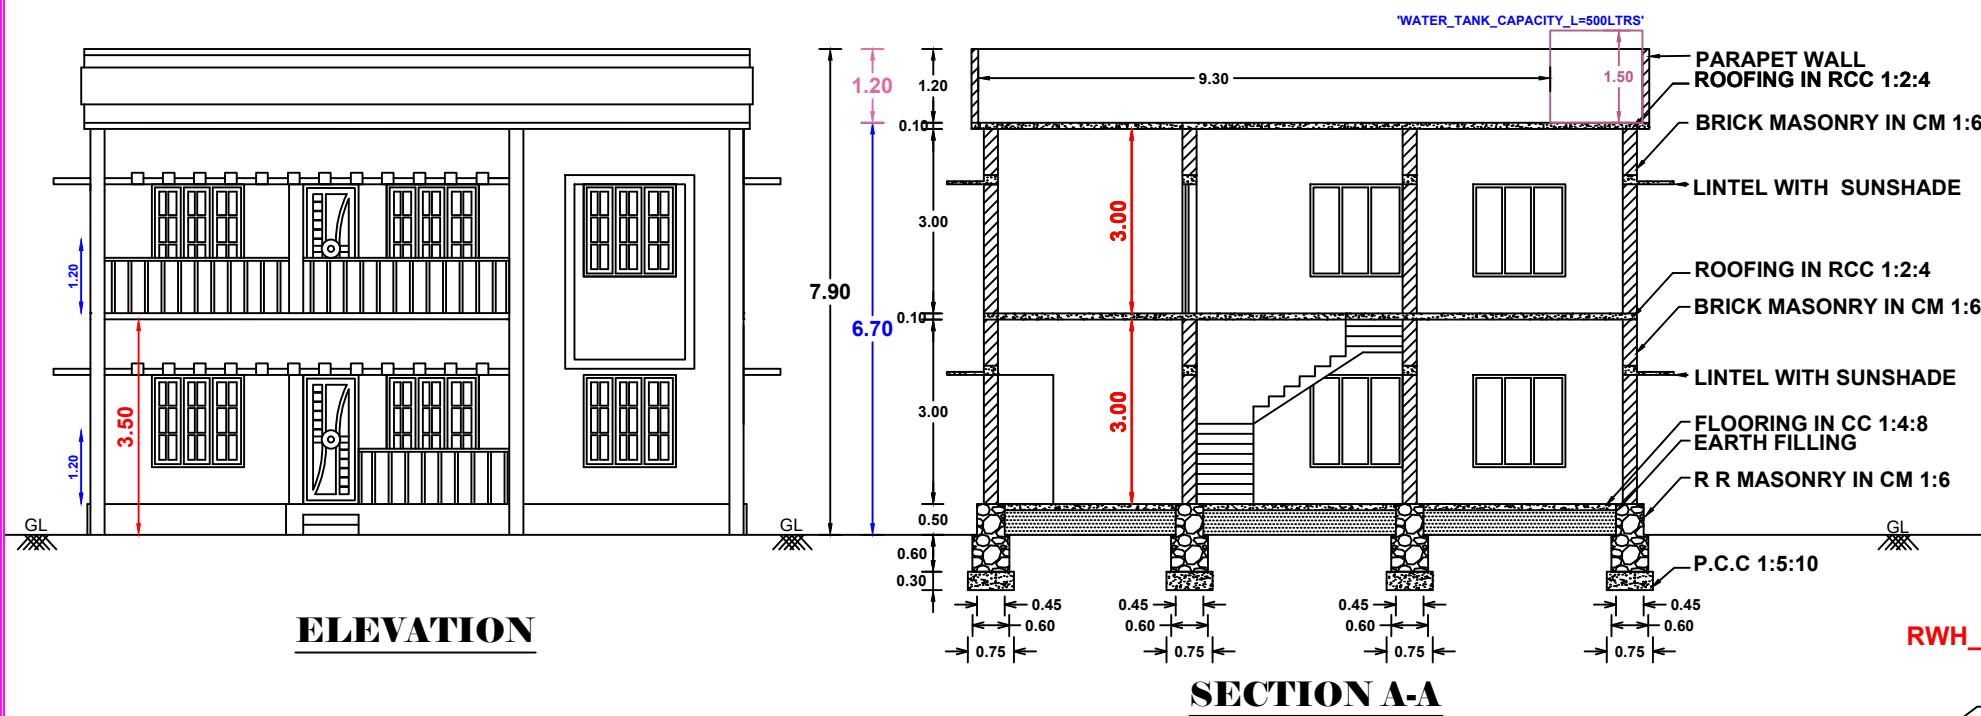

SCALE 1:100

All Dimensions are in meters.

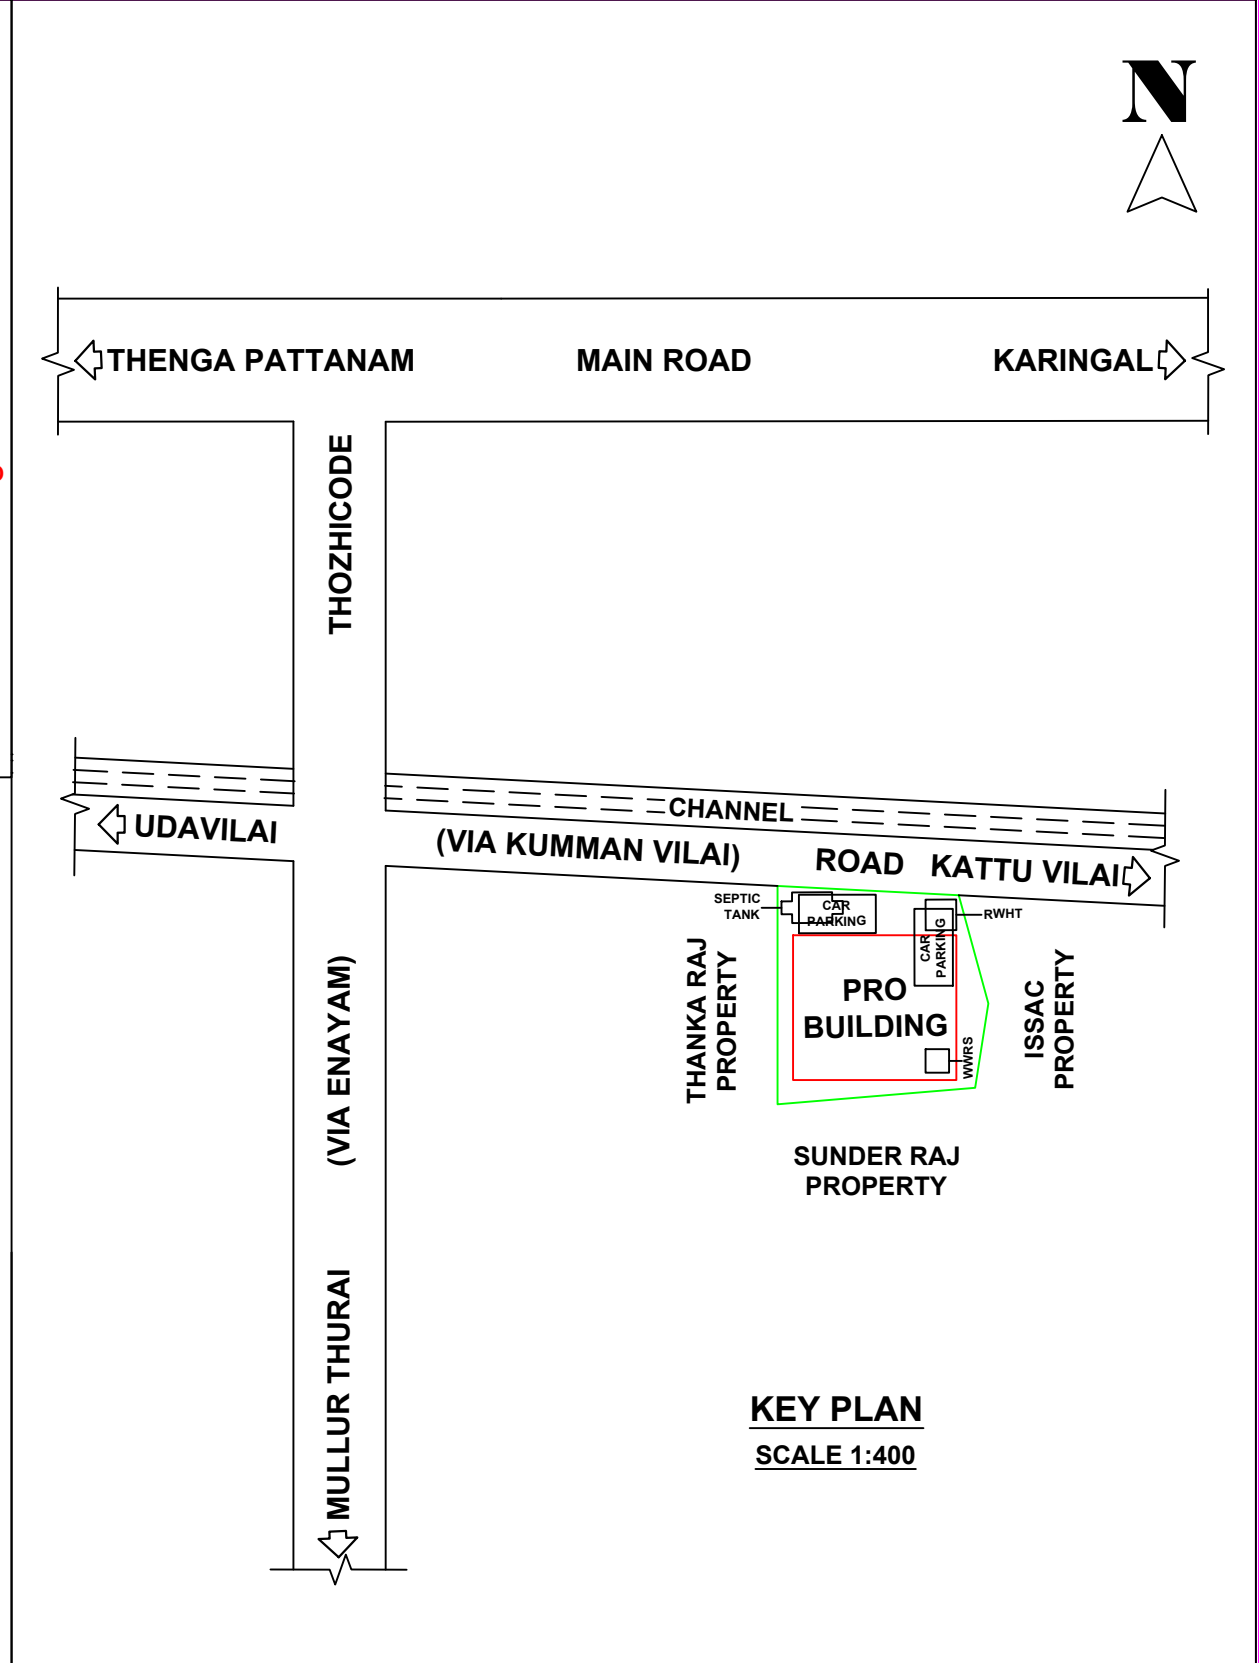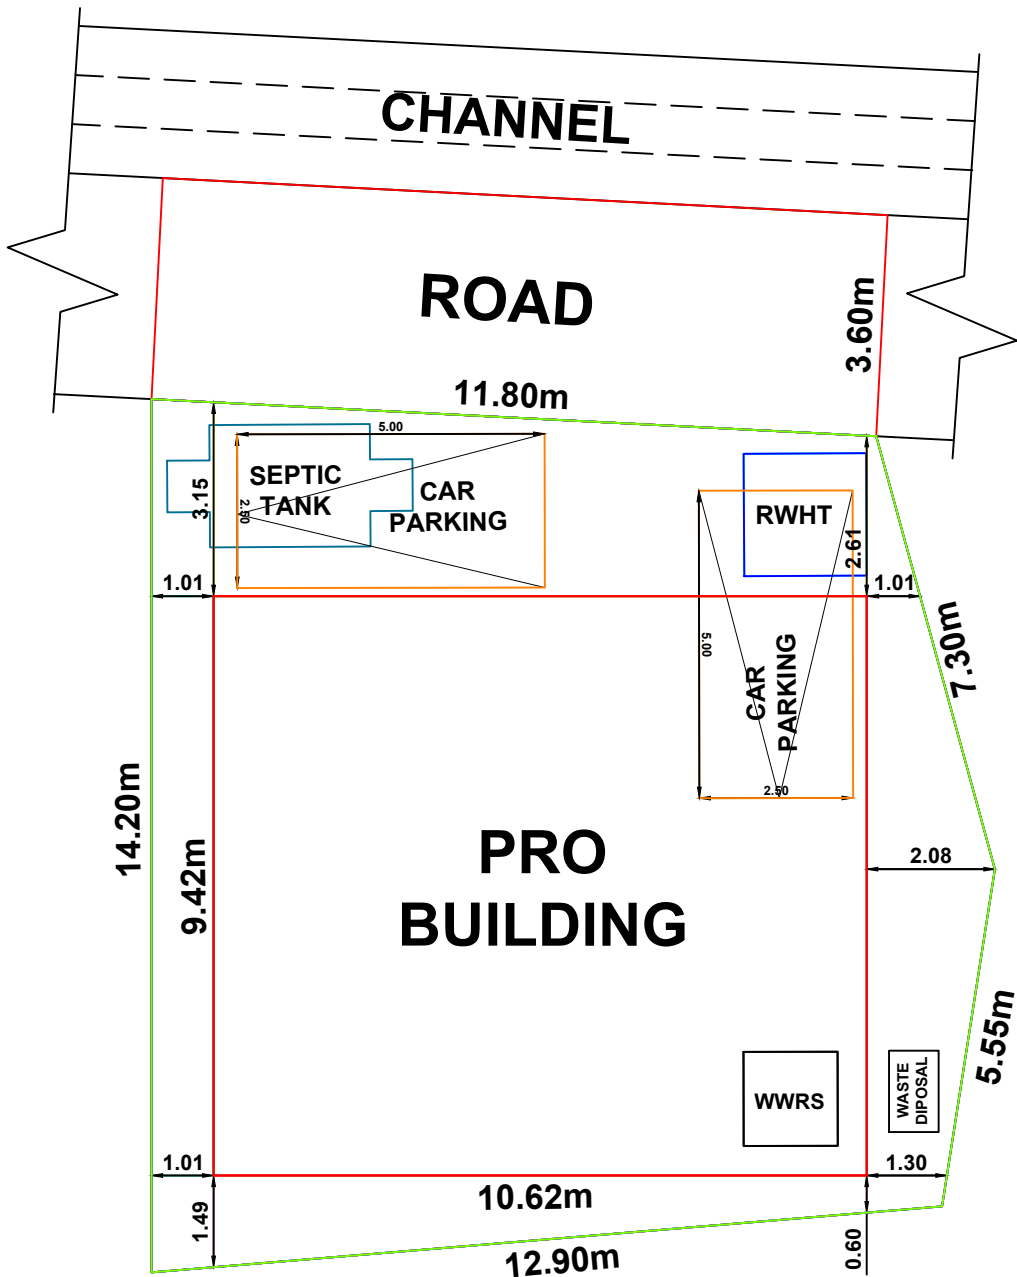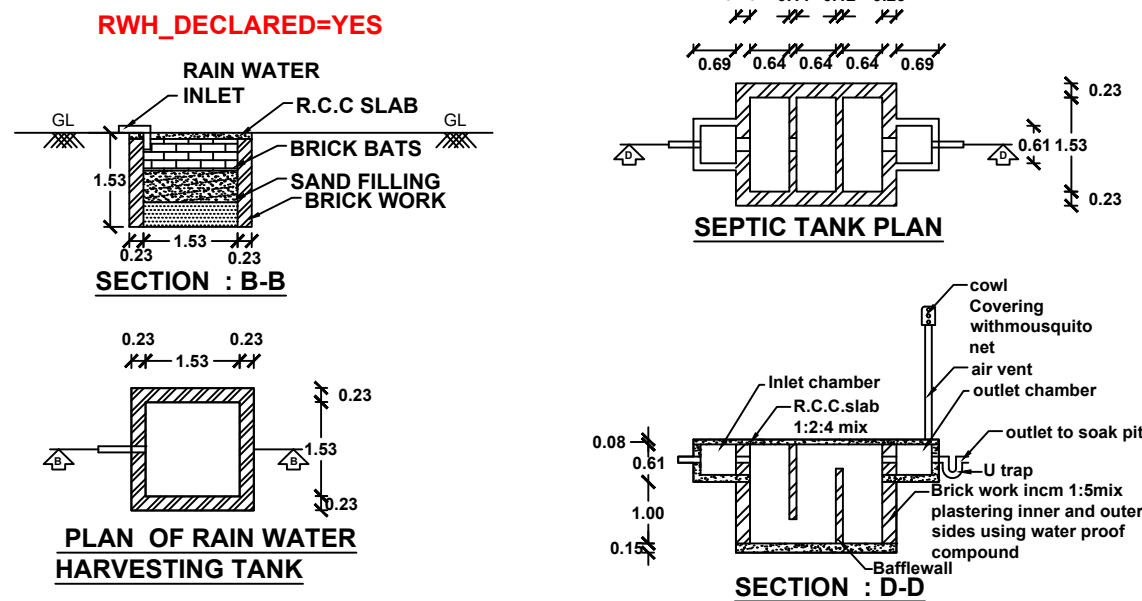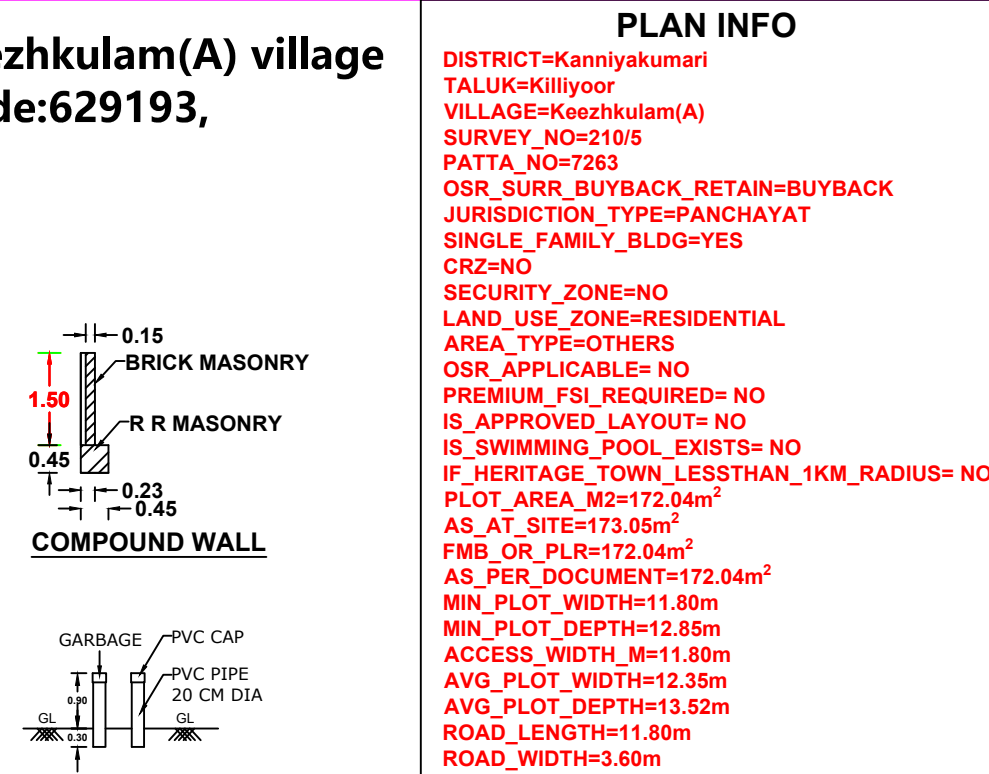

AREA DETAILS		SITE AREA		172.04 Sq.m	1851.15 Sq.Ft	4.250 Cents
BUILDING AREA		PLINTH AREA		FLOOR AREA		
GROUND FLOOR		100.04 Sq M (1076.43 Sq Ft)		79.50 Sq M (855.42 Sq Ft)		
FIRST FLOOR		91.38 Sq M (983.24 Sq Ft)		71.95 Sq M (774.18 Sq Ft)		
TOTAL		191.42 Sq M (2059.67 Sq Ft)		151.45 Sq M (1629.60 Sq Ft)		
VACANT AREA		72.00 Sq M		(774.72 Sq Ft)		

JOINARY DETAILS			
D	DOORS	0.90 X 2.10 -10 Nos	Amal Raj T OWNER
D1	DOORS	0.60 X 2.10 - 2 Nos	
W2	WINDOWS	1.00 X 1.50 - 6 Nos	
W3	WINDOWS	1.50 X 1.50 -12 Nos	
KW2	K.WINDOWS	1.00 X 1.00 - 2 Nos	
KW3	K.WINDOWS	1.50 X 1.00 - 0 No	
V	VENTILATORS	0.75 X 0.75 - 2 Nos	
INDEX			
PRO.SITE		☐	 T. RAJAN, D.C.E., Consulting Engineer Licensed Building Surveyor Avaraivilai, Parampu Keezhkulam (P.O) Mob. No: 9442654114 ENGINEER
PRO.BUILDING		☐	
EXT.BUILDING		☐	
ROAD		☐	
PARKING SPACE :			
Required Parking= 2 Car Parking 0 TW Parking			
Provided Parking= 2 Car Parking 0 TW Parking			

Floor Space Index: F.S.I = $\frac{\text{Total Builtup Area}}{\text{Total Site Area}}$ F.S.I = 191.42 /172.04 F.S.I = 1.113 < 2.000	
SITE COVERAGE : 58.15%	OFFICE USE: