
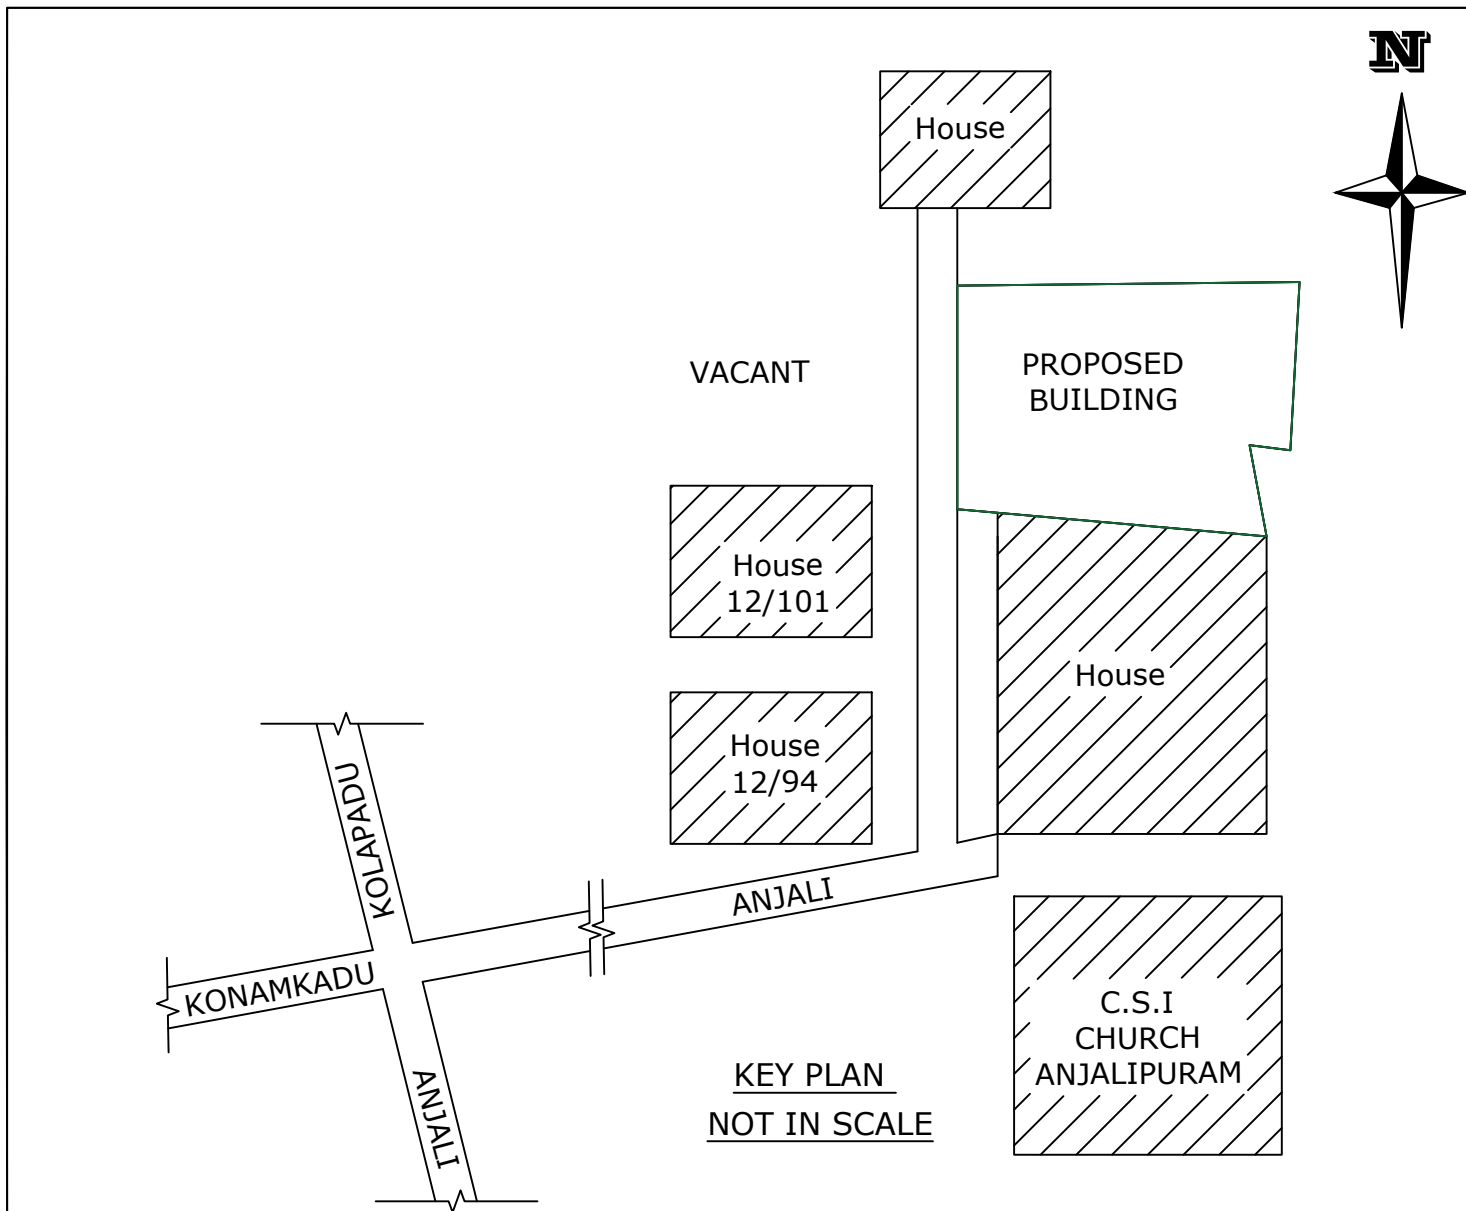
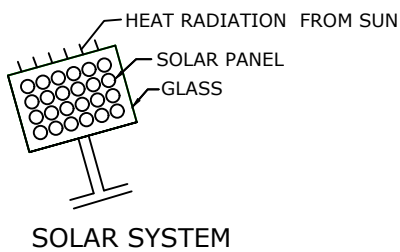
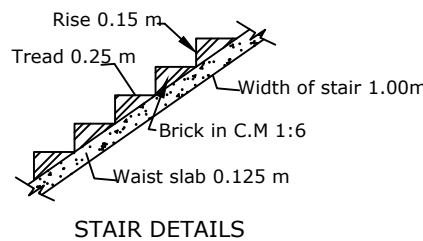
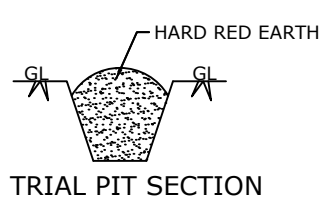
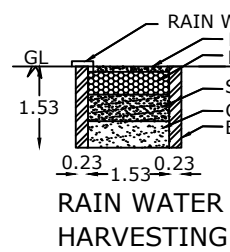
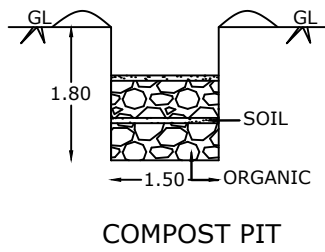
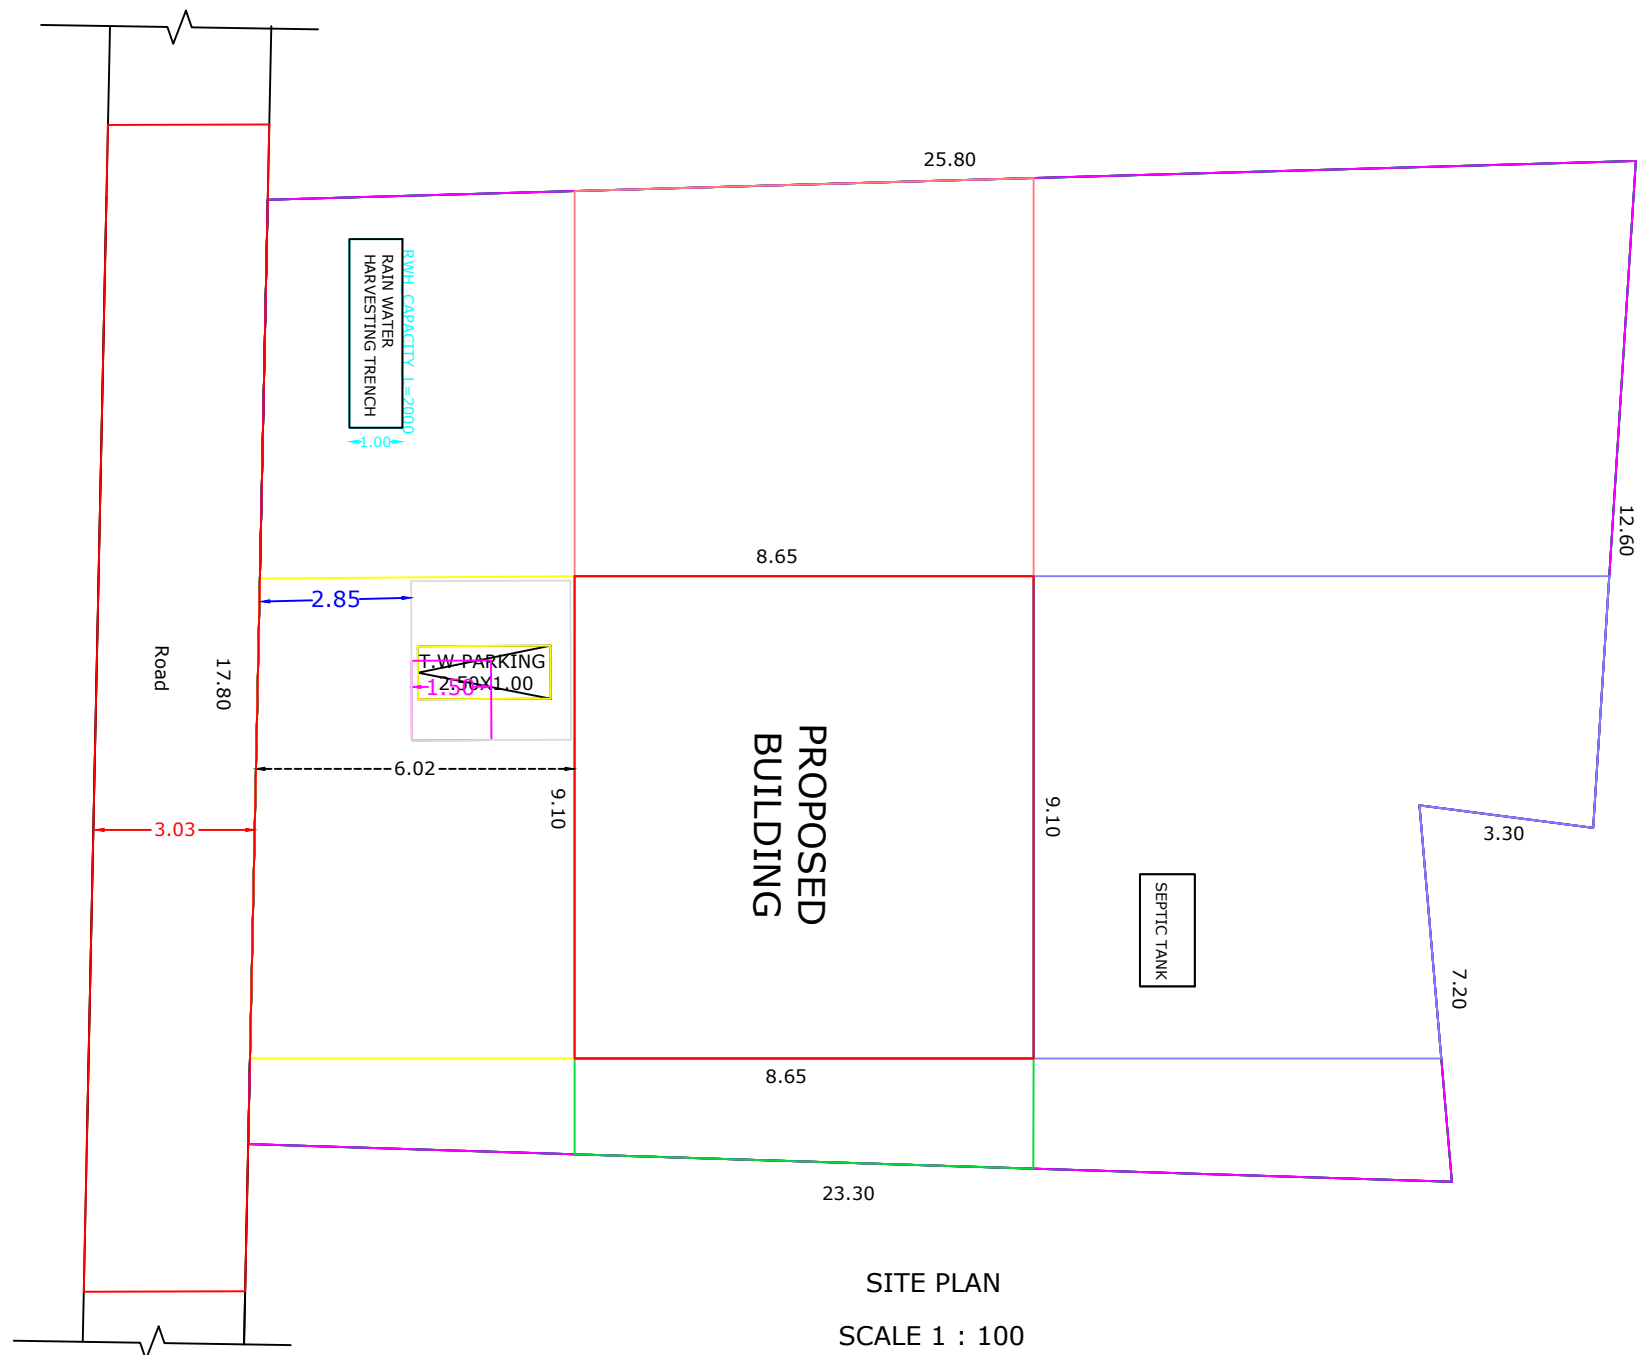
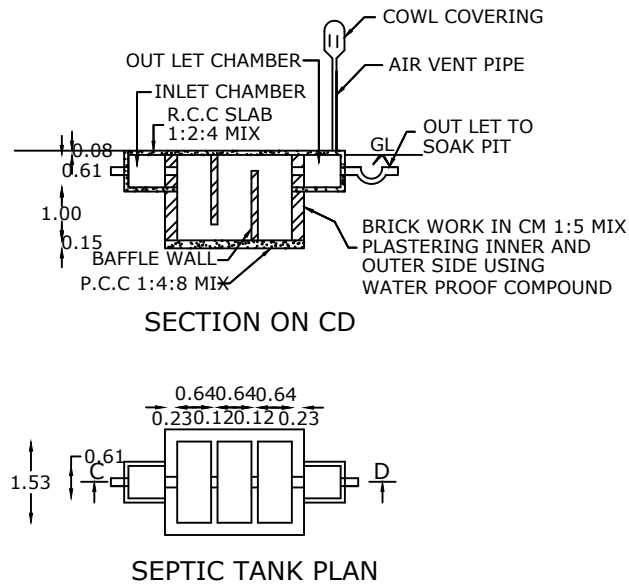
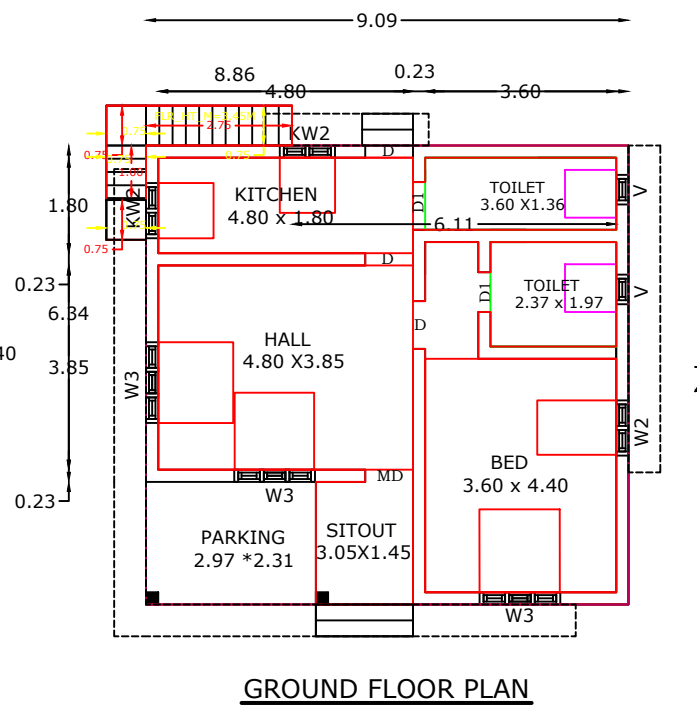
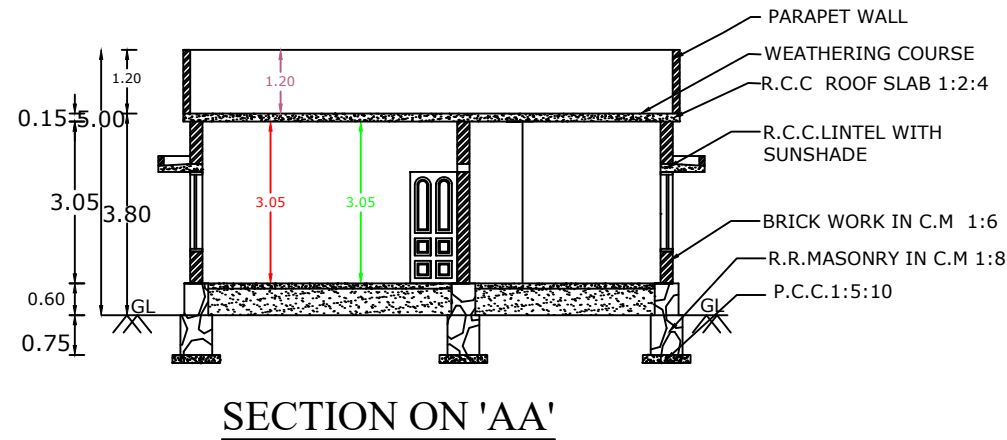


PLAN SHOWING THE PROPOSED CONSTRUCTION OF R. C. C ROOF RESIDENTIAL BUILDING AT ANJALI IN RE SURVEY.NO 412/4 ,412/5,407/11

WITH IN KALLUKOOTTAM VILLAGE IN KALKULAM TALUK, KALLUKOOTTAM TOWN PANCHAYAT, KANNIYAKUMARI DISTRICT.

NAME OF OWNER : Mr.Inbaraj N
& S/o.Nadarajan
ADDRESS 83/35,IDG Road,Tittle Mount
Saidapet,
Chennai-600015.

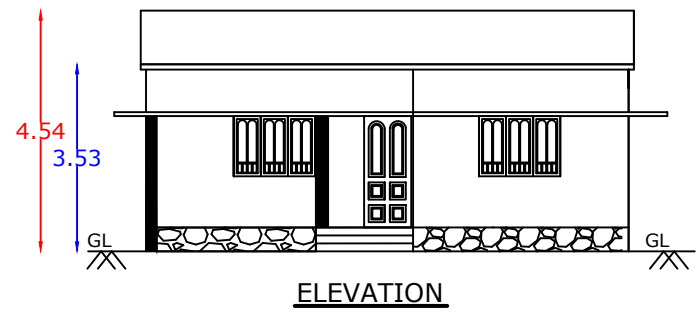

PLAN INFO
WATER_BODIES_BEYOND_15M=NO
RESERVE_FOREST_WOODED_LAND_BEYOND_150M=NO
BLDG_LENGTH_MORETHAN_10M=YES
BURIAL_PLACE_BEYOND_90M=NO
IS_SWIMMING_POOL_EXISTS=NO
CRZ=NO
SECURITY_ZONE=NO
SINGLE_FAMILY_BLDG=YES
RWH_DECLARED=YES
LAND_USE_ZONE=RESIDENTIAL
FIRE_PROTECTION_AND_FIRE_SAFETY_REQUIREMENTS=NO
JURISDICTION_TYPE=PANCHAYAT
OSR_APPLICABLE=NO
PREMIUM_FSI_REQUIRED=NO
IS_APPROVED_LAYOUT=YES
AREA_TYPE=OTHERS
IF_HERITAGE_TOWN_LESSTHAN_1KM_RADIUS=NO
PLOT_NO=NO
PLOT_AREA_M2=451.20
AS_AT_SITE=451.22
FMB_OR_PLR=451.20
AS_PER_DOCUMENT=451.20
ACCESS_WIDTH_M=4.05
ROAD_WIDTH=3.00
ROAD_LENGTH=150.00
MIN_PLOT_DEPTH=20.00
MIN_PLOT_WIDTH=17.00
AVG_PLOT_DEPTH=20.00
AVG_PLOT_WIDTH=17.00
PATTA_NO=6027,3037,11108
SURVEY_NO=412/4,412/5,407/11
VILLAGE=KALLUKOOTTAM
TALUK=KALKULAM
DISTRICE=KANNIYAKUMARI

SITE BOUNDARY		JOINERY DETAILS	
MD	: MASTER DOOR	:	1.00 X 2.10
D	: DOOR	:	0.90 X 2.10
D1	: DOOR	:	0.75 X 2.10
W3	: WINDOW	:	1.50 X 1.50
W2	: WINDOW	:	1.50 X 1.50
FW2	: WINDOW	:	0.90 X 1.50
KW3	: KITCHEN WINDOW	:	1.50 X 0.90
V	: VENTILATOR	:	0.90 X 0.60

REFERENCE		
	PLINTH AREA	FLOOR AREA
GROUND FLOOR	78.63 M ² 846.37 SQ. FT	59.95 M ² 645.30 SQ. FT

FSI = 0.17	PLOT COVERAGE = 17.43%
------------	------------------------

AREA OF SITE :
= 11.15 CENTS, 451.20 M², 4856.79 SQ.FT

VACANT AREA : 372.57 M², 4010.42 SQ.FT

Er. C. BLESSO
Govt. Registered Civil Engineer
Heaven Seed Design's & Builders
Sasthankarai, Colachel - 629 251
Contact : 9787577651

SIGNATURE OF ENGINEER

Signature of Owner

SIGNATURE OF OWNER