
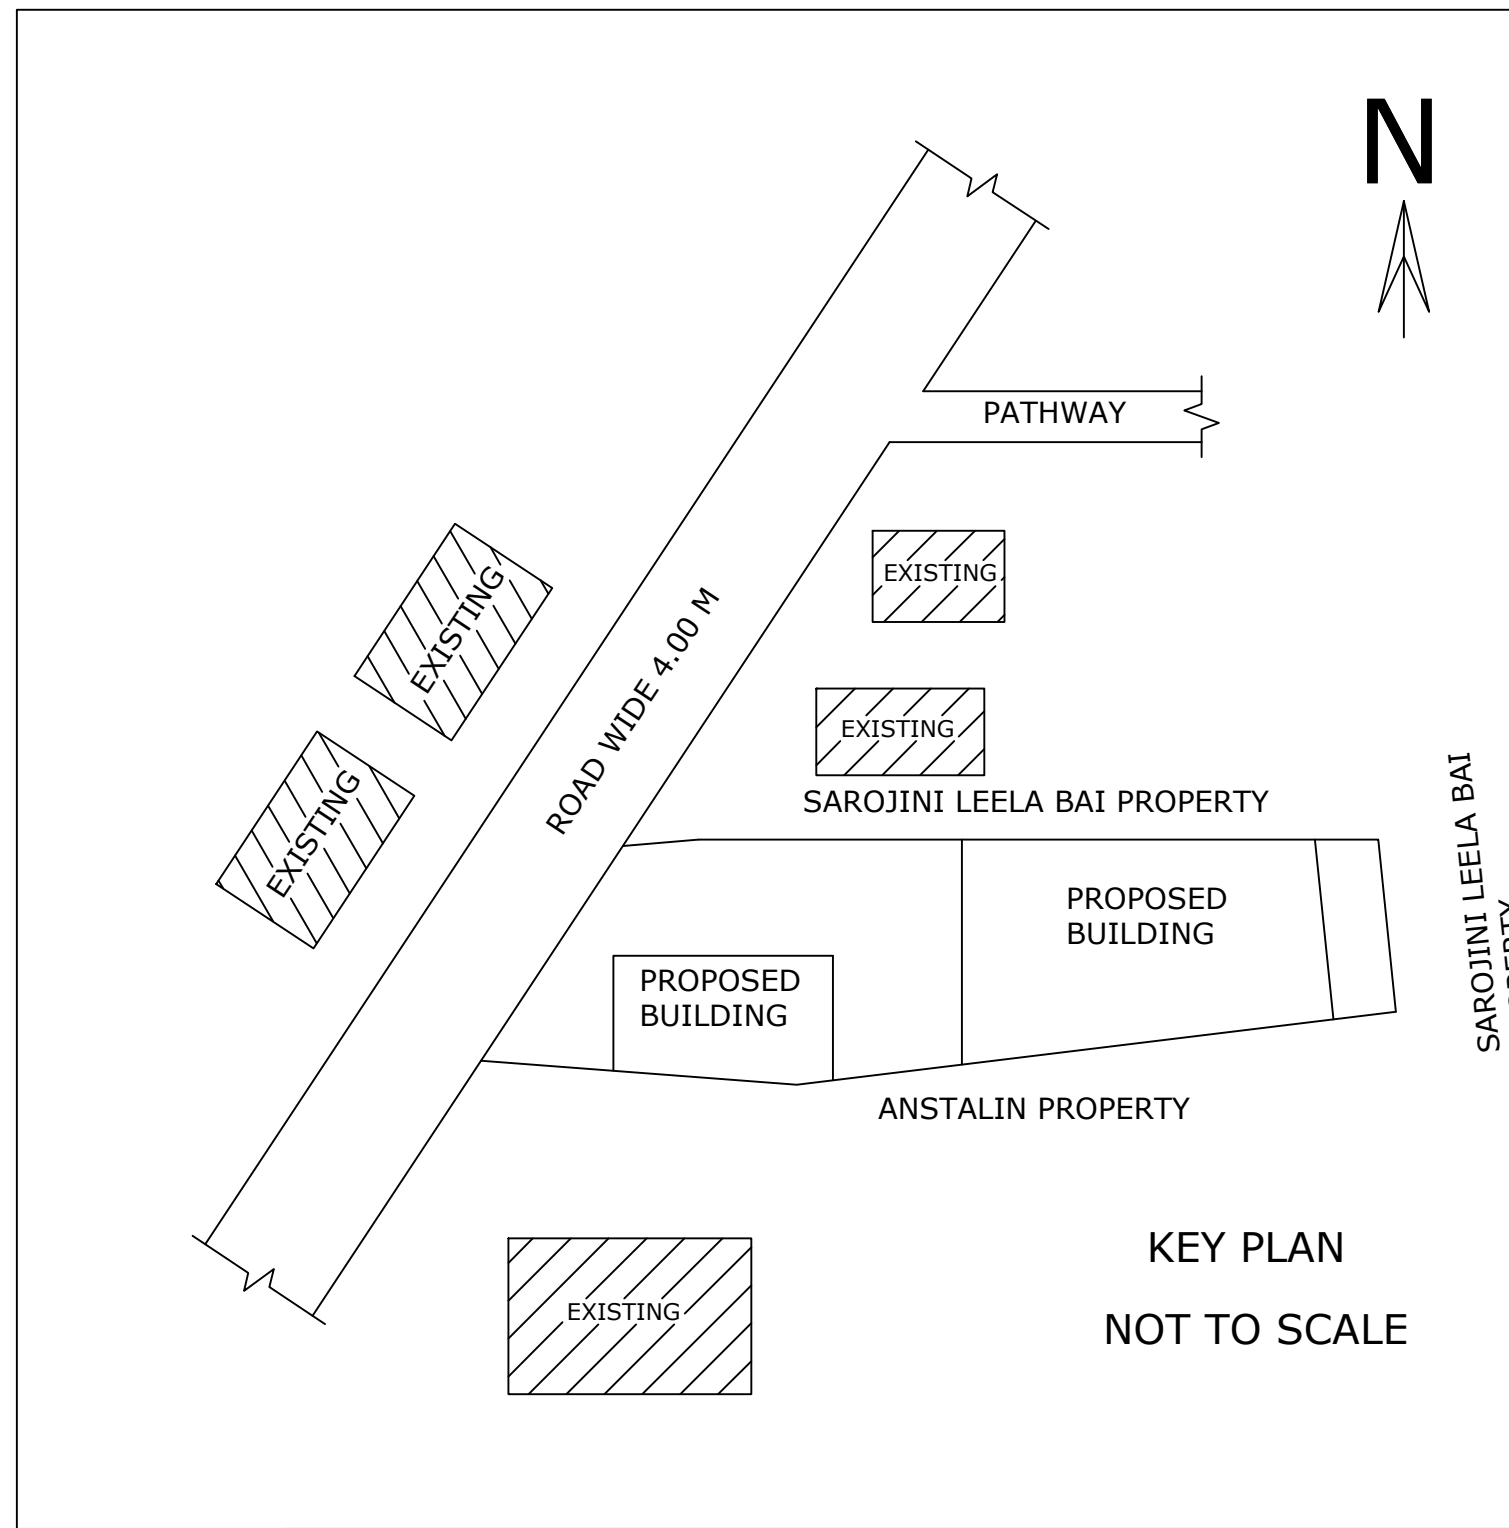
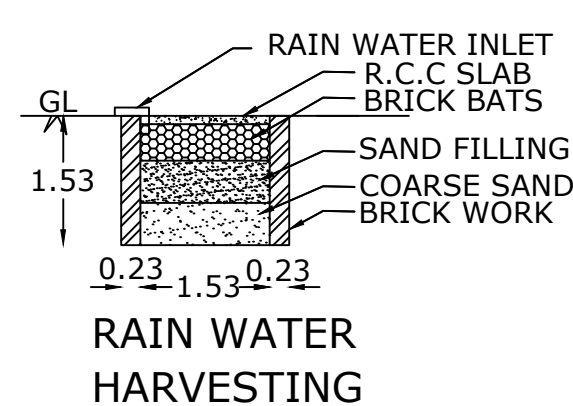
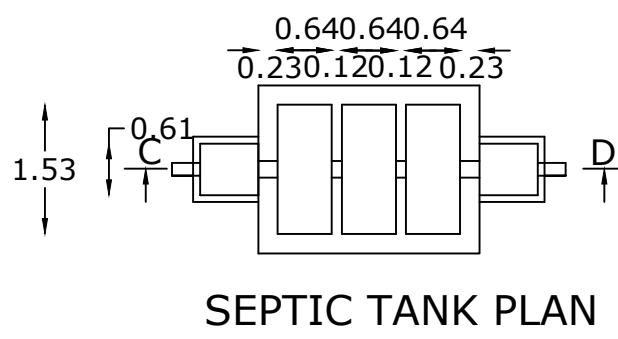
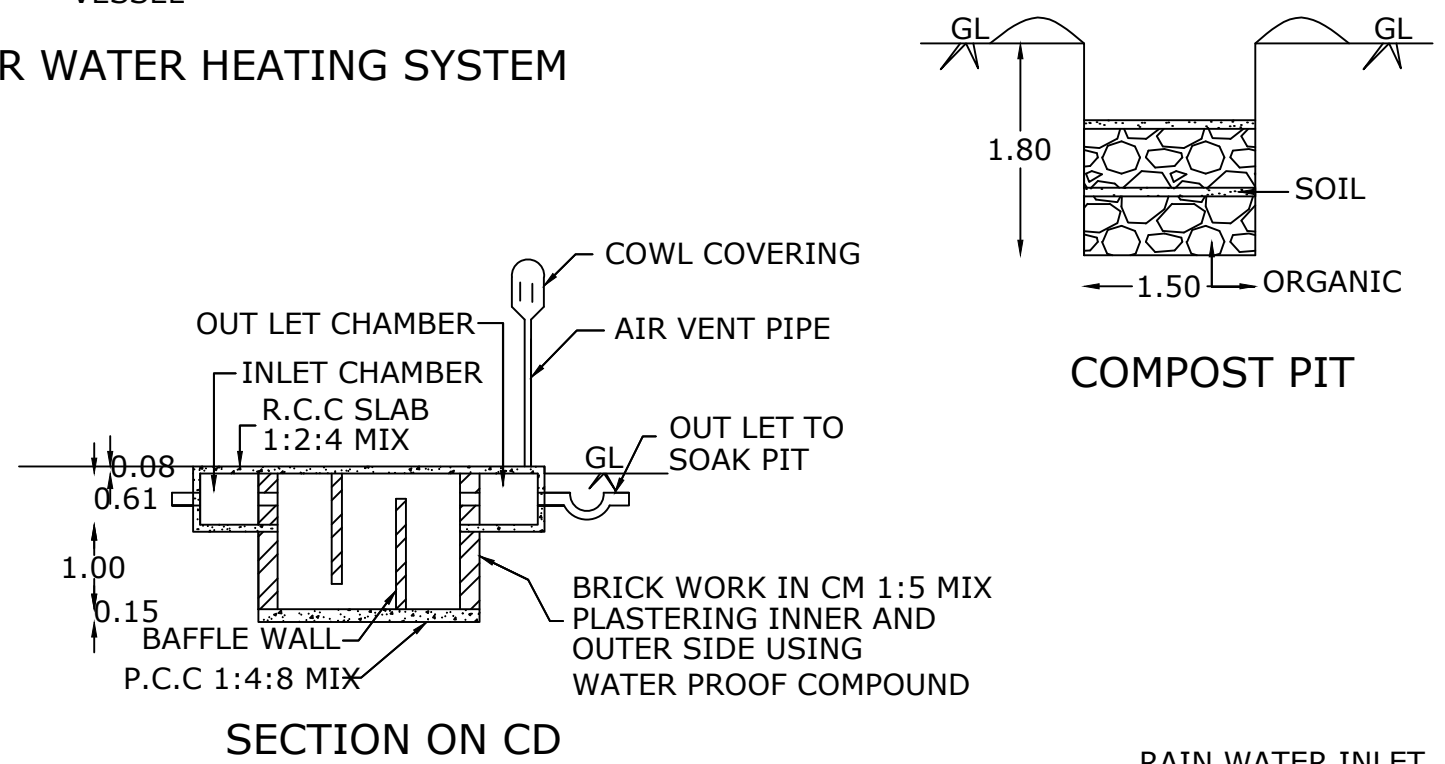
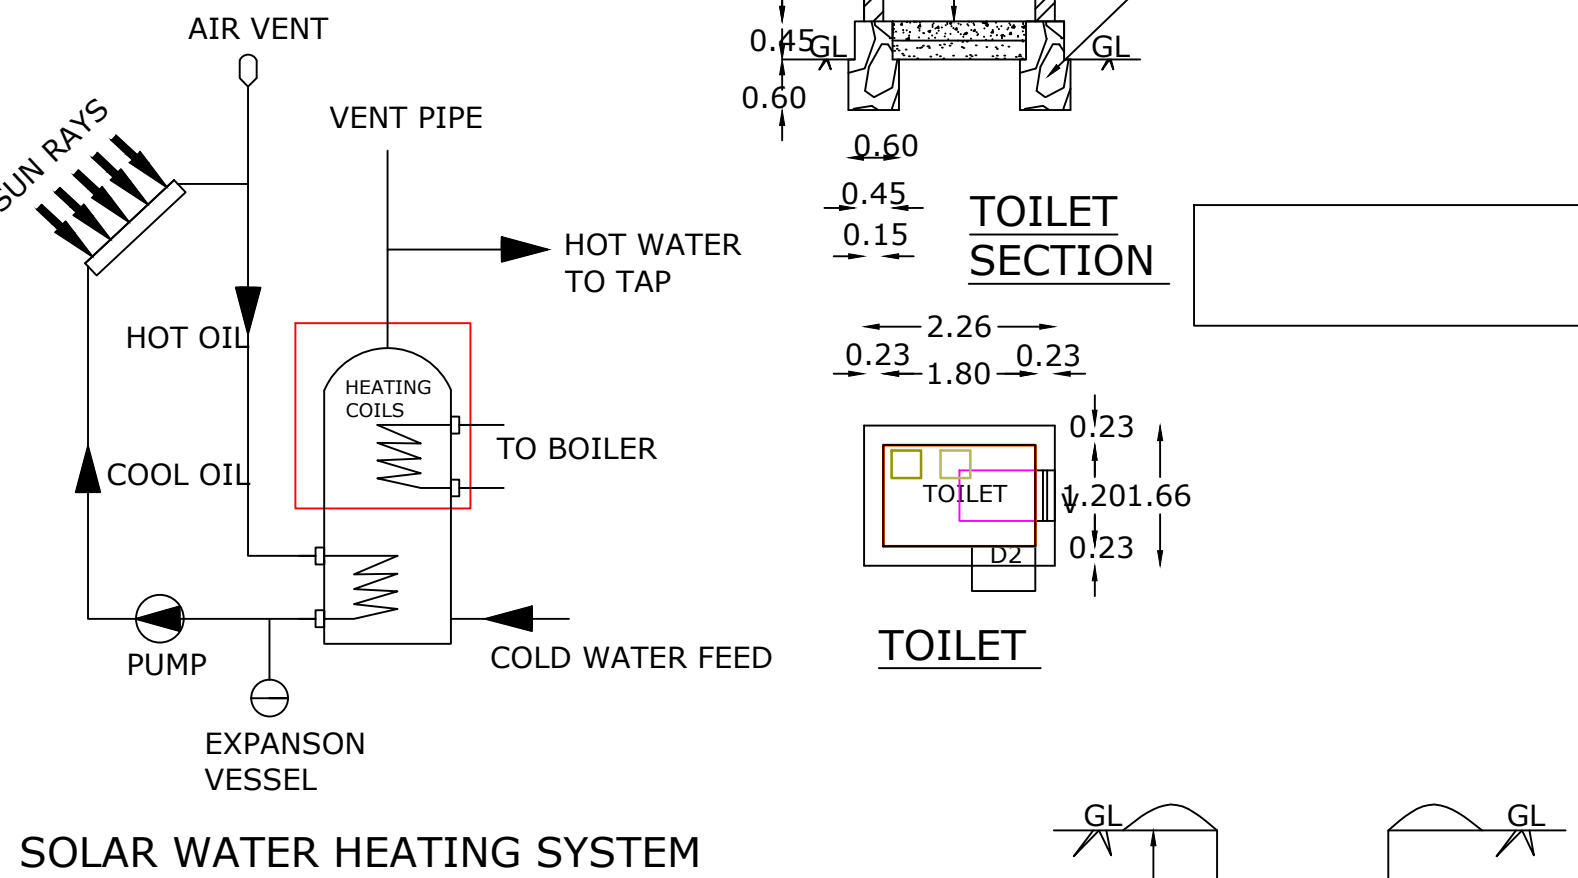
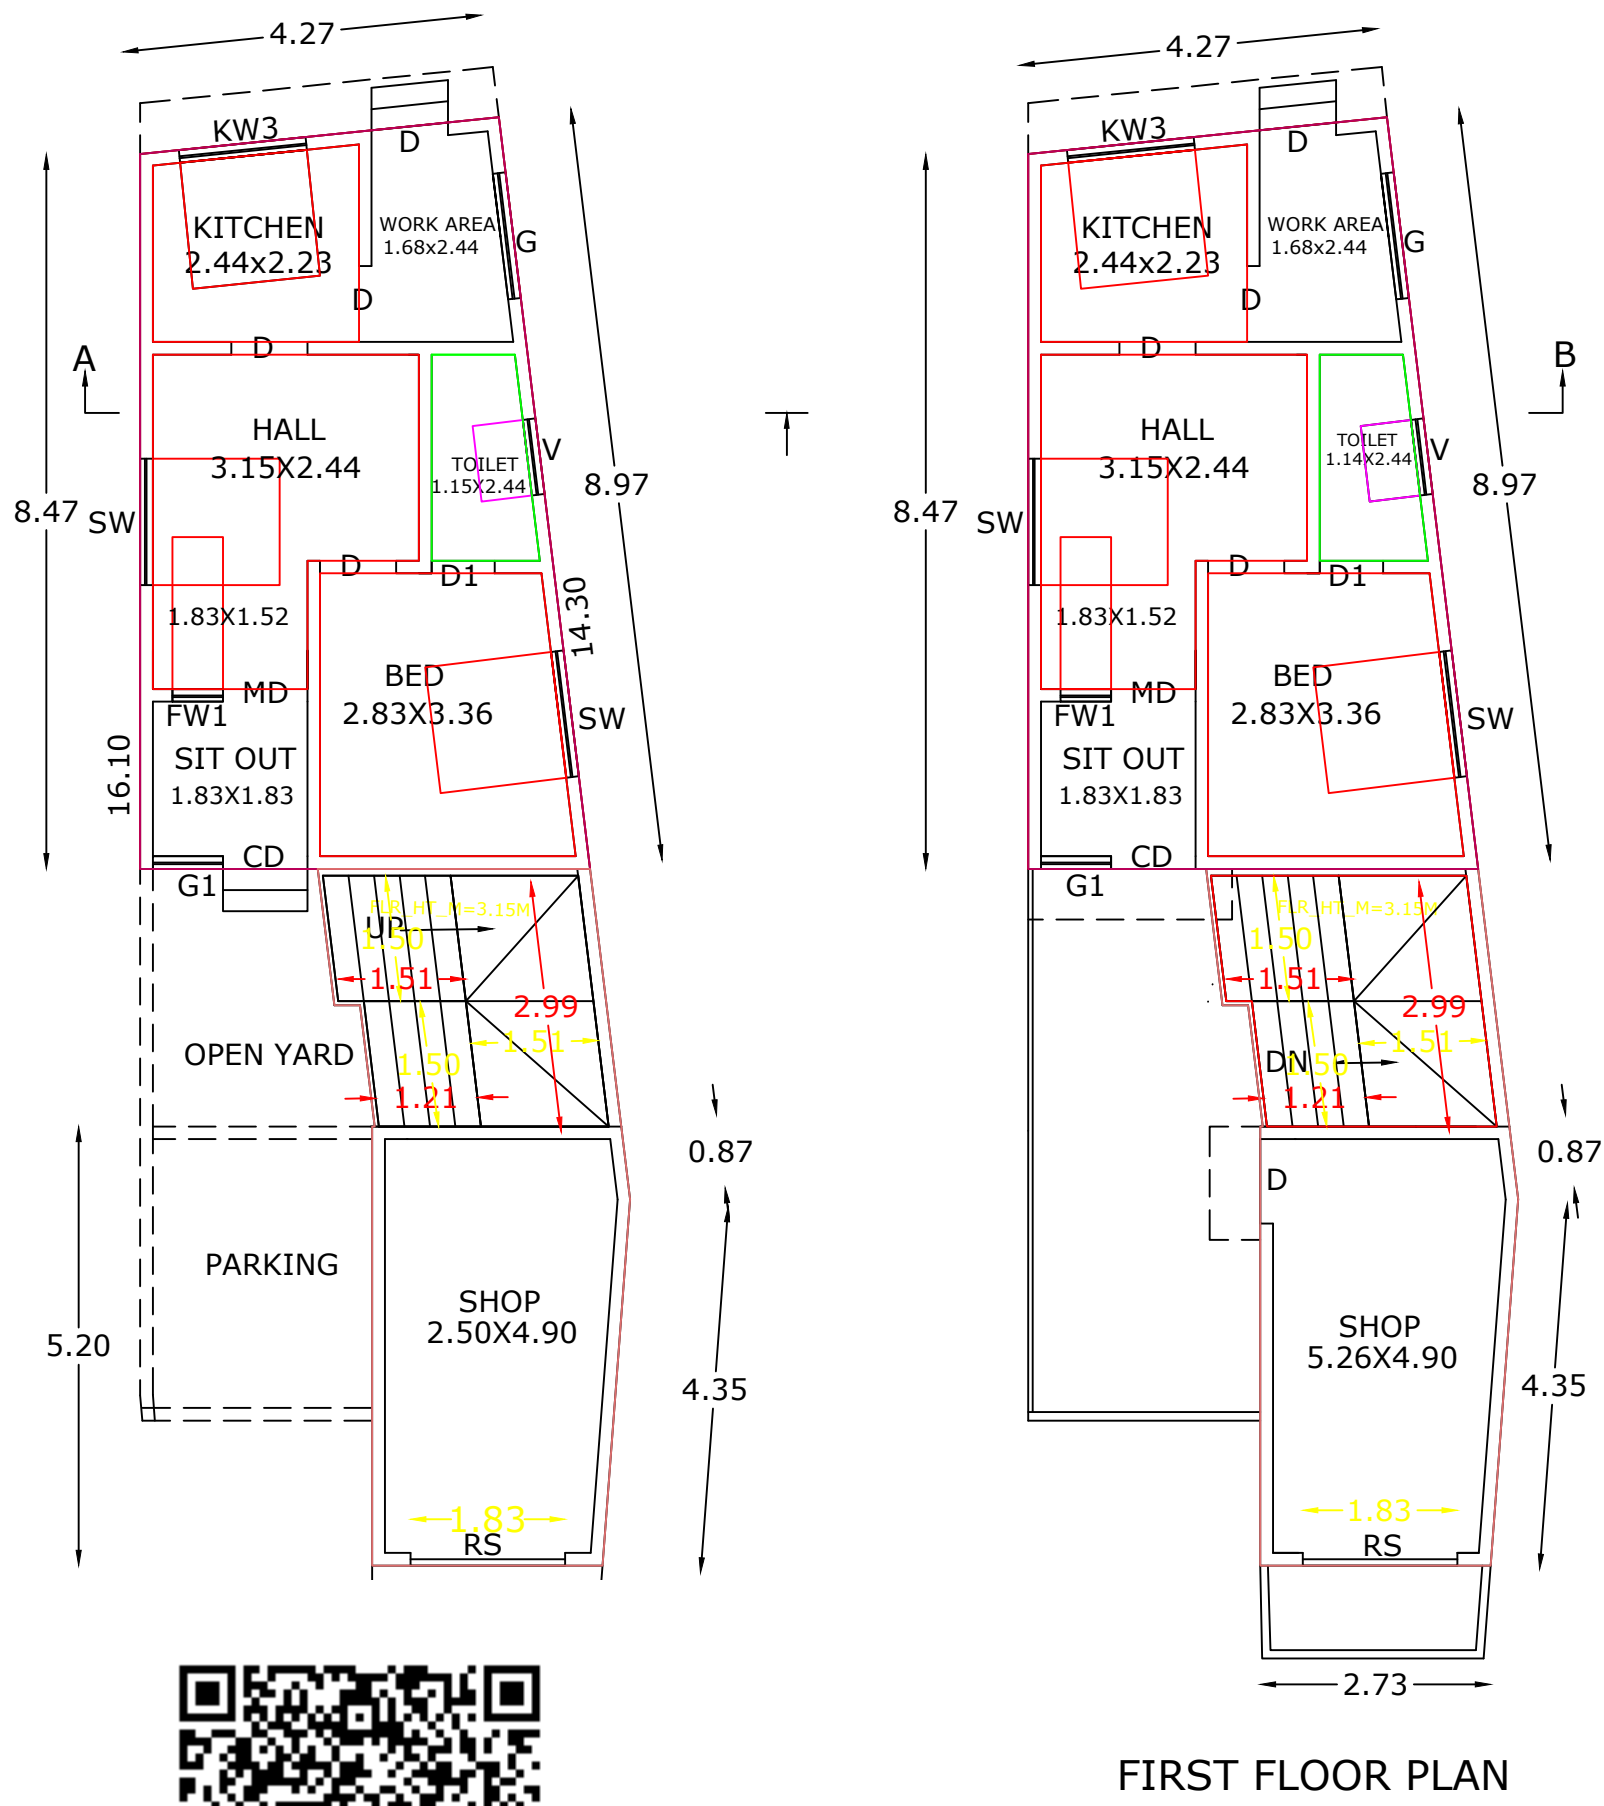
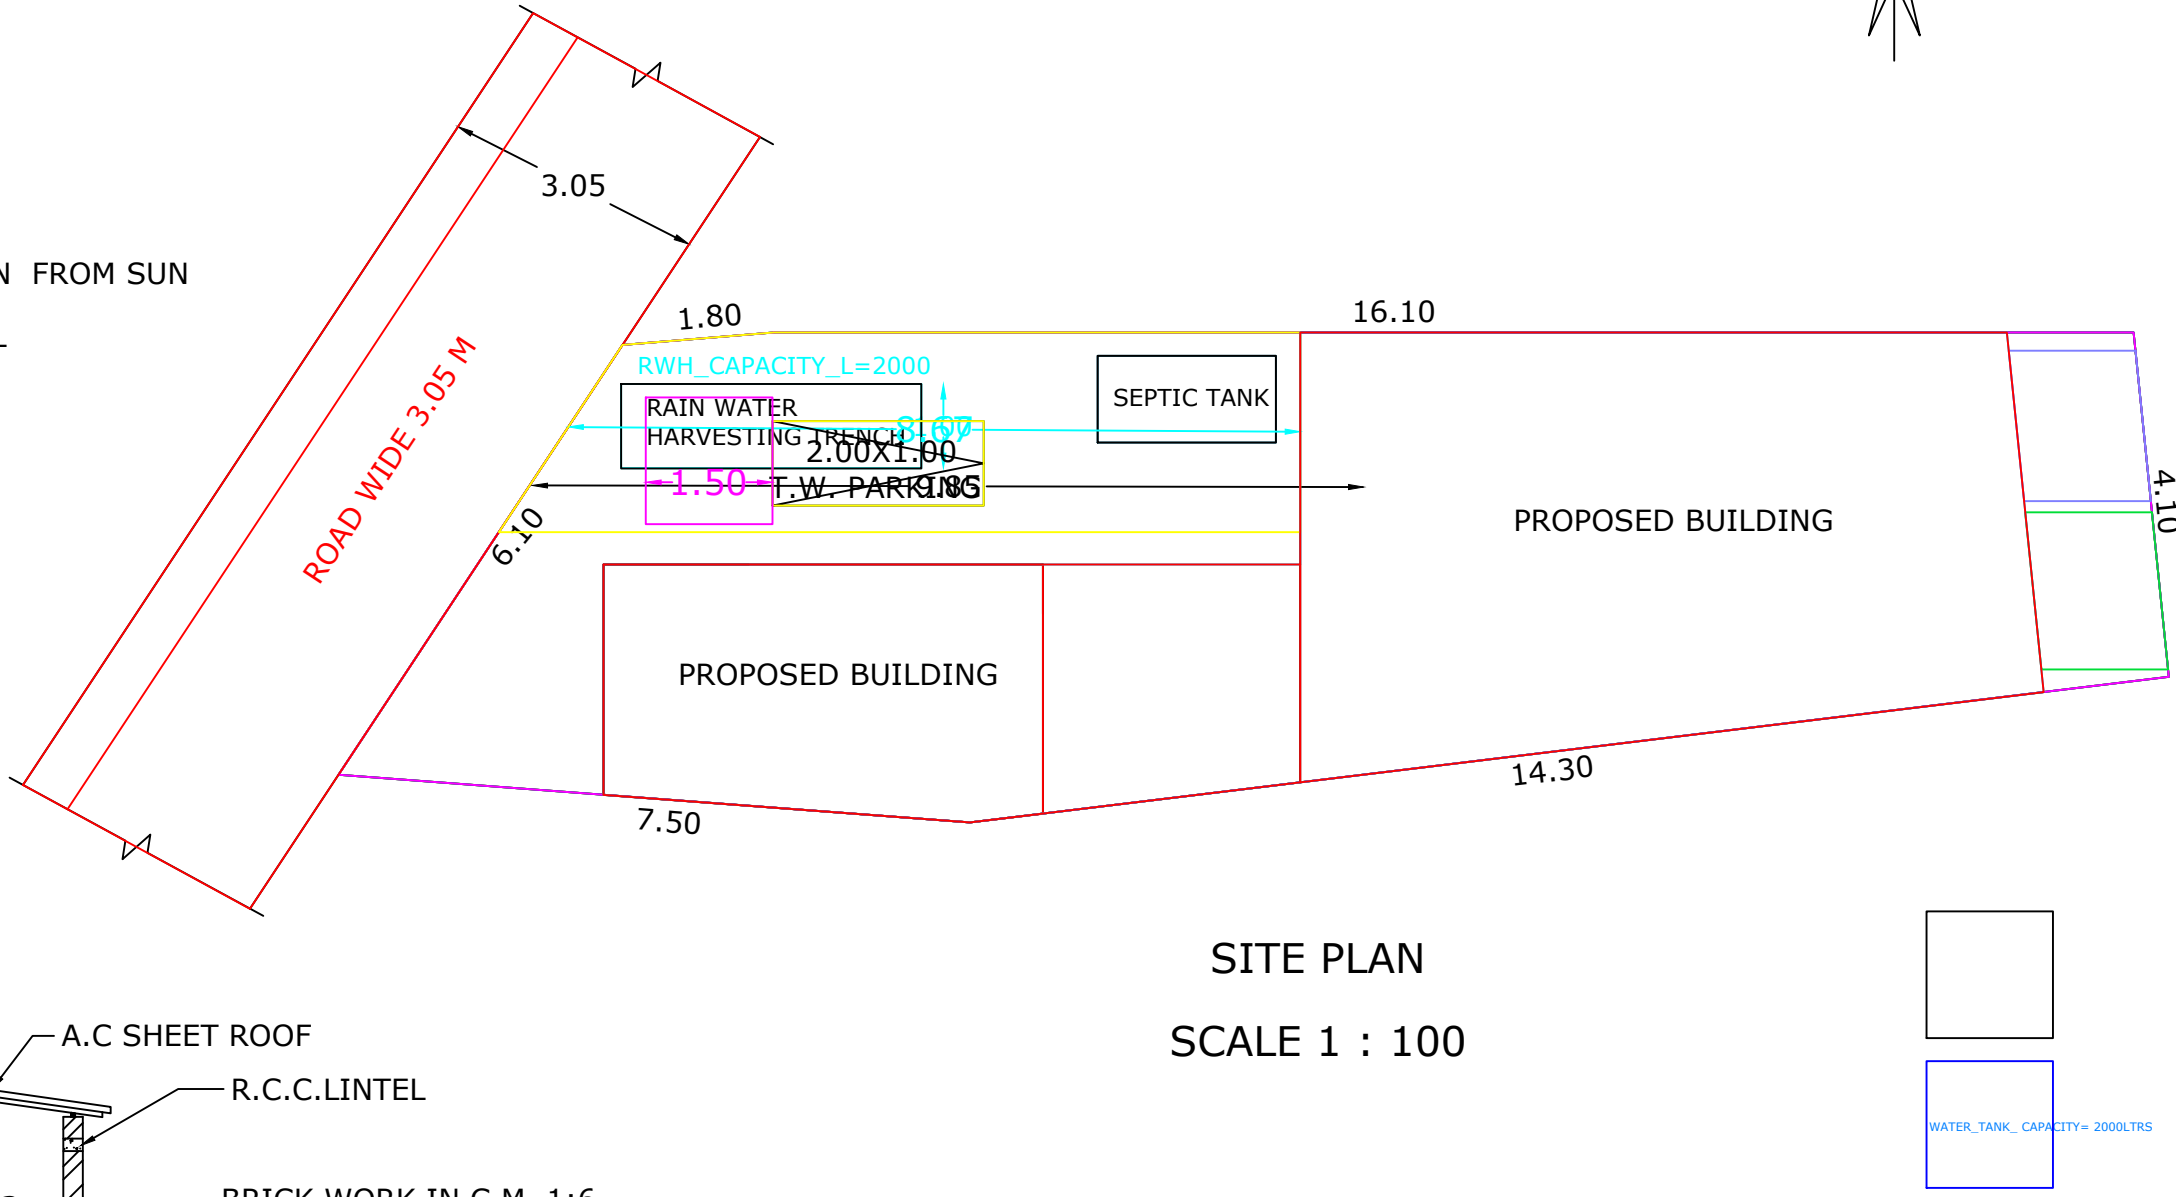
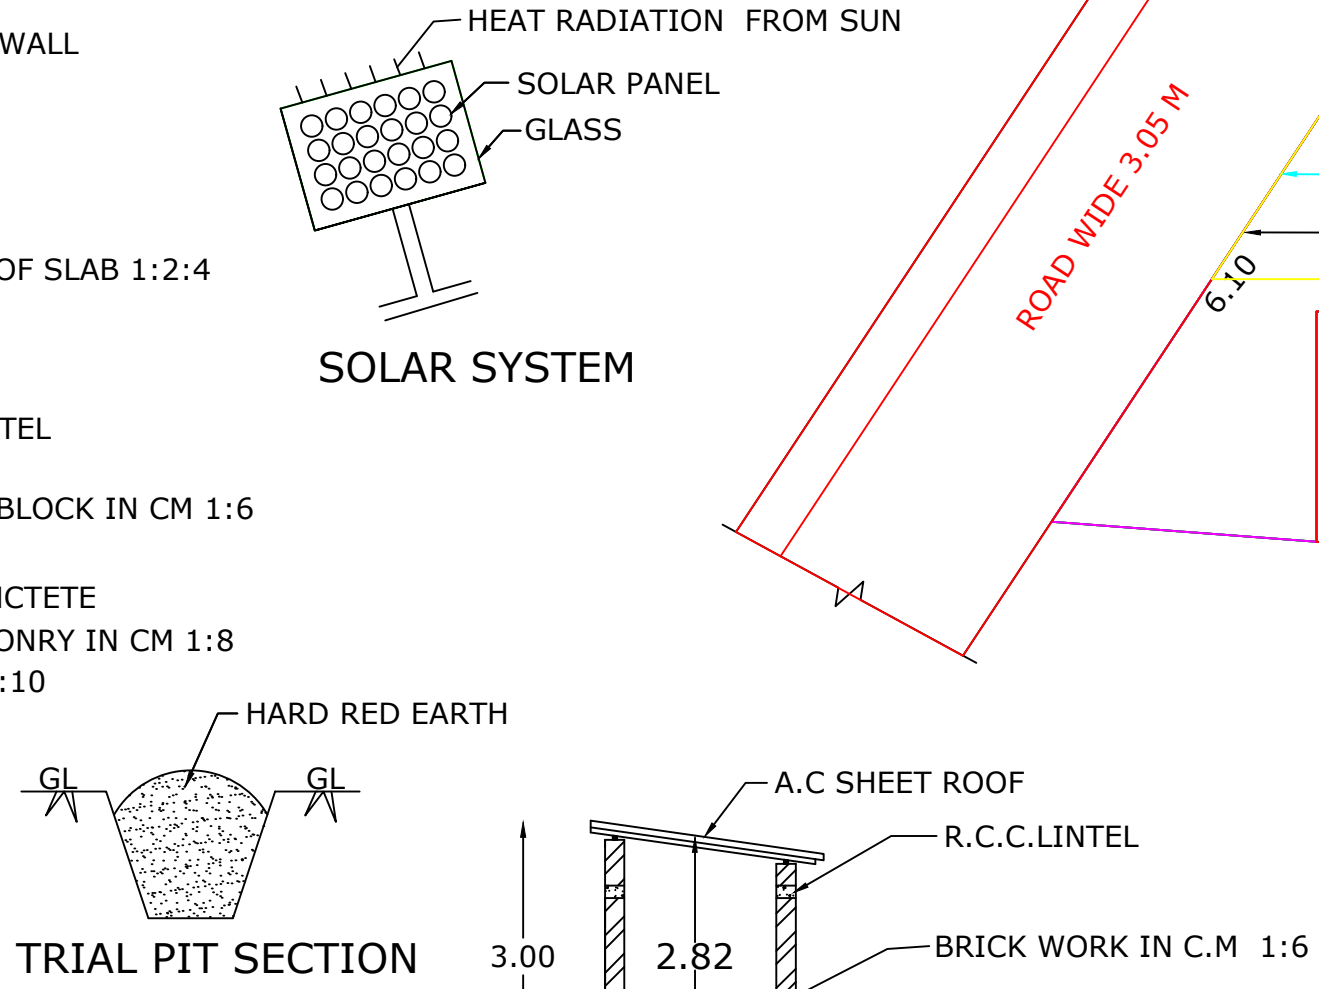
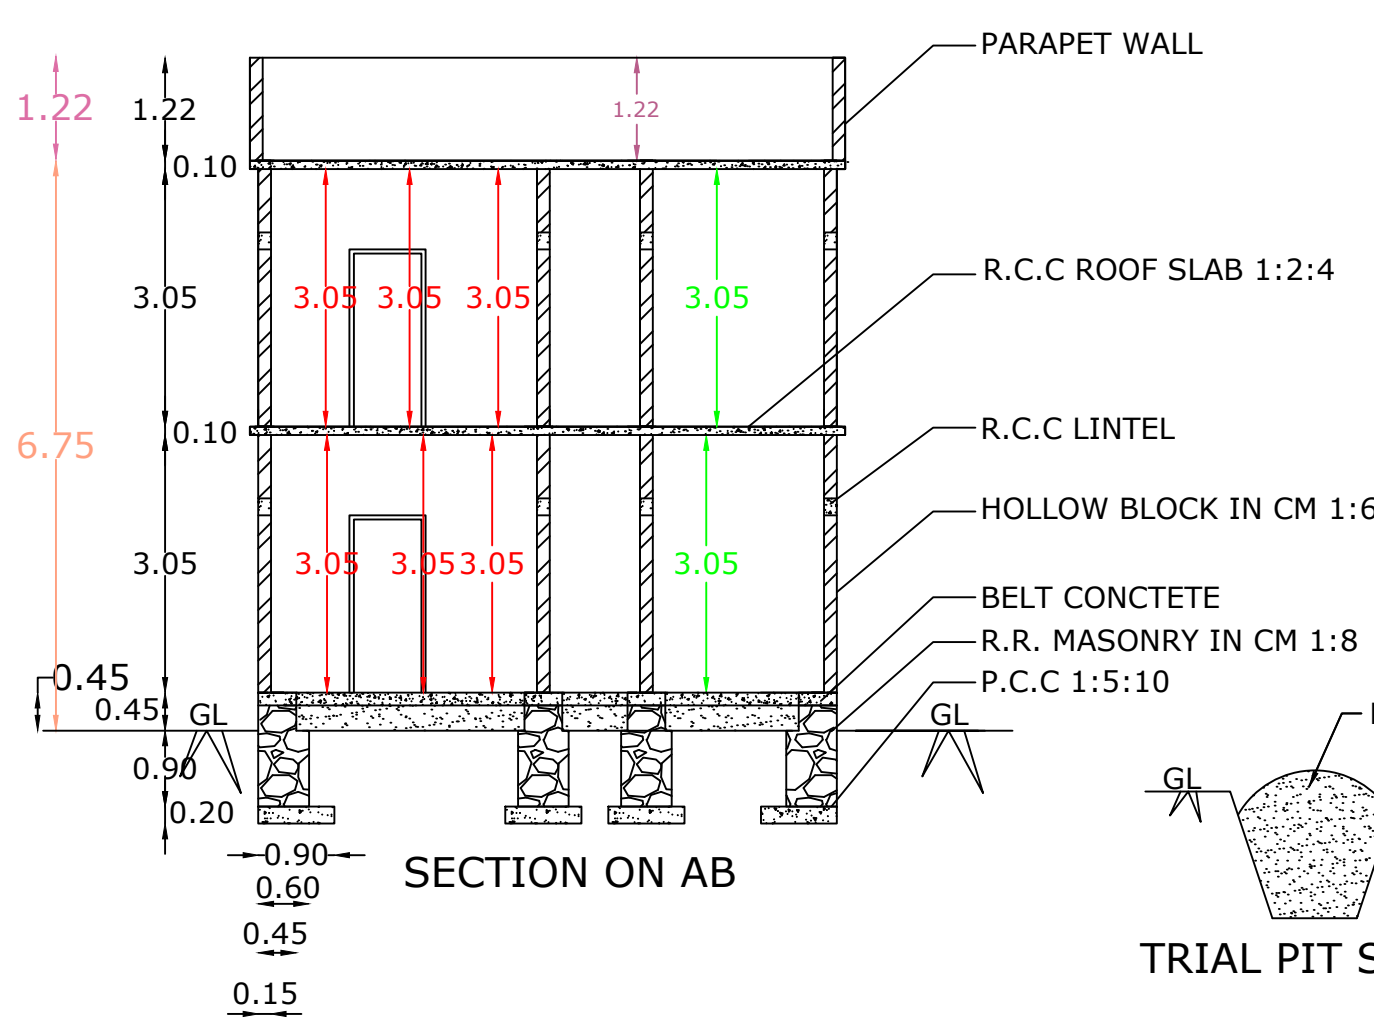


PLAN SHOWING THE PROPOSED CONSTRUCTION OF R. C. C ROOF SHOP AND RESIDENTIAL BUILDING AT KADAMALAIKUNTU,
VETTUKATTUVILAI, PILANKALAI, MEKKAMANDAPAM POST ON RE. SURVEY. NO : 17/1A2, 22/1B OF THUCKALAY VILLAGE
IN KALKULAM TALUK, VILAVOOR TOWN PANCHAYAT, KANYAKUMARI DISTRICT

NAME OF OWNER : Mrs. M. SHEEBA
W/o. AJI

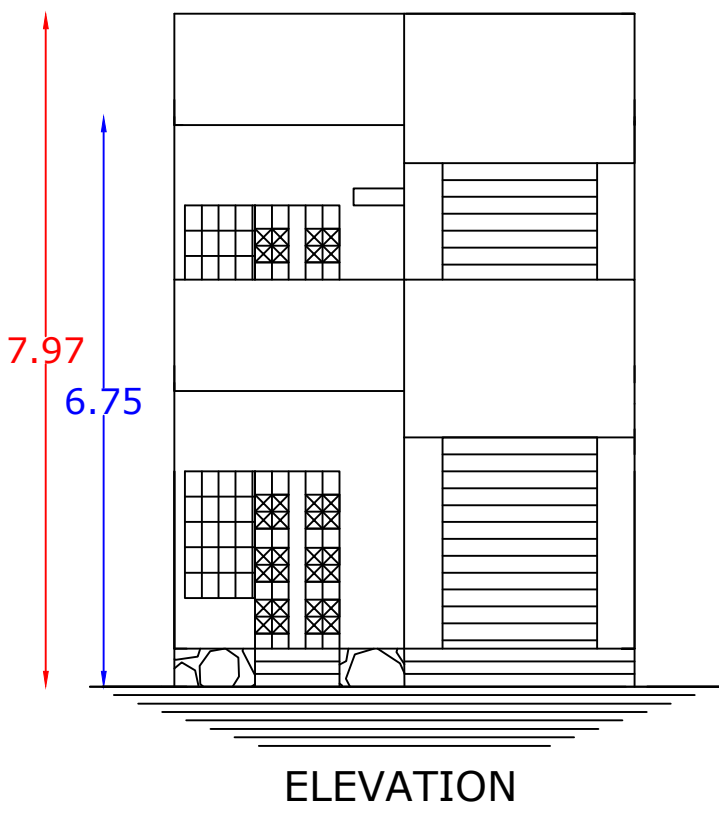

SITE BOUNDARY	
PROP. BUILDING	
ROAD, PATHWAY	
EXIST. BUILDING	

MD	: MASTER DOOR	: 1.00 X 2.13
D	: DOOR	: 0.90 X 2.10
D1	: DOOR	: 0.75 X 2.10
SW3	: WINDOW	: 1.50 X 1.50
W2	: WINDOW	: 0.90 X 1.50
KW3	: KITCHEN WINDOW	: 1.50 X 0.90
FW1	: GRILL	: 0.60 X 1.80
G	: GRILL	: 1.50 X 1.50
G1	: GRILL	: 0.83 X 1.50
V	: VENTILATOR	: 0.90 X 0.60

PLAN_INFO
WATER_BODIES_BEYOND_15M=NO
RESERVE_FOREST_WOODED_LAND_BEYOND_150M=NO
BLDG_LENGTH_MORETHAN_10M=YES
BURIAL_PLACE_BEYOND_90M=NO
IS_SWIMMING_POOL_EXISTS=NO
CRZ=NO
SECURITY_ZONE=NO
SINGLE_FAMILY_BLDG=YES
RWH_DECLARED=YES
LAND_USE_ZONE=RESIDENTIAL, COMMERCIAL
FIRE_PROTECTION_AND_FIRE_SAFETY_REQUIREMENTS=NO
JURISDICTION_TYPE=PANCHAYAT
OSR_APPLICABLE=NO
PREMIUM_FSI_REQUIRED=NO
IS_APPROVED_LAYOUT=YES
AREA_TYPE=OTHERS
IF_HERITAGE_TOWN_LESSTHAN_1KM_RADIUS=NO
PLOT_NO=NO
PLOT_AREA_M2=101.18
AS_AT_SITE=101.38
FMB_OR_PLR=101.18
AS_PER_DOCUMENT=101.18
ACCESS_WIDTH_M=21.80
ROAD_WIDTH=3.05
ROAD_LENGTH=150
MIN_PLOT_DEPTH=17.90
MIN_PLOT_WIDTH=4.10
AVG_PLOT_DEPTH=19.85
AVG_PLOT_WIDTH=5.10
PATTA_NO=13671, 13674
SURVEY_NO=17/1A2, 22/1B
VILLAGE=THUCKALAY
TALUK=KALKULAM
DISTRICT=KANNIYAKUMARI
BLOCK_1_B-SHOP_MEMBER_COUNT=2

REFERENCE

	PLINTH AREA	FLOOR AREA
GROUND FLOOR SHOP	15.13 M ² 162.86 SQ.FT	12.25 M ² 131.86 SQ.FT
GROUND FLOOR RESIDENT	41.68 M ² 448.64 SQ.FT	35.67 M ² 383.95 SQ.FT
FIRST FLOOR SHOP	15.13 M ² 162.86 SQ.FT	12.25 M ² 131.86 SQ.FT
FIRST FLOOR RESIDENT	41.68 M ² 448.64 SQ.FT	35.67 M ² 383.95 SQ.FT
TOTAL AREA	113.62 M ² 1223.00 SQ.FT	95.84 M ² 1031.62 SQ.FT

FSI = 1.12 PLOT COVERAGE = 56.15%

AREA OF SITE : 17/1A2 - 1.950
22/1B - 0.550
2.500 CENTS, 101.18 M², 1089.09 SQ.FT

VACANT AREA : 44.37 M², 477.59 SQ.FT

	ANNAI CONSTRUCTION VERKIZAMBI, DESIGNER OF BUILDINGS, LICENSED BUILDING SURVEYOR, BUILDING CONTR. CTOR. SUPERVISION, DRAWINGS, ESTIMATION, VALUATION. PROP. E. A. RAJ
SIGNATURE OF OWNER	ENGINEER