
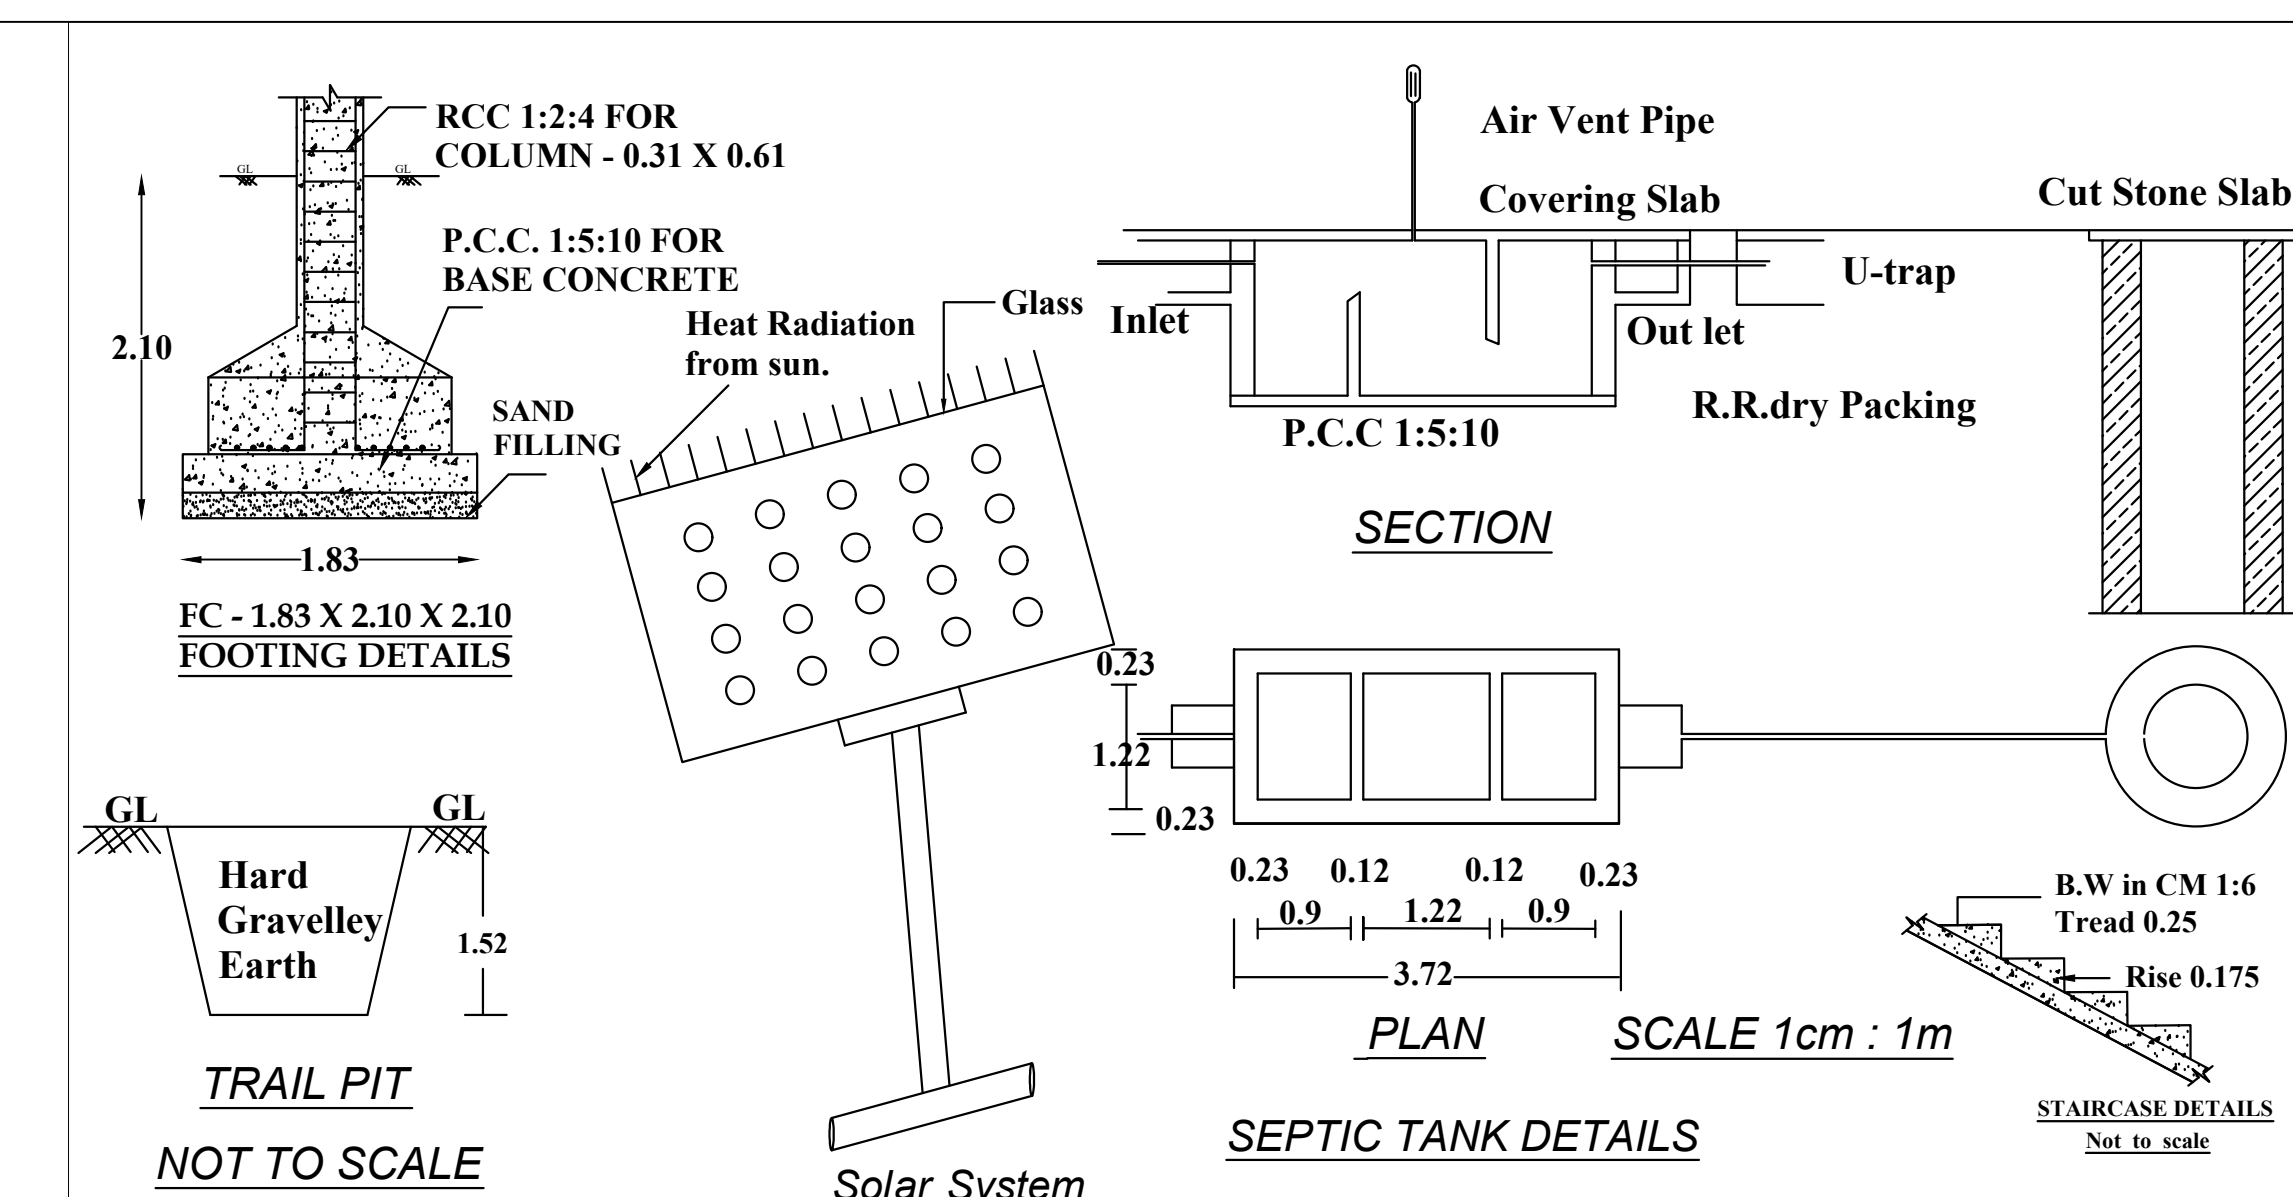
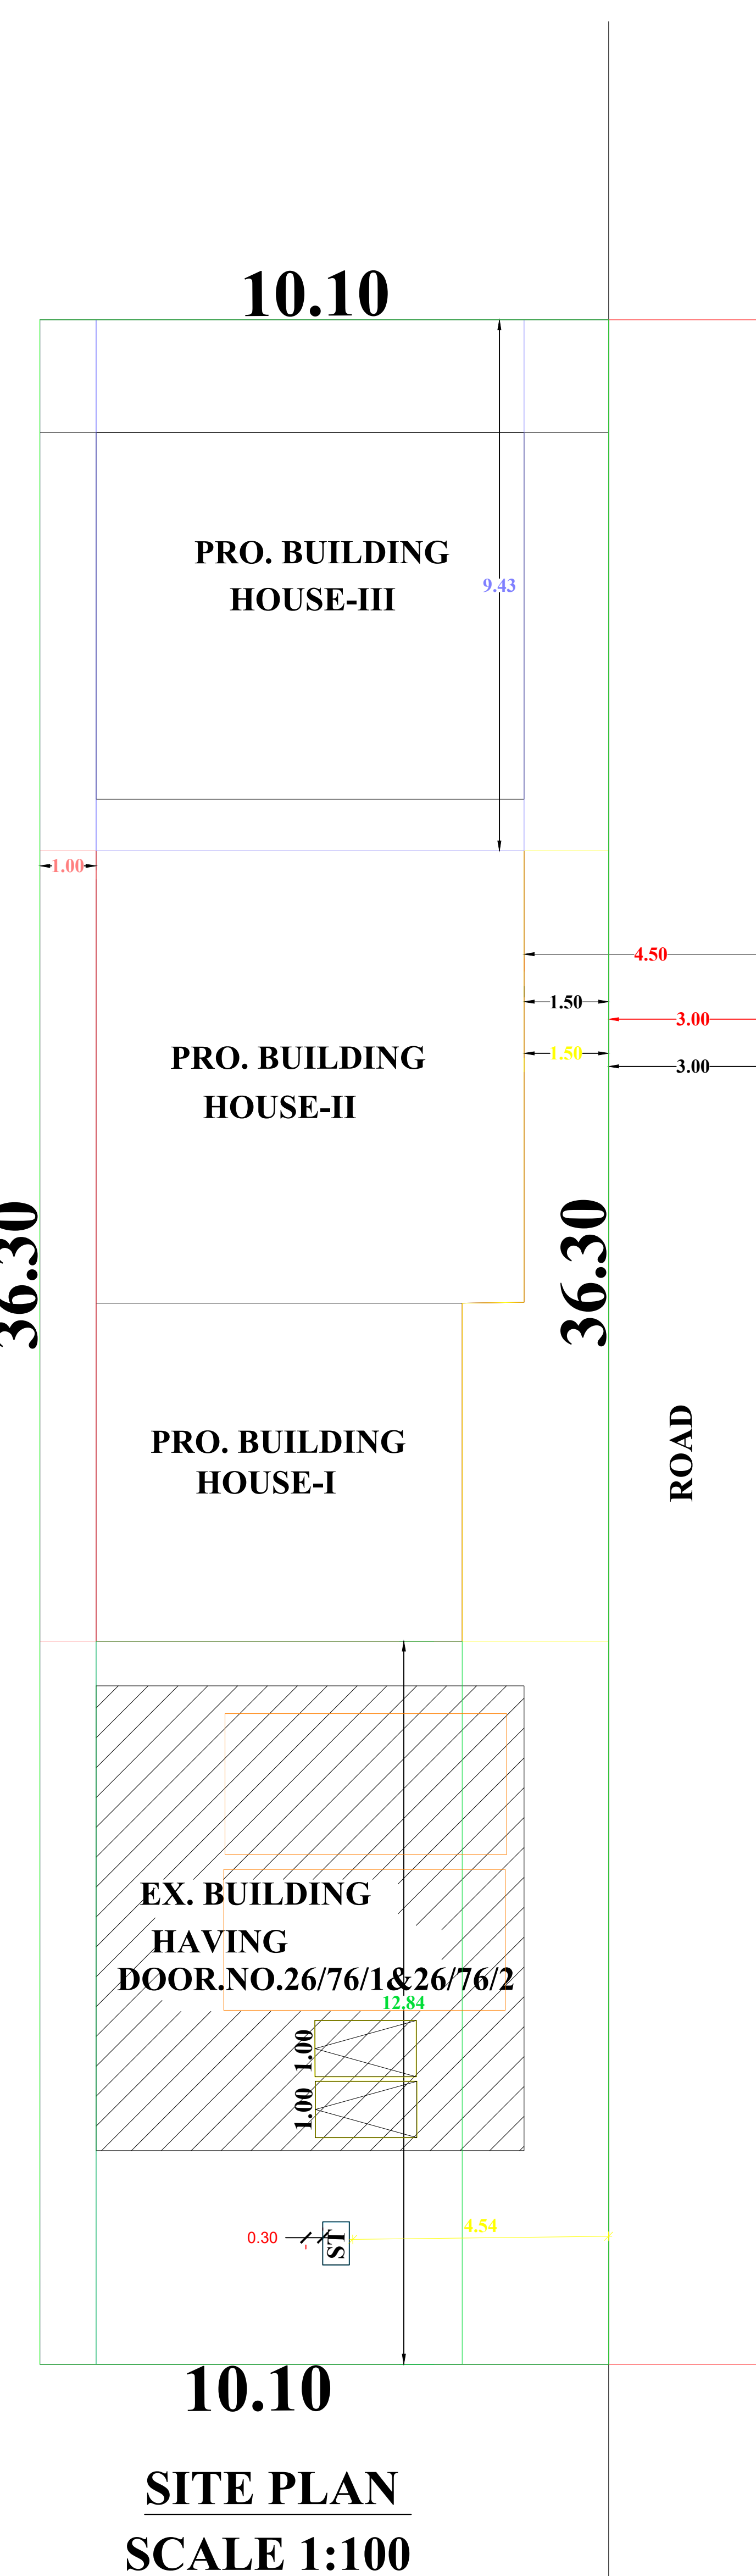
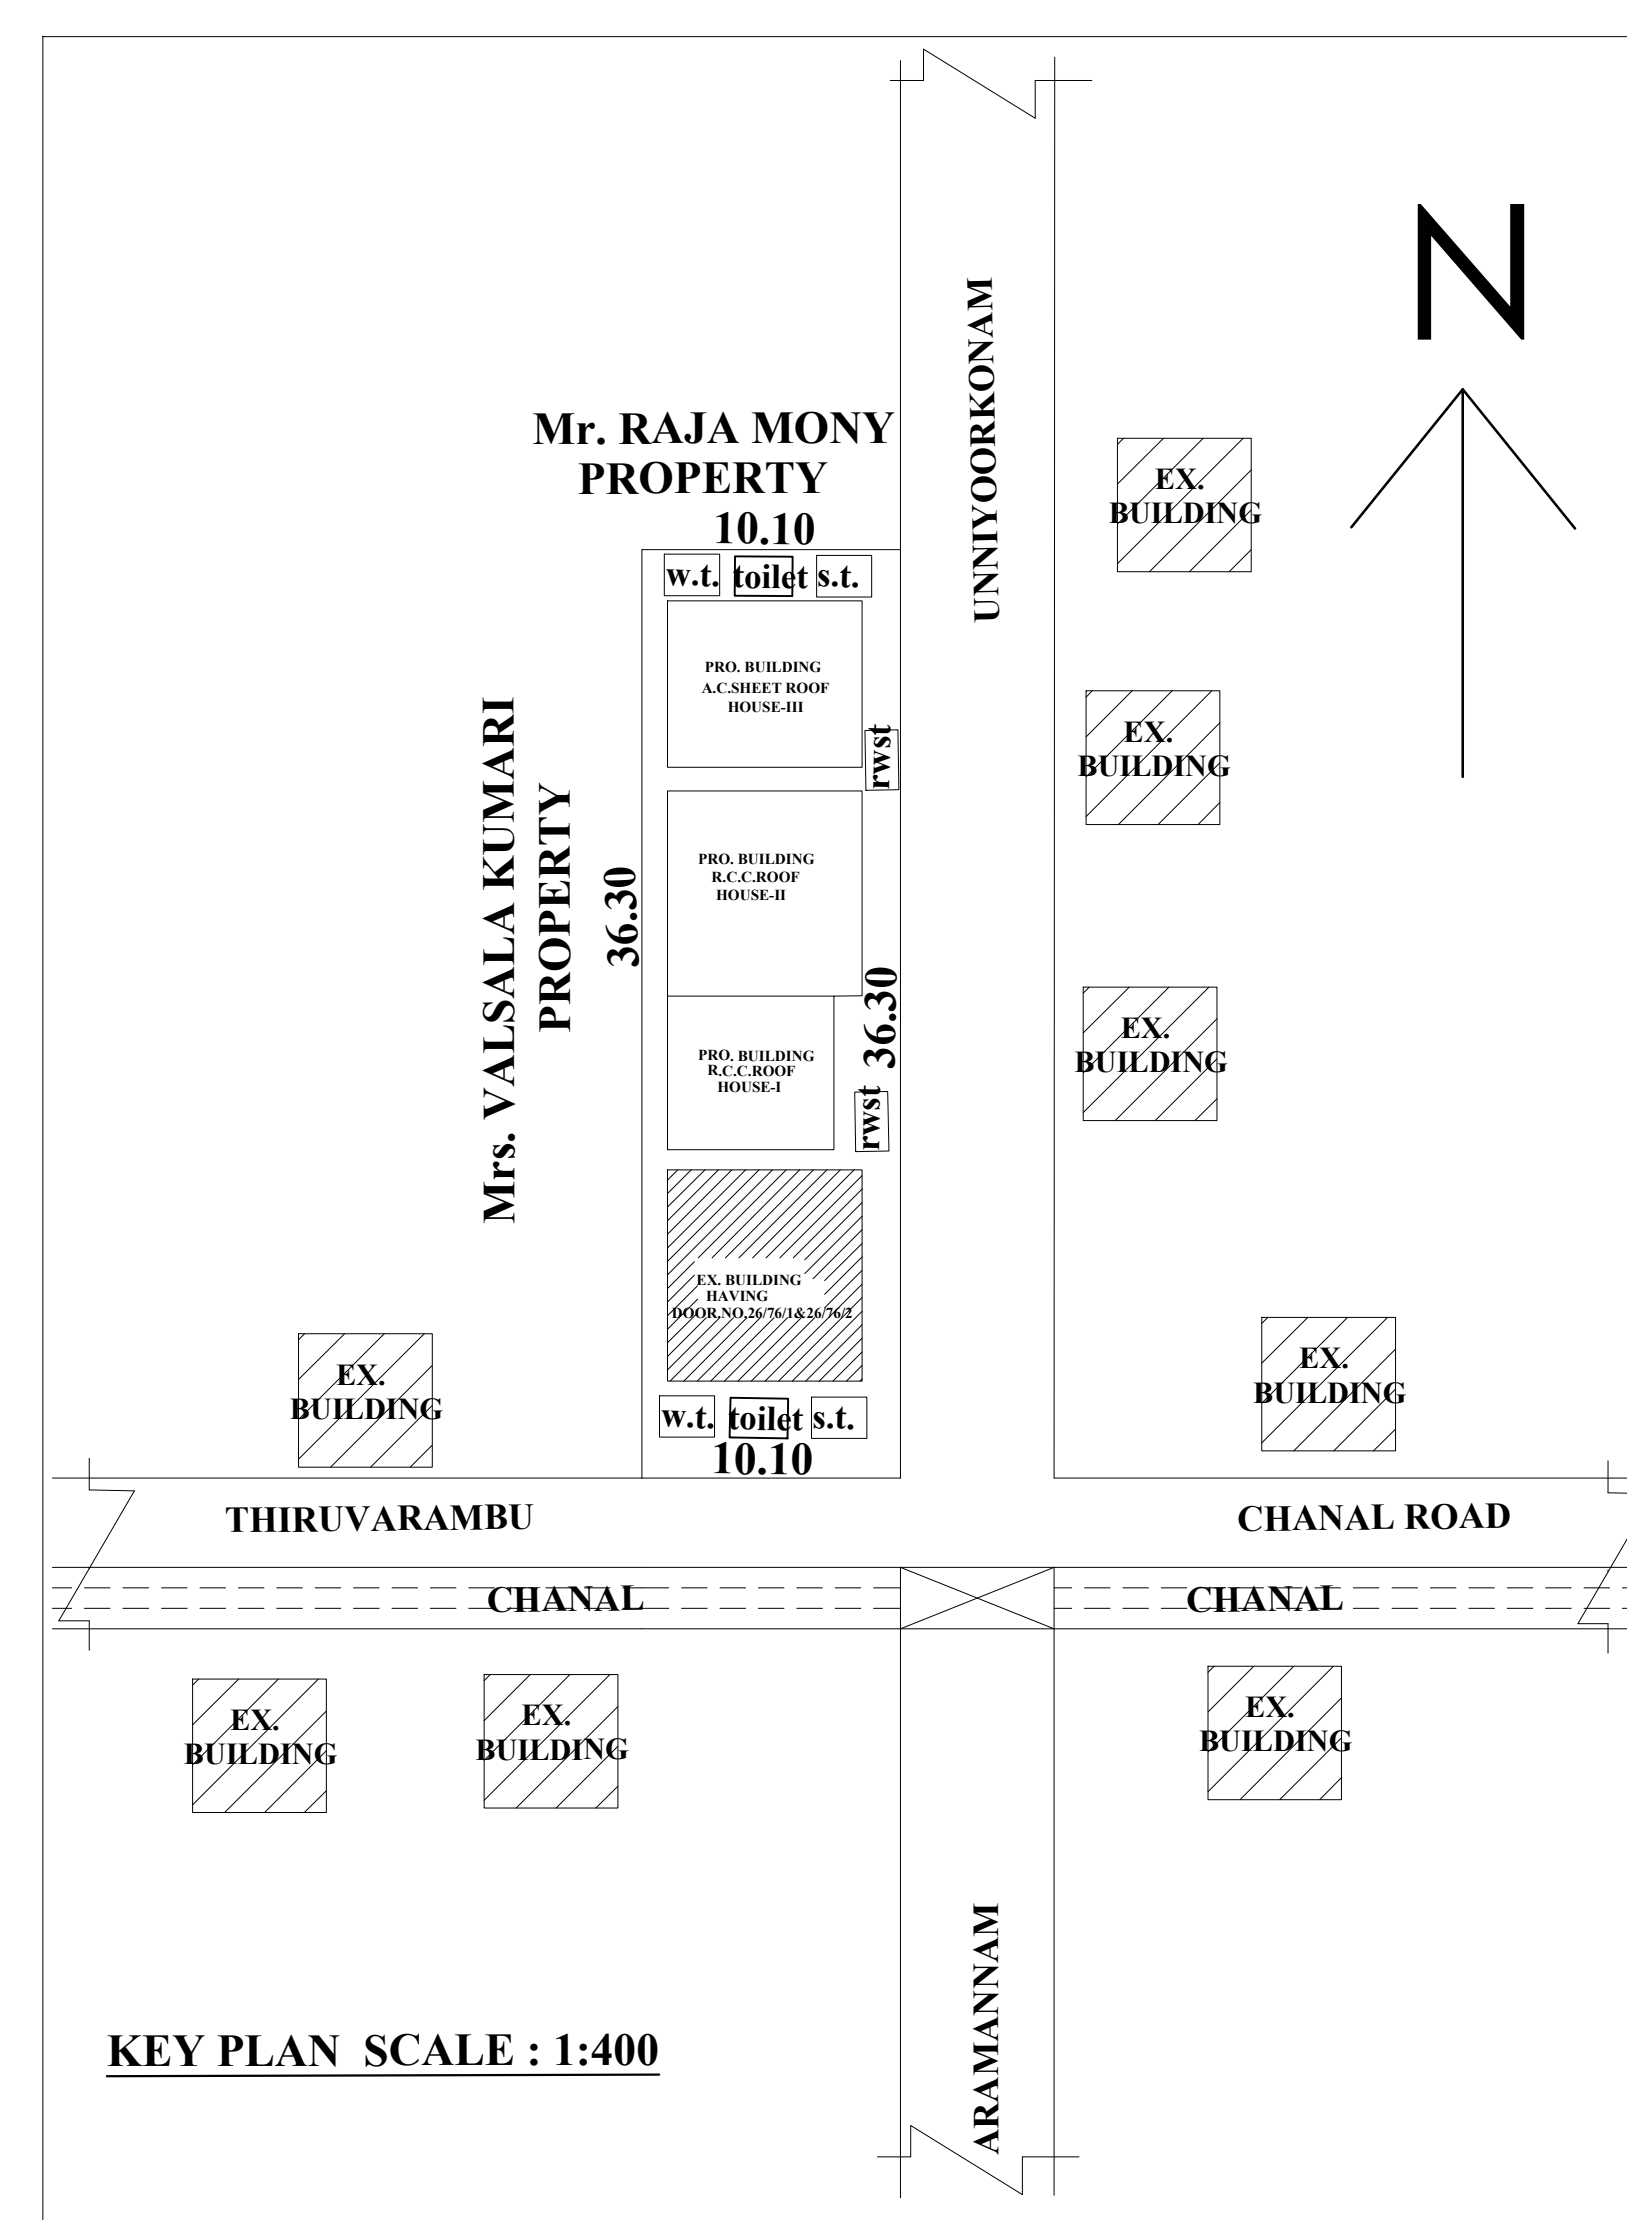


THIRUVATTAR TALUK, K.K.DISTRICT.

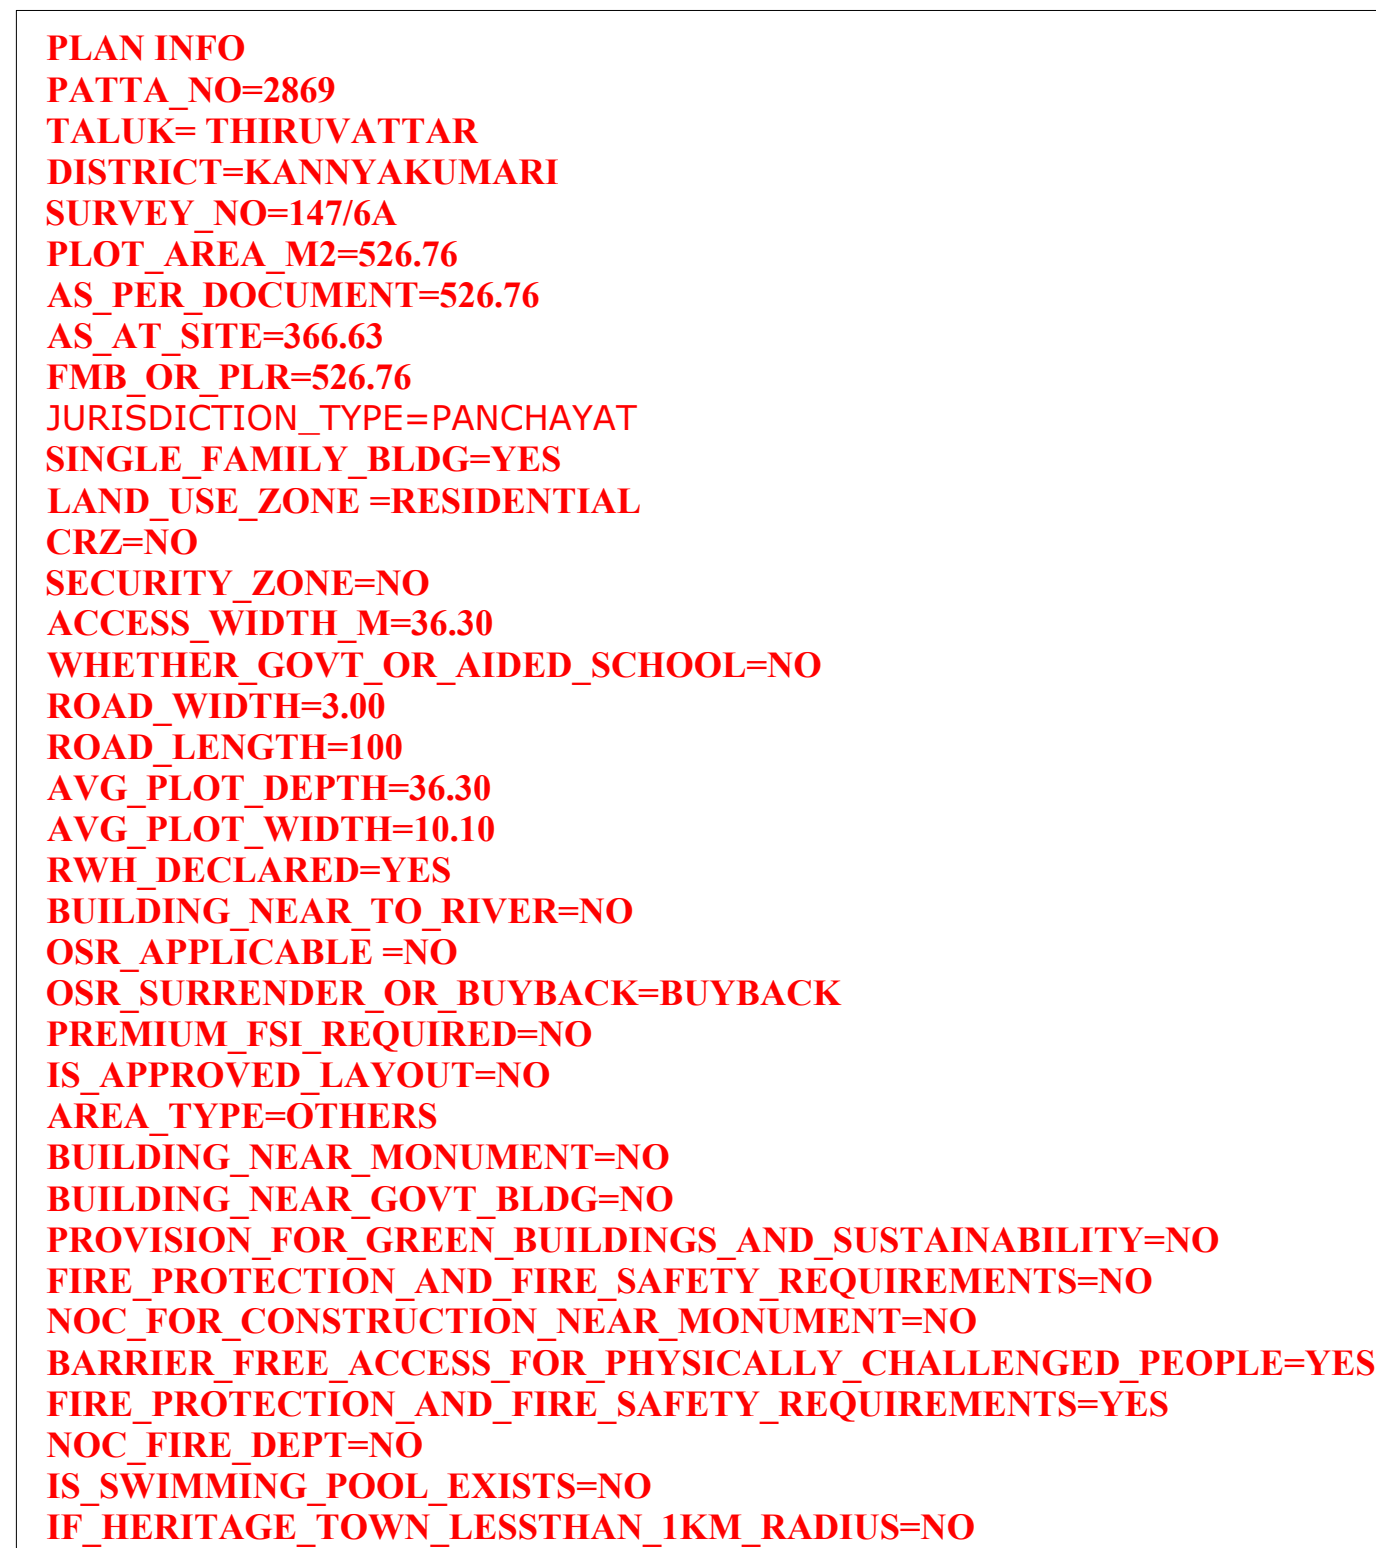

SCHEDULE OF JOINERIES :

DOOR: D: 1.00x2.00, D1:0.75X2.00
WINDOW:W3:1.50x1.50, W1:1.00X1.50
VENTILATOR:V:0.60x0.45

<u>COLOUR INDEX</u>	
ROAD & STREET	
PROPOSED	
EXISTING BUILDING	
BOUNDARY	

AREA OF THE SITE : 13.00CENT,526.76Sq.M.				
PROPOSED	PLINTH AREA		FLOOR AREA	
BUILDING DETAILS	Sq.M.	Sq.Ft.	Sq.M.	Sq.Ft.
HOUSE -I GROUND FLOOR R.C.C.ROOF	39.06	420.28	32.48	349.48
HOUSE -II GROUND FLOOR R.C.C.ROOF	68.09	732.64	55.09	592.76
HOUSE -III GROUND FLOOR A.C.SHEET ROOF	49.80	535.84	40.49	435.67
HOUSE-I, HOUSE-II, HOUSE-III TOTAL	156.95	1688.77	128.06	1377.91

EX. CONSTRUCTION AREA: 01.547CENT. NEW. CONSTRUCTION AREA: 03.873CENT. VACANT AREA : 07.580CENT. PLOT COVERAGE : (156.95/526.76)*100= 29.79%
--

SIGN OF OWNER:

SIGN OF REGISTERED ENGINEER:

