











PLAN SHOWING THE PROPOSED CONSTRUCTION OF R. C. C ROOF RESIDENTIAL BUILDING AT

PILAVILAI, KALLANKUZHI POST ON RE. SURVEY. NO : 263/2 OF KUMARANKUDI VILLAGE IN


VERKIZHAMBI TOWN PANCHAYAT, THIRUVATTAR TALUK, KANYAKUMARI DISTRICT

NAME OF OWNER : Mr. Y. VIJIL KUMAR

S/o. YESUDHAS

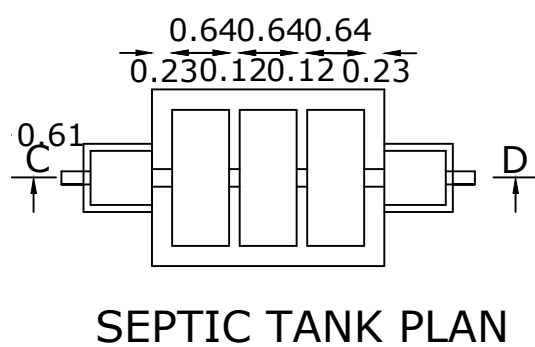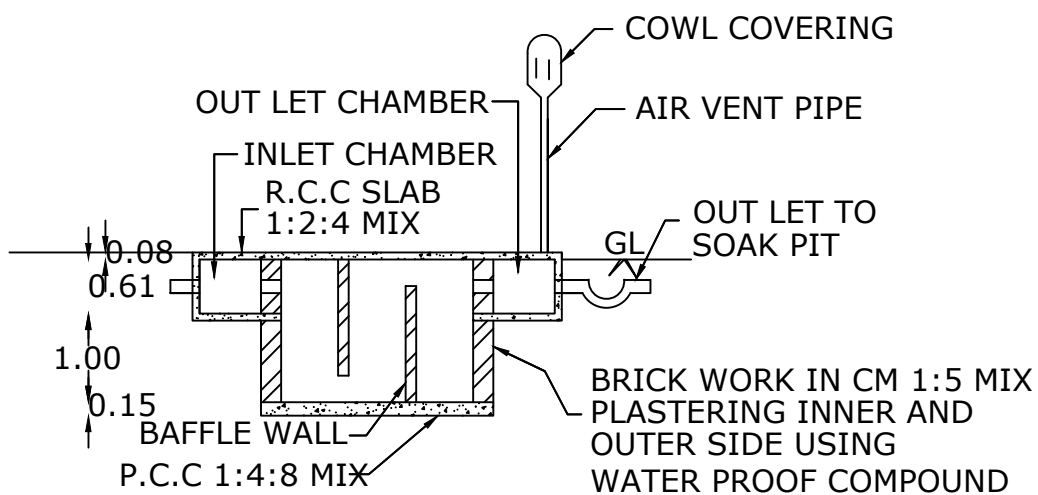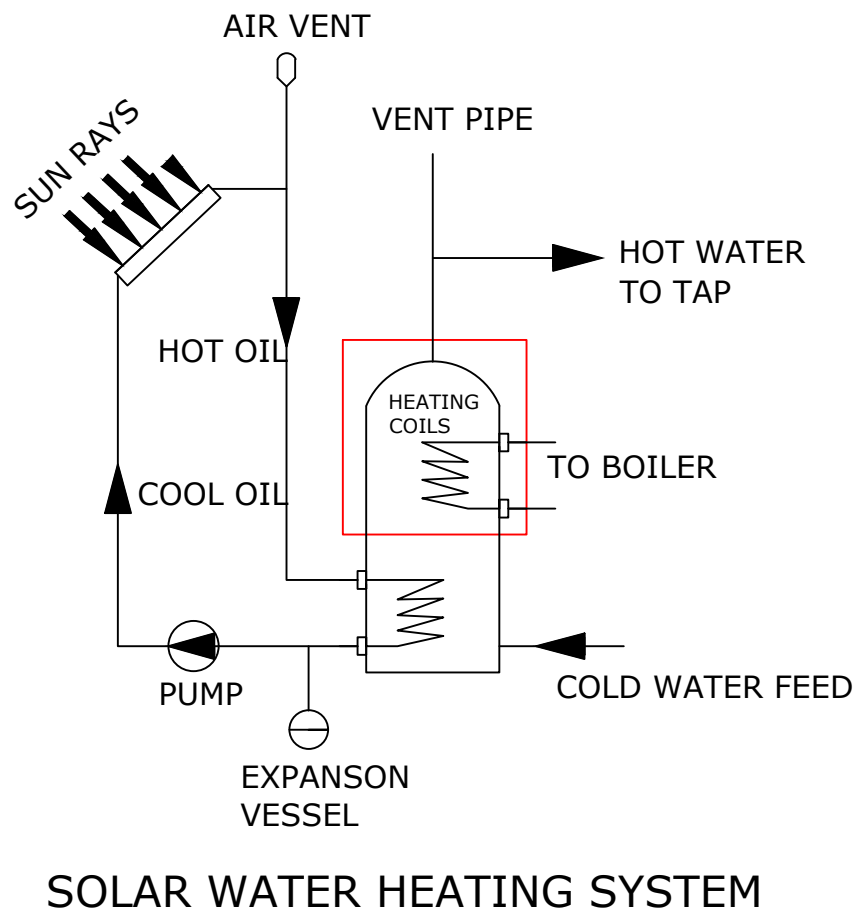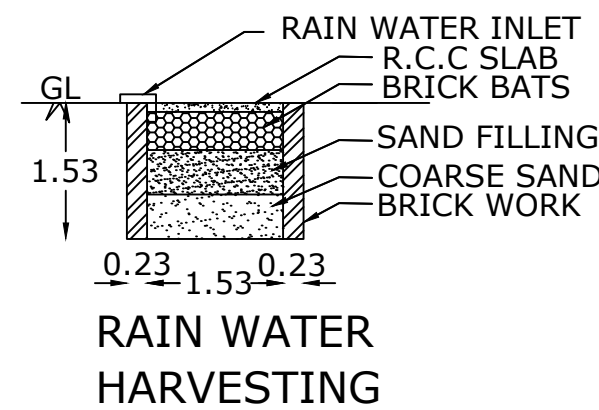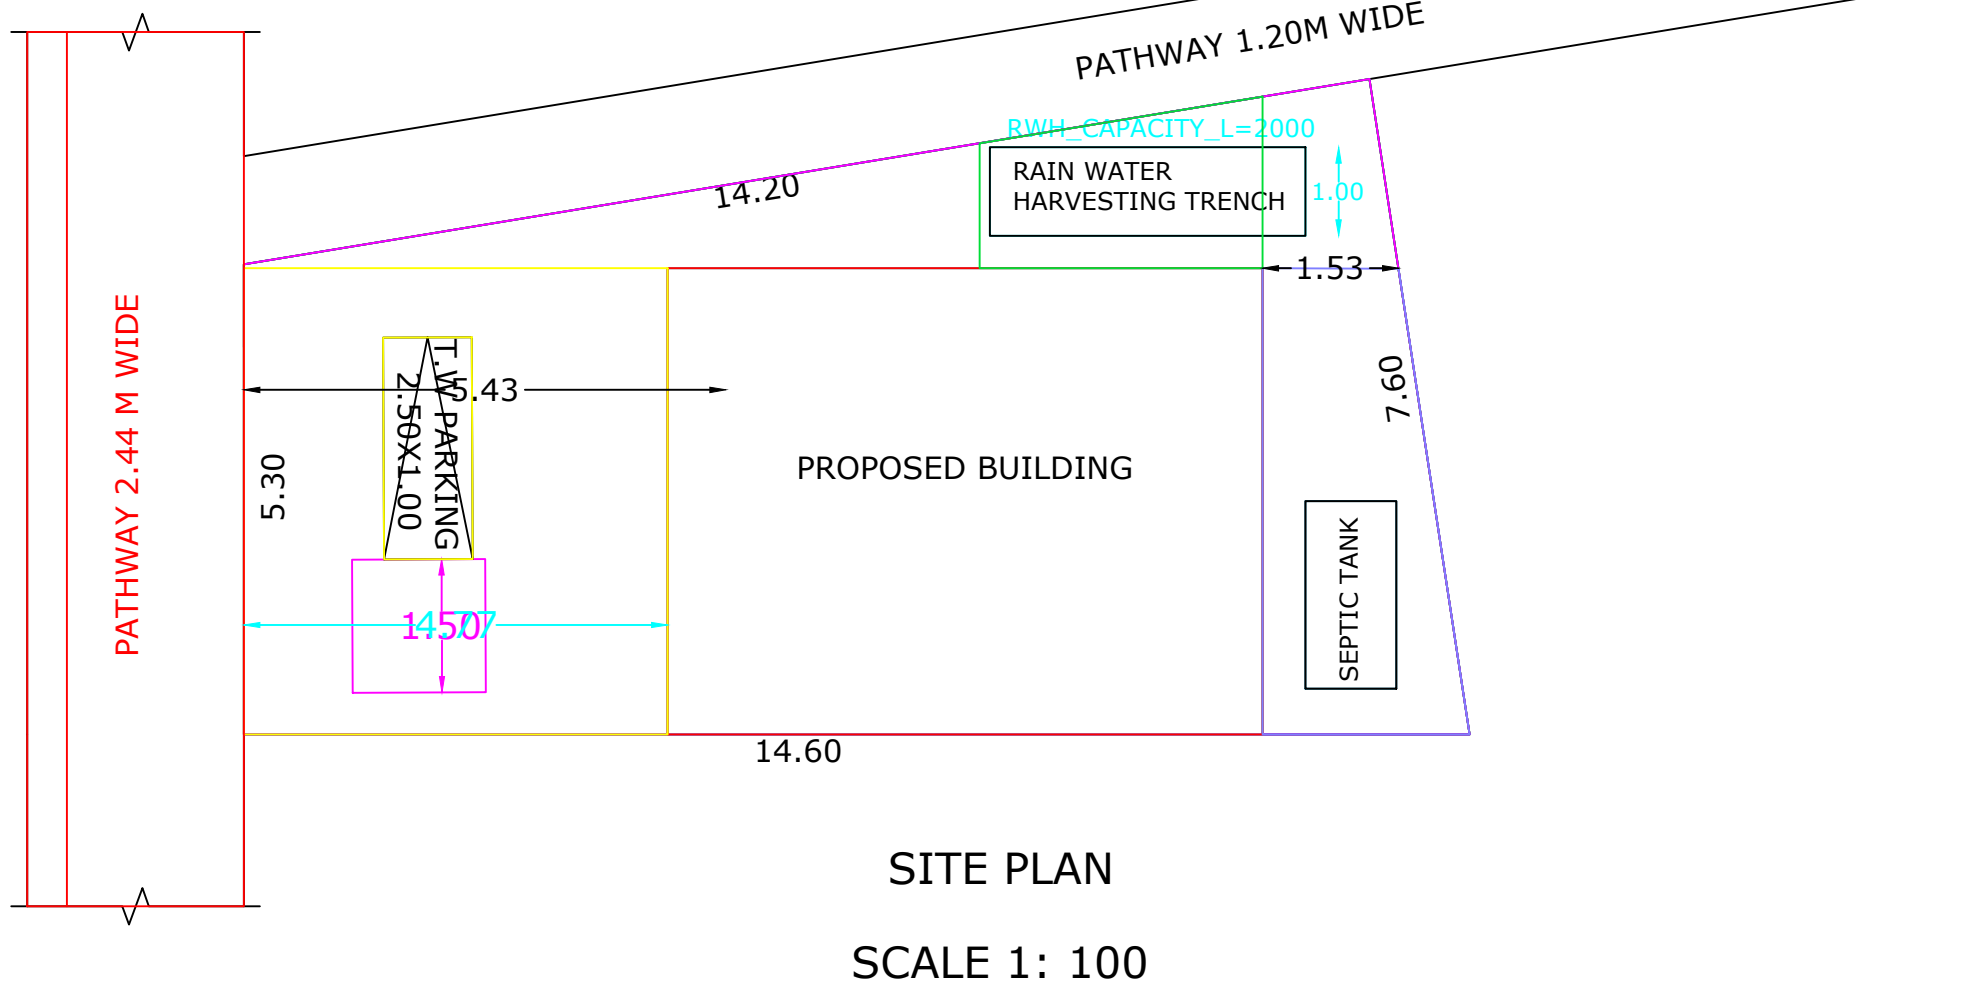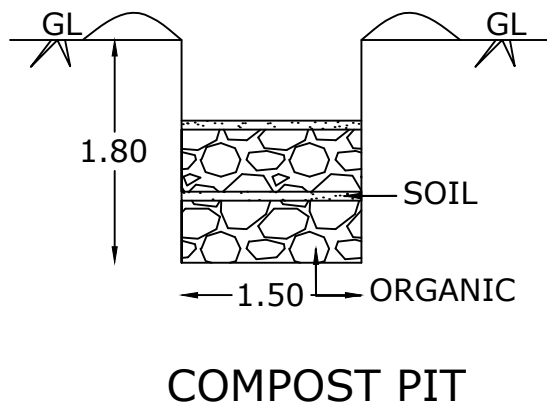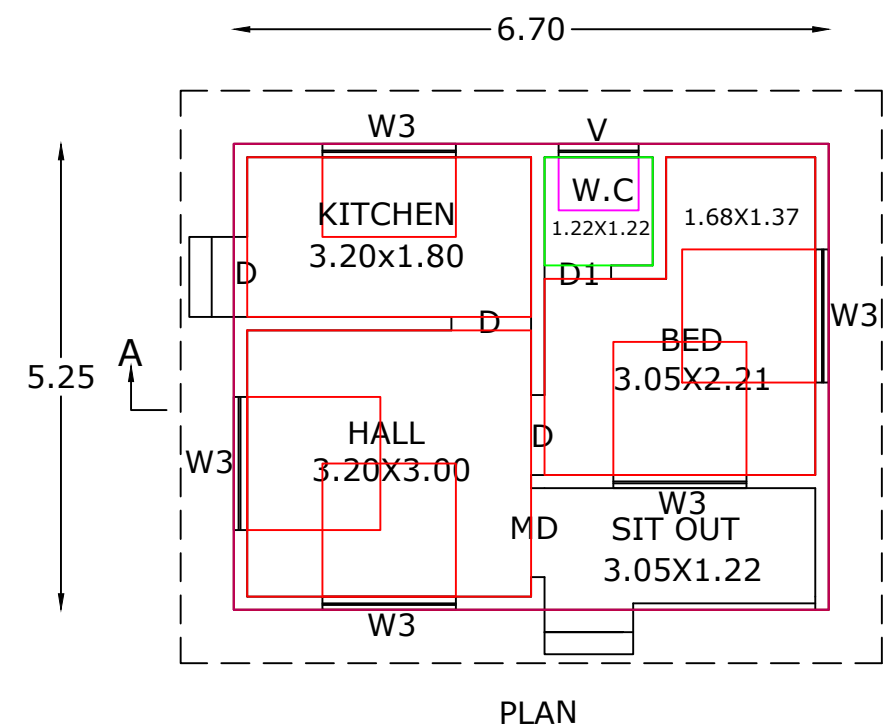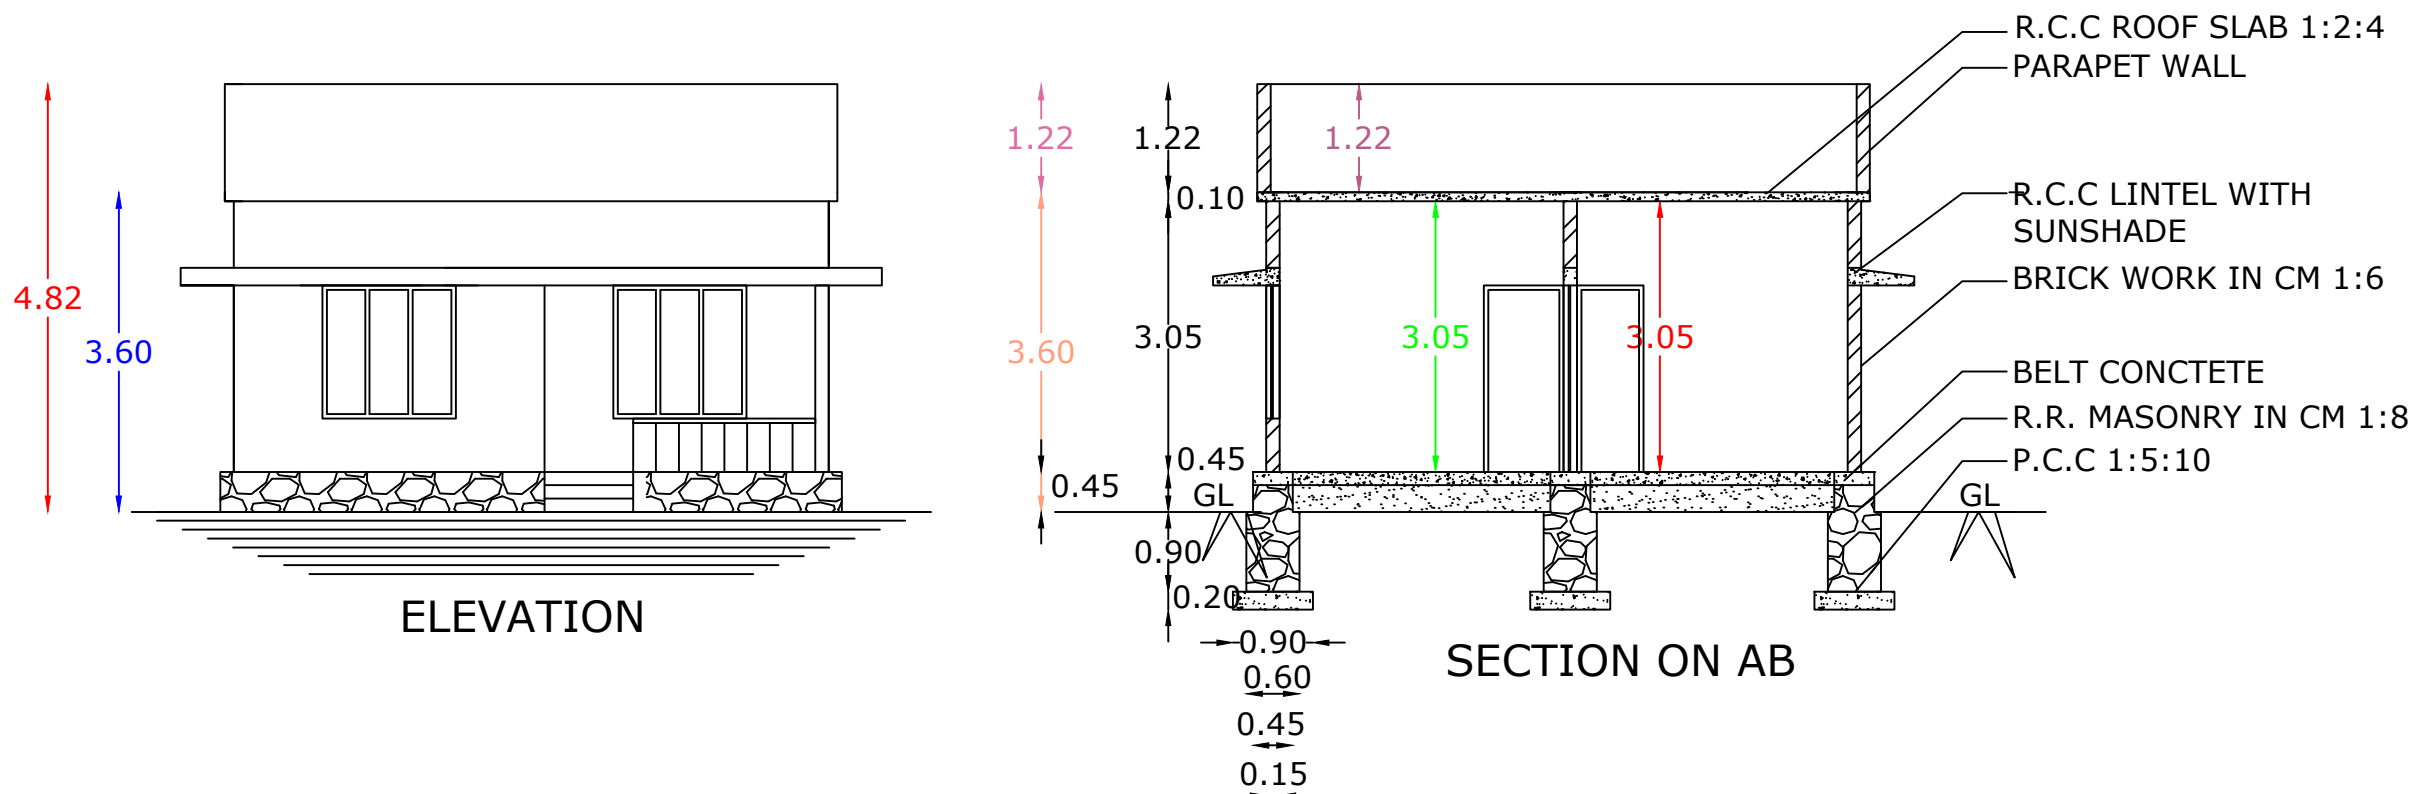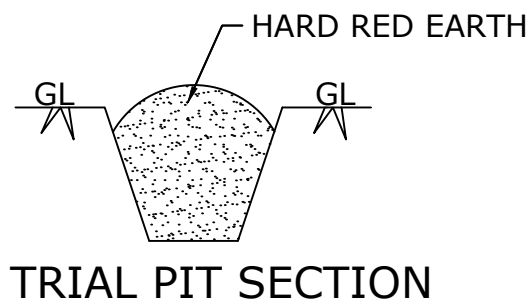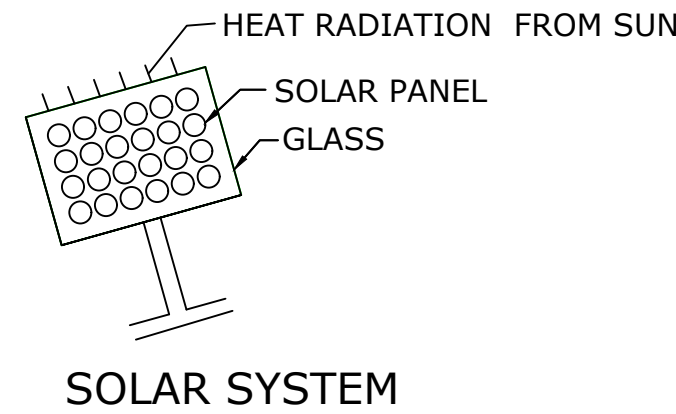

ALL DIMENSION ARE IN METRE
SCALE 1:100

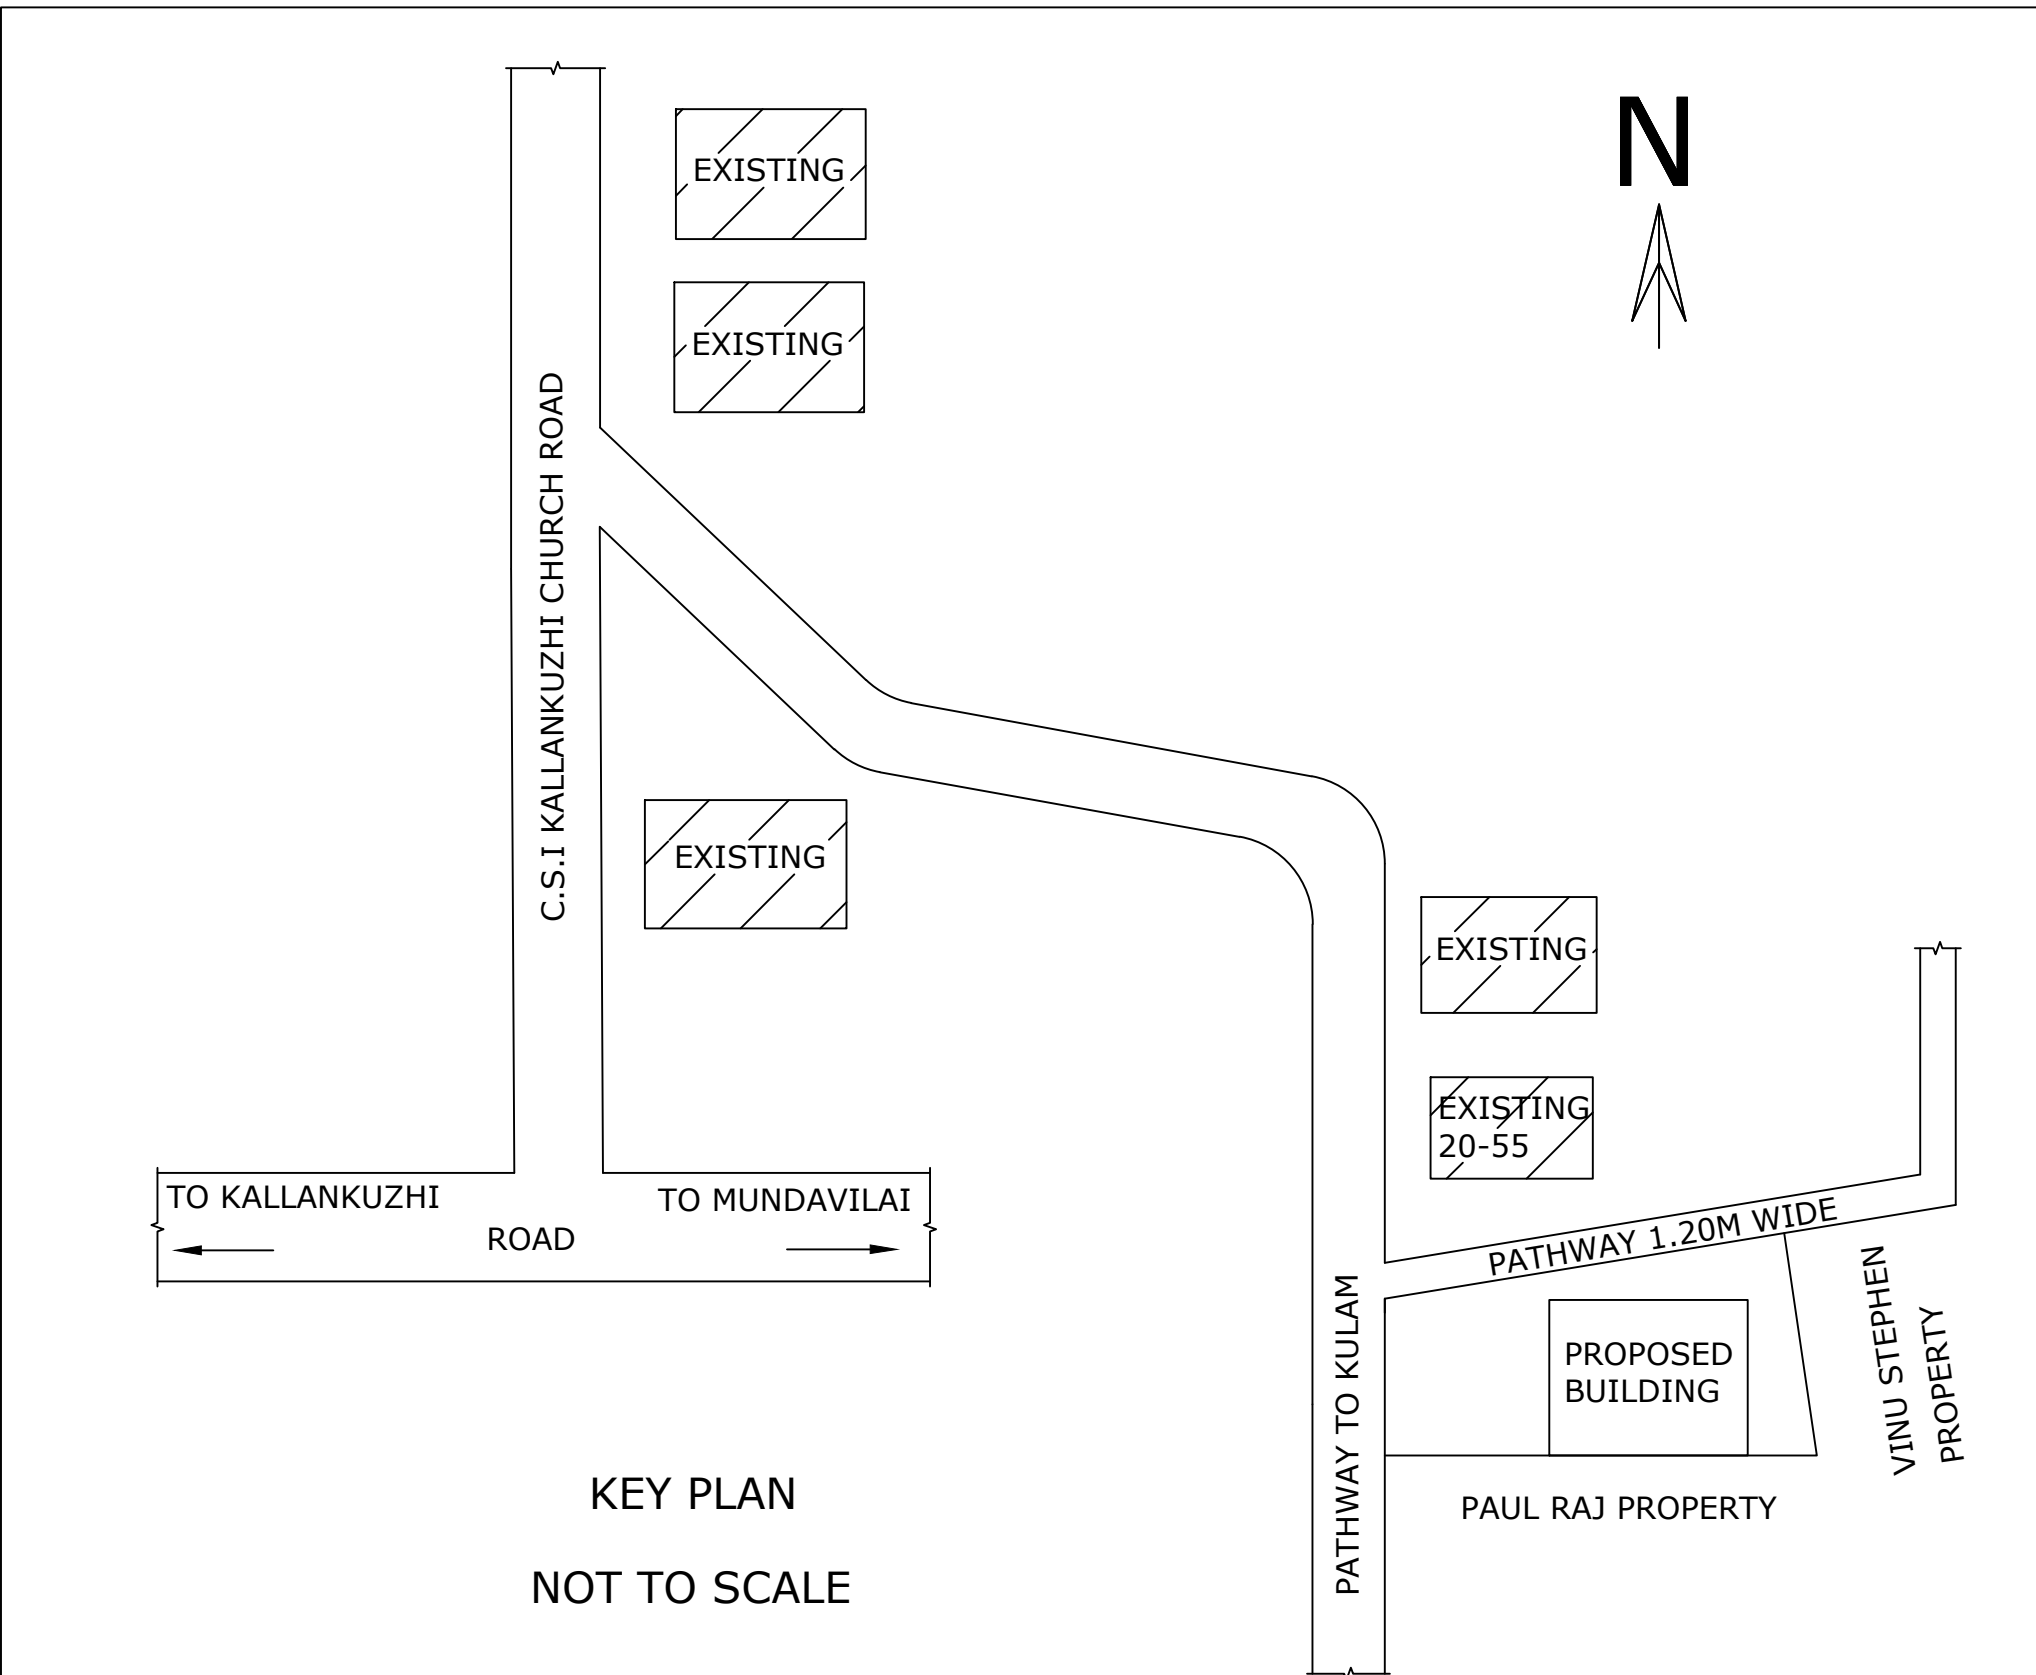

PLAN INFO
WATER_BODIES_BEYOND_15M=NO
RESERVE_FOREST_WOODED_LAND_BEYOND_150M=NO
BLDG_LENGTH_MORETHAN_10M=NO
BURIAL_PLACE_BEYOND_90M=NO
IS_SWIMMING_POOL_EXISTS=NO
CRZ=NO
SECURITY_ZONE=NO
SINGLE_FAMILY_BLDG=YES
RWH_DECLARED=YES
LAND_USE_ZONE=RESIDENTIAL
FIRE_PROTECTION_AND_FIRE_SAFETY_REQUIREMENTS=NO
JURISDICTION_TYPE=PANCHAYAT
OSR_APPLICABLE=NO
PREMIUM_FSI_REQUIRED=NO
IS_APPROVED_LAYOUT=YES
AREA_TYPE=OTHERS
IF_HERITAGE_TOWN_LESSTHAN_1KM_RADIUS=NO
PLOT_NO=NO
PLOT_AREA_M2=80.94
AS_AT_SITE=84.54
FMB_OR_PLR=80.94
AS_PER_DOCUMENT=80.94
ACCESS_WIDTH_M=14.60
ROAD_WIDTH=2.44
ROAD_LENGTH=150
MIN_PLOT_DEPTH=14.20
MIN_PLOT_WIDTH=5.30
AVG_PLOT_DEPTH=14.40
AVG_PLOT_WIDTH=6.45
PATTA_NO=2671
SURVEY_NO=263/2
VILLAGE=KUMARANKUDI
TALUK=THIRUVATTAR
DISTRICE=KANNIYAKUMARI

SITE BOUNDARY

PROP. BUILDING

ROAD, PATHWAY

EXIST. BUILDING

JOINERY DETAILS

MD	:	MASTER DOOR	:	1.00 X 2.13
D	:	DOOR	:	0.90 X 2.10
D1	:	DOOR	:	0.75 X 2.10
W3	:	WINDOW	:	1.50 X 1.50
W2	:	WINDOW	:	0.90 X 1.50
KW3	:	KITCHEN WINDOW	:	1.50 X 0.90
V	:	VENTILATOR	:	0.90X 0.60

REFERENCE

PLINTH AREA : 35.18 M², 378.67 SQ.FT

FLOOR AREA : 29.61 M², 318.72 SQ.FT

FSI = 0.43

PLOT COVERAGE = 43.46%

AREA OF SITE : 263/2

2.000 CENTS, 80.94 M², 871.23 SQ.FT

VACANT AREA : 45.76 M², 492.56 SQ.FT



SIGNATURE OF OWNER

ENGINEER