



PLAN SHOWING THE PROPOSED CONSTRUCTION OF RESIDENTIAL BUILDING IN R.S.NO :184/24 (PATTA NO : 5975) OF BOOTHAPANDY VILLAGE, SIVAPURAM, BOOTHAPANDY, BOOTHAPANDY TOWN PANCHAYAT, THOVALAI TALUK,KANYAKUMARI DISTRICT.


NAME OF OWNER: Mr.M.SUBASH, S/o.Mr.KRISHNAPILLAI ALIAS MOHAN.

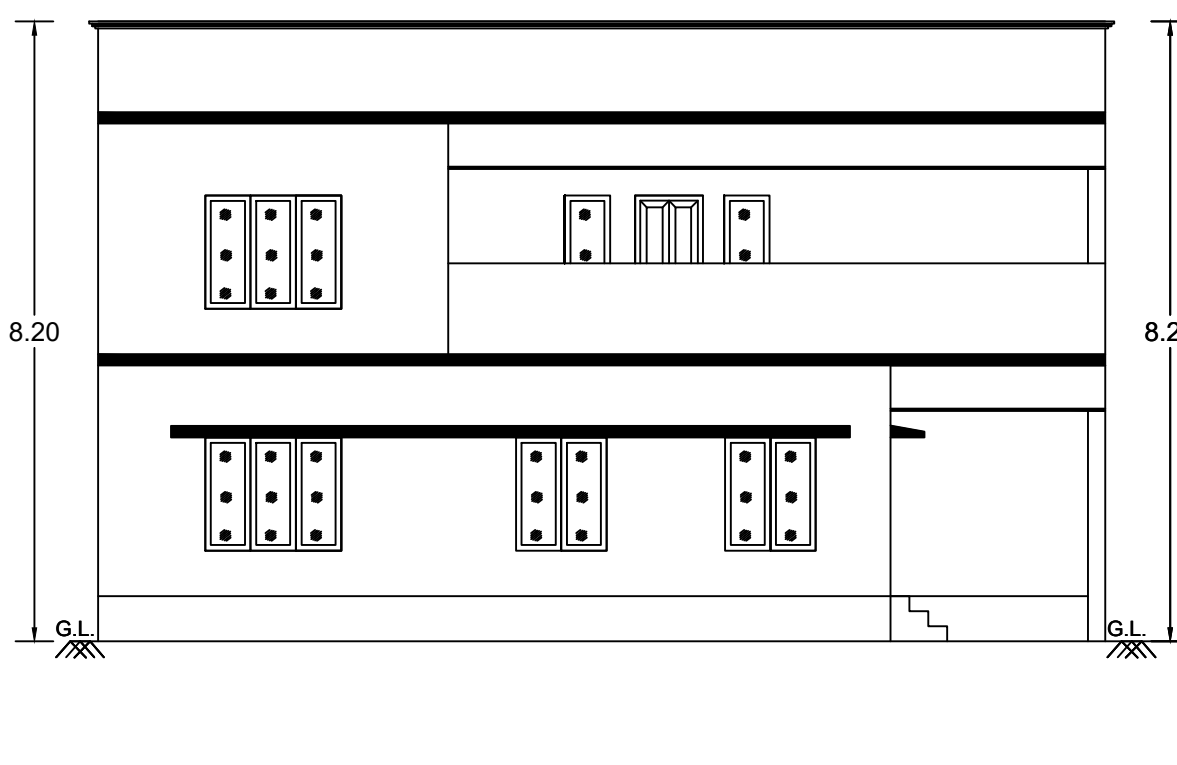


ELEVATION

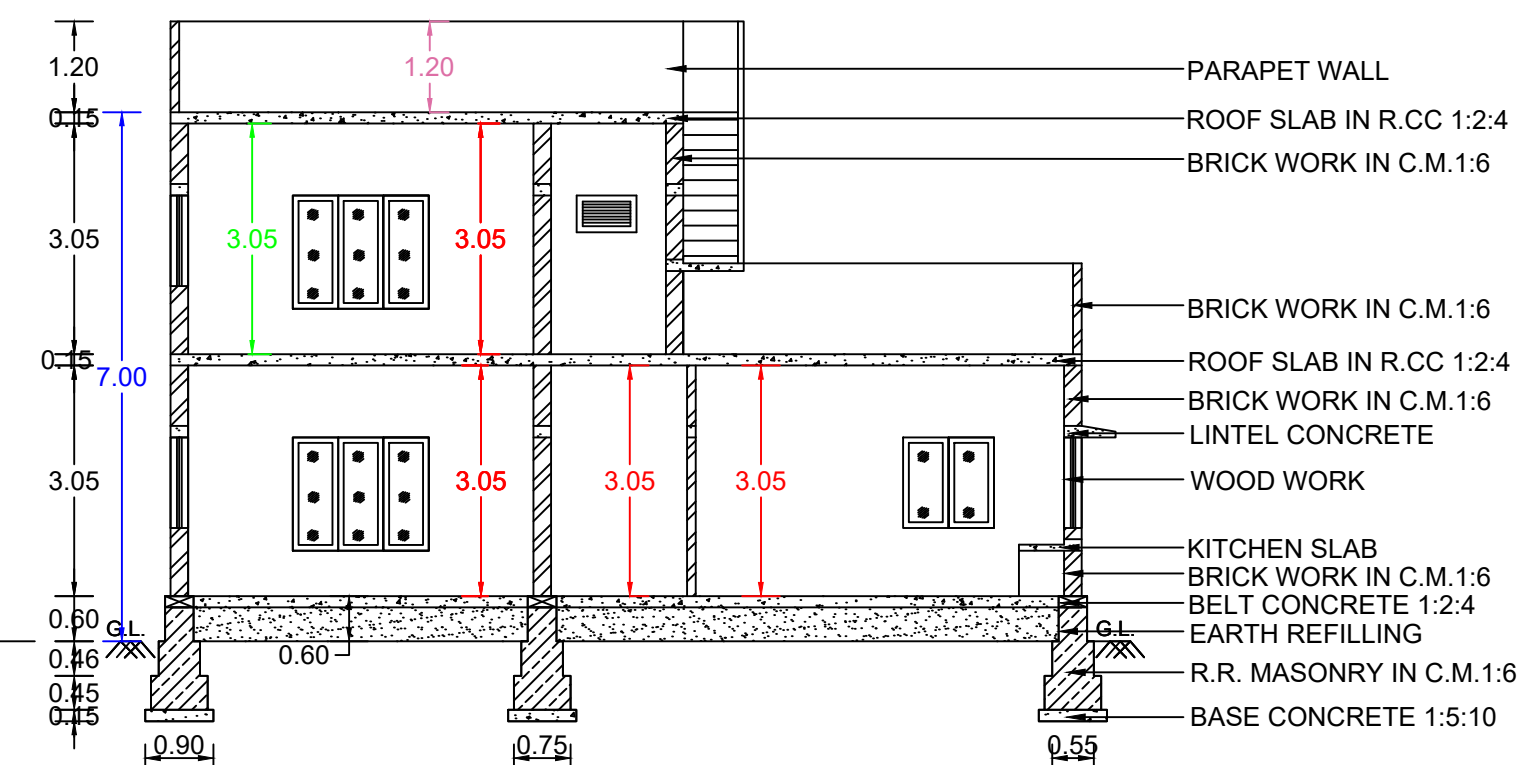


SECTION ON 'AB'

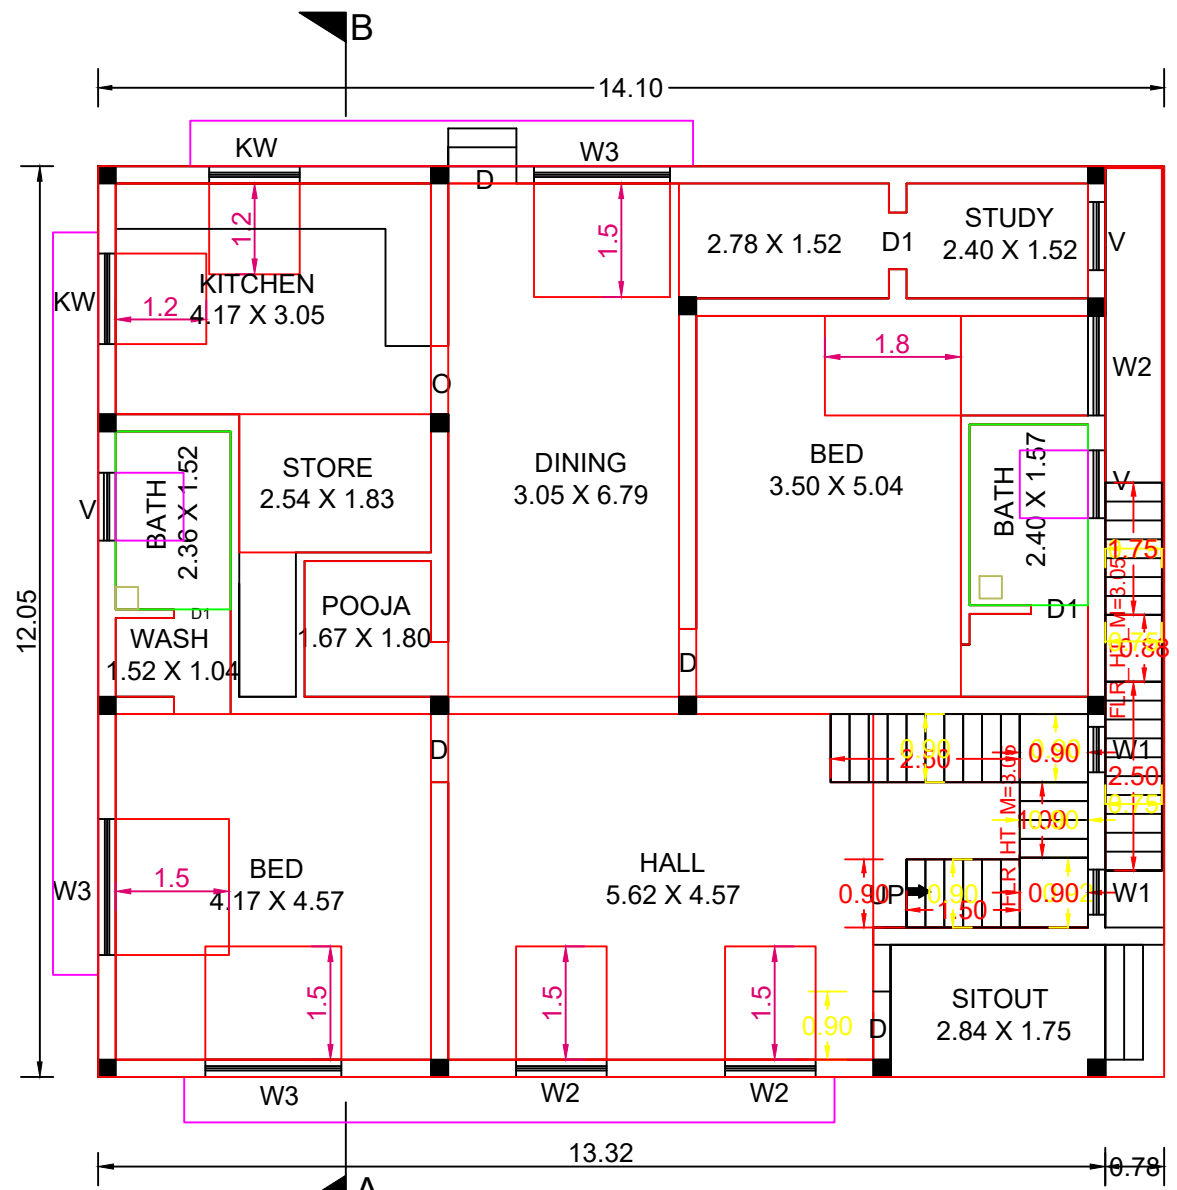


GROUND FLOOR PLAN

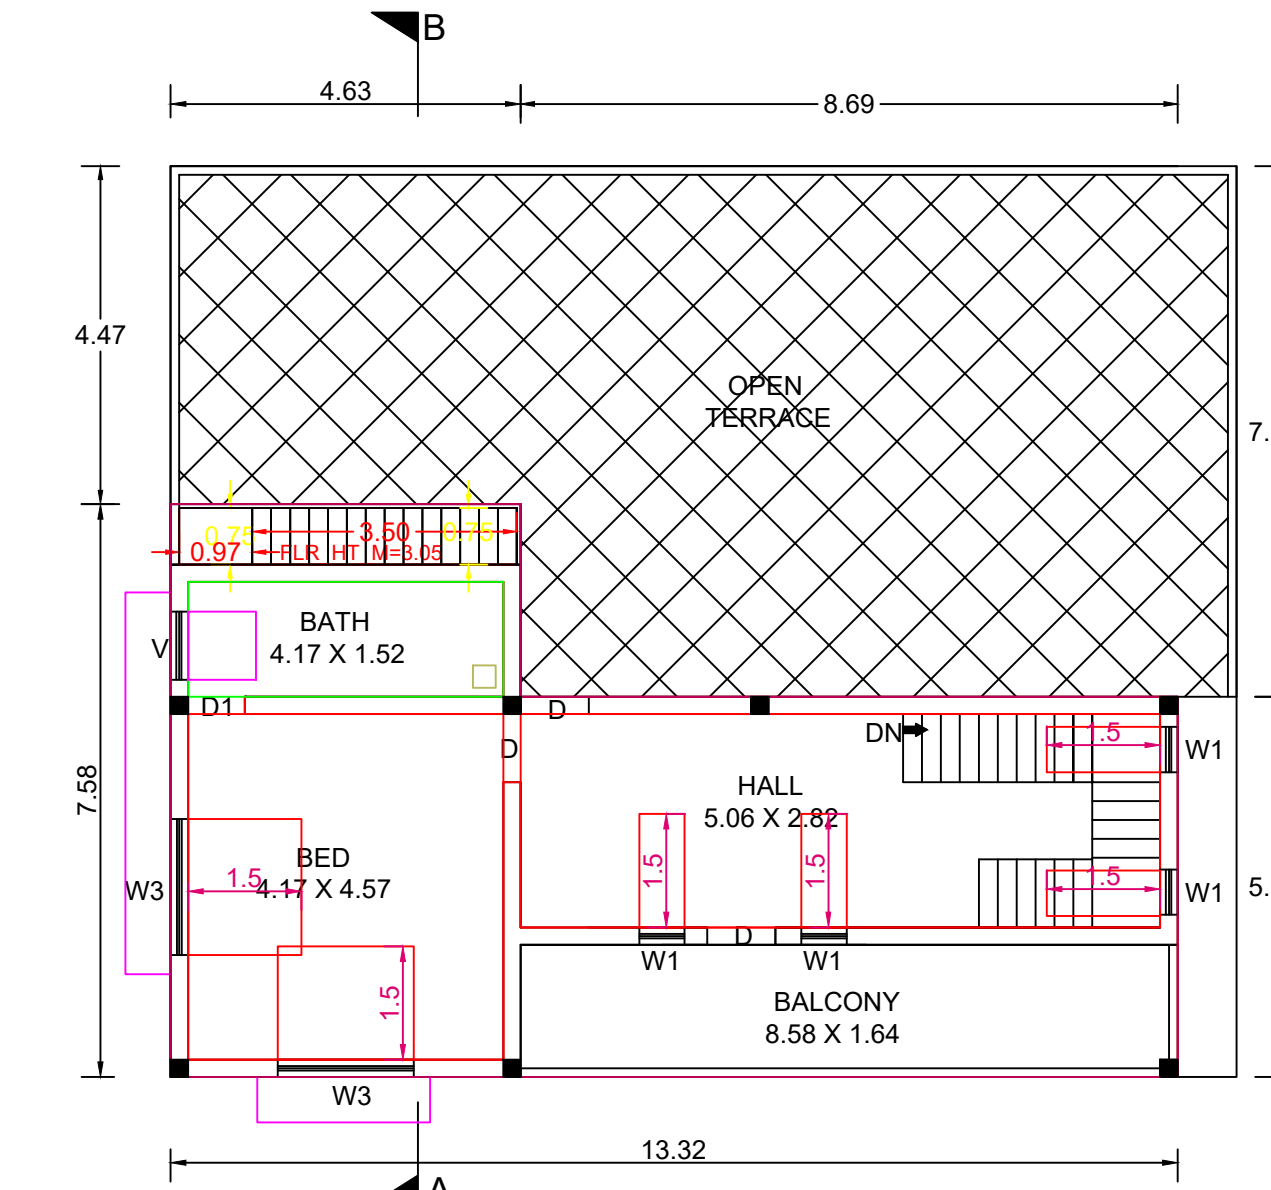


FIRST FLOOR PLAN

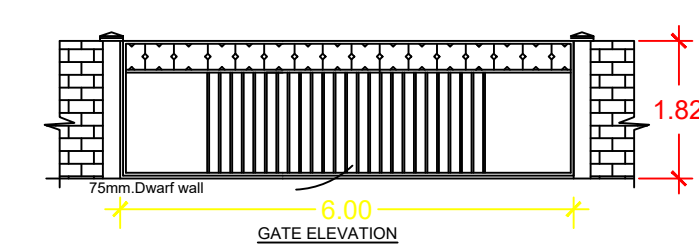


GATE ELEVATION

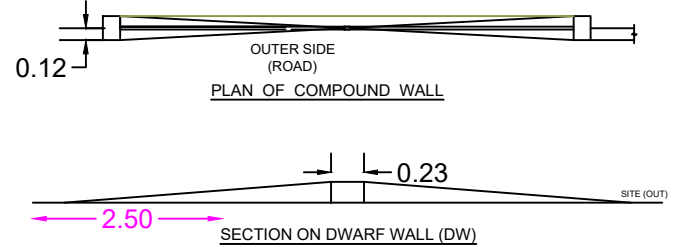


PLAN OF COMPOUND WALL

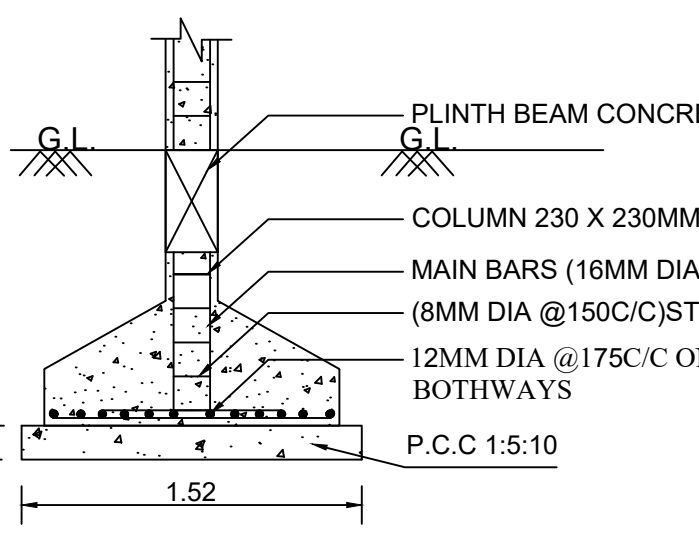


COLUMN FOOTING
(AS PER DESIGNING SIZE WILL BE CHANGE)

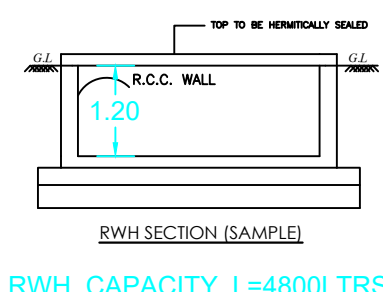


RWH_CAPACITY_L=4800LTRS

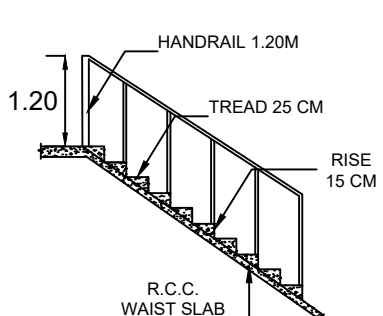


STAIRCASE DETAILS
Not to scale

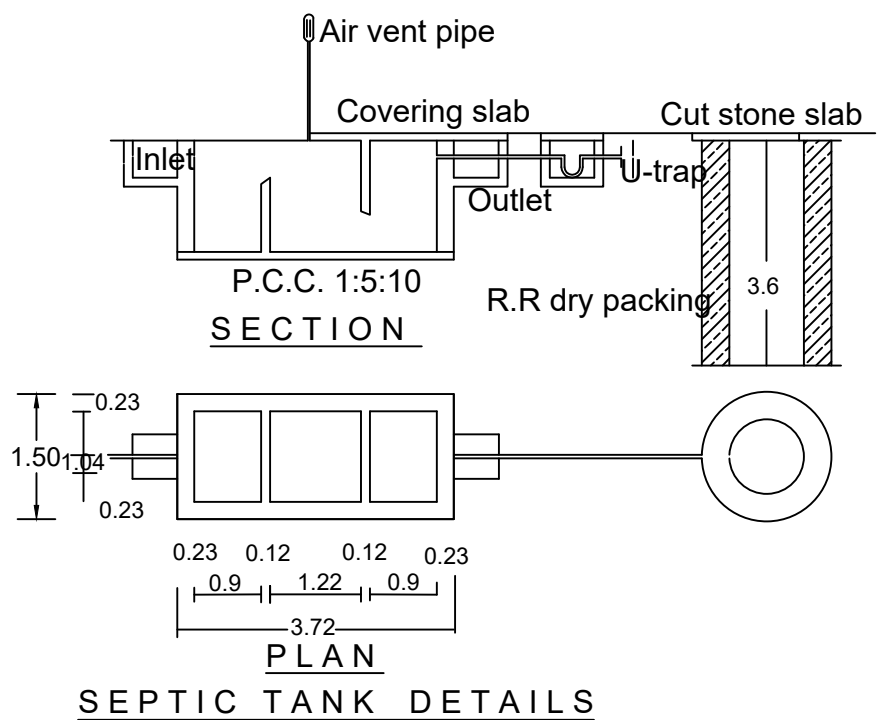


SEPTIC TANK DETAILS

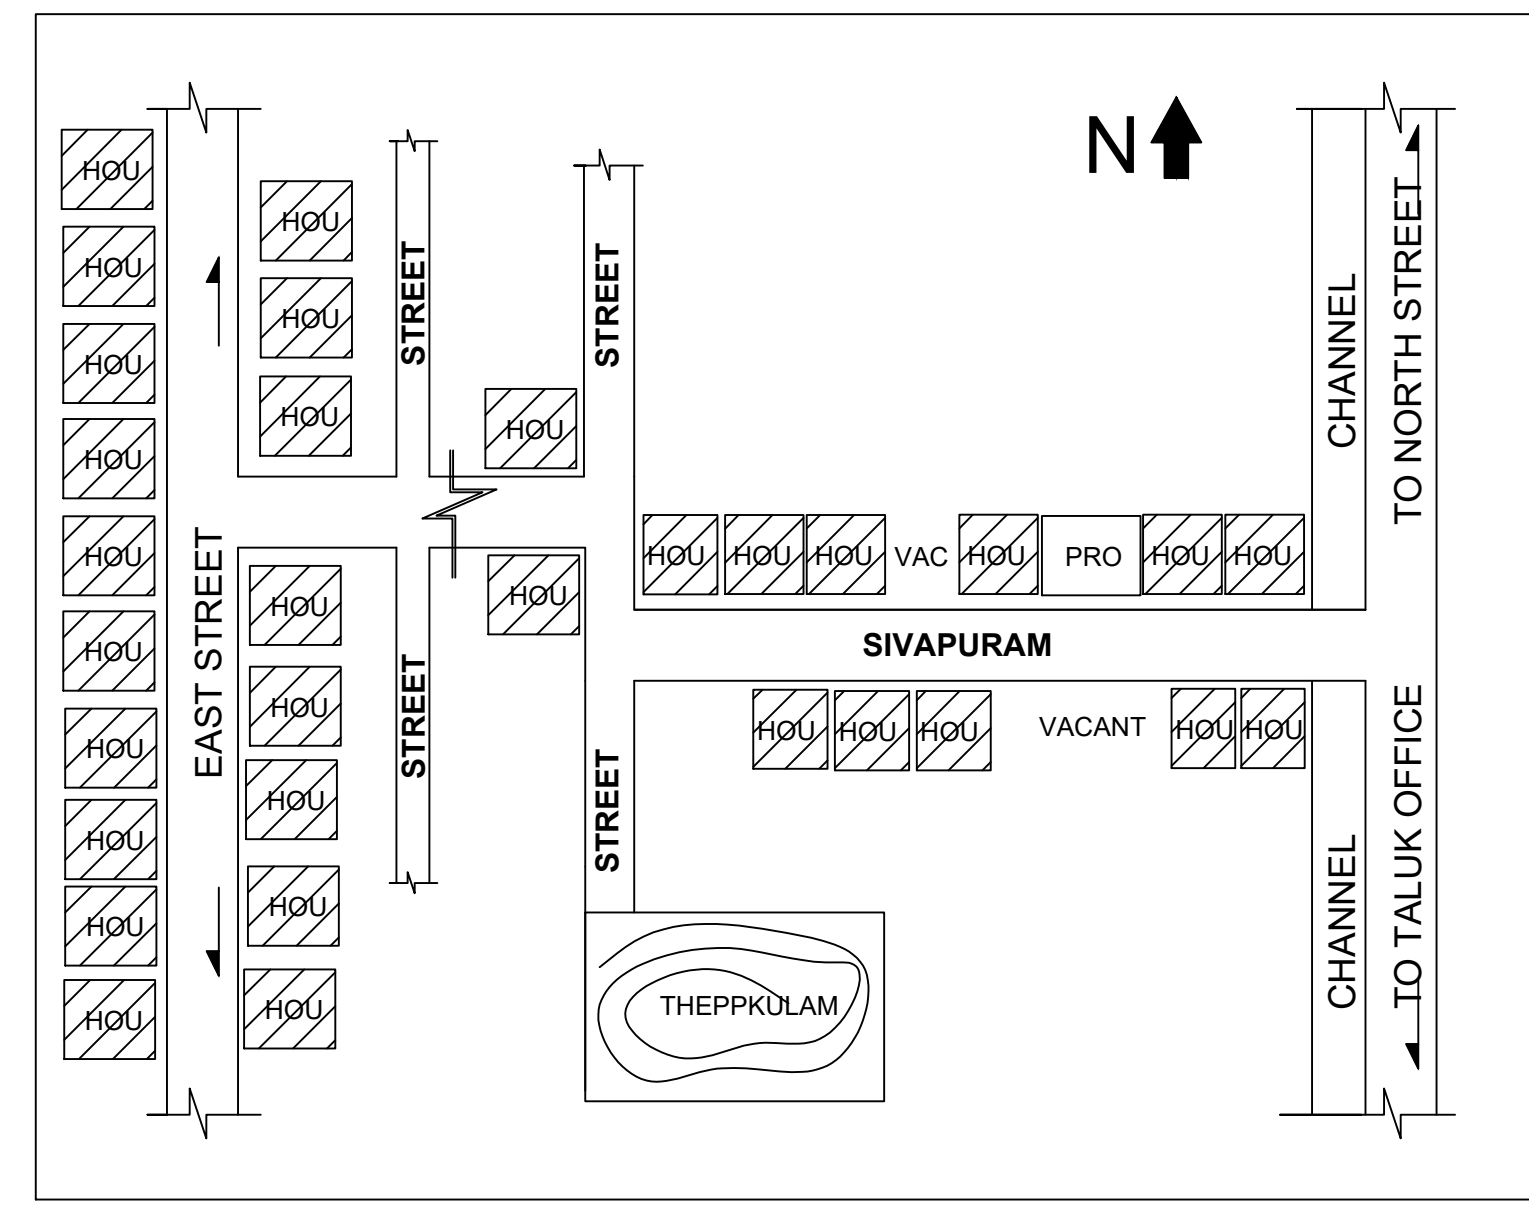

KEY PLAN

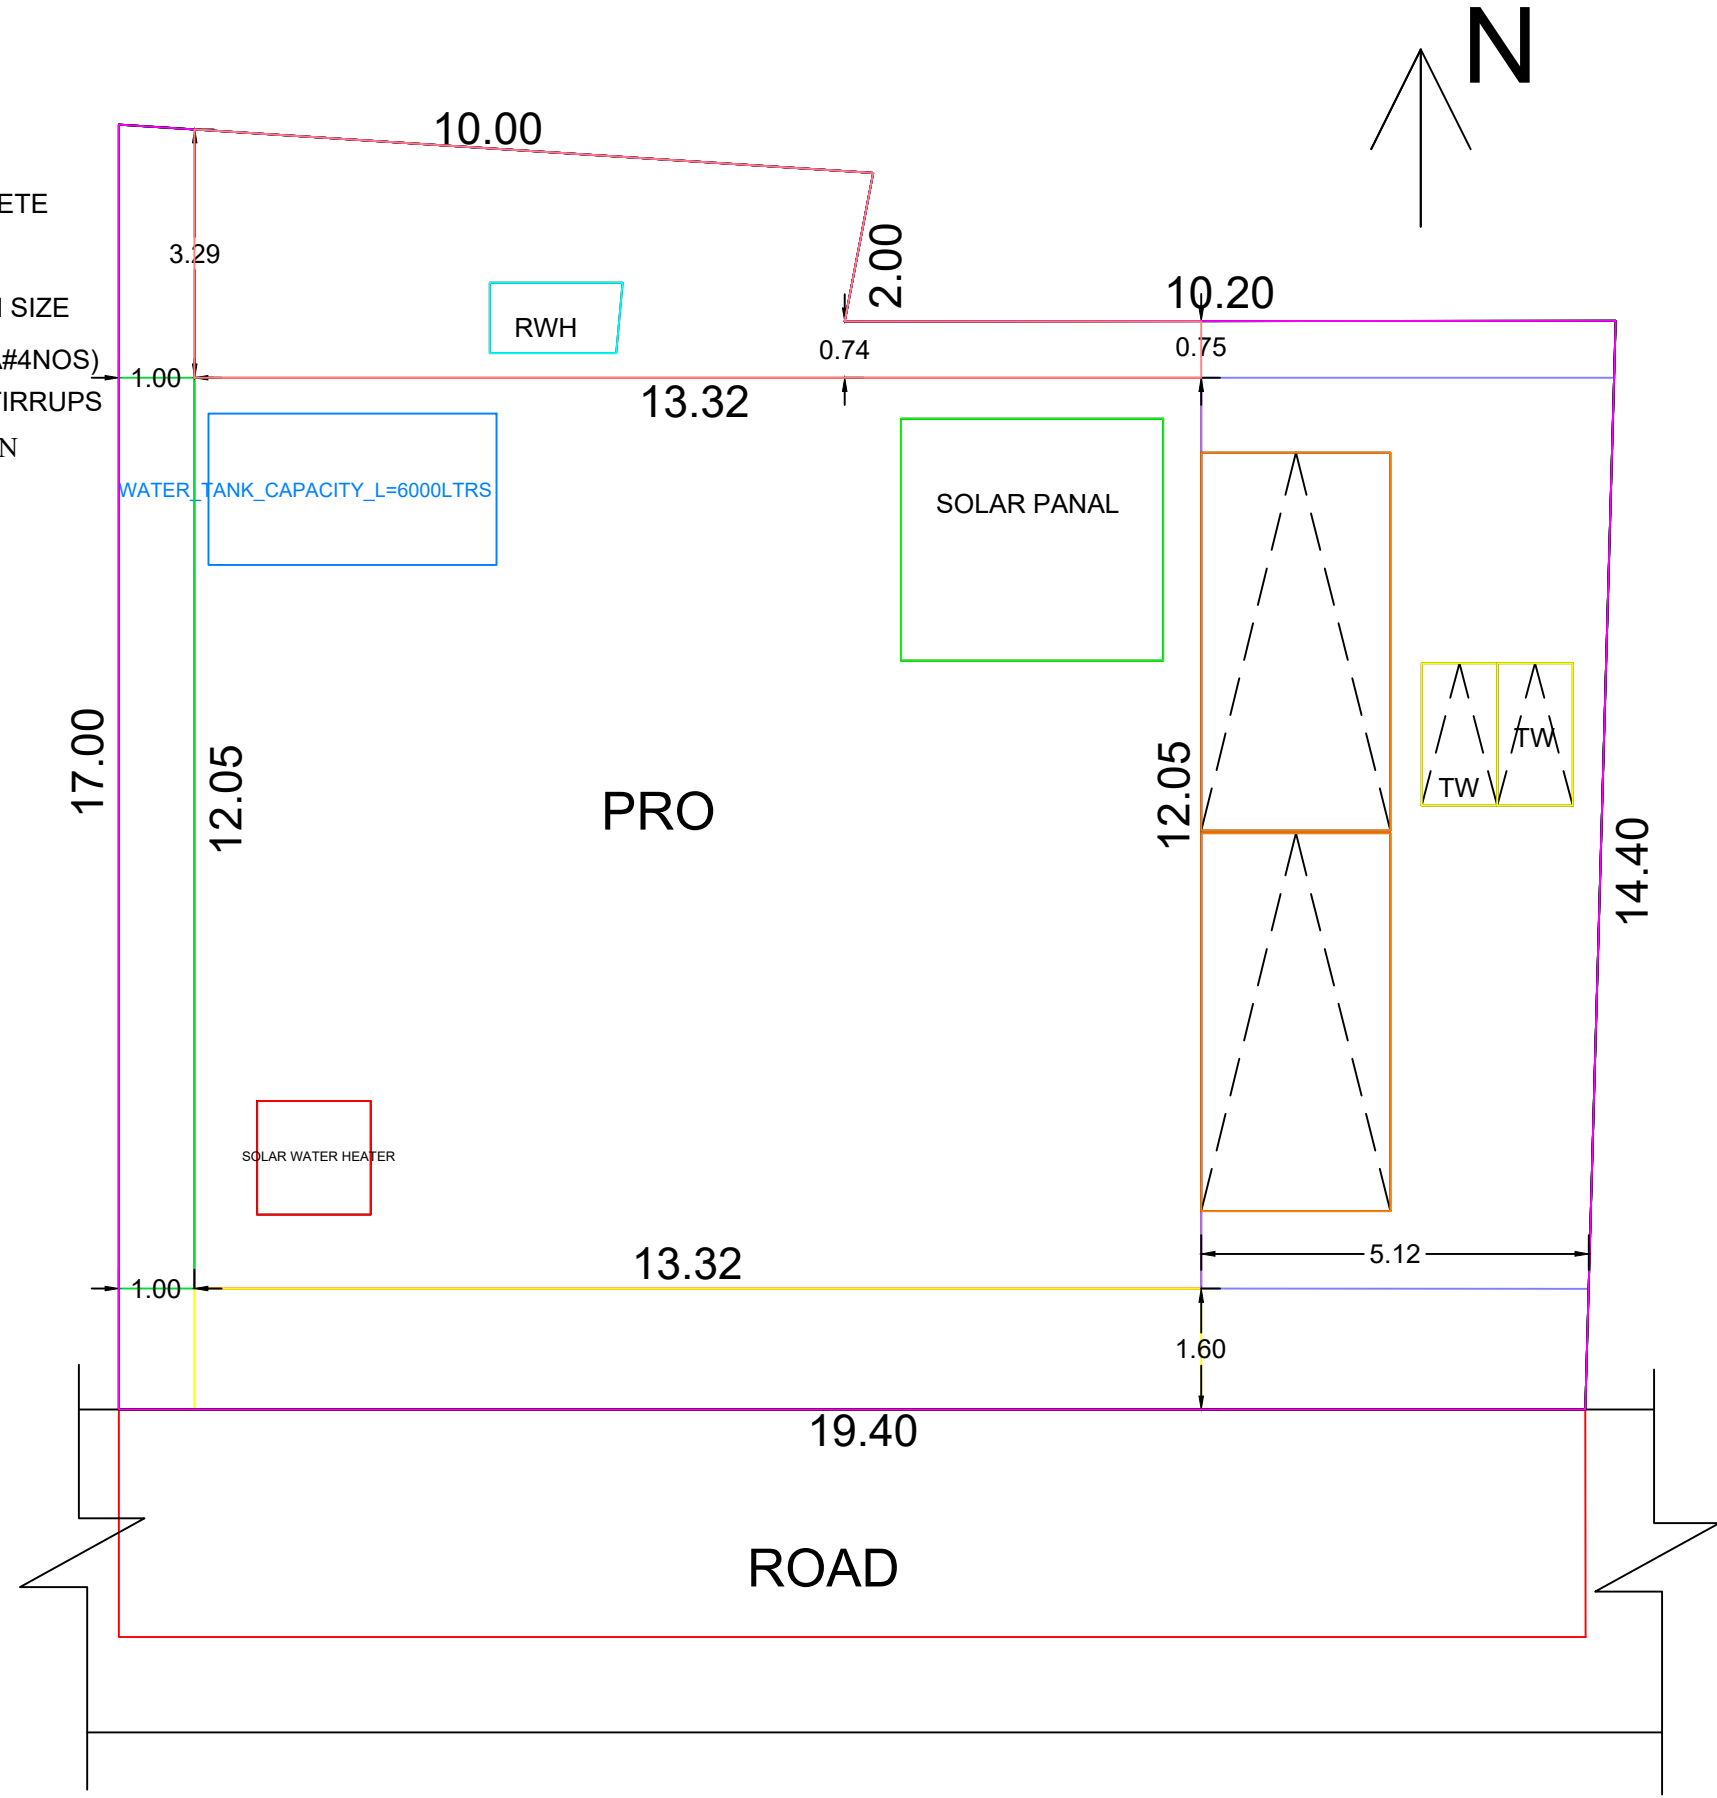

SITE PLAN

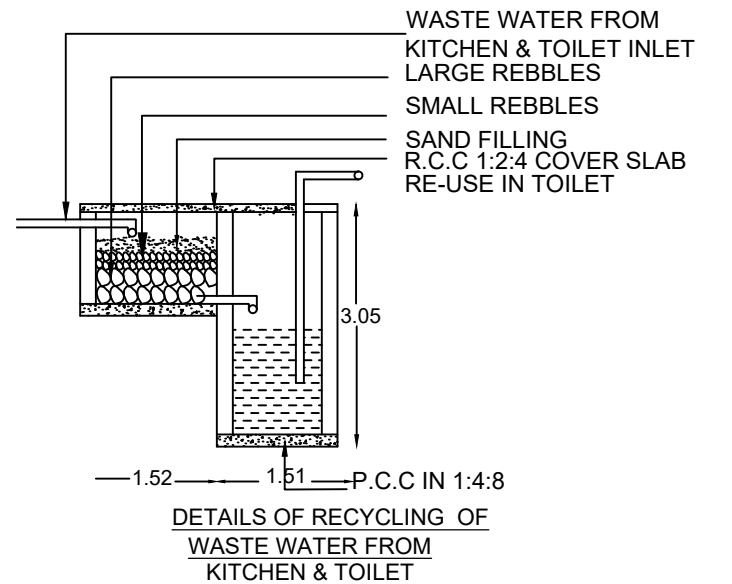

AREA DETAILS	Sq.m	Sq.ft
SITE AREA	283.40	3050.49
PROPOSED AREA		
GROUND FLOOR	169.91	1828.89
FIRST FLOOR	78.81	848.30
TOTAL AREA	248.72	2677.19
VACANT AREA	113.49	1221.60

PLOT COVERAGE	= 59.95 %
FSI	= 0.878 < 2.0

PROPOSED	☐
BOUNDARY	☐
ROAD & STREET	☐
EXISTING BUILDING	☐

Schedule of Joineries		
D	DOOR	1.00 X 2.10
D1	DOOR	0.90 X 2.10
D2	DOOR	0.75 X 2.10
O	OPENING	1.20 X 2.10
W1	WINDOW	0.61 X 1.50
W2	WINDOW	1.20 X 1.50
W3	WINDOW	1.50 X 1.50
V	VENTILATOR	0.90 X 0.90

M.SUBASH.
Sign Of Owner:

Er. L. MEHALA RAJAGOPAL, B.E.,
Registered Engineer Grade-II
Registration No: 150 / LS / 2022 / 00009
JESUS CONSTRUCTION
No. 8/2A-12, ULS Complex, Balamore Road,
Thittuvilai, Bhuthapandy Post - 629 852.
Ph: 8903371173, 7373555527
Sign Of Registered Engineer :

