

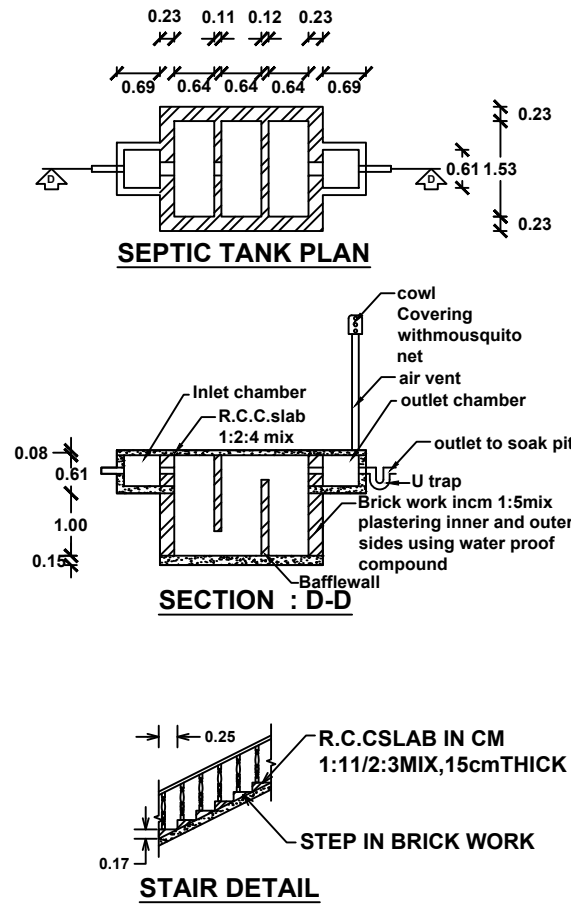
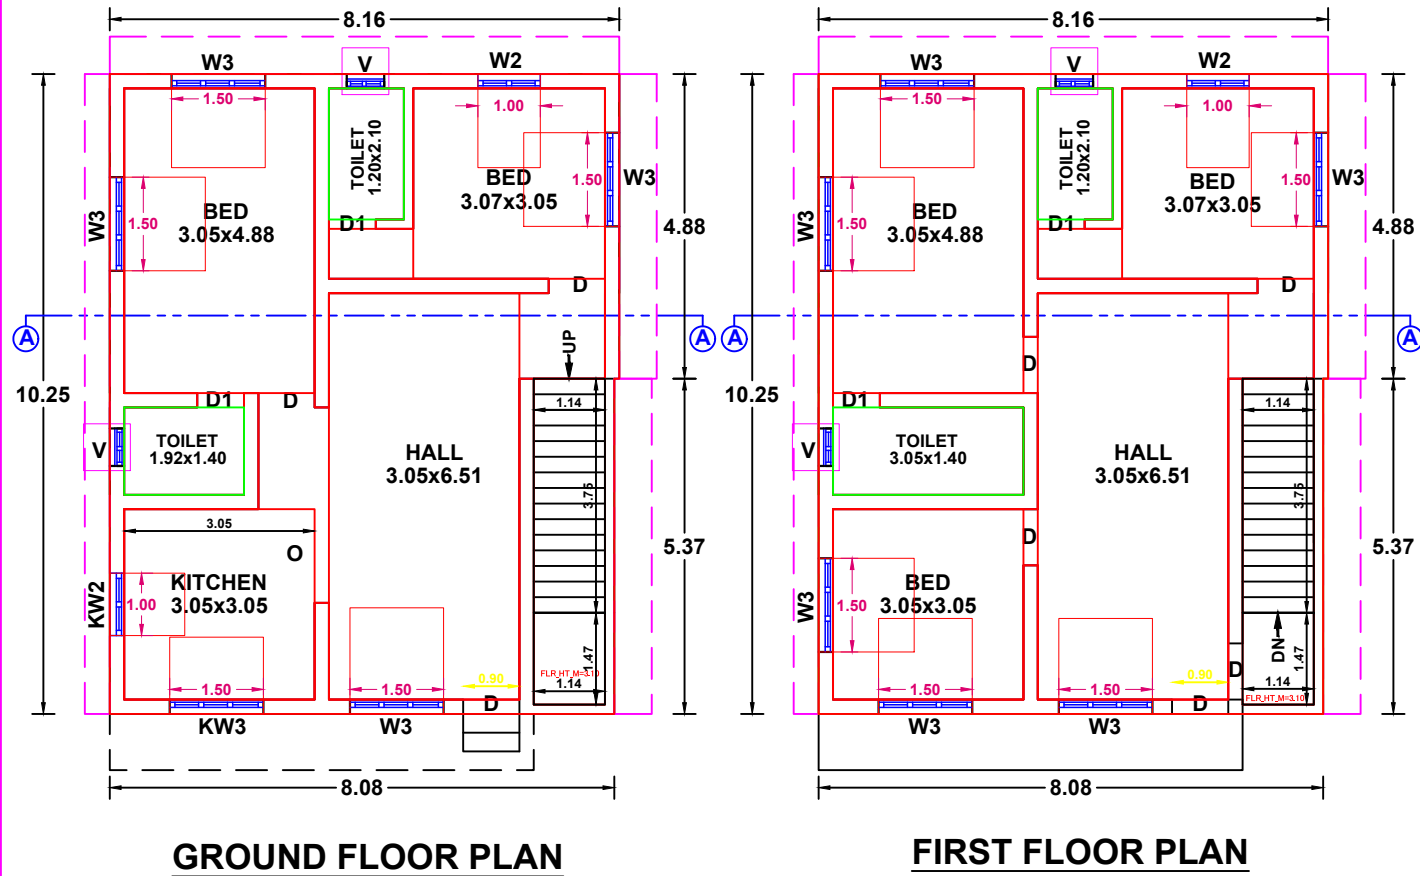
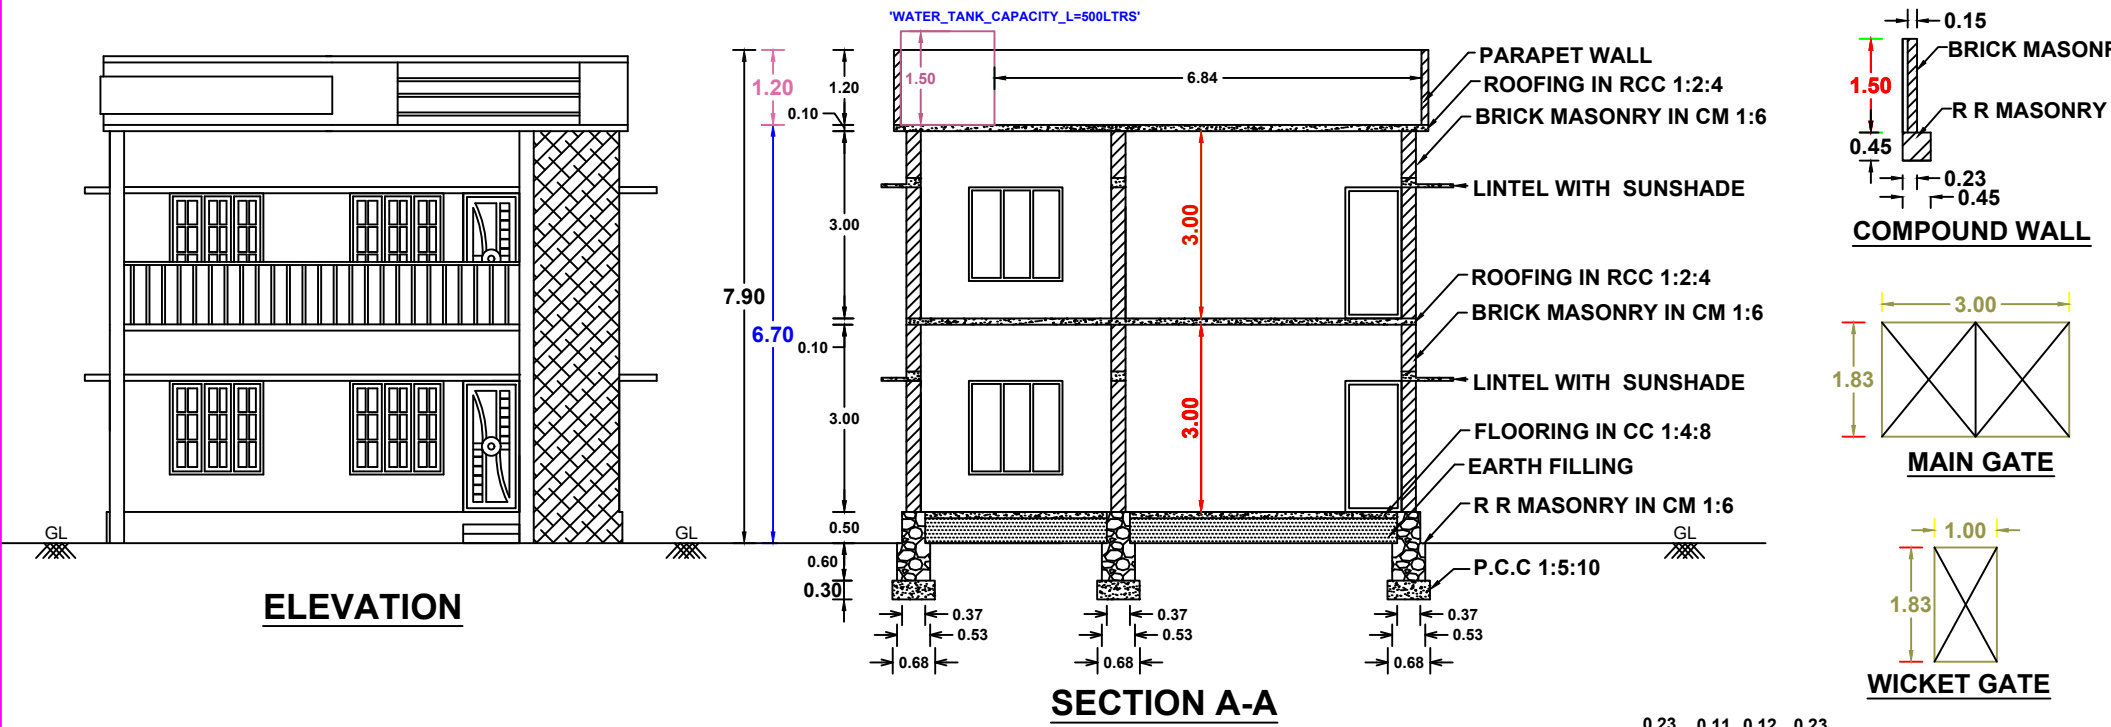
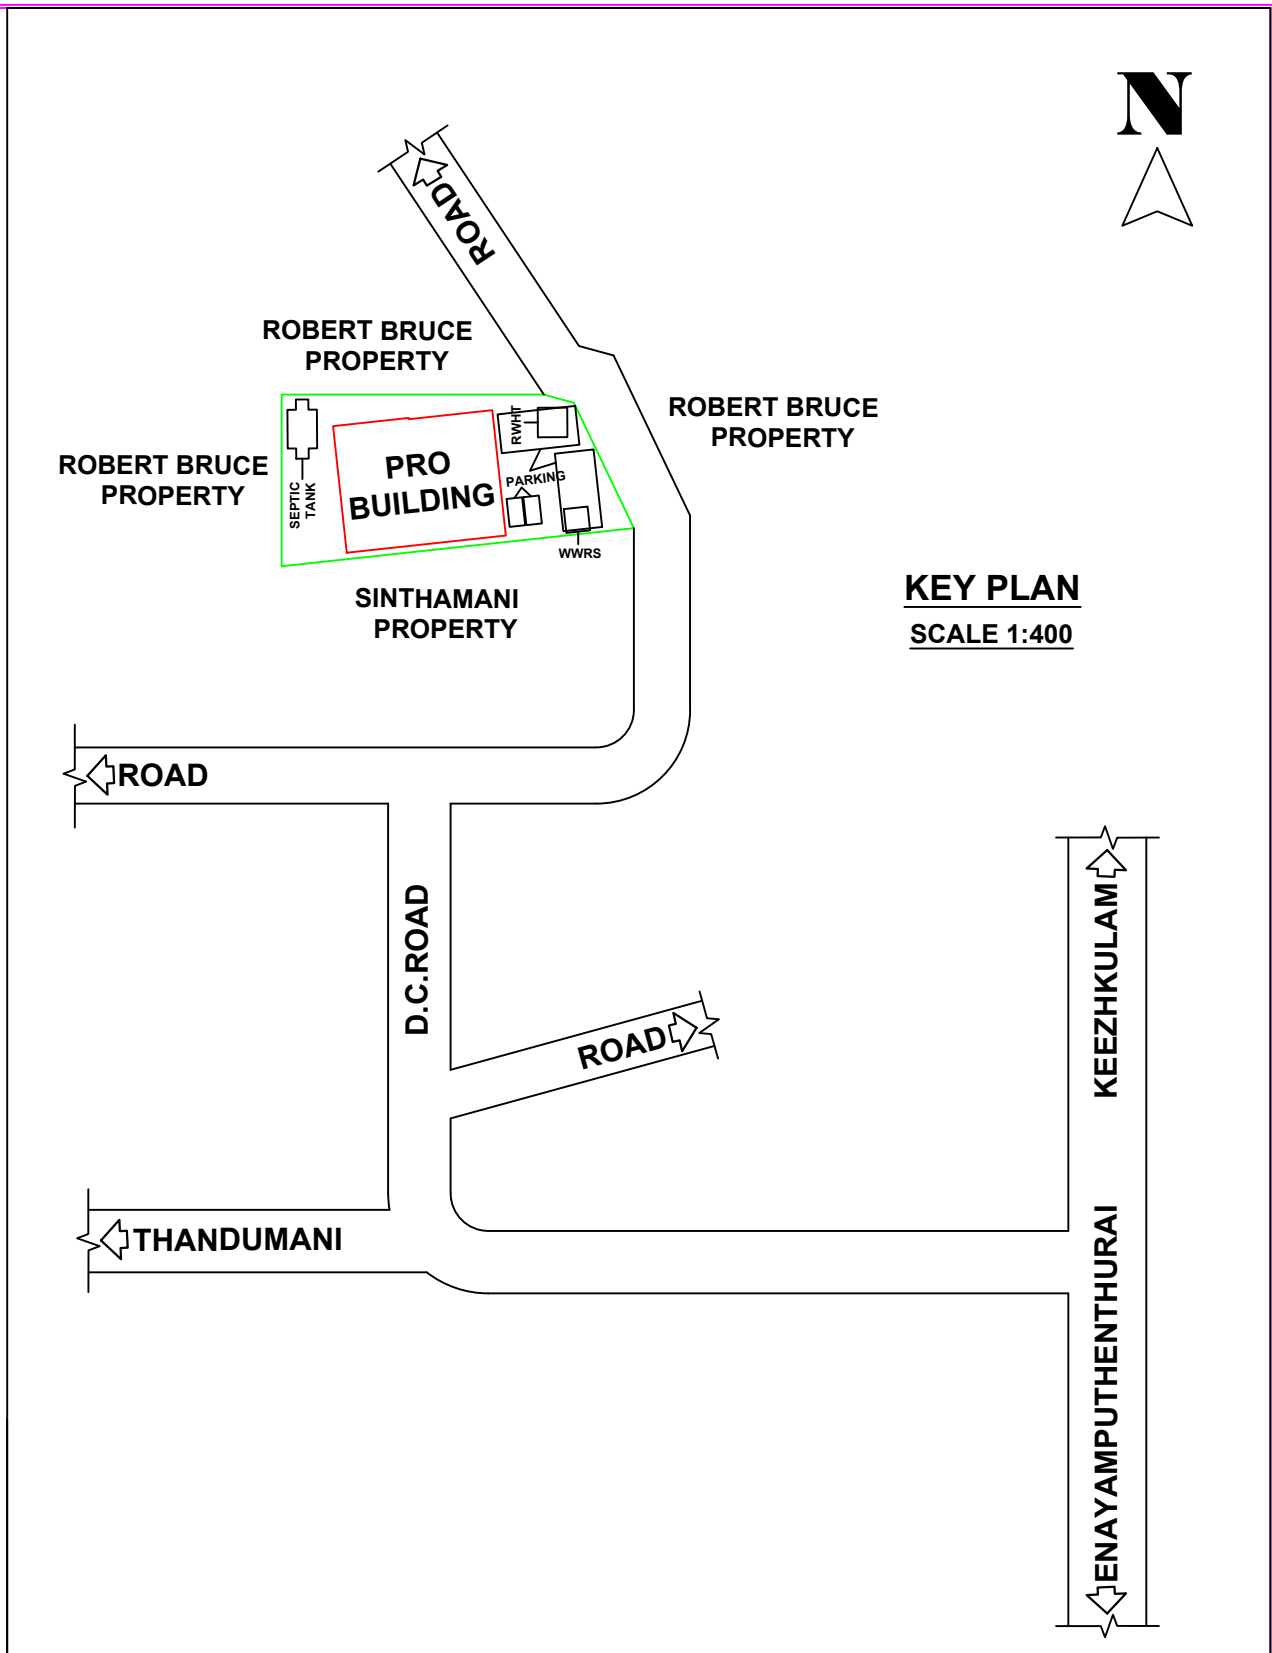
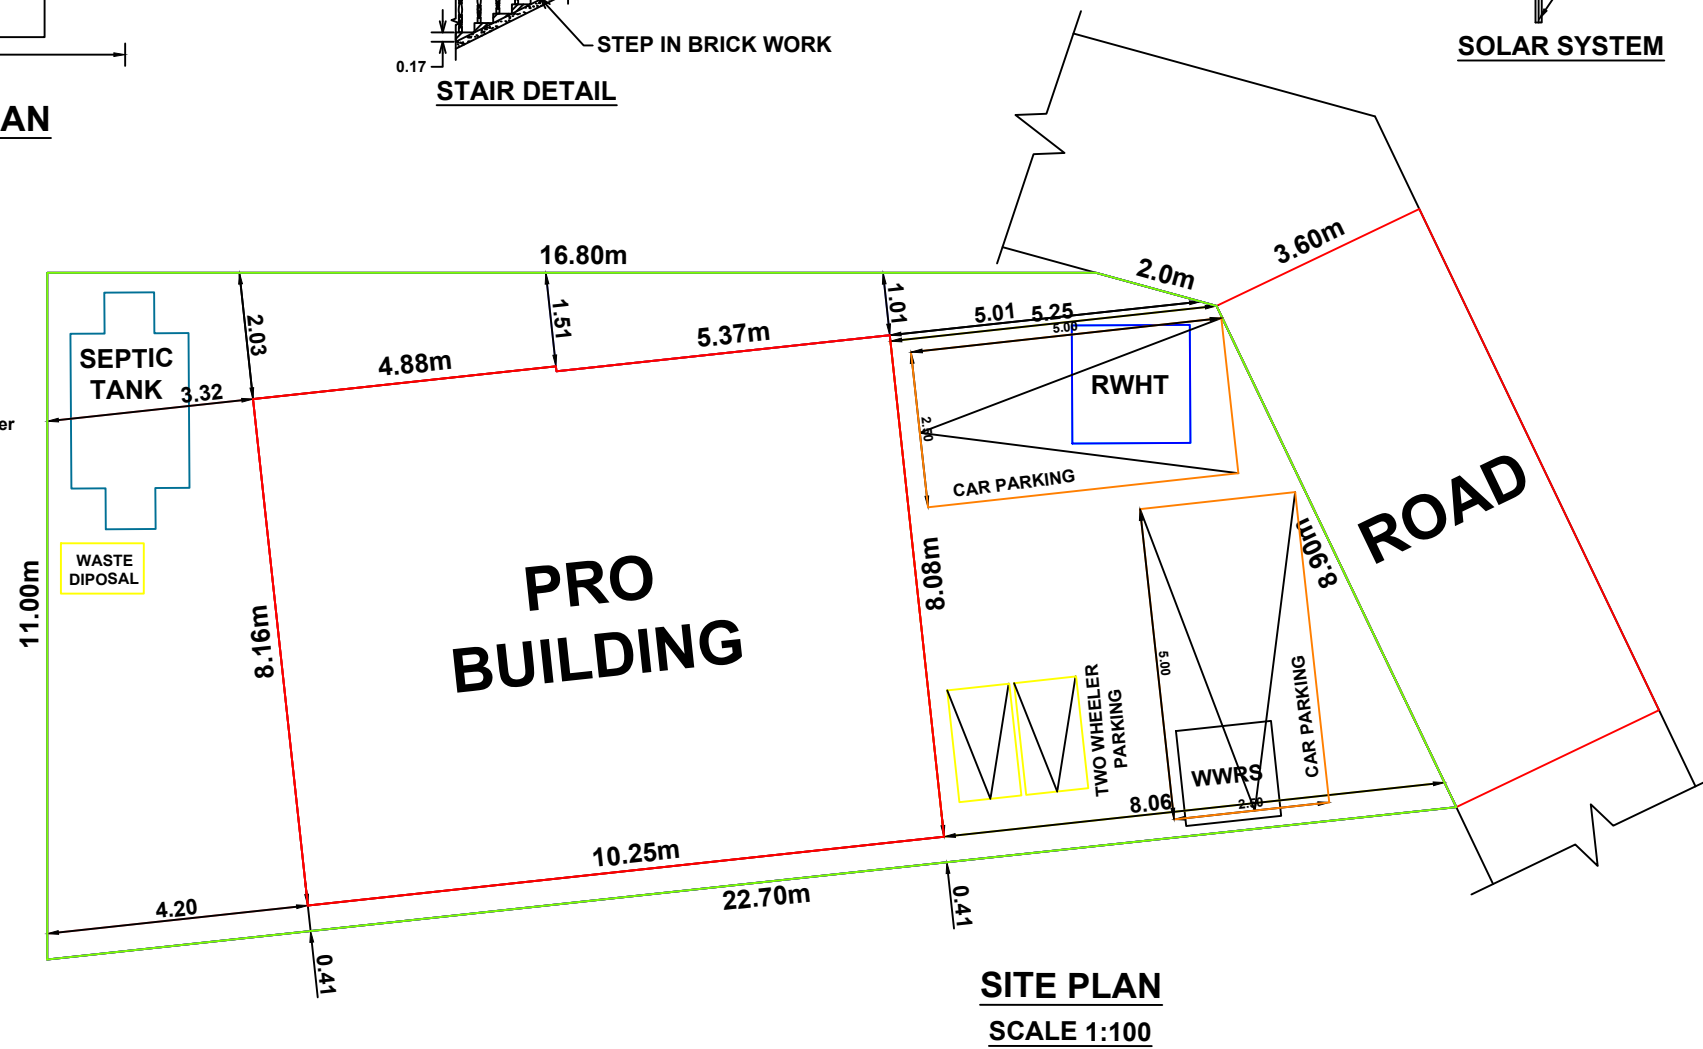


Plan showing the proposed construction of RCC roof residential building in Re.Survey.No: 404/4B of Enayamputhenthurai village in Killiyoor Taluk. At Kottankadu, Therkinkarai, Enayam(P.O), Kanniyakumari District, Pin Code: 629193, Keezhkulam Town Panchayat.

Owner Name and Address : Mrs. Jerosing Pushpa Rejitha.J, W/o. Anish, Udavilai, Enayam(P.O).

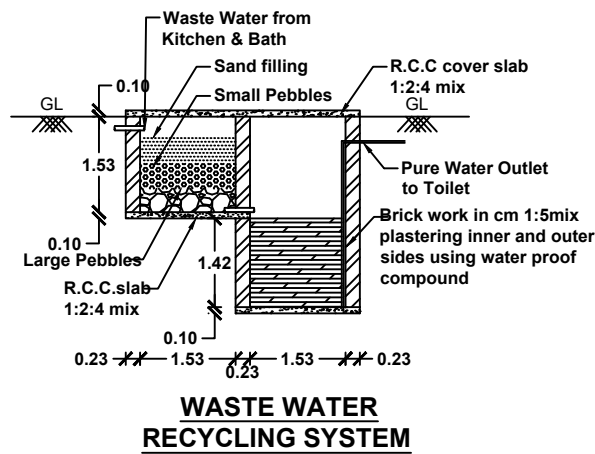

PLAN INFO
DISTRICT=Kanniyakumari
TALUK=Killiyoor
VILLAGE=Enayamputhenthurai
SURVEY_NO=404/4B
PATTA_NO=10080
OSR_SURR_BUYBACK_RETAIN=BUYBACK
JURISDICTION_TYPE=PANCHAYAT
SINGLE_FAMILY_BLDG=YES
CRZ=YES
SECURITY_ZONE=NO
LAND_USE_ZONE=RESIDENTIAL
AREA_TYPE=OTHERS
OSR_APPLICABLE= NO
PREMIUM_FSI_REQUIRED= NO
IS_APPROVED_LAYOUT= NO
IS_SWIMMING_POOL_EXISTS= NO
IF_HERITAGE_TOWN_LESS_THAN_1KM_RADIUS= NO
PLOT_AREA_M2=202.40m²
AS_AT_SITE=202.75m²
FMB_OR_PLR=202.40m²
AS_PER_DOCUMENT=202.40m²
MIN_PLOT_WIDTH=10.90m
MIN_PLOT_DEPTH=16.80m
ACCESS_WIDTH_M=10.90m
AVG_PLOT_WIDTH=8.40m
AVG_PLOT_DEPTH=19.75m
ROAD_LENGTH=10.90m
ROAD_WIDTH=3.60m

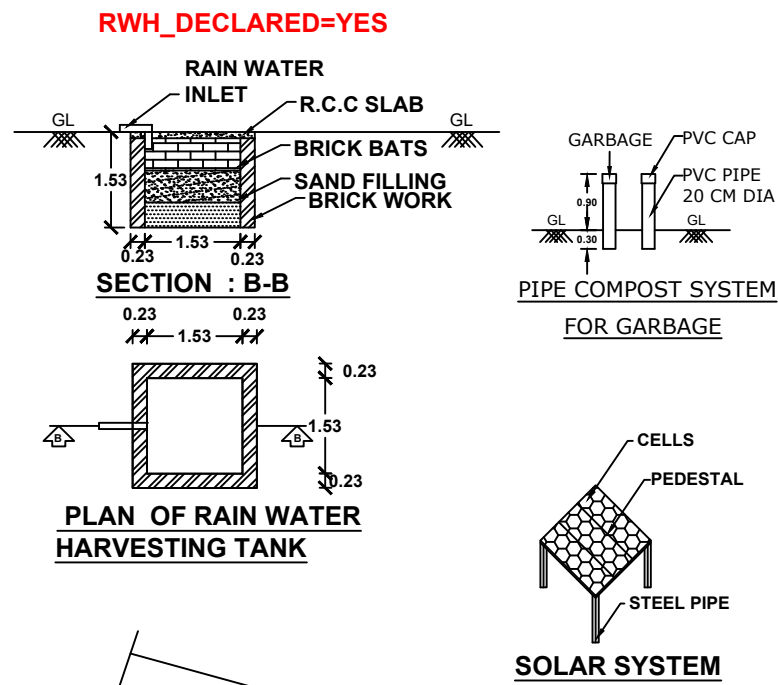

AREA DETAILS	SITE AREA 202.40 Sq.m 2177.82 SqFt 5.000 Cents
BUILDING AREA	PLINTH AREA
GROUND FLOOR	83.21 Sq M (895.33 Sq Ft)
FIRST FLOOR	83.21 Sq M (895.33 Sq Ft)
TOTAL	166.42 Sq M (1790.66 Sq Ft)
VACANT AREA	119.19 Sq M (1282.48 Sq Ft)

JOINARY DETAILS	
D DOORS	0.90 X 2.10 - 8 Nos
D1 DOORS	0.60 X 2.10 - 2 Nos
W2 WINDOWS	1.00 X 1.50 - 2 Nos
W3 WINDOWS	1.50 X 1.50 - 10 Nos
KW2 K.WINDOWS	1.00 X 1.00 - 1 No
KW3 K.WINDOWS	1.50 X 1.00 - 1 No
V VENTILATORS	0.75 X 0.75 - 2 Nos

INDEX	
PRO.SITE	
PRO.BUILDING	
EXT.BUILDING	
ROAD	

PARKING SPACE :
Required Parking= 2Car,2 TW Parking
Provided Parking= 2Car,2 TW Parking

Floor Space Index:
F.S.I = $\frac{\text{Total Builtup Area}}{\text{Total Site Area}}$
F.S.I = 166.42/202.40
F.S.I = 0.822 < 2.00

SITE COVERAGE :
41.11%

SCALE 1:100

All Dimensions are in meters.

OFFICE USE: