
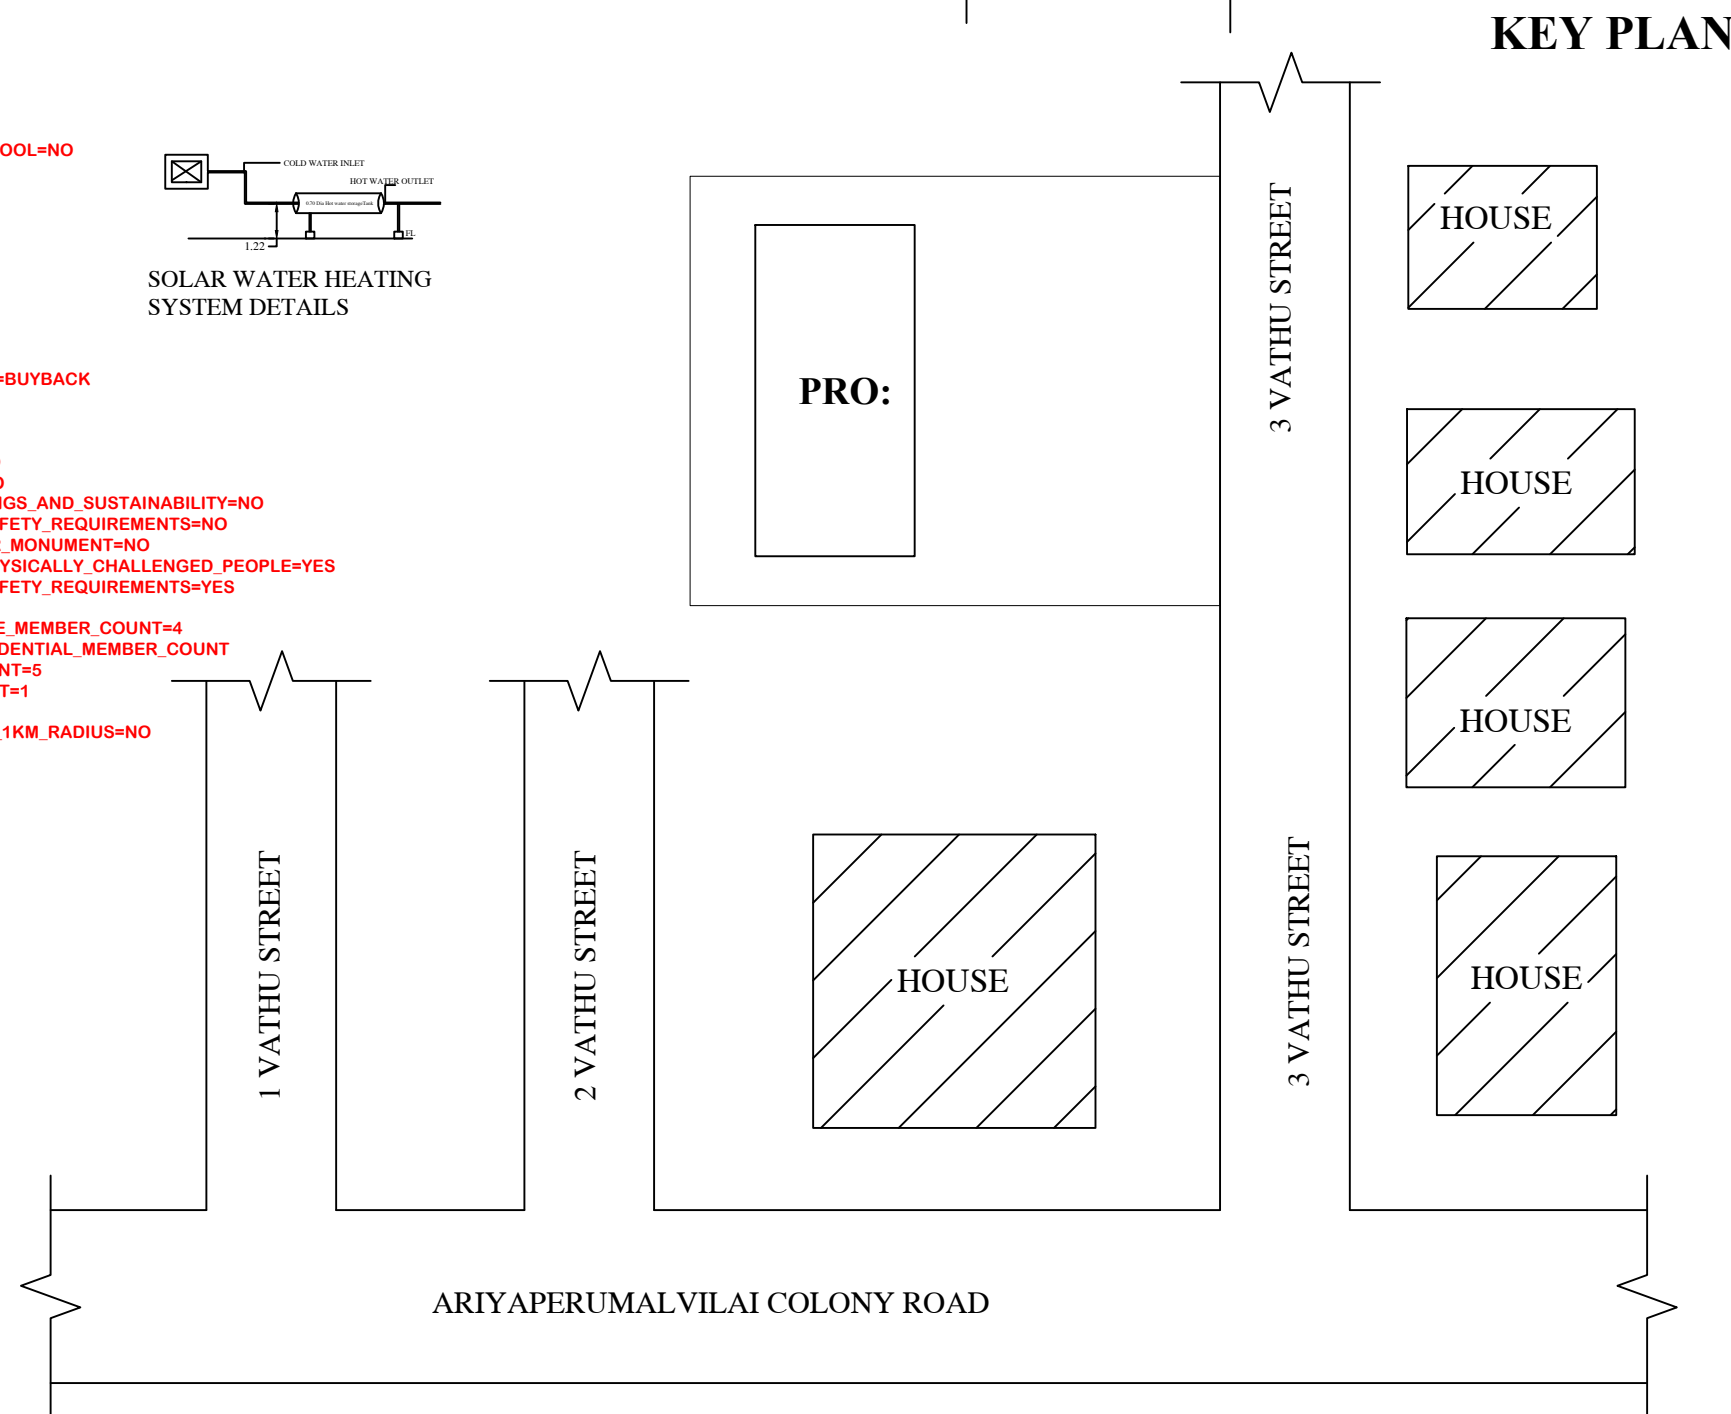
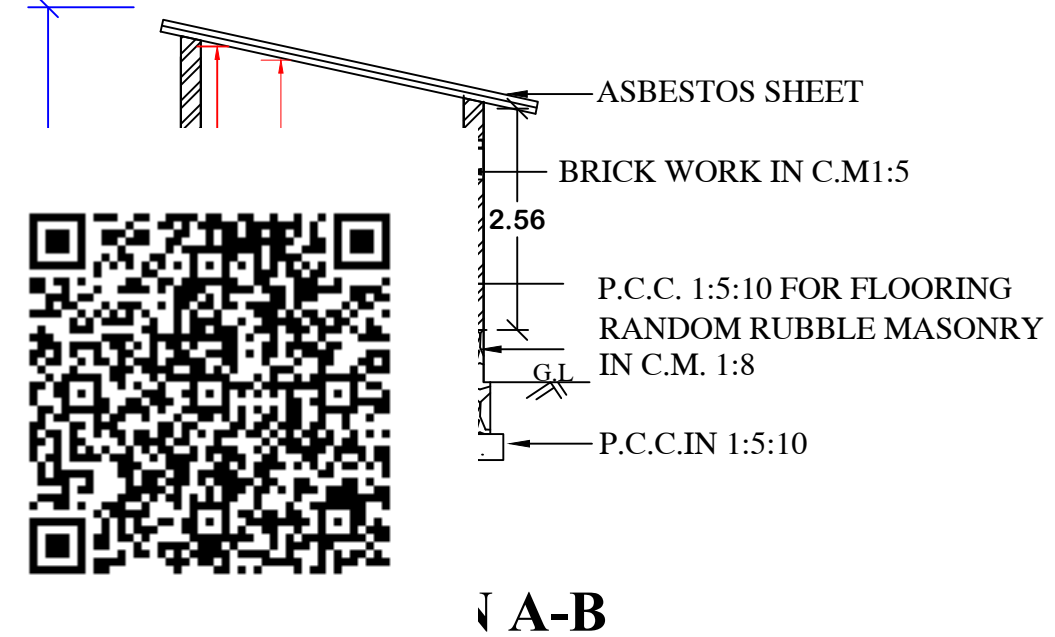
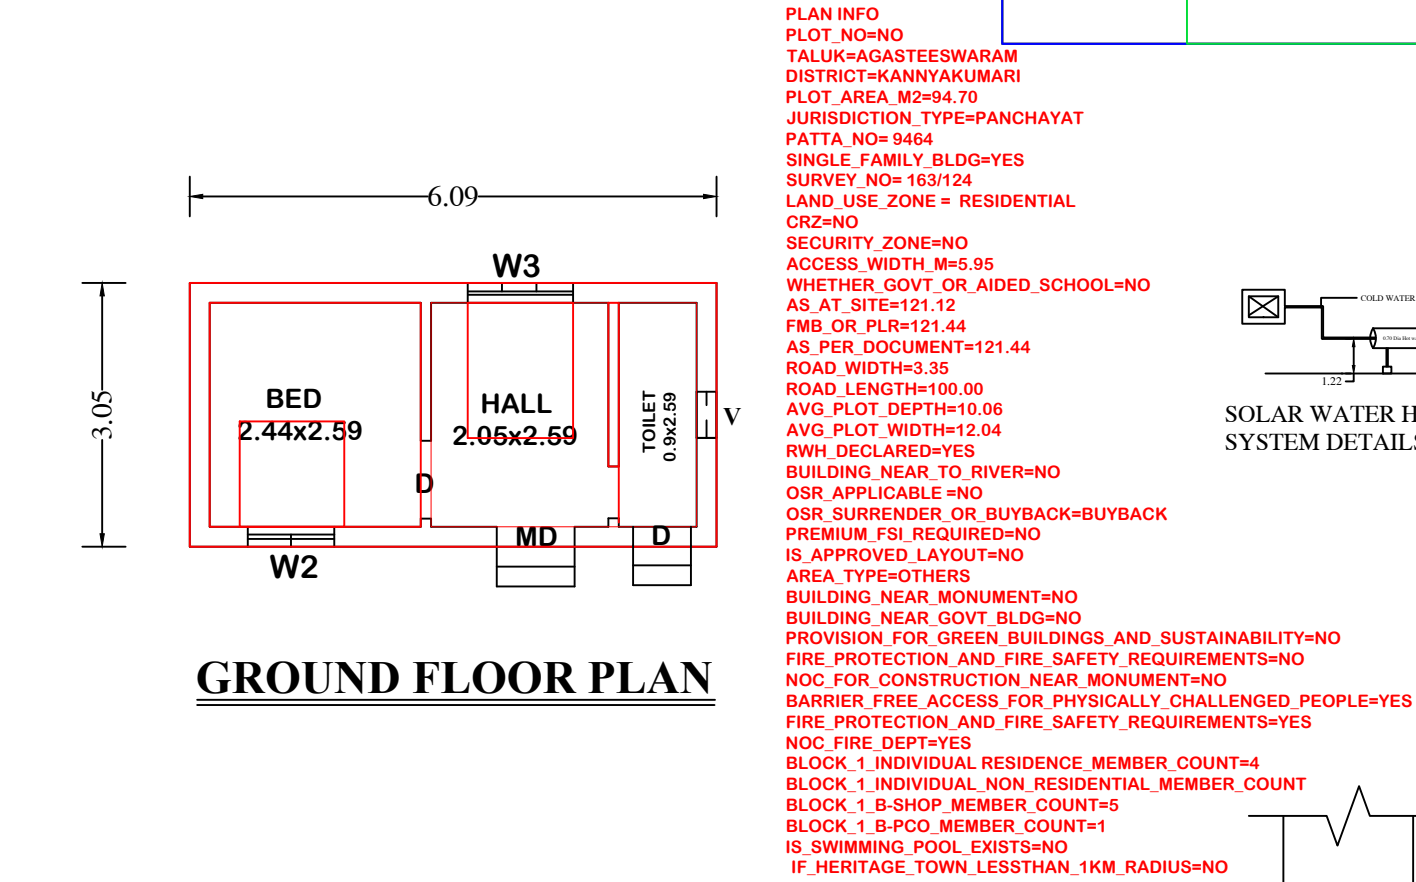


PLAN SHOWING THE PROPOSED ASBESTOS ROOF HOUSE IN R.S. NO : 163/124 AT ARIYAPERUMAL
VILAI COLONY OF THENGAMPUTHOOR VILLAGE & PUTHALAM TOWN PANCHAYAT .

NAME OF OWNER :- Mrs .RATHIBALA .D/O . Mr.RETHNAKUMAR
CALL : 9659297016

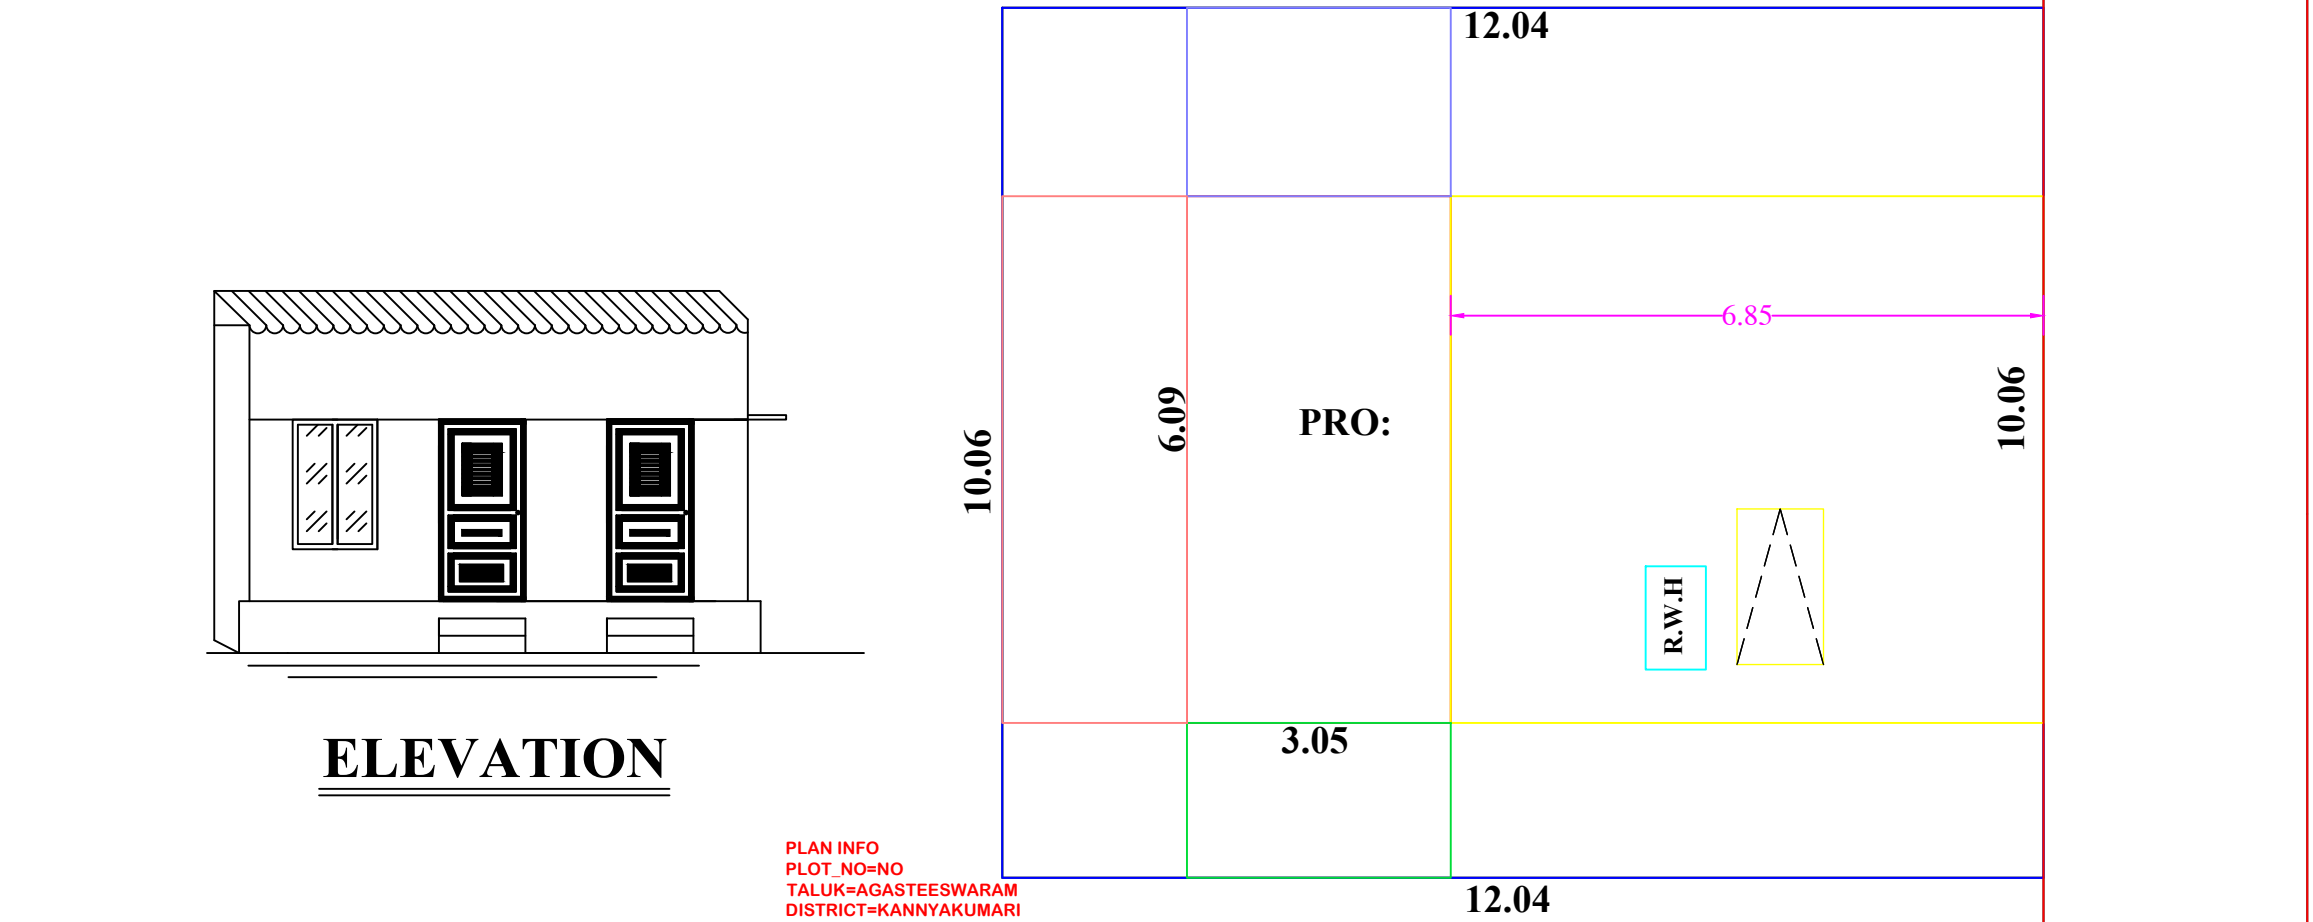


REFERENCE		
TYPE	SIZE	DESCRIPTION
D	1.00x2.10	Country wood door
W	1.00x1.35	Window
V	0.60x0.45	Ventilator

SCALE	
PLAN : 1:100	SITE PLAN : 1:400
"ALL DIMENSIONS ARE IN M "	

COLOUR INDEX	
ROAD	SITE
PRO	EXISTING

AREA DETAILS	
AREA OF SITE	: 121.44 SQM, :3.000 CENT (1.21ARE)
PRO-HOUSE AREA	: 18.57 SQM : (199.81 SQ FEET),
VACANT AREA	: 102.87 SQM. : (1106.88 SQ FEET),

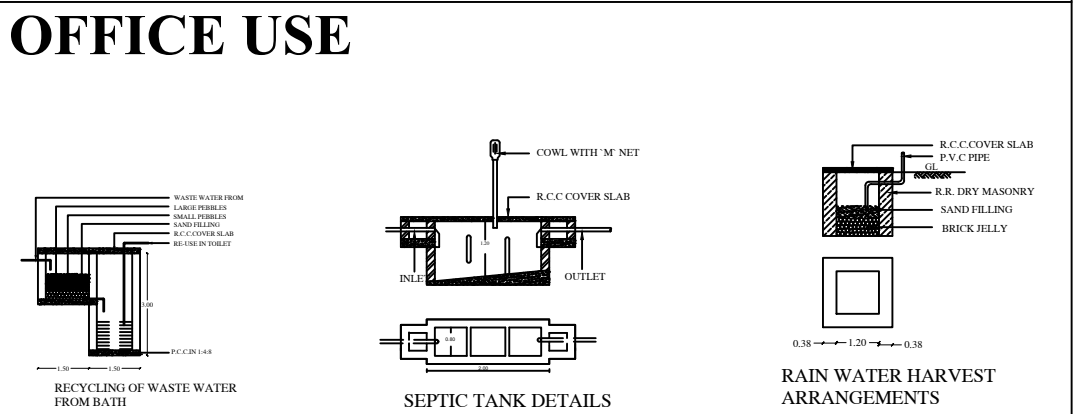

SIGNATURE OF LAND & BUILDING OWNER

[Signature]

SURVEYOR

[Signature]
N. PRASANTH, D.C.E.,
Licence Building Surveyor
14/47, Uthandankudieruppu
Puthalam Post, Kanyakumari Dist - 629602.
Cell: 9360796165