


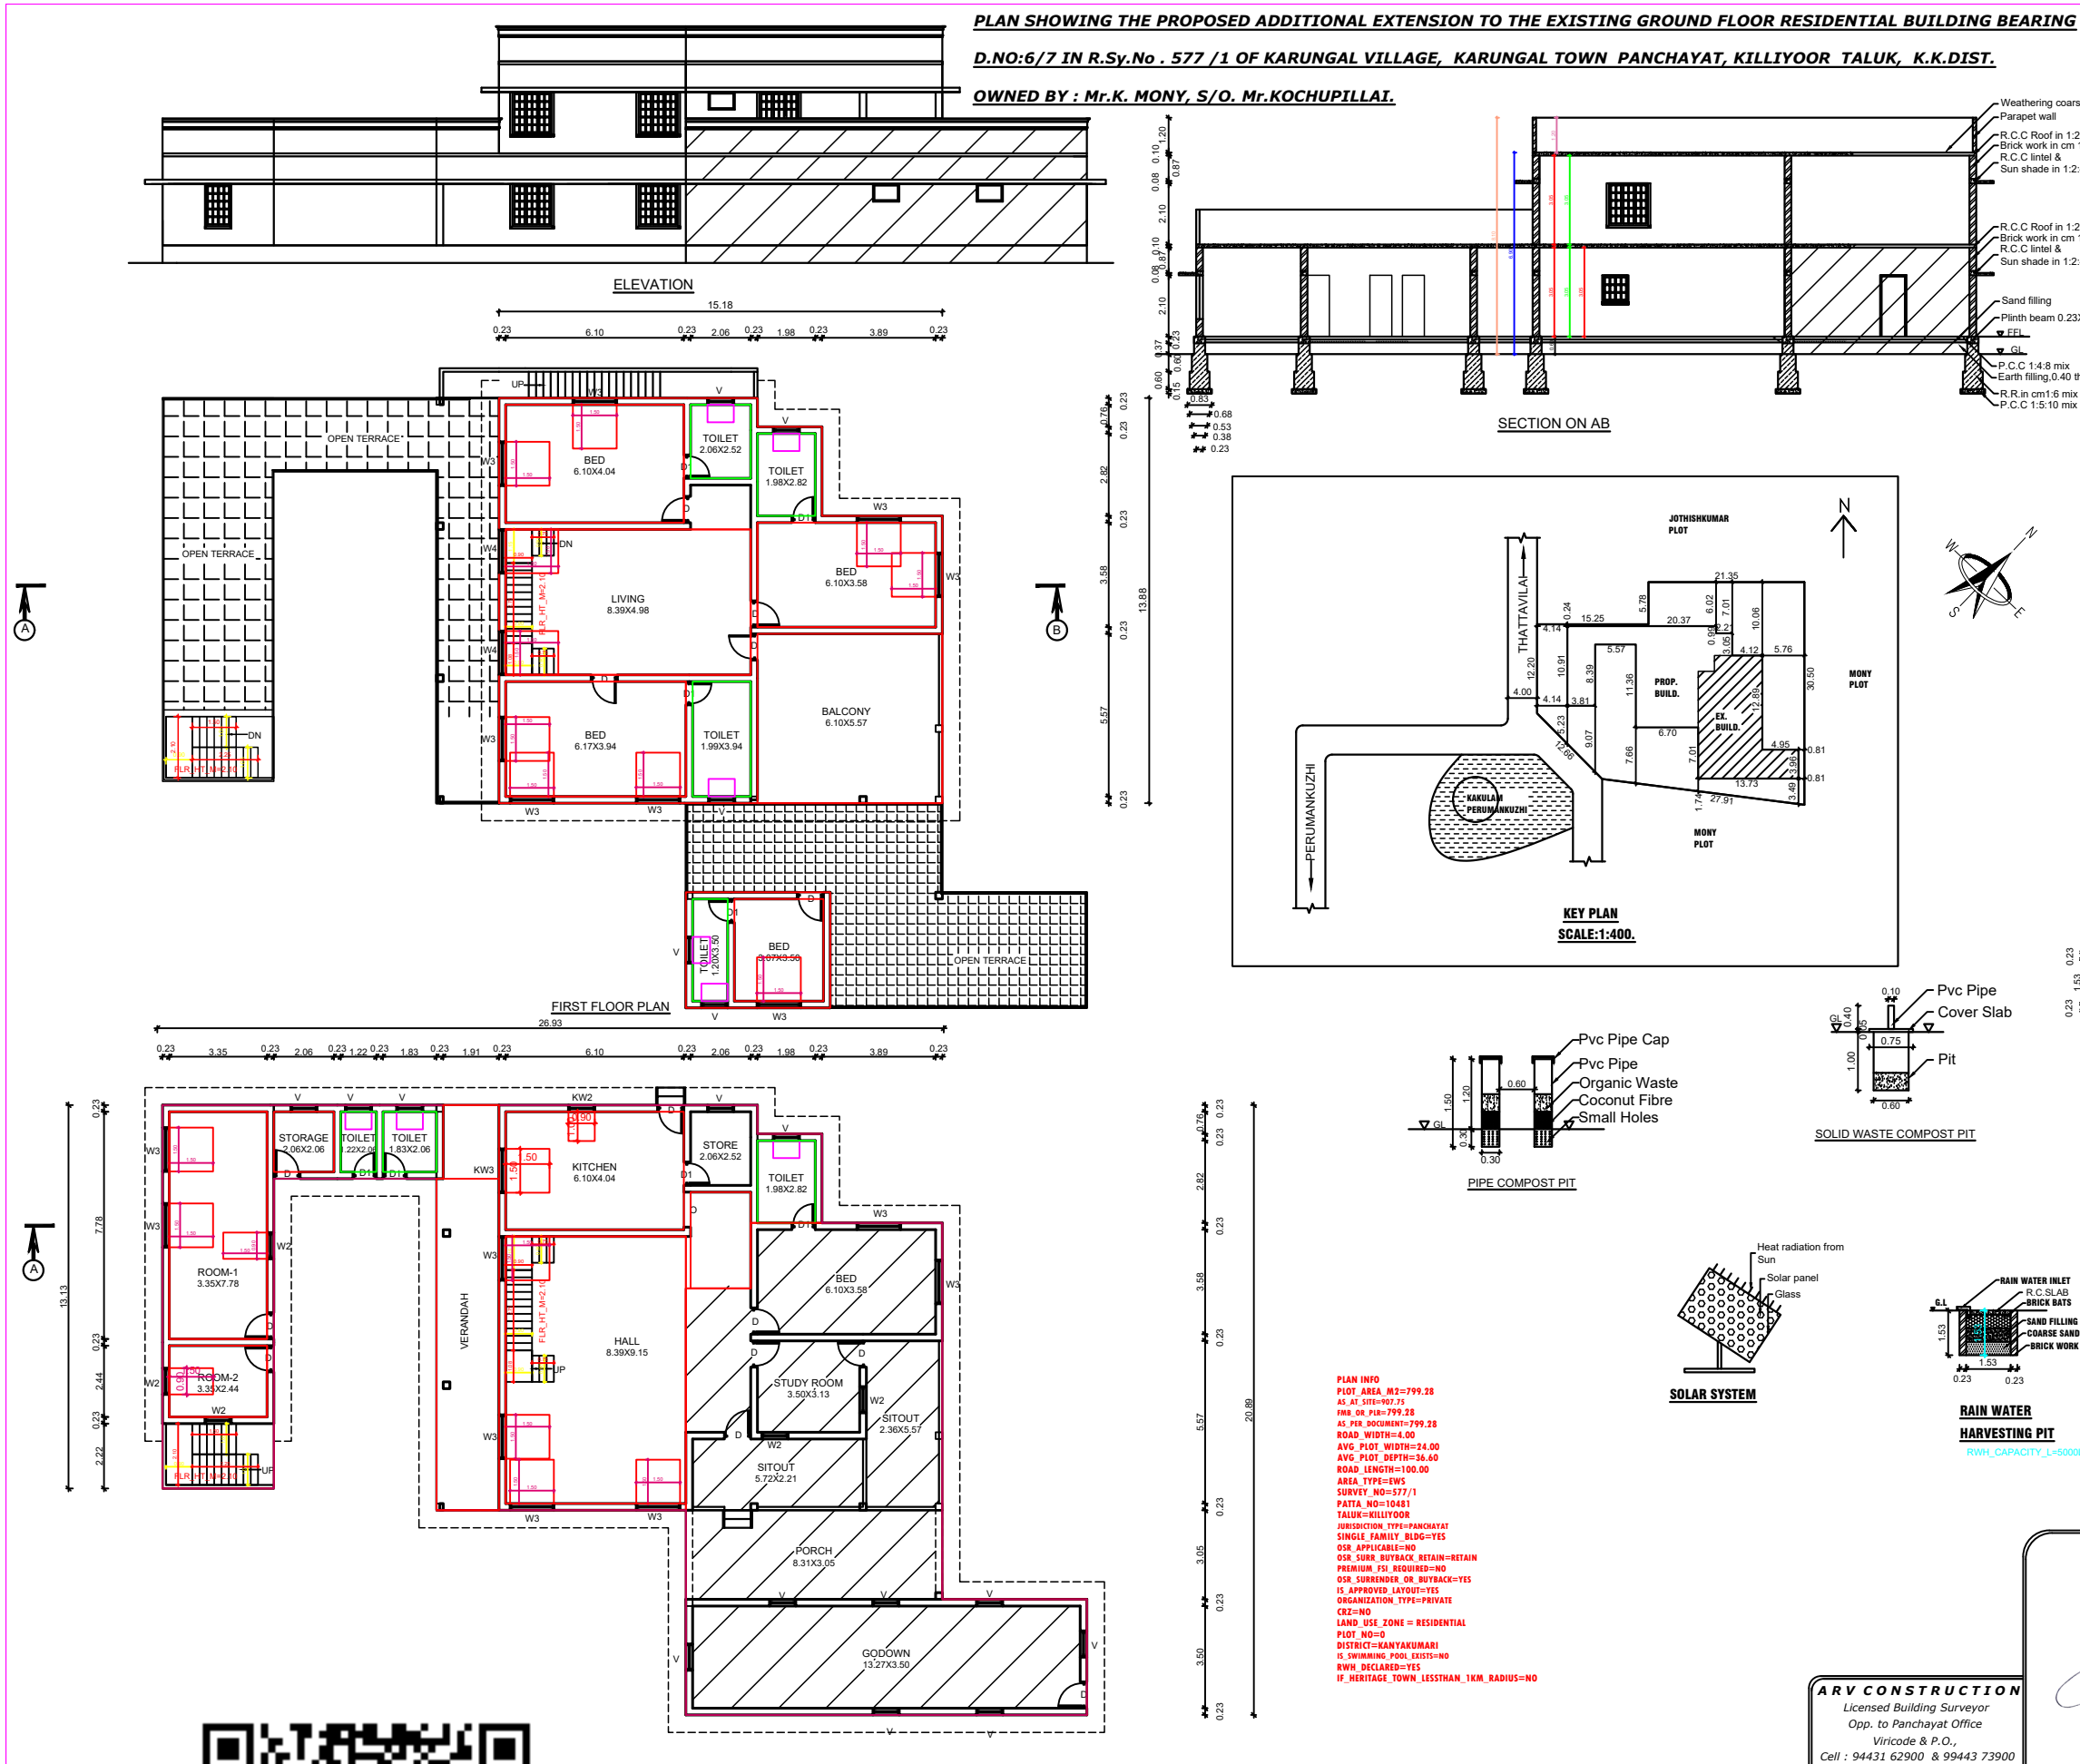

AREA DETAILS - EXISTING BUILDING		
Plinth Area	Carpet Area	
G.F. : 162.57 M ² (1,750 SR)	G.F. : 130.10 M ² (1,400 SR)	
AREA DETAILS - PROPOSED BUILDING		
G.F. : 204.16 M ² (2,197.58 SR)	G.F. : 204.03 M ² (2,296.18 SR)	
F.F. : 211.39 M ² (2,275.29SR)	F.F. : 185.20 M ² (1,993.49 SR)	
Total : 415.55 M ² (4,472.87 SR)	Total : 389.23M ² (4,189.67 SR)	
AREA DETAILS - PLOT		
Site Area	19.750 Cents	8.00Are
	799.283 M ²	8,603.10 Sft
Vacant Area	432.66M ²	4,655.42 Sft
F.S.I.	415.38 / 799.28	0.52 < 2.00
SCHEDULE OF JOINERIES		
Doors	Windows	Ventilators
D : 0.90x2.10	W4 : 1.50x1.80	
	W3 : 1.50x1.50	
D1 : 0.75x2.10	K.W. : 1.20x1.10	V : 0.75x0.60

