
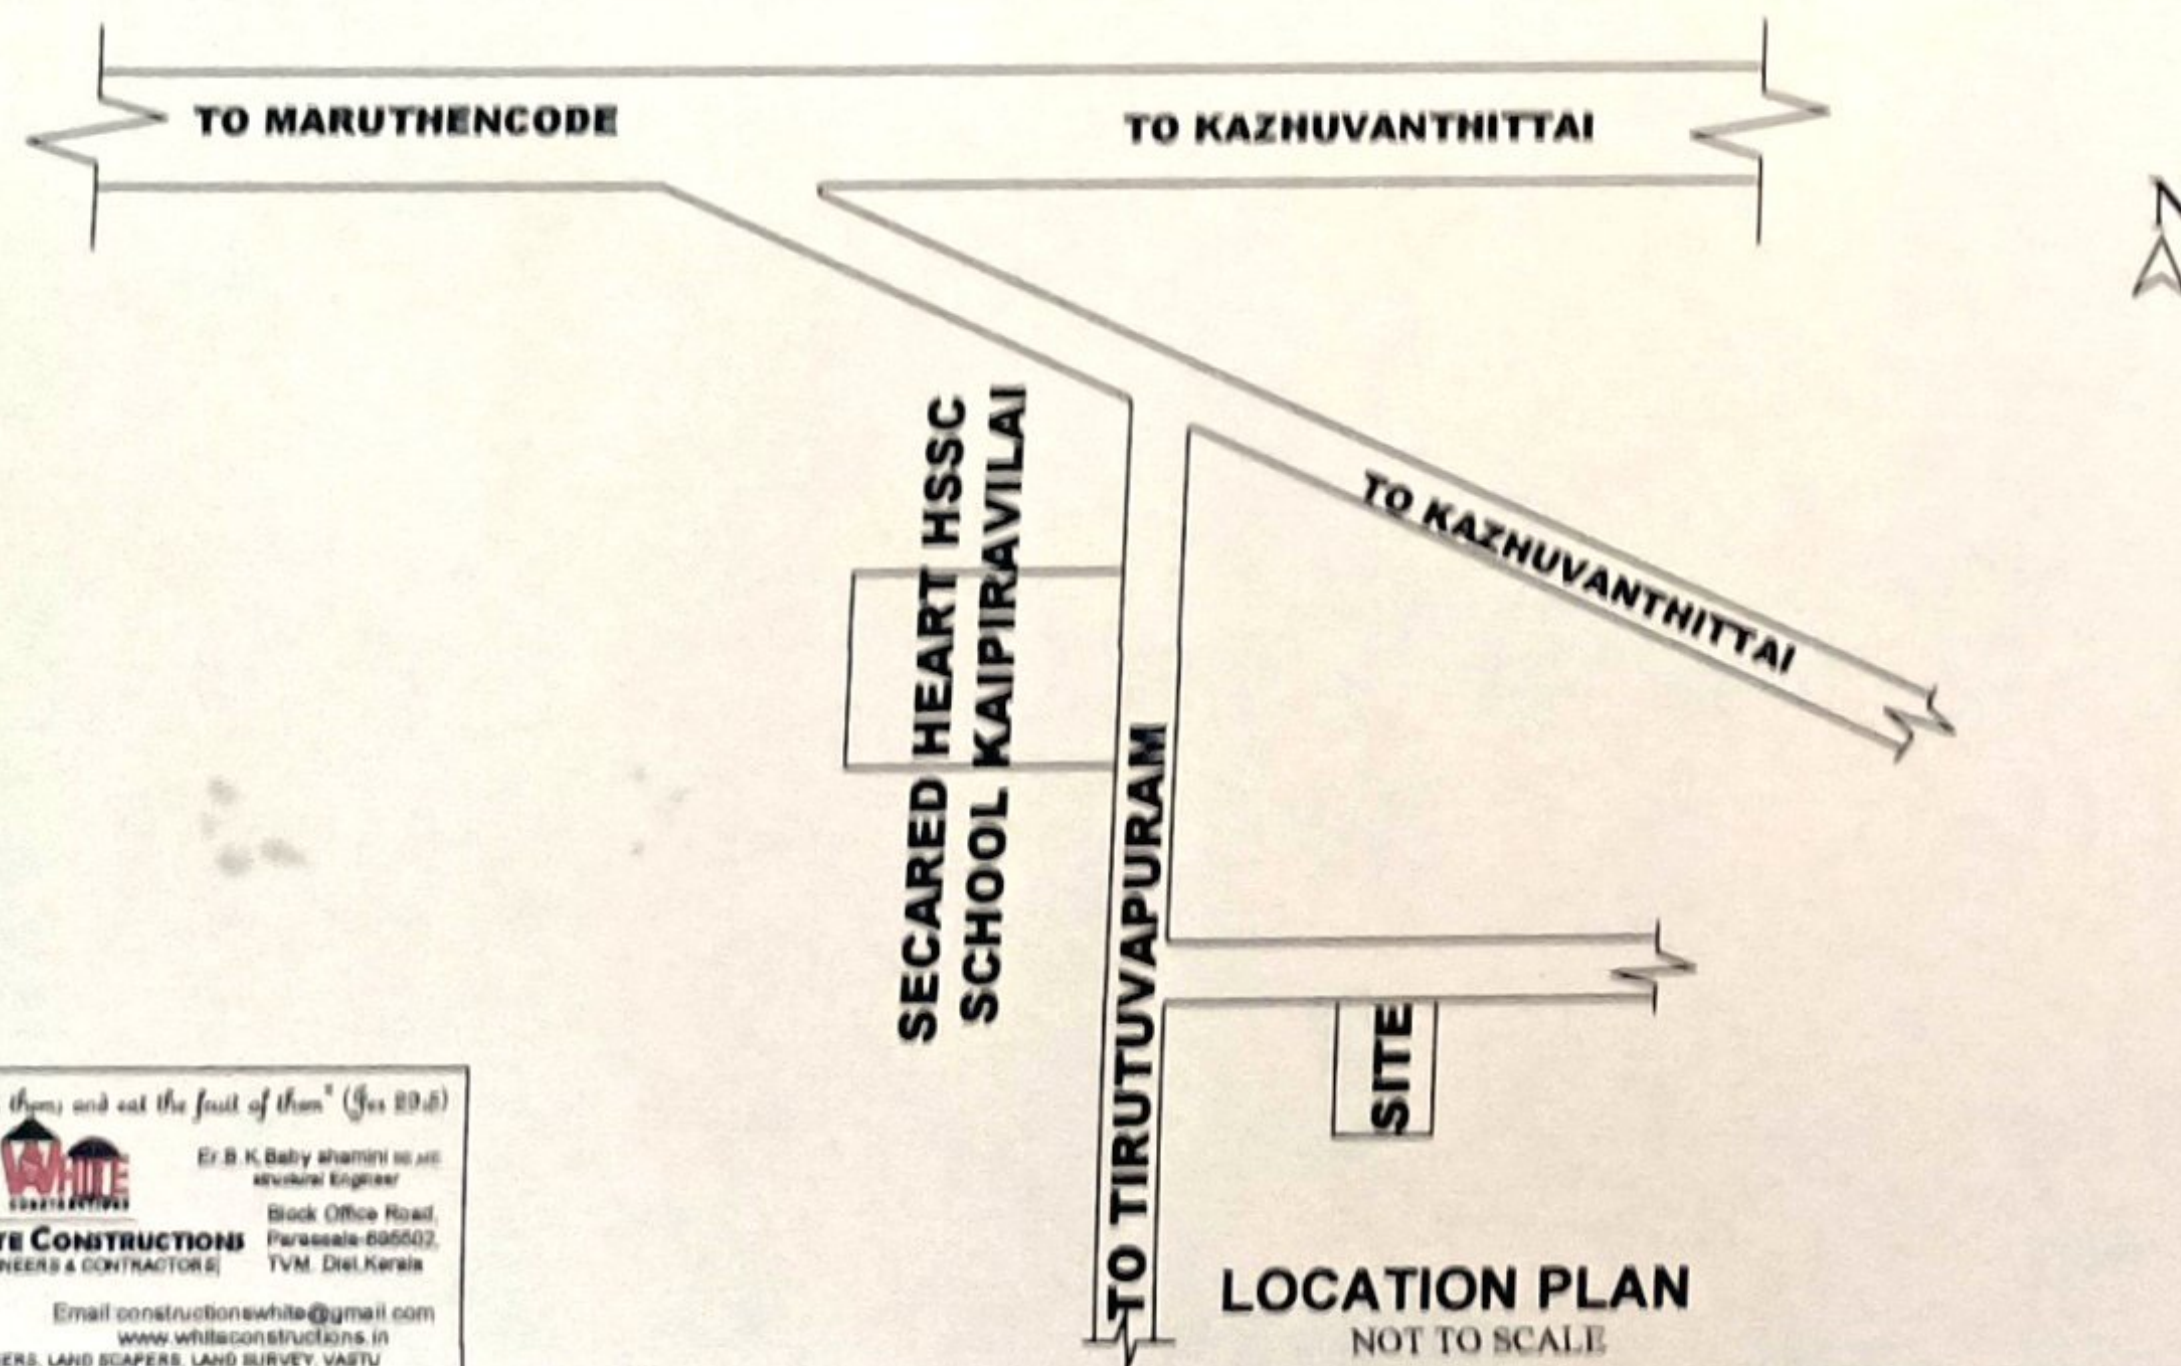
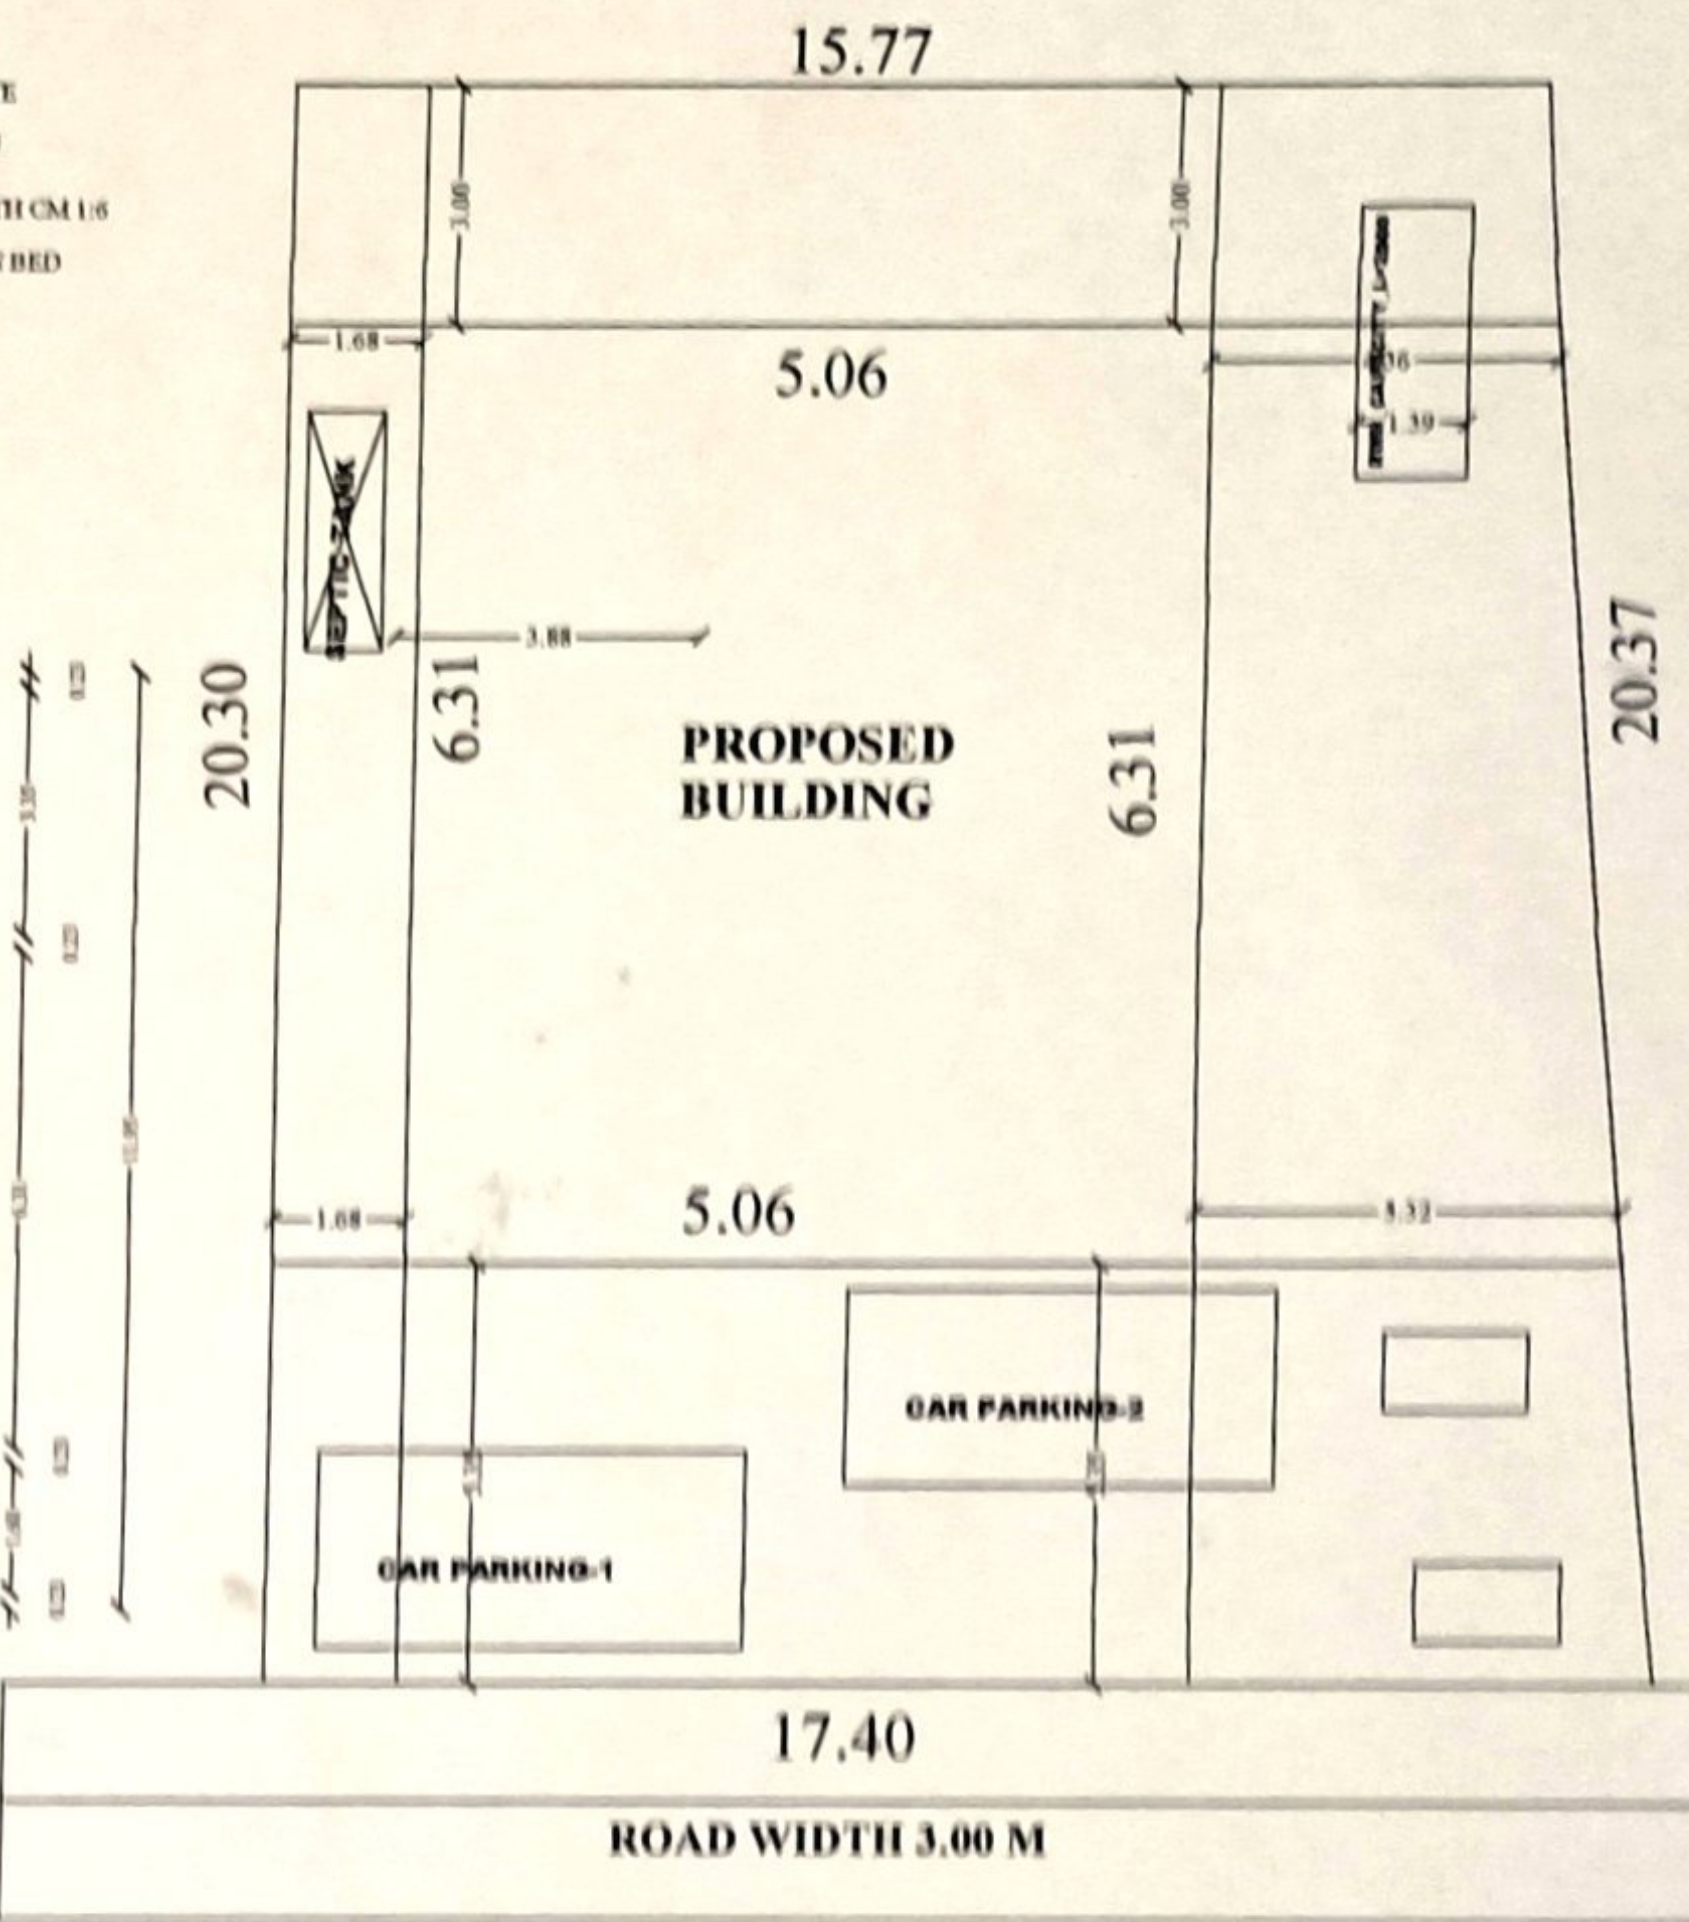
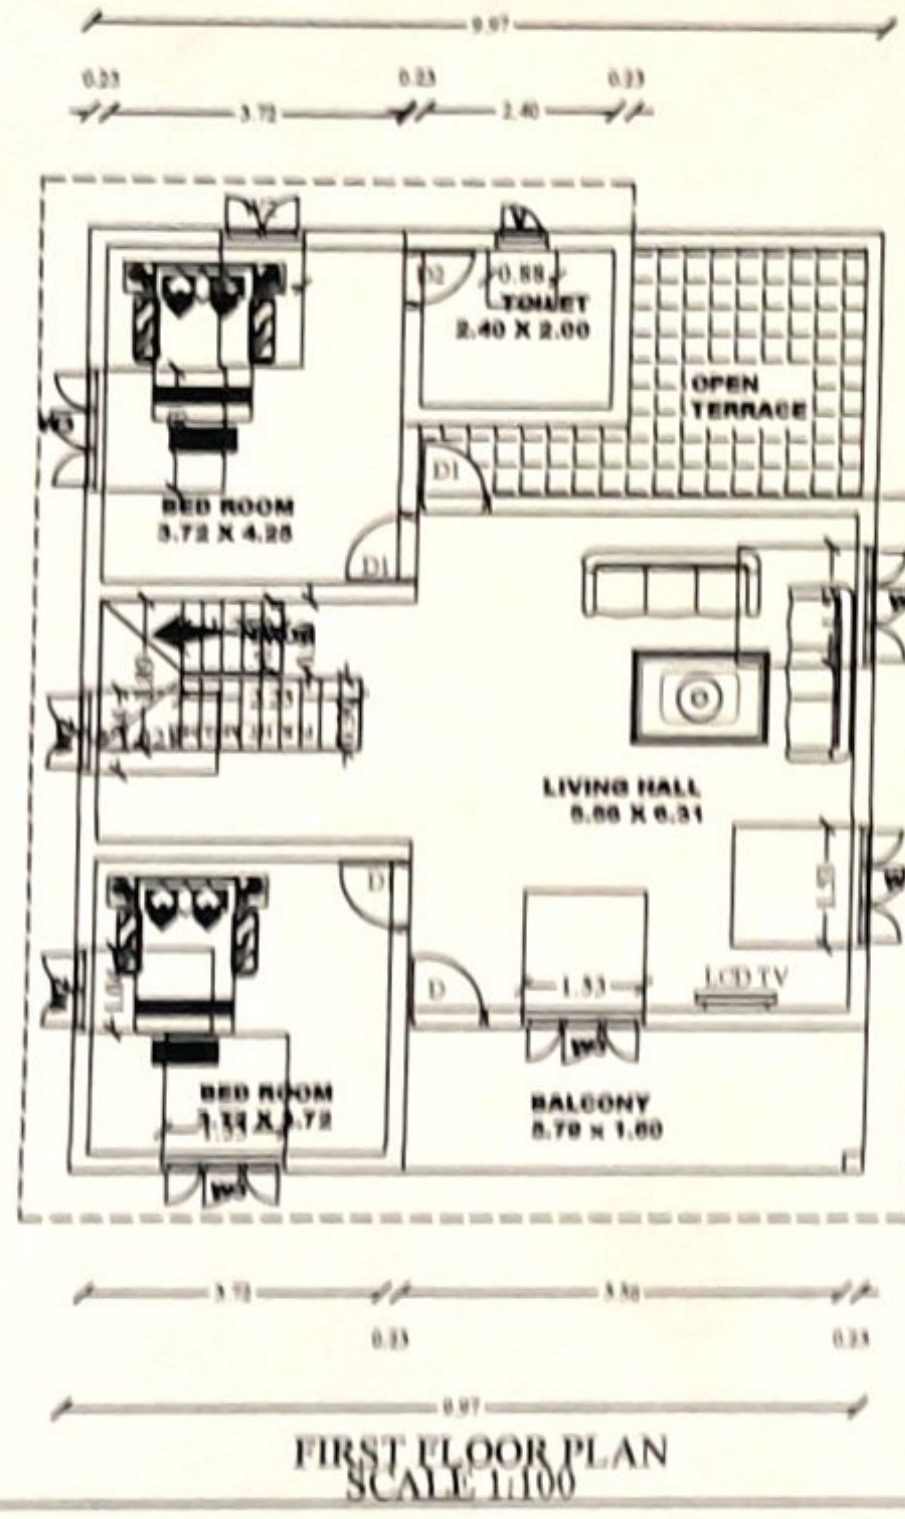
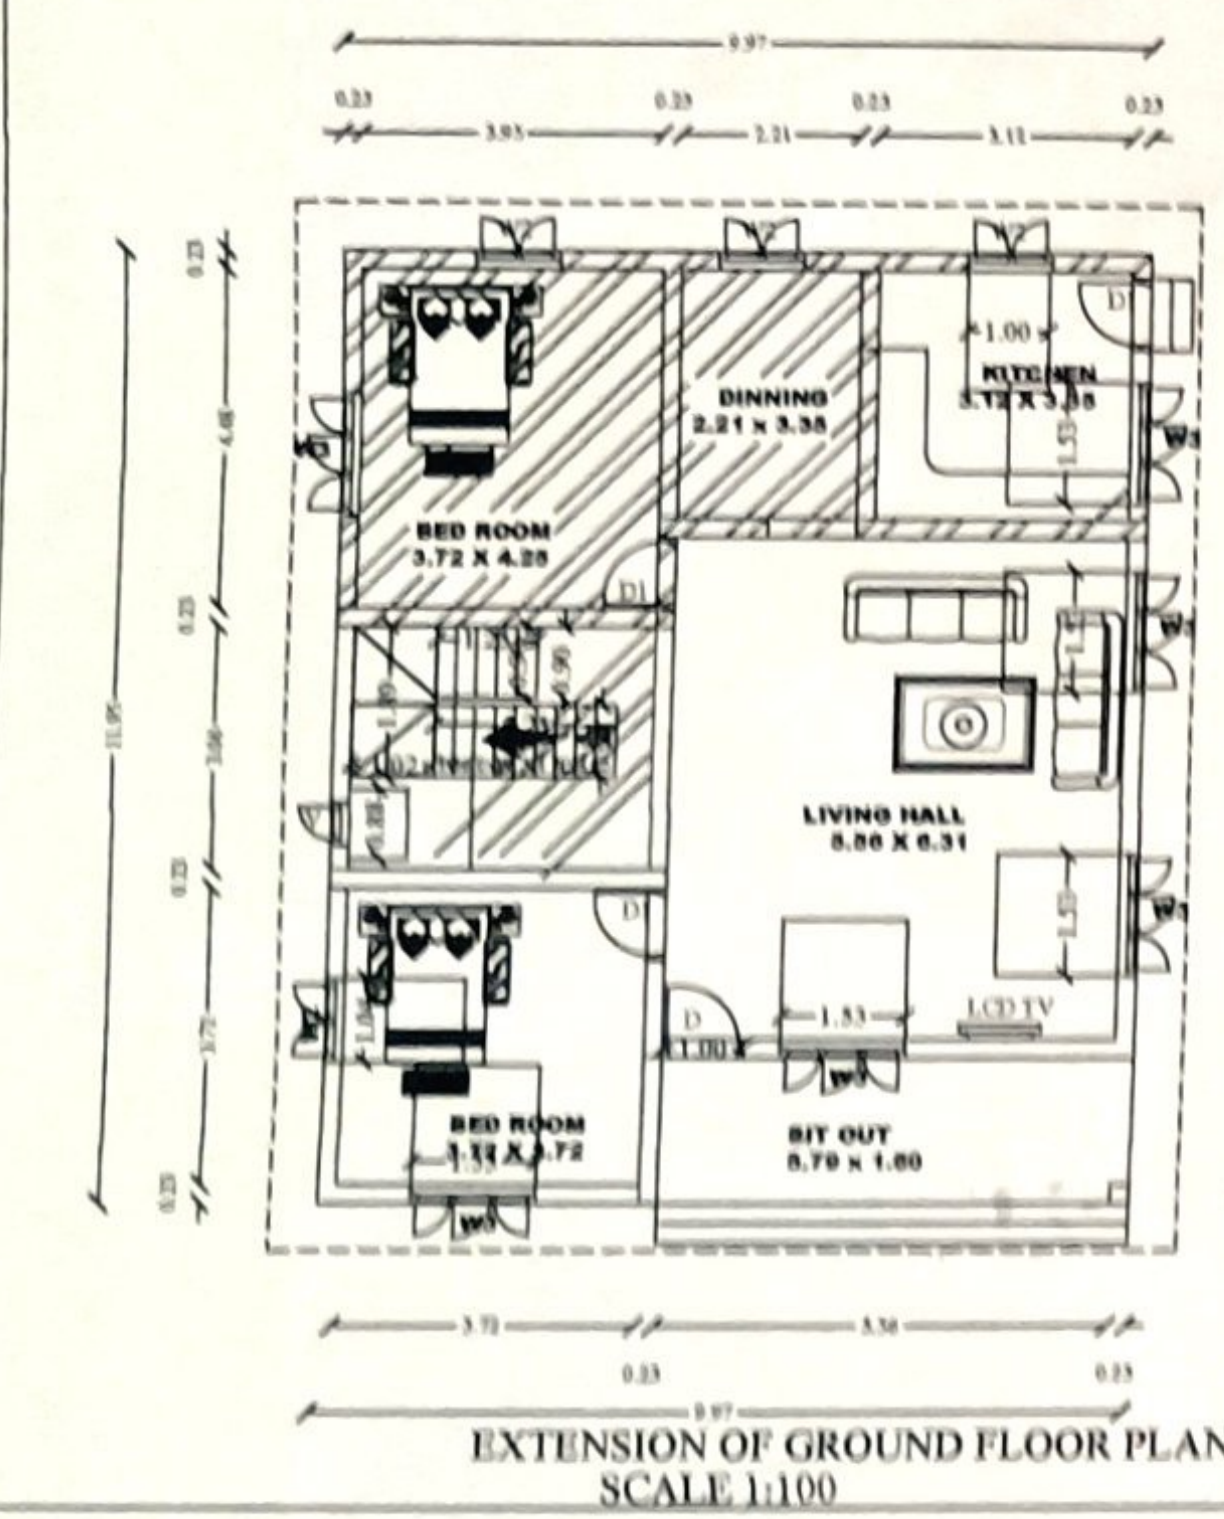
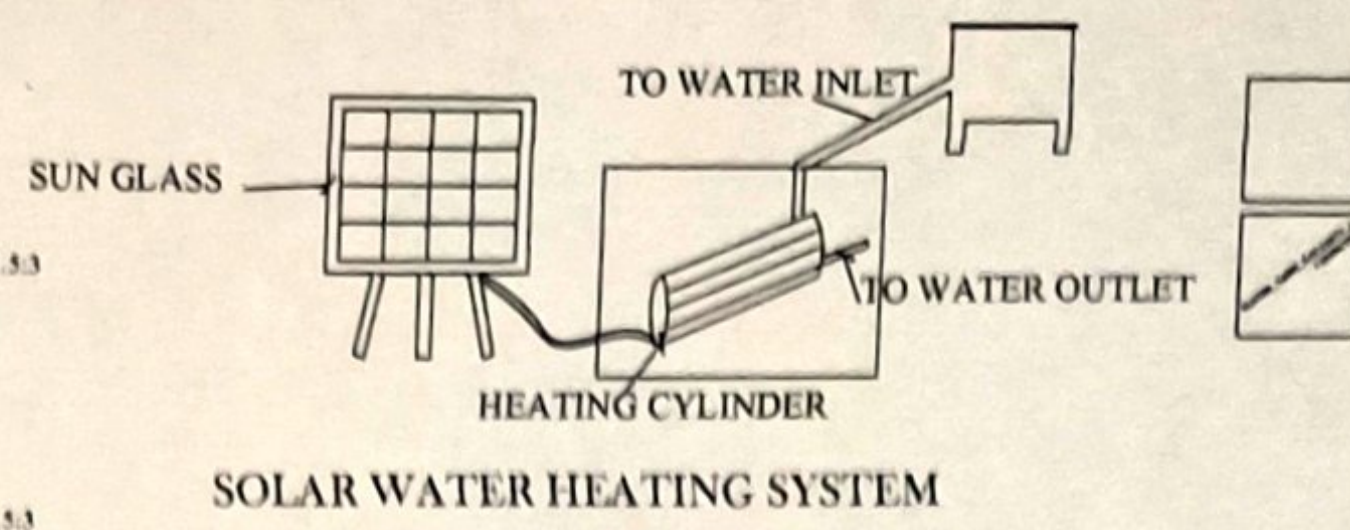
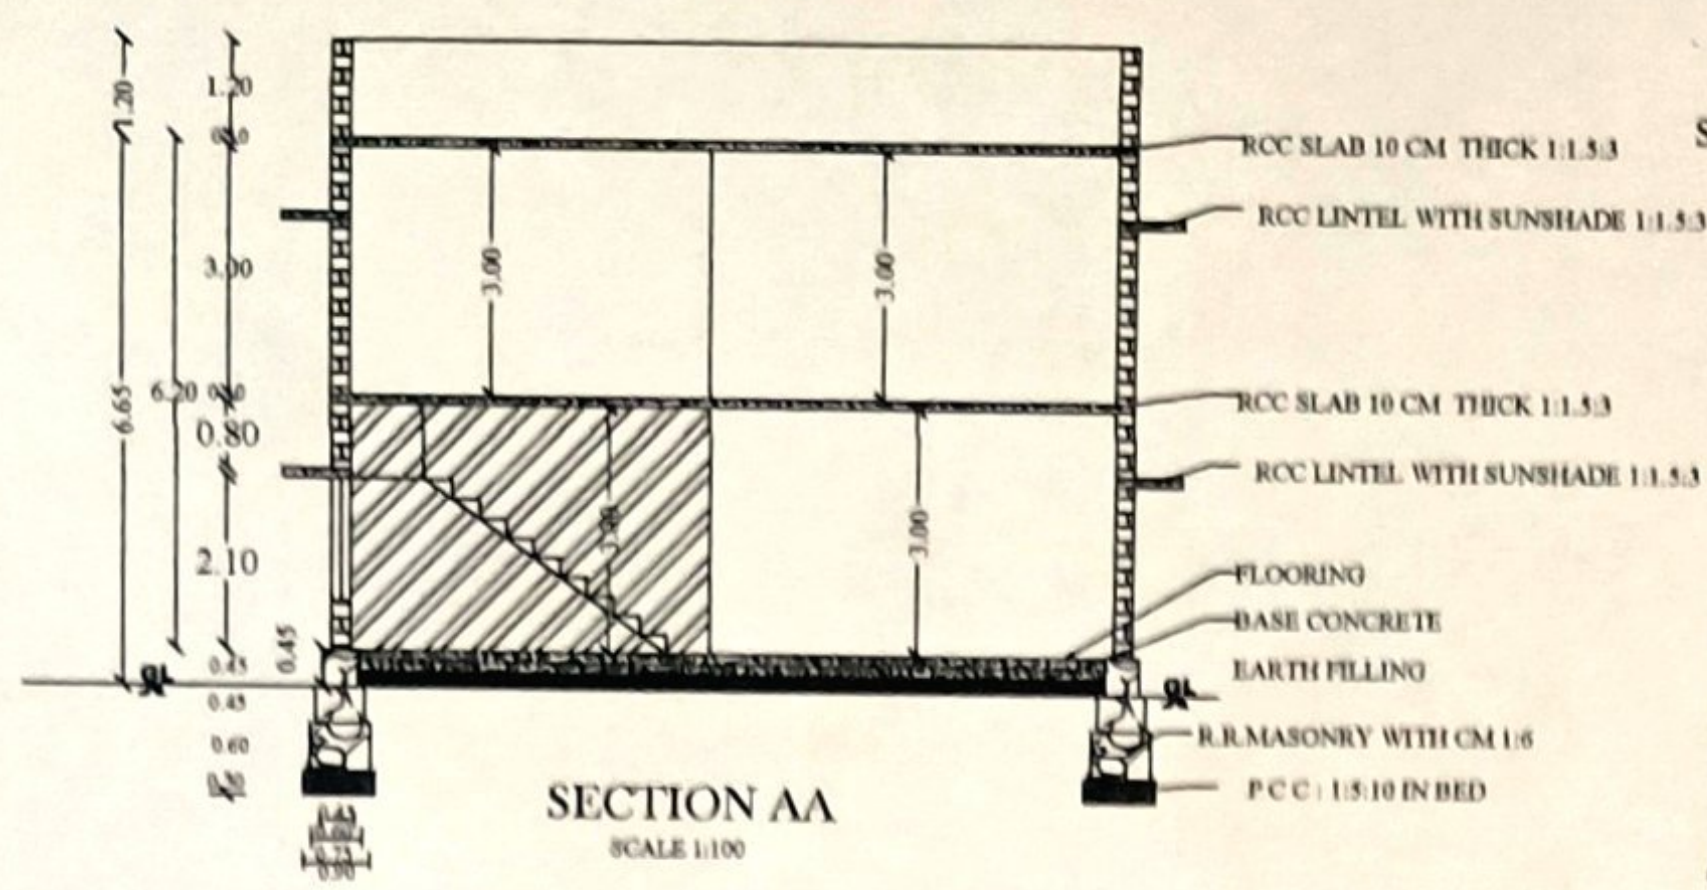


PLAN SHOWING THE PROPOSED EXTENSION OF RESIDENTIAL BUILDING AT KAIPIRIVILAI RE - SY NO: 352/11 IN KALIAKKAVILAI SELECTION GRADE TOWN PANCHAYATH, KALIAKKAVILAI VILLAGE, VILAVANCODE TALUK, KANYAKUMARI DISTRICT.

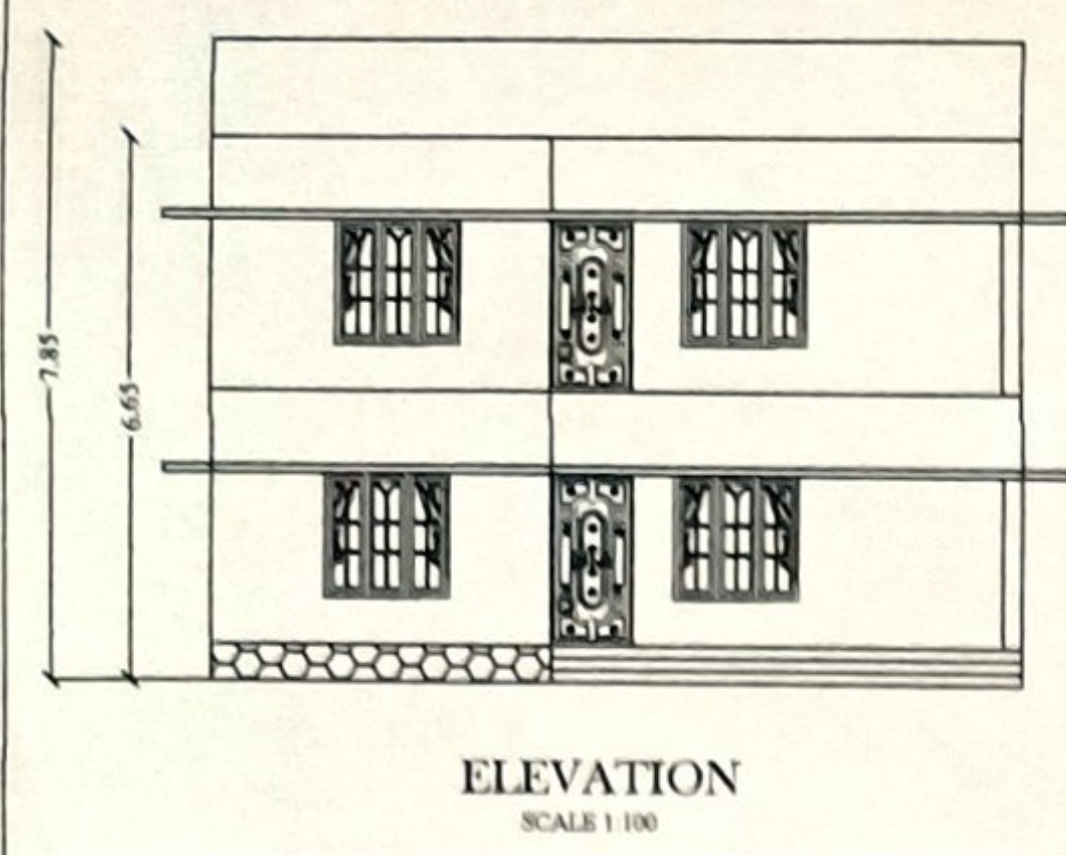


AREA STATEMENT		
DESCRIPTION	SQ.FT	SQ.M
SITE EXTENT	3621.95	344.00
PORTLAND GROUND FLOOR	582.74	54.17
EXTENSION OF GROUND FLOOR	734.63	68.29
EXTENSION OF FIRST FLOOR	1142.61	106.21
TOTAL FLOOR	2459.98	228.65
FSI 0.66	COVERAGE 34.91%	

NAME & ADDRESS
OF THE OWNER
EDWIN,
D NO: 19-84,
KAIPIRI VILAI VEEDU,
KURUMATHOOR (P O)
KANYAKUMARI DISTRICT
629163
Ph No: 9344782168

APPLICANT/OWNER'S SIGNATURE

R. SICHU RAJ
BUILDING DESIGNER SUPERVISOR
WHITE CONSTRUCTIONS
"WHITE" R.C. STREET
KALAKKAVILAI VILLAGE
KANYAKUMARI DISTRICT

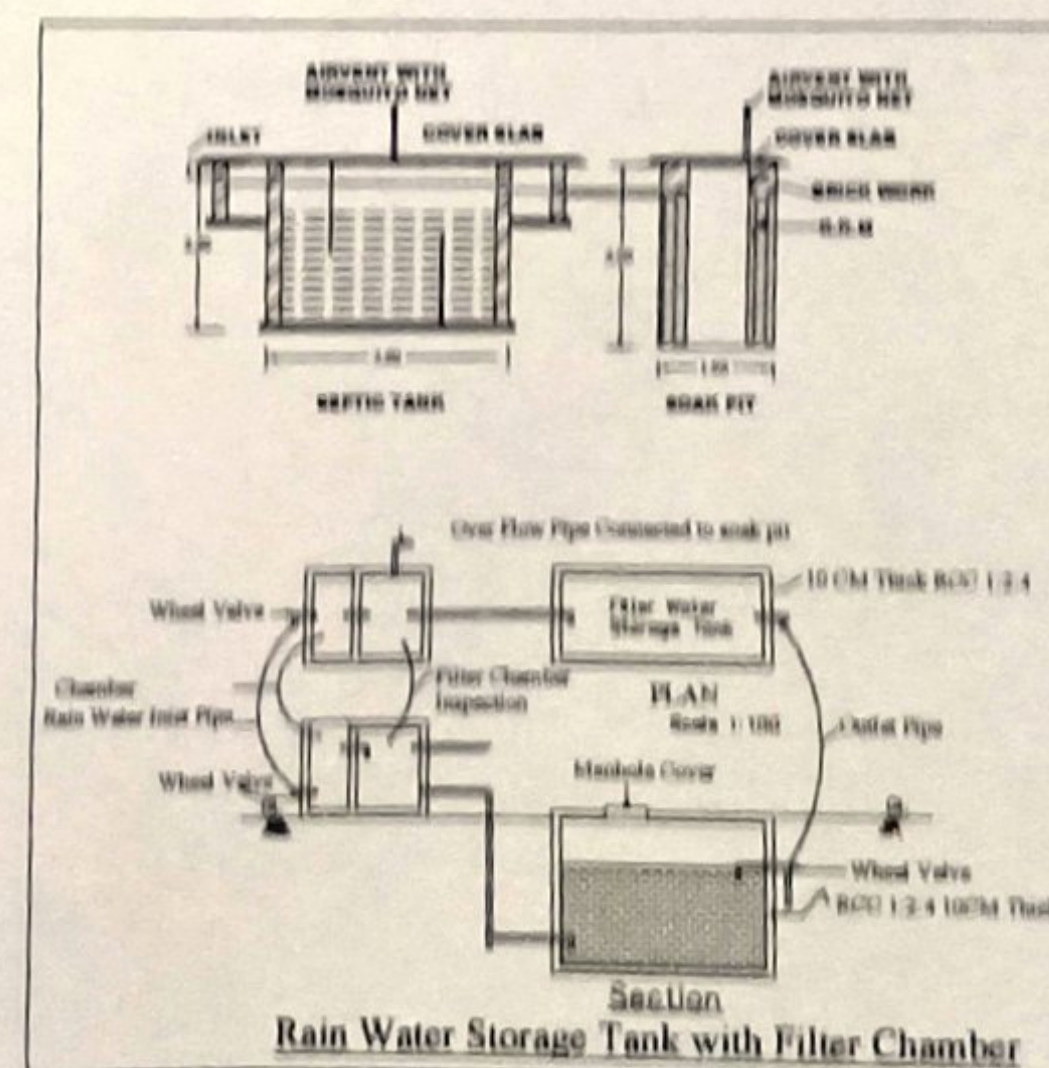

"Build houses, and dwell in them and eat the fruit of them" (Job 19:8)
Owner: Mr. Edwin
Prop: R. SICHU RAJ
Mob: 9344782168
8445063359
"White" R.C. Street
Kanyakumari Dist.
Tamil Nadu, South India
ARCHITECTS, INTERIOR DESIGNERS, LAND SCAPERS, LAND SURVEY, VALUERS
WHITE CONSTRUCTIONS
PROFESSIONAL & CONTRACTORS
P.O. Box 689502,
TVM, Kerala
Email: constructionwhite@gmail.com
www.whiteconstructions.in