
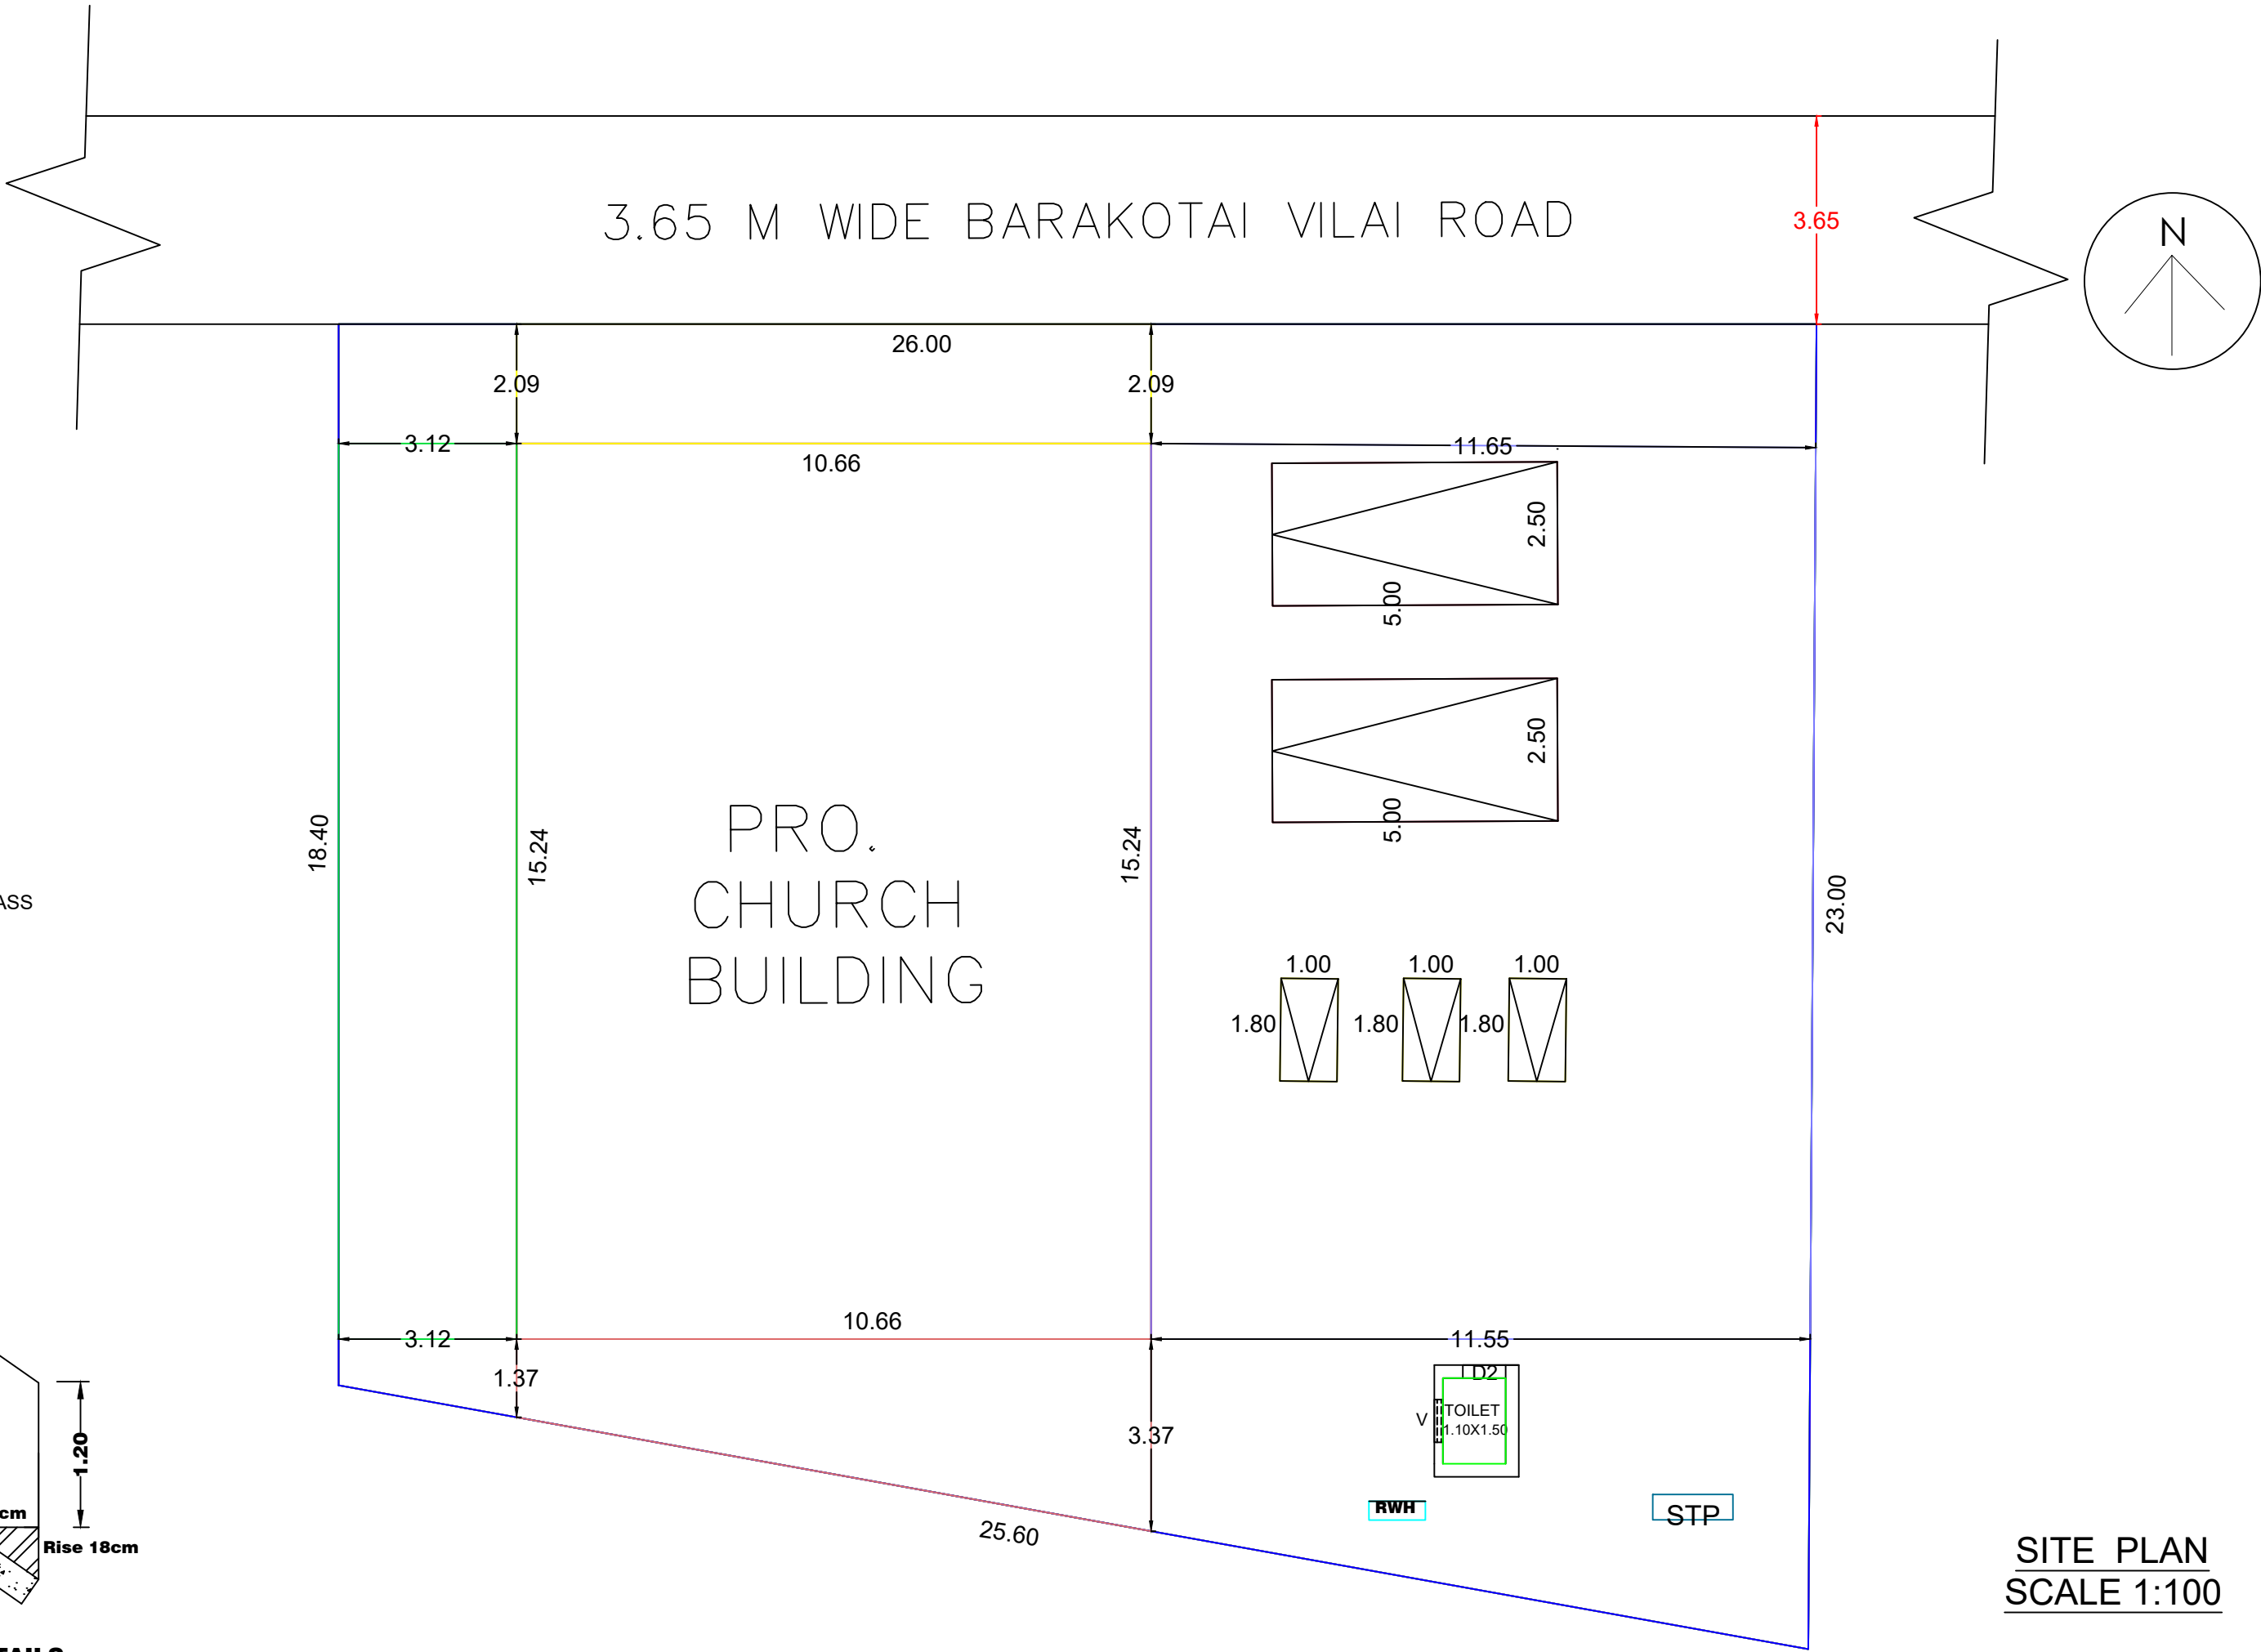
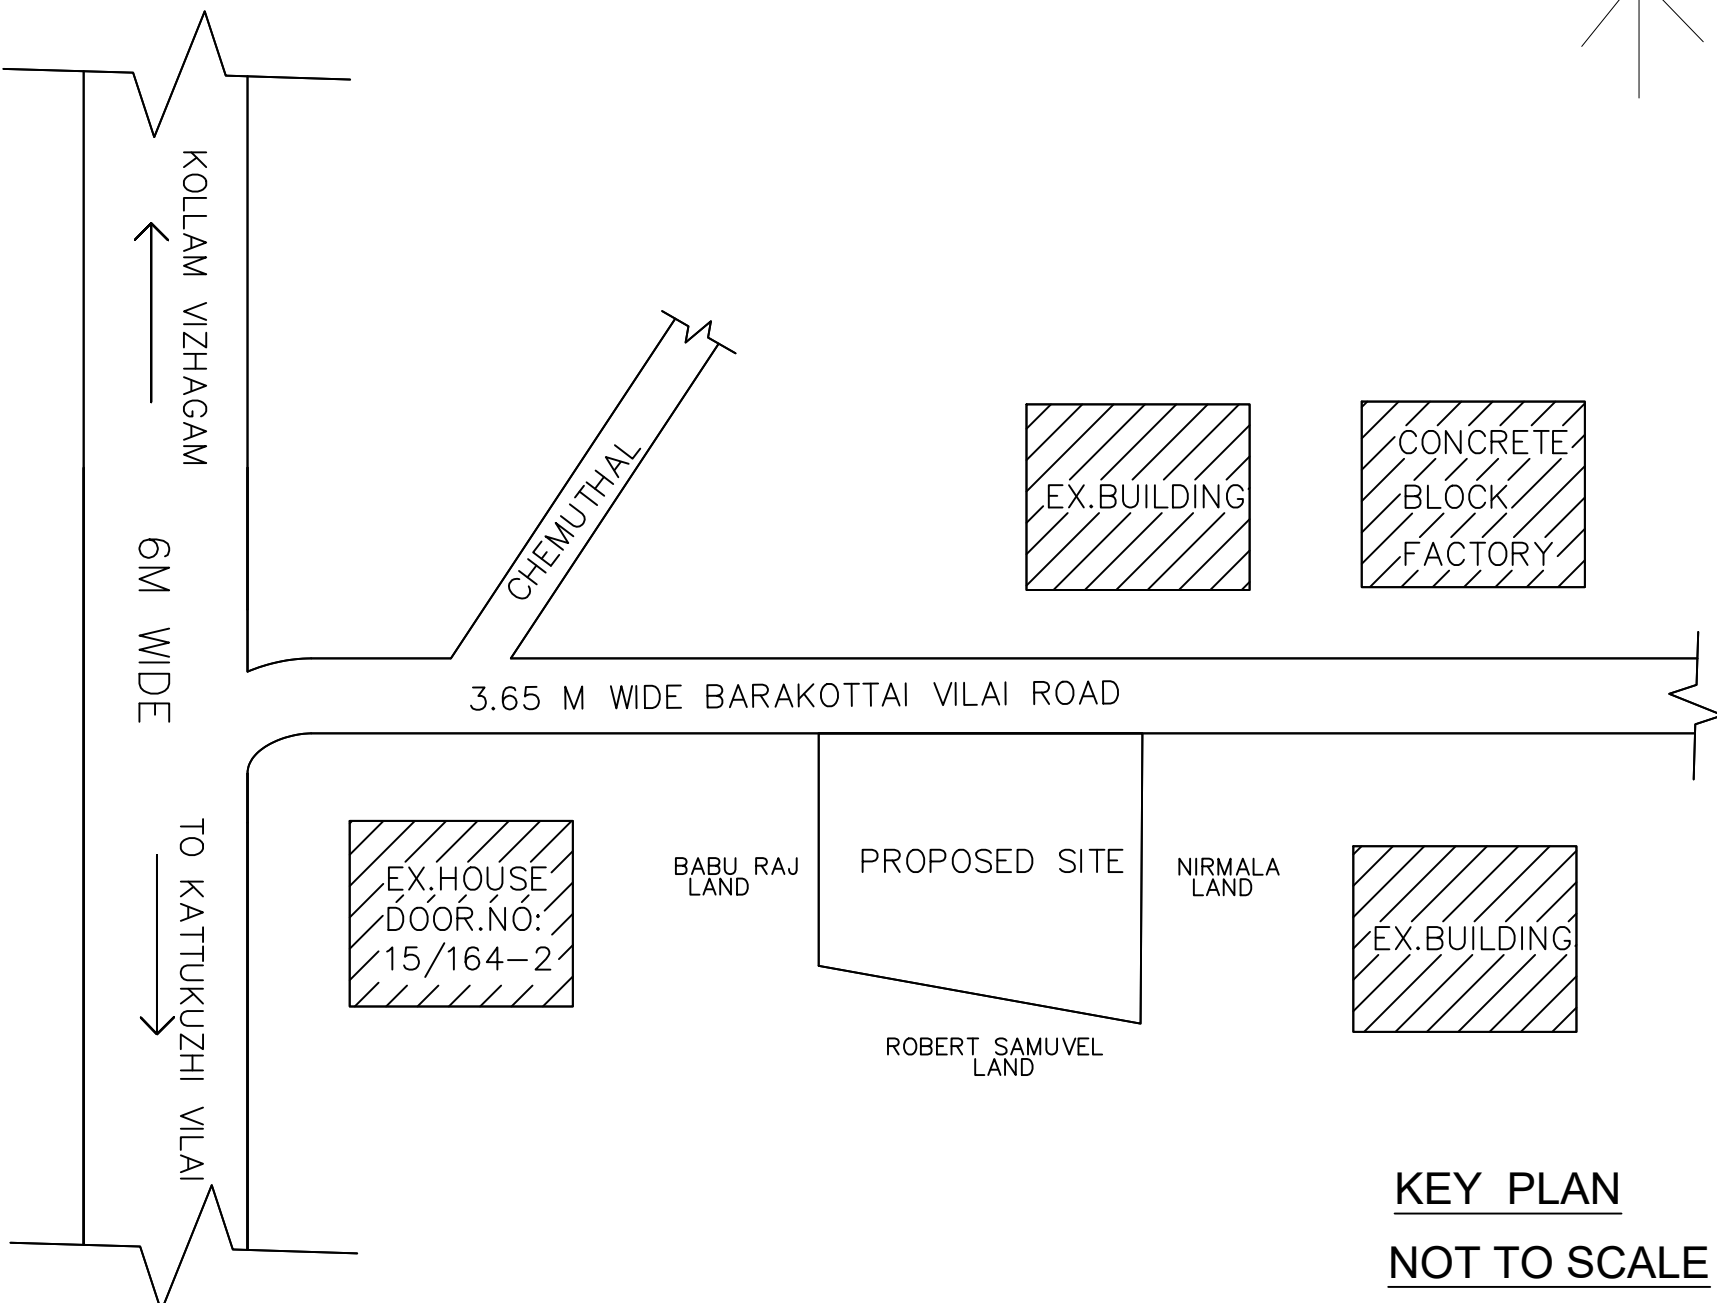
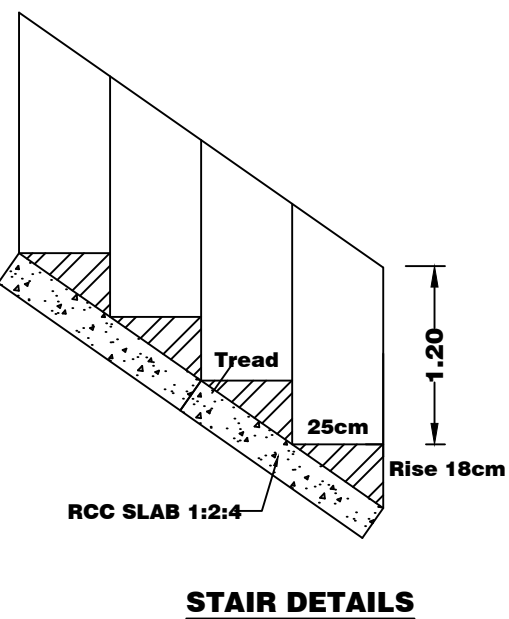
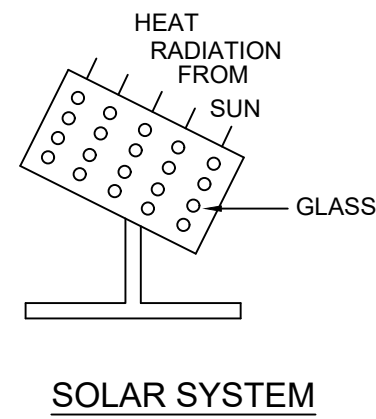
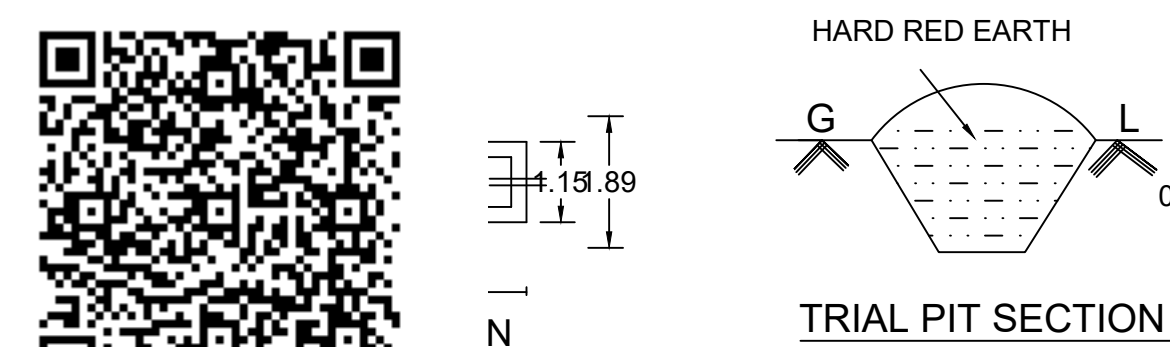
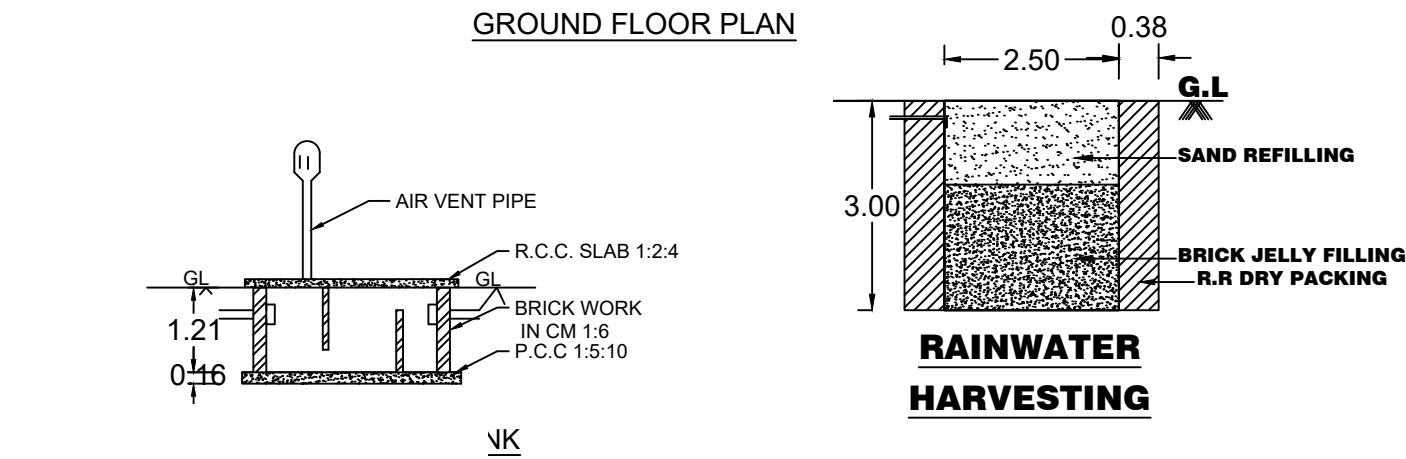
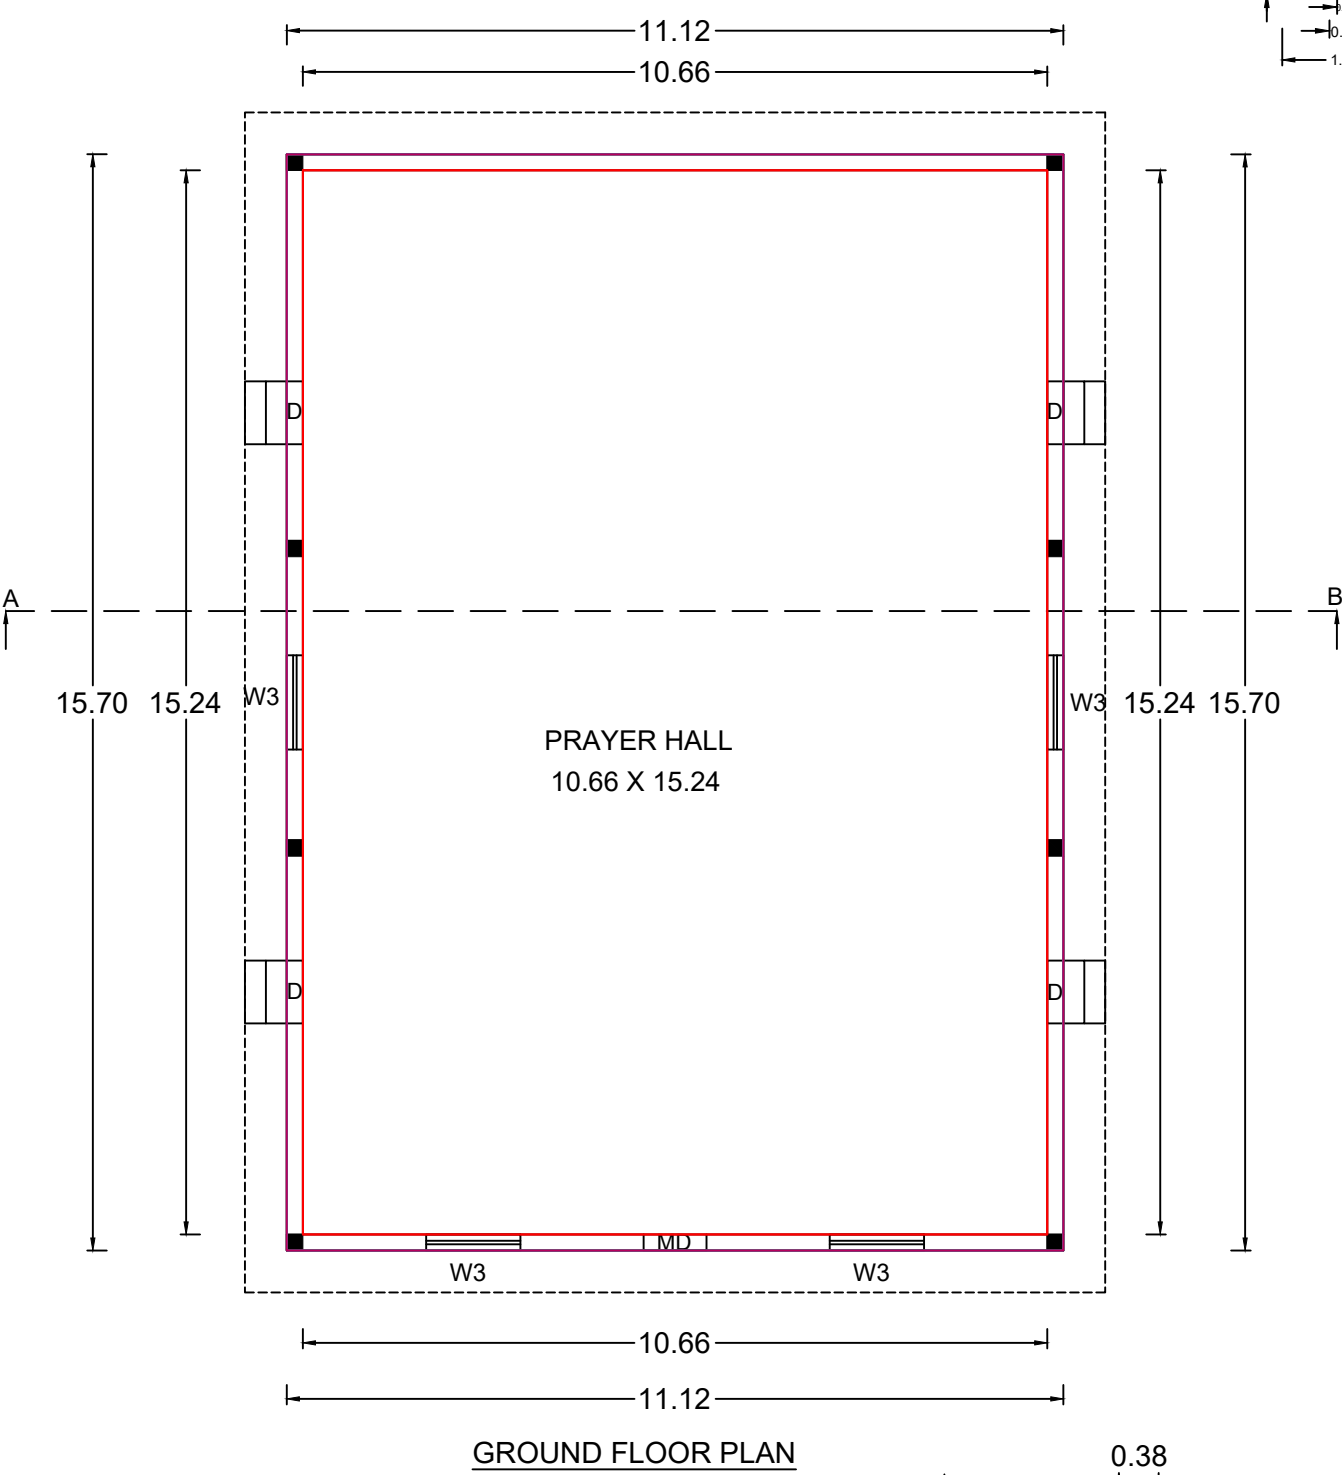


PLAN SHOWING THE PROPOSED CONSTRUCTION OF R.C.C ROOF REHOBOTH ASSEMBLY CHURCH BUILDING IN RE.SURVEY NO:65/8B OF MULLANKINAVILAI VILLAGE AT PUNAM VILAI, MANGARAI POST IN KILLIYOOR TOWN PANCHAYAT, KILLIYOOR TALUK, KANYAKUMARI DISTRICT.

OWNER NAME:-
Mr. T.JOHN,
THE PRESIDENT,
REHOBOTH ASSEMBLY CHURCH,
PUNAM VILAI,
MANGARAI POST-629157.

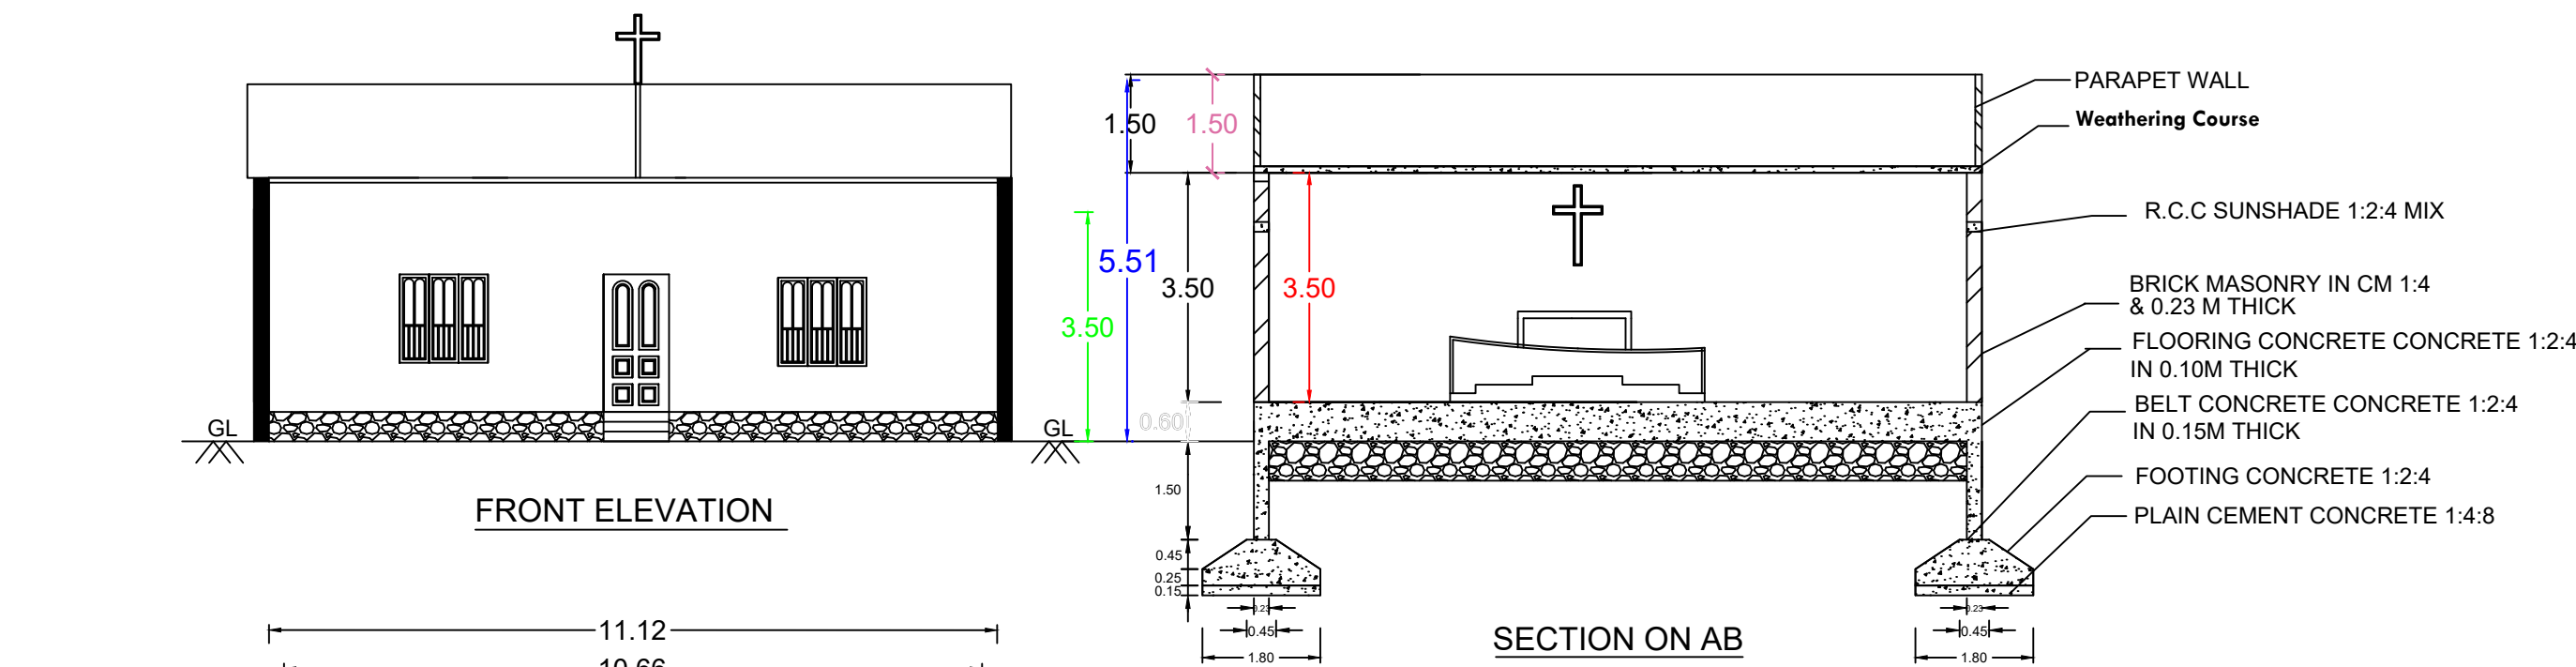

AREA DETAILS	
SITE AREA	: 13.350 CENTS , 540.28 Sq.m, 5813.35 Sq.ft
VACANT AREA	: 365.72 Sq.m, 3935.14 Sq.ft

PLINTH AREA	
GROUND FLOOR AREA	: 174.56 Sq.m, 1878.26 Sq.ft
FIRST FLOOR AREA	: 000.00 Sq.m, 000.00 Sq.ft
TOTAL PLINTH AREA	: 174.56 Sq.m, 1878.26 Sq.ft

FLOOR AREA	
GROUND FLOOR AREA	: 162.46 Sq.m, 1748.06 Sq.ft
FIRST FLOOR AREA	: 000.00 Sq.m, 000.00 Sq.ft
TOTAL FLOOR AREA	: 162.46 Sq.m, 1748.06 Sq.ft

JOINERY DETAILS	
MD : MAIN DOOR	: 1.00 x 2.10
D : DOOR	: 0.90 x 2.10
D1 : DOOR	: 0.75 x 2.10
W3 : WINDOW	: 1.35 x 1.50
V : VENTILATOR	: 0.60 x 0.45

SCALE	
PLAN	1: 100
SITE PLAN	1: 100
SITE BOUNDARY	
PROP. BUILDING	
ROAD, PATHWAY	
EXIST. BUILDING	

SIGNATURE OF LAND AND BUILDING OWNER:

SIGNATURE OF LICENCE SURVEYOR/ENGINEER

CERTIFICATE
Certified that provision shall be made to provide rain water arrangements system in the proposed construction.

"ALL DIMENSIONS ARE IN METERS "

OFFICE USE