


PLAN SHOWING THE ADDITIONAL PROPOSED CONSTRUCTION OF A TERRACE ROOF DEWELLING HOUSE AT KATTUVILAI, ALENCODE, IN EXISTING HOUSE OLD DOOR NO: 1-33C, NEW DOOR NO: 1-63, RE.SY.NO: 11/8A, PATTA NO: 5687, OF LEKSHMIPURAM VILLAGE (NOW NEYYOOR VILLAGE), NEYYOOR TOWN PANCHAYAT, KALKULAM TALUK, IN K.K DISTRICT.

NAME AND ADDRESS OF THE OWNER:

Mr. S. SASI,
S/O. Mr. SAMIKKAN,
KATTUVILAI, ALENCODE,
ALENCODE (PO),
K.K DIST.

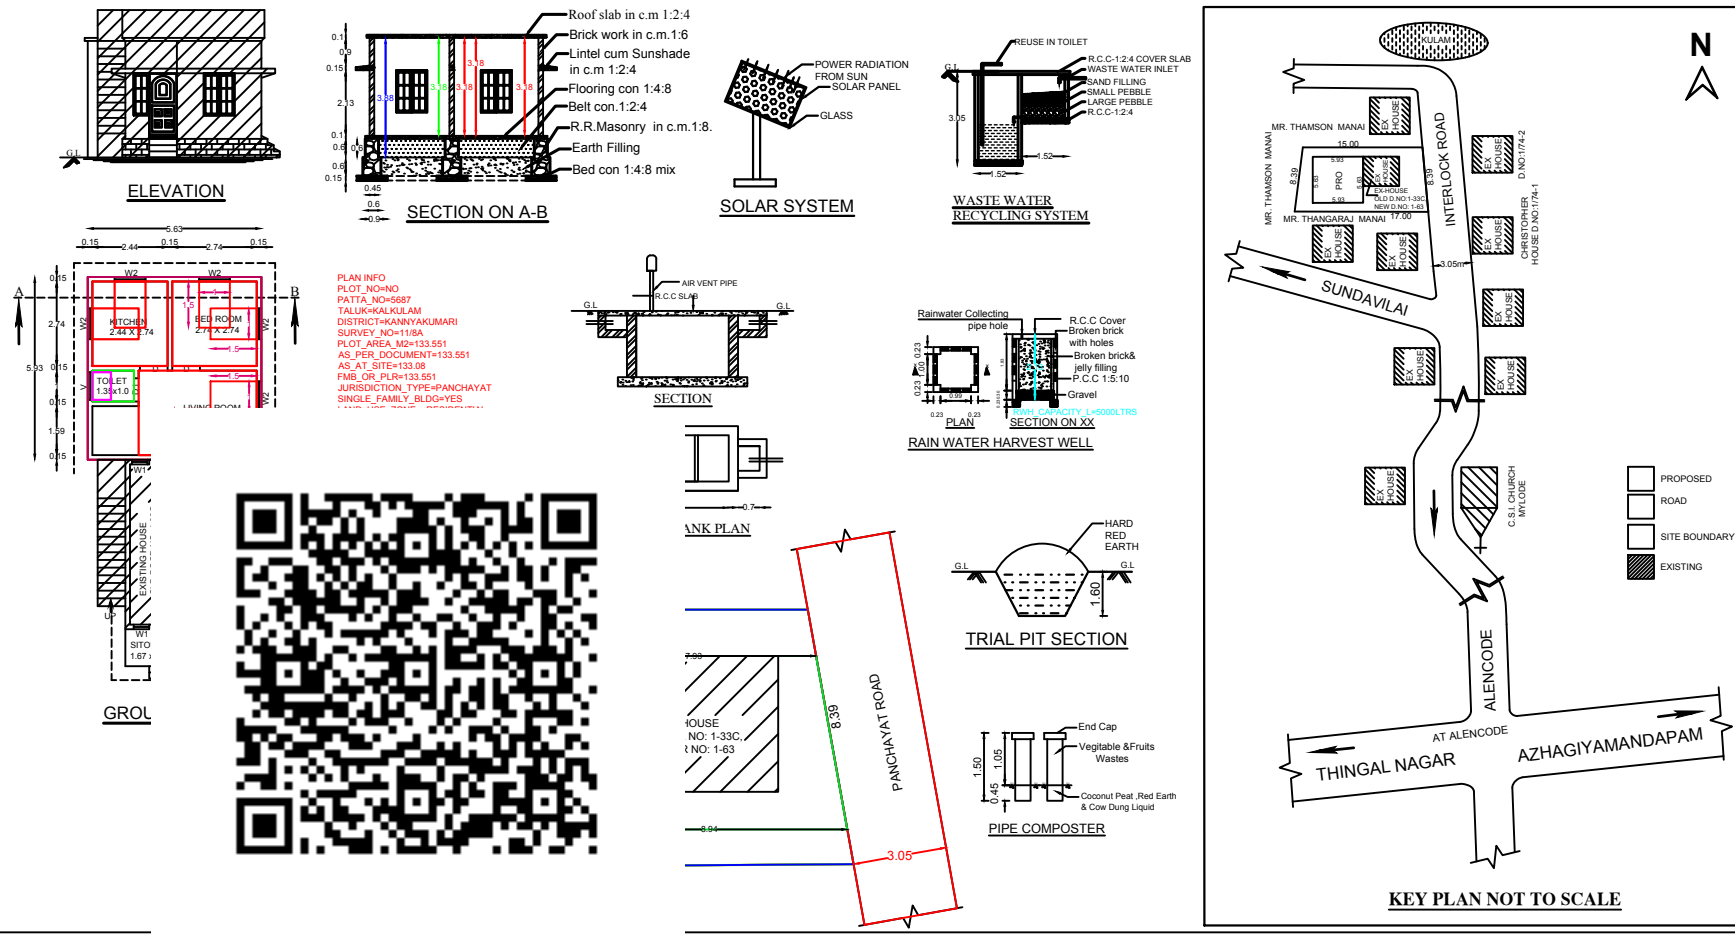

AREA DETAILS

AREA OF SITE : 3.300 Cents 133.551 Sq.m
PROPOSED:
PLINTH AREA : 33.39 Sq.m 359.41 Sq.ft
FLOOR AREA : 28.42 Sq.m 305.91 Sq.ft
EXISTING:
PLINTH AREA : 29.55 Sq.m 318.08 Sq.ft
VACANT AREA : 70.61 Sq.m 760.05 Sq.ft

REFERENCE

D - DOOR - 0.90 X 2.10
D1 - DOOR - 0.75 X 2.10
W2 - WINDOW - 1.20 X 1.50
W1 - WINDOW - 0.50 X 1.50
V - VENTILATOR - 0.90 X 0.45

ALL DIMENSIONS ARE IN METRE

S. Sasi
SIGNATURE OF OWNER

M. NARAYANAN
Registered Engineer
Reg.No. 148/LS/2024/00005
Edayanvilai, Neyyoor-P.O.
Ph: 9442928916
SIGNATURE OF LICENCE ENGINEER

COVERAGE IN PERCENTAGE

33.39/100 = 25.00%