


THE PLAN SHOWING PROPOSED CONSTRUCTION OF R.C.C ROOF RESIDENTIAL BUILDING AT NANTHANCODE RE. SY. NO : 541/8B OF KAKKOTTUTHALAI VILLAGE, THINGALNAGAR TOWN PANCHAYAT, KALKULAM TALUK, KANNIYAKUMARI DISTRICT.

NAME OF OWNER :
Mrs.M.L. REMA DEVI
W/O.S.HARIKUMAR NAIR
NANTHANCODE,
ERANIEL,
NEYYOOR (P.O).

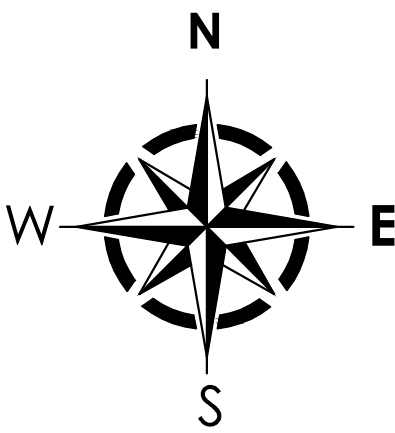

AREA DETAILS - BUILDING		
PLINTH AREA		
Ground Floor	59.60Sq.mt	641.53Sq.ft
Total Area	59.60Sq.mt	641.53Sq.ft
CARPET AREA		
Ground Floor	44.55Sq.mt	479.54Sq.ft
Total Area	44.55Sq.mt	479.54Sq.ft
AREA DETAILS - PLOT		
Site Area	3.072 Cents	1.24 Are
Site Area	124.32Sq.mt	1338.18Sq.ft
Vacant Area	64.72Sq.mt	696.65Sq.ft

SCHEDULE OF JOINERIES		
REF	DESCRIPTION	SIZE
D	Door	0.90X2.10
D1	Door	0.75X2.10
W3	Window	1.80X1.50
W2	Window	1.20X1.50
KW3	Window	1.80X1.00
V	Ventilator	0.60X0.60

ALL DIMENSIONS ARE IN METRE	
PLAN : 1:100	SITE PLAN : 1:100








Rema Devi

SIGNATURE OF OWNER

Er. C.R. Rathesh, B.Tech (Civil)

LICENCED BUILDING SURVEYOR
Rathee Construction
Opp. Post Office,
Thingal Nagar, Neyyoor P.O
9789743961

SIGNATURE OF BUILDING SURVEYOR

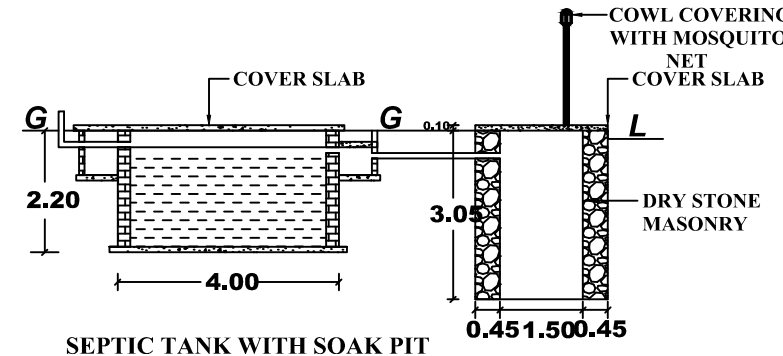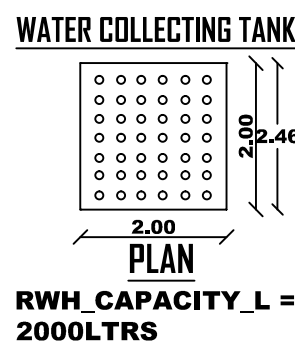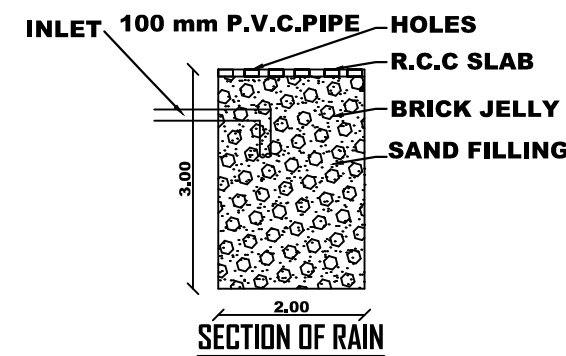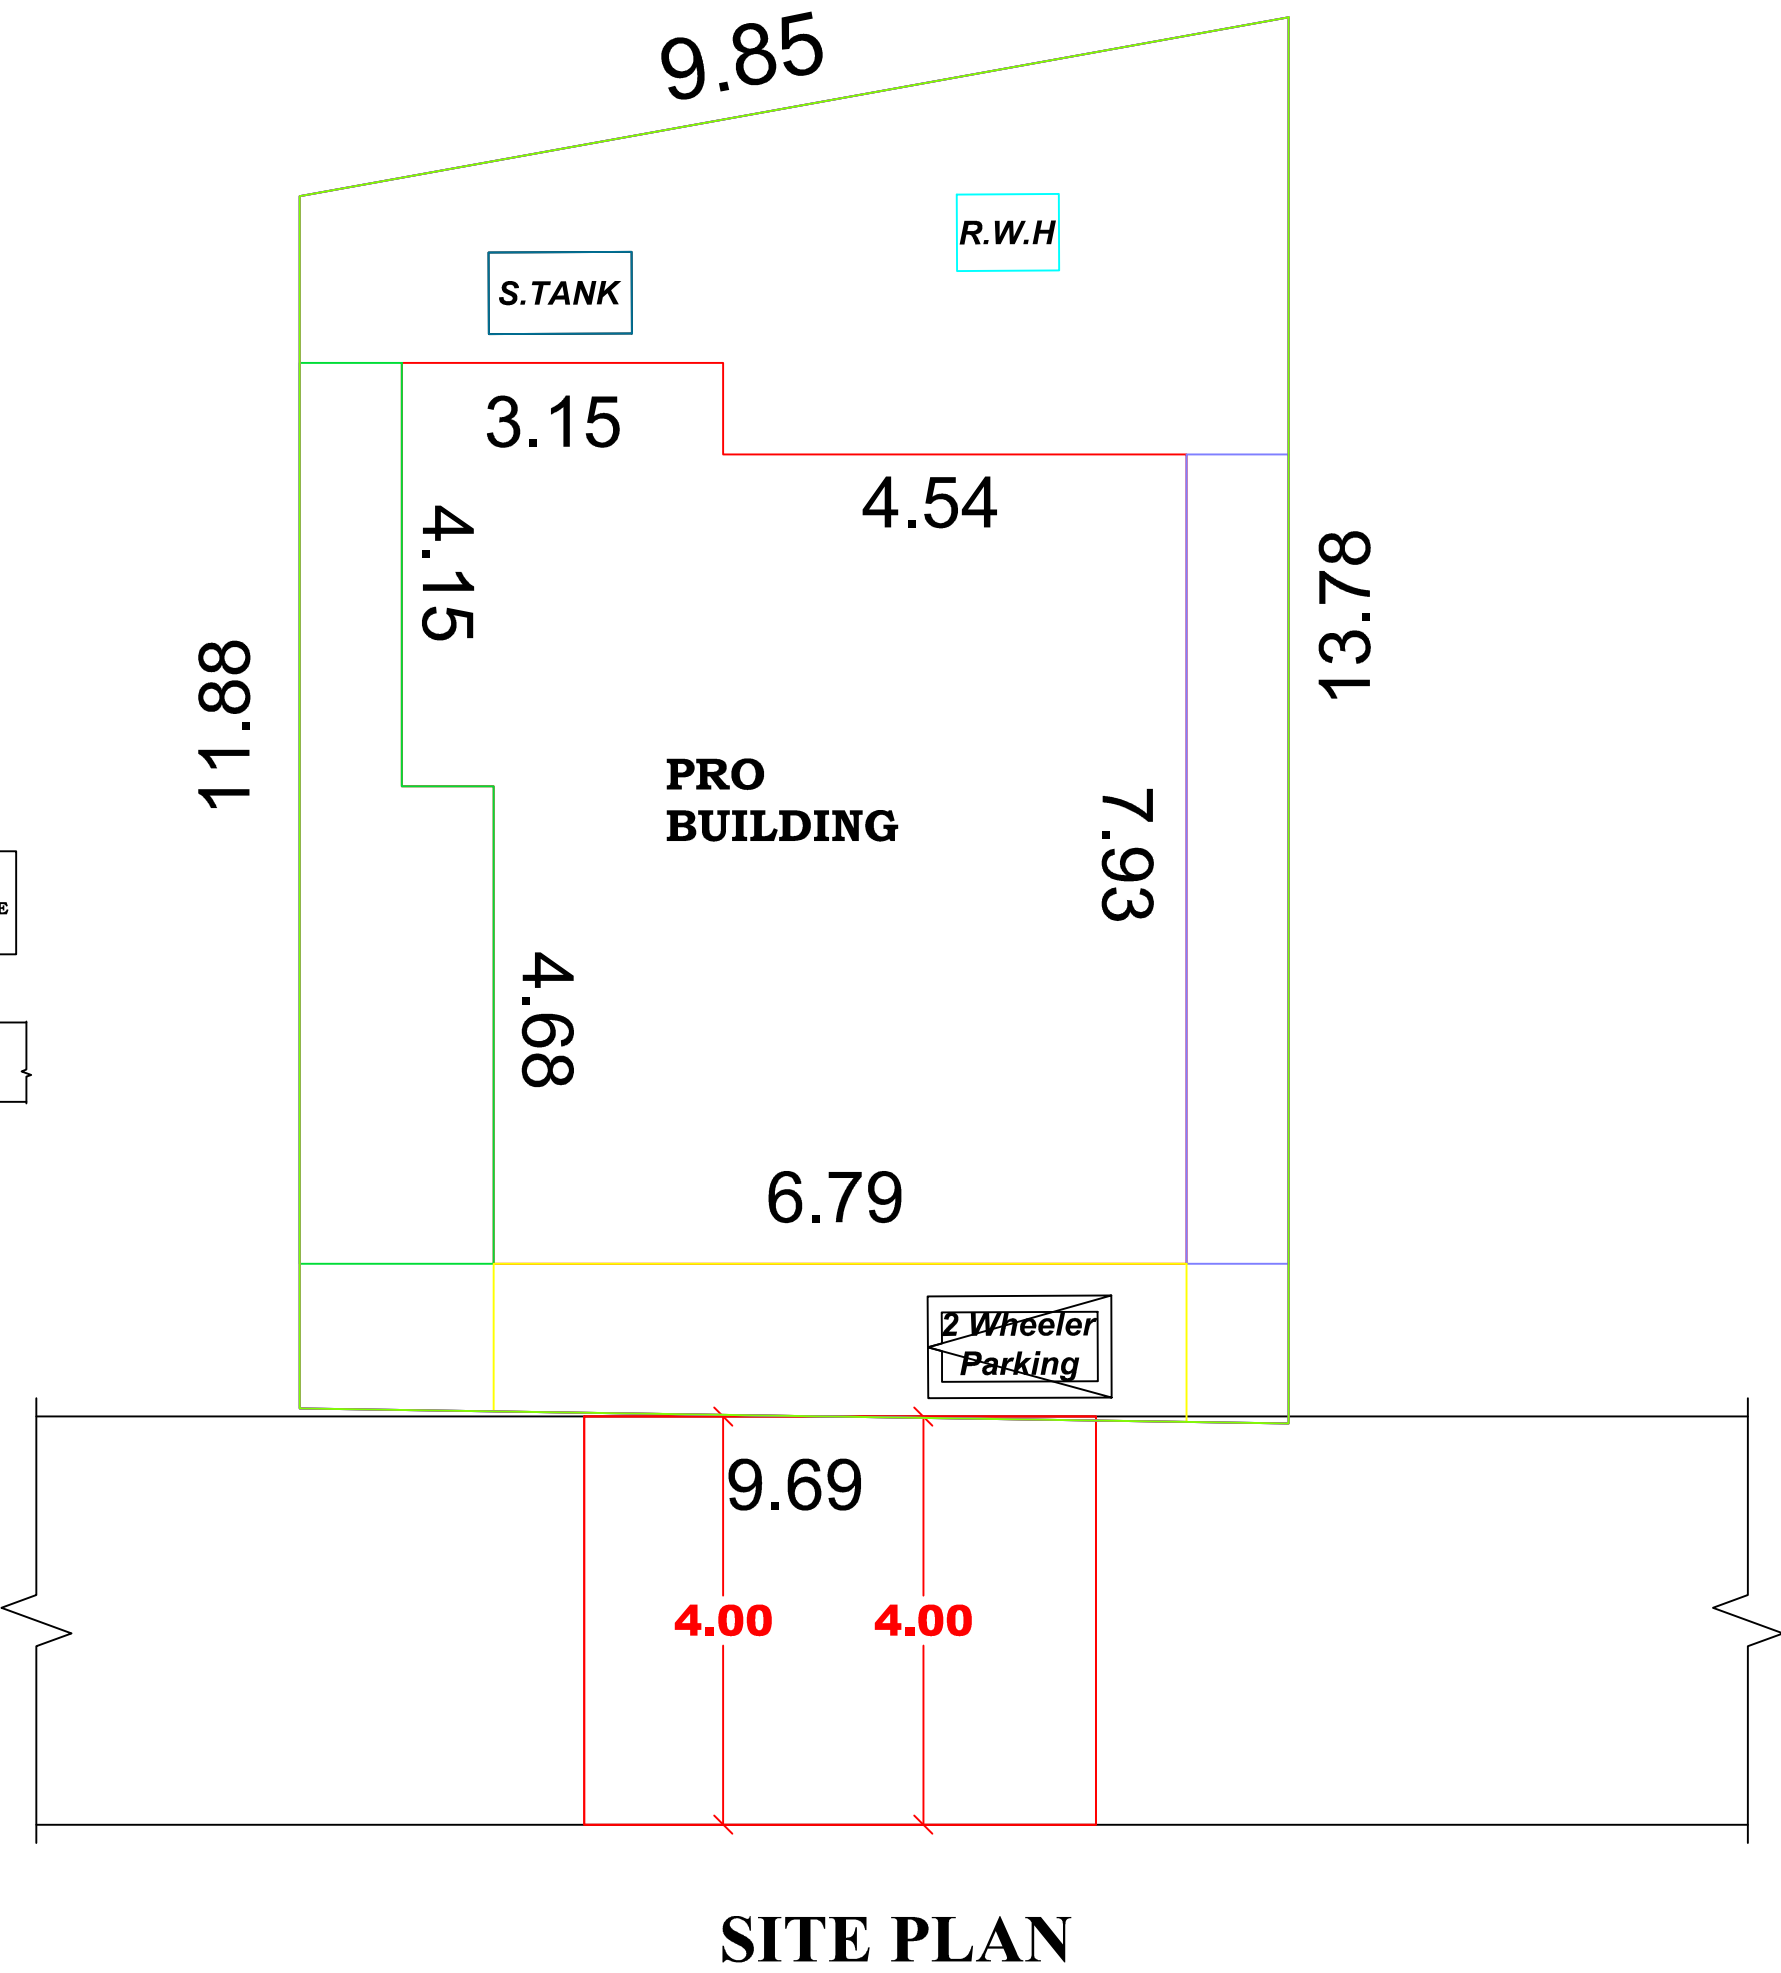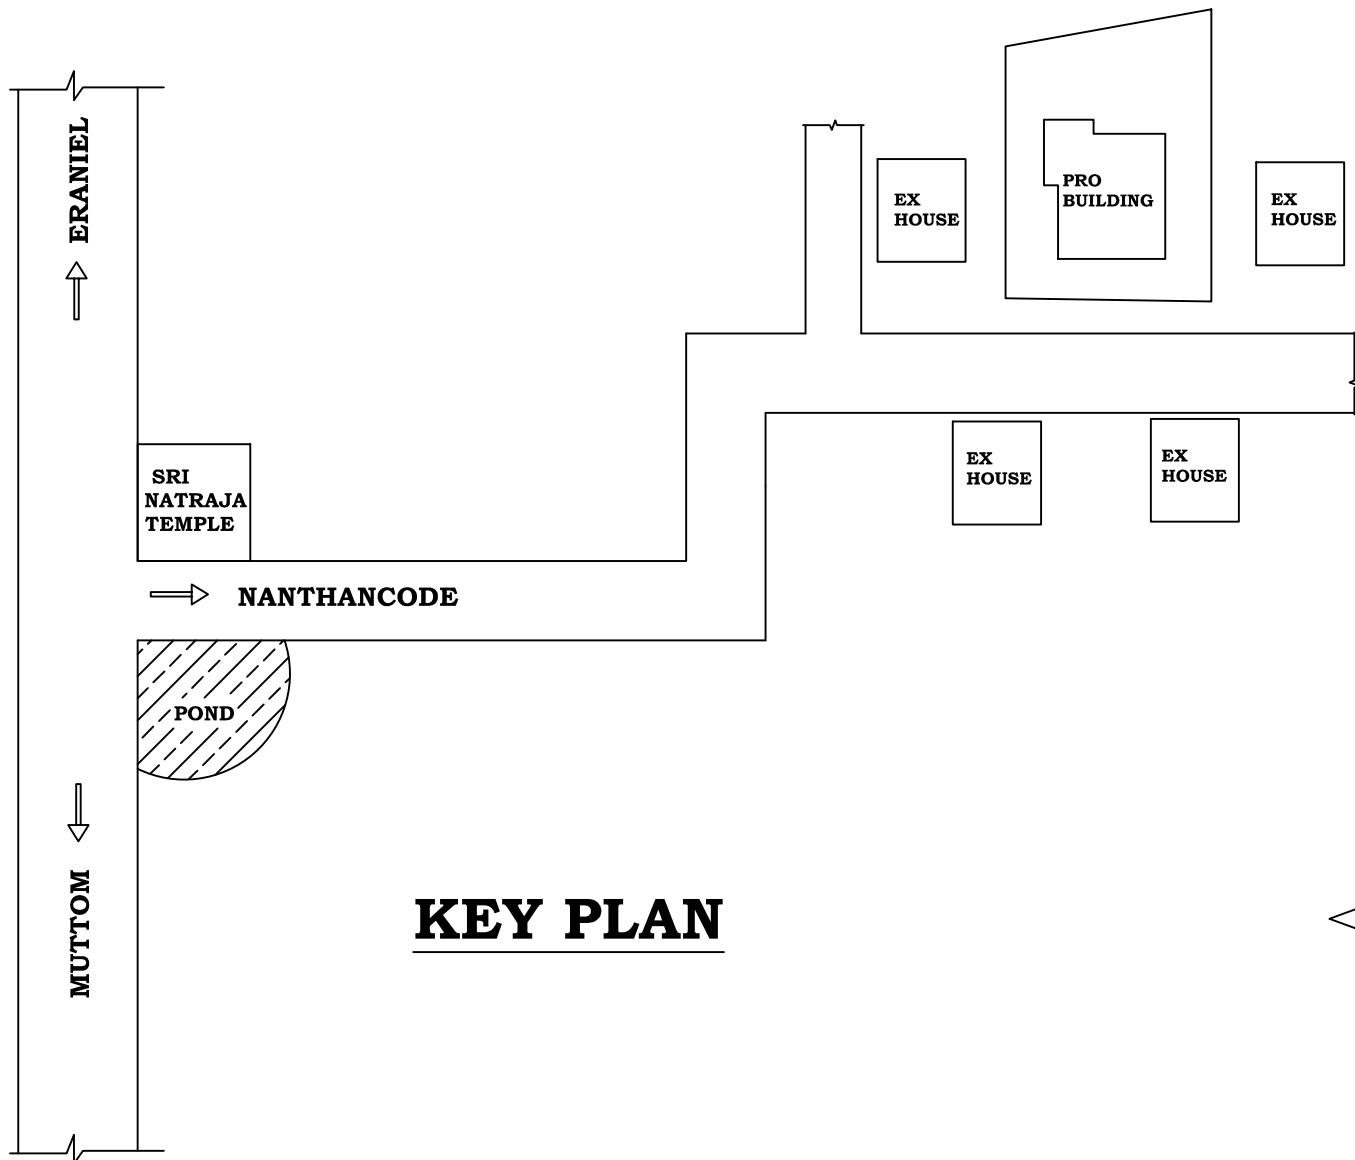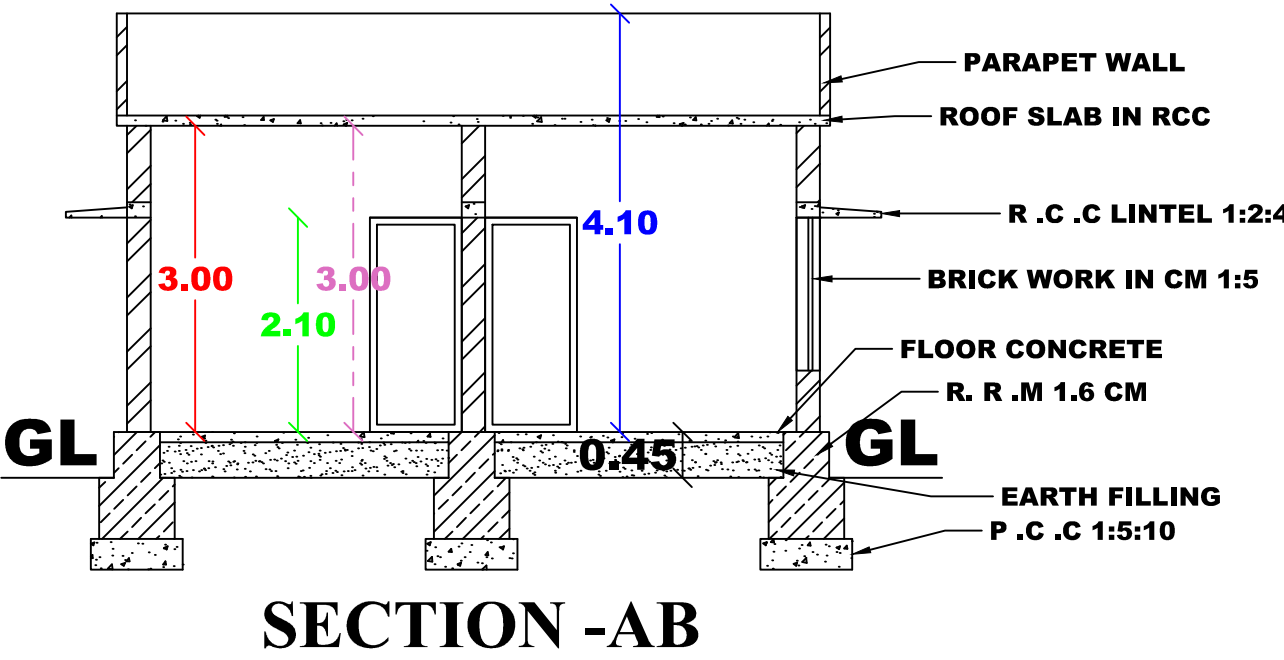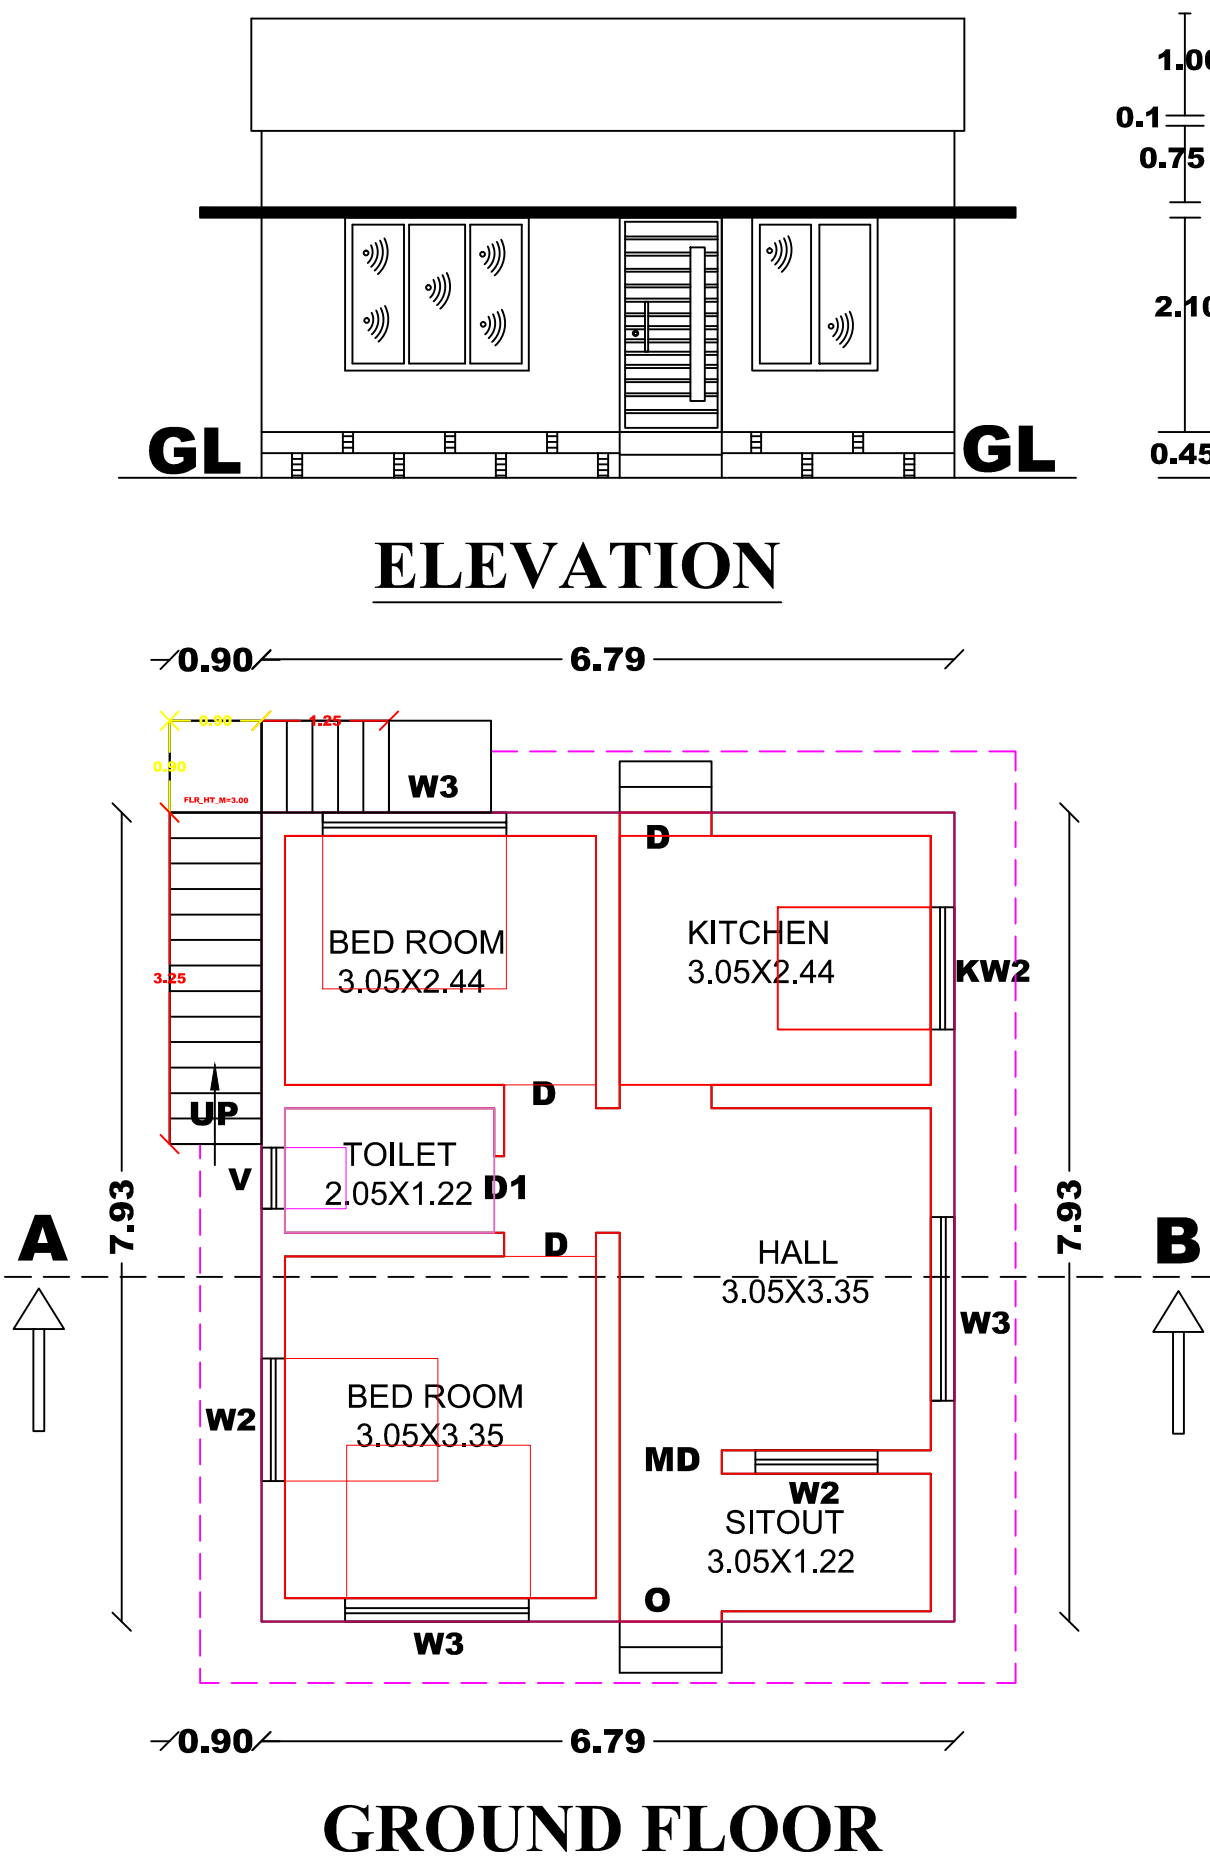

PLAN INFO
PLOT AREA_M2=124.32
AS_PER_DOCUMENT=124.32
AS_AJ_SITE=124.32
FMB_OR_PLR=124.32
SINGLE_FAMILY_BLDG=YES
CRZ=NO
SECURITY_ZONE=NO
ACCESS_WIDTH_M=10
DEPTH_CUTTING_MORE_THAN_1.5_M=NO
WHETHER_GOVT_OR_AIDED_SCHOOL=NO
ROAD_WIDTH=4.0
ROAD_LENGTH=250
AREA_TYPE=OTHERS
AVG_PLOT_DEPTH=8.51
AVG_PLOT_WIDTH=15.48
LAND_USE_ZONE=PRZ
LEASEHOLD_LAND=NO
BUILDING_NEAR_MONUMENT=NO
BUILDING_NEAR_GOVT_BLDG=NO
BUILDING_NEAR_TO_RIVER=NO
BARRIER_FREE_ACCESS_FOR_PHYSICALLY_CHALLENGED_PEOPLE=NO
PROVISION_FOR_GREEN_BUILDINGS_AND_SUSTAINABILITY=NO
FIRE_PROTECTION_AND_FIRE_SAFETY_REQUIREMENTS=NO
NOC_FOR_CONSTRUCTION_NEAR_MONUMENT=NO
NOC_FOR_CONSTRUCTION_NEAR_AIRPORT=NO
NOC_FOR_CONSTRUCTION_NEAR_DEFENCE_AERODROMES=NO
NOC_STATE_ENV_IMPACT=NO
NOC_RAILWAY=NO
NOC_COLLECTOR_GVT_LAND=NO
NOC_IRRIGATION_DEPT=NO
NOC_FIRE_DEPT=NO
DISTRICT=KANNIYAKUMARI
JURISDICTION_TYPE=TOWN_PANCHAYAT
OSR_APPLICABLE=NO
PREMIUM_FSI_REQUIRED=NO
IS_APPROVED_LAYOUT=NO
OCCUPANCY=RESIDENTIAL
RWH_DECLARED=YES
SURVEY_NO=541/8B
PATIA_NO=10523
TALUK=KALKULAM
IF_HERITAGE_TOWNSHIP_1KM_RADIUS=NO
IS_SWIMMING_POOL_EXISTS=NO

