
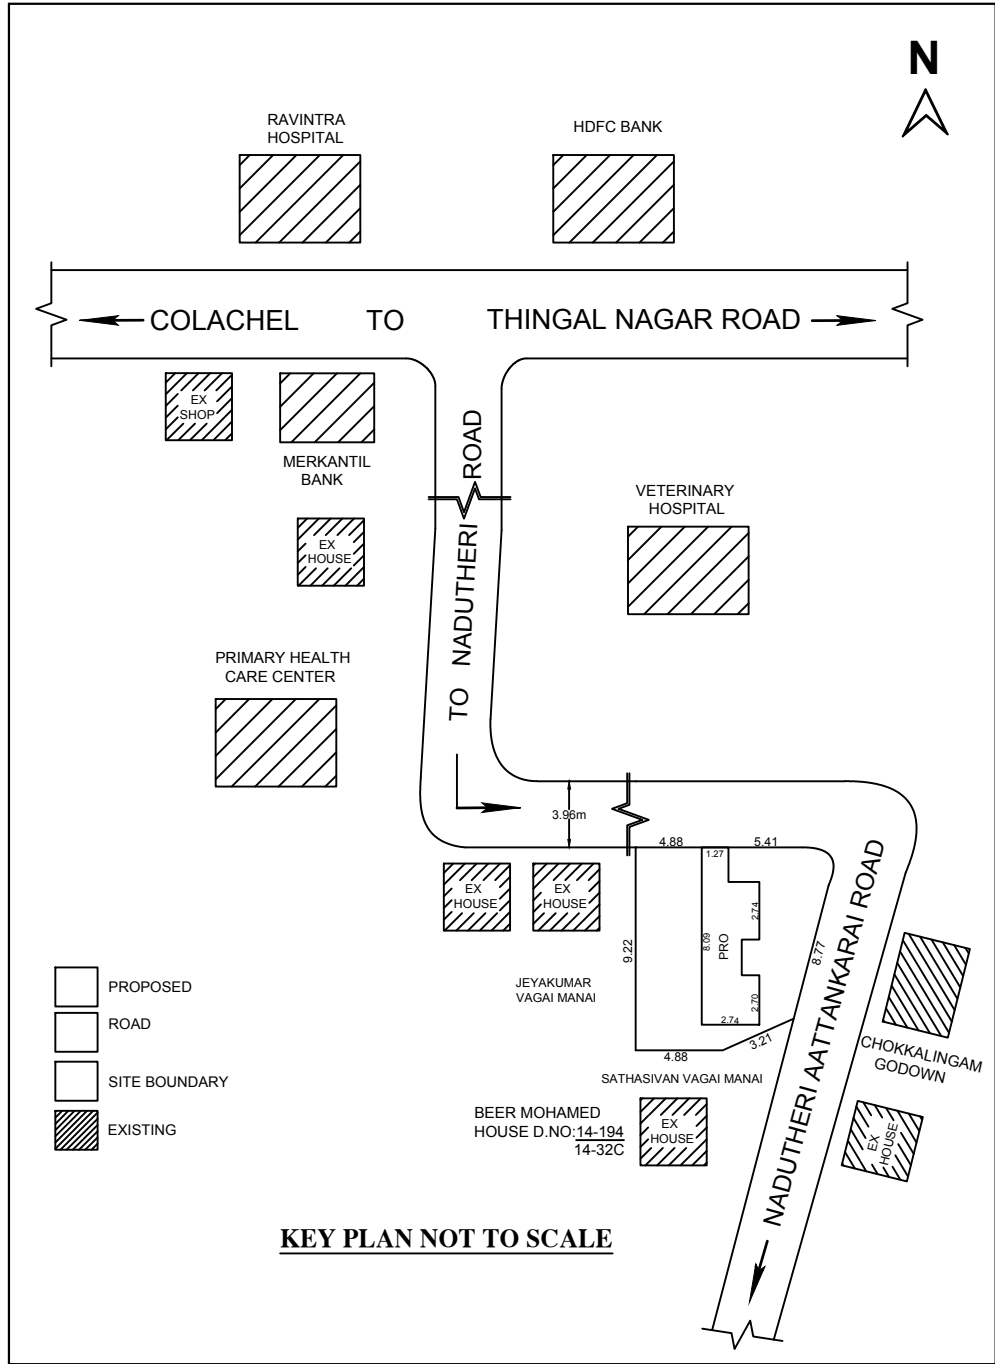


PLAN SHOWING THE PROPOSED CONSTRUCTION OF A TERRACE ROOF DEWELLING HOUSE AT NADUTHERI VILAI, THINGAL NAGAR IN RE.SY.NO: 9/22A, PATTa NO: 3012, OLD SY.NO: 10935B OF THALAKULAM VILLAGE (NOW THINGAL NAGAR VILLAGE), THINGAL NAGAR TOWN PANCHAYAT, KALKULAM TALUK, IN K.K DISTRICT.

NAME AND ADDRESS OF THE OWNER:

Mr. M. MARIA THAS SELVA RAJ,  
S/O. Mr. MARIA MICHAEL,  
NADUTHERI VILAI, THINGAL NAGAR,  
NEYYOOR (P.O),  
K.K DIST.

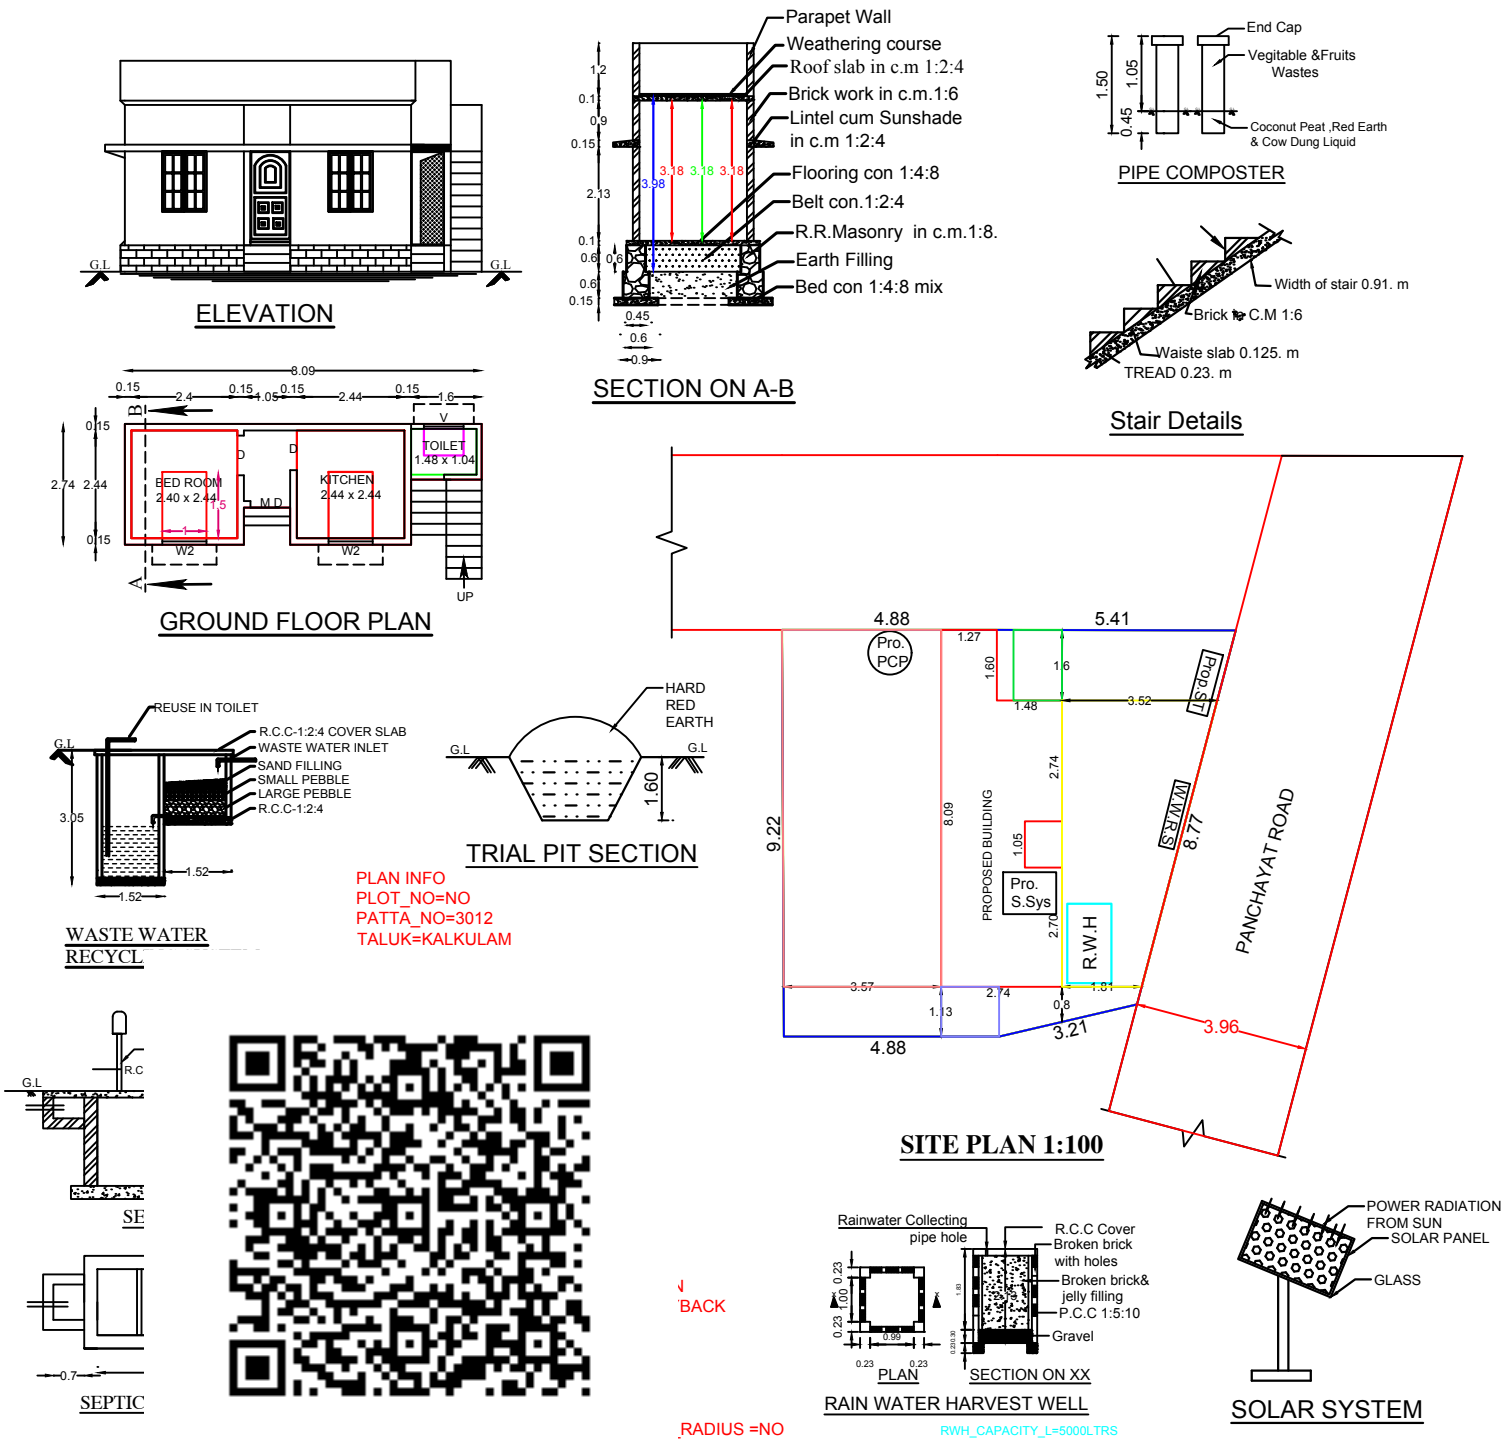

AREA DETAILS

AREA OF SITE : 2.110 Cents 85.392 Sq.m  
PROPOSED PLINTH AREA  
GROUND FLOOR : 18.92 Sq.m 203.65 Sq.ft  
PROPOSED FLOOR AREA  
GROUND FLOOR : 15.03 Sq.m 161.78 Sq.ft  
VACANT AREA : 66.472 Sq.m 715.50 Sq.ft

REFERENCE

D - DOOR - 0.90 X 2.10  
D1 - DOOR - 0.75 X 2.10  
W2 - WINDOW - 1.00 X 1.50  
W1 - WINDOW - 0.50 X 1.50  
V - VENTILATOR - 0.90 X 0.45

ALL DIMENSIONS ARE IN METRE

SIGNATURE OF OWNER

M. NARAYANAN  
Registered Engineer  
Reg.No. 148/LS/2024/00005  
Edayanvilai, Neyyoor-P.O.  
Ph: 9442928916  
SIGNATURE OF LICENCE ENGINEER

COVERAGE IN PERCENTAGE

18.92\*100 / 85.392 = 22.16%