
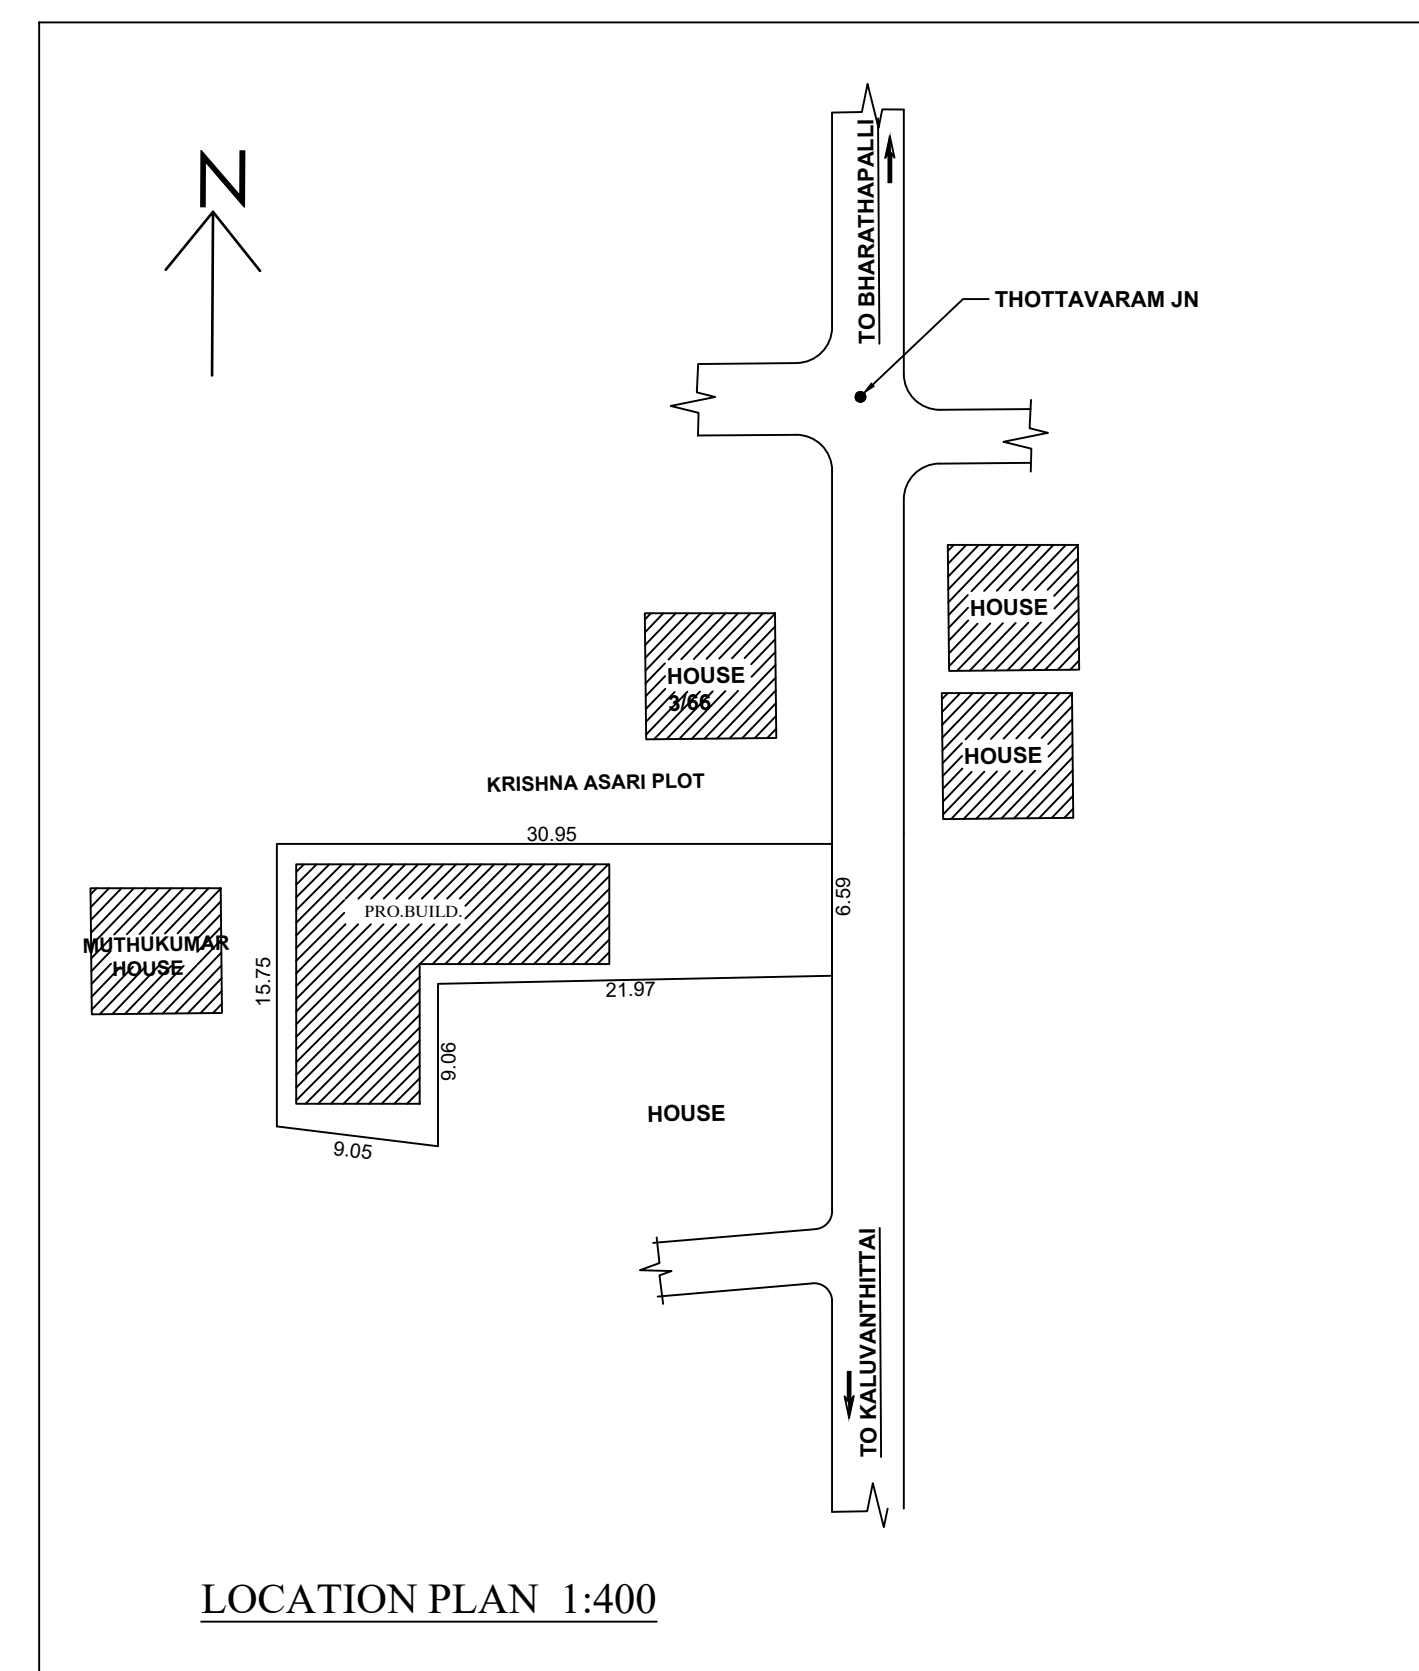


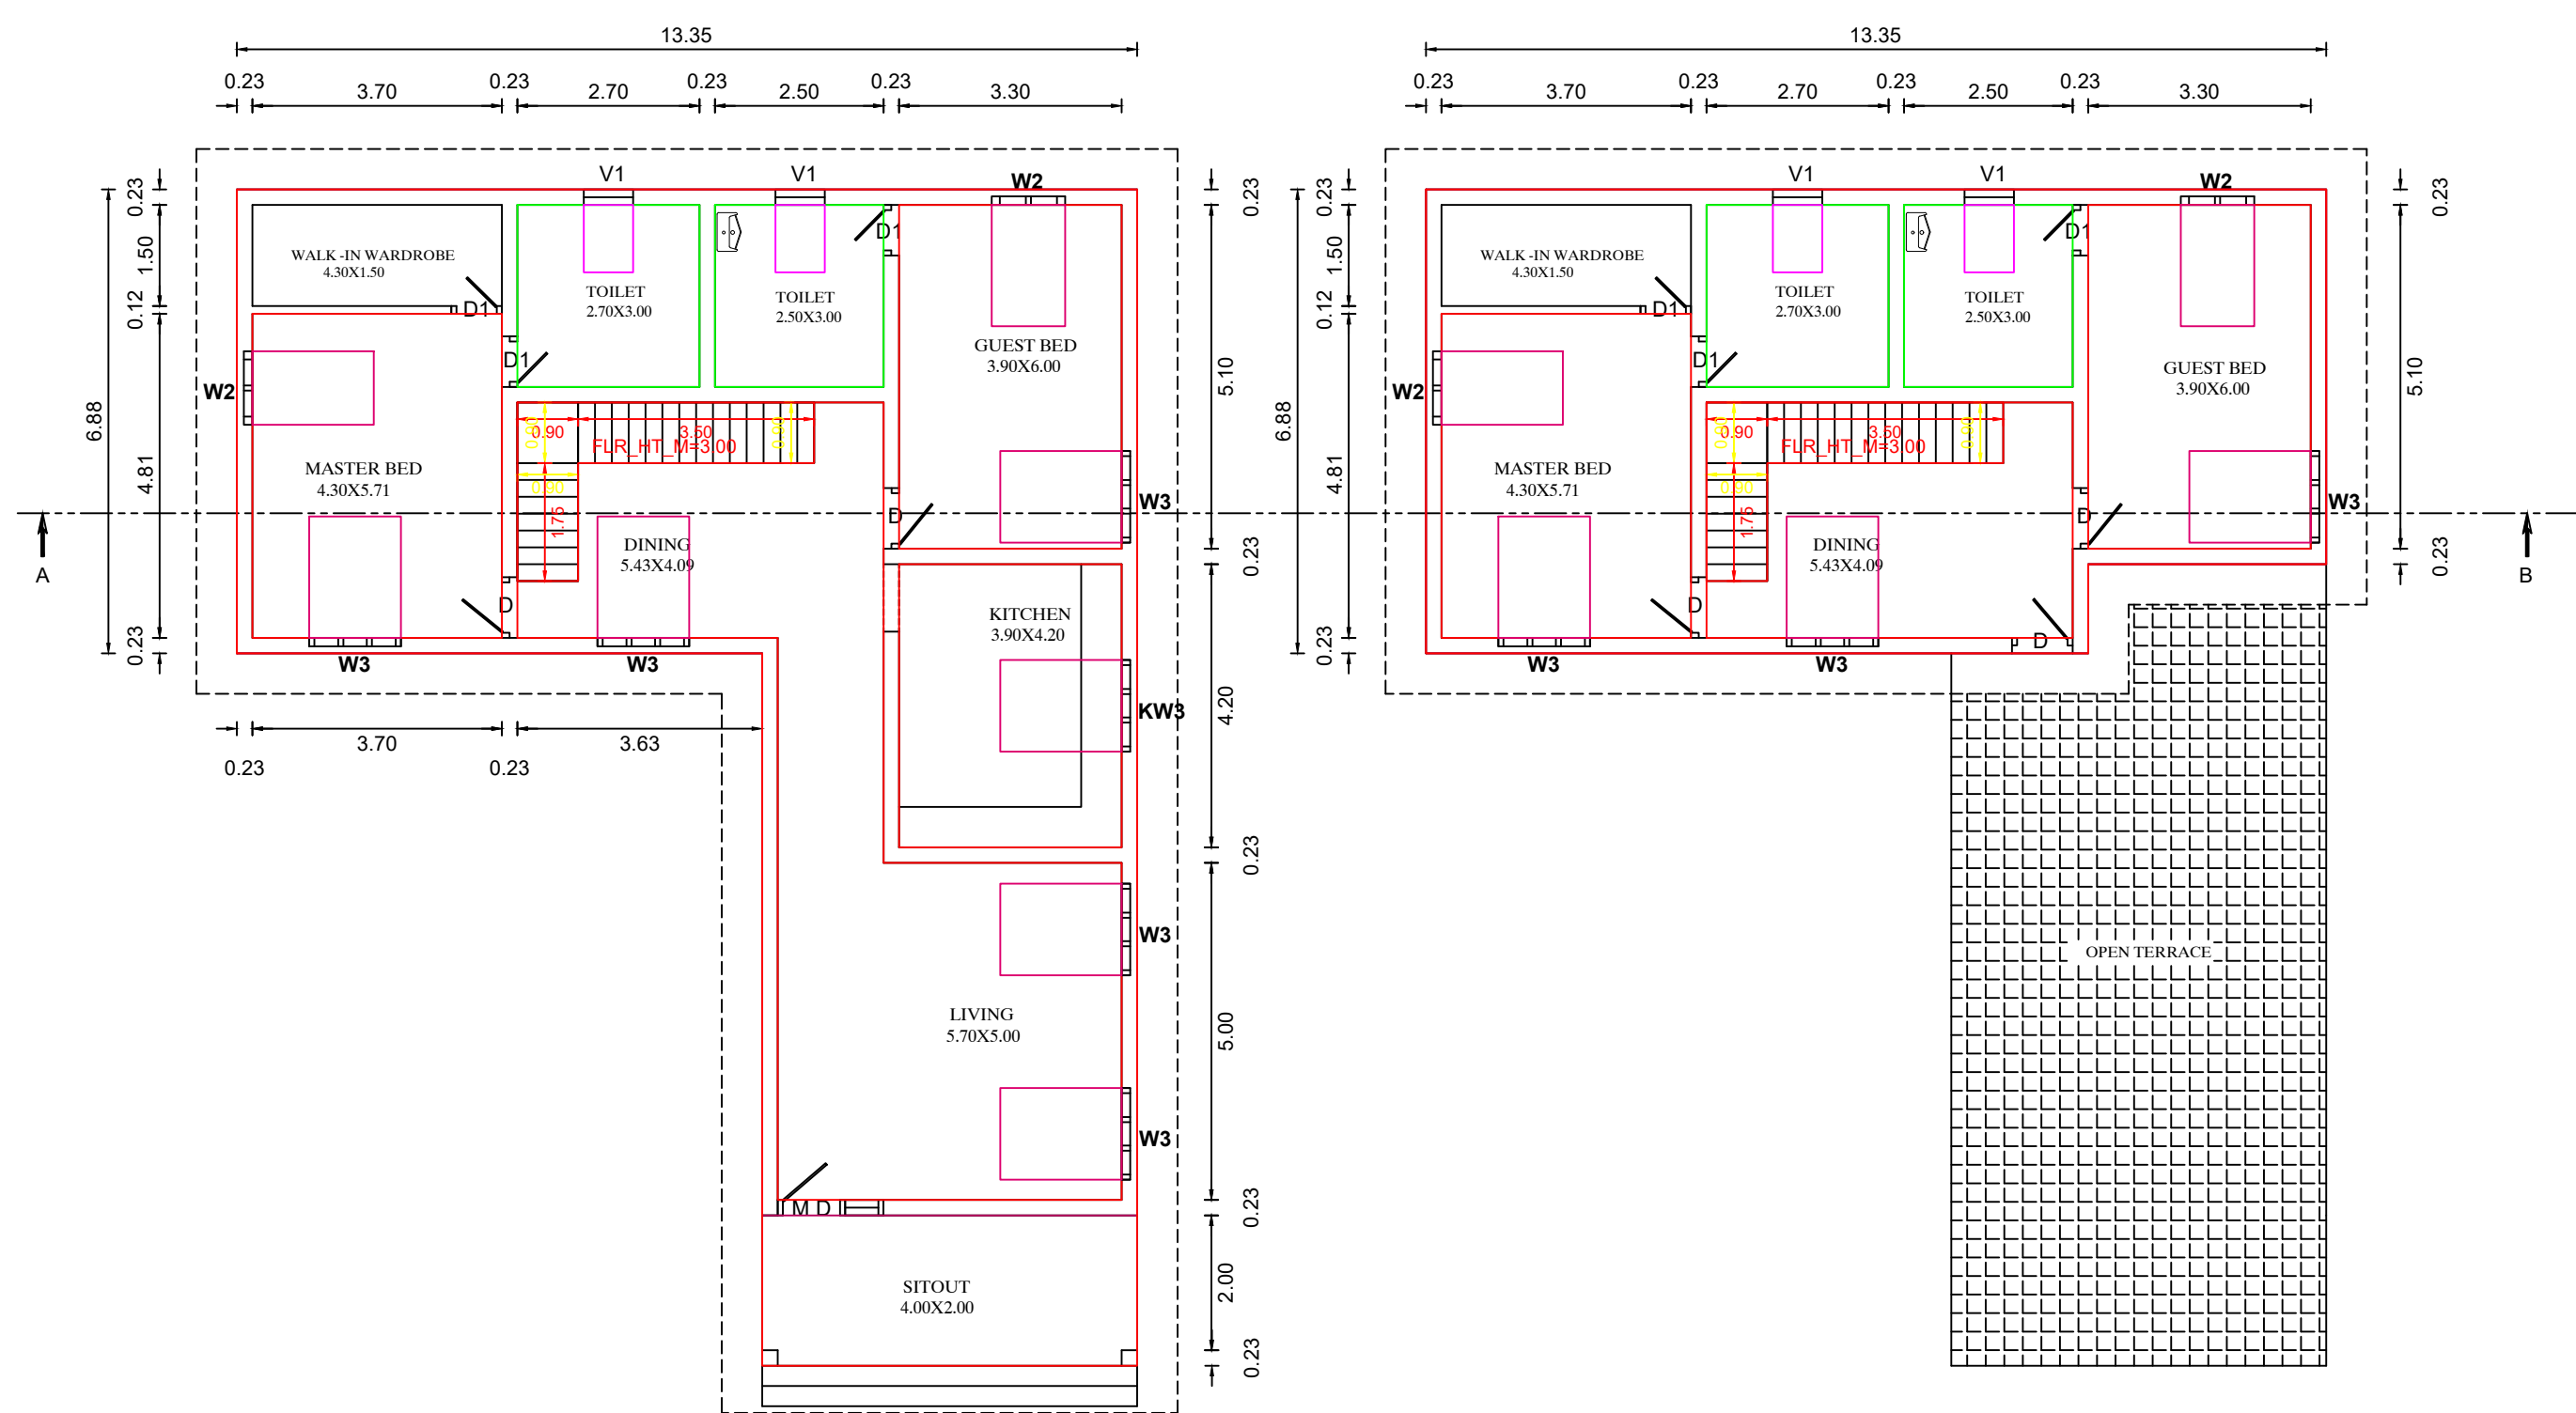

PLAN INFO
PLOT_NO=NO
PATTA_NO=2970
TALUK=THIRUVATTAR
DISTRICT=KANNYAKUMARI
SURVEY_NO=305B/306
PLOT_AREA_M2=315.68
AS_PER_DOCUMENT=315.68
AS_AT_PTE=312.84
FMB_OR_PLR=315.68
JURISDICTION_TYPE=PANCHAYAT
SINGLE_FAMILY_BLDG=YES
LAND_USE_ZONE = RESIDENTIAL
CRZ=NO
SECURITY_ZONE=NO
ACCESS_WIDTH_M=4.00
WHETHER GOVT_OR_AIDED_SCHOOL=NO
ROAD_WIDTH=4.00
ROAD_LENGTH=100
AVG_PLOT_DEPTH=30.0
AVG_PLOT_WIDTH=11.0
RWH_DECLARED=YES
BUILDING_NEAR_TO_RIVER=NO
OSR_APPLICABLE =NO
OSR_SURRENDER_OR_BUYBACK=BUYBACK
PREMIUM_FSI_REQUIRED=NO
IS_APPROVED_LAYOUT=NO
AREA_TYPE=OTHERS
BUILDING_NEAR_MONUMENT=NO
BUILDING_NEAR_GOVT_BLDG=NO
IS_SWIMMING_POOL_EXISTS=NO
FIRE_PROTECTION AND FIRE SAFETY REQUIREMENTS=NO
IF HERITAGE_TOWN_LESS_THAN_1KM_RADIUS=NO

**THE PLAN SHOWING PROPOSED
CONSTRUCTION OF R.C.C ROOF
RESIDENTIAL BUILDING AT
VAIKATTUVILAI IN RE-SY
-30/5B,30/6 OF ATTOOR
VILLAGE IN ATTOOR TOWN
PANCHAYAT, THIRUVATTAR TALUK,
KANYA KUMARI DISTRICT.**

OWNER:
Mrs.GENESHA JEEN.P.C.,
w/o Mr.DAVID RAJ,
THOTTAVARAM,
MOOVATTUMUGAM POST.

AREA DETAILS- BUILDING		
PLINTH AREA		
GROUND FLOOR	150.63 Sq.mt	(1620.77 Sq.ft)
FIRST FLOOR	87.21 Sq.mt	(938.37 Sq.ft)
TOTAL	237.84 Sq.mt	(2559.15 Sq.ft)
FLOOR AREA		
GROUND FLOOR	95.14 Sq.mt	(1023.70 Sq.ft)
FIRST FLOOR	75.62 Sq.mt	(813.67 Sq.ft)
TOTAL	170.76 Sq.mt	(1837.37Sq.ft)
AREA DETAILS- PLOT		
SITE AREA	7.800 Cent	3.156Acre
VACANT AREA	165.05 Sq.mt	(1775.93 Sq.ft)

SIGNATURE OF APPLICANT:-

SIGNATURE OF ENGINEER:

