
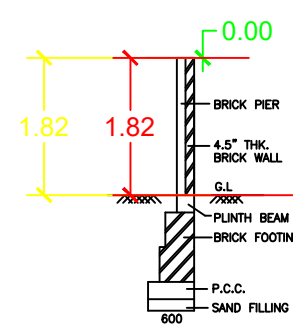
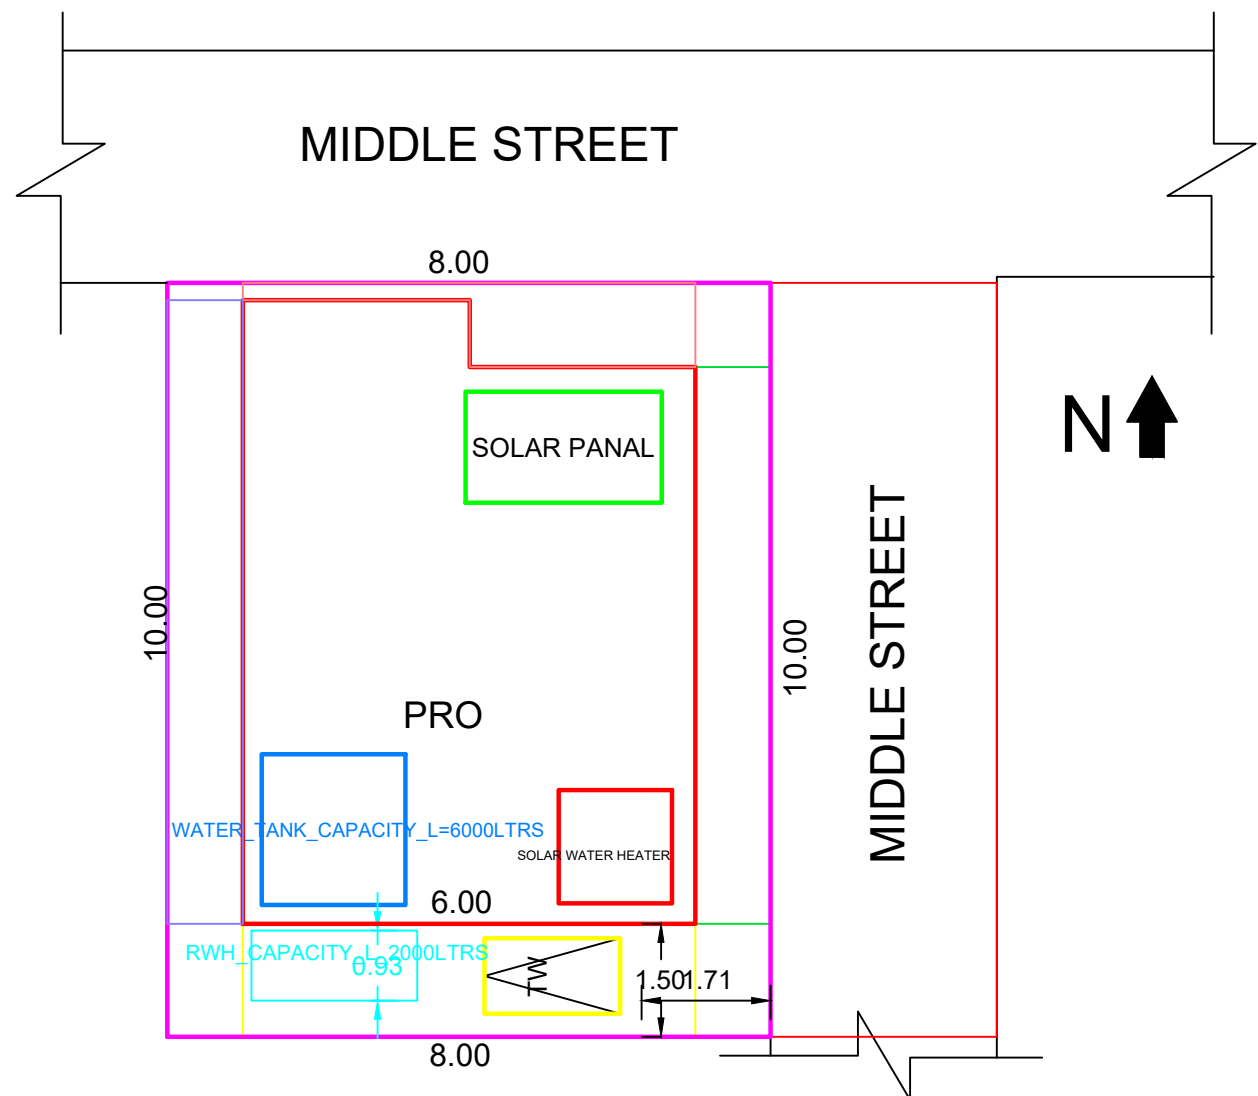
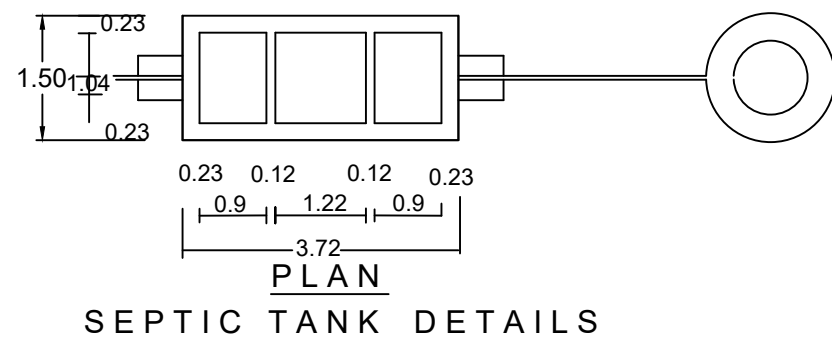
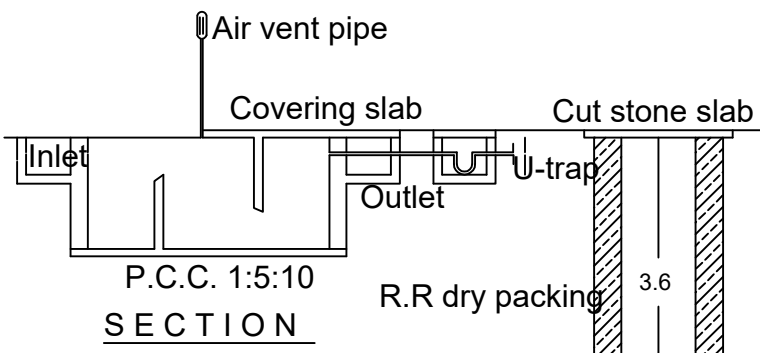
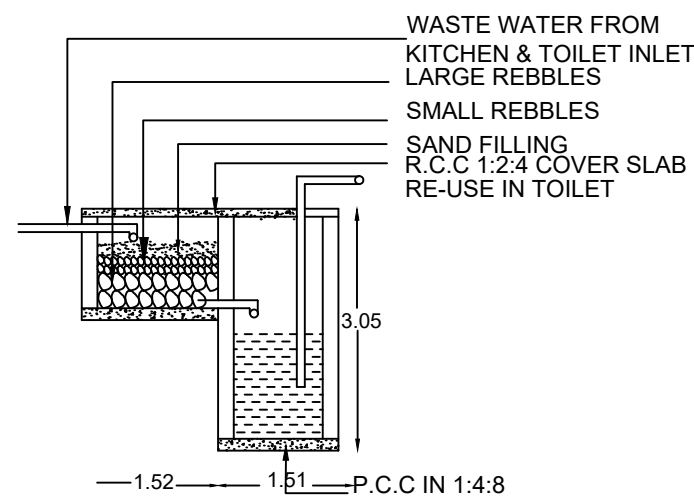
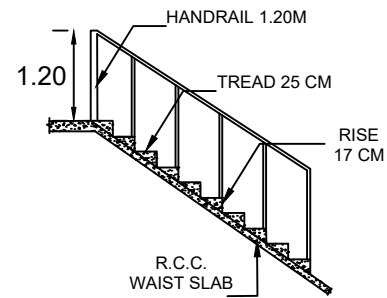
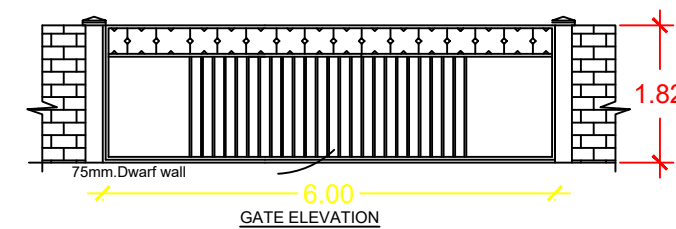
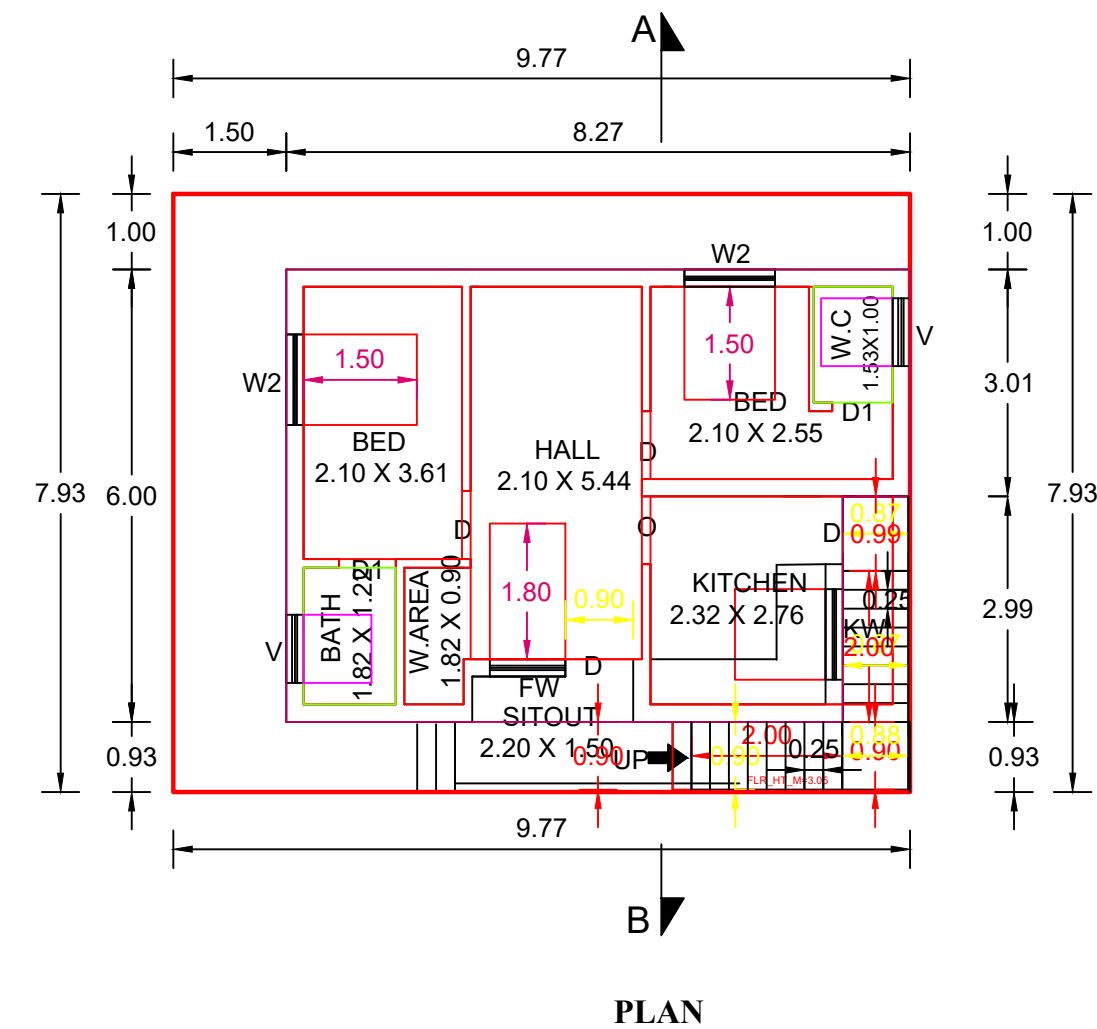


PLAN SHOWING THE PROPOSED RE-CONSTRUCTION OF RESIDENTIAL BUILDING IN R.S.NO:39/4B2 (PATTA NO: 5688) AFTER DEMOLISHING THE EXISTING BUILDING DOOR NO : 11/64C/1,11, ST-1 OF ESANTHIMANGALAM NORTH VILLAGE, NADUMARTHAL, MARTHAL, BOOTHAPANDY TOWN PANCHAYAT, THOVALAI TALUK, KANYAKUMARI DISTRICT.

NAME OF OWNER : Mrs.T.ANITTA, W/o.Mr.SUBASH.

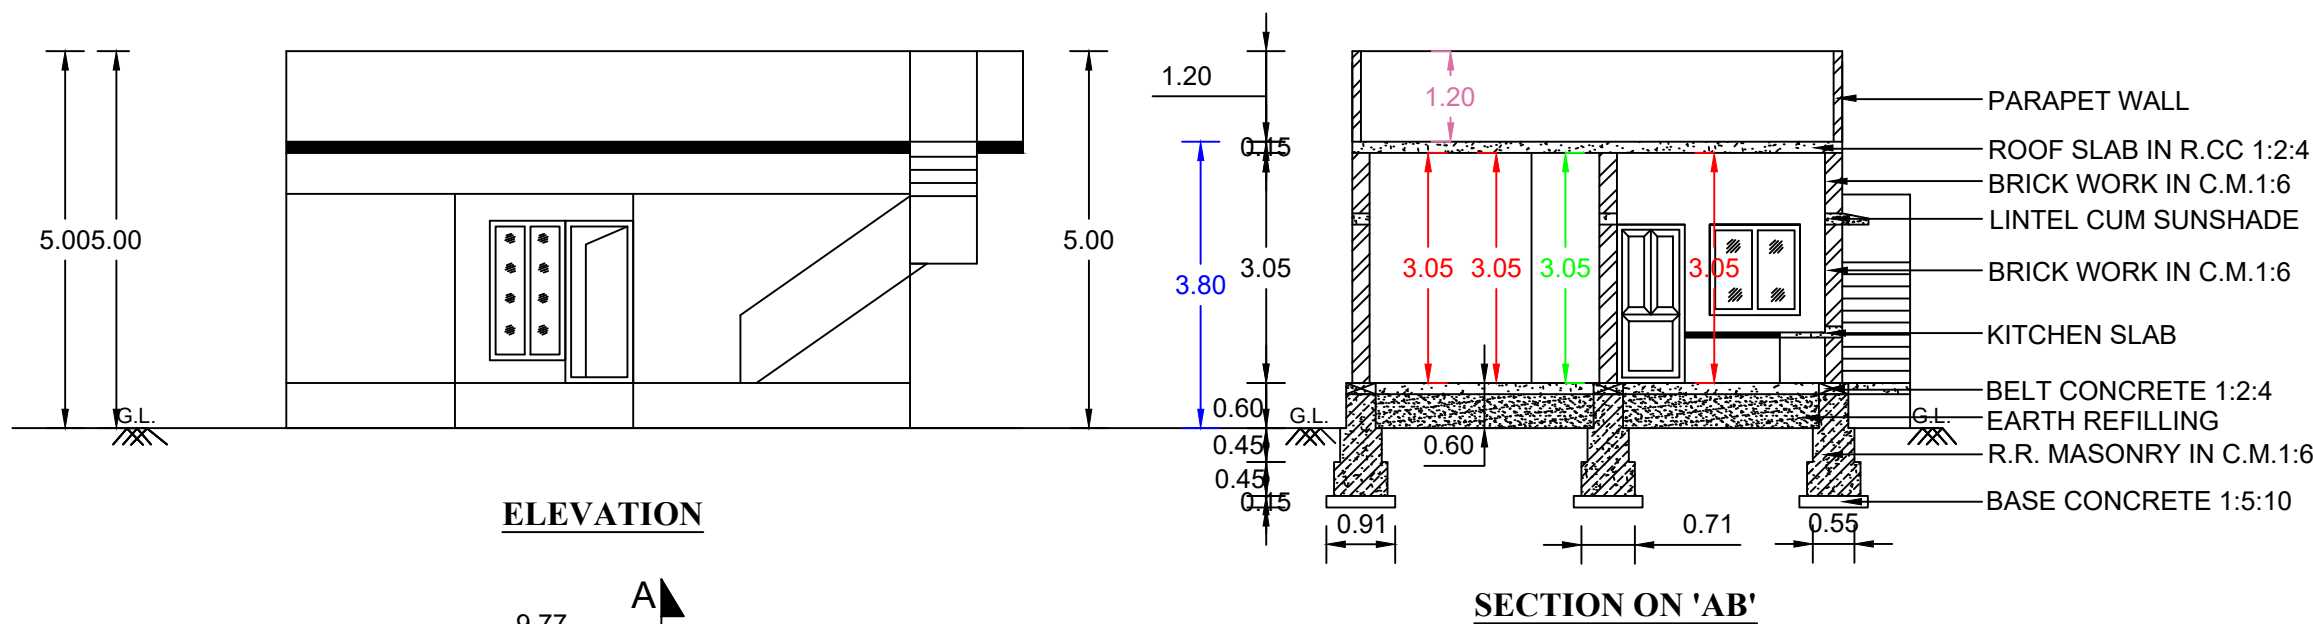

COMPOUND WALL
DETAIL

AREA	DETAILS	Sq.m	Sq.ft
SITE AREA		100.00	1076.39
PROPOSED AREA		77.48	833.99
VACANT AREA		22.52	242.40

PLOT COVERAGE = 77.48

FSI = 0.775 < 2.0

PROPOSED	
BOUNDARY	
ROAD & STREET	
EXISTING BUILDING	

Schedule of Joineries

D	DOOR	0.90 X 2.10
D1	DOOR	0.75 X 2.10
O	OPENING	0.90 X 2.10
W2	WINDOW	1.20 X 1.80
FW	WINDOW	0.60 X 1.80
KW	WINDOW	1.20 X 1.20
V	VENTILATOR	0.90 X 0.90

S. Anitta.

(T.ANITTA)
Sign Of Owner:

L. Mehal

Er. L. MEHALA RAJAGOPAL, B.E.,
Registered Engineer Grade-II
Registration No: 150 / LS / 2022 / 00009
JESUS CONSTRUCTION
No. 8/2A-12, ULS Complex, Balamore Road,
Thittuvilai, Bhoothapandy Post - 629 852.
Ph: 8903371173, 7373555527
Sign Of Registered Engineer.

Er. L. MEHALA RAJAGOPAL, BE
Registered Engineer Grade II,
Registration No:150/L.S/2022/00009
JESUS CONSTRUCTION
No.8/2A-12, ULS Complex, Balamore Road,
Thittuvilai, Bhoothapandy Post-629852,
Ph:8903371173, 7373555527