
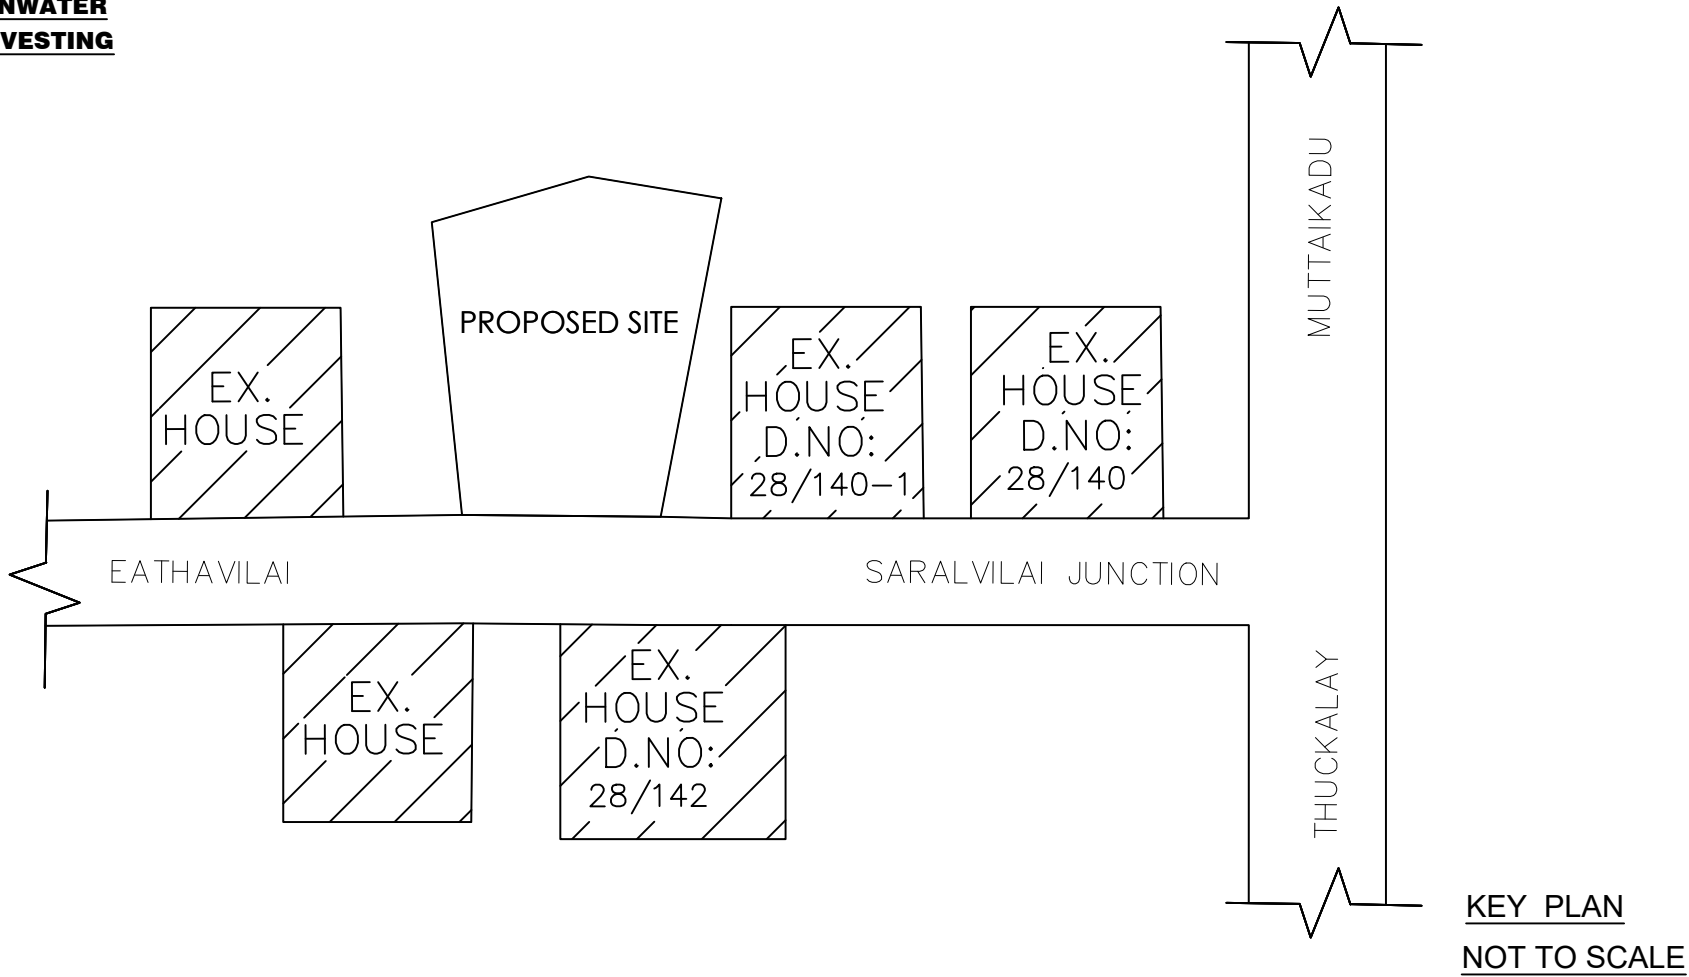
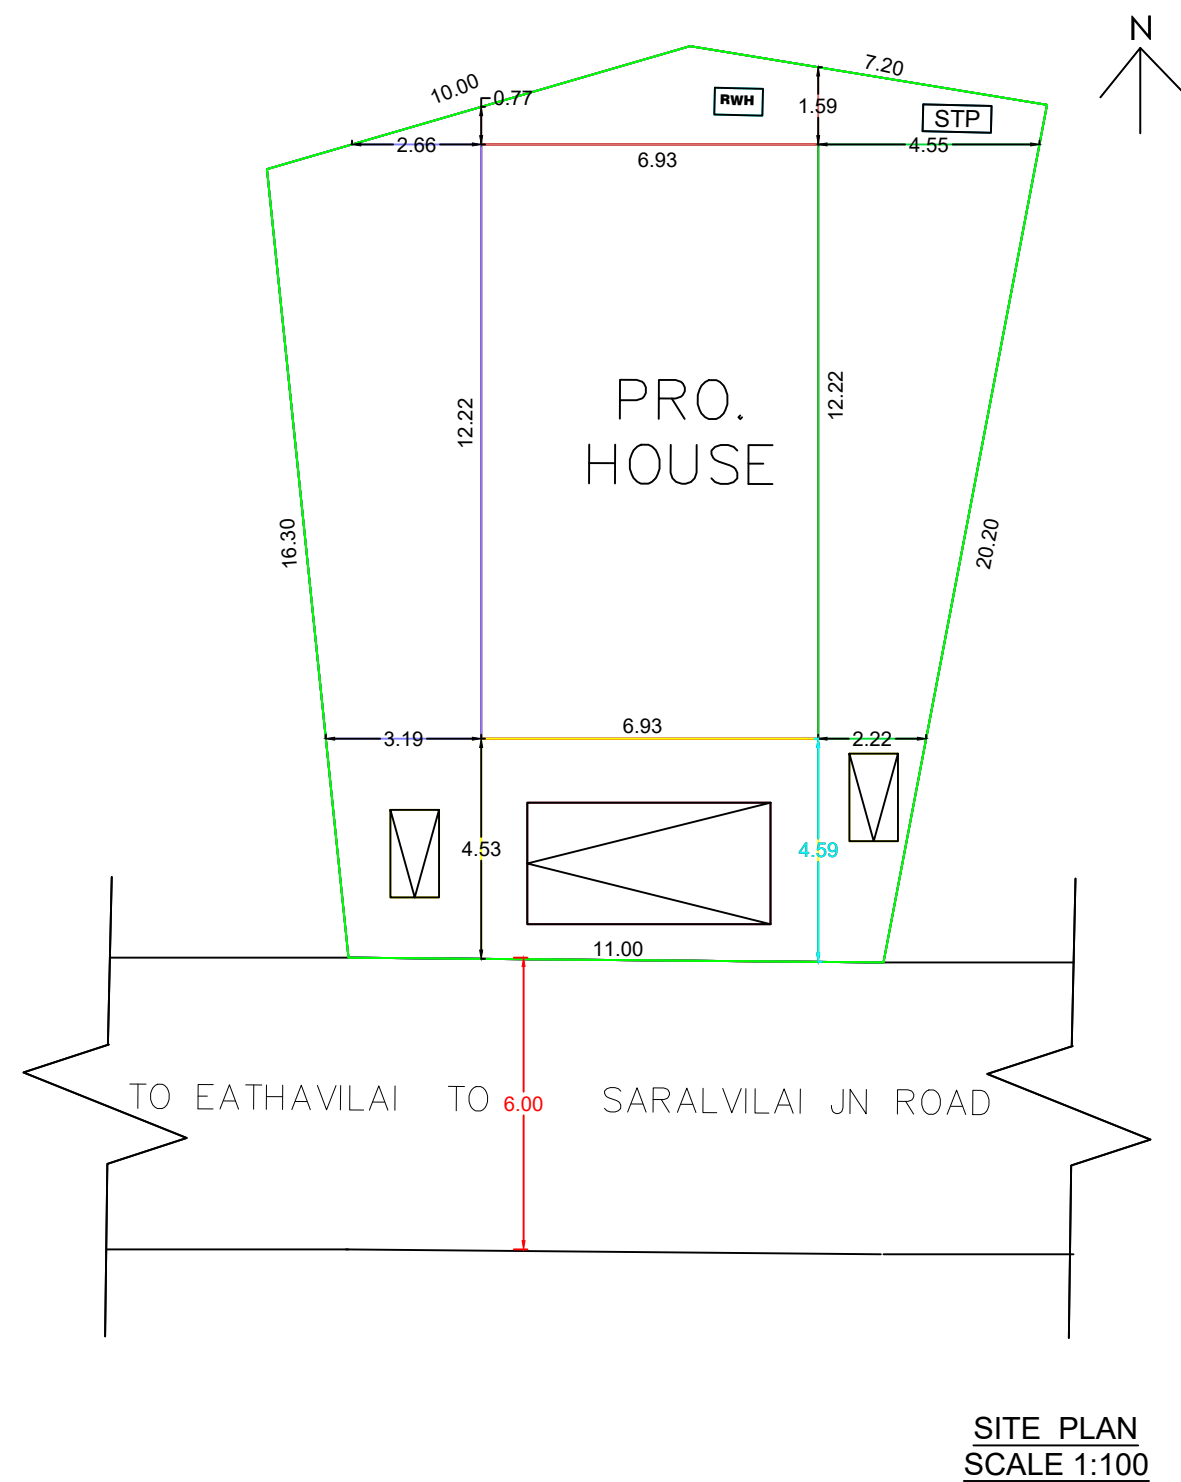
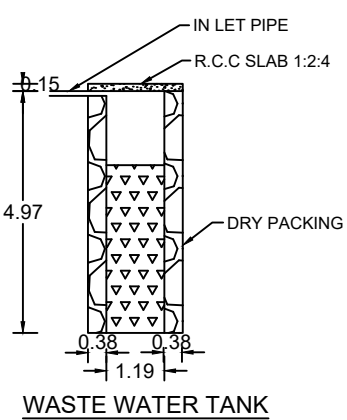
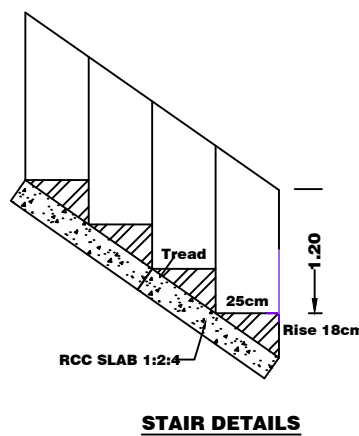
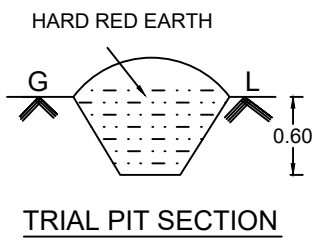
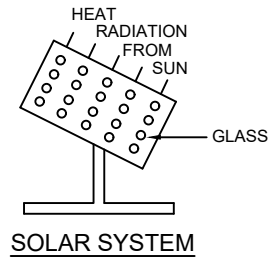
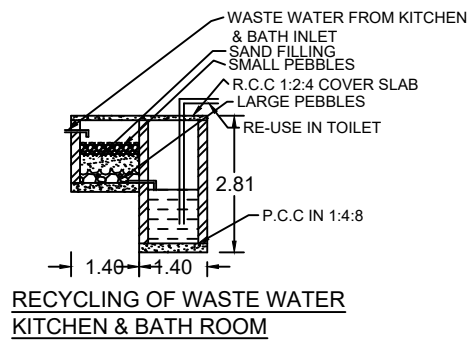
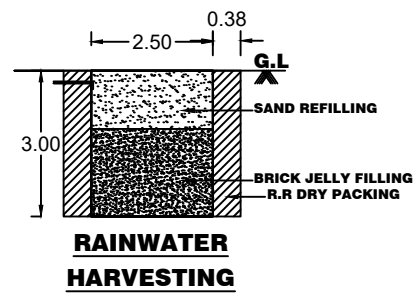
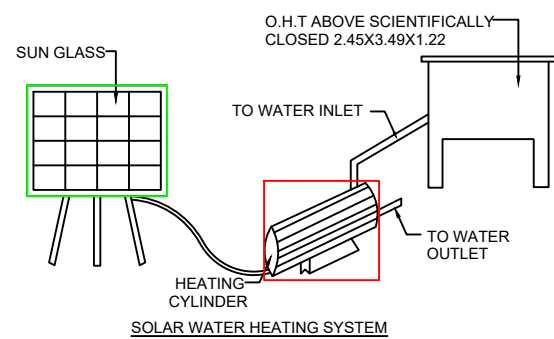
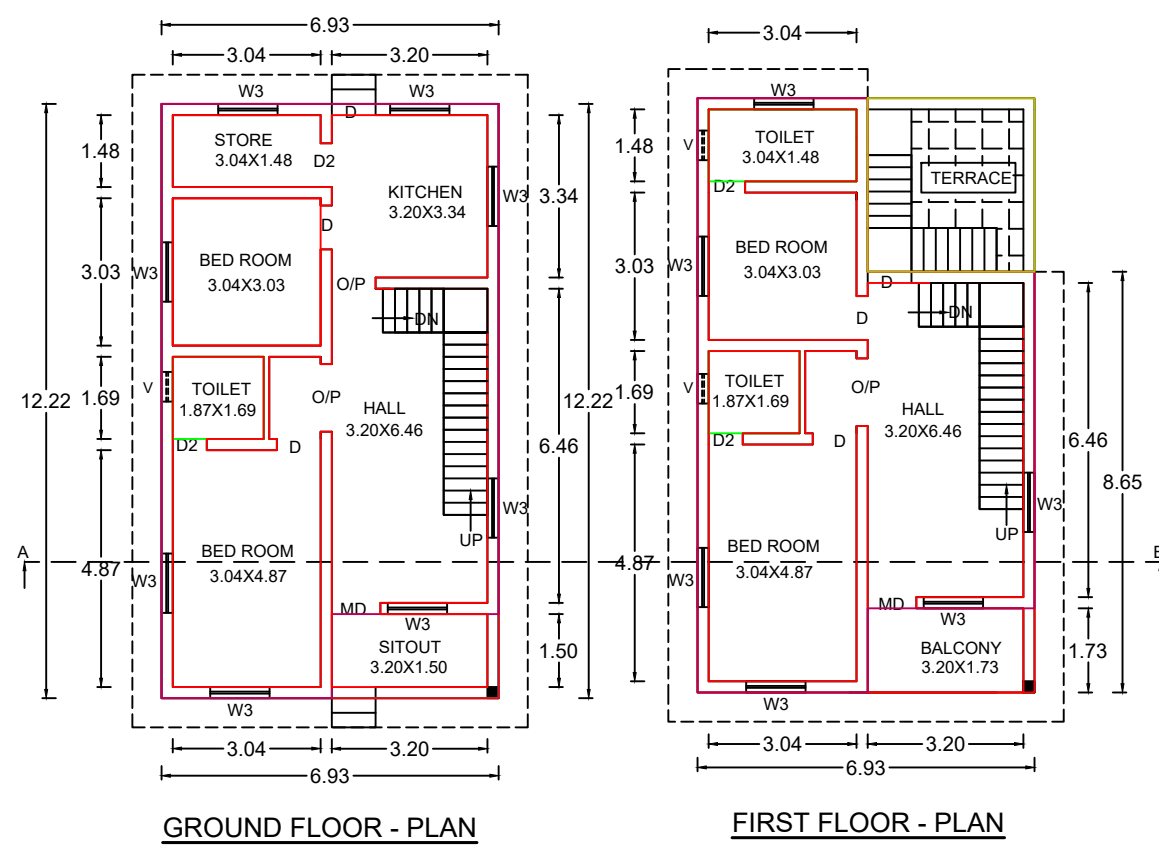


PLAN SHOWING THE PROPOSED CONSTRUCTION OF R.C.C ROOF RESIDENTIAL BUILDING IN RE.SURVEY NO:467/9C OF KUMARAPURAM VILLAGE AT SARALVILAI, MUTTAIKADU, KUMARAPURAM POST IN KOTHANALLOOR TOWN PANCHAYAT, KALKULAM TALUK , KANIYAKUAMARI DISTRICT.

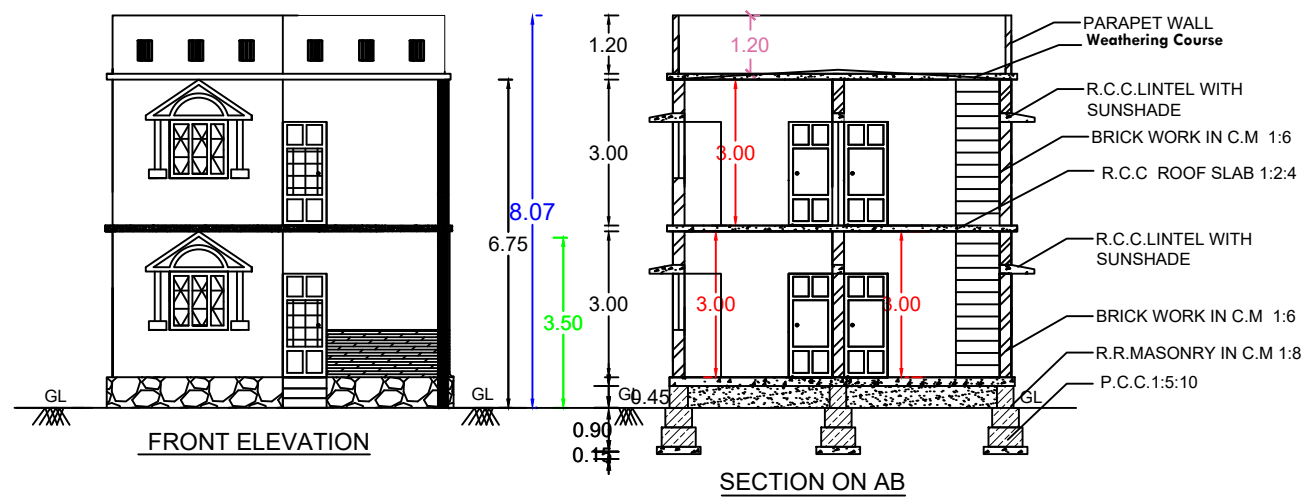

OWNER NAME:-
Mr. RENIN,
S/O. Mr. LAZAR,
SARALVILAI,
MUTTAIKADU,
KUMARAPURAM POST-629164.

AREA DETAILS
SITE AREA : 6.000 CENTS , 242.82 Sq.m, 2612.74 Sq.ft
VACANT AREA : 158.14 Sq.m, 1701.59 Sq.ft

PLINTH AREA
GROUND FLOOR AREA : 84.68 Sq.m, 911.15 Sq.ft
FIRST FLOOR AREA : 72.44 Sq.m, 779.45 Sq.ft
TOTAL PLINTH AREA : 157.12 Sq.m, 1690.61 Sq.ft

FLOOR AREA
GROUND FLOOR AREA : 71.16 Sq.m, 765.68 Sq.ft
FIRST FLOOR AREA : 60.97 Sq.m, 656.03 Sq.ft
TOTAL FLOOR AREA : 132.13 Sq.m, 1421.71 Sq.ft

REQUIRED AND PROVIDED PARKING
2 TWO WHEELER SPACE
1 CAR SPACE

JOINERY DETAILS
D : MAIN DOOR : 1.00 x 2.10
D1 : DOOR : 0.90 x 2.10
W3 : WINDOW : 1.35 x 1.50
W2 : WINDOW : 1.00 x 1.50
V : VENTILATOR : 0.60 x 0.45

SCALE
PLAN 1: 100
SITE PLAN 1: 100
SITE BOUNDARY
PROP. BUILDING
ROAD, PATHWAY
EXIST. BUILDING

SIGNATURE OF LAND AND BUILDING OWNER:

SIGNATURE OF LICENCE SURVEYOR/ENGINEER

"ALL DIMENSIONS ARE IN METERS "

OFFICE USE