


PLAN SHOWING THE DETAILED PROPOSED PLAN OF A TERRACED ROOF DOUBLE STORIED RESIDENTIAL BUILDING IN PRAKAL IN RE.SURVAY
NUMBER : 491/19B, PATTANUMBER : 12924, OF MARUDOORKURUCHI VILLAGE , VALVACHAGOSTAM TOWN PANCHAYATH,
KALKULAM TALUK, KANYAKUMARI DIST PIN 629169.

OWNER DETAILS
REMA. R,
W/O ABILASH R.K,
RE SY NO 491/19B
MARUDOORKURUCHI VILLAGE,KALKULAM
KANYAKUMARI,629169,
PH:7305037250

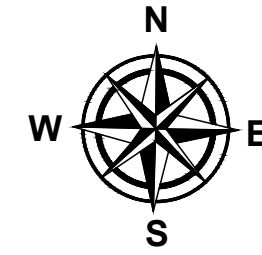

PROPOSED AREA DETAILS			
GF PLINTH AREA	120.88 SQ M	1300.66 SQ FT	
FF PLINTH AREA	120.88 SQ M	1300.66 SQ FT	
GF FLOOR AREA	96.70 SQ M	1040.50 SQ FT	
FF FLOOR AREA	96.70 SQ M	1040.50 SQ FT	
TOTAL PLINTH AREA	241.76 SQ M	2601.33 SQ FT	
TOTAL FLOOR AREA	193.40 SQ M	2081.07 SQ FT	
PLOT AREA	11.250 CENTS	455.26 SQM	
VACANT AREA	334.38 SQ M	3597.9 SQ FT	







JOINERY DETAILS		
REF	DESCRIPTION	SIZE
D	DOOR	0.90 X 2.1
D1	DOOR	0.75 X 2.1
W1	WINDOW	1.5 X 1.1
KW	WINDOW	1.00 X 1.10
ALL DIMENSIONS IN M		SCALE 1:50

OWNER SIGNATURE

ENGINEER

A. ARUNESH DCB
Engineer - Grade III-RE
Reg No: RE III/KKDTC/004/2024
Opp to Panchayat Office, Viricode & (P.O)
Cell: 9443162900, 9944373900
E-mail: aarunesh14@gmail.com

FOR OFFICE USE

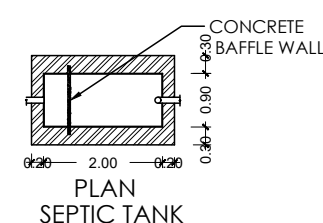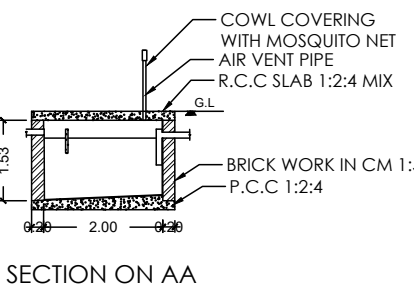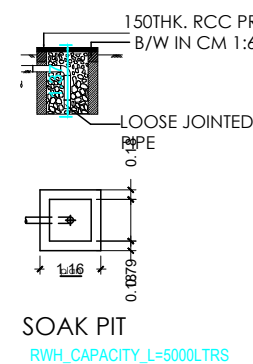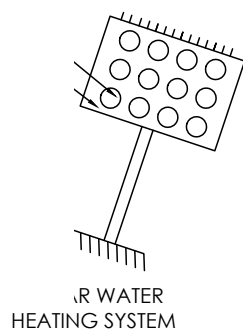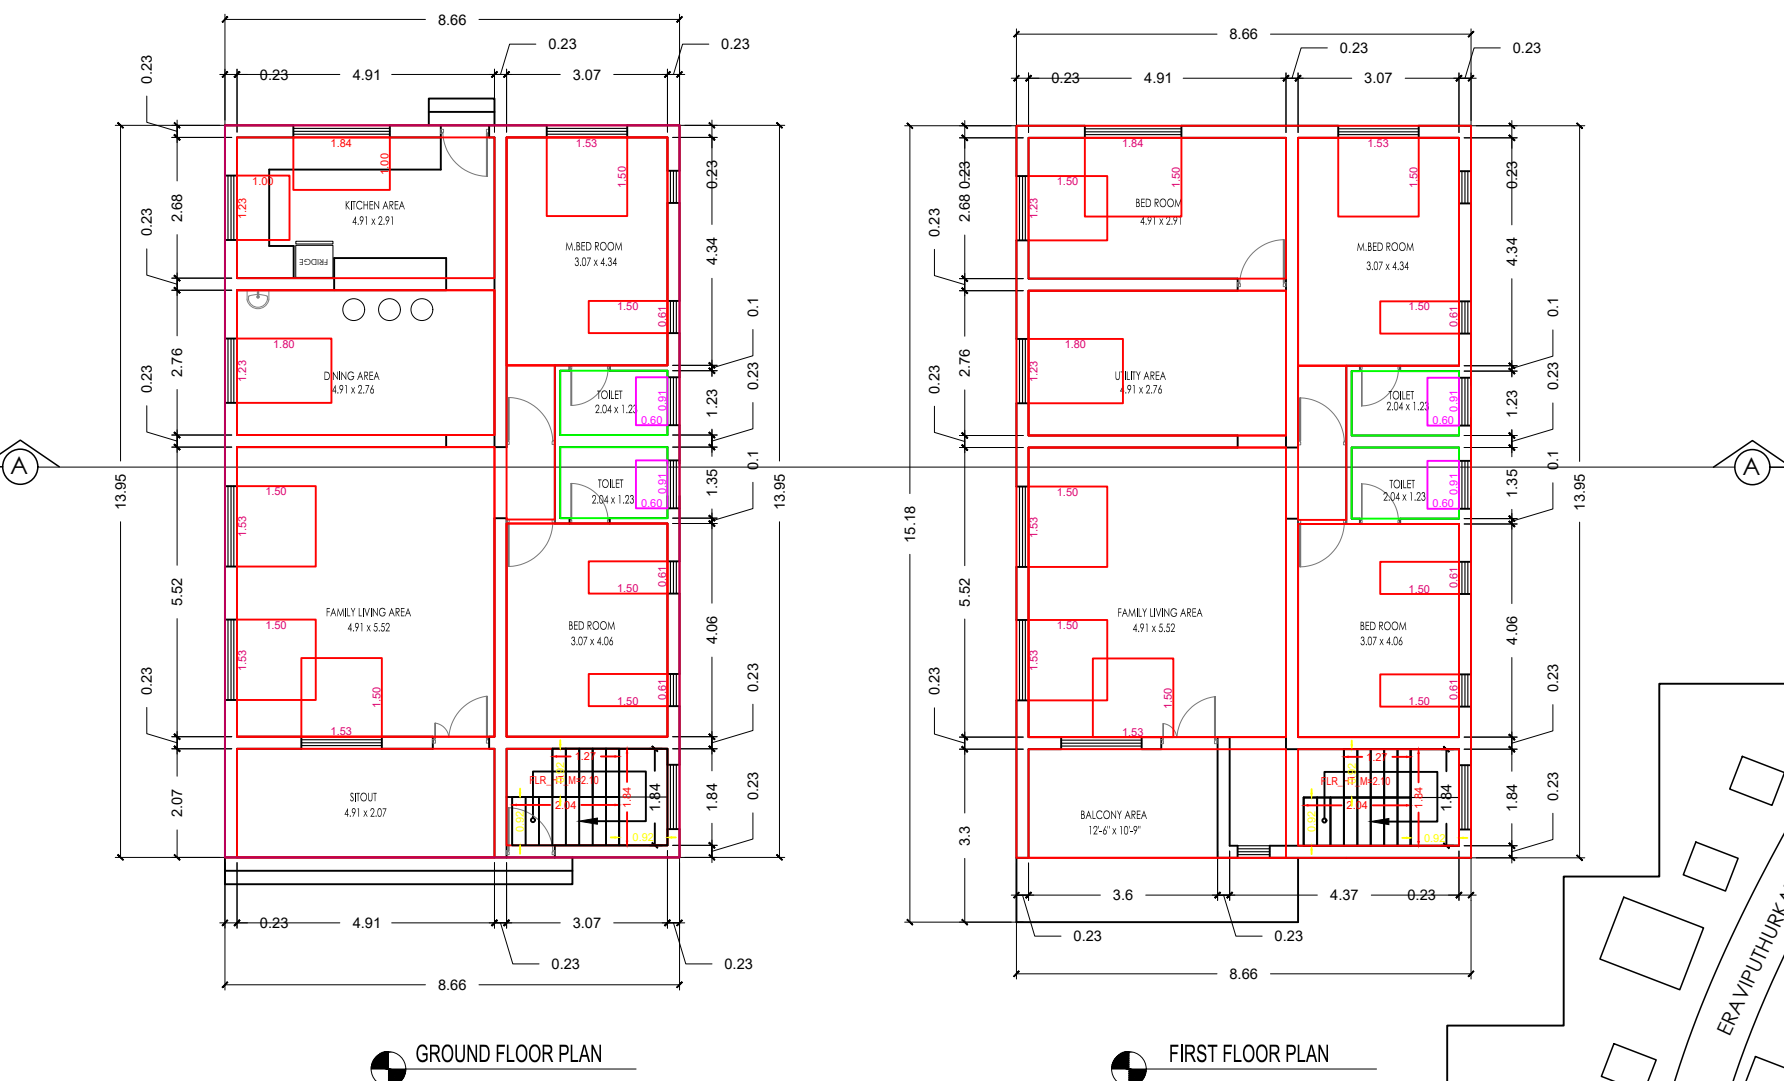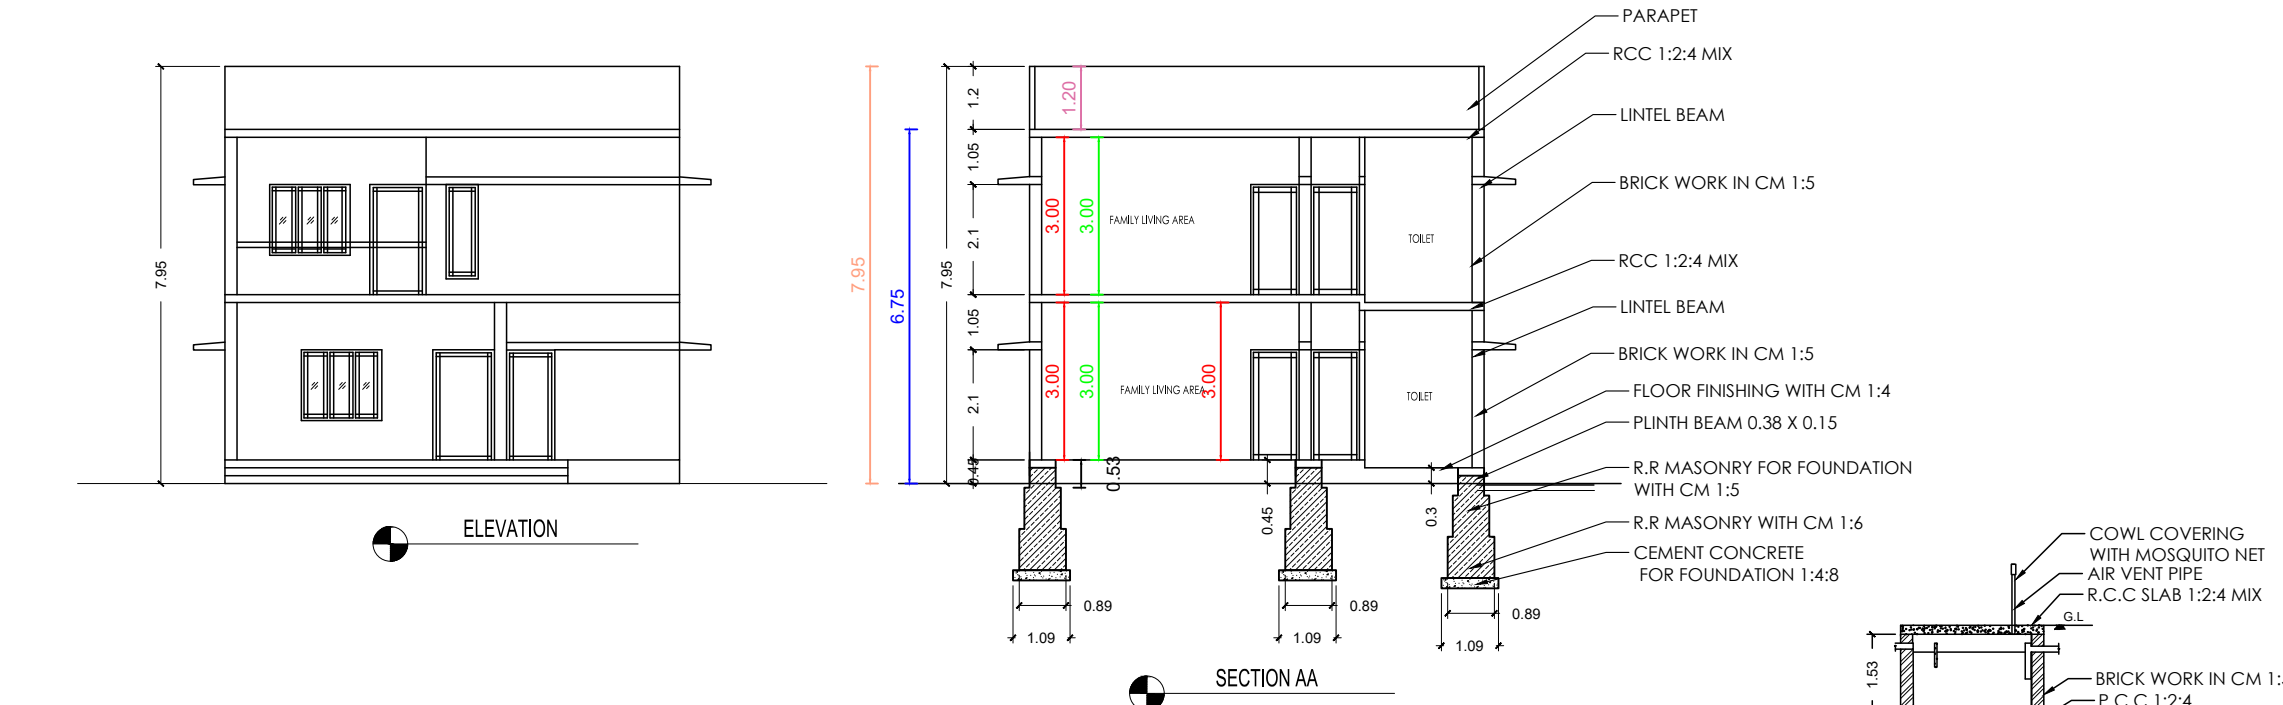

- REFERENCES
- BOUNDARY
 - EXISTING
 - PROPOSED
 - ROAD
- SCALE 1:400

