
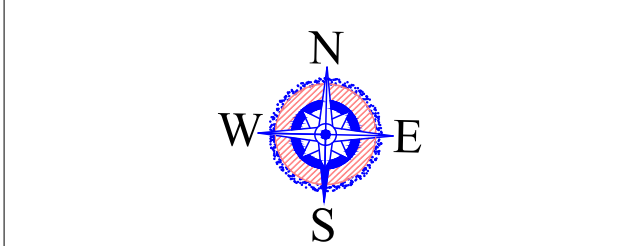
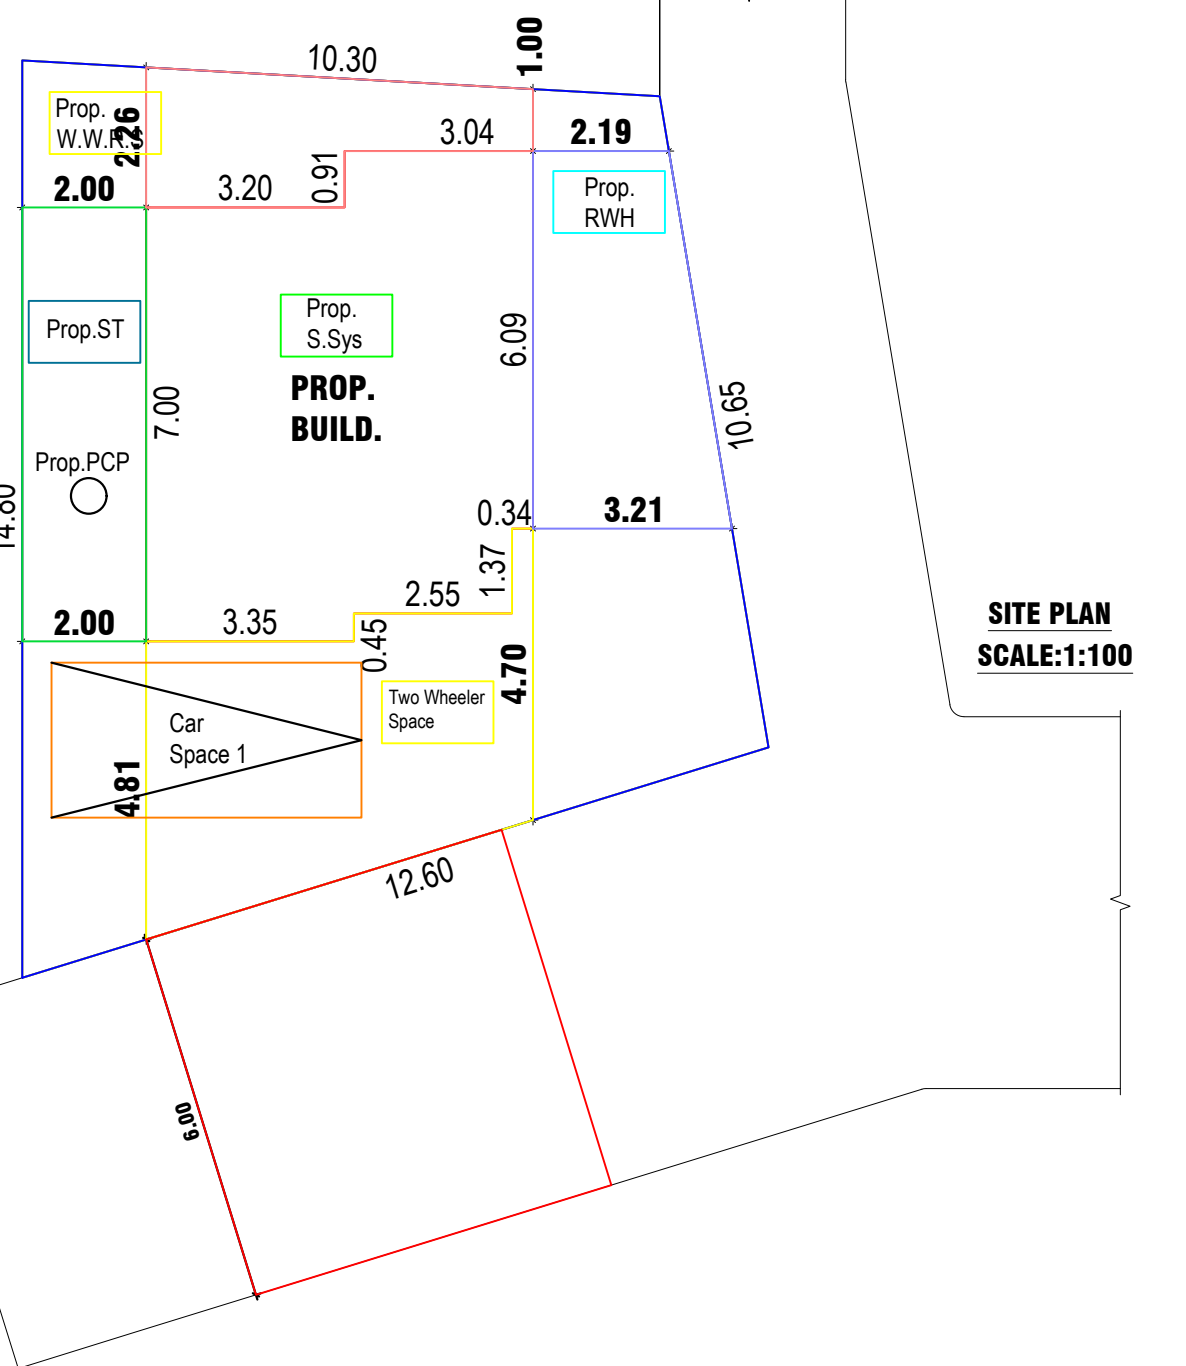
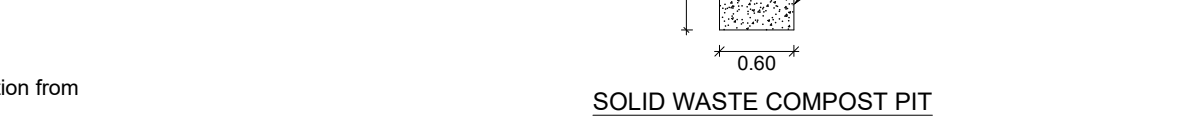
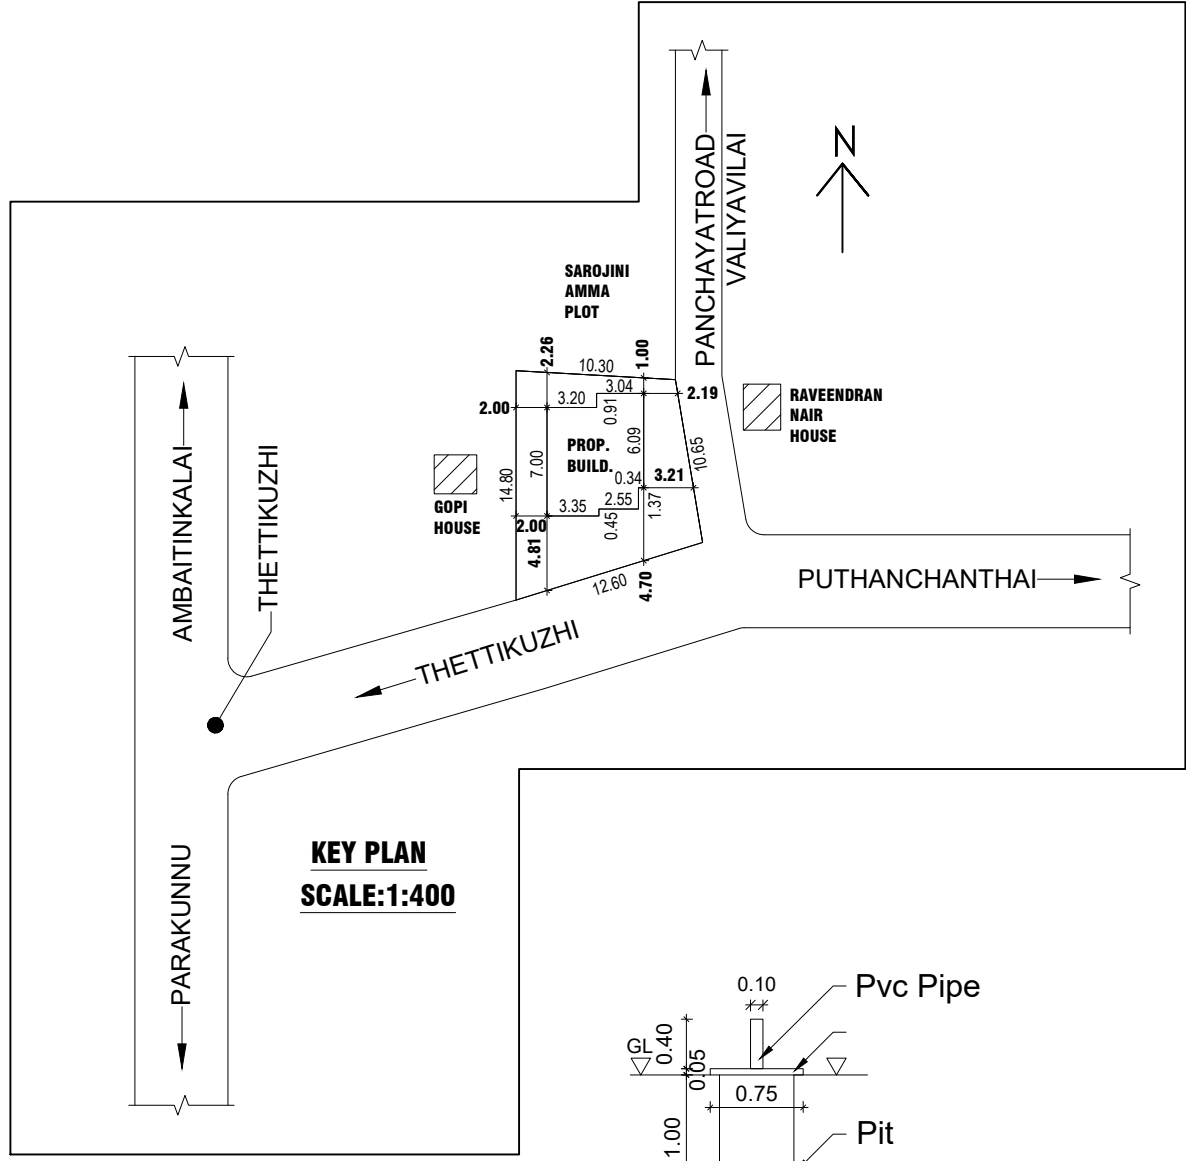
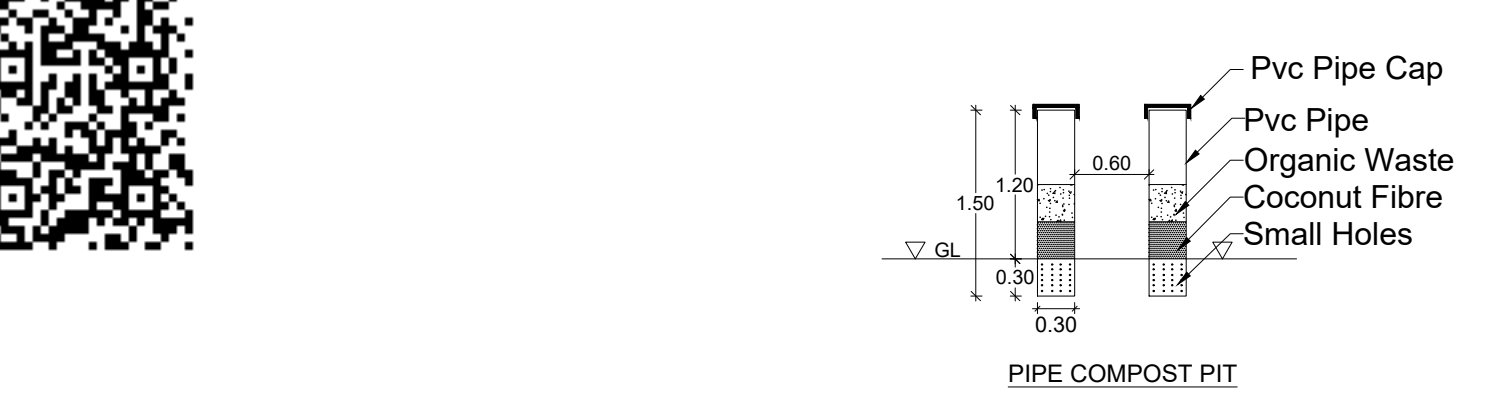
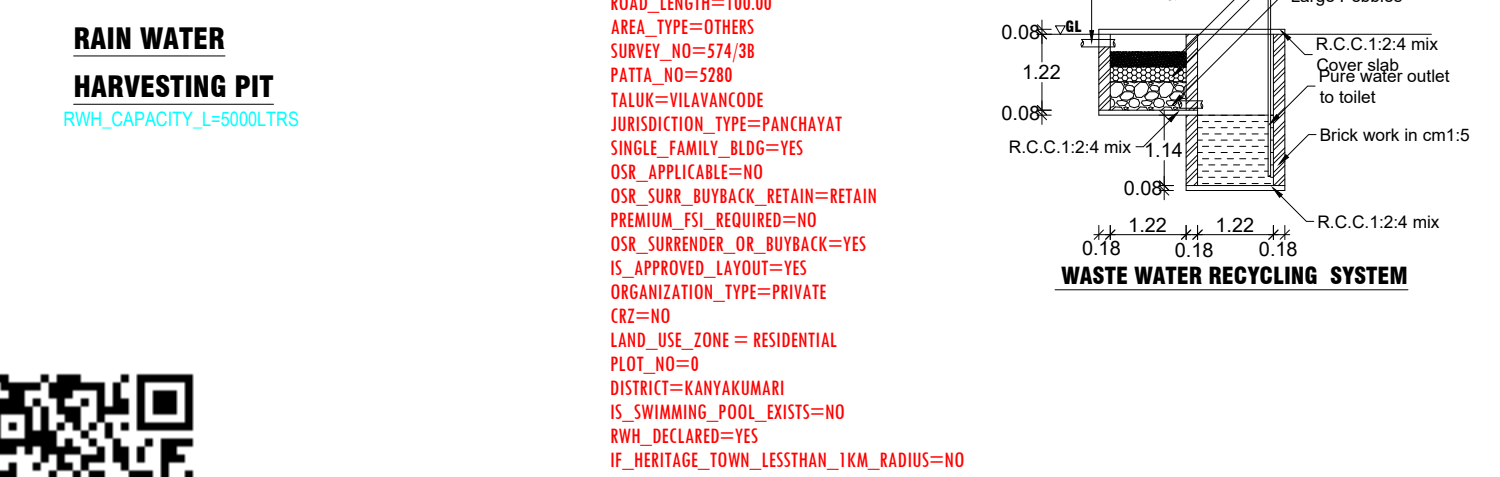
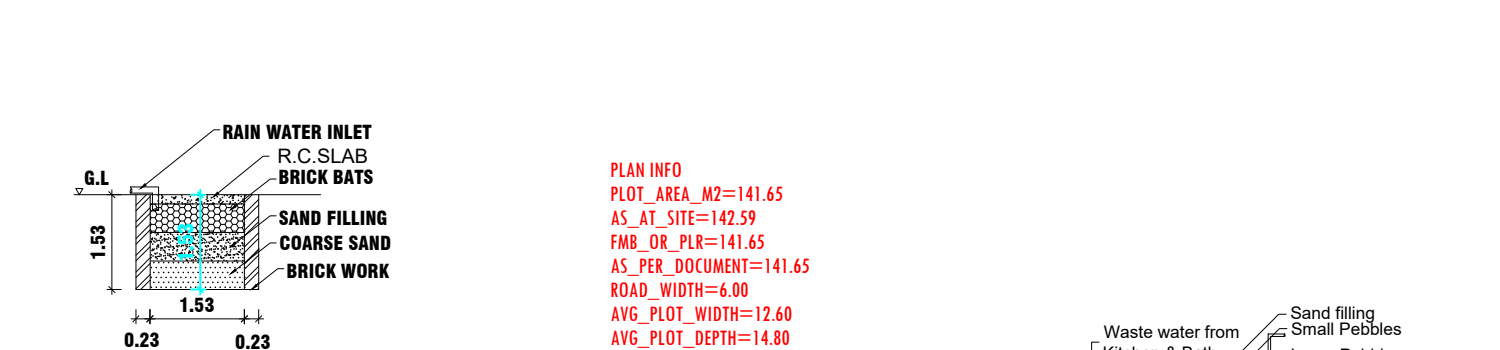
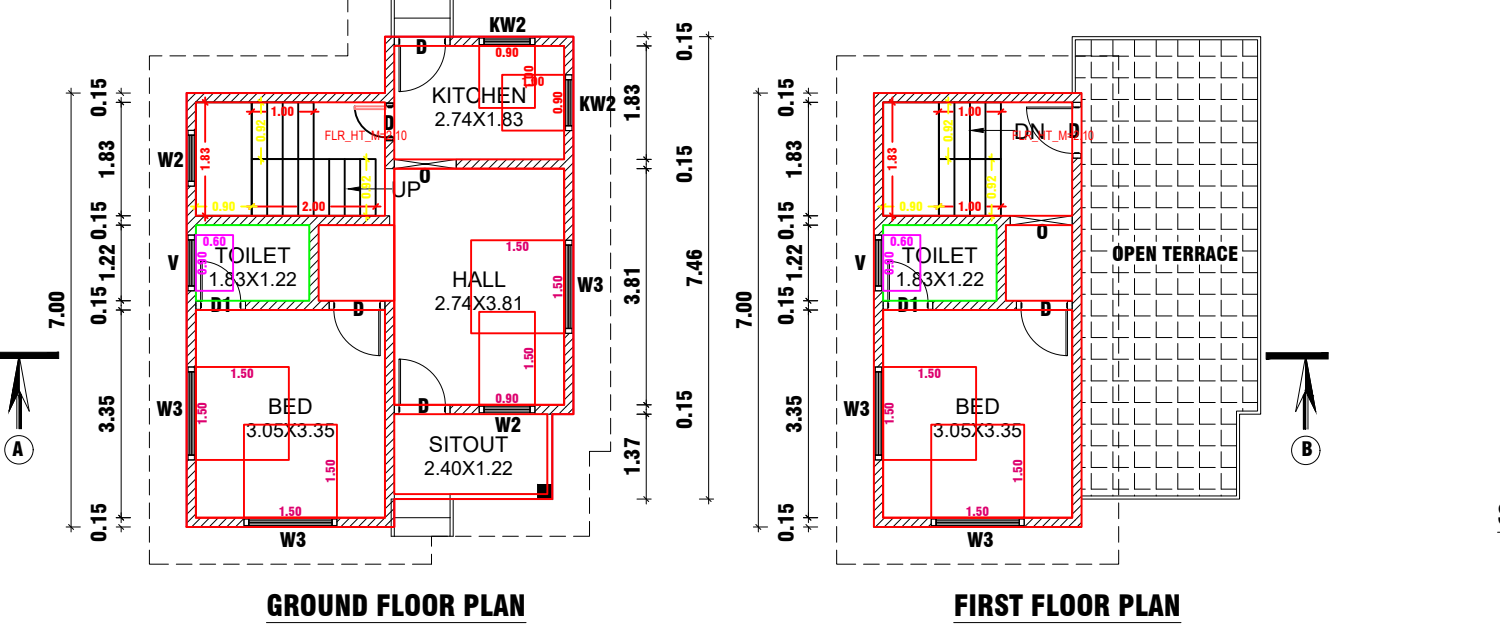


PLAN SHOWING THE PROPOSED CONSTRUCTION OF TERRACE ROOF RESIDENTIAL BUILDING IN RE.SY.NO: 574 / 3B OF EDAICODE VILLAGE , EDAICODE TOWN PANCHAYAT, VILAVANCODE TALUK, K.K.DISTRICT.

NAME AND ADDRESS OF OWNER: Mrs.GOPIKA, D/O.Mr.GOPI,
19-116, VALIYAVILAI VEEDU, PUTHANCHANTHAI, EDAICODE (P.O) .

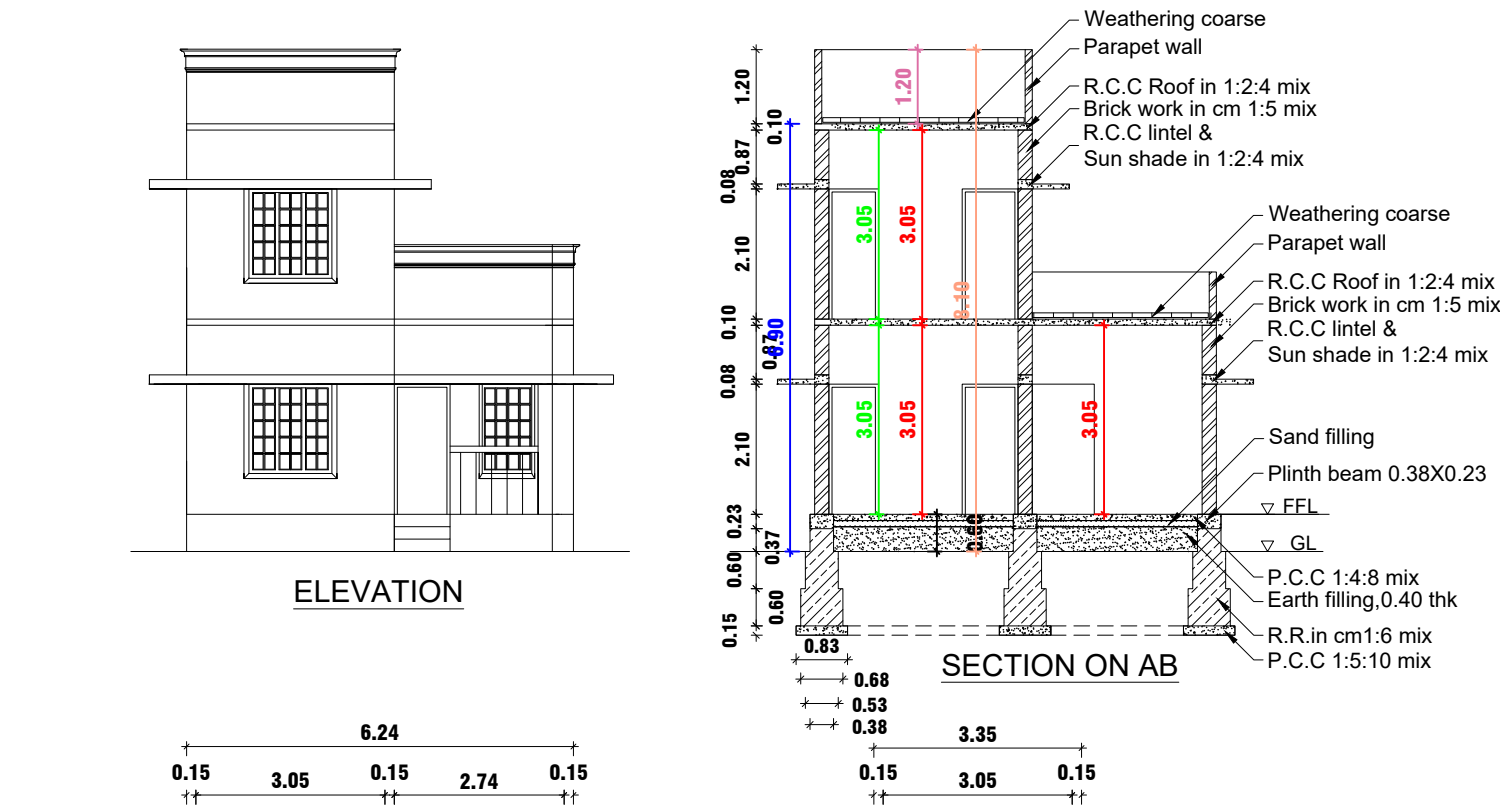

AREA DETAILS - BUILDING		
PLINTH AREA		
Ground Floor	44.68 Sq.m	480.94 Sq.ft
First Floor	23.45 Sq.m	252.42 Sq.ft
Total	68.13 Sq.m	733.35 Sq.ft
FLOOR AREA		
Ground Floor	38.16 Sq.m	410.75 Sq.ft
First Floor	19.34 Sq.m	208.18 Sq.ft
Total	57.50 Sq.m	618.93 Sq.ft
AREA DETAILS - PLOT		
Site Area	3.500 Cents	1.42 Are
	(141.645 Sq.m)	(1524.60 Sq.ft)
Vacant Area	96.97 Sq.m	1043.73 Sq.ft
F.S.I	68.13	141.65
PC	44.68	141.65

SCHEDULE OF JOINERIES		
REF	DESCRIPTION	SIZE
D	DOOR	0.90X2.10
D1	DOOR	0.76X2.10
W3	WINDOW	1.50 X 1.50
W2	WINDOW	0.90X1.50
KW2	WINDOW	0.90 X 1.00
V	VENTILATOR	1.50X0.60
O	OPENING	1.00X2.10
SCALE 1:100	ALL DIMENSIONS ARE IN METRE	DWG NO 00803008

OWNER

S. SAMRAJ WELL, DCE
REGISTERED CIVIL ENGINEER
BETHEL COMPOUND, MELPALAI,
EDAICODE - P.O. 629 152
CELL 9443595349
ENGINEER

MOBILE NO: 9442304902

SOBHANA ENGINEERING CONSTRUCTION
PUTHENCHANTHAI.

