

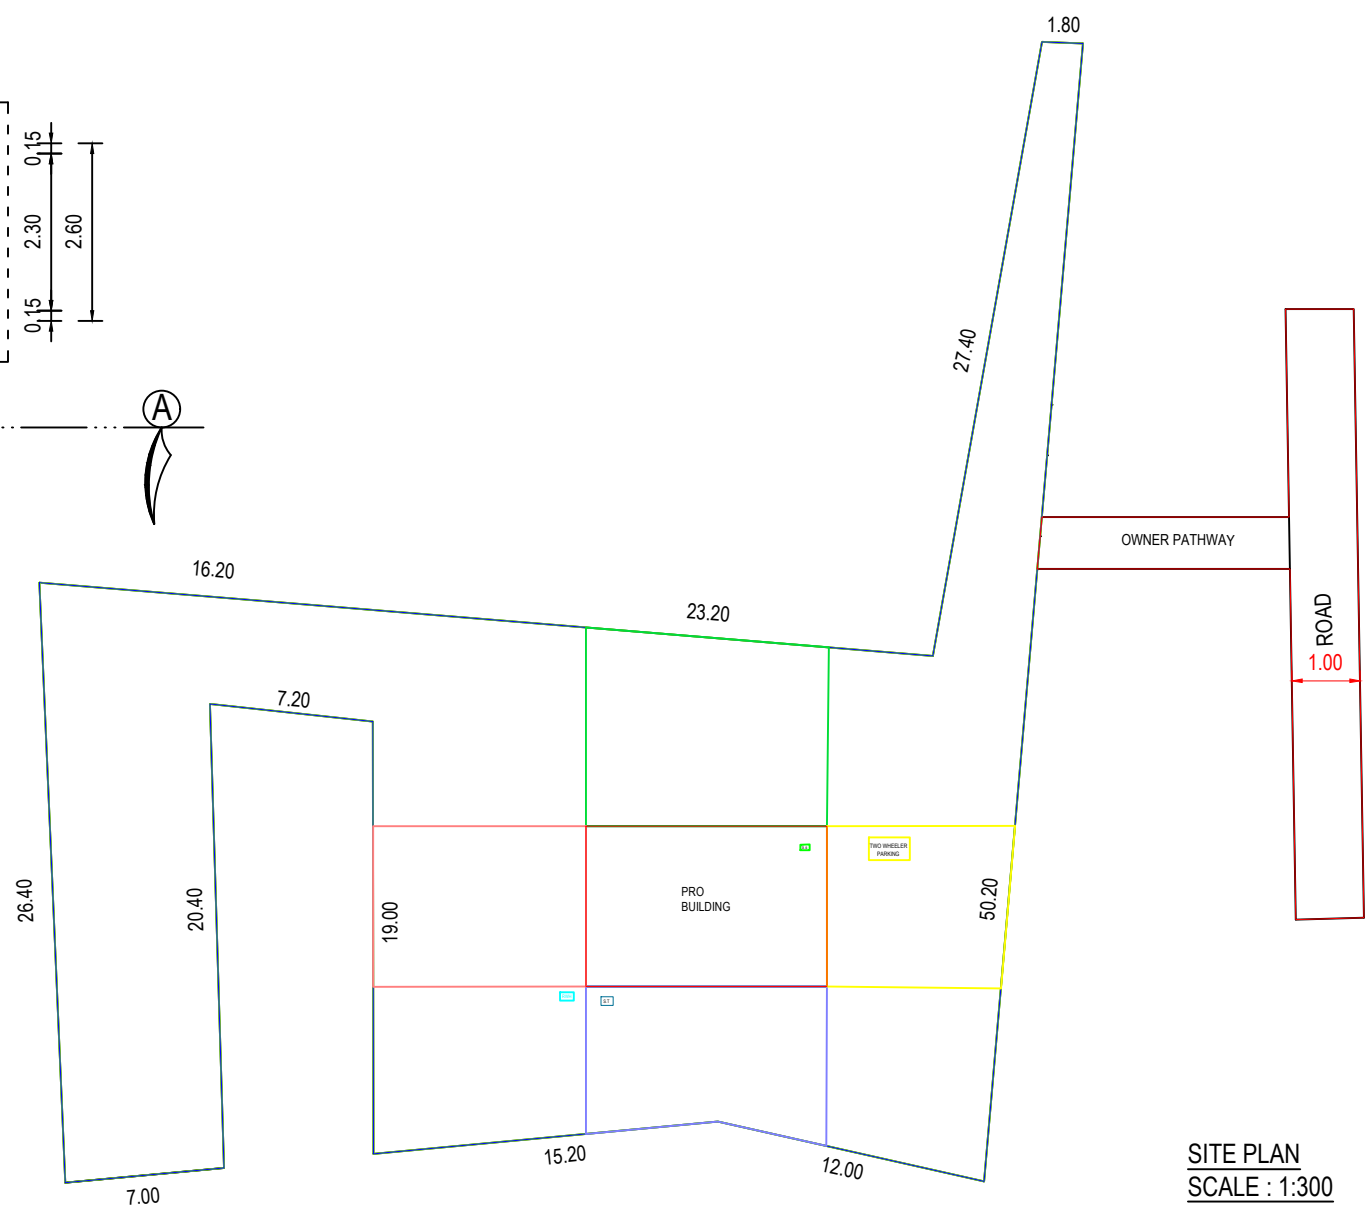
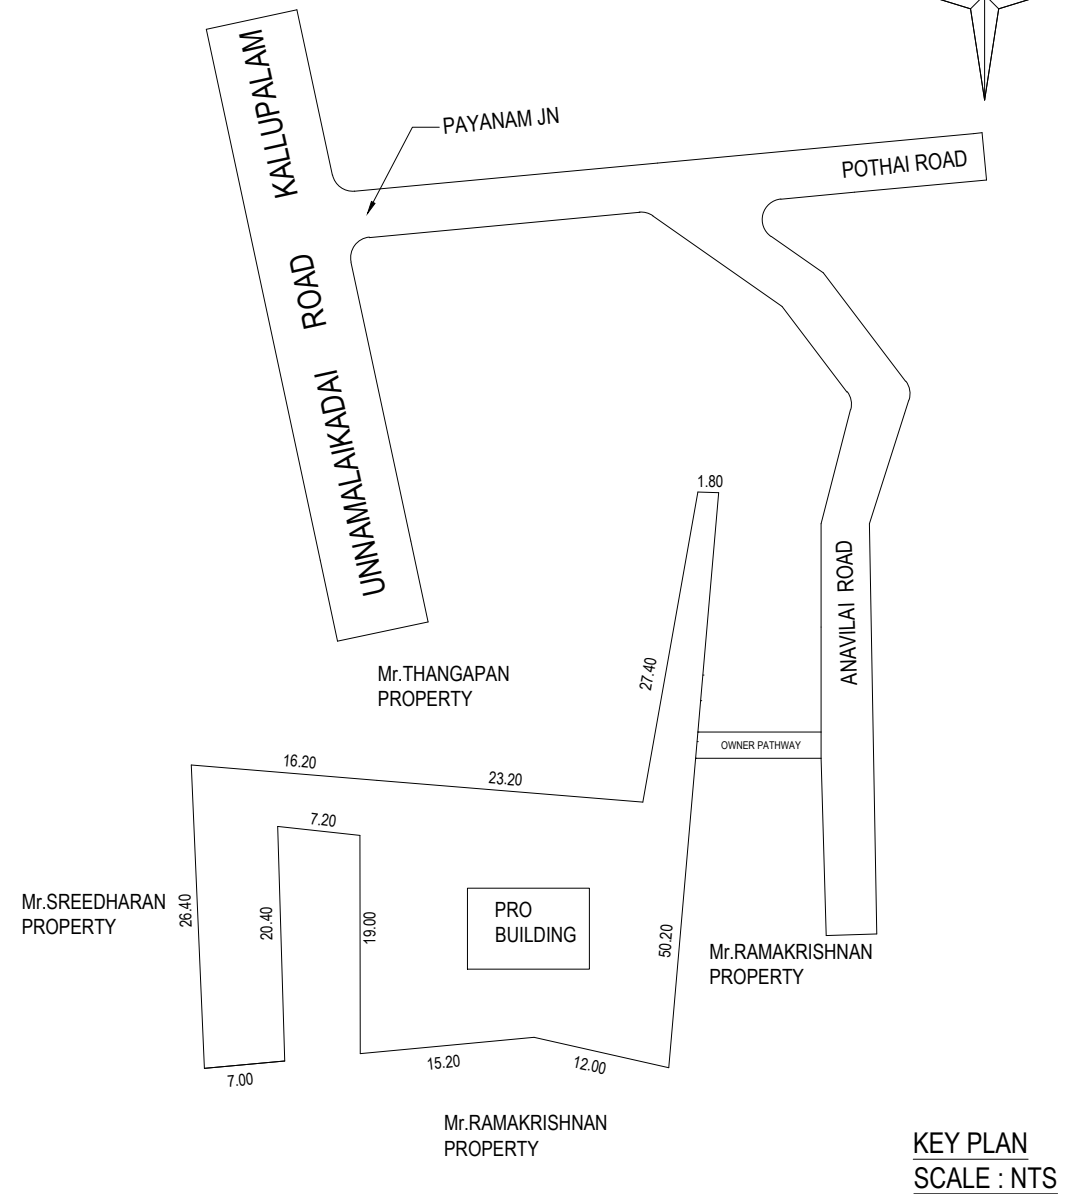
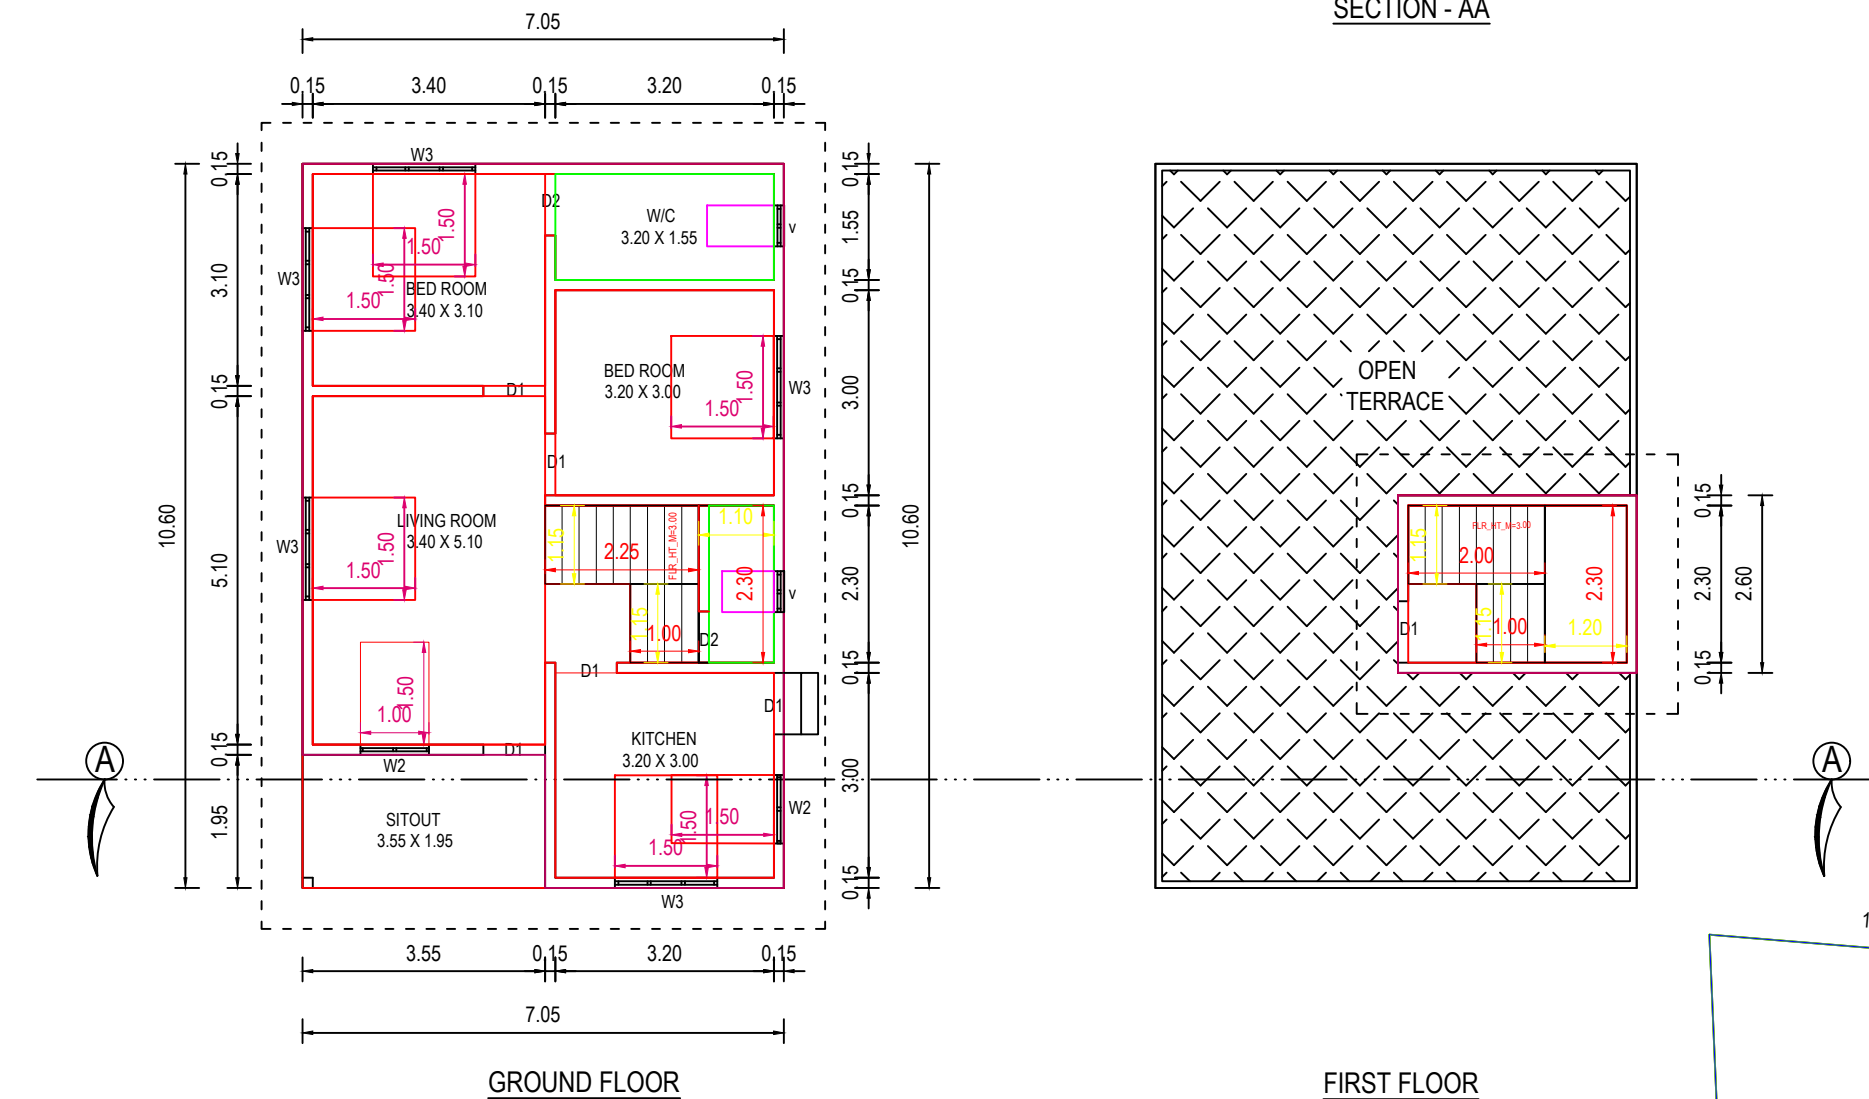
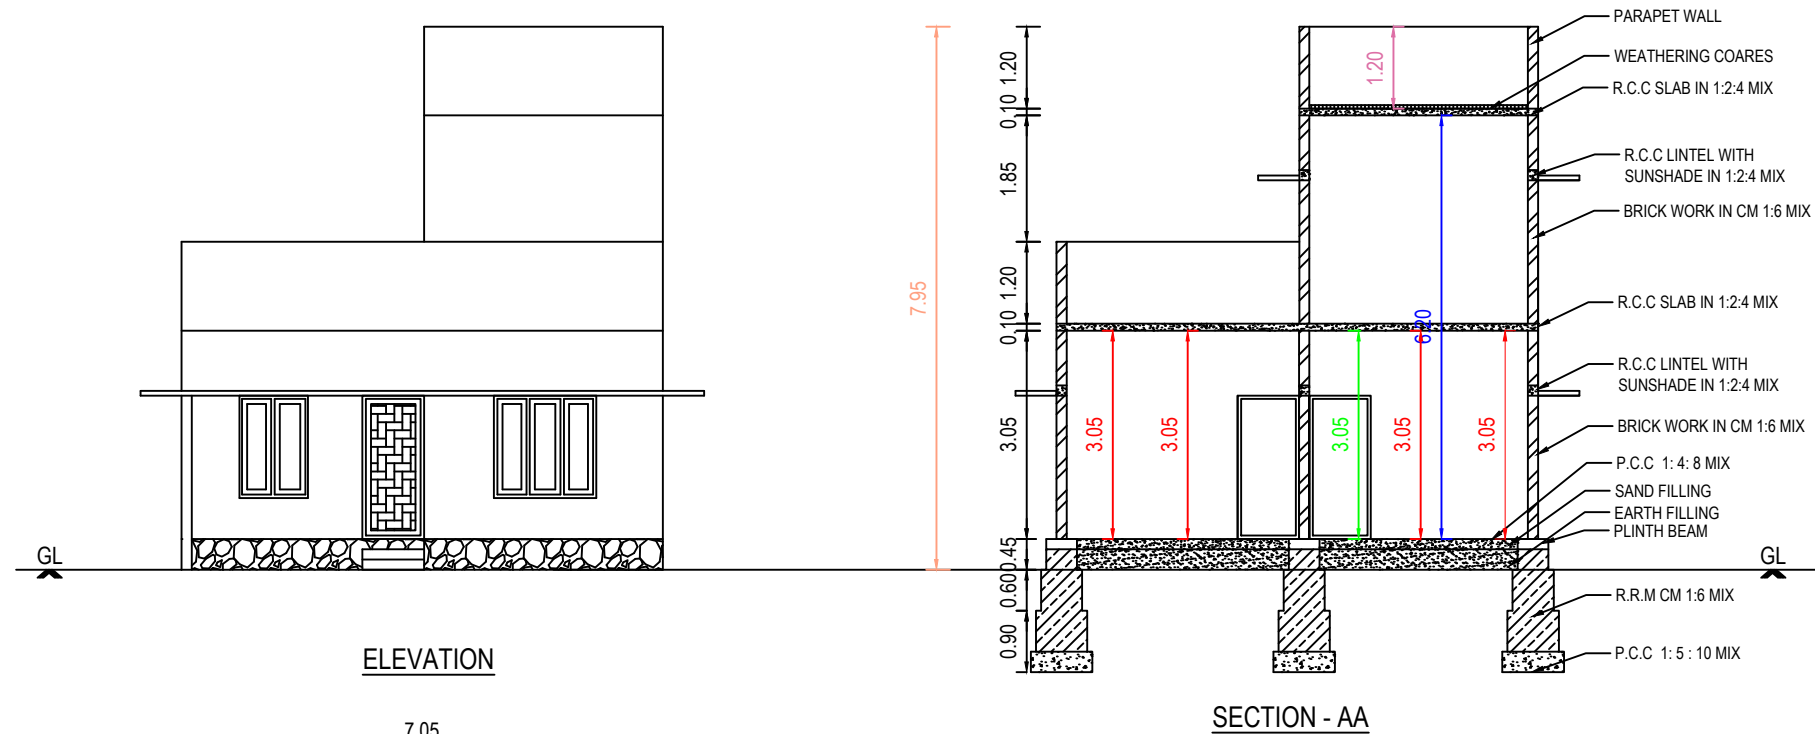


PLAN SHOWING THE PROPOSED CONSTRUCTION OF R.C.C ROOF RESIDENCIAL BUILDING AT ANAVILAI, UNNAMALAIKADAI (P.O),
IN RE.SY.NO : 359/10A2 NALOOR VILLAGE, UNNAMALAIKADAI TOWN PANCHAYAT, VILAVAN CODE TALUK, KANYAKUMARI DISTRICT.
OWNER BY : Mr. R.MEGESH, S/O ,Mr. RAMAKRISHNAN.

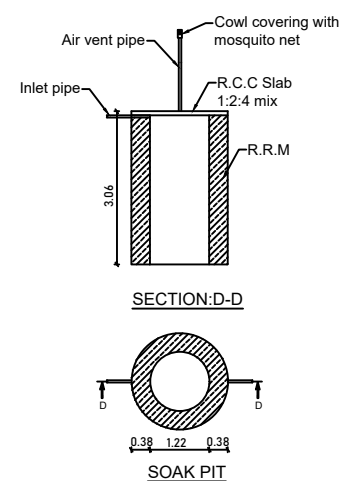

Water inlet
R.C.C Slab
Brick balls
Sand filling
Coarse sand
Brick work
PIT
URCASE

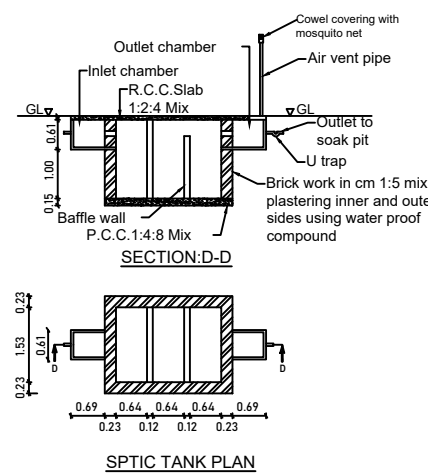

ALL DIMENSIONS AREA IN METRE

AREA DETAILS - BUILDING		
PLINTH AREA		
GROUND FLOOR	74.71 SQ.M	804.171 SQ.FT
FIRST FLOOR	9.10 SQ.M	97.951 SQ.FT
TOTAL	83.81 SQ.M	902.123 SQ.FT
FLOOR AREA		
GROUND FLOOR	60.29 SQ.M	648.956 SQ.FT
FIRST FLOOR	7.36 SQ.M	79.222 SQ.FT
TOTAL	67.65 SQ.M	728.178 SQ.FT
AREA DETAILS - PLOT		
SITE AREA(21.745 CENTS)	880.24 SQ.M	9474.824 SQ.FT
VACANT AREA	805.53 SQ.M	8670.652 SQ.FT
JOINERY DETAILS		
	DESCRIPTION	IN METER
D1	DOOR	0.90 X 2.10
D2	TOILET DOOR	0.75 X 2.10
W3	WINDOW	1.50 X 1.50
W2	WINDOW	1.00 X 1.50
V	VENTILATOR	0.60 X 0.45
COLORE INDEX		
PLOT BOUNDARY		
PRO.BUILDING		
EX. BUILDING		
ROAD		
R.mahesh Ram		
SIGNATURE OF OWNER		
Er. S.U. Kalai Nilan, B.E., Licensed Building Surveyor, Kalaikaran Construction Tholayavattam Mob : 8300822568		
REGISTERED ENGINEER		
PLAN INFO PLOT_AREA_M2=880.24 AS_AT_SITE=924.89 FMB_OR_PLR=880.24 AS_PER_DOCUMENT=880.24 DISTRICT=KANYAKUMARI TALUK=VILAVANCODE SURVEY_NO= 359/10A2 PATTA_NO= 9012 IS_SWIMMING_POOL_EXISTS=NO IS_APPROVED_LAYOUT=YES SINGLE_FAMILY_BLDG=YES CRZ=NO ROAD_WIDTH=3 ROAD_LENGTH=100 AVG_PLOT_DEPTH= 23.20 AVG_PLOT_WIDTH= 50.20 LAND_USE_ZONE = RESIDENTIAL PLOT_NO=0 RWH_DECLARED=YES OSR_APPLICABLE=NO OSR_SURR_BUYBACK_RETAIN=RETAIN PREMIUM_FSI_REQUIRED=NO BUILDING_NEAR_TO_RIVER=NO AREA_TYPE=OTHERS ORGANIZATION_TYPE=PRIVATE FIRE_PROTECTION_AND_FIRE_SAFETY_REQUIREMENTS=NO JURISDICTION_TYPE= PANCHAYAT IF_HERITAGE_TOWN_LESSTHAN_1KM_RADIUS=NO		