
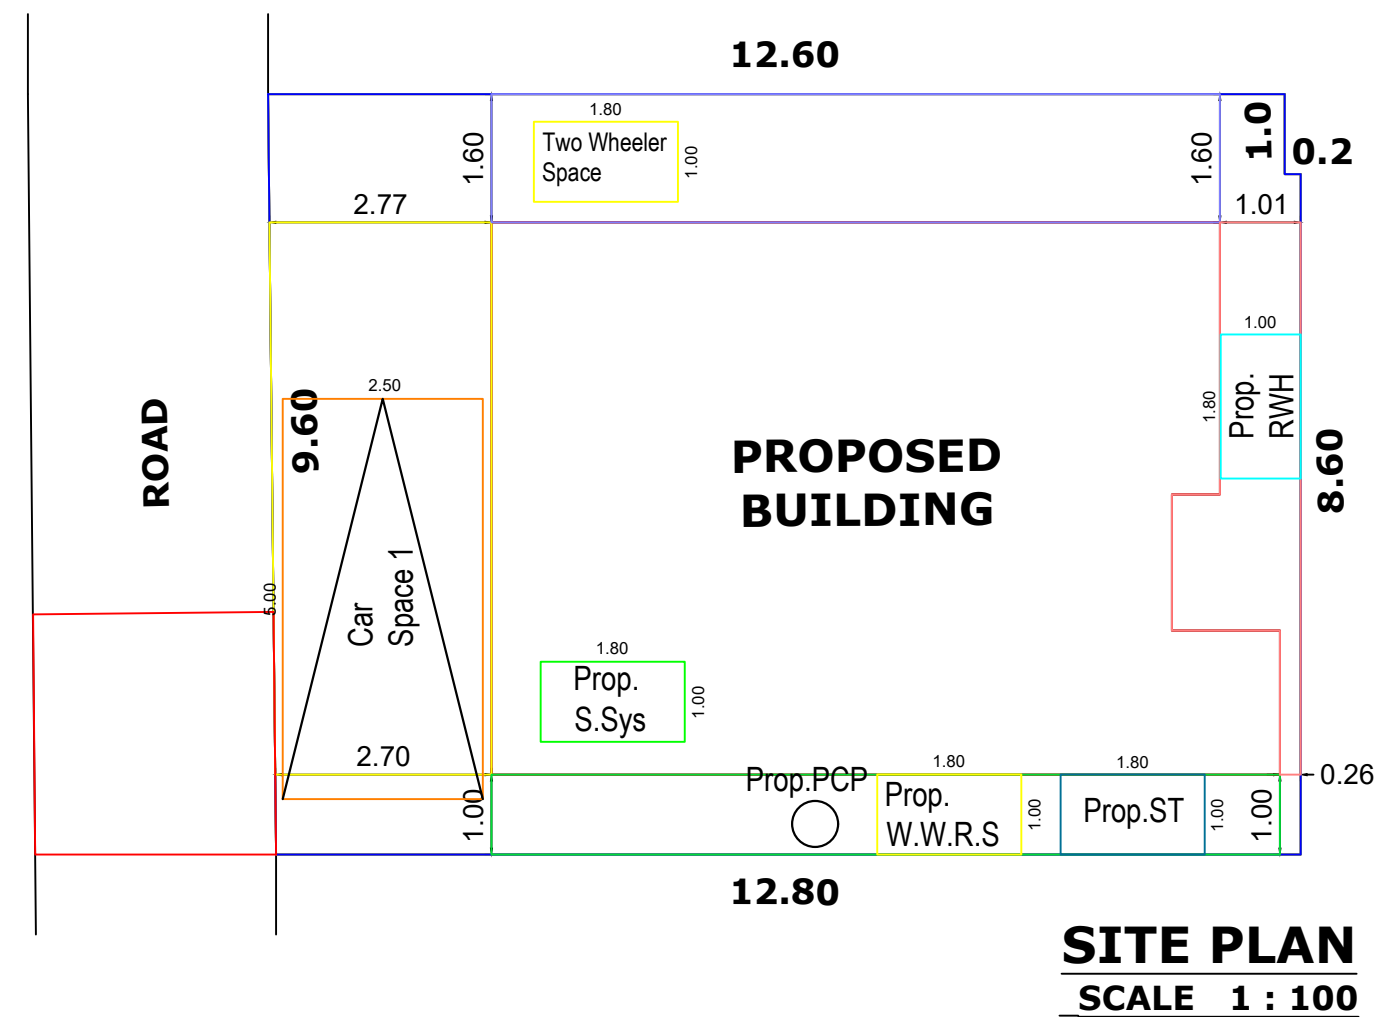
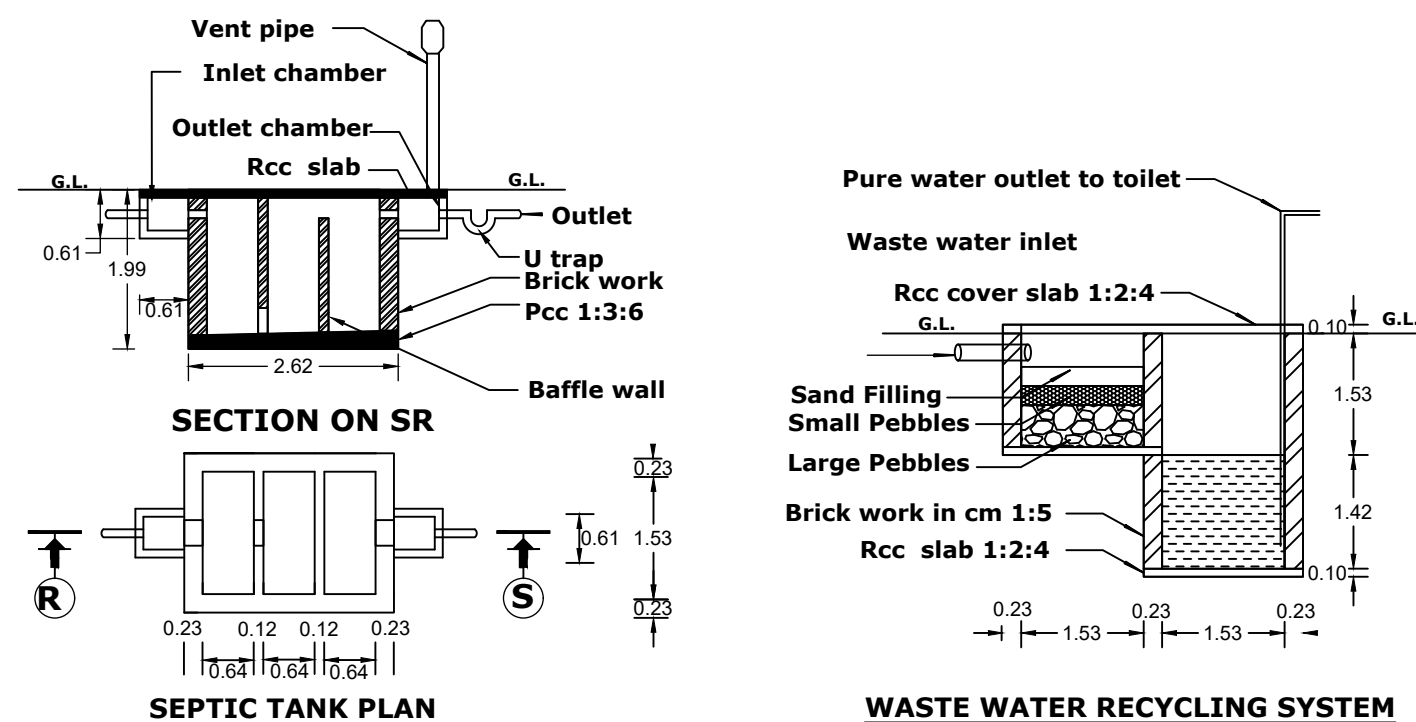
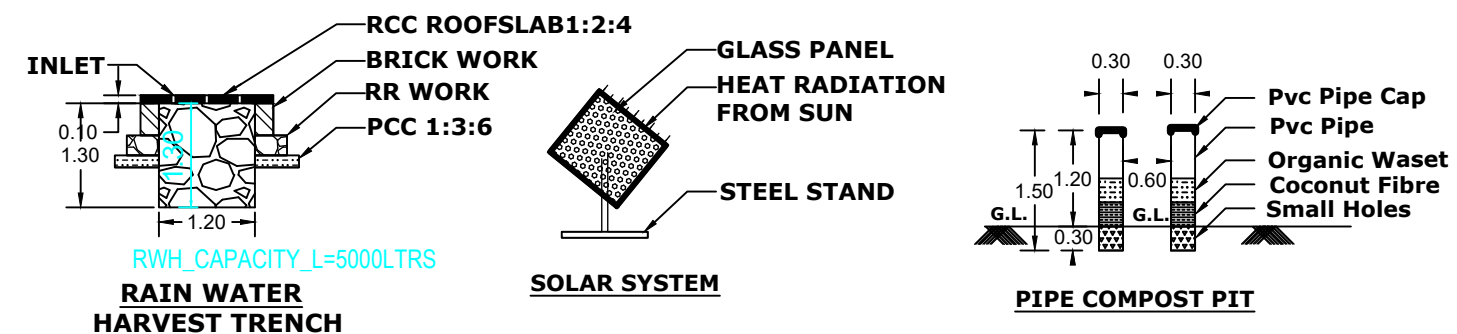
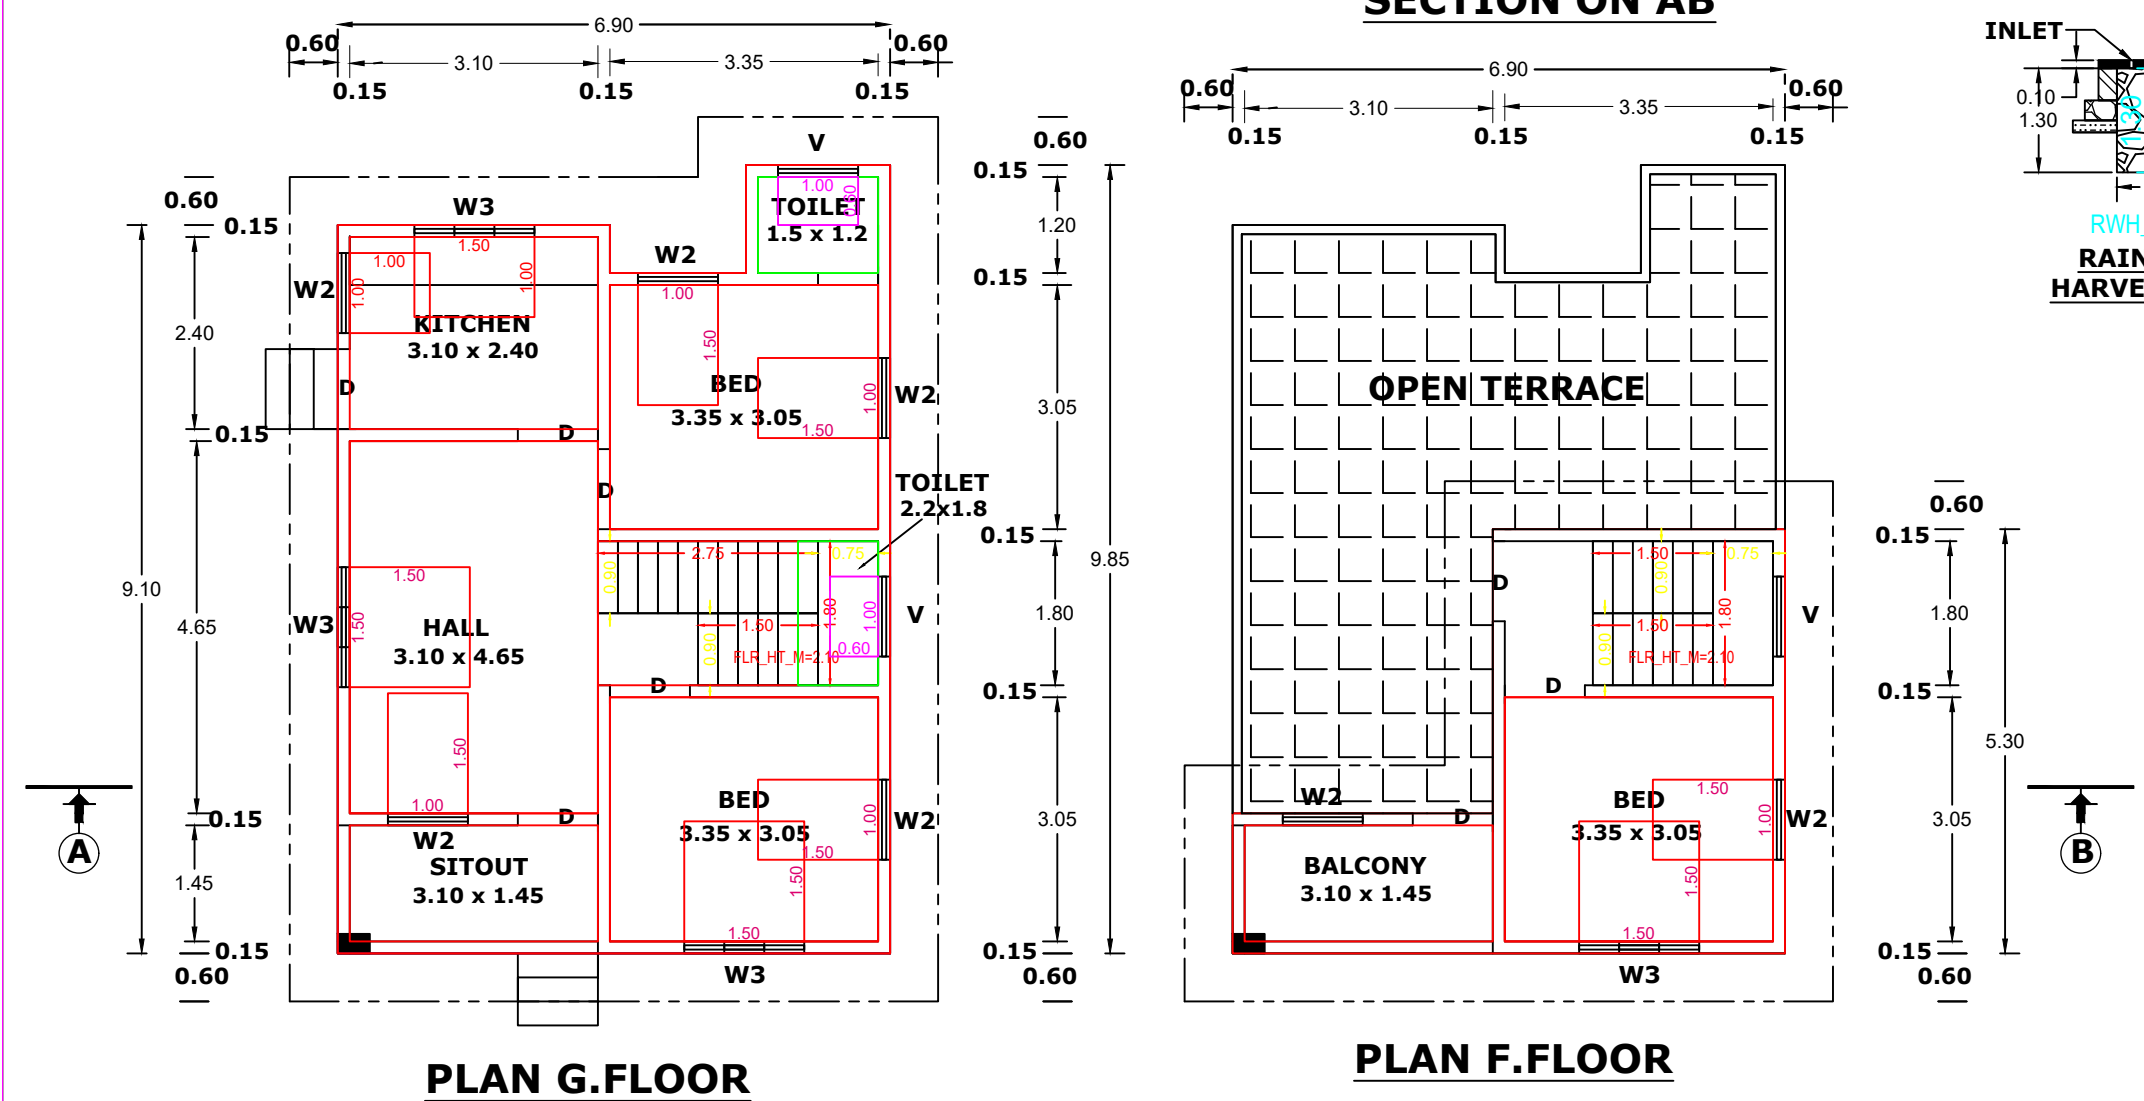


DEMOLISHING AFTER RECONSTRUCTION OF TERRACE RESIDENTIAL BUILDING AT KAYALAKKAL. HAVING THE RE.SY.NO: 360/15A & PATTANAM NO: 612 OF THIRPARAPPU VILLAGE, THIRPARAPPU TOWN PANCHAYAT, THIRUVATTAR TALUK, KANNYAKUMARI DISTRICT.

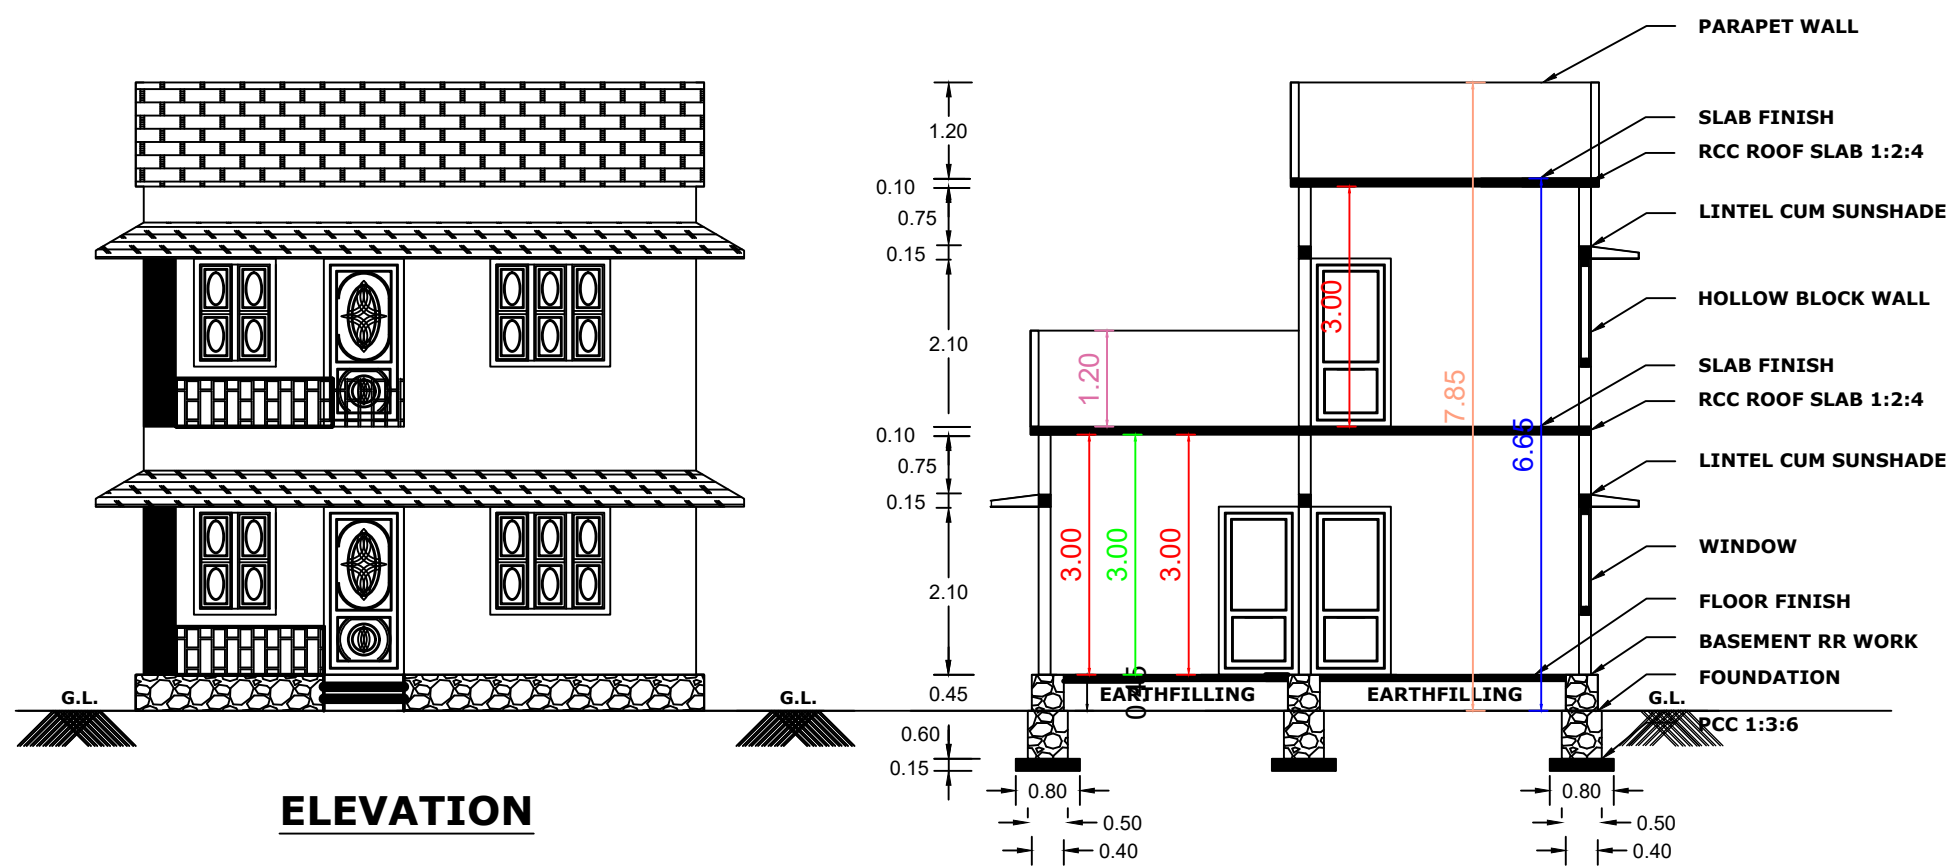

PLAN INFO
 PLOT_AREA_M2=121.41
 AS_AT_SITE=121.87
 FMB_OR_PLR=121.41
 AS_PER_DOCUMENT=121.41
 ROAD_WIDTH=3.00
 AVG_PLOT_WIDTH=9.60
 AVG_PLOT_DEPTH=12.60
 ROAD_LENGTH=100.00
 AREA_TYPE=OTHERS
 SURVEY_NO=360/15A
 PATTNA_NO=612
 TALUK=THIRUVATTAR
 JURISDICTION_TYPE=PANCHAYAT
 SINGLE_FAMILY_BLDG=YES
 OSR_APPLICABLE=NO
 OSR_SURR_BUYBACK_RETAIN=RETAIN
 PREMIUM_FSI_REQUIRED=NO
 OSR_SURRENDER_OR_BUYBACK=YES
 IS_APPROVED_LAYOUT=YES
 ORGANIZATION_TYPE=PRIVATE
 CRZ=NO
 LAND_USE_ZONE=RESIDENTIAL
 PLOT_NO=0
 DISTRICT=KANYAKUMARI
 IS_SWIMMING_POOL_EXISTS=NO
 RWH_DECLARED=YES
 IF_HERITAGE_TOWN_LESS THAN 1KM_RADIUS=NO

NAME OF THE OWNER :
Mrs. V.SUMI,
W/O MOHANAKUMAR
8/157, CHEKKITTUVILAGOM VEEDU,
KAYALAKKAL, THIRPARAPPU POST,
KANNIYAKUMARI DISTRICT .
CELL : 9488 825 485

AREA DETAILS				
PLINTH AREA		G.F.	63.12 S.M	679.17 S.FT
		F.F.	25.03 S.M	269.32 S.FT
TOTAL			88.15 S.M	948.49 S.FT
FLOOR AREA		G.F.	54.61 S.M	587.60 S.FT
		F.F.	20.74 S.M	223.16 S.FT
TOTAL			75.35 S.M	810.76 S.FT
SITE AREA		3.000 CENTS		1.2141 ARE
VACANT AREA		1.440 CENTS		0.5829 ARE

<u>JOINERY SCHEDULE</u>				
SL.NO	SYMBOL	ITEM	SIZE	NO
1	D	DOOR	1.00 X 2.10	7
2	D1	DOOR	0.75 X 2.10	4
3	W3	WINDOW	1.50 X 1.35	13
4	W2	WINDOW	1.00 X 1.35	2
5	V	VENTILATION	0.60 X 0.60	4

SCALE 1 : 100	ALL DIMENSIONS ARE IN METERS	DWG NO
		01037
		1125

SIGN. OF ENGINEER

S. RAMPRASATH
MALAVIKA ASSOCIATES
Licenced Building Designer & Surveyor
Achaleeswaram Kovil Road, Thumbacode,
Kulasekharam P.O. K.K. Dist.
Cell: 917 100 5550

